




PLAN VIEW

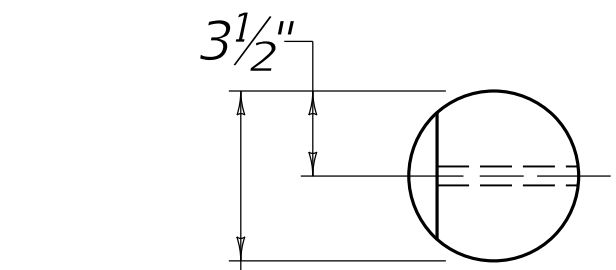


PLAN VIEW

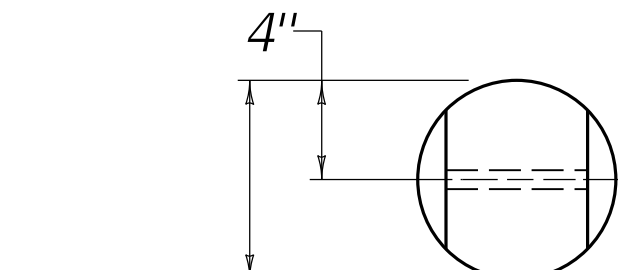


PLAN VIEW

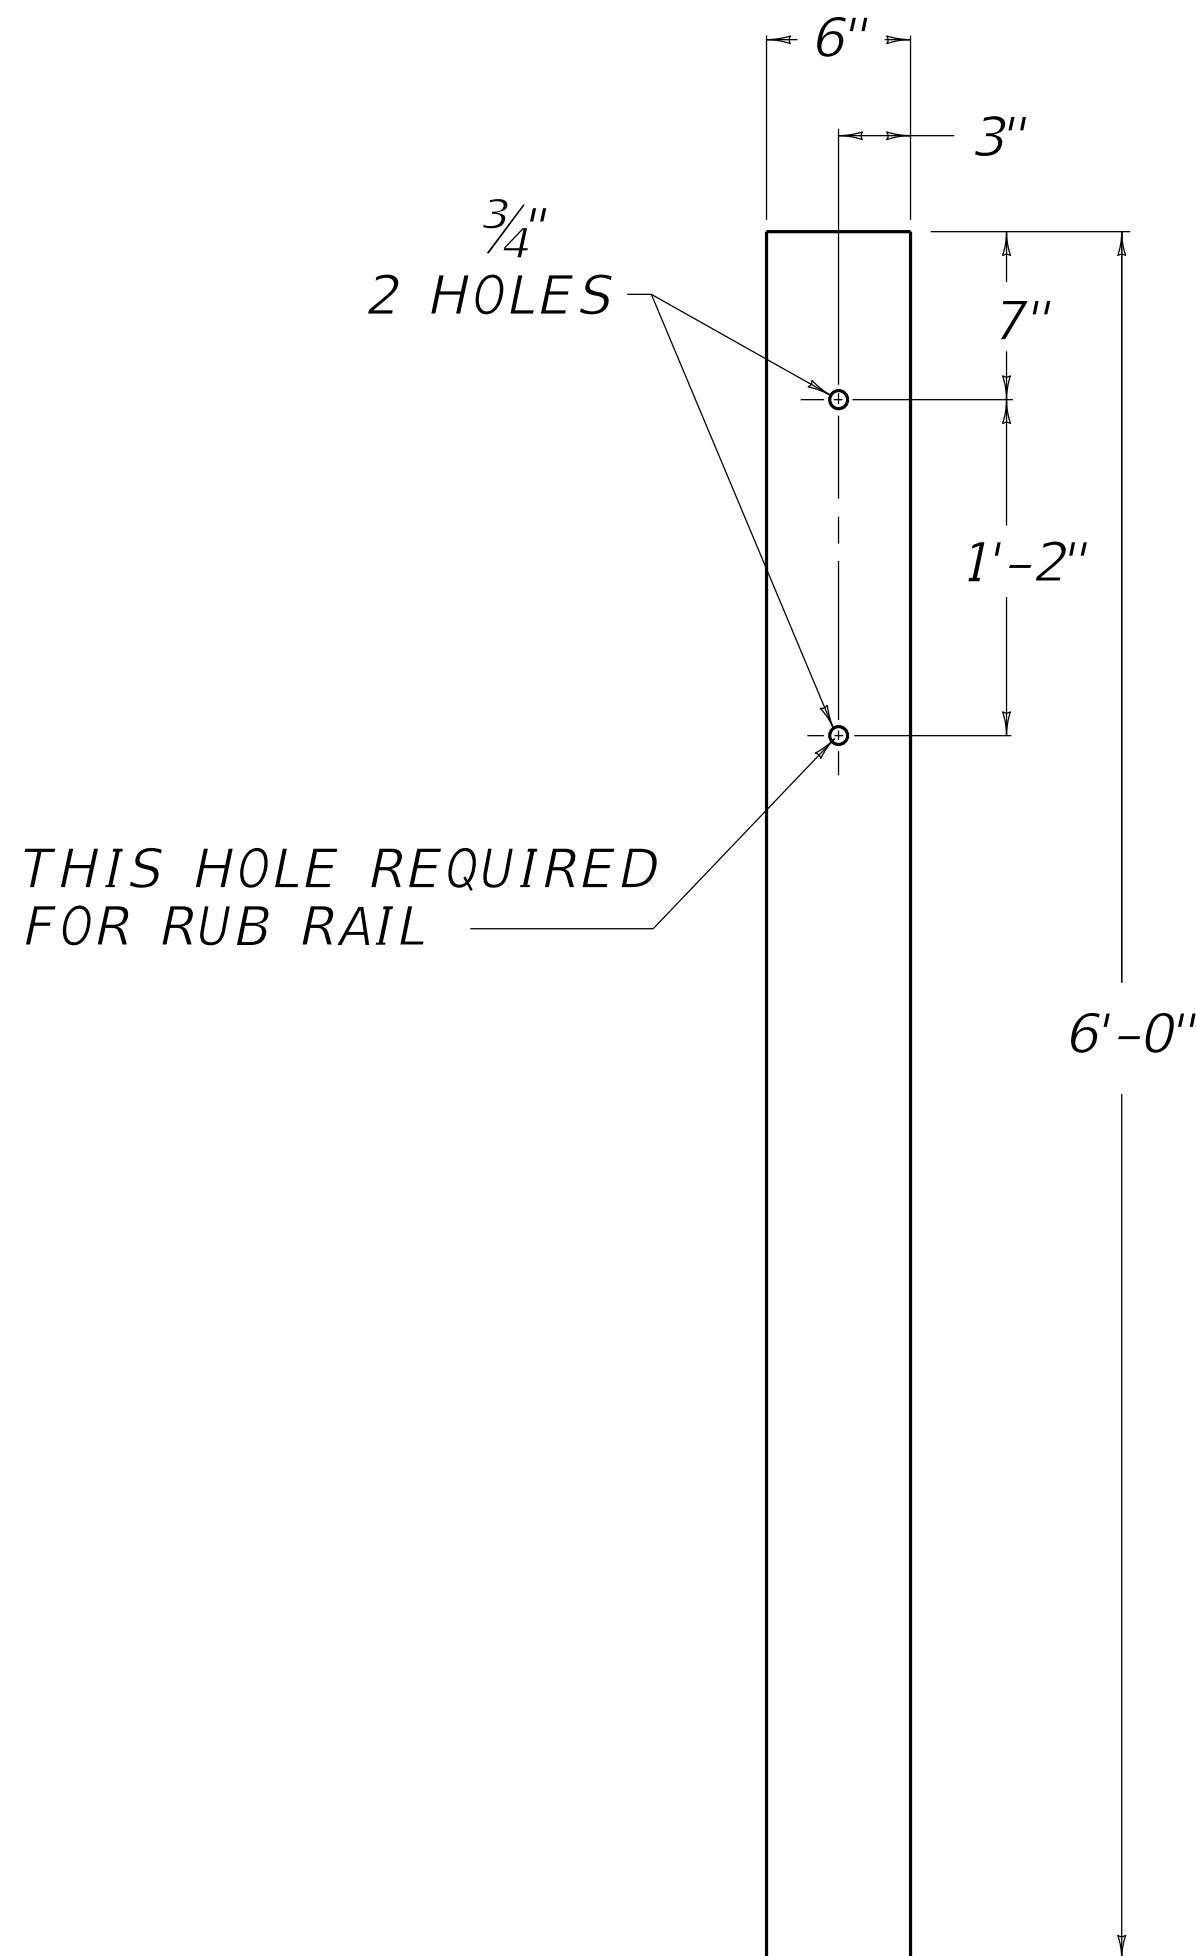


FRONT ELEVATION
6"x8" TIMBER POST

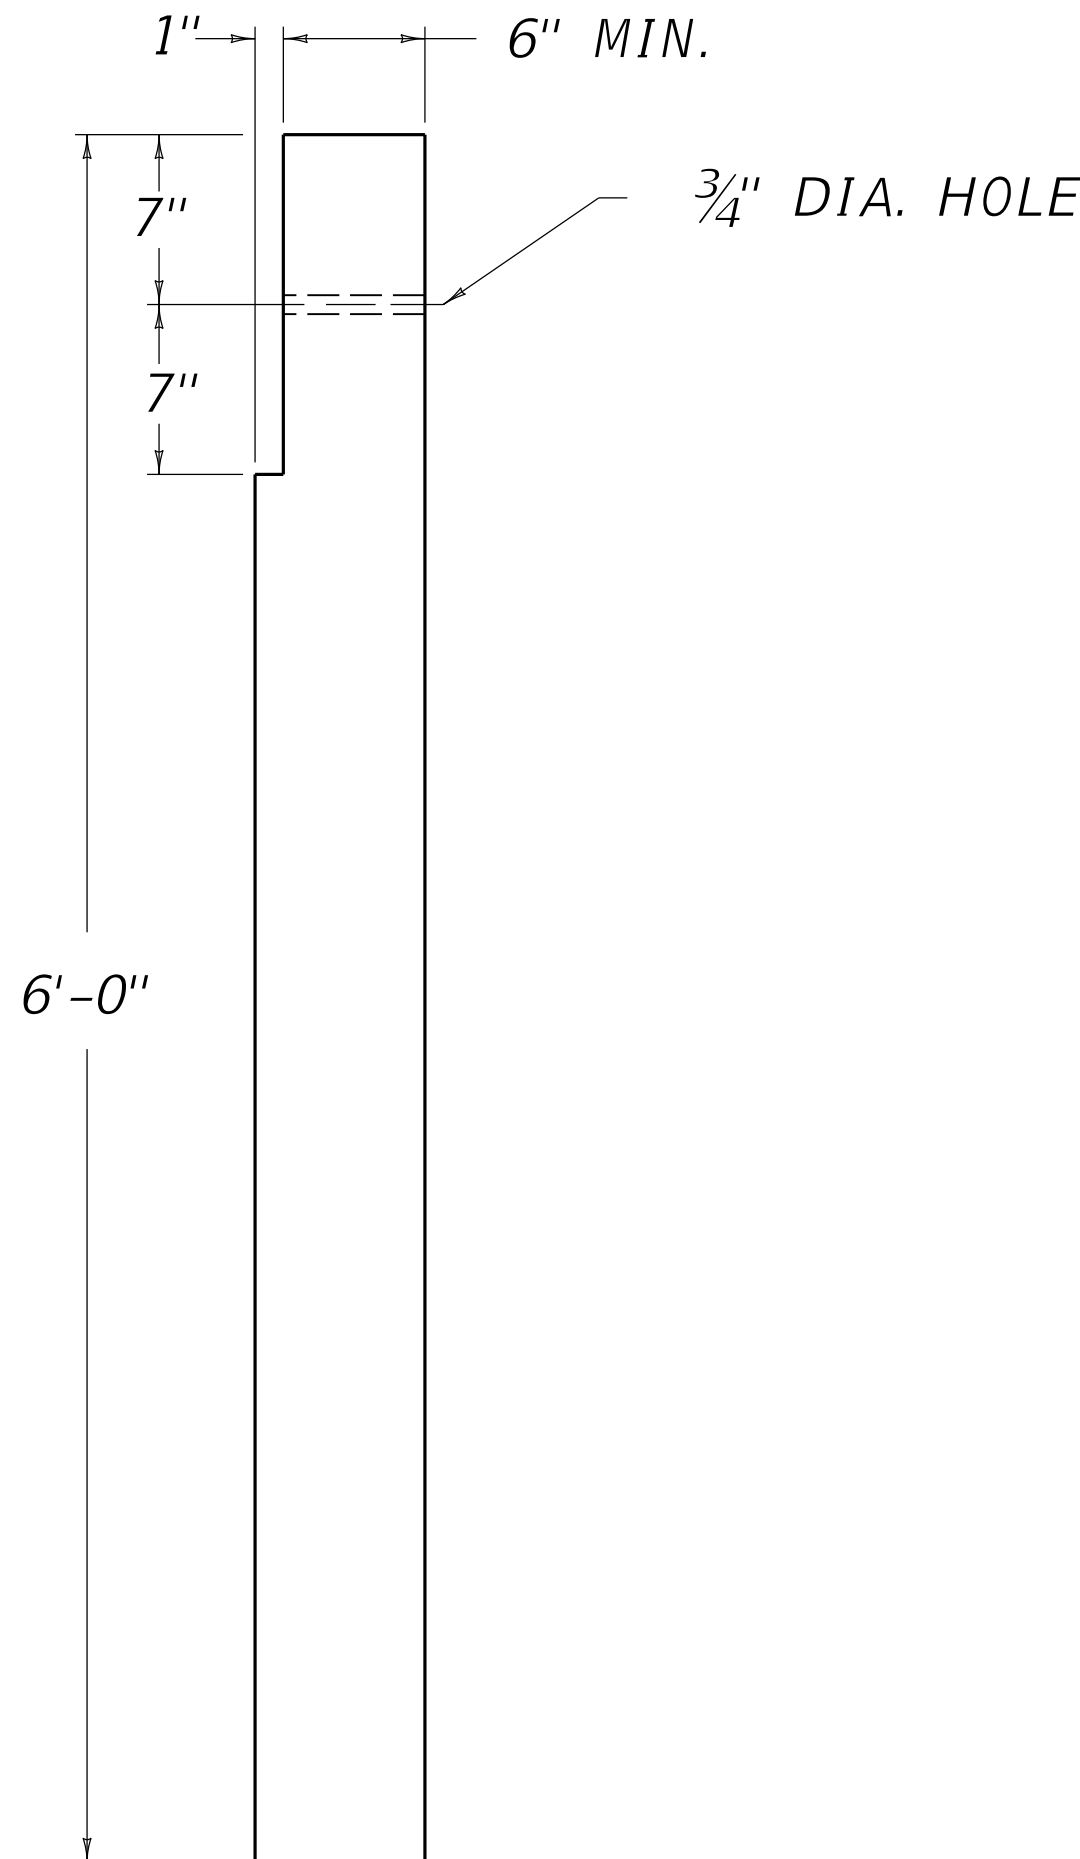

7" ROUND TIMBER POST
(SINGLE FACE RAIL)

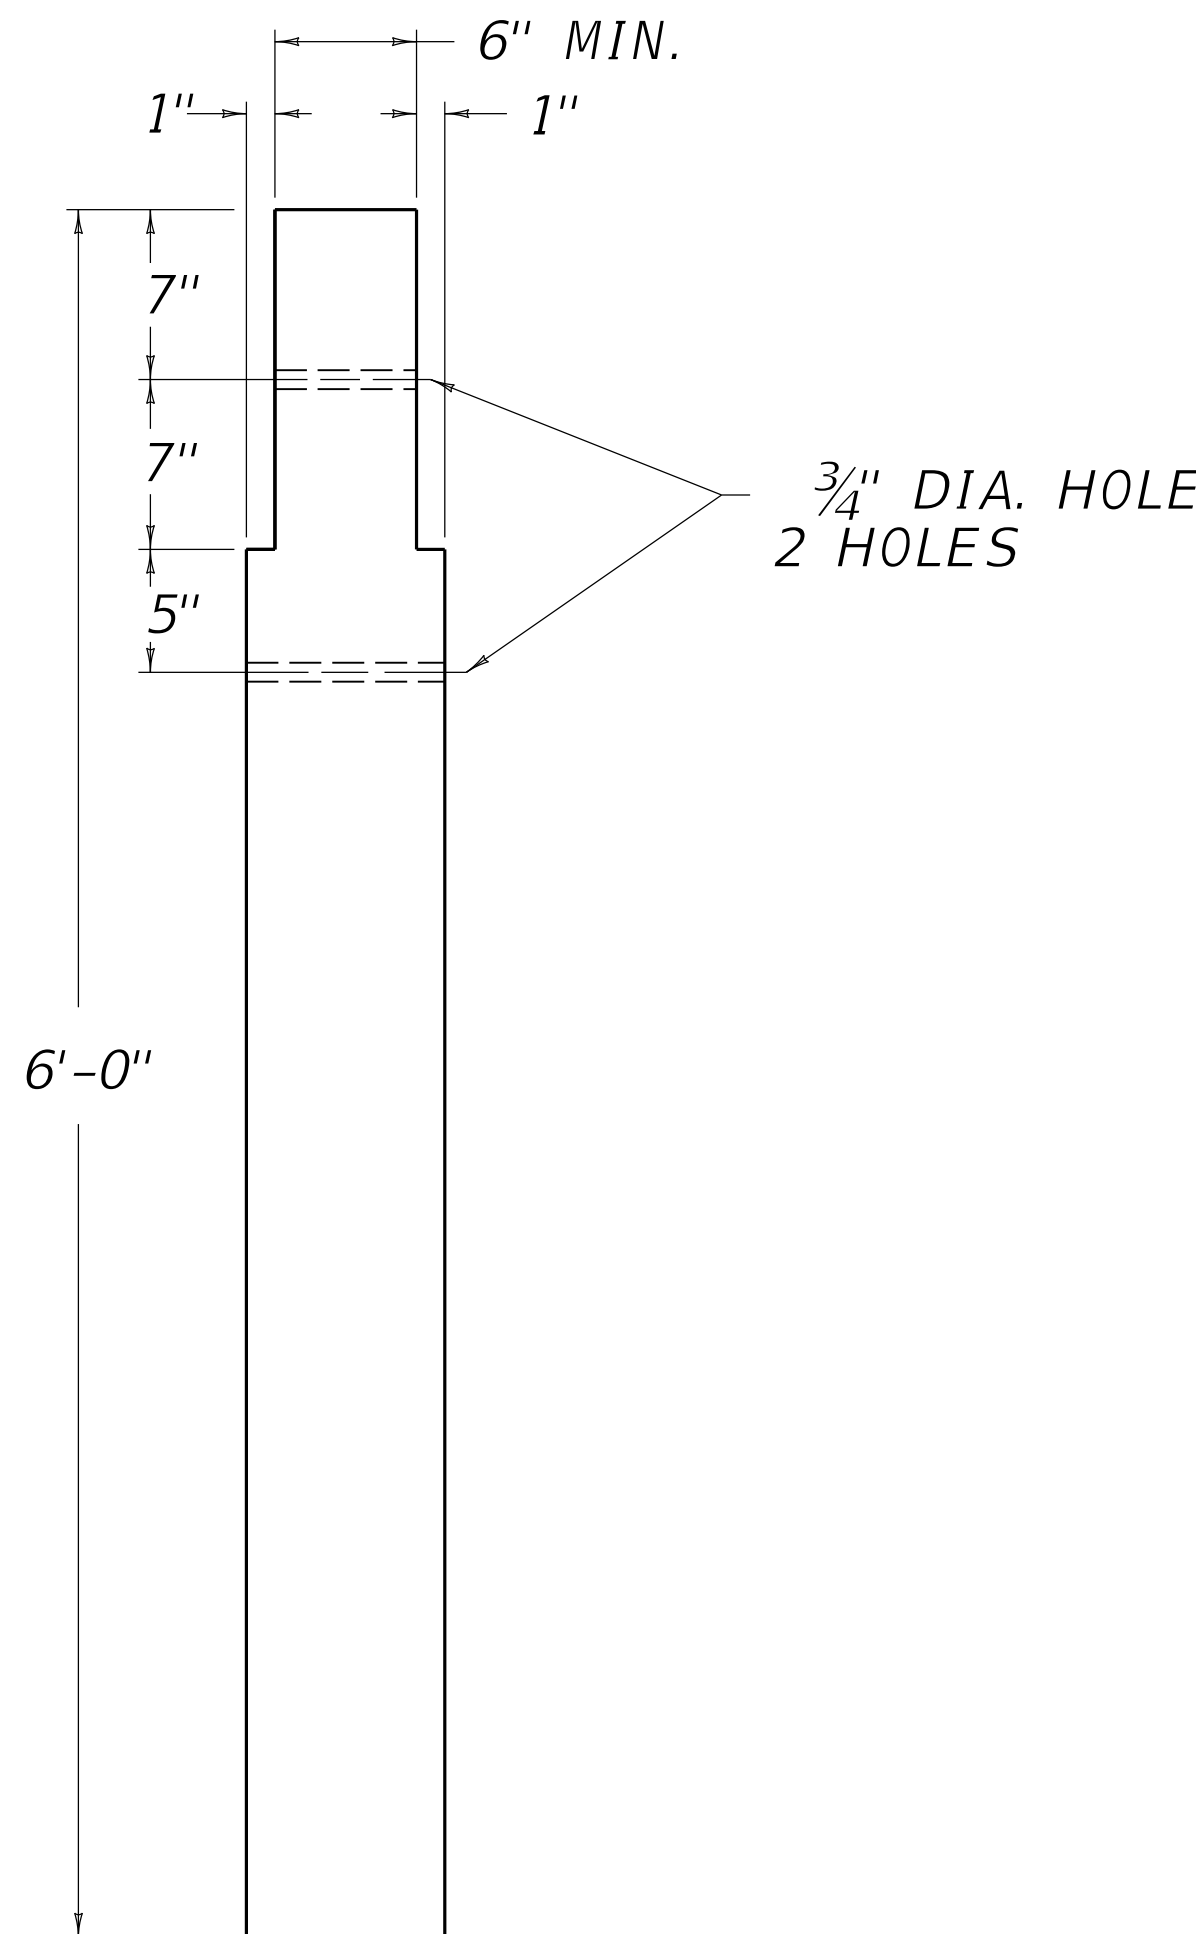

8" ROUND TIMBER POST
(DOUBLE FACE RAIL)

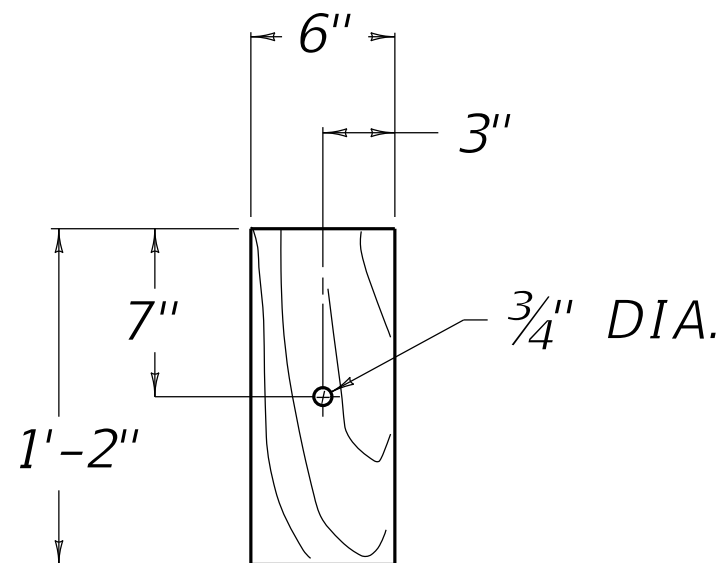

FRONT ELEVATION
OFFSET BLOCK TYPE 3
(6" X 8" TIMBER)
(FOR USE WITH RECTANGULAR
AND ROUND POSTS)

REVISION DATE: 12/01/2015
REVISION NUMBER: 0

SUBMITTED *William S. Leland* 12-01-2015
DIVISION DIRECTOR DATE
APPROVED *Steve* 12-01-2015
STATE HIGHWAY ENGINEER DATE

BARRIERS



COMMONWEALTH OF KENTUCKY
DEPARTMENT OF HIGHWAYS



GUARDRAIL

TIMBER POSTS

STANDARD DRAWING NUMBER
RBR-016-05