



OPEN CUT PAVEMENT DETAIL

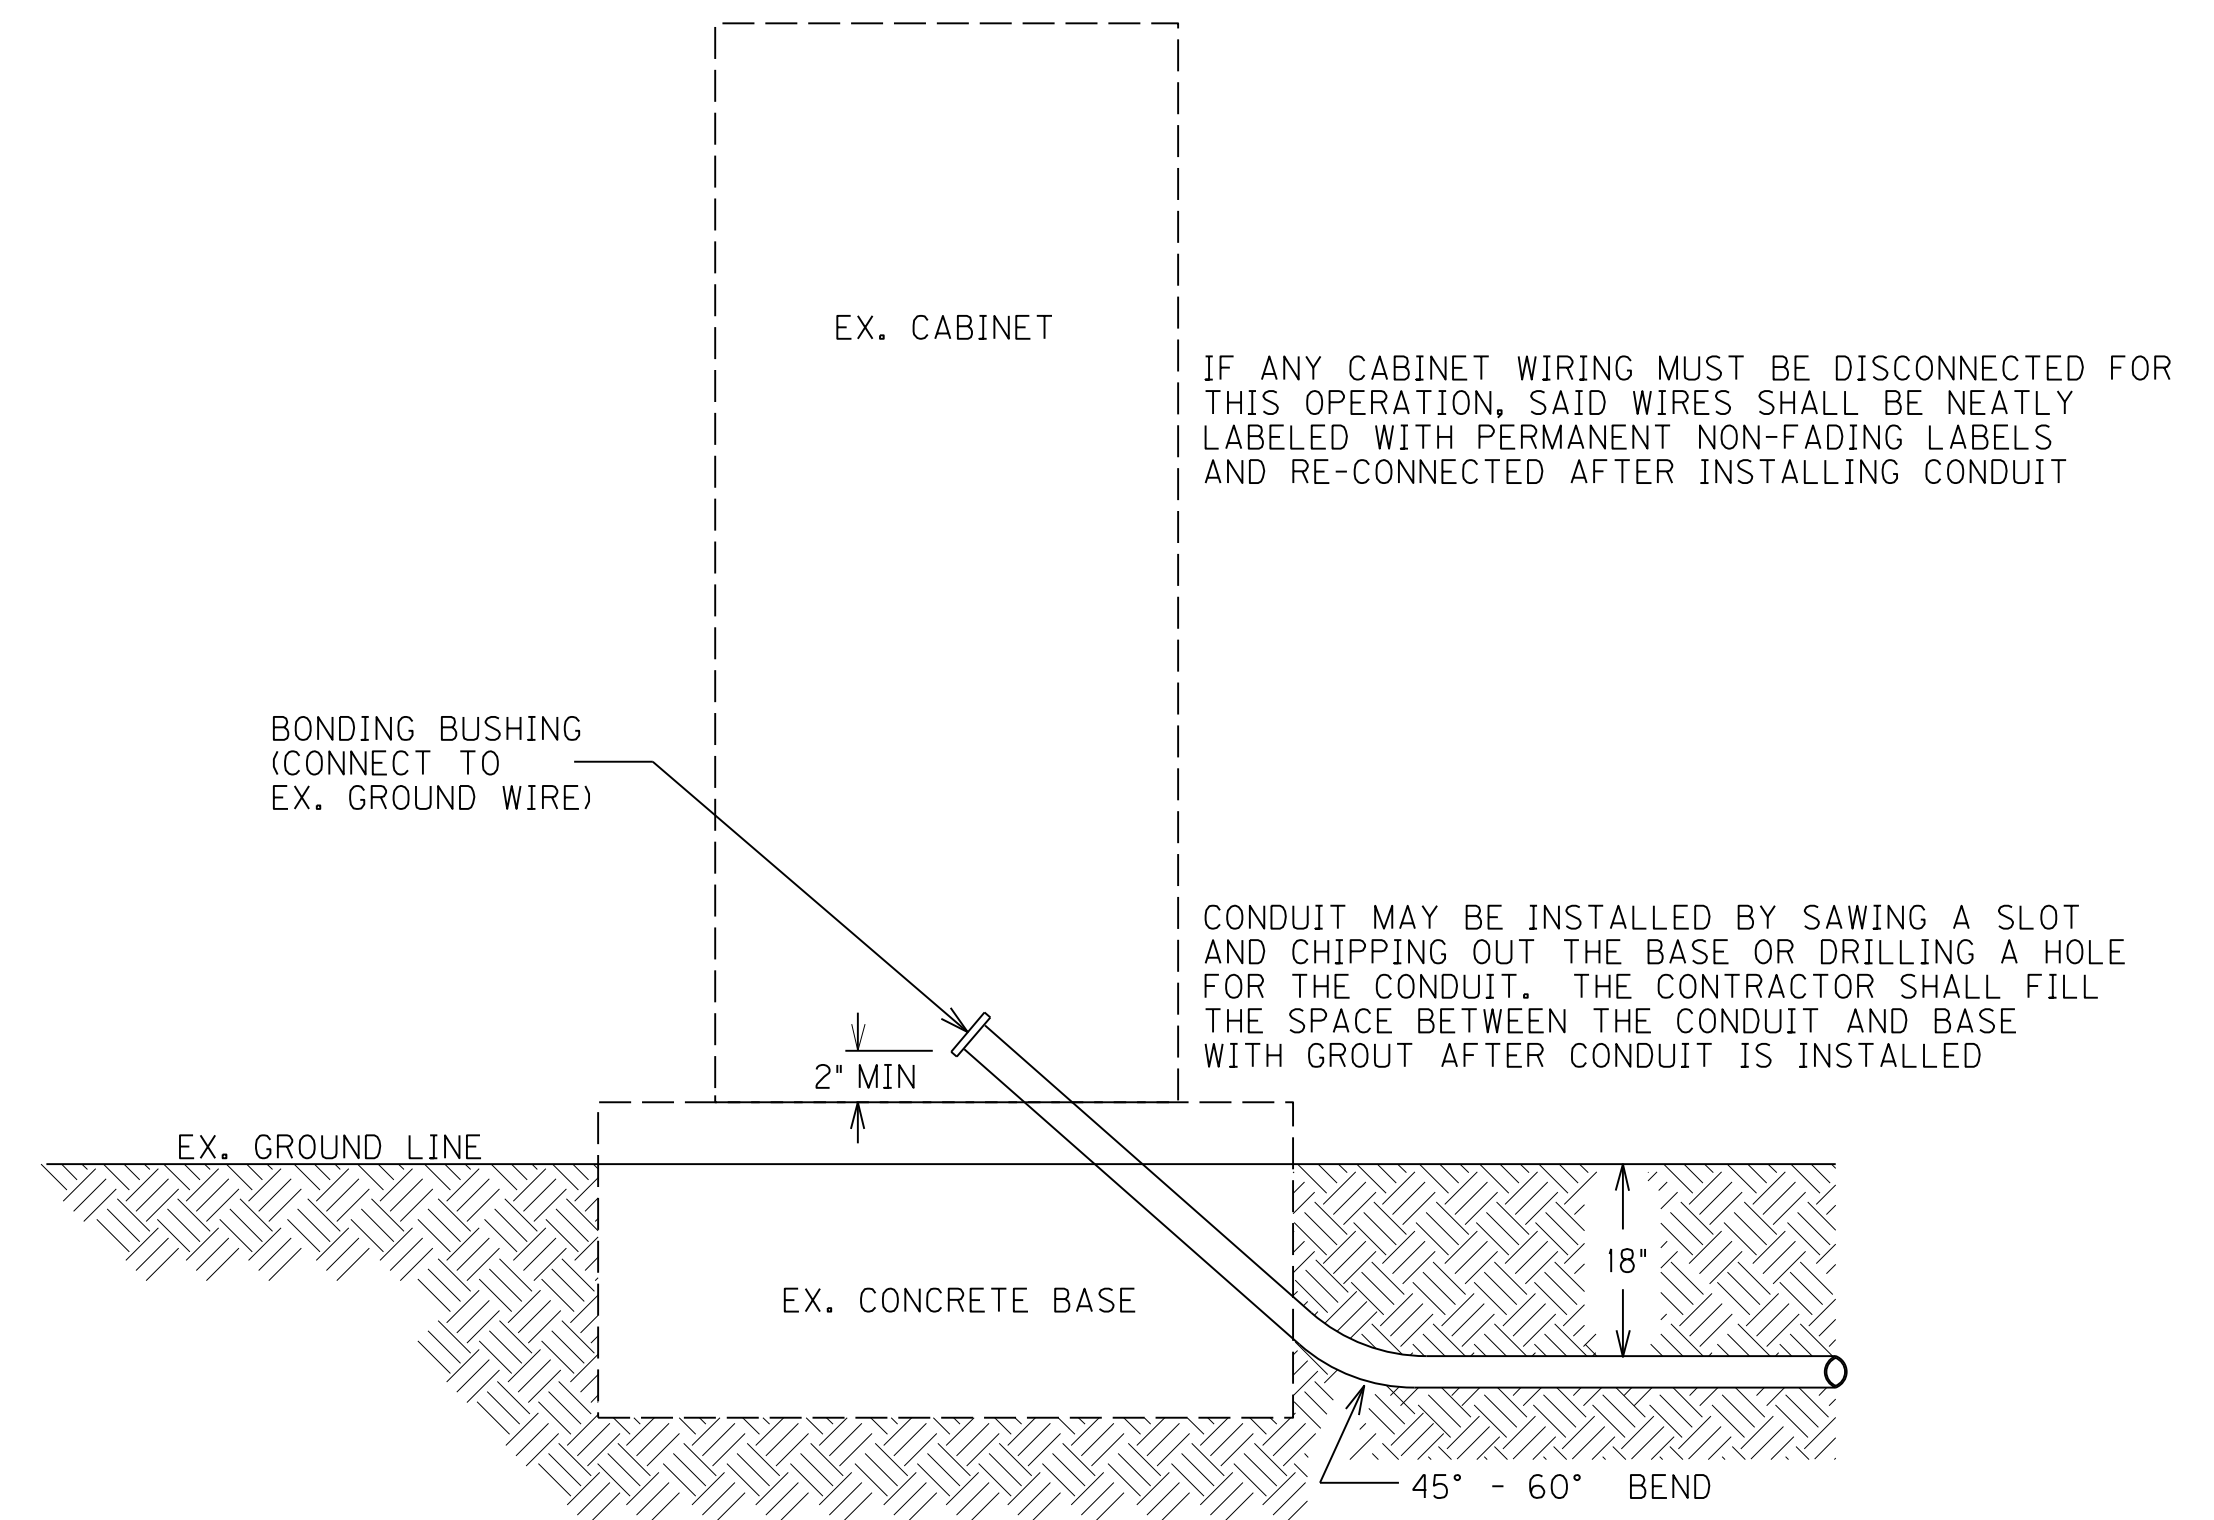

CONDUIT INSTALLATION IN EX. CABINET BASE

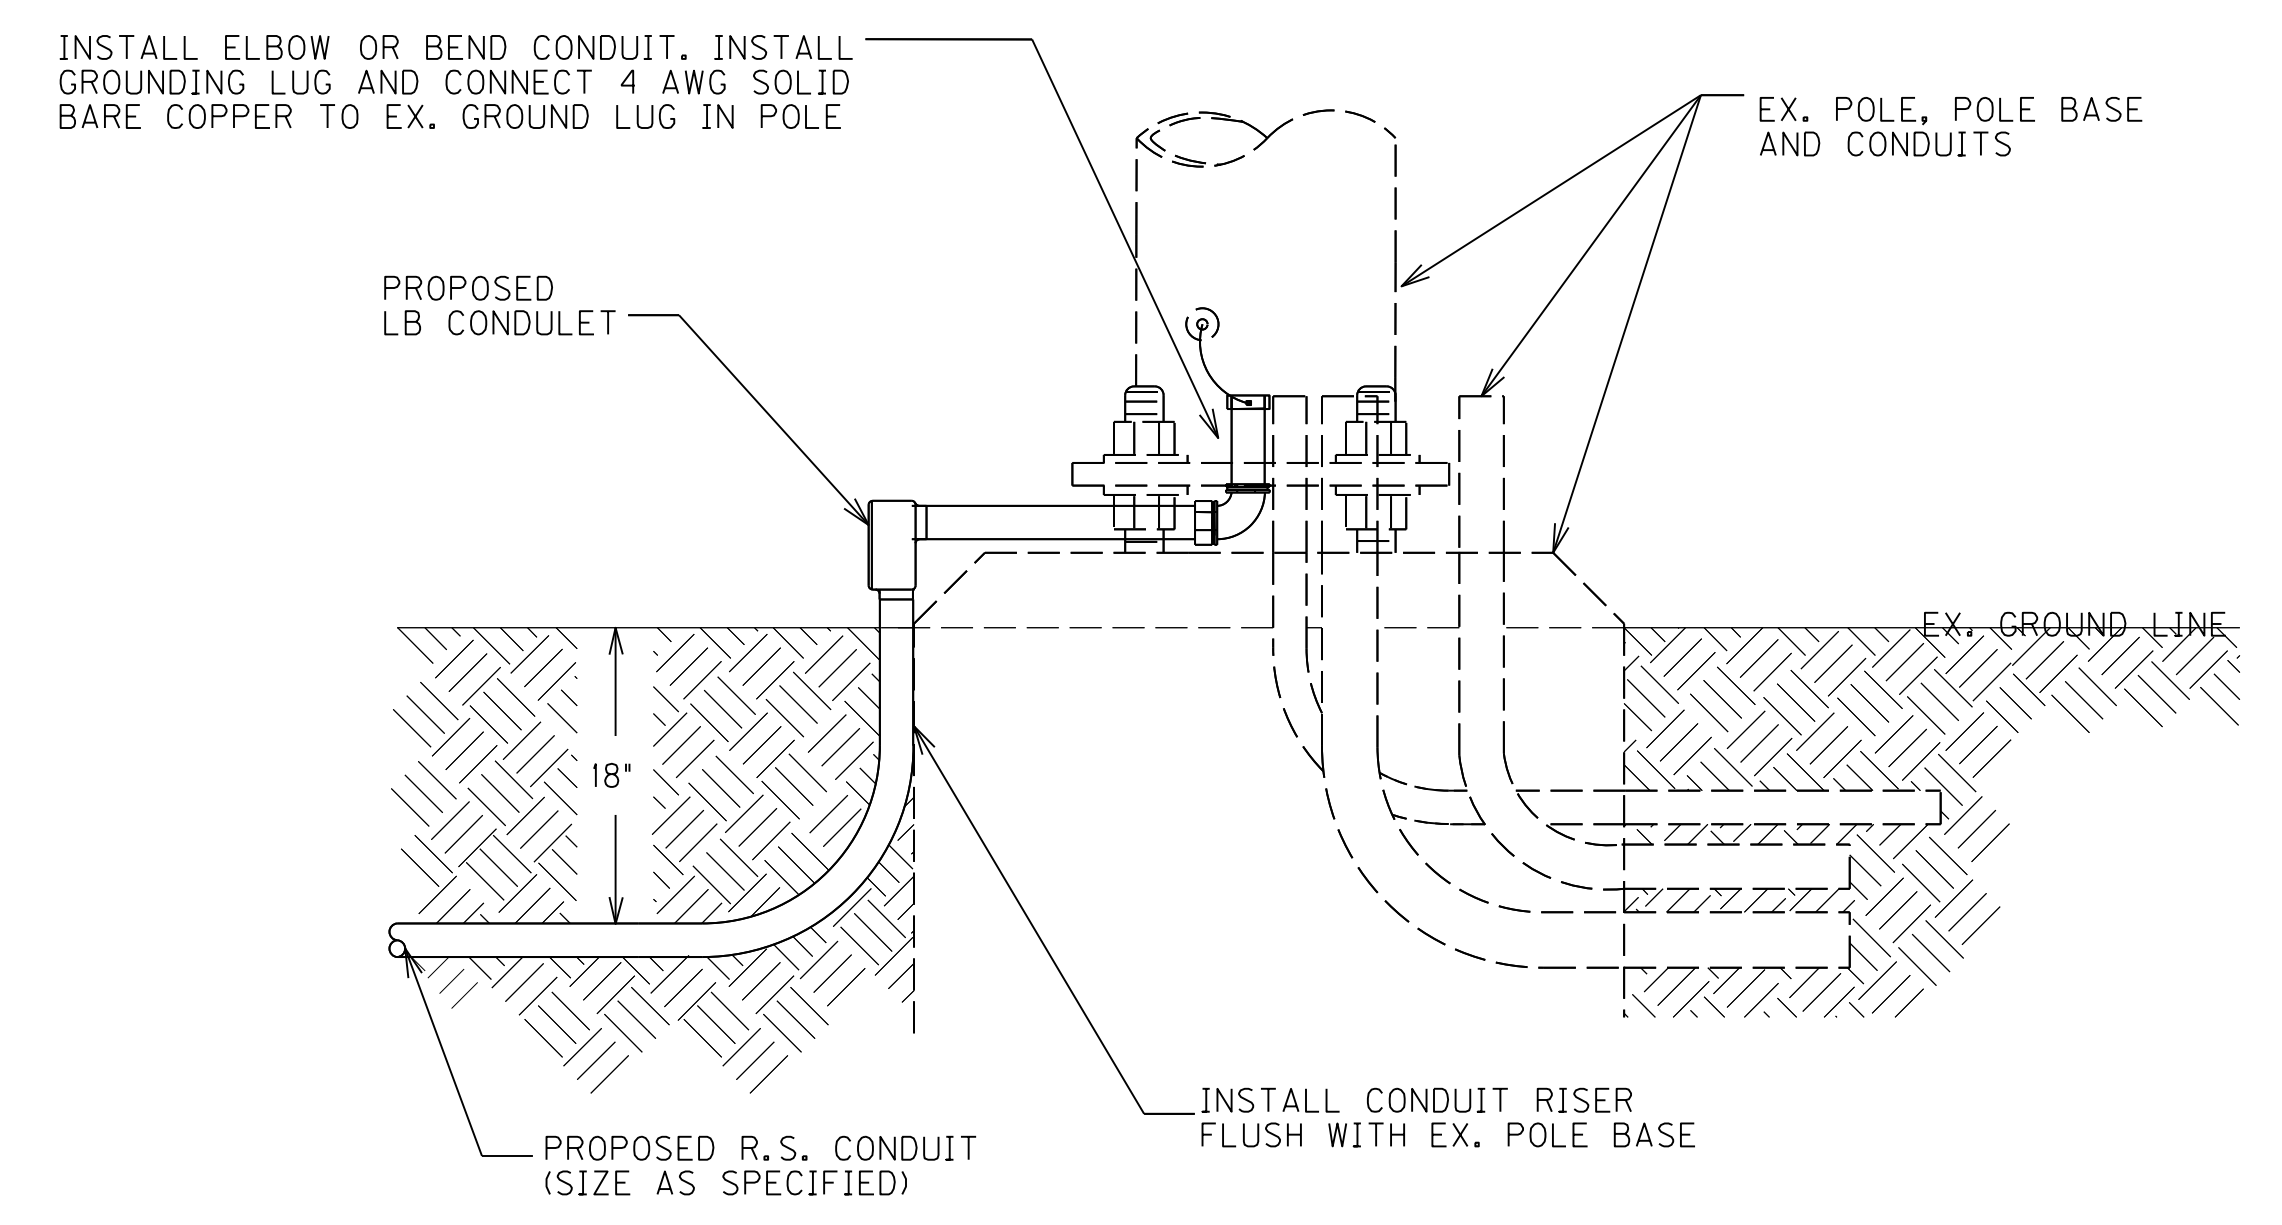

CONDUIT INSTALLATION IN EX. POLE BASE

FILE NAME: G:\PWORK\TED.SWANSEGAR\DMS28756\10-CONDUIT (SPI).DGN  
 USER: ted.swansegar  
 DATE PLOTTED: March 20, 2017  
 E-SHEET NAME:  
 MicroStation v8.11.7.443