



SECTIONS IN SOLID ROCK CUTS


DEPRESSED MEDIAN 36 FEET AND OVER

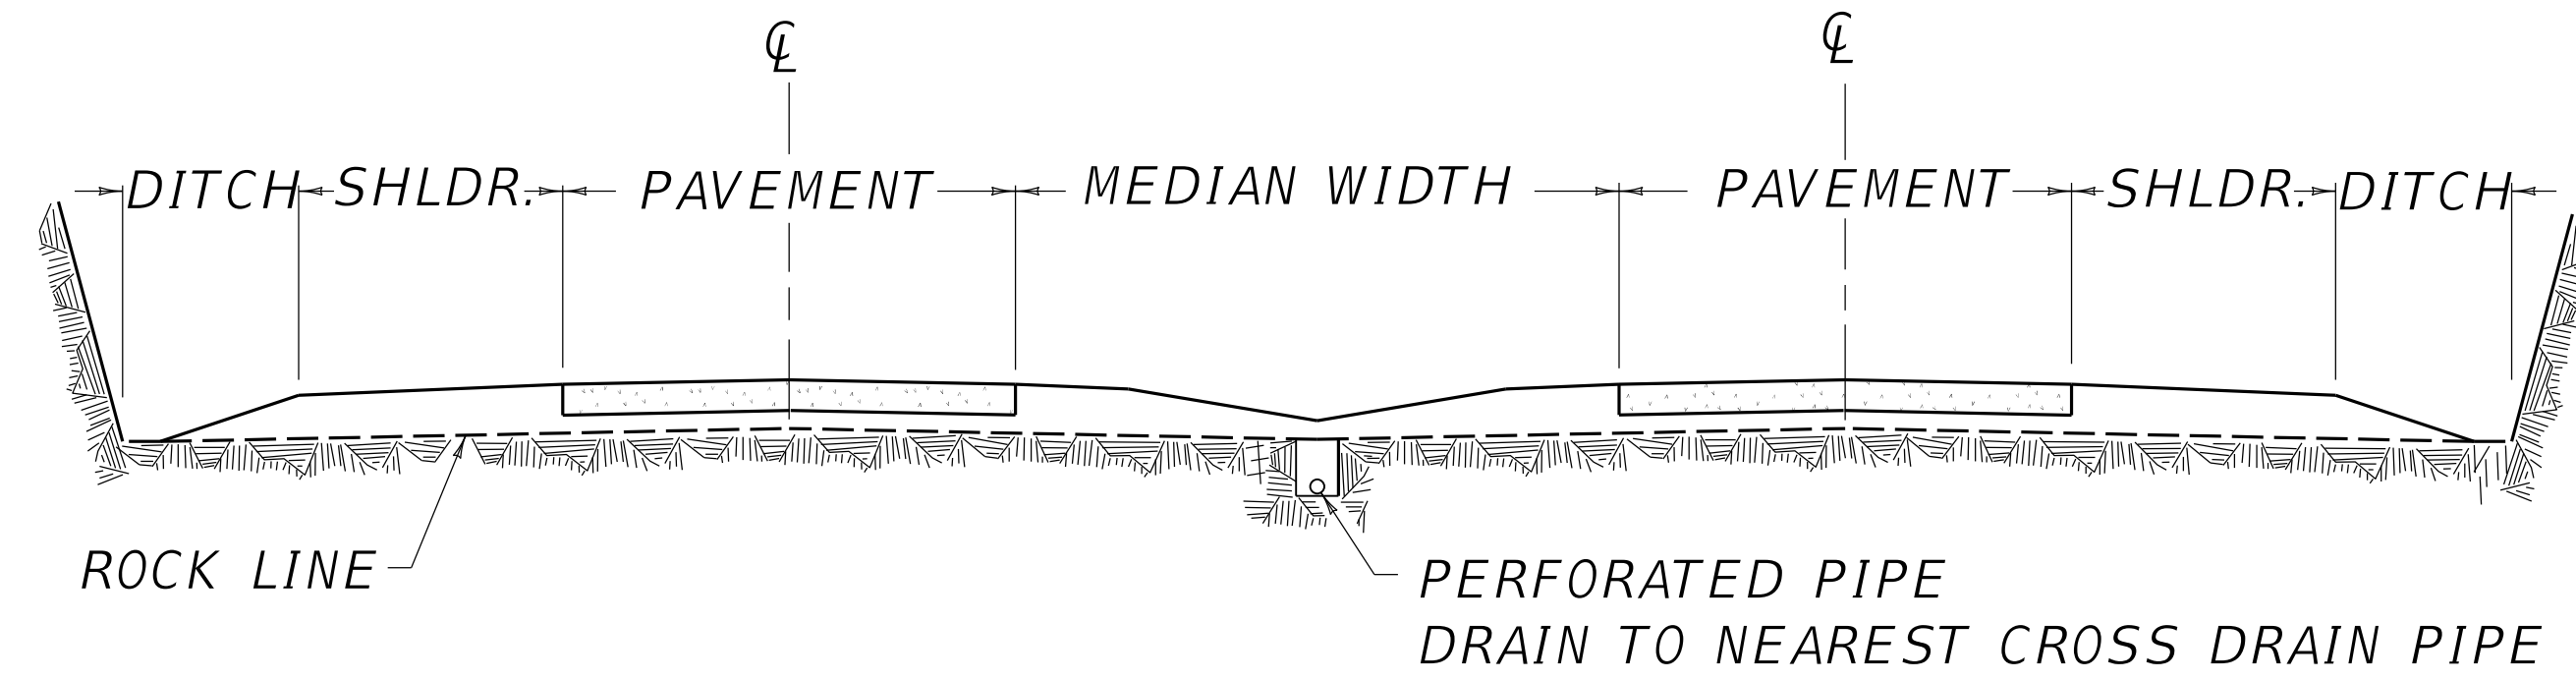

NORMAL SECTION

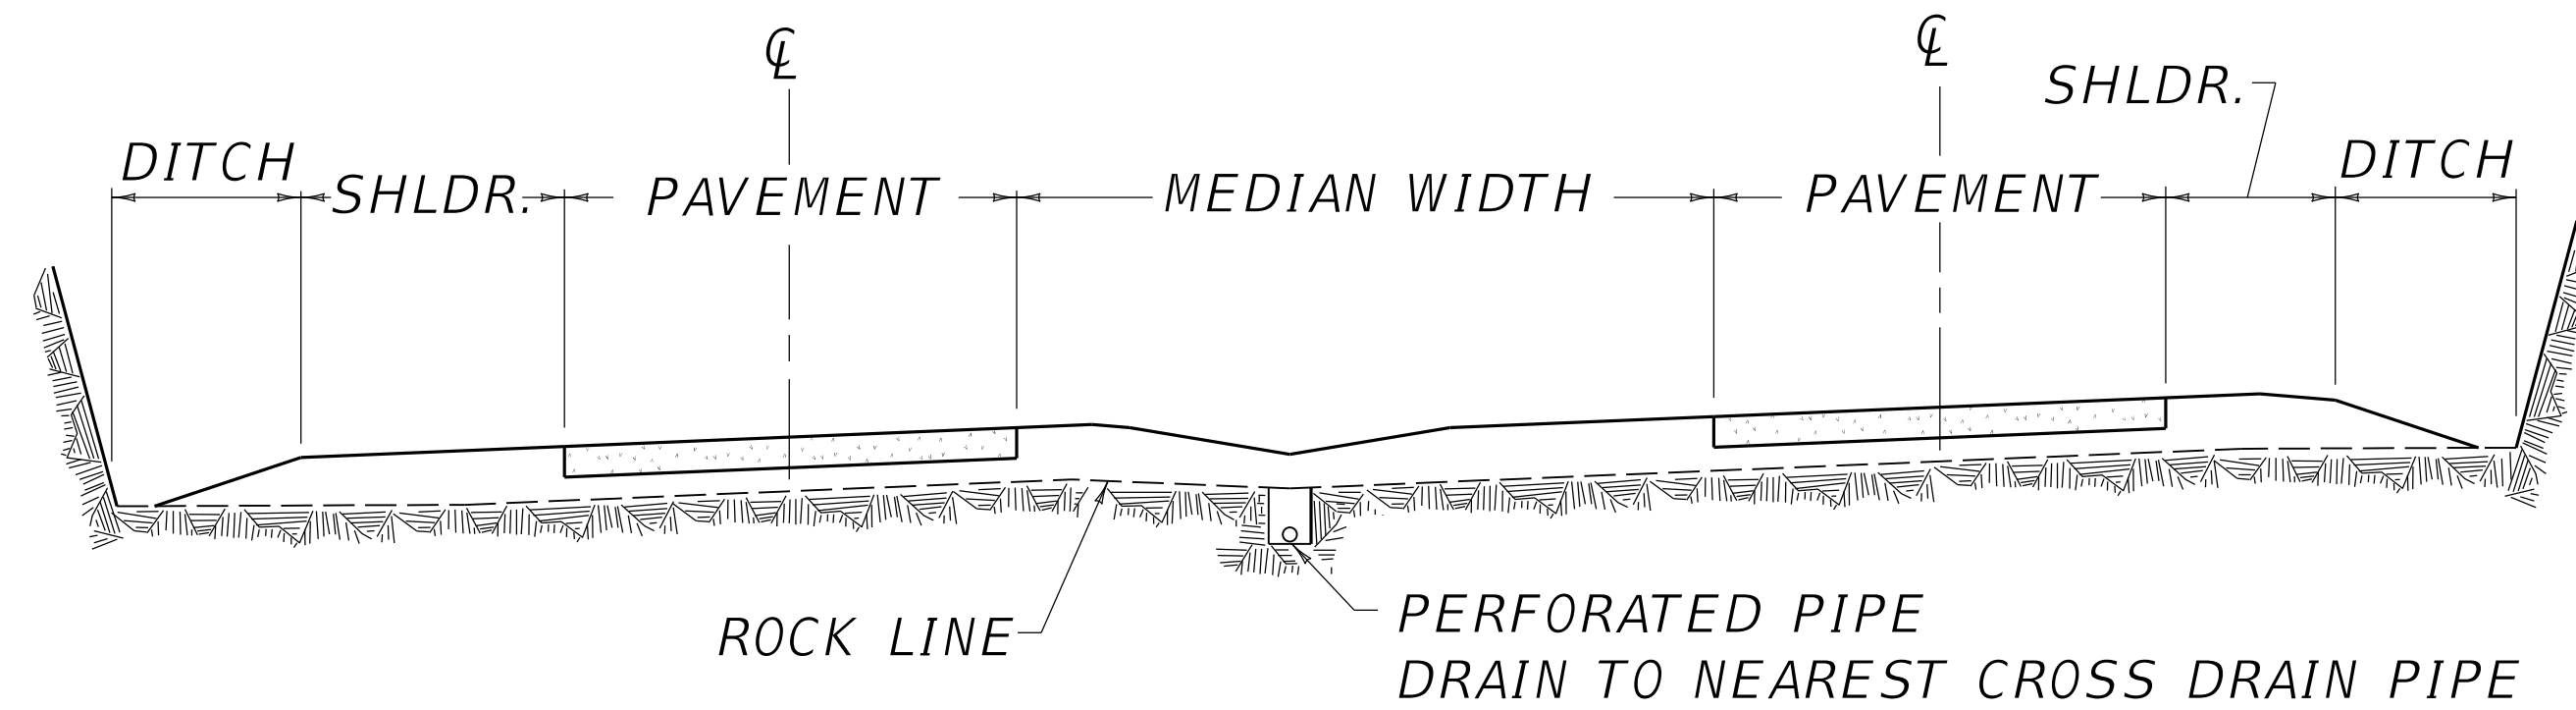


SUPERELEVATED SECTION

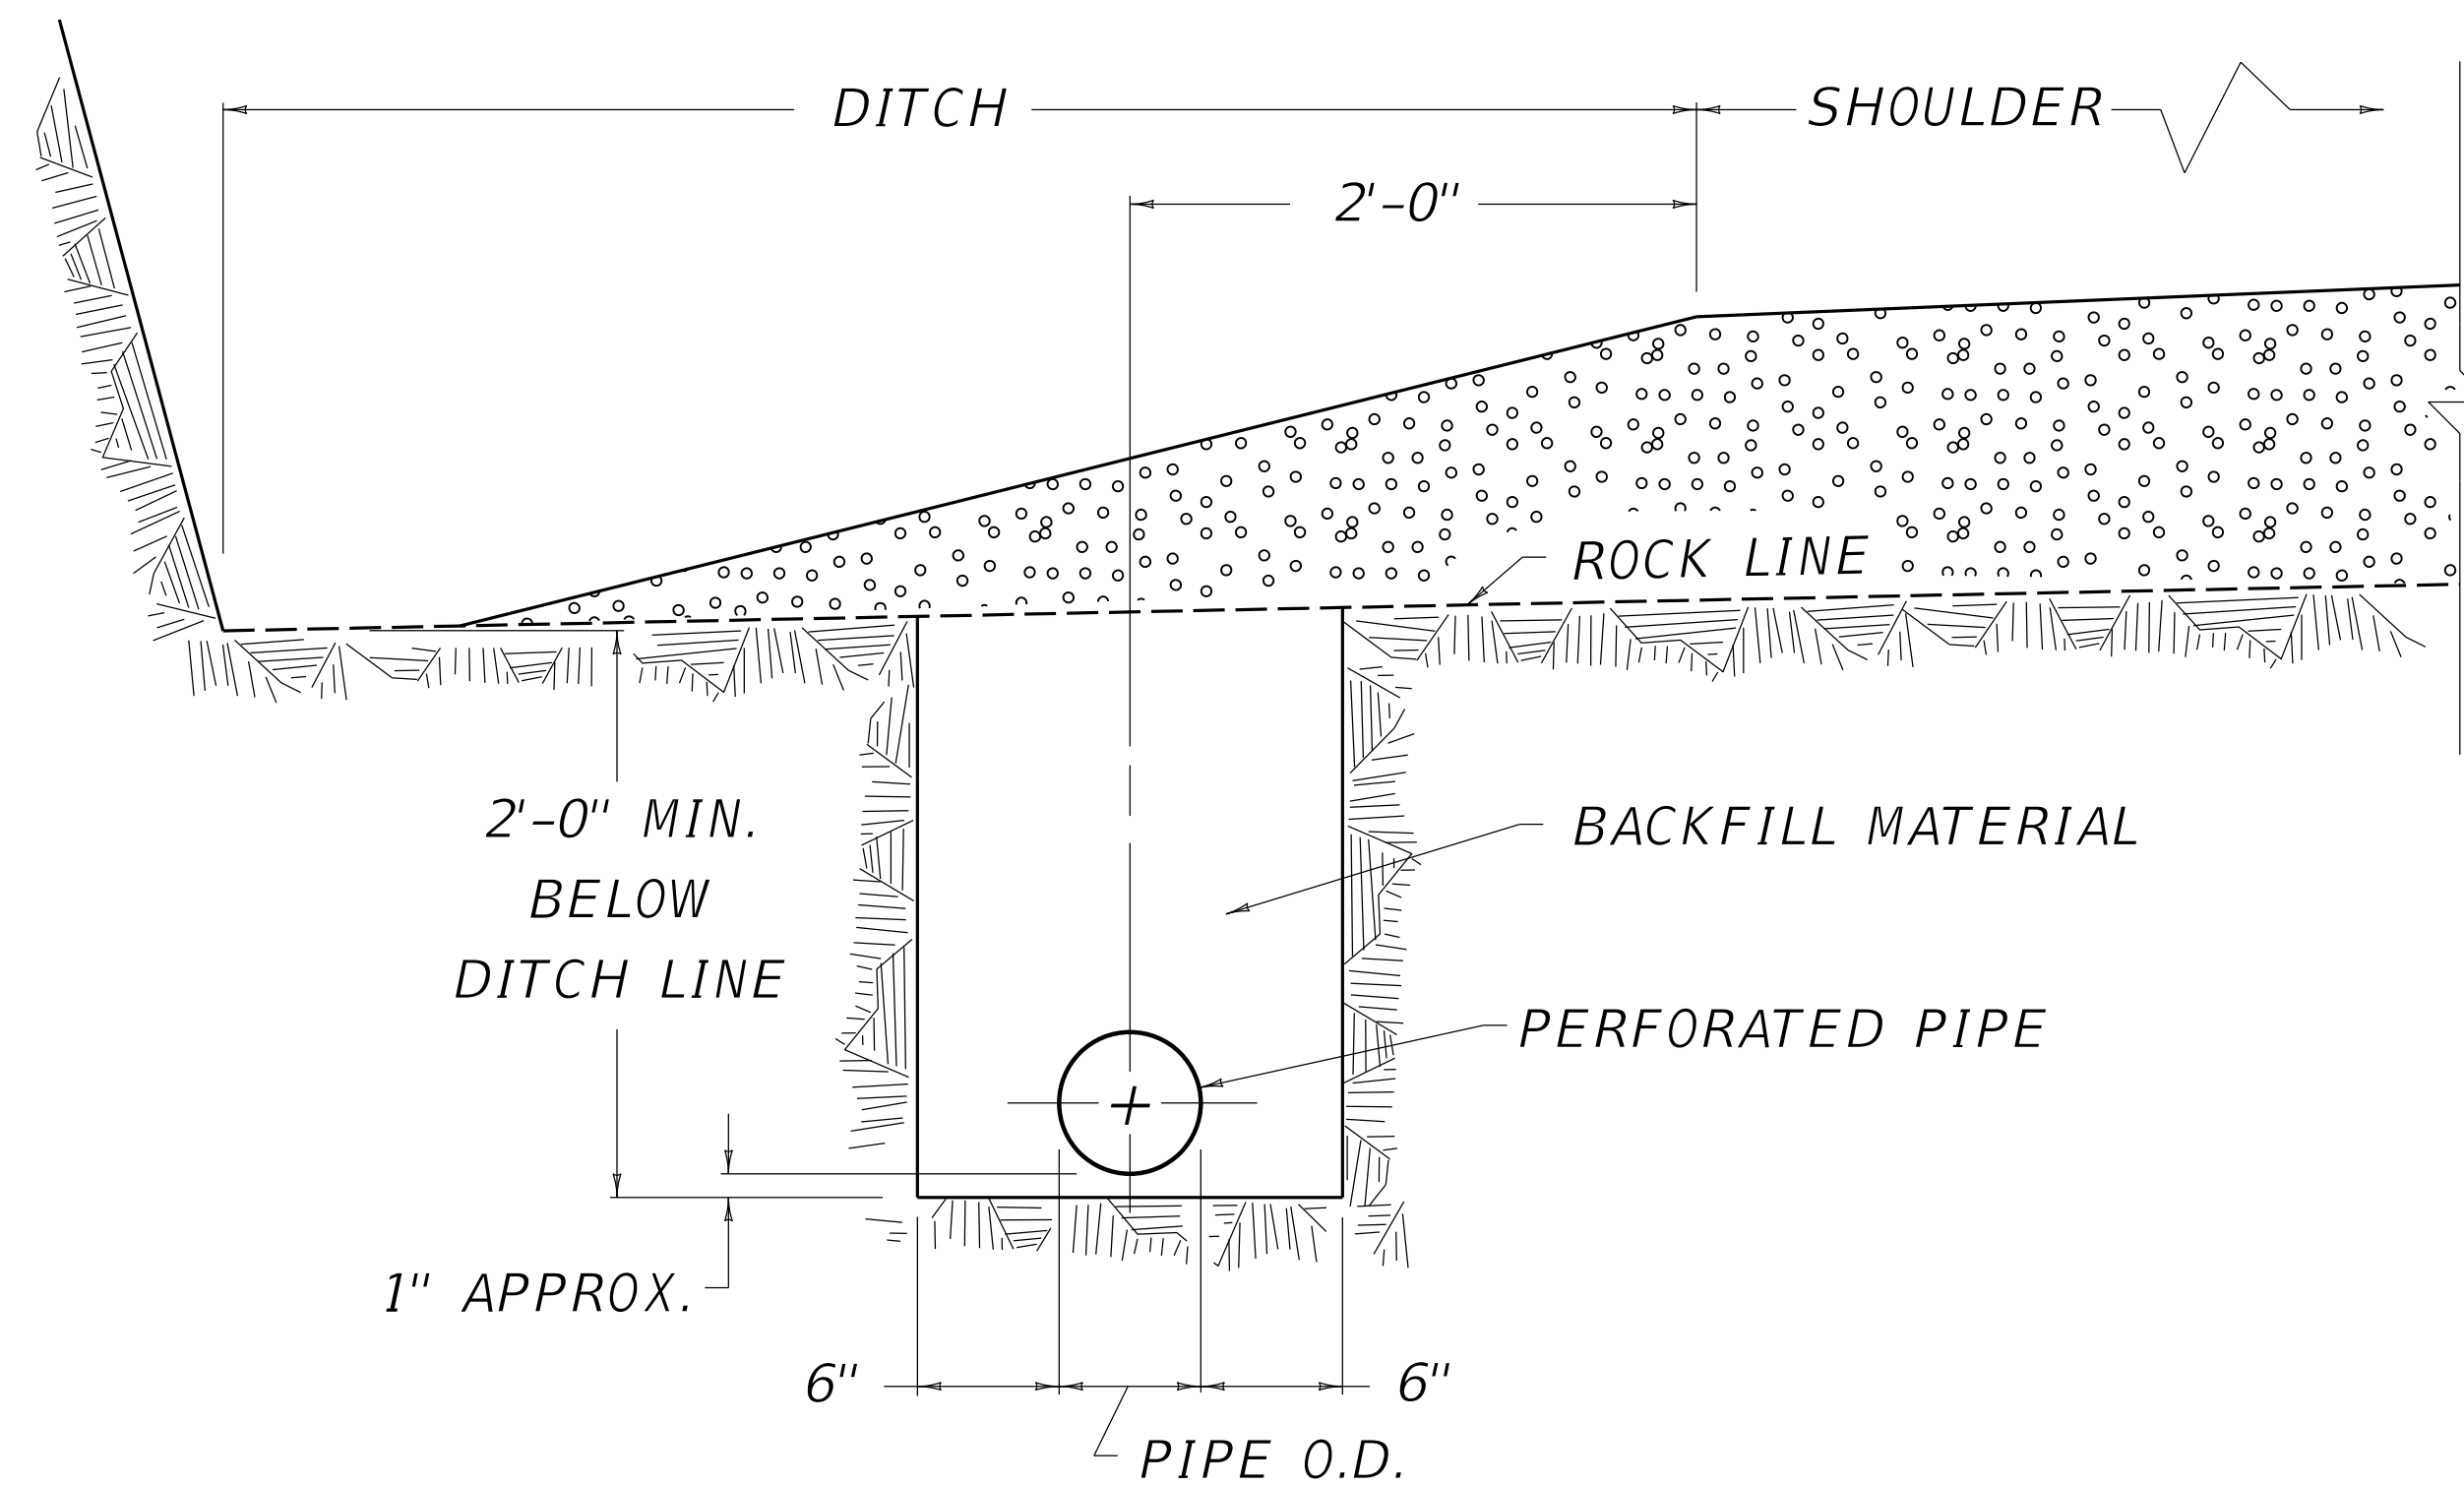


PERFORATED PIPE AT DITCH-SHOULDER LOCATION


RAISED MEDIAN UNDER 36 FEET

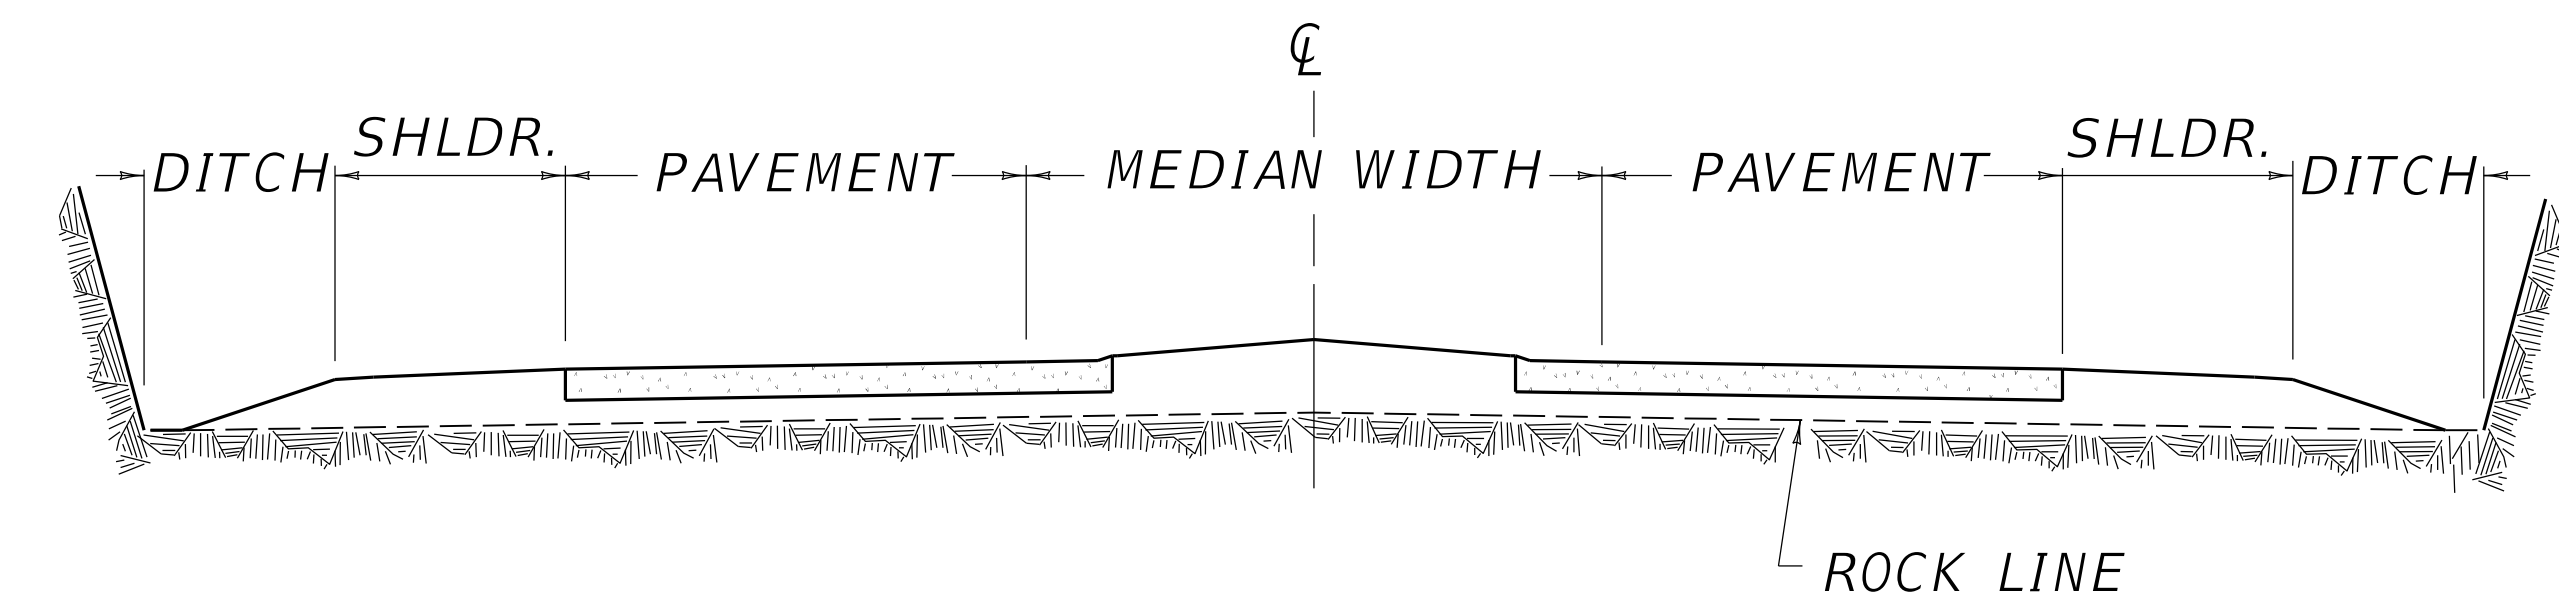

NORMAL SECTION

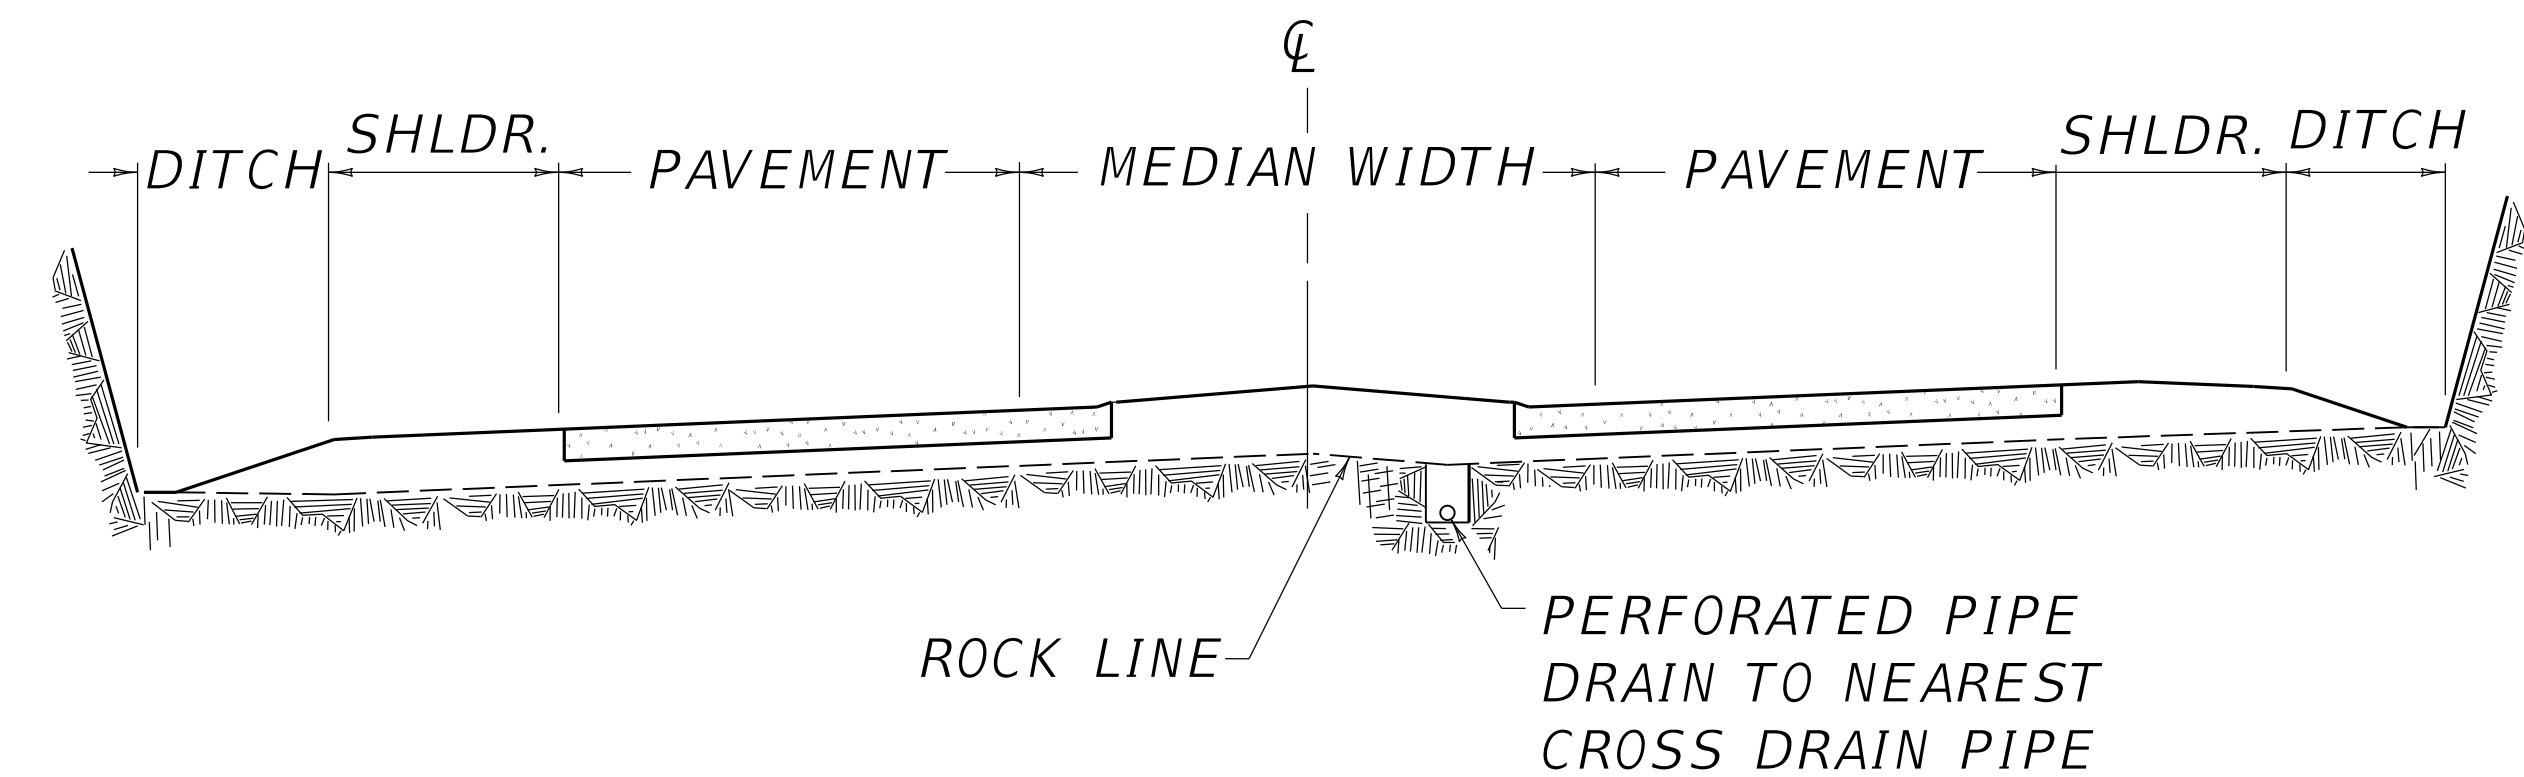

SUPERELEVATED SECTION

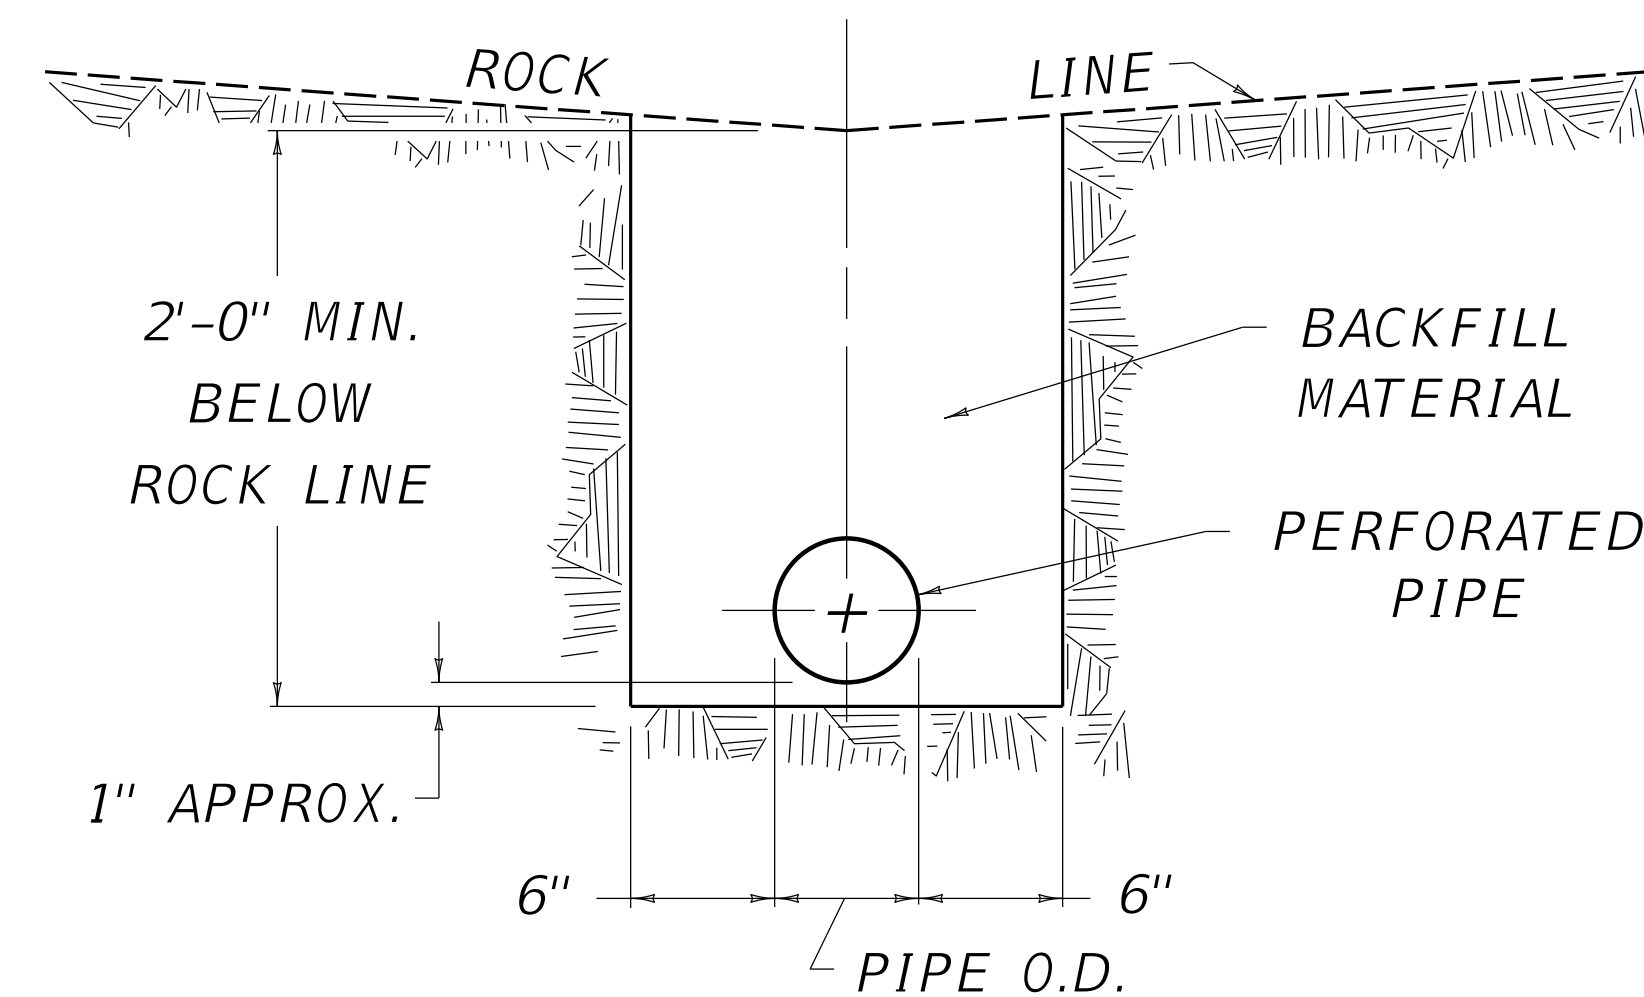

DETAIL OF PERFORATED PIPE AT LOCATIONS AS SHOWN ON THE SECTIONS

~ NOTES ~

- BID ITEM AND UNIT TO BID
PERFORATED PIPE- $\triangle$ IN LF
 $\triangle$ = PIPE DIA. IN INCHES
- PERFORATED PIPE TO BE CONSTRUCTED AS DETAILED ONLY WHEN SPECIFICALLY CALLED FOR ON THE SOIL PROFILE, PLAN SHT. OR BOTH.

USE WITH CUR. STD. DWG.
RDP-001

REVISION DATE: 12/01/2015
REVISION NUMBER: 0

12-01-2015
DATE

SUBMITTED
DIVISION DIRECTOR

12-01-2015
DATE

APPROVED
STATE HIGHWAY ENGINEER

DRAINAGE



COMMONWEALTH OF KENTUCKY
DEPARTMENT OF HIGHWAYS



PERFORATED PIPE

SOLID ROCK DETAIL

STANDARD DRAWING NUMBER
RDP-007-04