

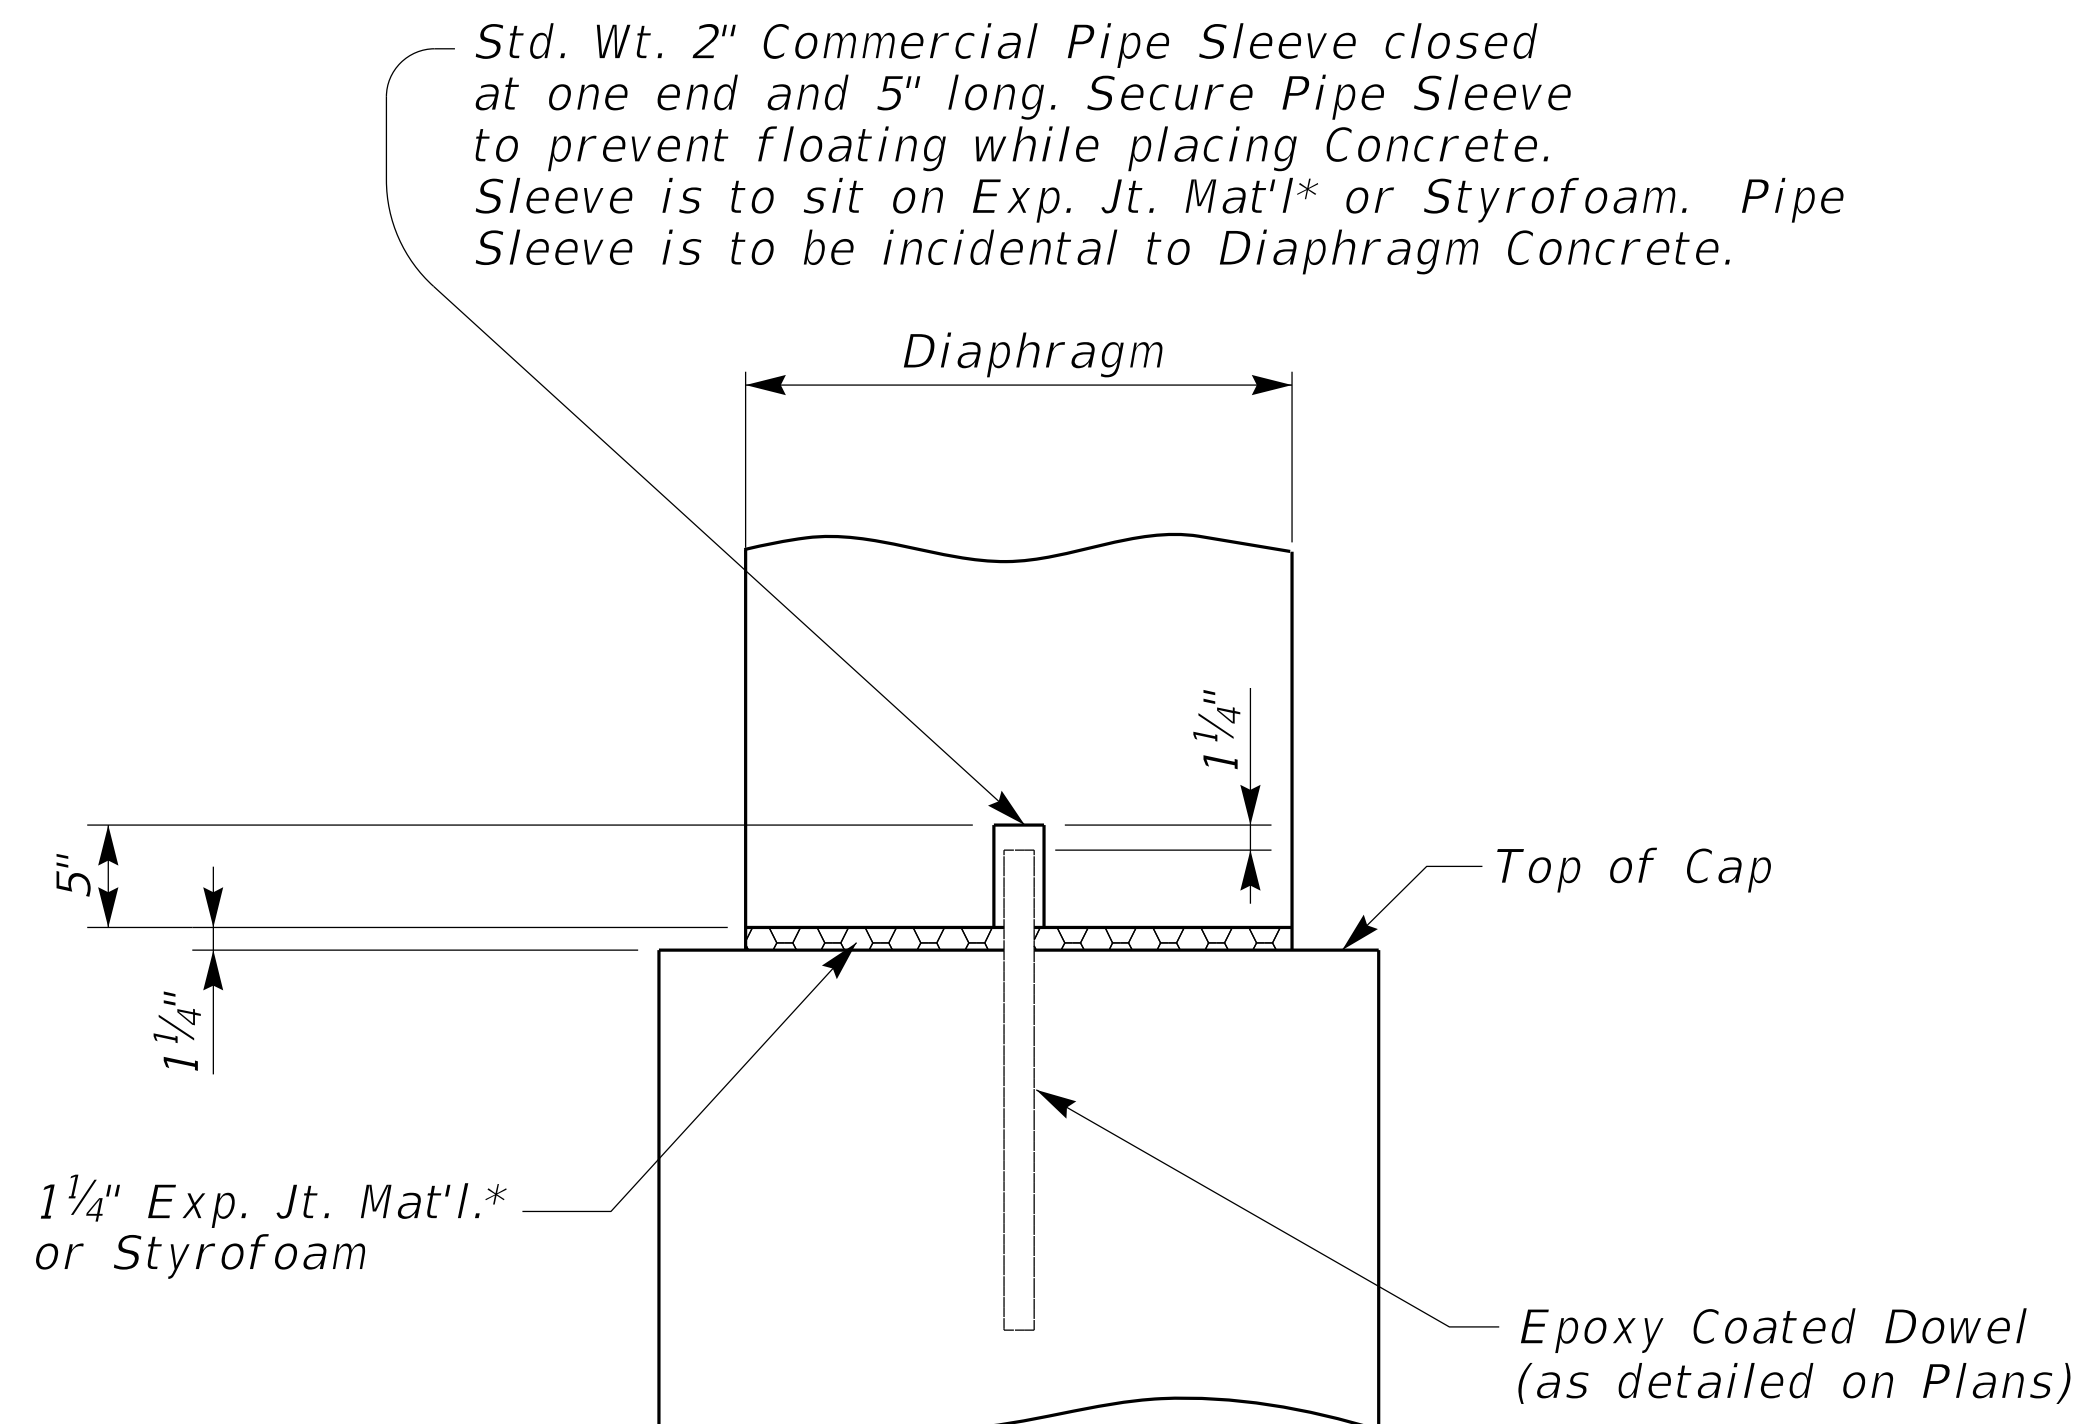


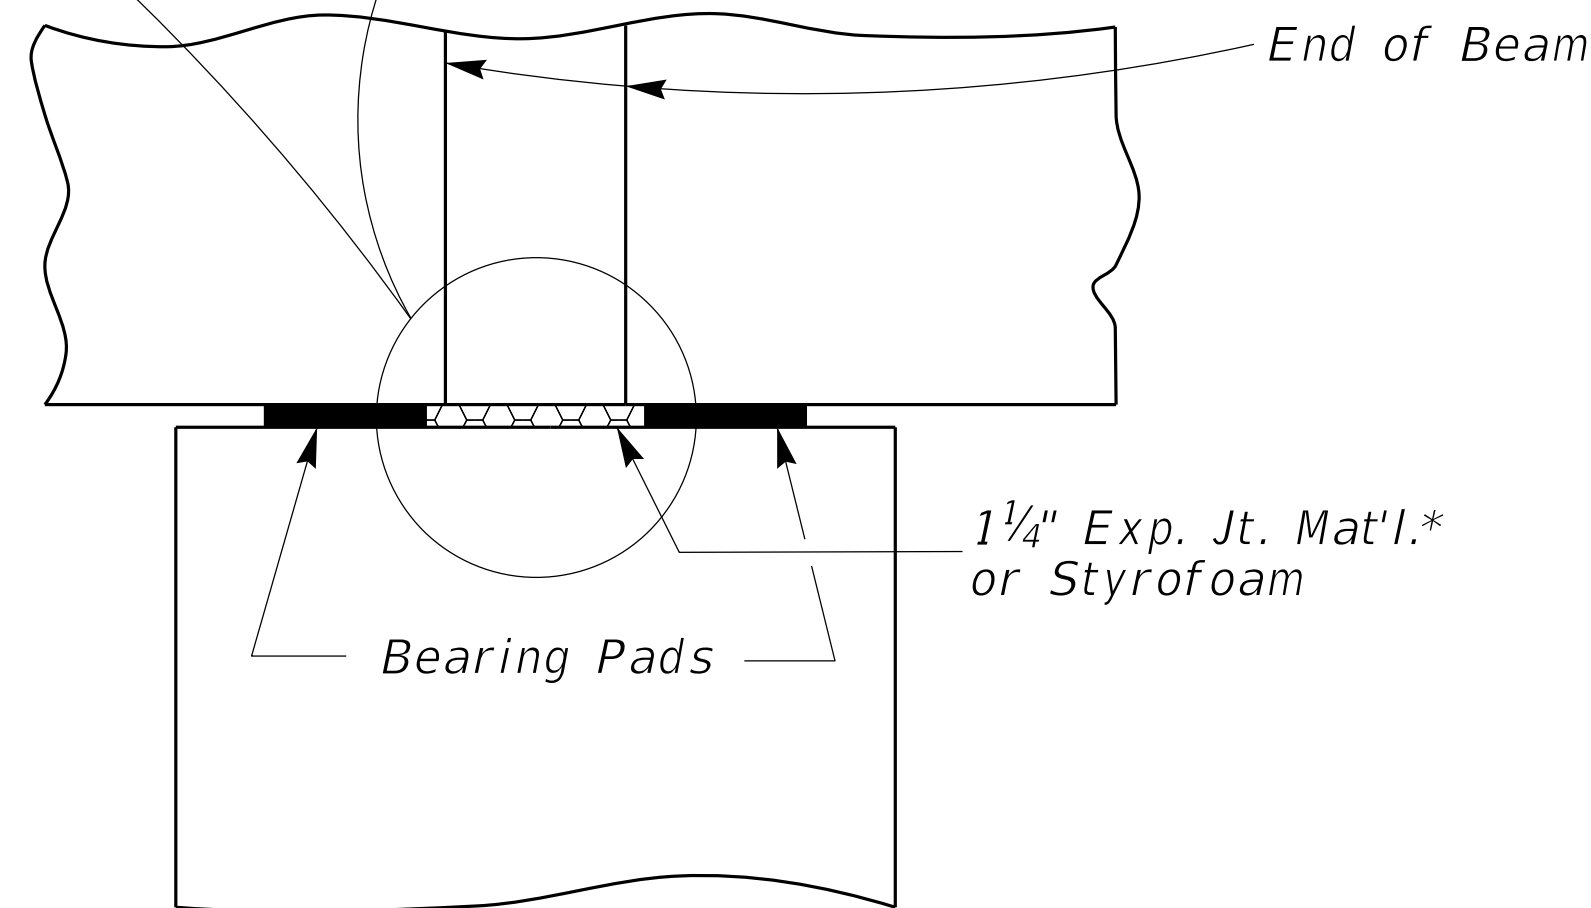


SECTION Z-Z

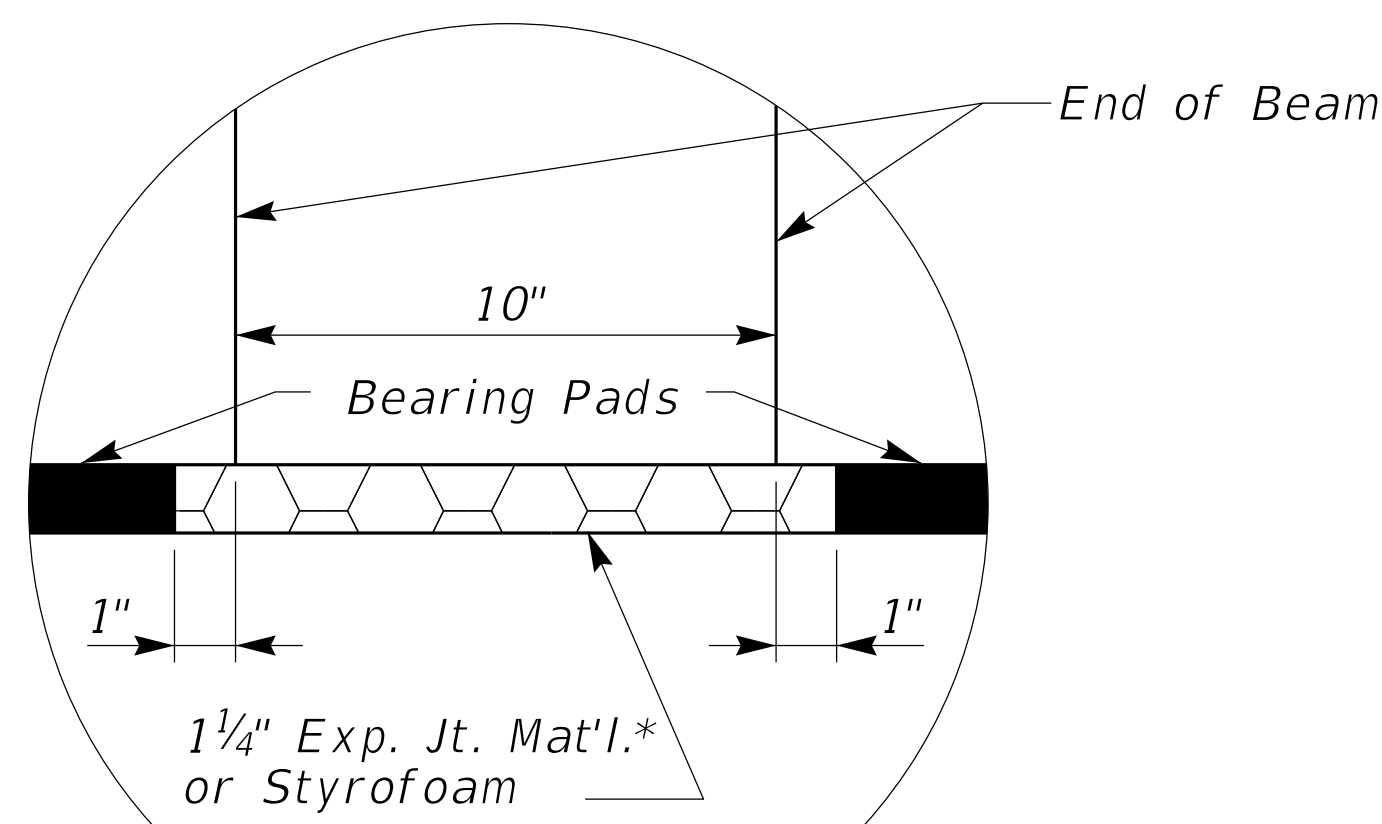


SECTION Y-Y

*Expansion Joint Material:
AASHTO M153
Type-I Sponge Rubber

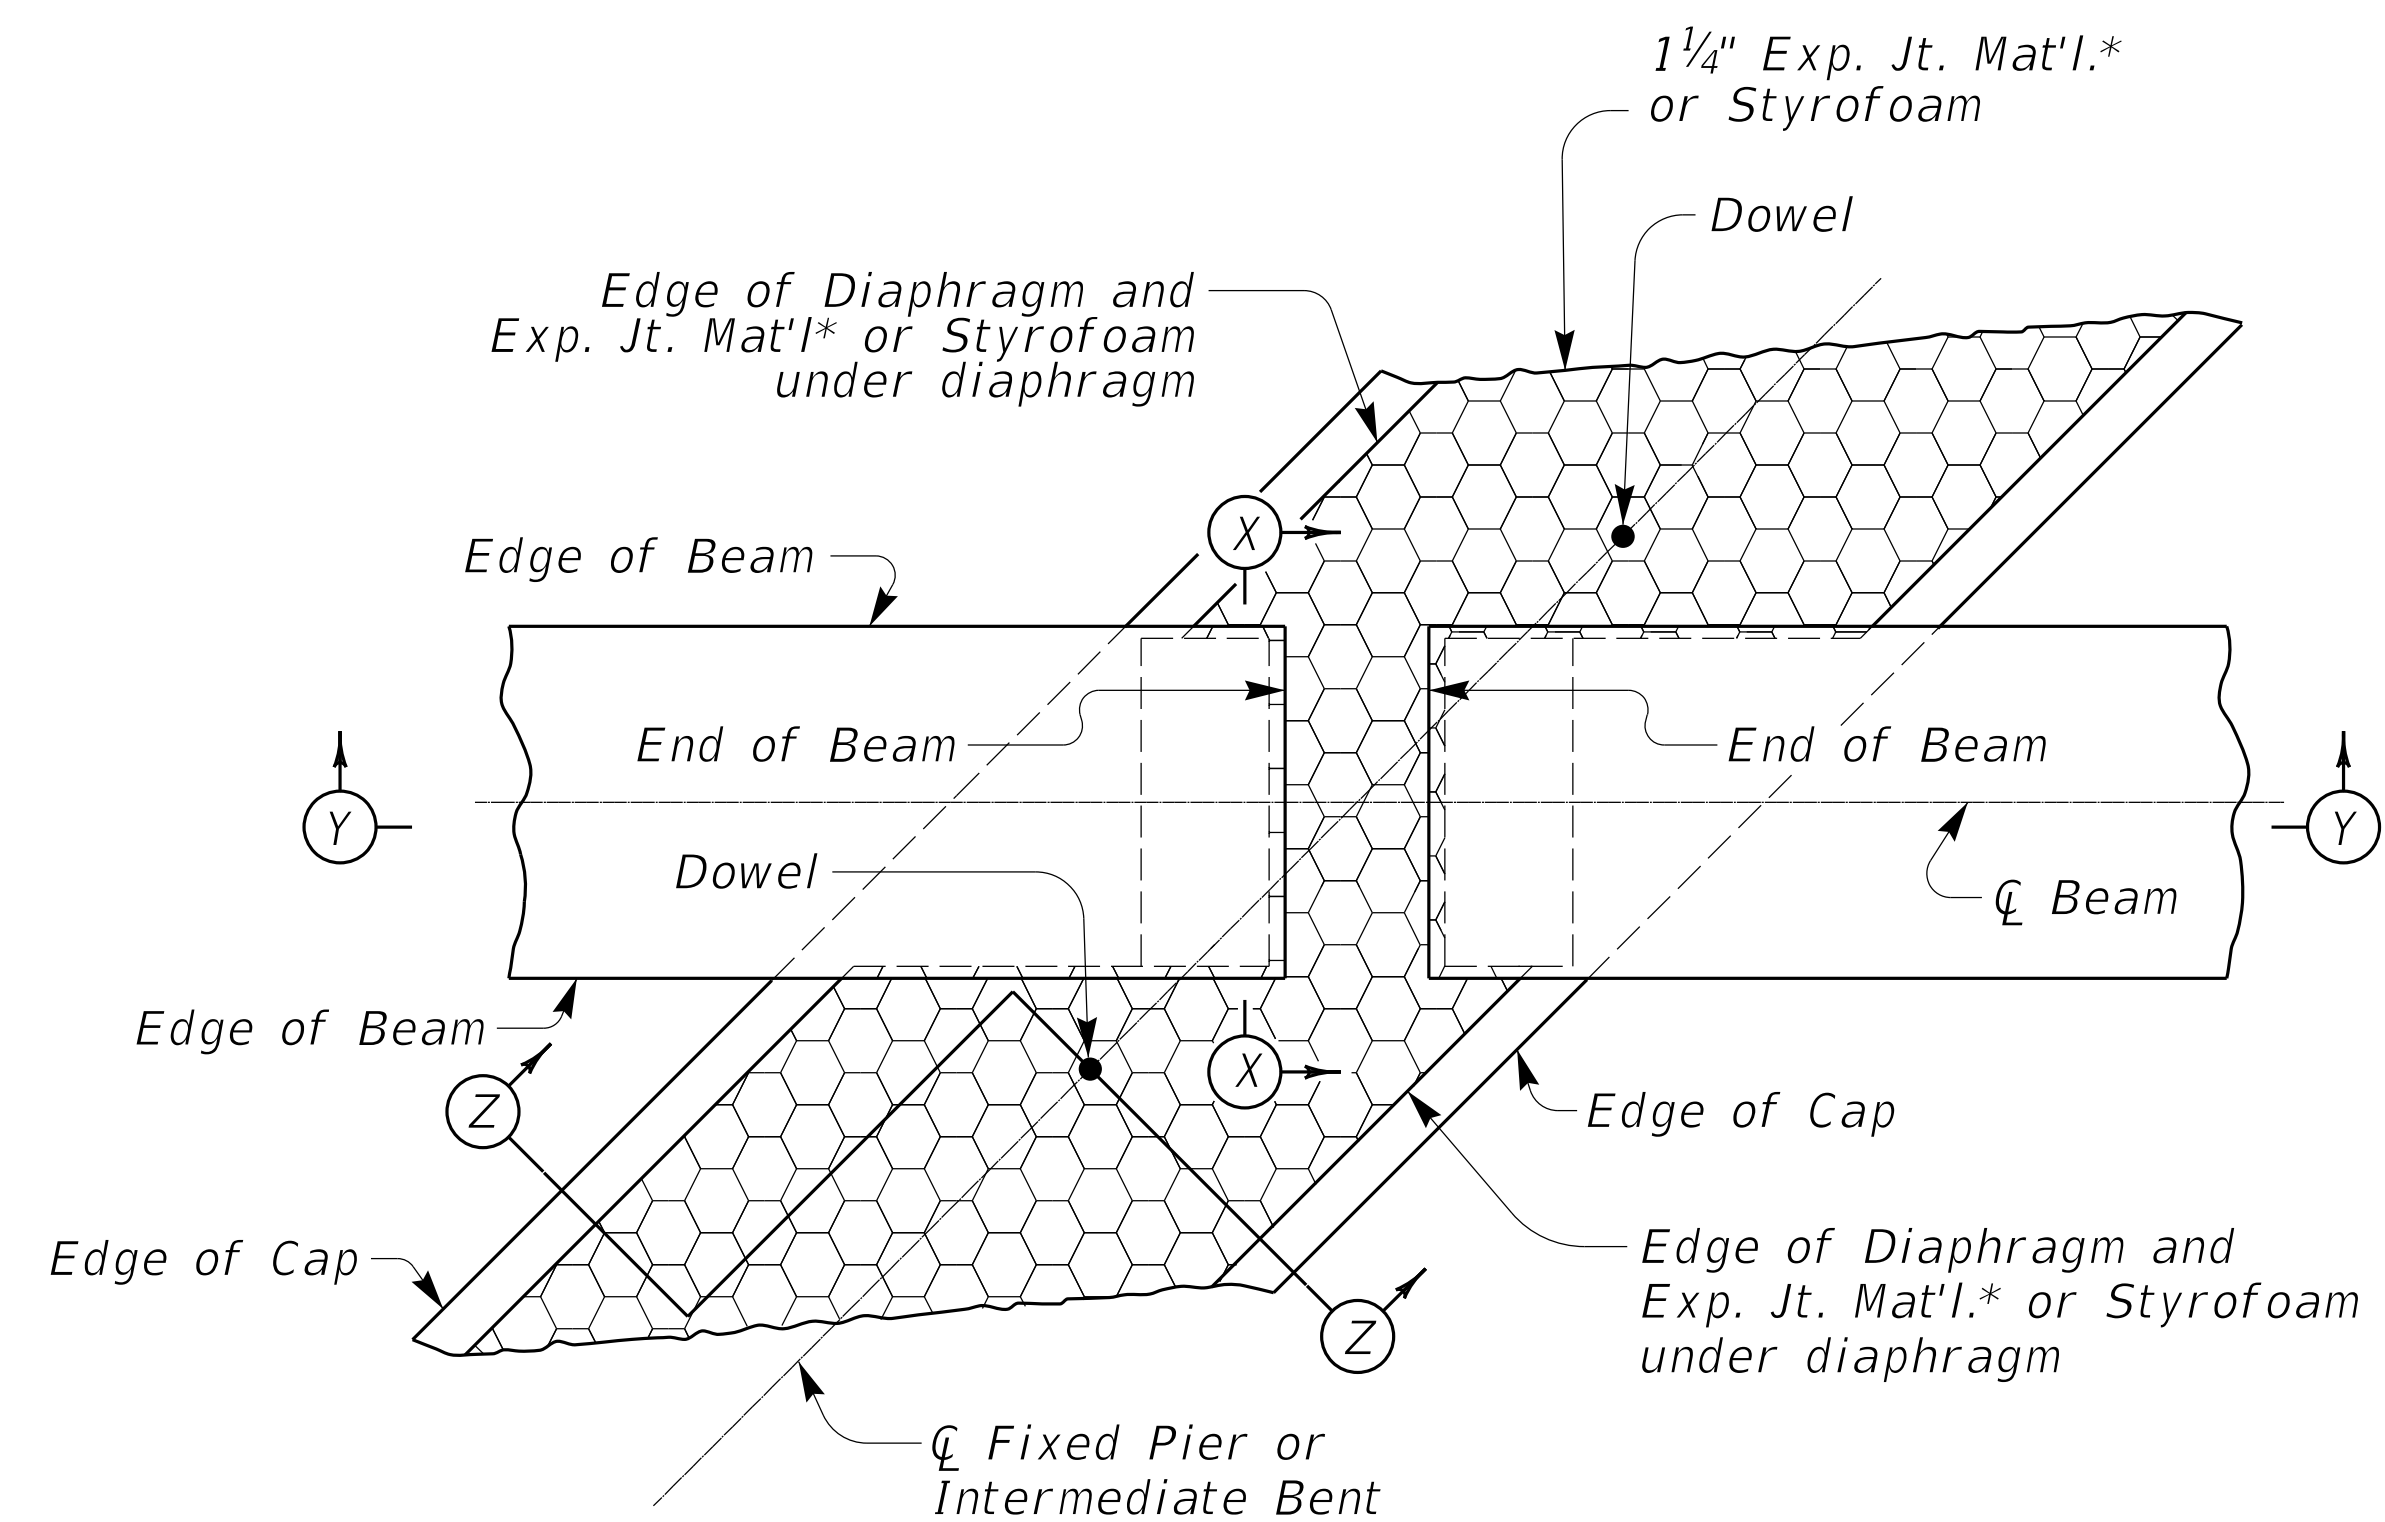

PLAN

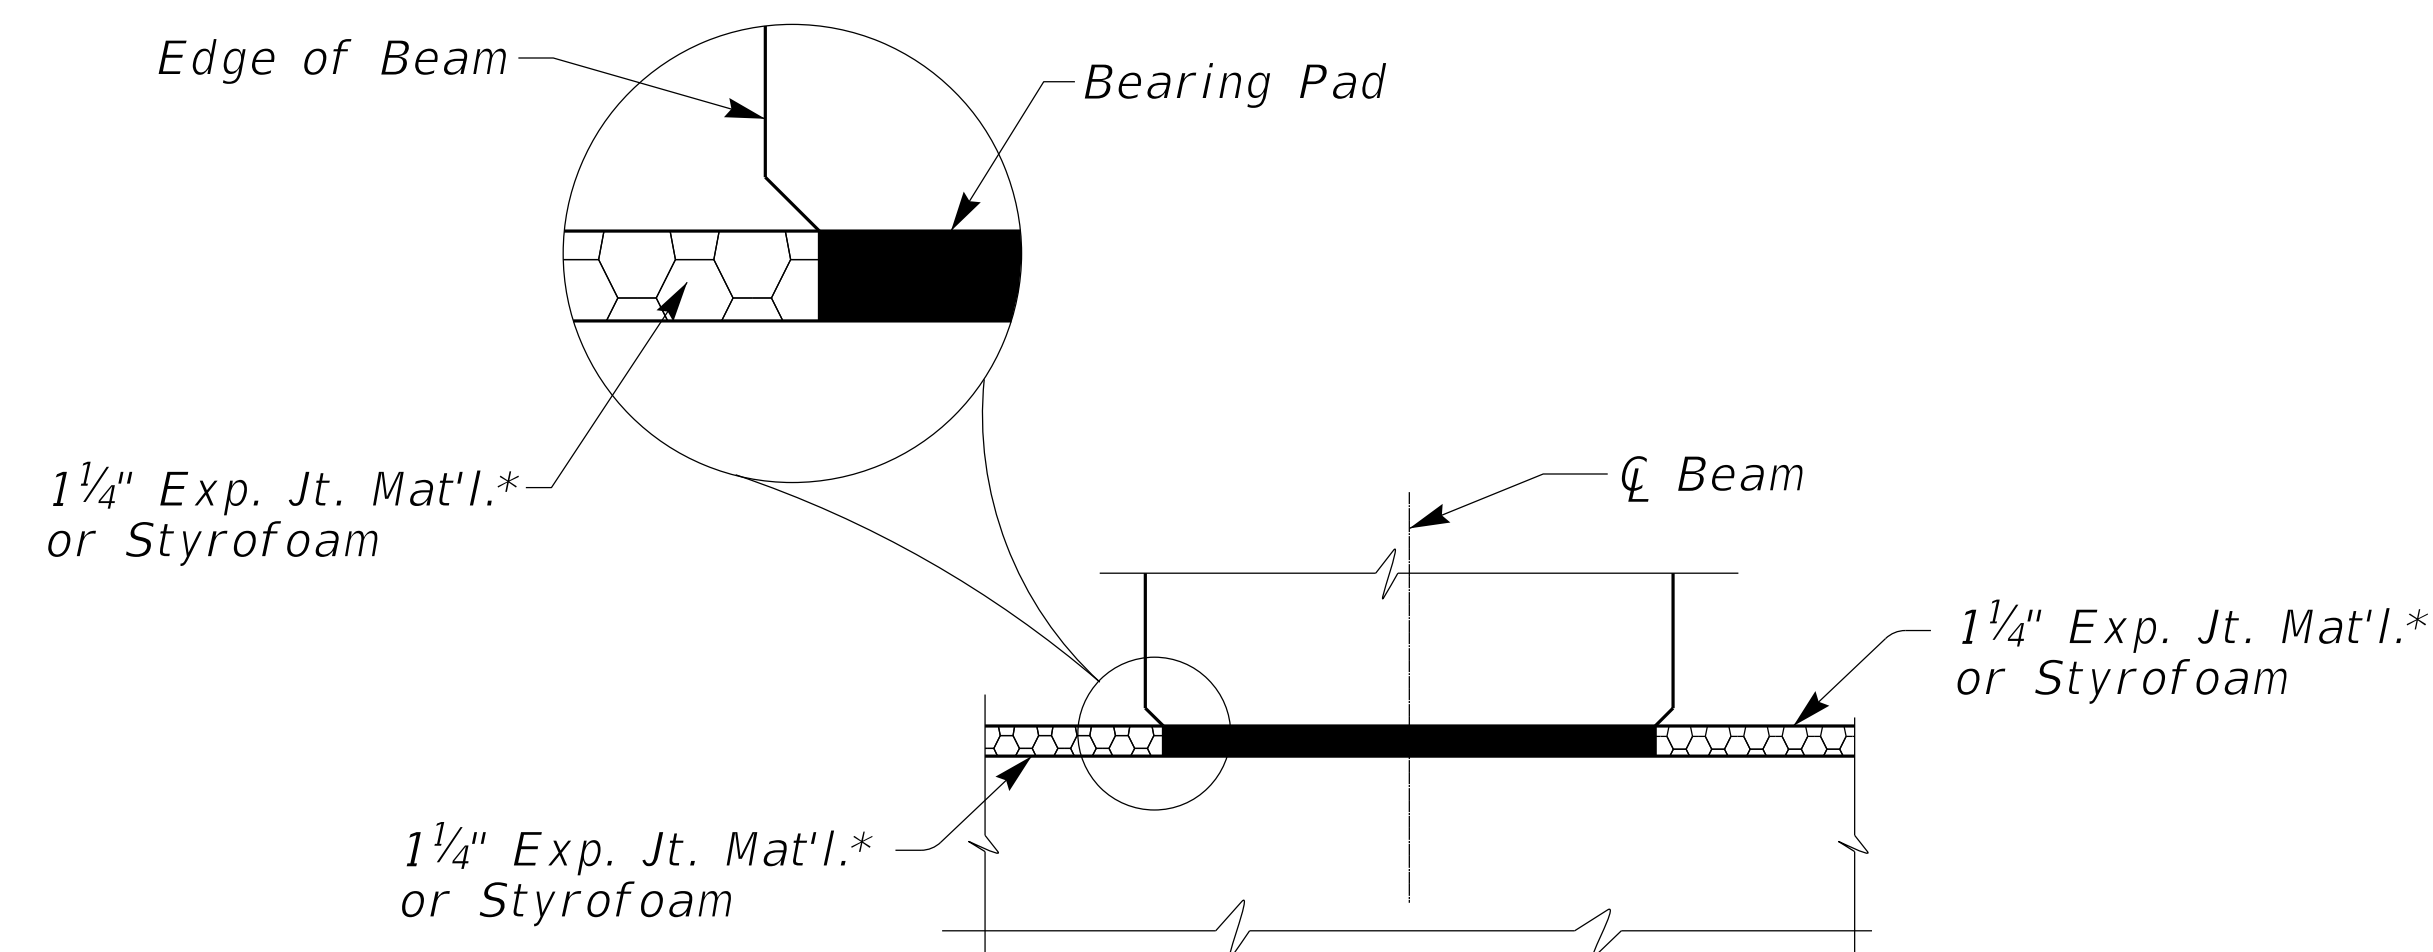

SECTION X-X

REVISION DATE: 08/11/2025
REVISION NUMBER: 0

SUBMITTED: 08-11-2025 DATE
DIVISION DIRECTOR: [Signature]
APPROVED: 08-11-2025 DATE
STATE HIGHWAY ENGINEER: [Signature]

BEARING DEVICES



COMMONWEALTH OF KENTUCKY
DEPARTMENT OF HIGHWAYS

BEARING DETAILS

STANDARD DRAWING NUMBER
BBP-002-01