




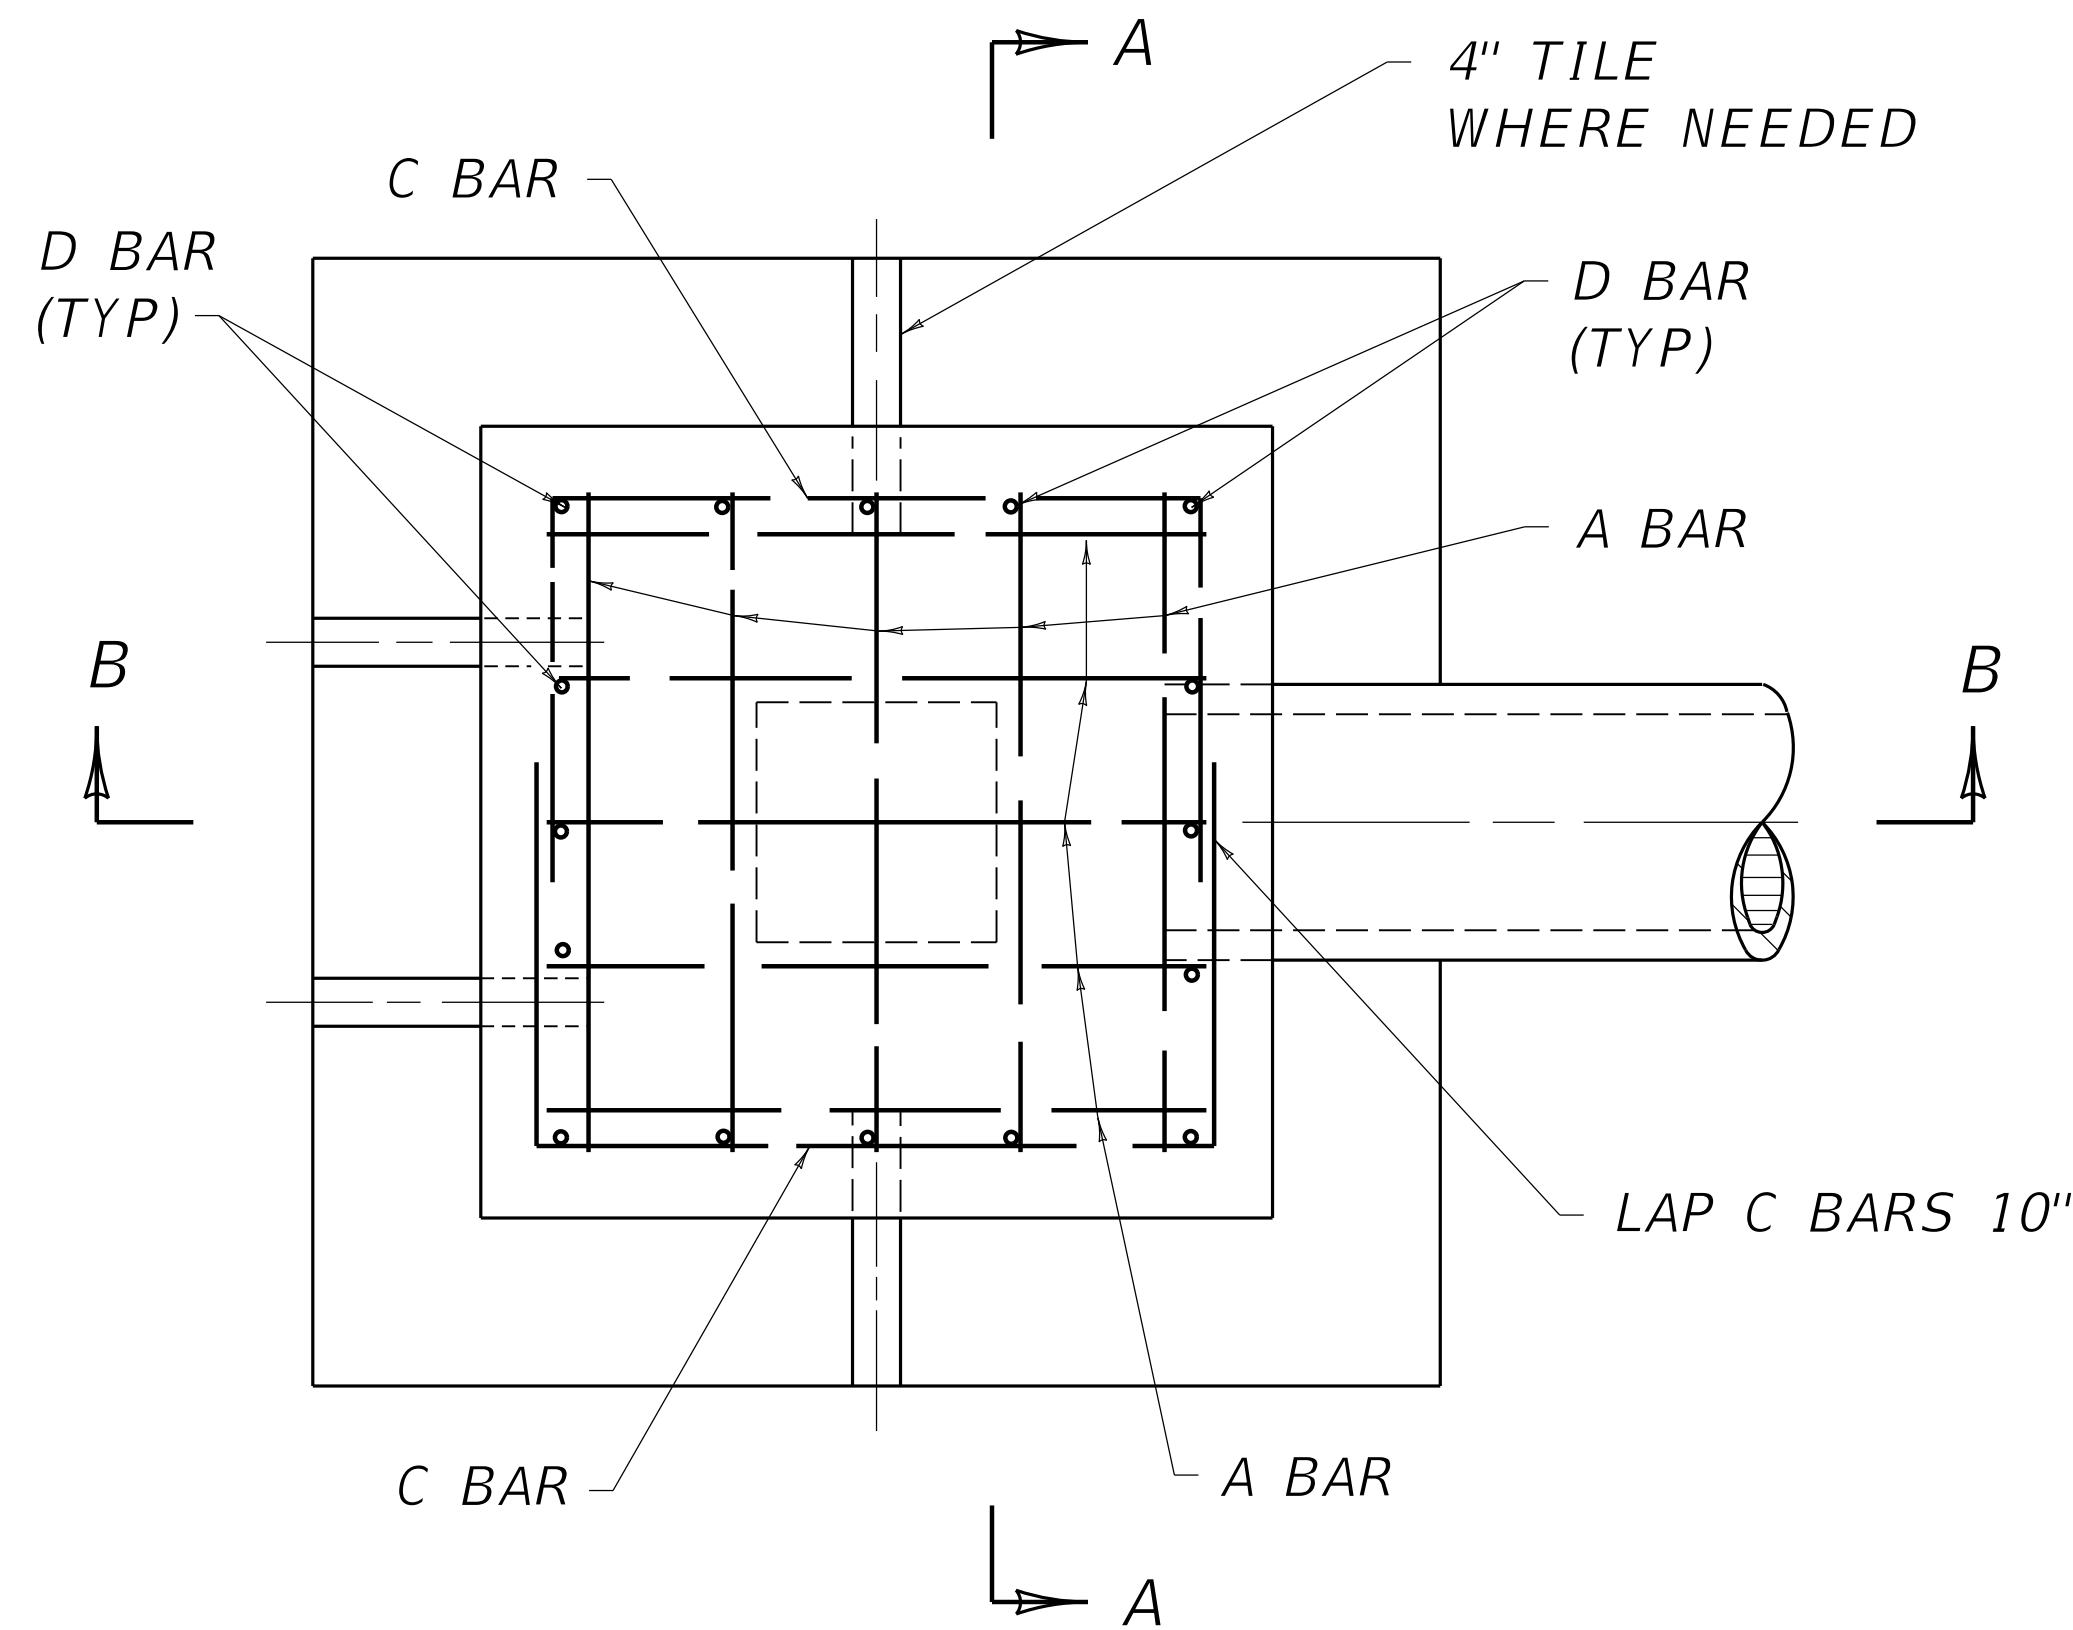


PLAN VIEW

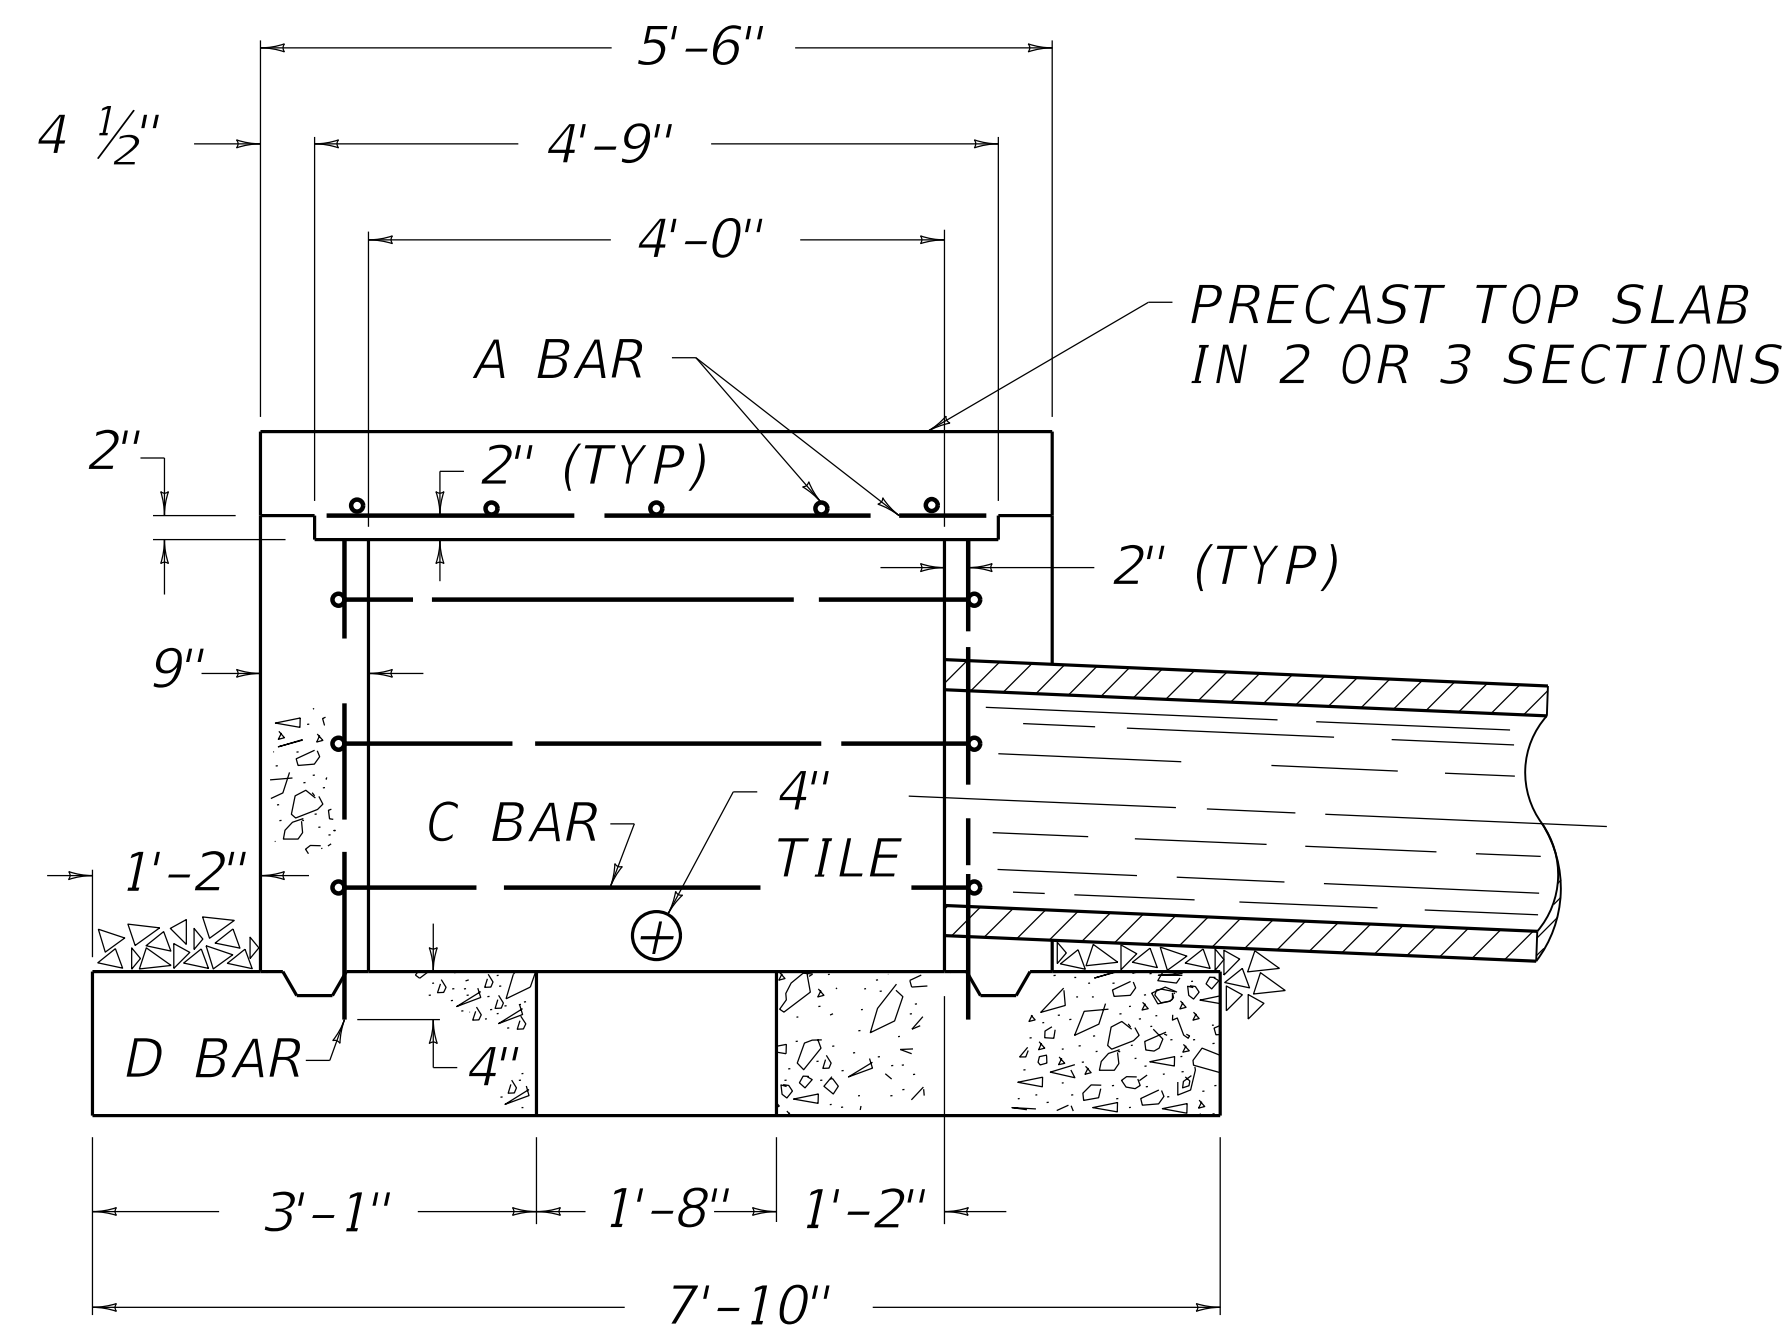

SECTION B-B

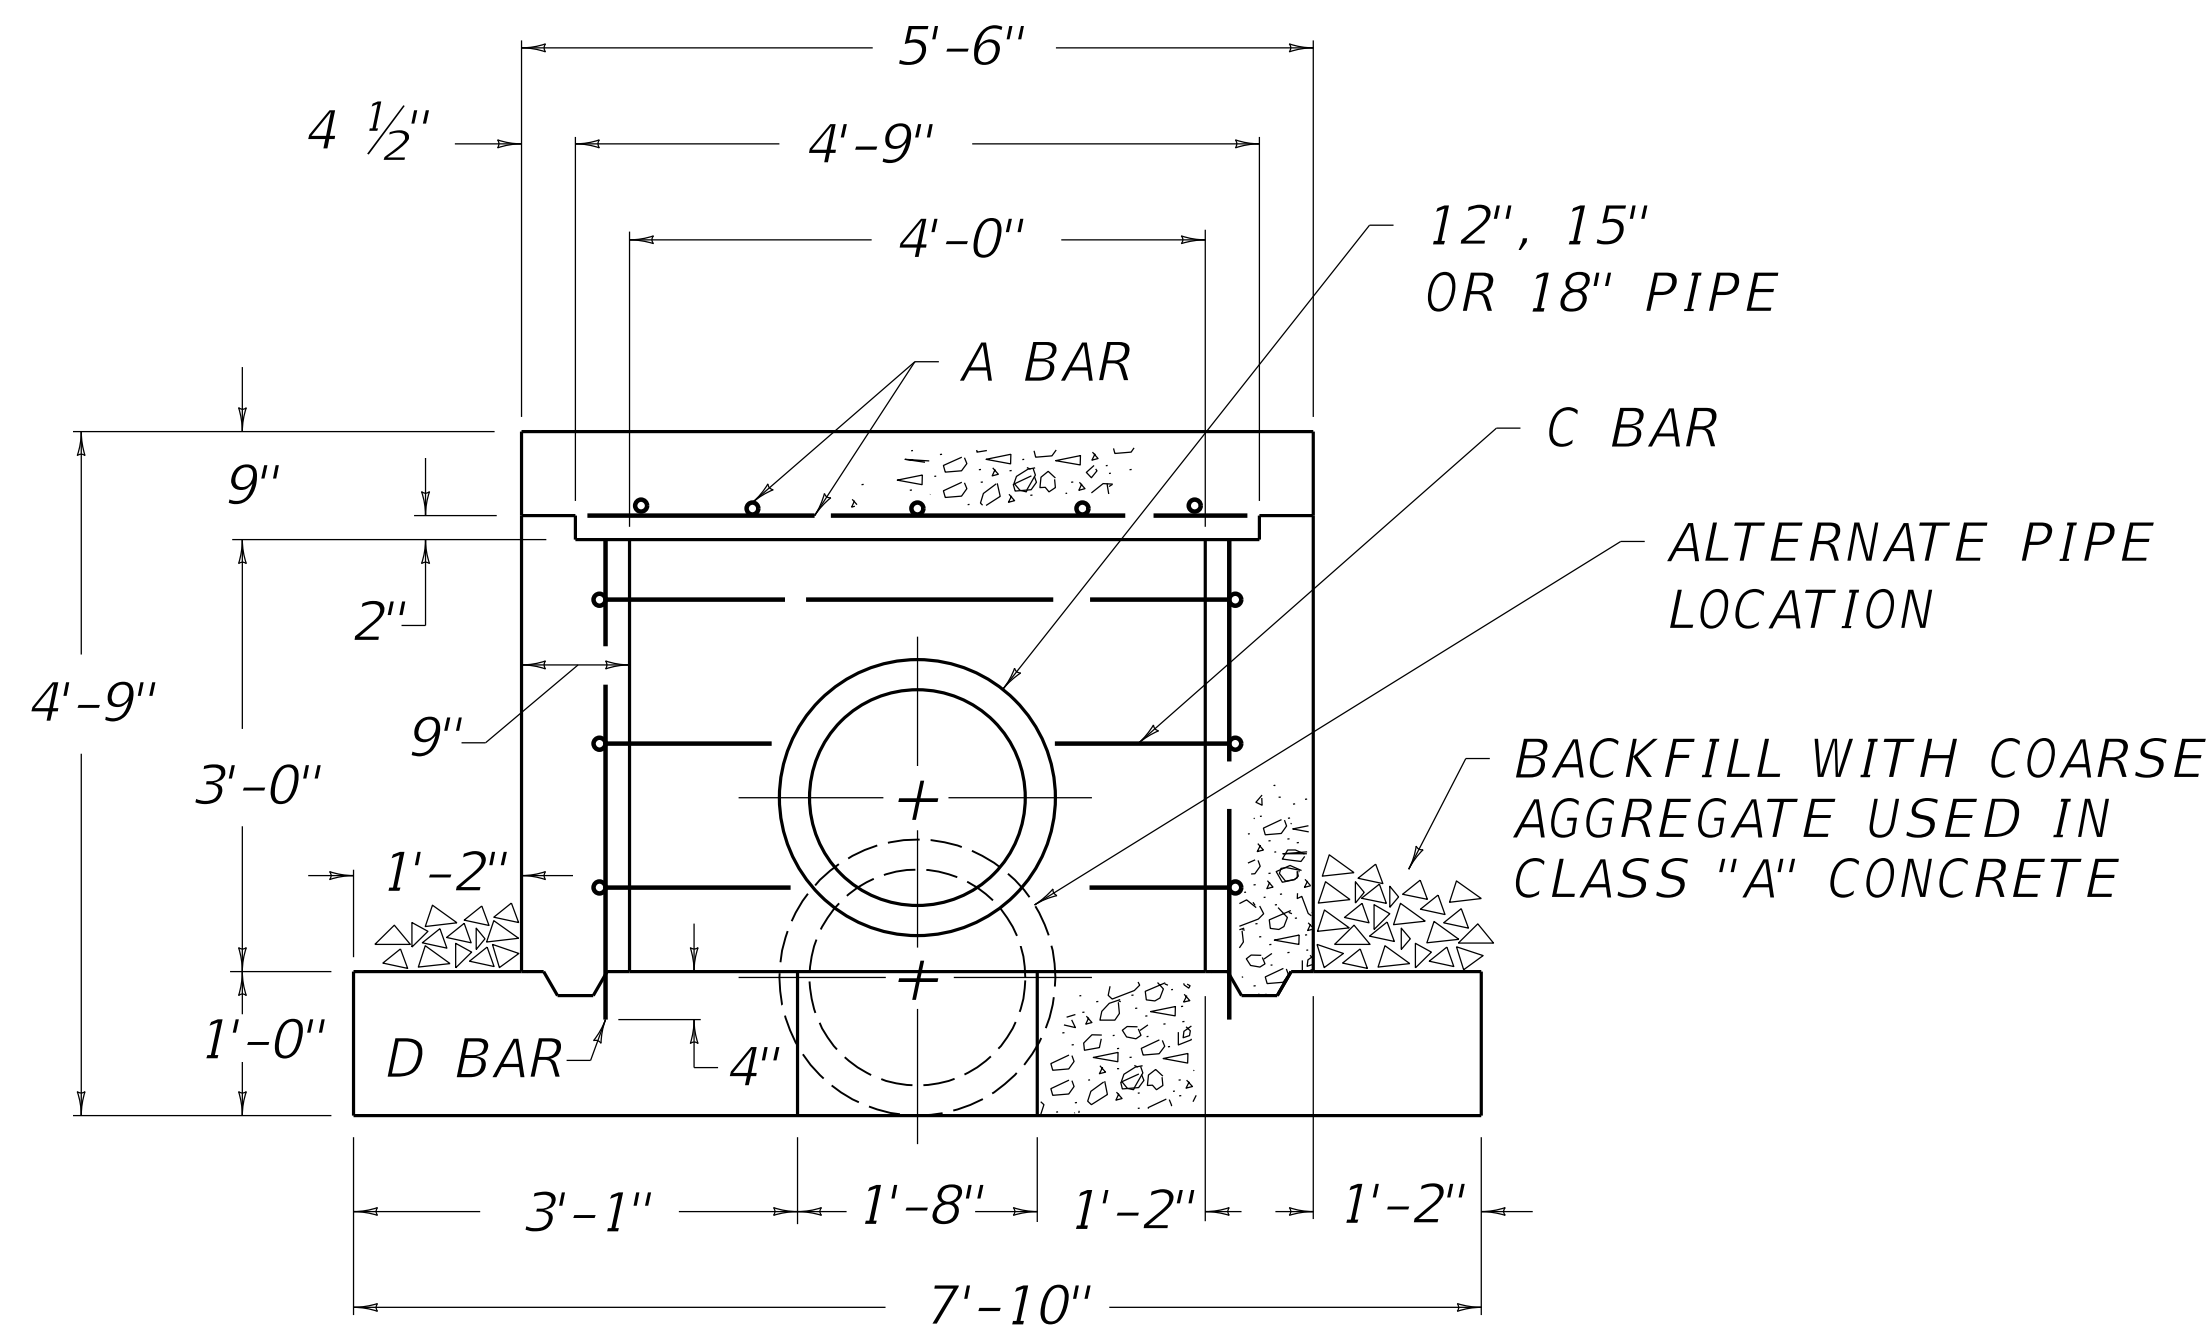

SECTION A-A

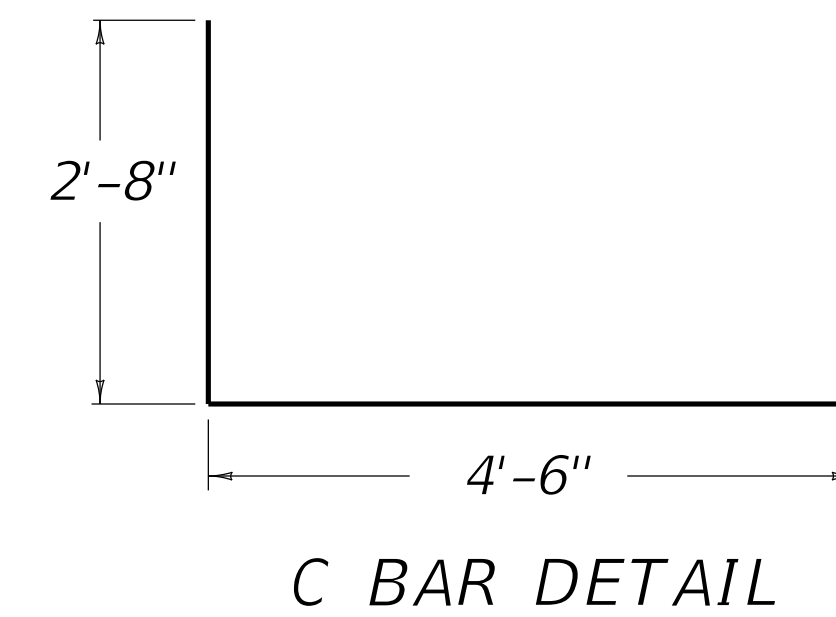

~ NOTES ~

- BID ITEM AND UNIT TO BID
SPRING BOX INLET TYPE A EACH
1. LOCATION OF OPENING MAY BE DETERMINED IN THE FIELD FOR A SIDE OR BOTTOM SPRING INLET.
 2. SPRING INLET TYPE "A" SHALL BE USED WHEN FILL OVER TOP IS 10' OR MORE.

STEEL REINFORCEMENT

NO. 4 STEEL BARS			TOTAL LBS.
BAR	QTY.	LIN. FT.	
A	10	4'-7"	105
C	6	9'-9"	
D	16	3'-4"	

CLASS "A" CONCRETE

PIPE DIA.	CU. YDS. CONCRETE
12"	4.61
15"	4.59
18"	4.58

REVISION DATE: 12/01/2015
REVISION NUMBER: 0

SUBMITTED *William S. Leland* 12-01-2015 DATE
DIVISION DIRECTOR
APPROVED *Shawn* 12-01-2015 DATE
STATE HIGHWAY ENGINEER

DRAINAGE



COMMONWEALTH OF KENTUCKY
DEPARTMENT OF HIGHWAYS



MISCELLANEOUS

SPRING BOX INLET TYPE A

STANDARD DRAWING NUMBER
RDX-010-05