
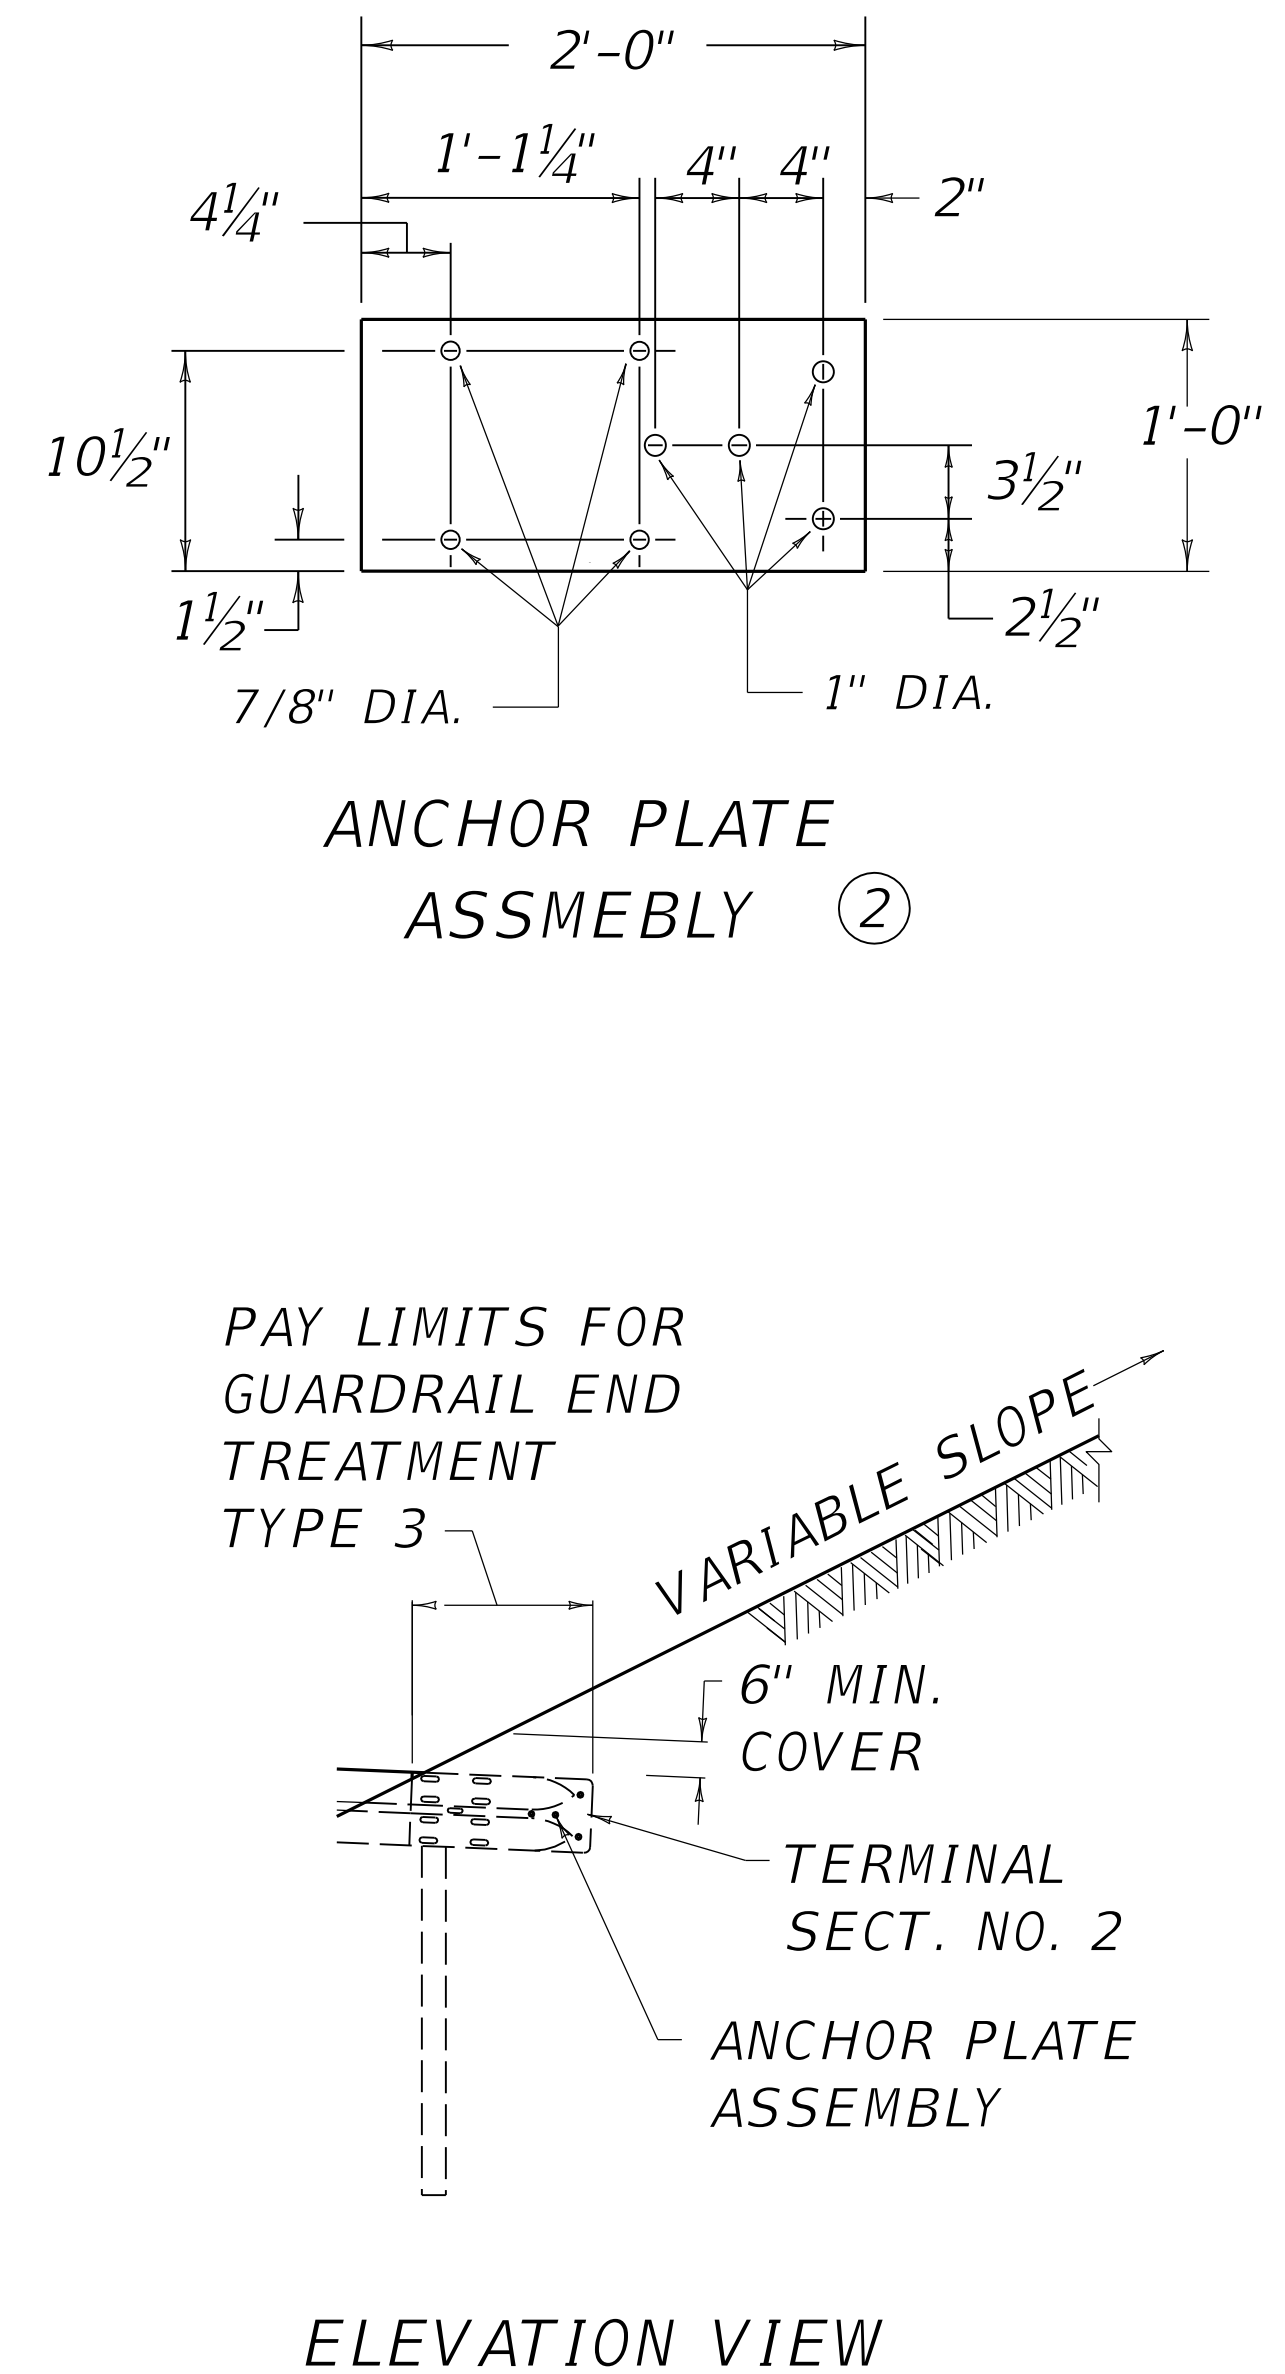
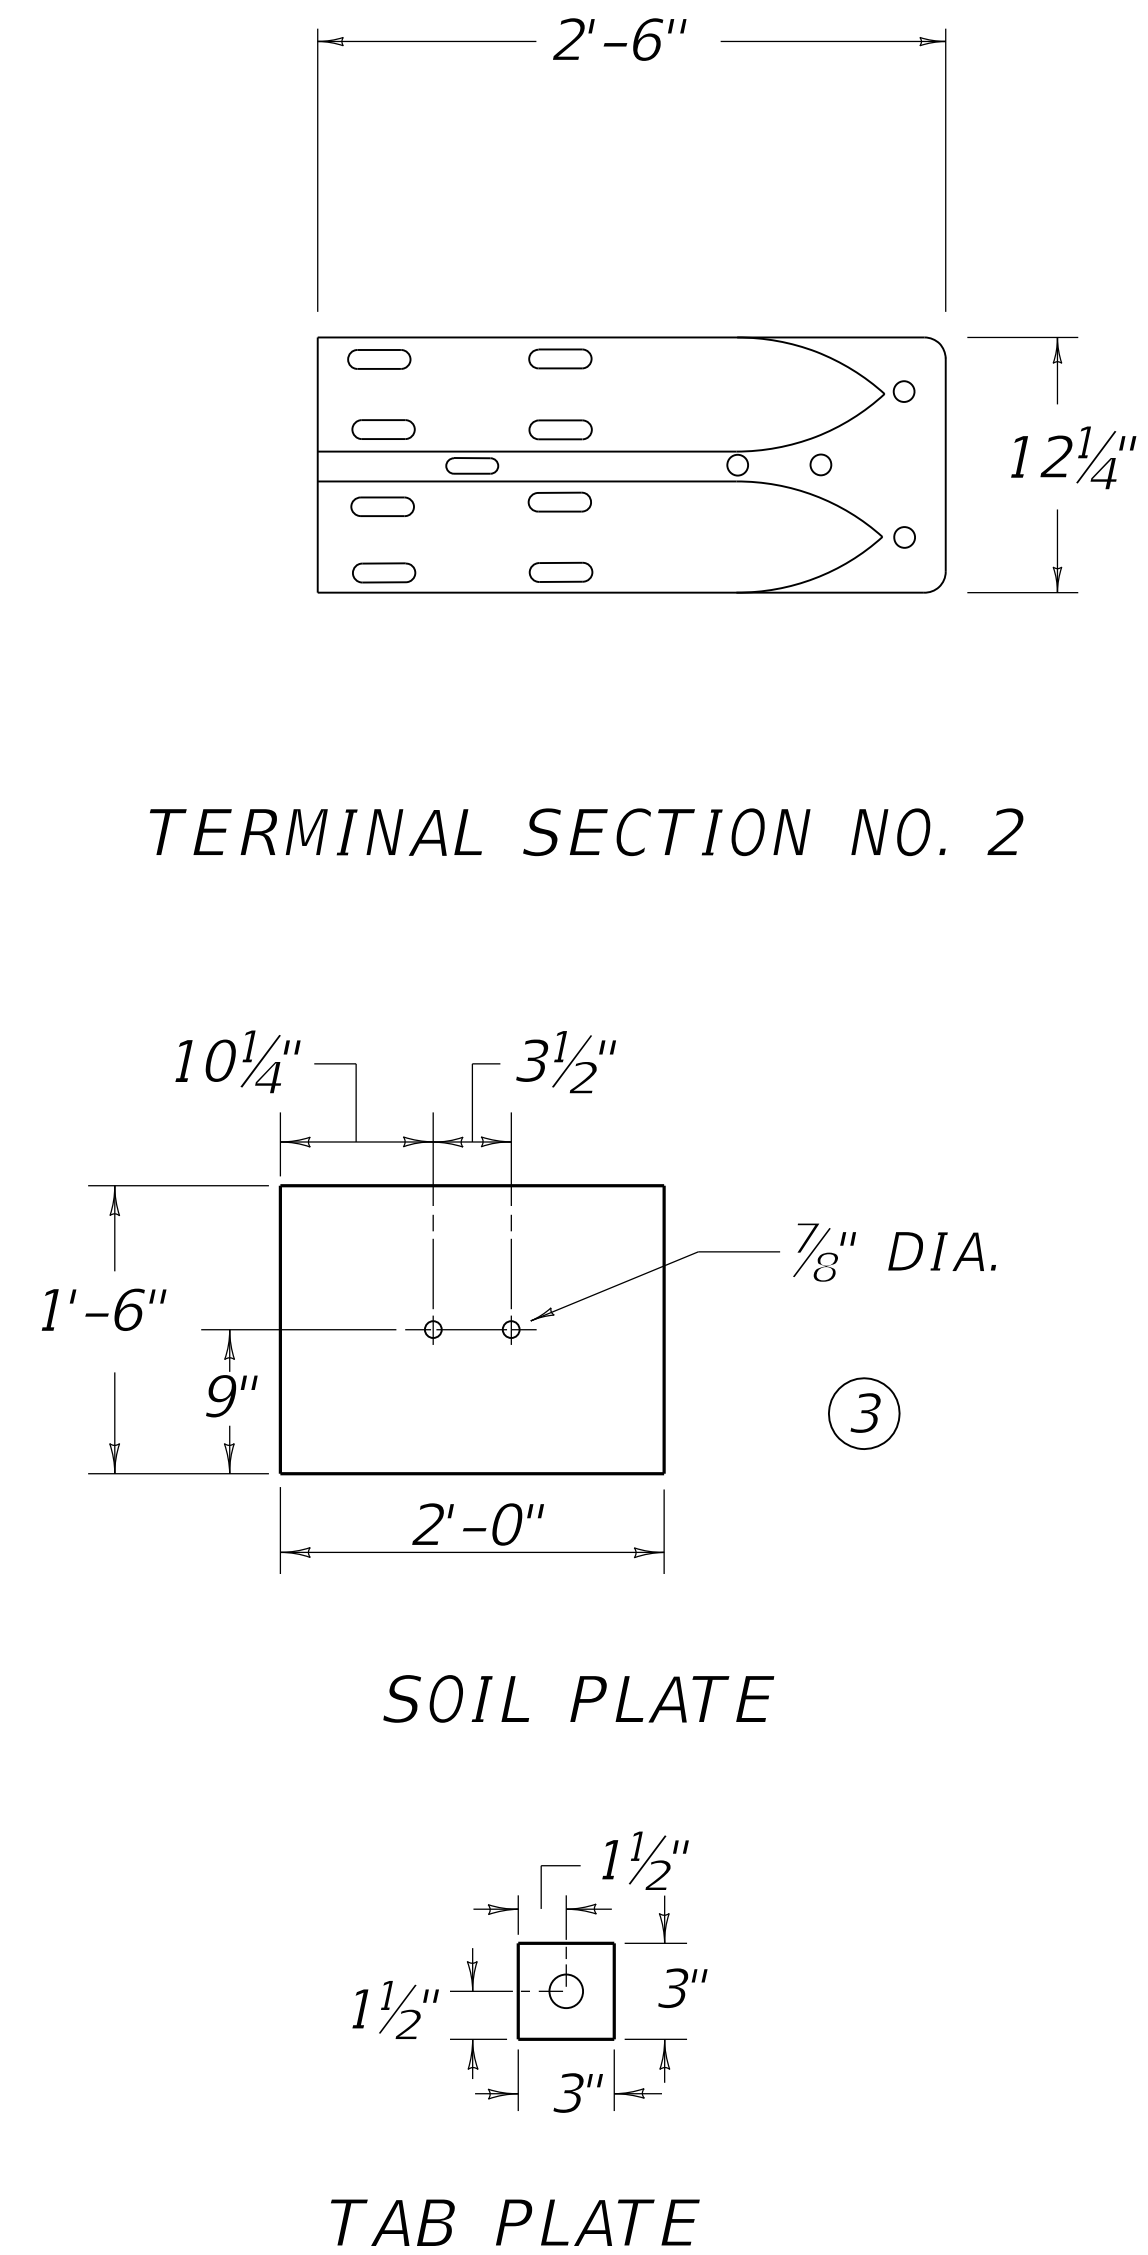


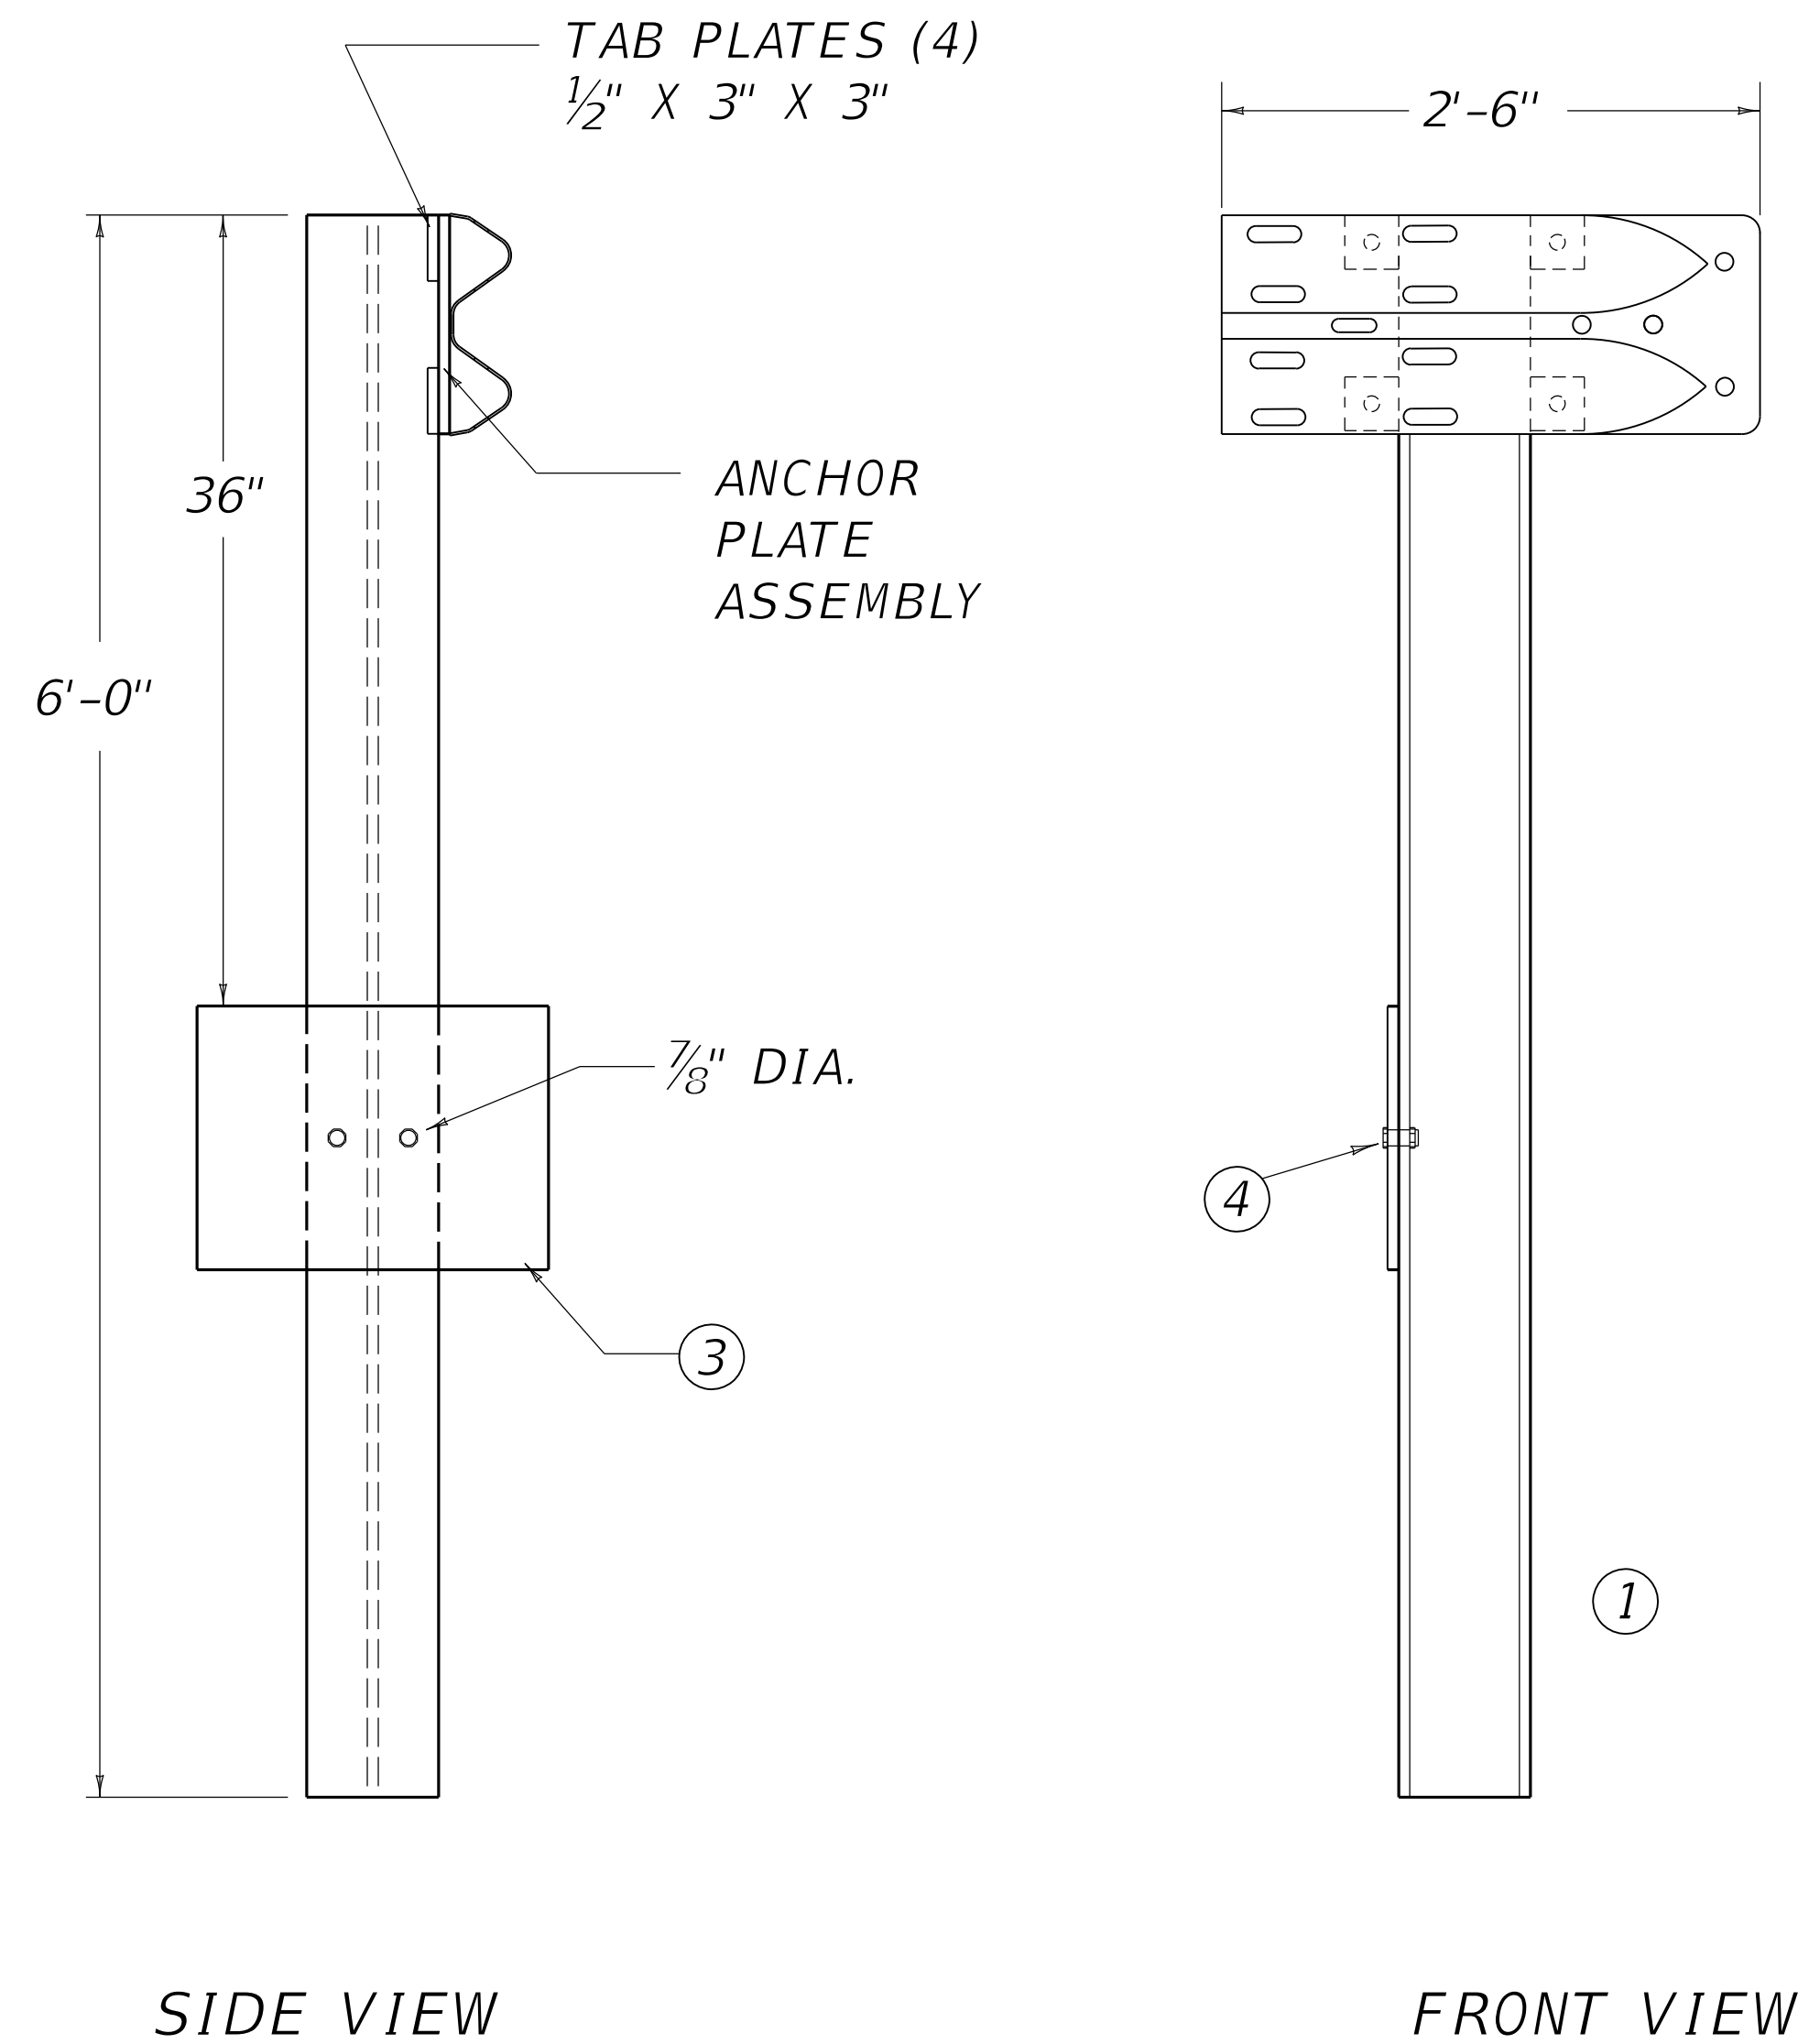

~ NOTES ~

5. OFFSET BLOCKS MAY BE ELIMINATED ON ANY POST THAT IS COMPLETELY BELOW GRADE.
 6. SEE CUR. STD. DWG. RBR-001 , RBR-005 , RBR-010 AND RBR-015 FOR APPLICABLE DETAILS AND SPECIFICATIONS.
 7. GUARDRAIL END TREATMENT TYPE 3 SHALL BE TO THE PAY LIMITS AS DETAILED AND THE CONTRACT UNIT PRICE EACH SHALL INCLUDE TERMINAL SECTION NO. 2, GUARDRAIL ANCHOR POST, 4-BOLT ASSEMBLY PLATE, SOIL PLATE, HARDWARE, LABOR, EXCAVATION AND ALL INCIDENTALS NECESSARY FOR THE INSTALLATION.
- BID ITEM AND UNIT TO BID
GUARDRAIL END TREATMENT TYPE 3
ROADWAY OR BORROW EXCAVATION, OR EMBANKMENT-IN-PLACE EACH
CUYD

USE WITH CUR. STD. DWGS.
RBR-001 RBR-005 RBR-010
RBR-015 RBR-030 RBR-031

BILL OF MATERIAL		
NO.	QTY.	DESCRIPTION
①	1	W6x15 W-BEAM W/TAB PLATES (4 EA)
②	1	2' x 1' x 1/2" PLATE
③	1	2' x 18" x 1/4" PLATE
④	2	3/4" DIA. x 2" HEAVY HEX HD BOLT w/NUT & (2) FLAT WASHERS



COMMONWEALTH OF KENTUCKY
DEPARTMENT OF HIGHWAYS



GUARDRAIL

END TREATMENT TYPE 3 ALTERNATE ANCHOR

STANDARD DRAWING NUMBER
RBR-032-00

BARRIERS

REVISION DATE: 12/01/2015
REVISION NUMBER: 0

SUBMITTED: 12-01-2015
DIVISION DIRECTOR: [Signature]
DATE: 12-01-2015
APPROVED: [Signature]
STATE HIGHWAY ENGINEER: [Signature]