


TYPICAL LATERAL SHOULDER DRAINS

FOUR LANE DIVIDED


DEPRESSED MEDIAN



RAISED MEDIAN

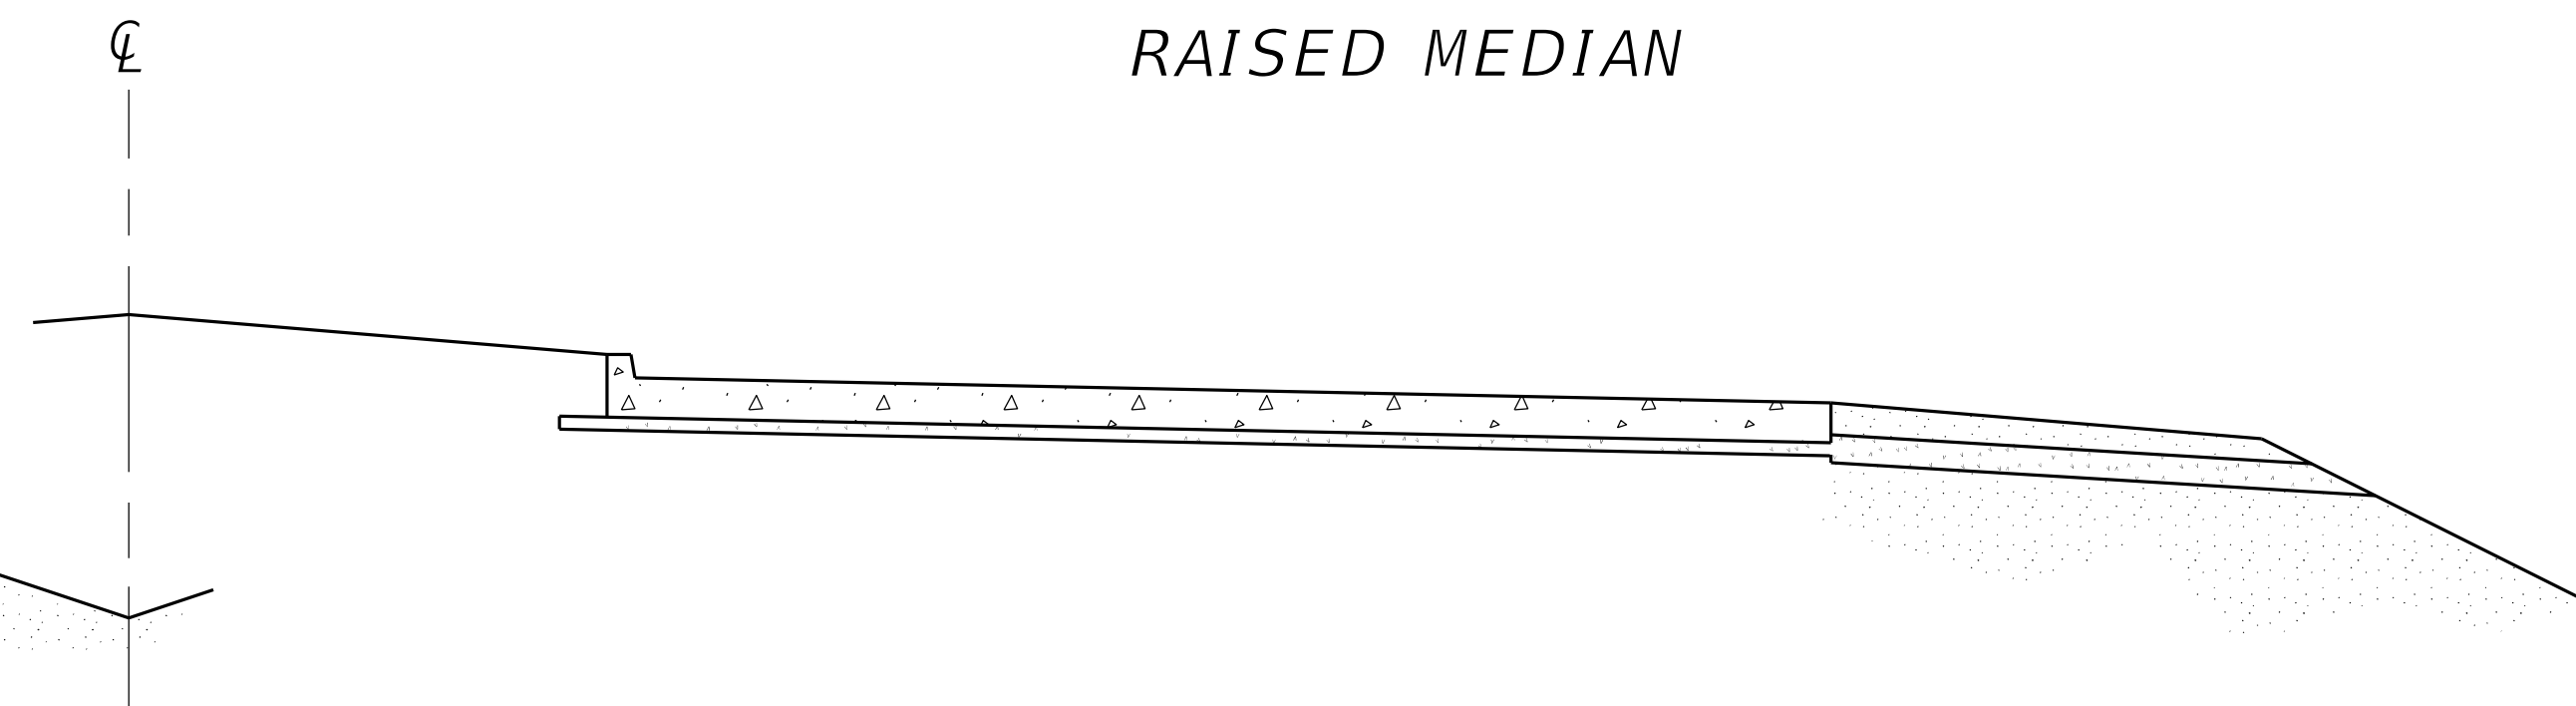


NORMAL SECTION

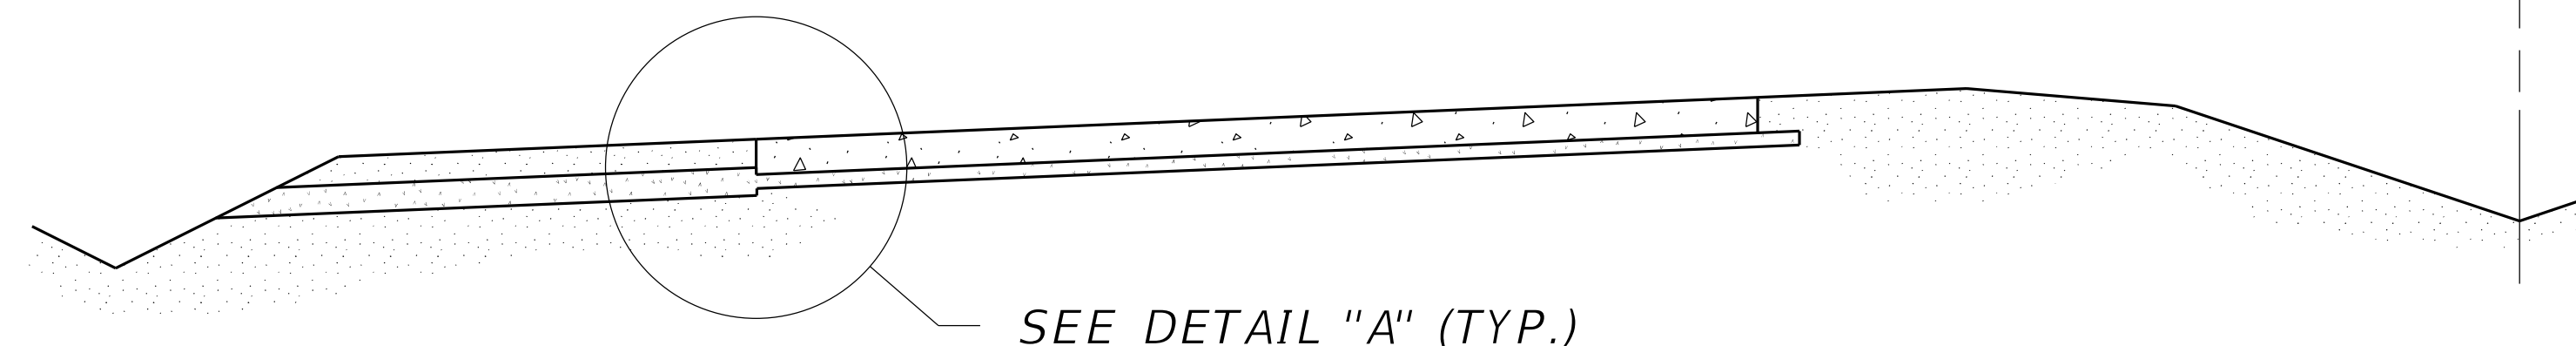


PERFORATED DRAIN
DRAIN TO NEAREST CROSS DRAIN PIPE

SUPERELEVATED SECTION

MUNICIPAL TYPE

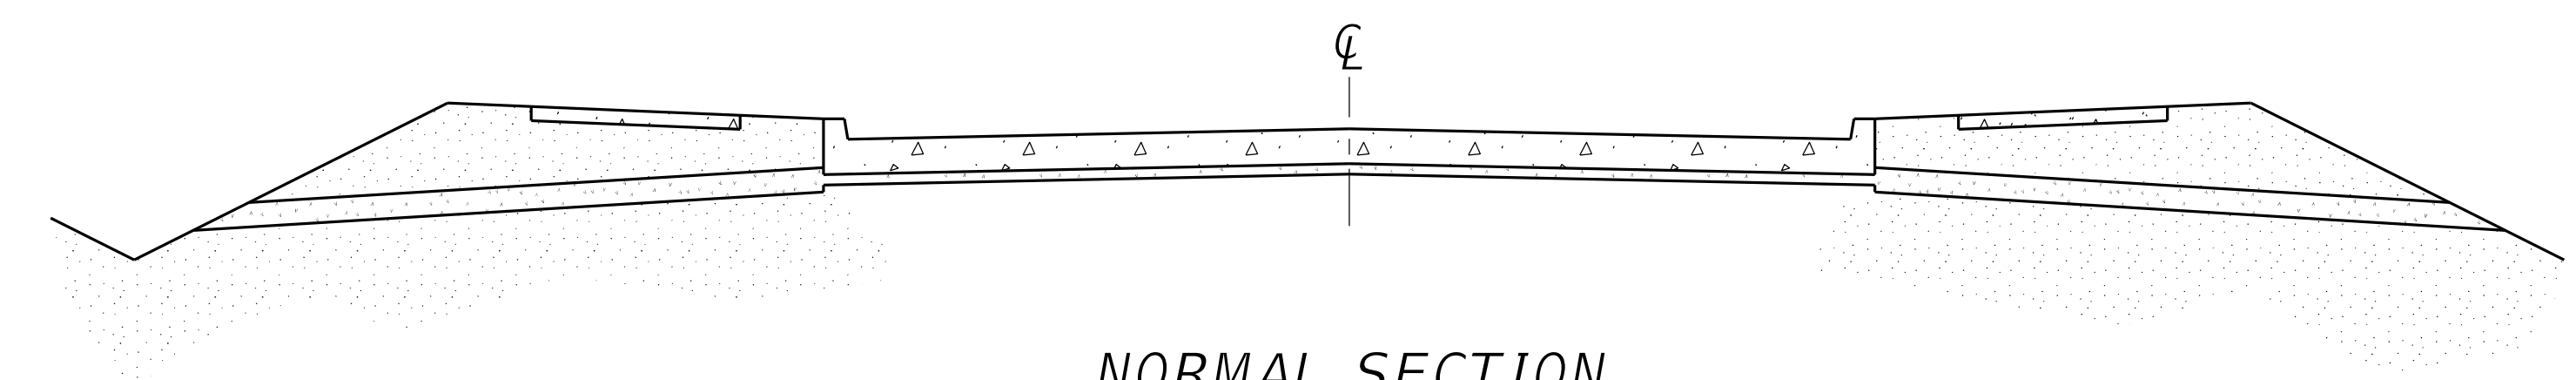

NORMAL SECTION

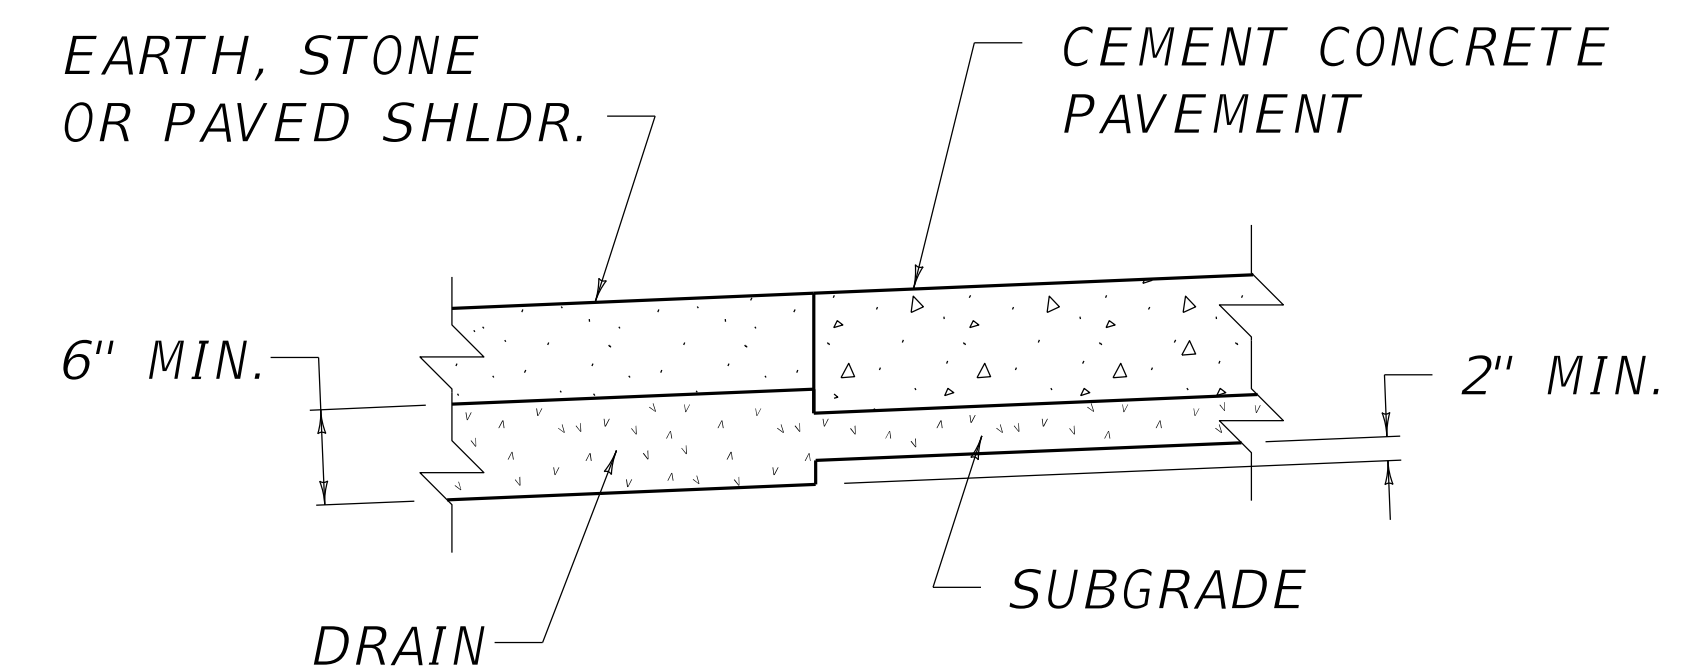

DETAIL "A"

~ NOTES ~

- SHOULDER DRAINS SHALL BE:
REQUIRED FOR EARTH SHOULDERS OR WHERE THE SHOULDER AGGREGATE IS LESS THAN PAVEMENT THICKNESS.
REQUIRED FOR TWO-LANE, MULTI-LANE AND BIFURCATED FACILITIES.
SPACED OPPOSITE TRANSVERSE JOINTS EXCEPT AT BRIDGE ENDS, AND ON LOW SIDE OF SUPERELEVATED CURVES AT MID-POINT OF 50 FOOT TRANSVERSE JOINT SPACING.
CONSTRUCTED, MEASURED, AND PAID FOR IN ACCORDANCE WITH STANDARD SPECIFICATIONS.
ELIMINATED IF APPROVED IN WRITING BY THE ENGINEER, PROVIDED POROUS ROCK OR POROUS BANK GRAVEL IS USED IN SHOULDERS.

REVISION DATE: 12/01/2015
REVISION NUMBER: 0

SUBMITTED: 12-01-2015 DATE
DIVISION DIRECTOR: [Signature]
APPROVED: 12-01-2015 DATE
STATE HIGHWAY ENGINEER: [Signature]

DRAINAGE



COMMONWEALTH OF KENTUCKY
DEPARTMENT OF HIGHWAYS



MISCELLANEOUS

SUBGRADE DRAINAGE CONCRETE PAVEMENT

STANDARD DRAWING NUMBER
RDX-050-05