




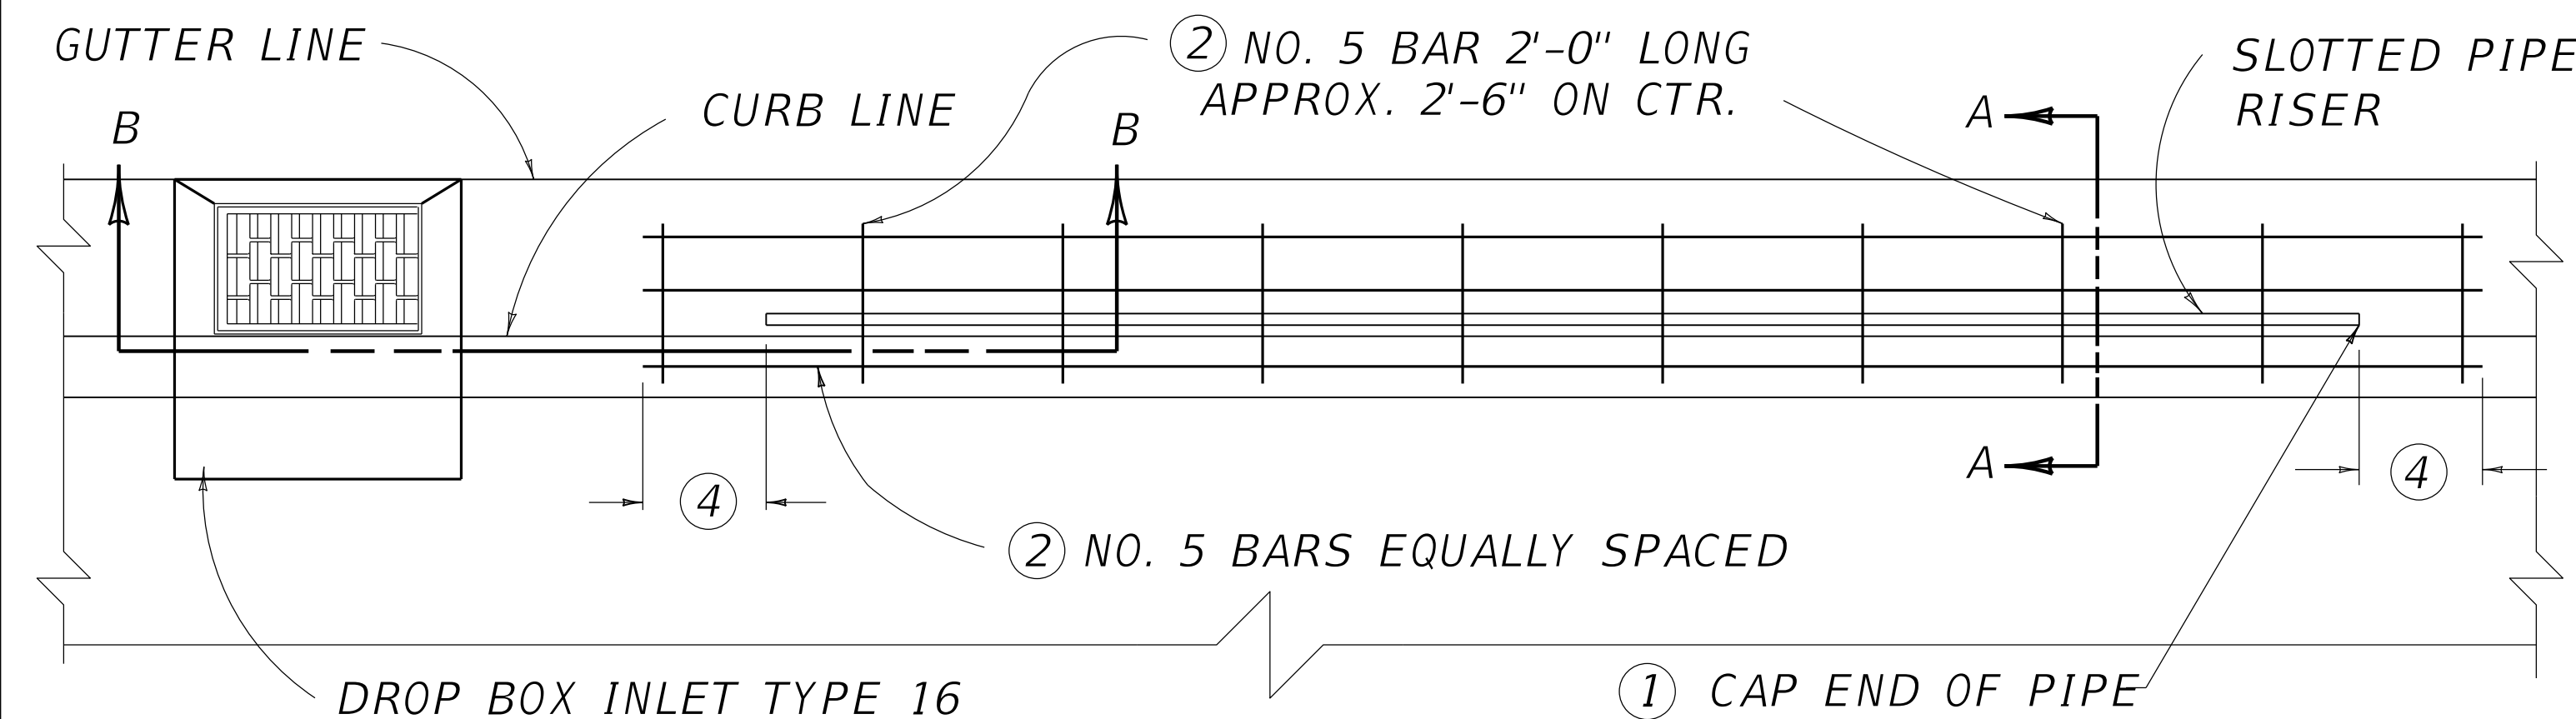


PLAN VIEW

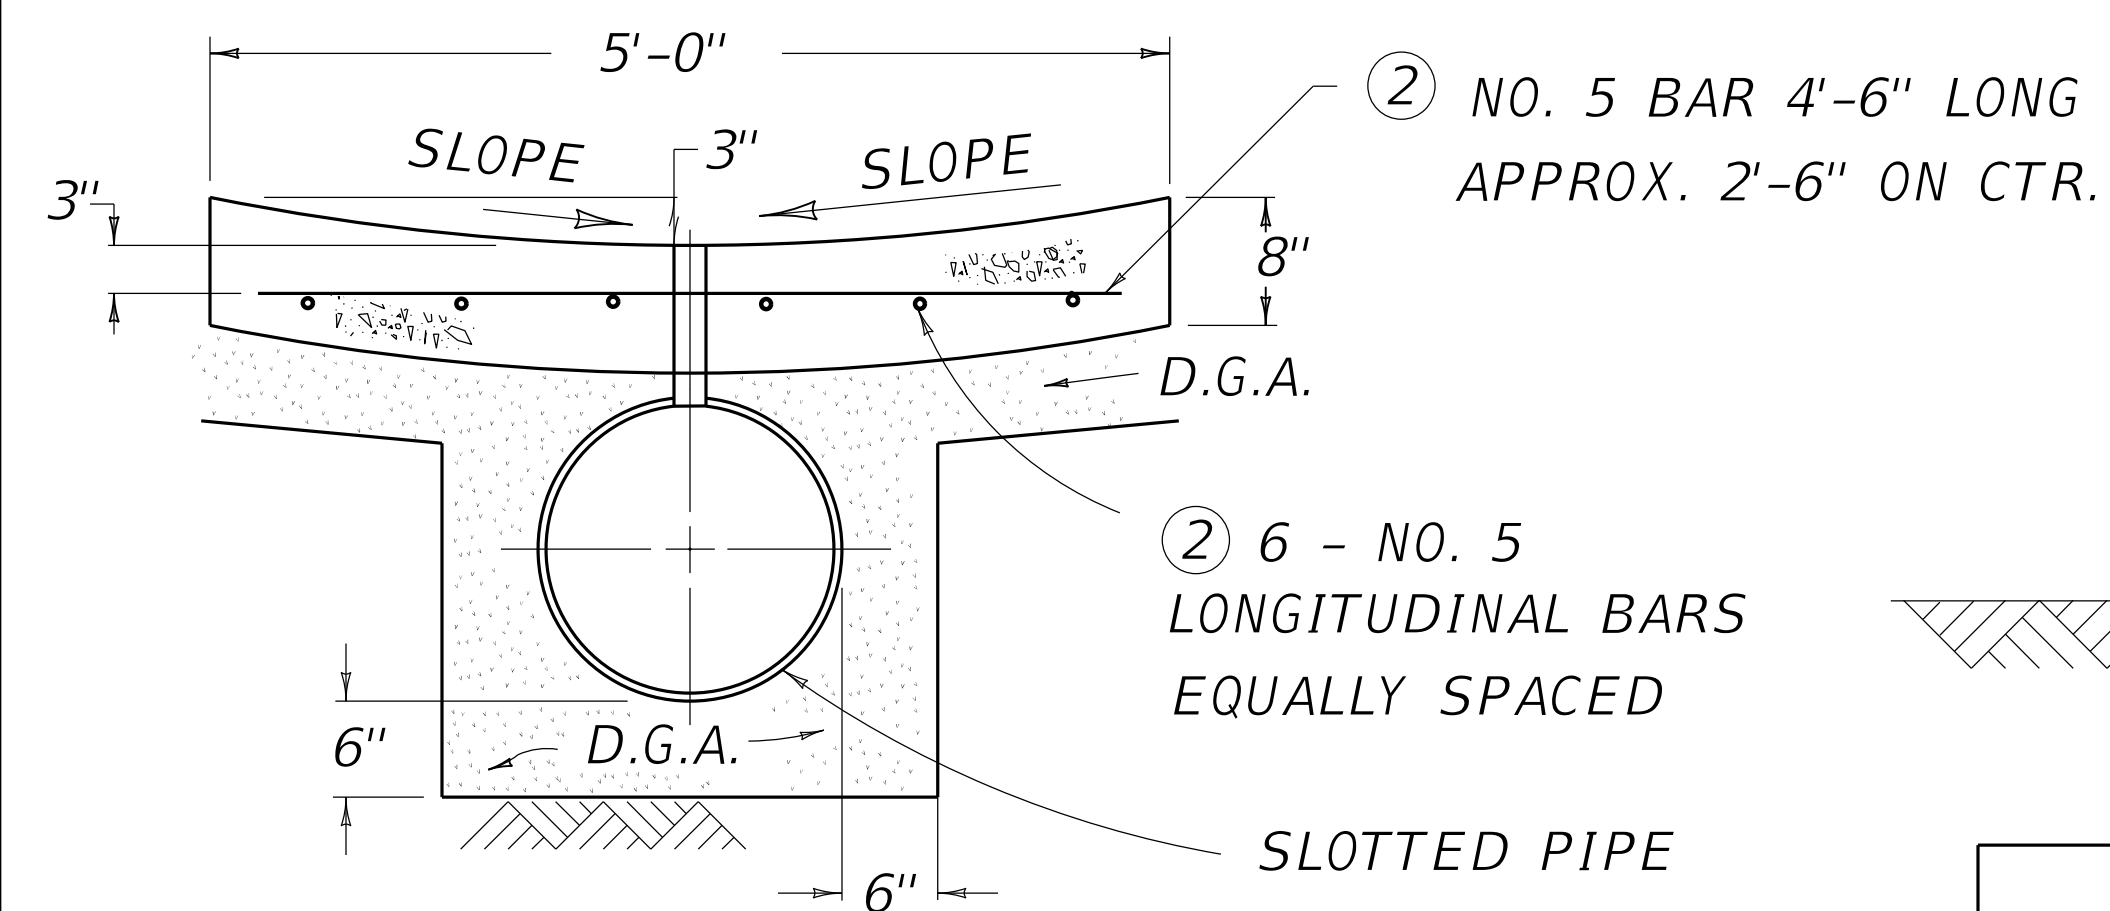


VALLEY GUTTER SECTION ③

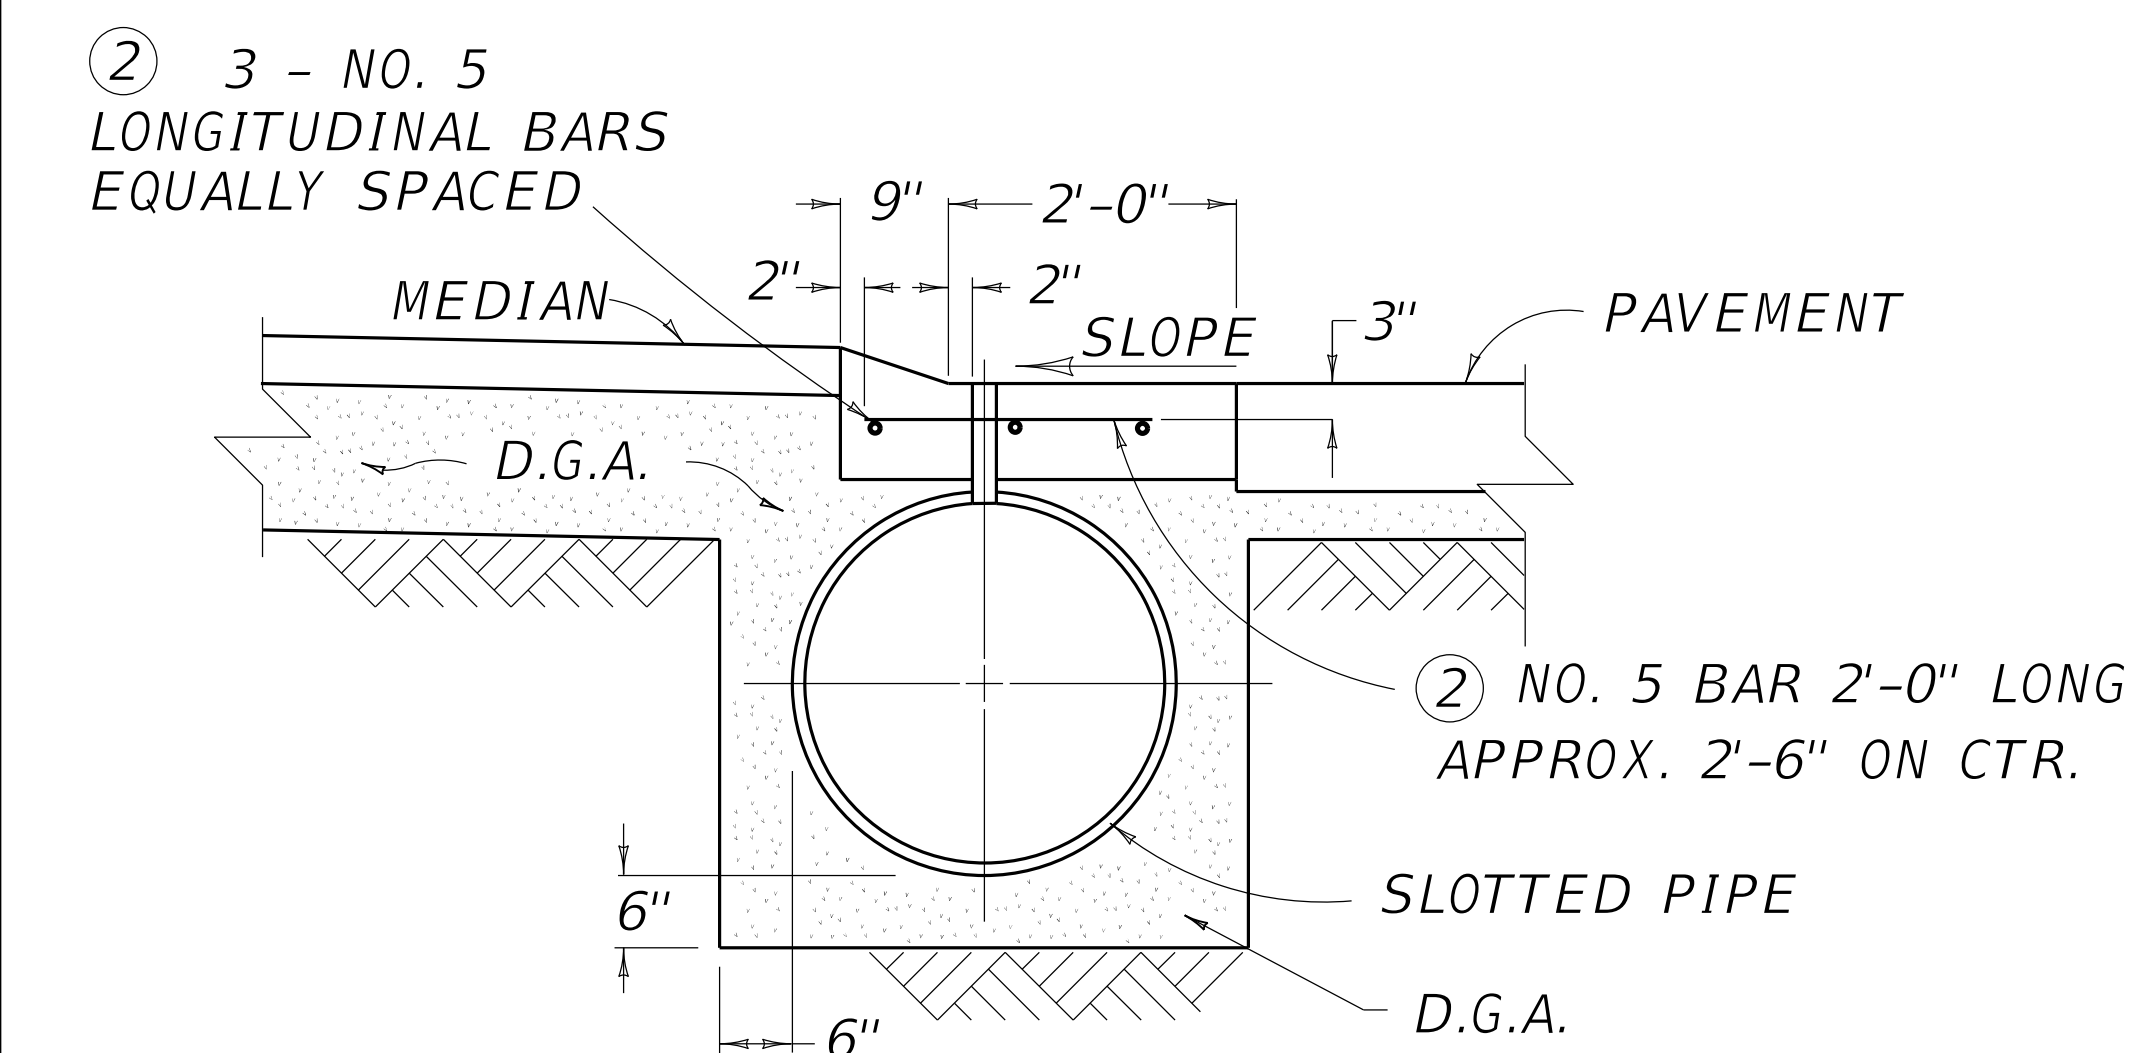

SECTION A-A
LIP CURB SECTION

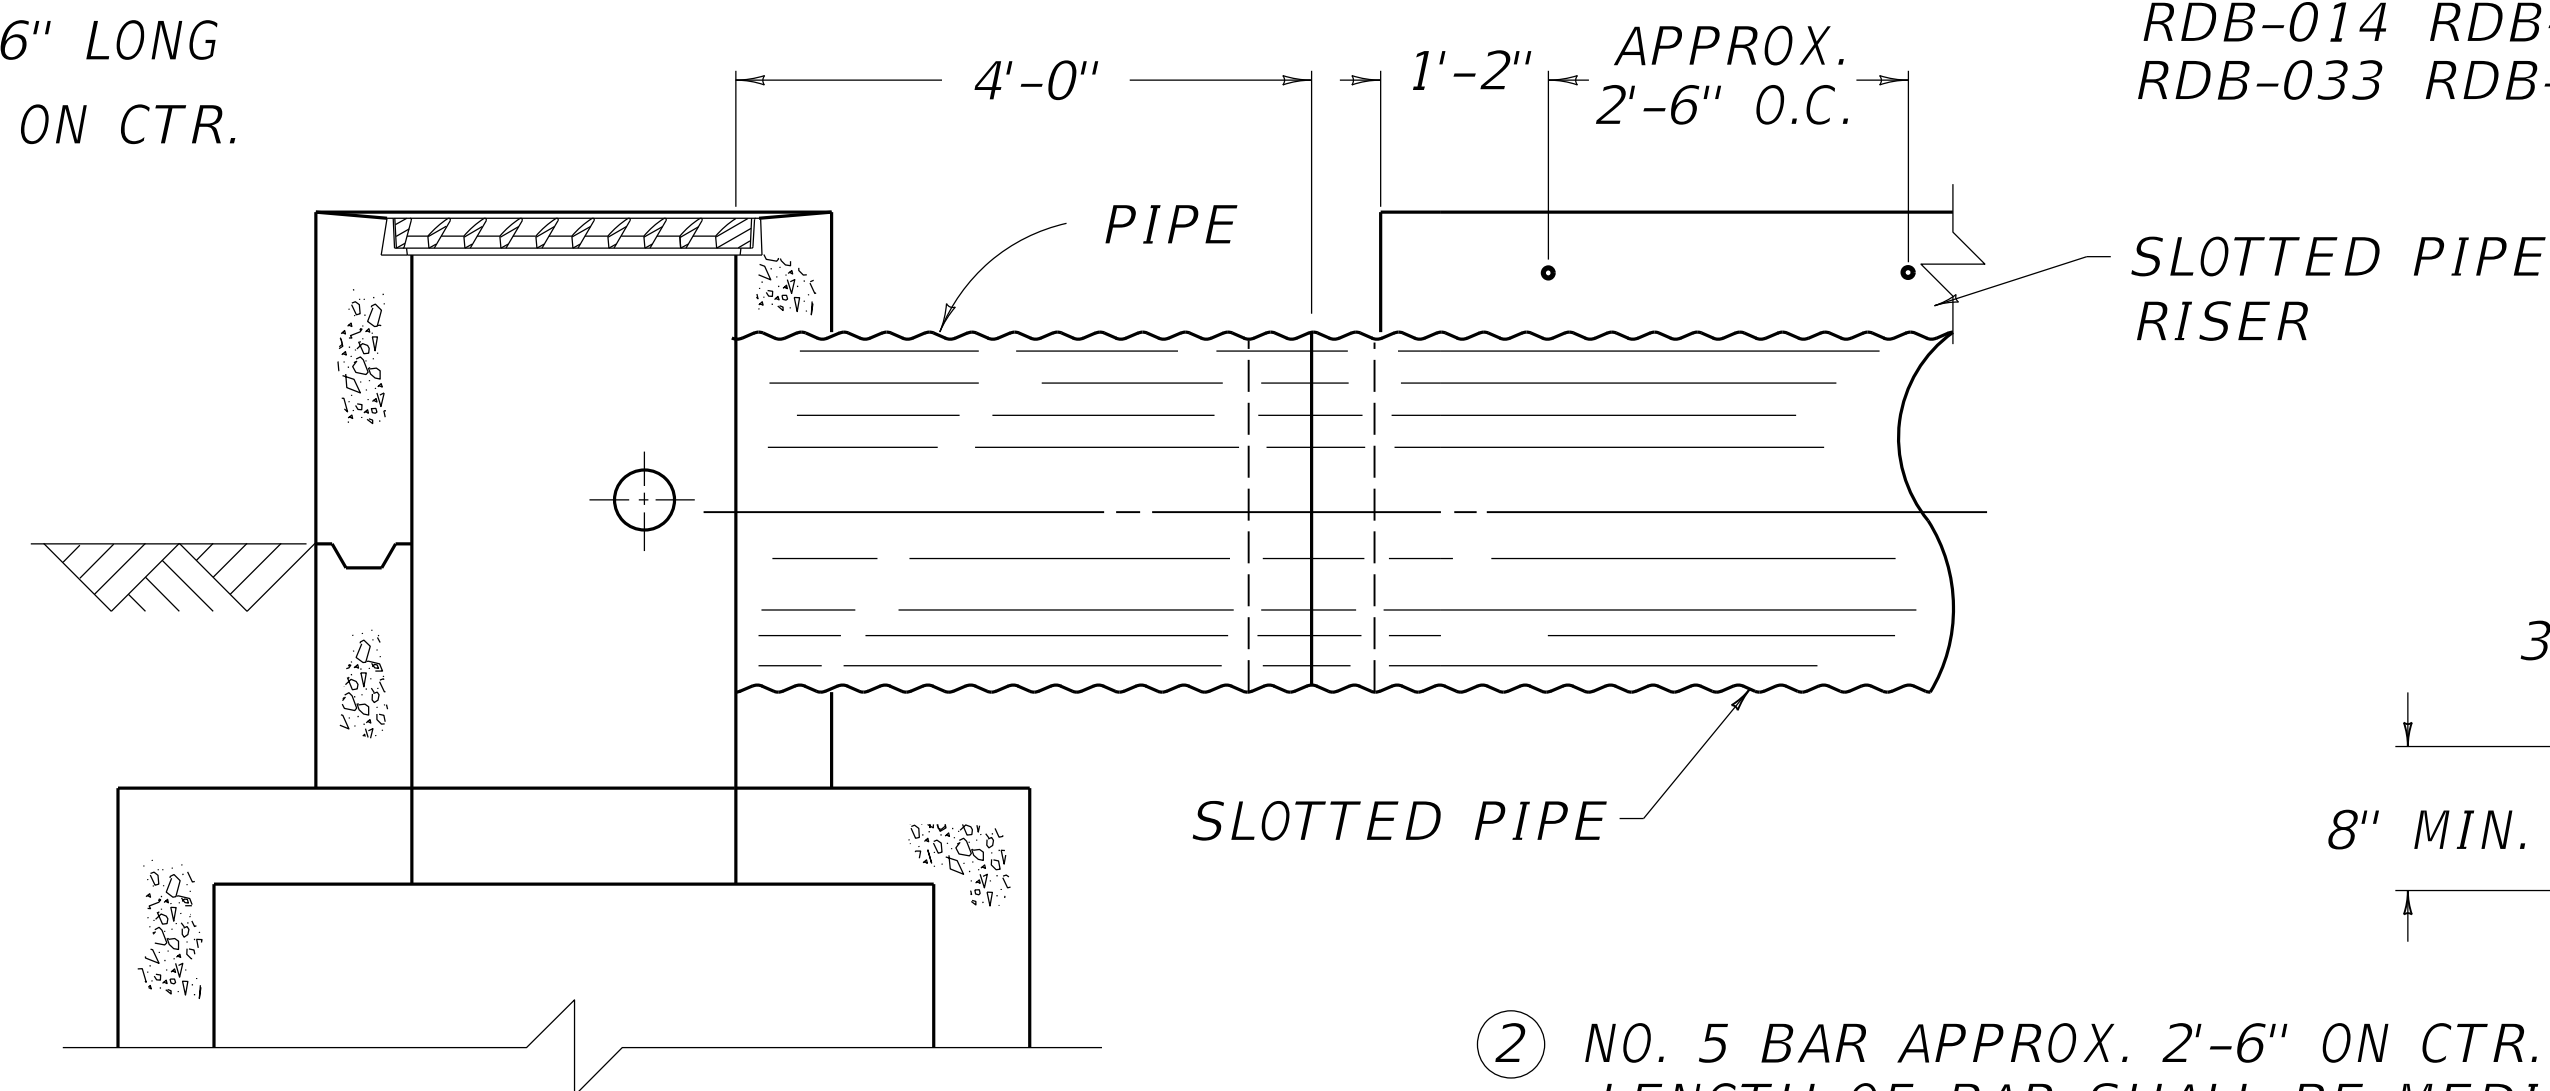


SECTION B-B

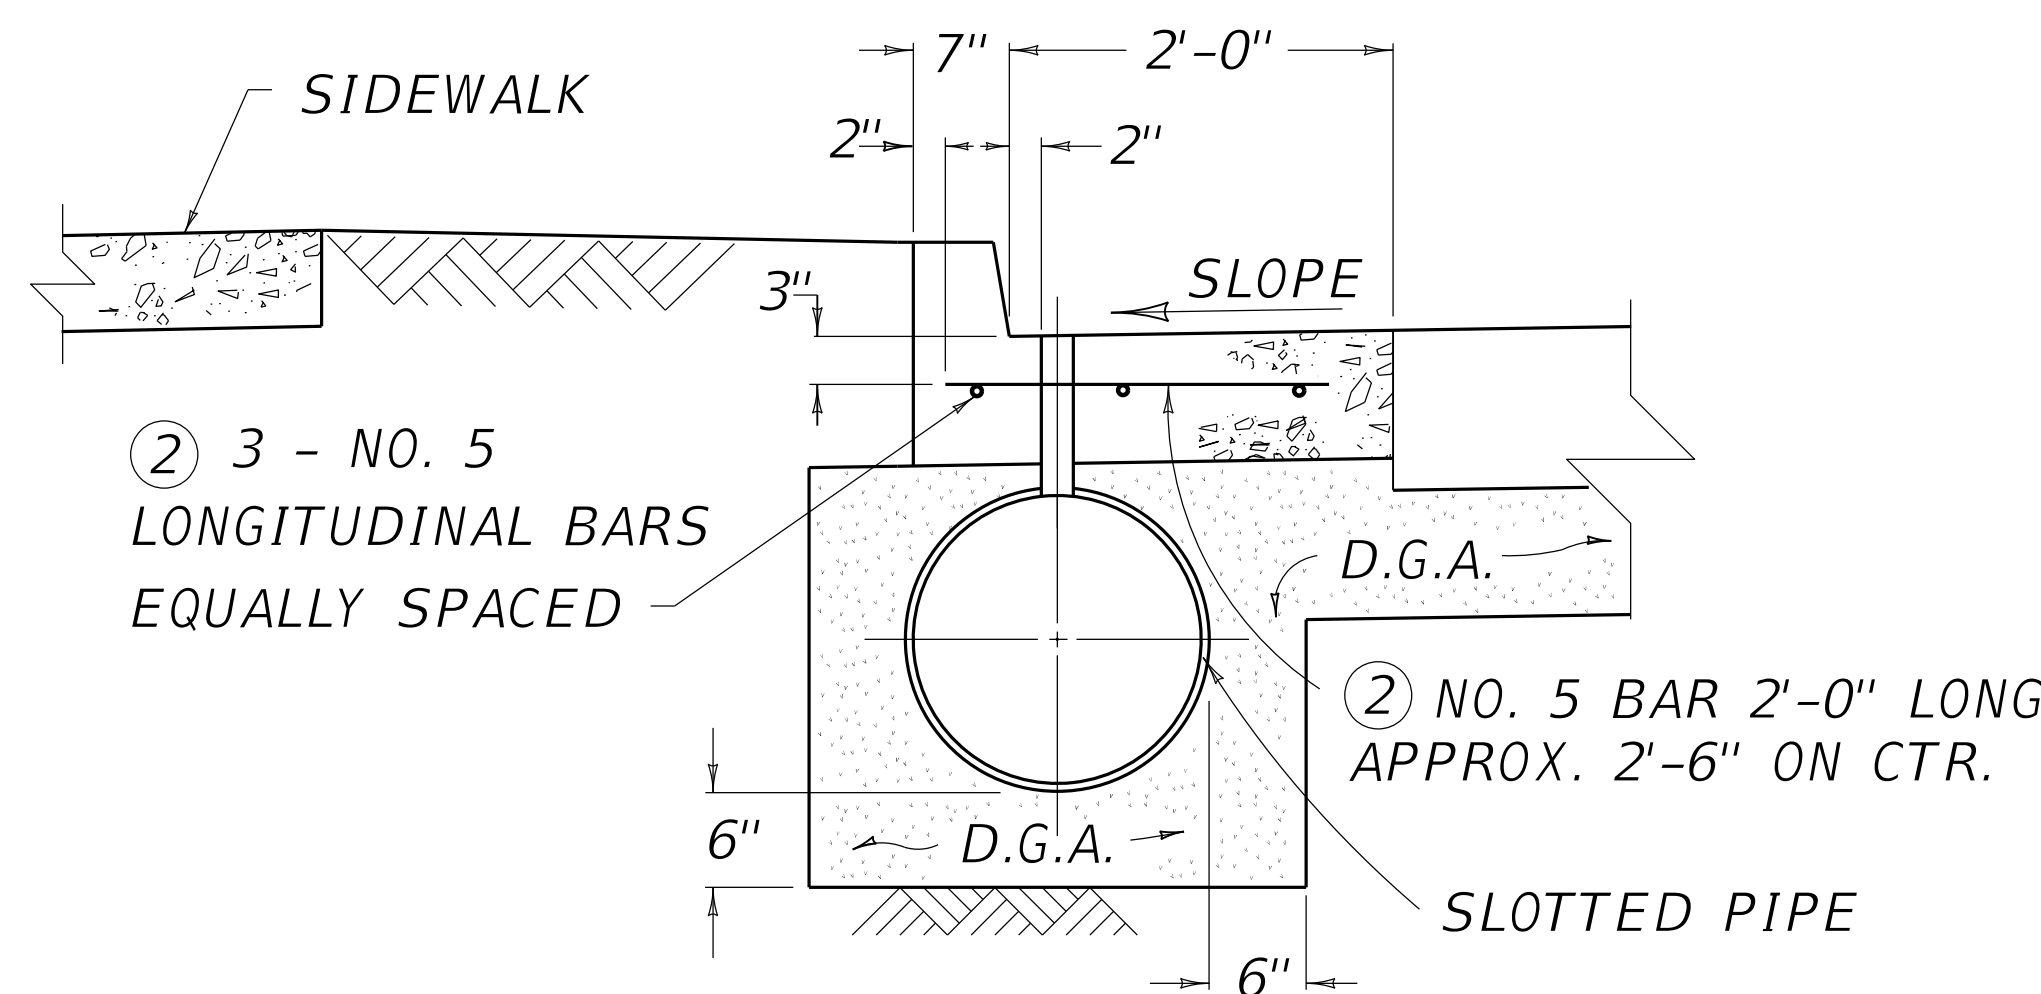

STD. CURB SECTION

USE WITH CUR. STD. DWGS.:
RDB-014 RDB-030 RDB-031 RDB-032
RDB-033 RDB-034 RDB-035

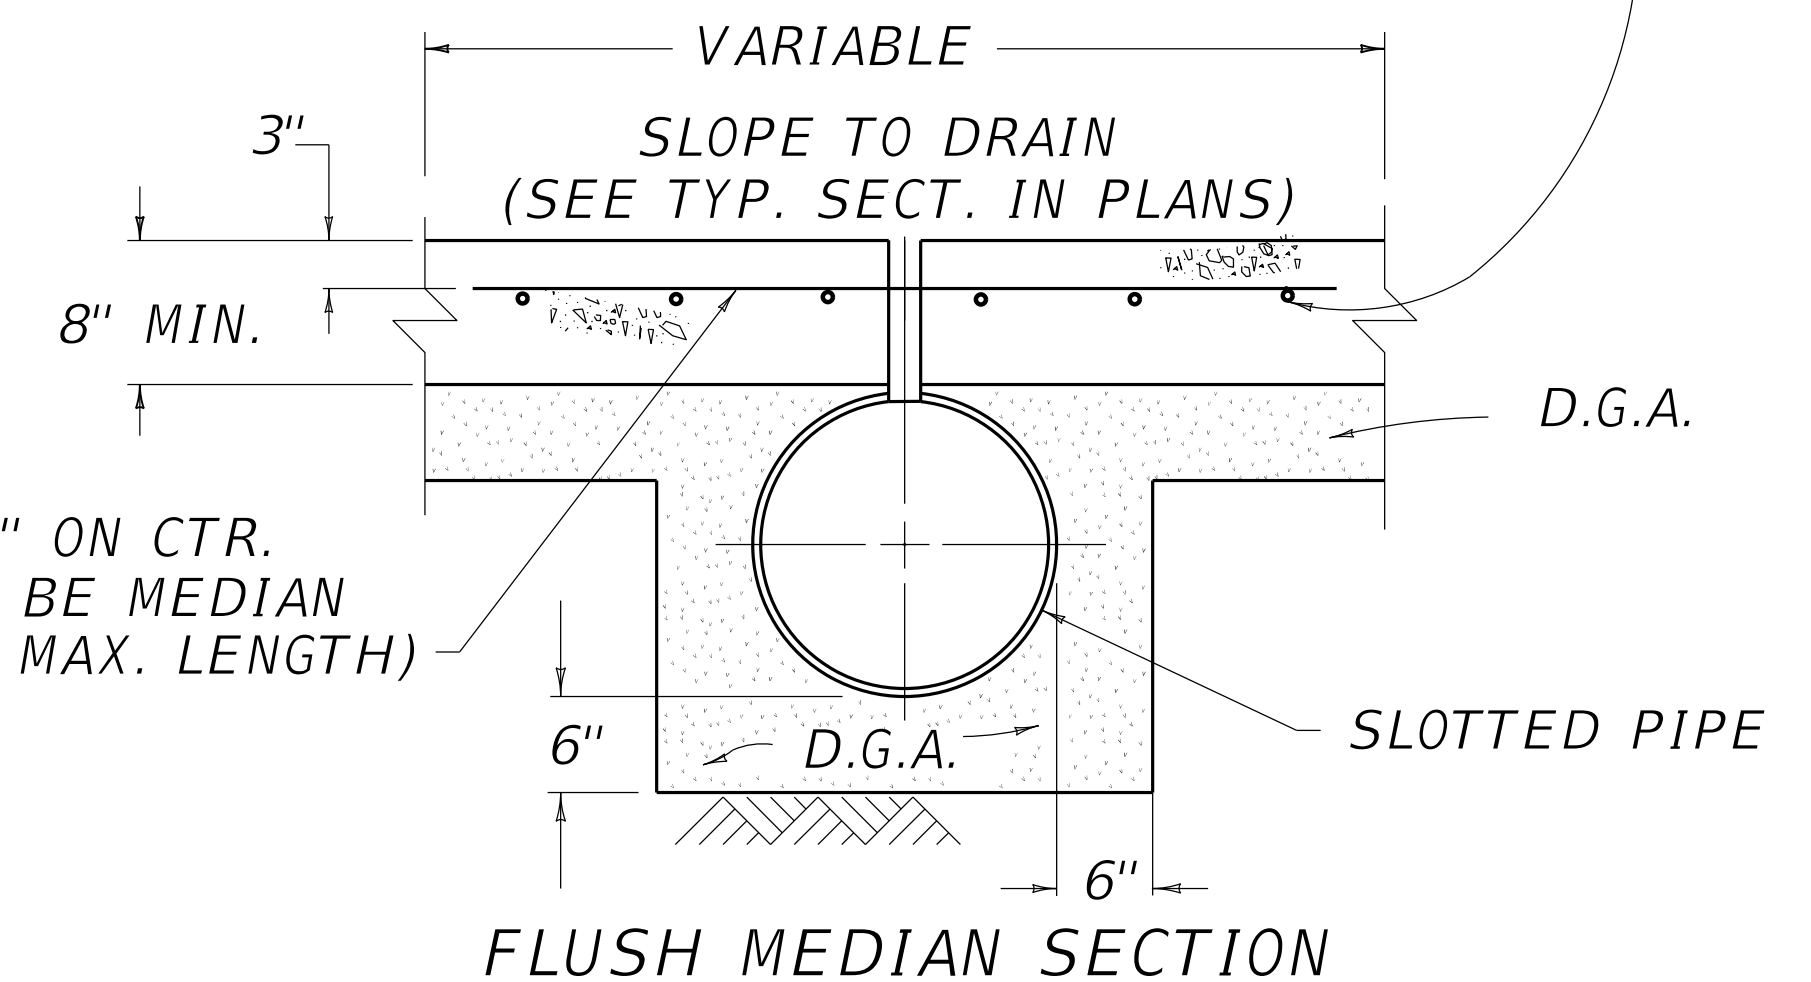

~ NOTES ~

- BID ITEMS AND UNIT TO BID
SLOTTED DRAIN PIPE LF
DROP BOX INLET TYPE 10 EACH
VALLEY GUTTER LF
- THE CAP SHALL BE A STANDARD MANUFACTURED ITEM FURNISHED BY THE PIPE SUPPLIER.
 - ALL REINFORCING STEEL SHALL BE INCLUDED IN THE CONTRACT UNIT PRICE PER LINEAR FOOT OF SLOTTED DRAIN PIPE. ALL REINFORCING STEEL SHALL BE EPOXY COATED IN ACCORDANCE WITH THE DEPARTMENTS STANDARD SPECIFICATIONS.
 - USE DROP BOX INLET TYPE 10 WITH VALLEY GUTTER (LIMITED TO 24" METAL PIPE SIZE).
 - EXTEND LONGITUDINAL BAR APPROXIMATELY 1'-6" PAST END OF SLOTTED DRAIN PIPE.
 - MINIMUM THROAT DEPTH FOR SLOTTED DRAIN PIPE SHALL BE 10".

REVISION DATE: 12/01/2015
REVISION NUMBER: 0

SUBMITTED 12-01-2015 DATE
DIVISION DIRECTOR
APPROVED 12-01-2015 DATE
STATE HIGHWAY ENGINEER

DRAINAGE



COMMONWEALTH OF KENTUCKY
DEPARTMENT OF HIGHWAYS



PIPES

SLOTTED DRAIN PIPE (DETAIL SHEET)

STANDARD DRAWING NUMBER
RDI-200-05