



PLAN VIEW
(FLOW TOWARD END TREATMENT)

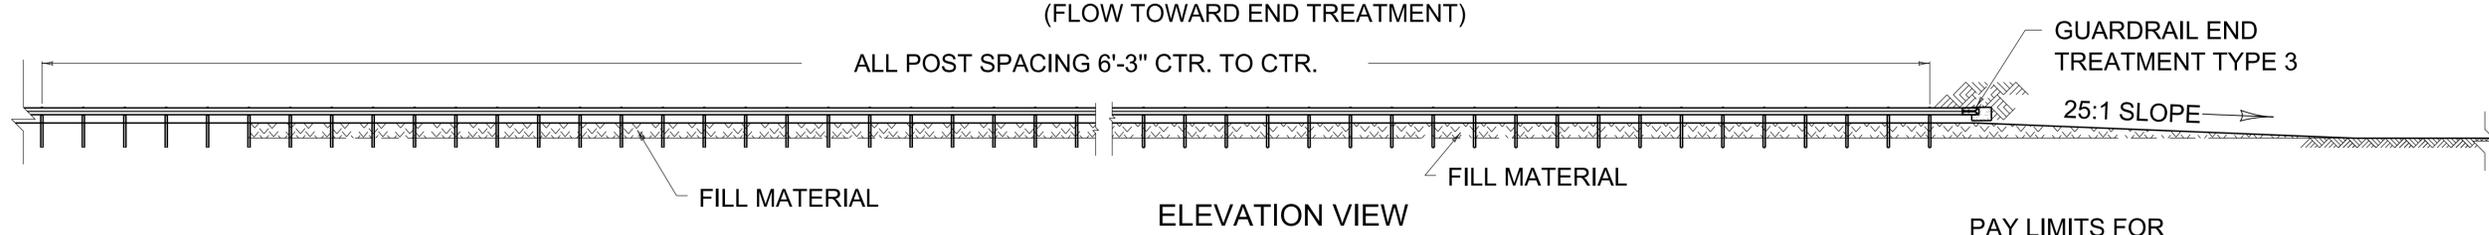

ELEVATION VIEW

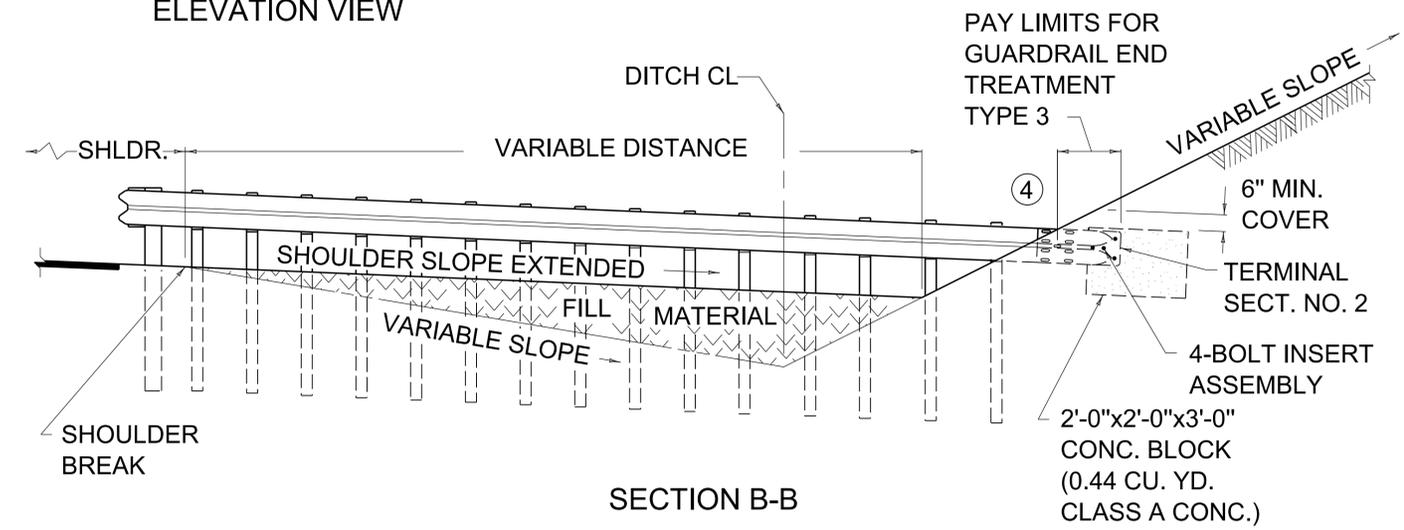

SECTION B-B

① FLARE RATES			
DESIGN SPEED	70+ MPH	60 MPH	50 MPH OR LESS
FLARE RATES	15:1	13:1	11:1


~ NOTES ~

- ① THE CONTRACT UNIT PRICE FOR GUARDRAIL END TREATMENT TYPE 3 SHALL INCLUDE THE CONCRETE BLOCK, TERMINAL SECTION NO. 2, FOUR BOLT INSERT ASSEMBLY AND ALL INCIDENTALS NECESSARY TO COMPLETE THE WORK.
- 2. OFFSET BLOCKS MAY BE ELIMINATED ON ANY POST THAT IS COMPLETELY BELOW GRADE.
- 3. SEE CUR. STD. DWG. RBC-100 FOR 4-BOLT INSERT ASSEMBLY DETAILS.
- ④ SEE CUR. STD. DWG. RBR-032 FOR ALTERNATE END ANCHOR.

BID ITEMS AND UNIT TO BID

GUARDRAIL END TREATMENT TYPE 3	EACH
ROADWAY OR BORROW EXCAVATION, OR EMBANKMENT IN PLACE	CU. YD.
DRAINAGE STRUCTURE BID SEPARATELY	EACH

USE WITH CUR. STD. DWGS.
RBC-100 RDB-005 RBR-032

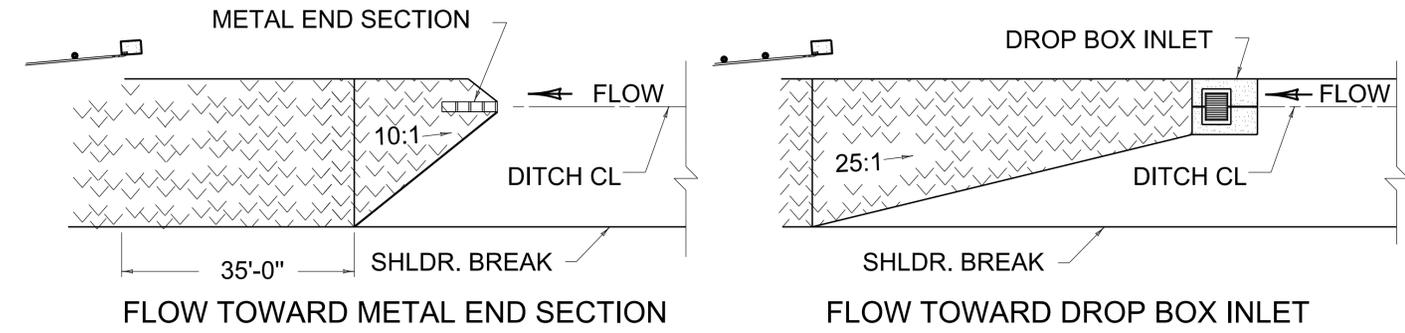

GRADING DETAILS

REVISION DATE: 12/01/2015
REVISION NUMBER: 0
ERRATA DATE: 01/21/2026

SUBMITTED: 12-01-2015 DATE
APPROVED: 12-01-2015 DATE
DIVISION DIRECTOR: [Signature]
STATE HIGHWAY ENGINEER: [Signature]

BARRIERS



COMMONWEALTH OF KENTUCKY
DEPARTMENT OF HIGHWAYS

GUARDRAIL

END TREATMENT TYPE 3

STANDARD DRAWING NUMBER
RBR-030-05