

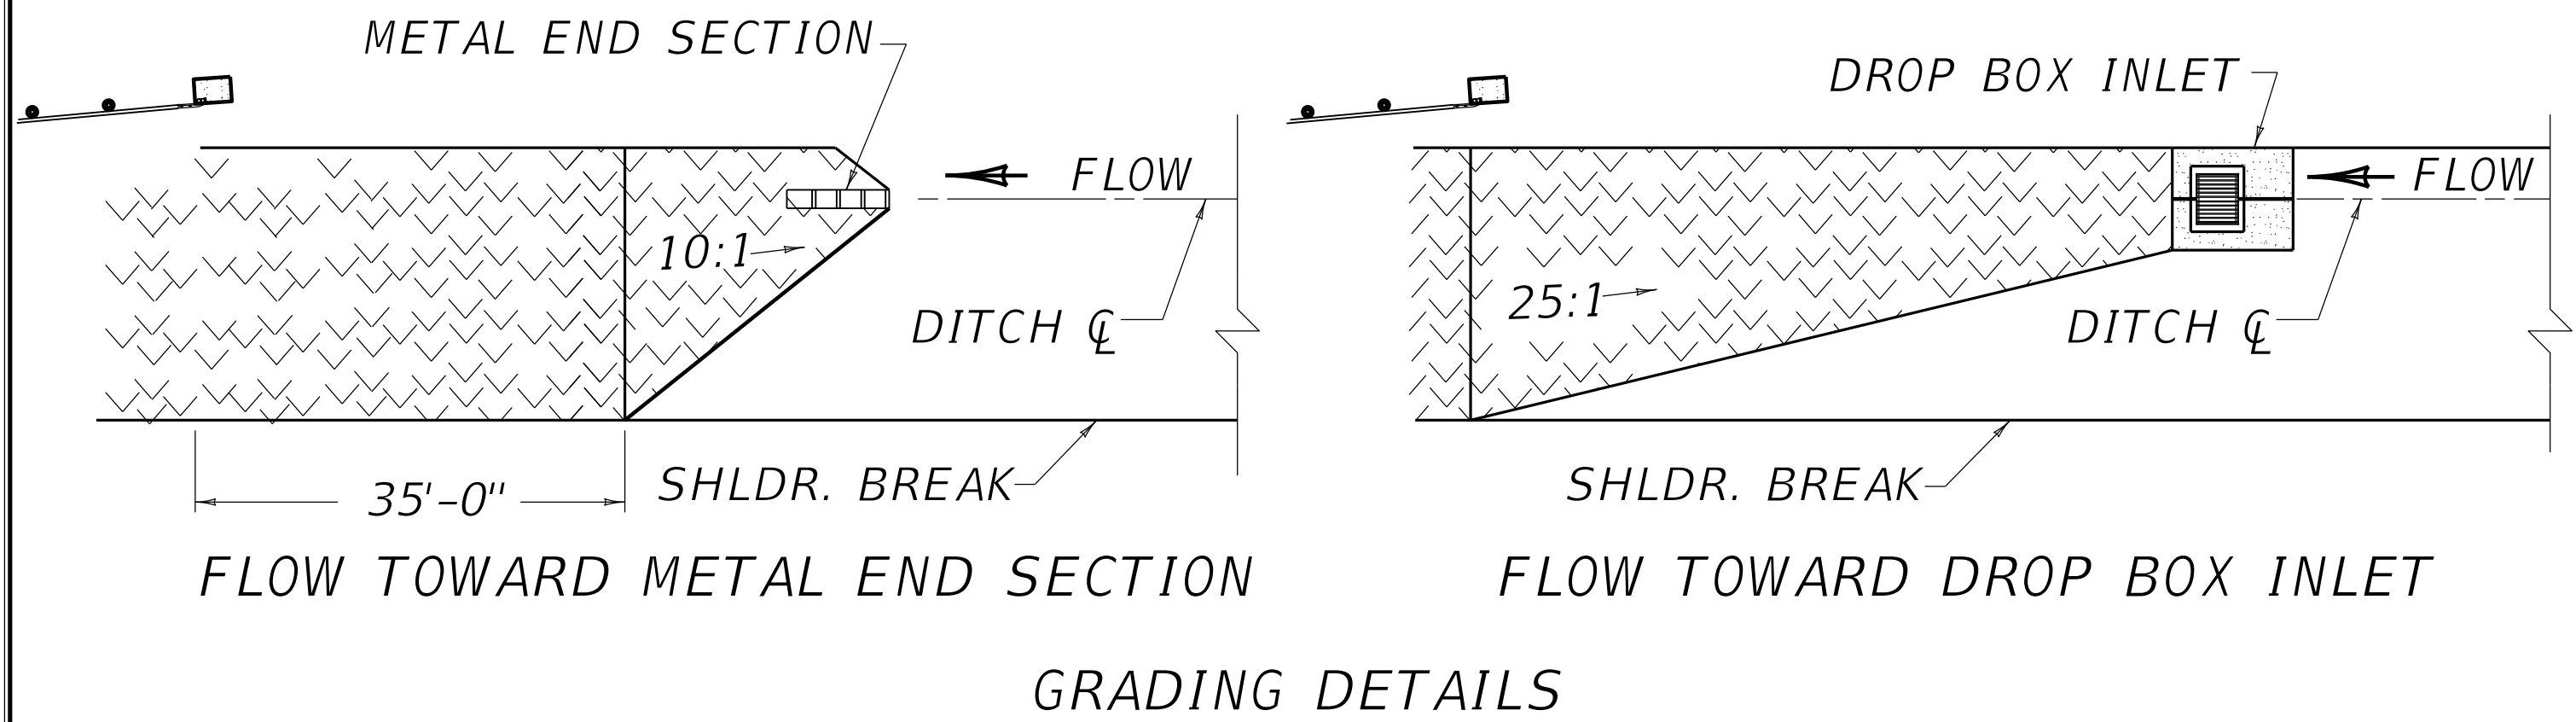
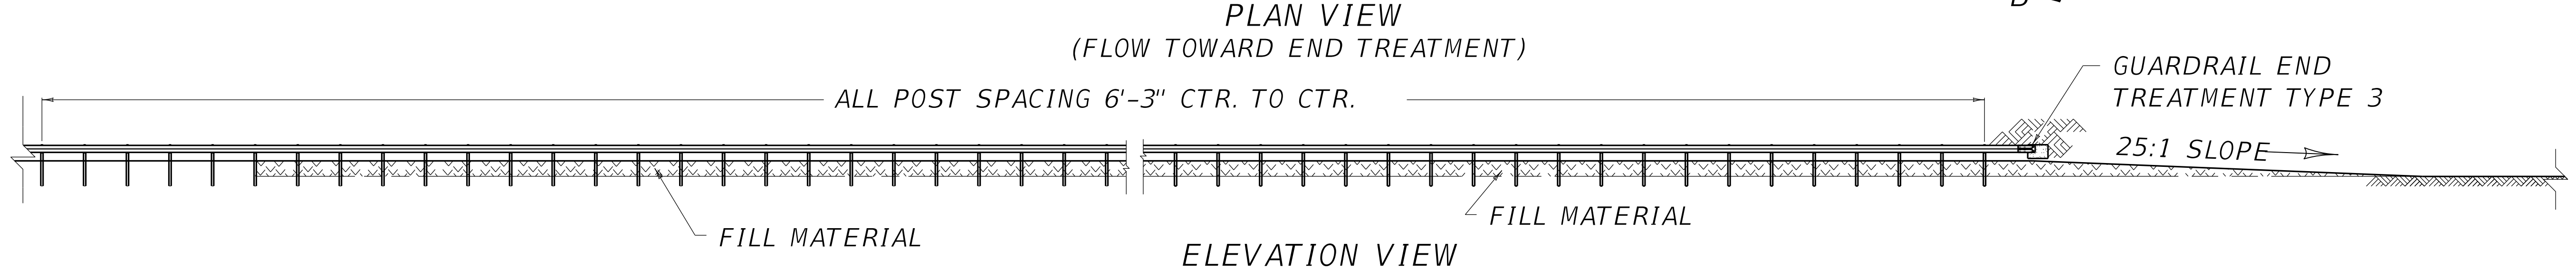


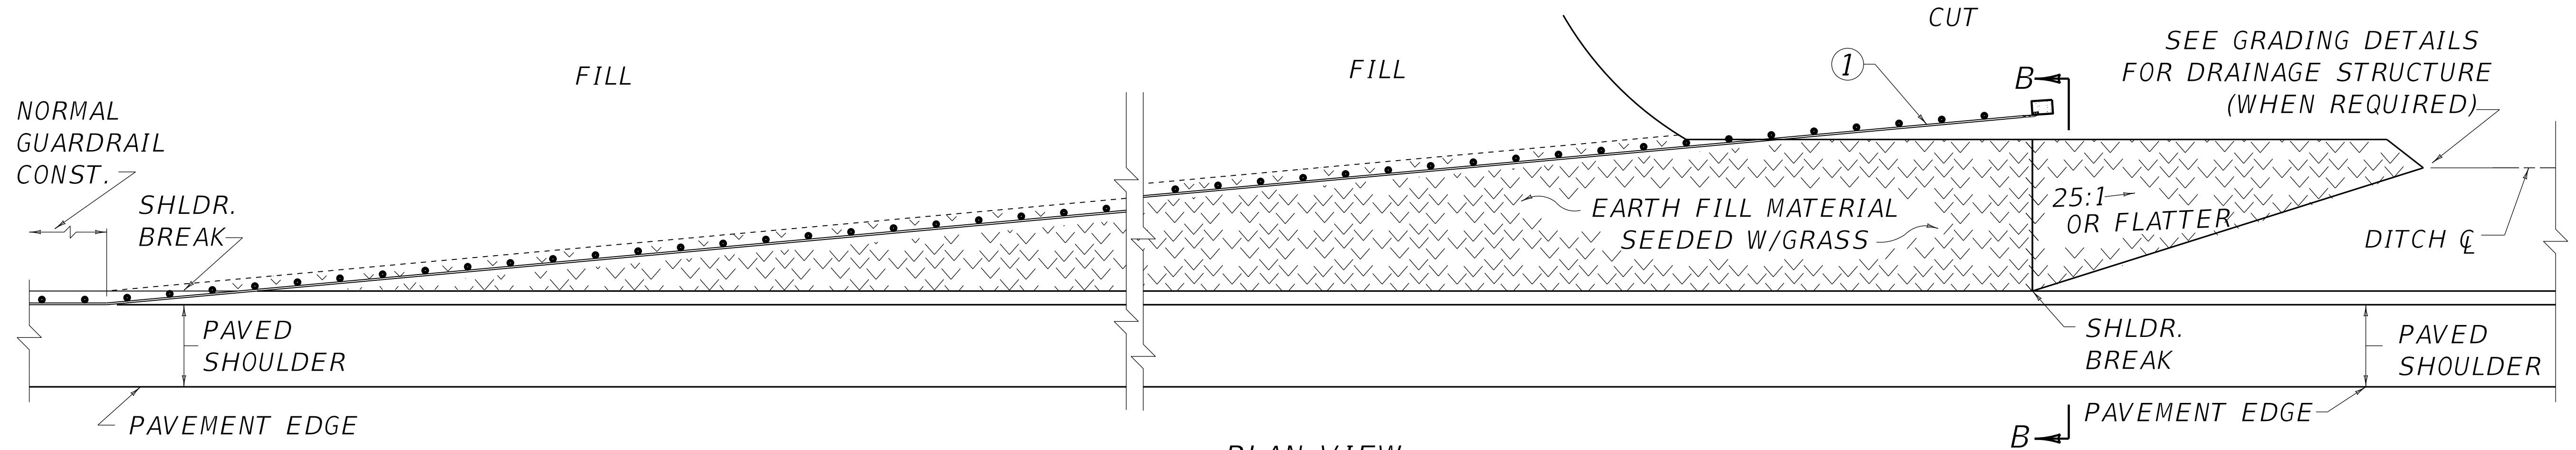

- ~ NOTES ~
- BID ITEMS AND UNIT TO BID
GUARDRAIL END TREATMENT TYPE 3 EACH
ROADWAY OR BORROW EXCAVATION, CU. YD.
OR EMBANKMENT IN PLACE EACH
DRAINAGE STRUCTURE BID SEPARATELY EACH
 - 2. THE CONTRACT UNIT PRICE FOR GUARDRAIL END TREATMENT TYPE 3 SHALL INCLUDE THE CONCRETE BLOCK, TERMINAL SECTION NO. 2, FOUR BOLT INSERT ASSEMBLY AND ALL INCIDENTALS NECESSARY TO COMPLETE THE WORK.
 - 3. OFFSET BLOCKS MAY BE ELIMINATED ON ANY POST THAT IS COMPLETELY BELOW GRADE.
 - 4. SEE CUR. STD. DWG. RBC-100 FOR 4-BOLT INSERT ASSEMBLY DETAILS.
 - ⑤ SEE CUR. STD. DWG. RBR-032 FOR ALTERNATE END ANCHOR.

USE WITH CUR. STD. DWGS.
RBC-100 RDB-005 RBR-032

① FLARE RATES			
DESIGN SPEED	70+ MPH	60 MPH	50 MPH OR LESS
FLARE RATES	15:1	13:1	11:1

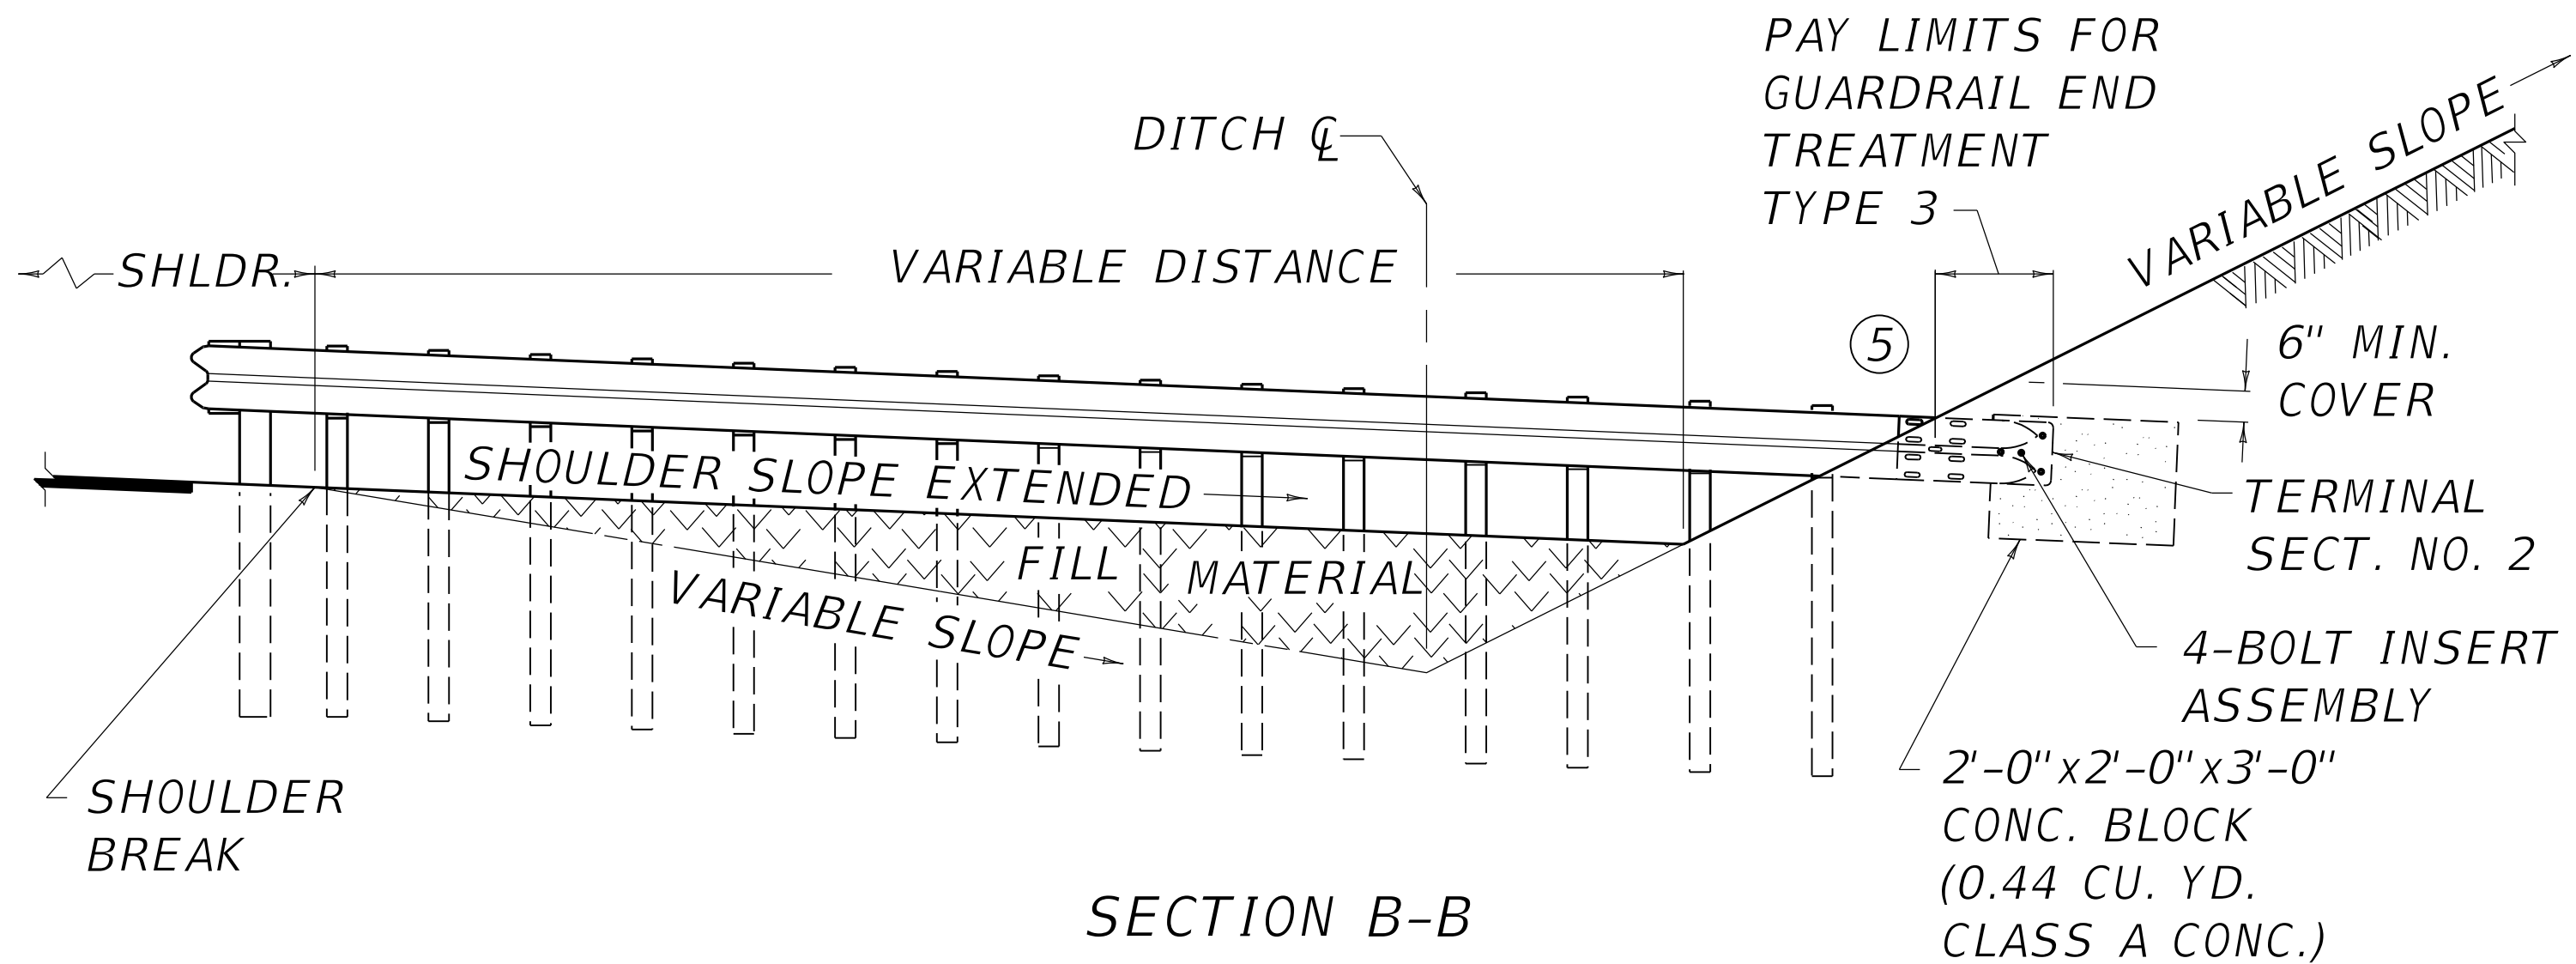

COMMONWEALTH OF KENTUCKY
DEPARTMENT OF HIGHWAYS



GUARDRAIL

END TREATMENT TYPE 3

STANDARD DRAWING NUMBER
RBR-030-05

REVISION DATE: 12/01/2015
REVISION NUMBER: 0

12-01-2015
DATE

12-01-2015
DATE

APPROVED

BARRIERS