




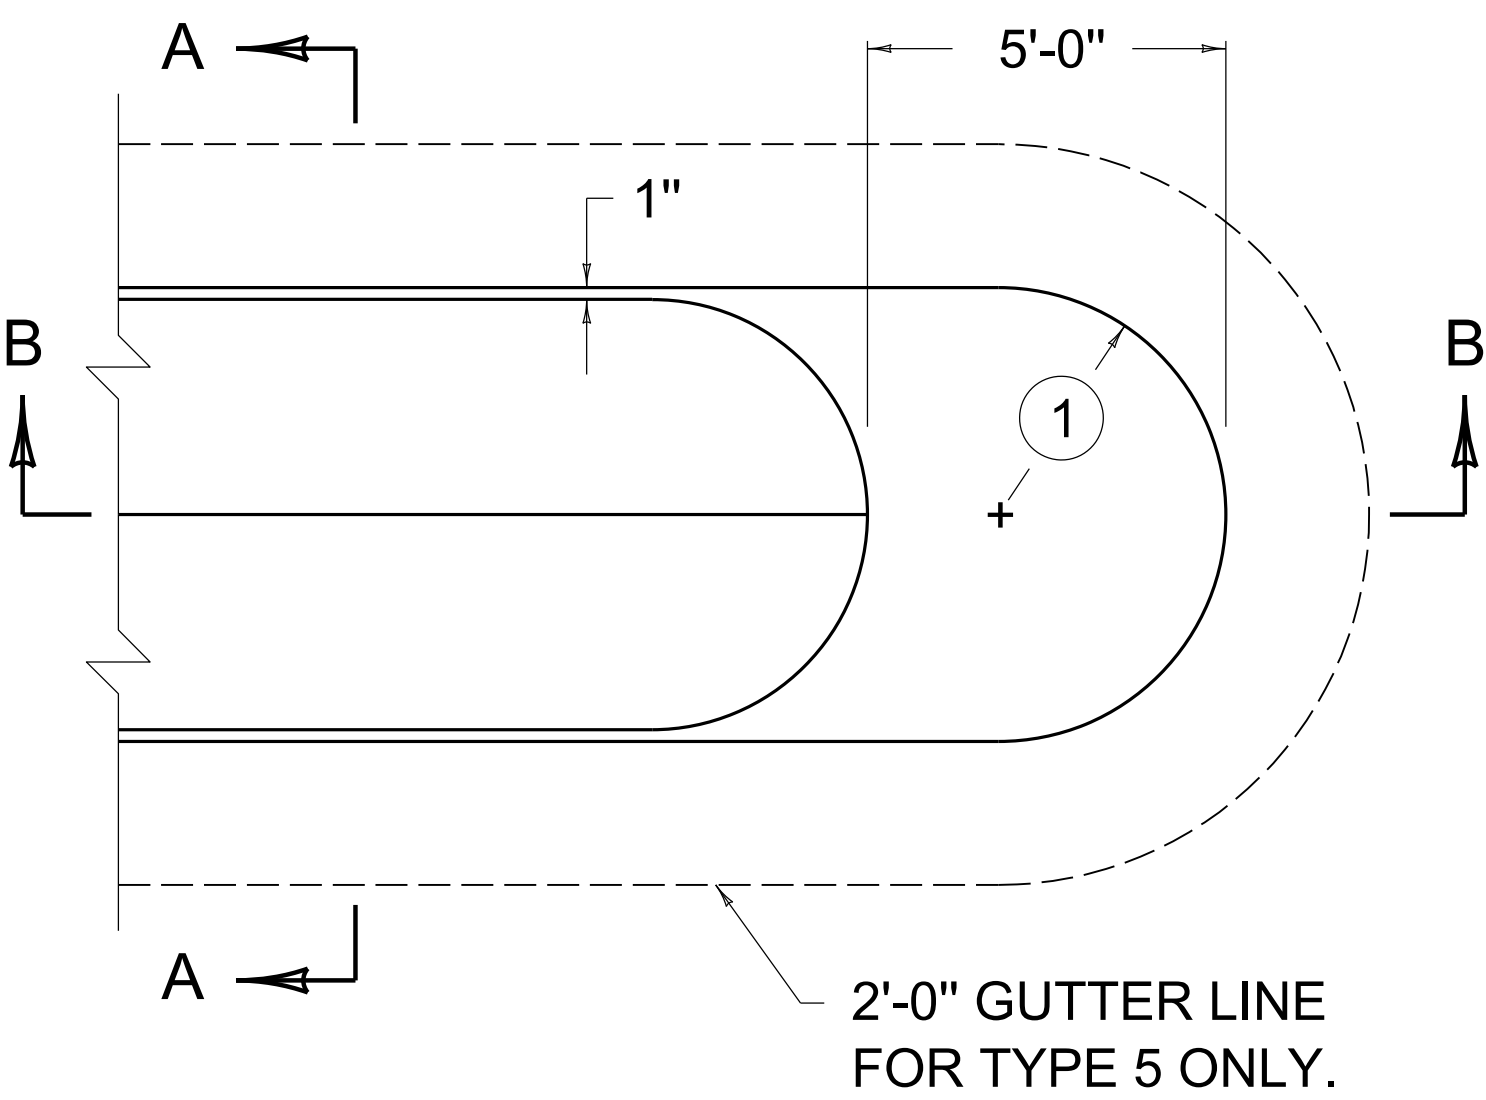


PLAN VIEW
BARRIER MEDIAN

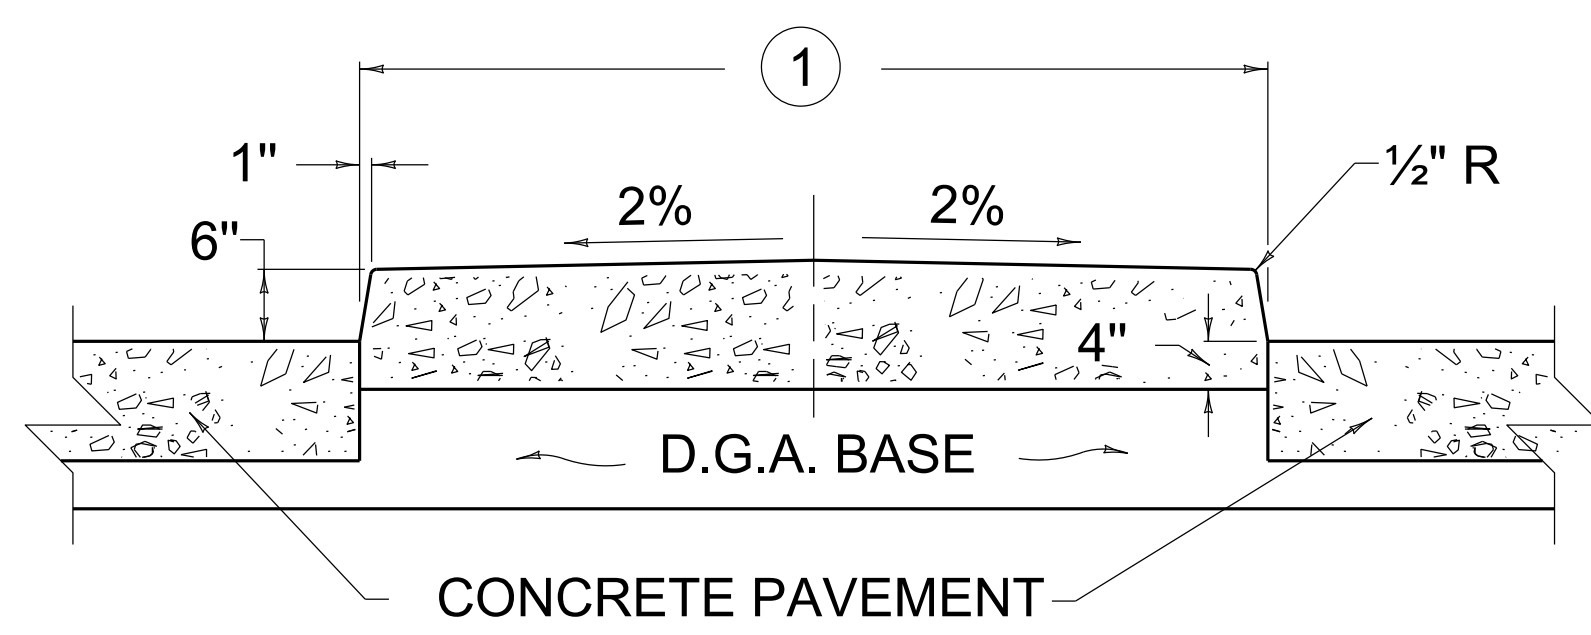


SECTION A-A
CONCRETE PAVEMENT

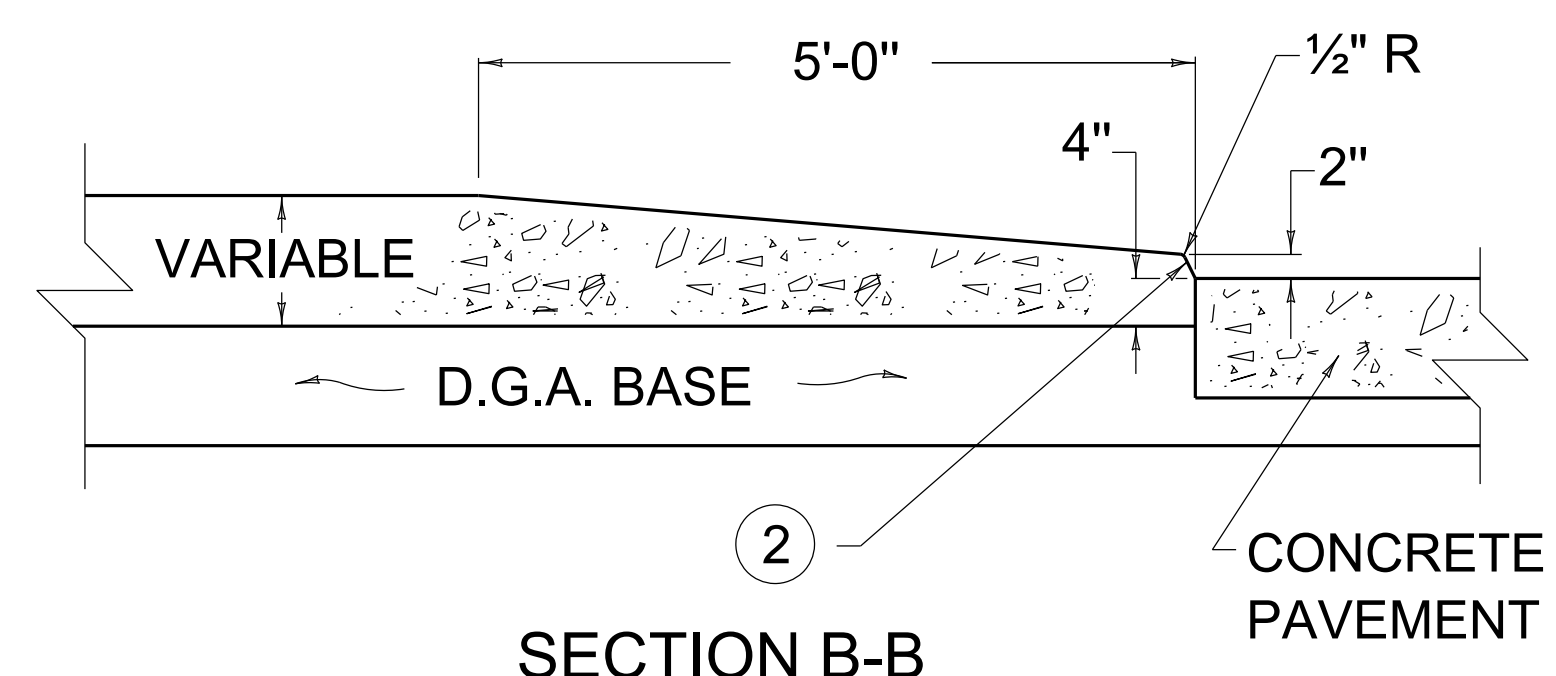


SECTION B-B
BARRIER MEDIAN
WITH RIGID PAVEMENT
(TYPE 1)

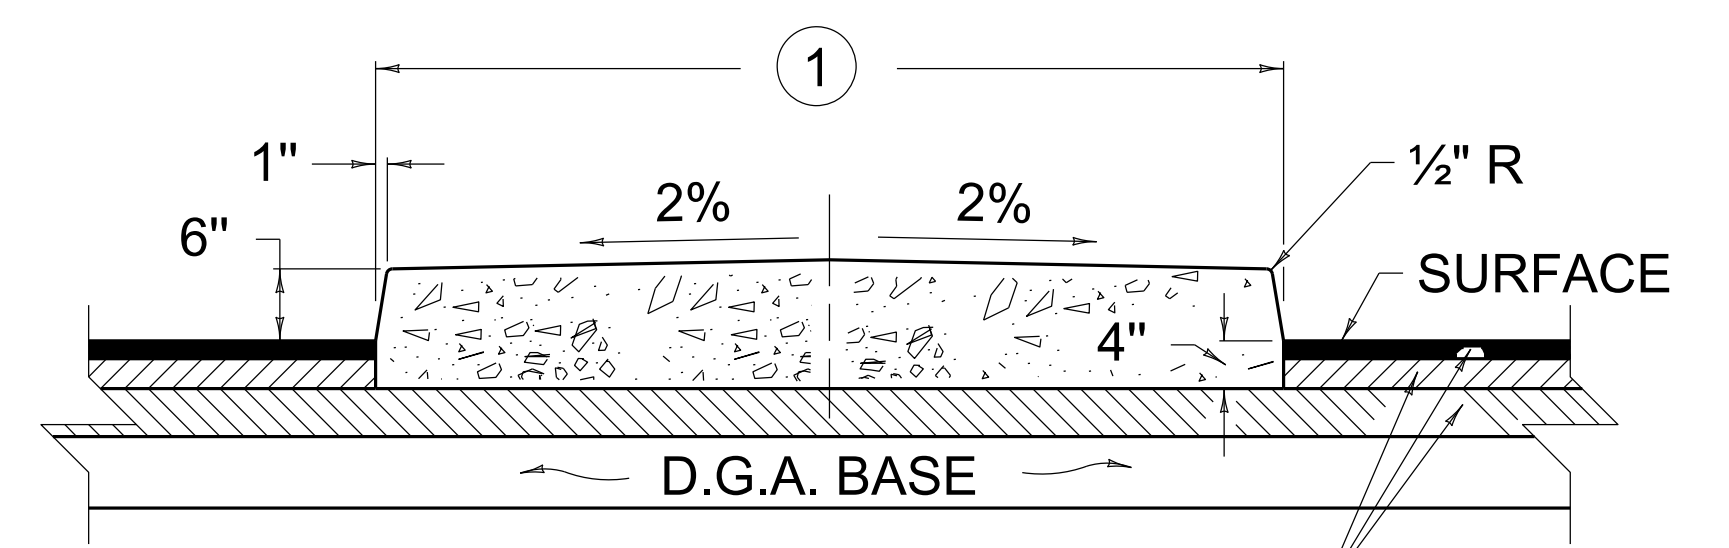


SECTION A-A
FLEXIBLE COURSES

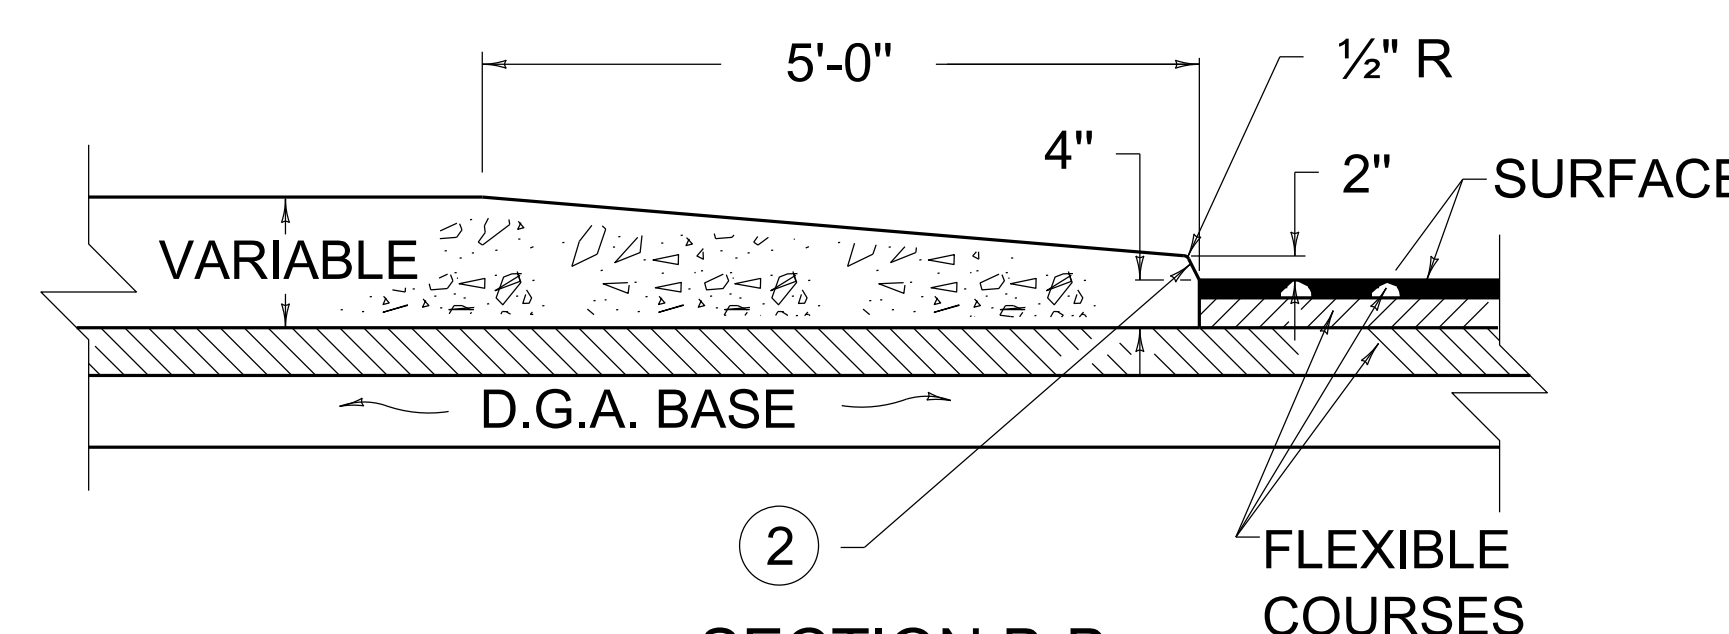


SECTION B-B
BARRIER MEDIAN
WITH FLEXIBLE PAVEMENT
(TYPE 2)

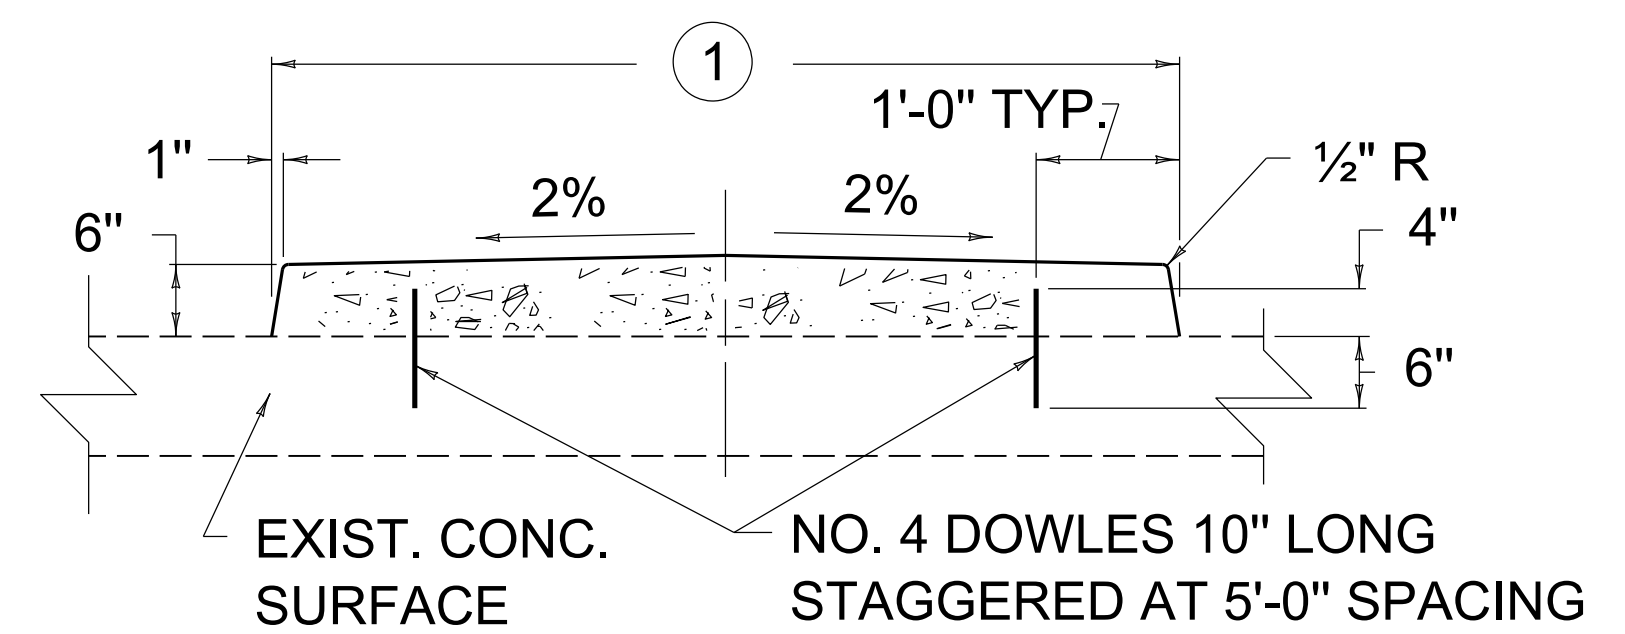


SECTION A-A

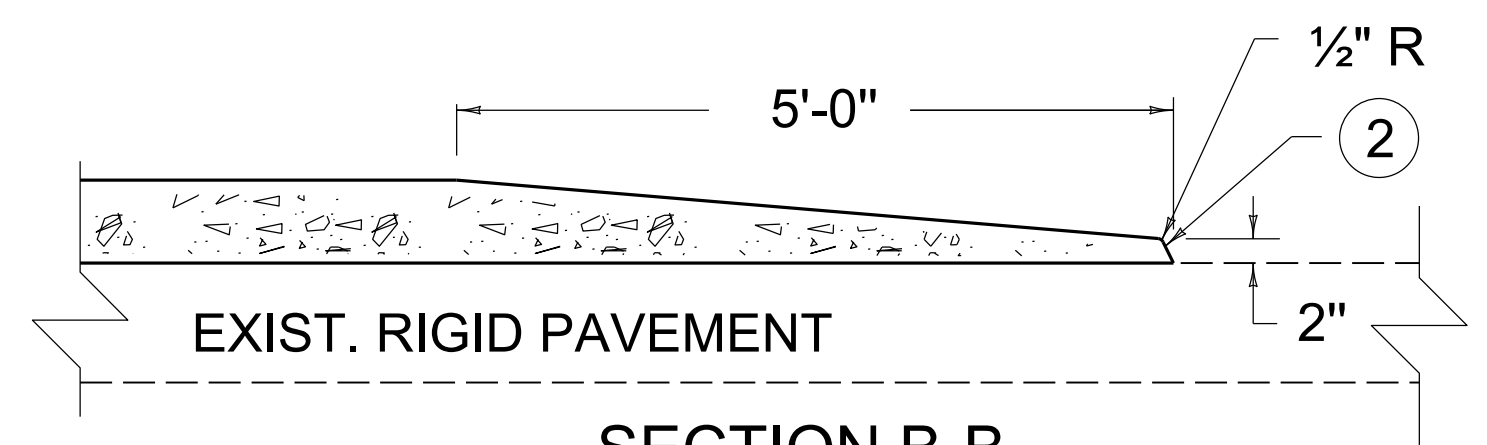


SECTION B-B
BARRIER MEDIAN
ON EXISTING RIGID PAVEMENT
(TYPE 3)

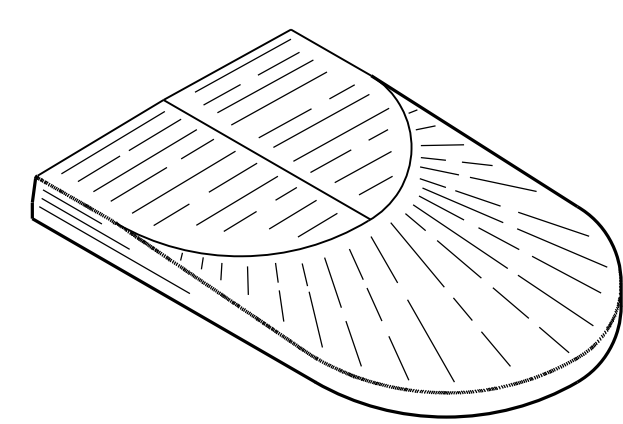


ISOMETRIC VIEW
(NOSE)

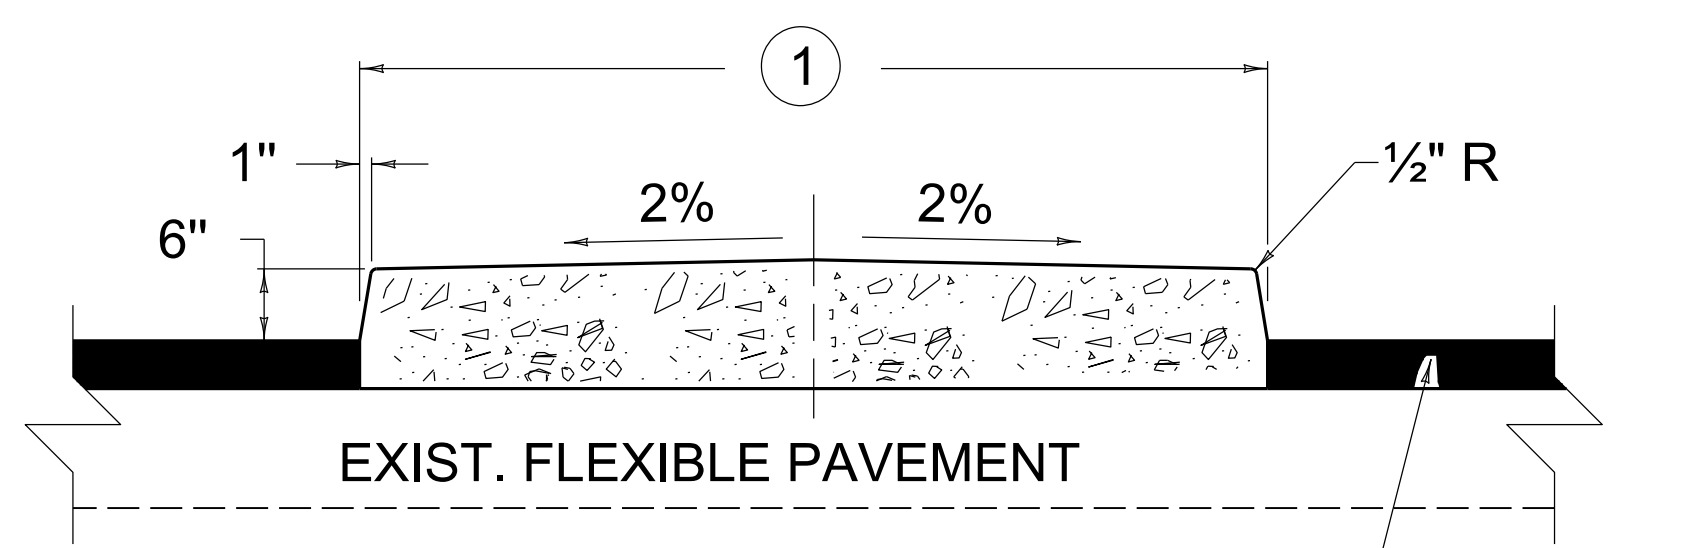


SECTION A-A

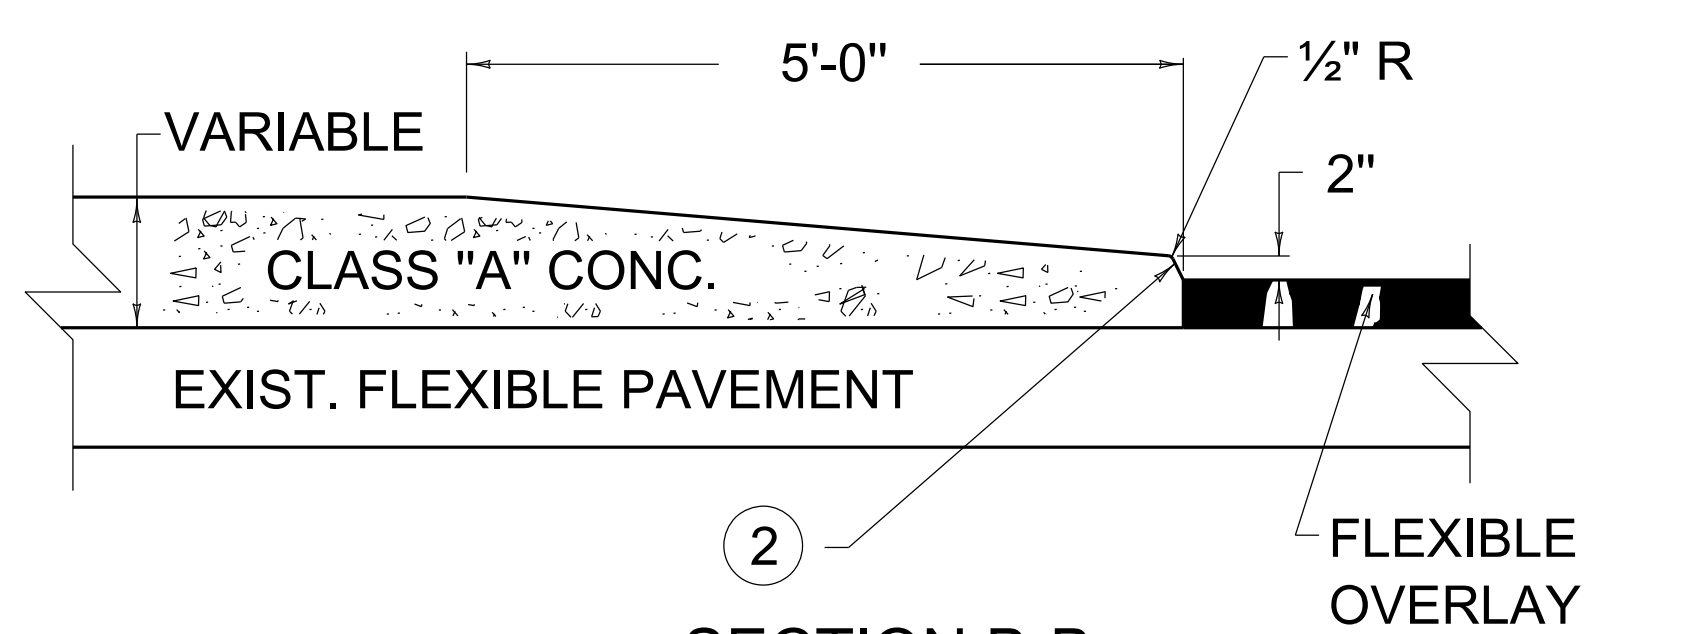

SECTION B-B
BARRIER MEDIAN
ON EXISTING FLEXIBLE PAVEMENT
(TYPE 4)

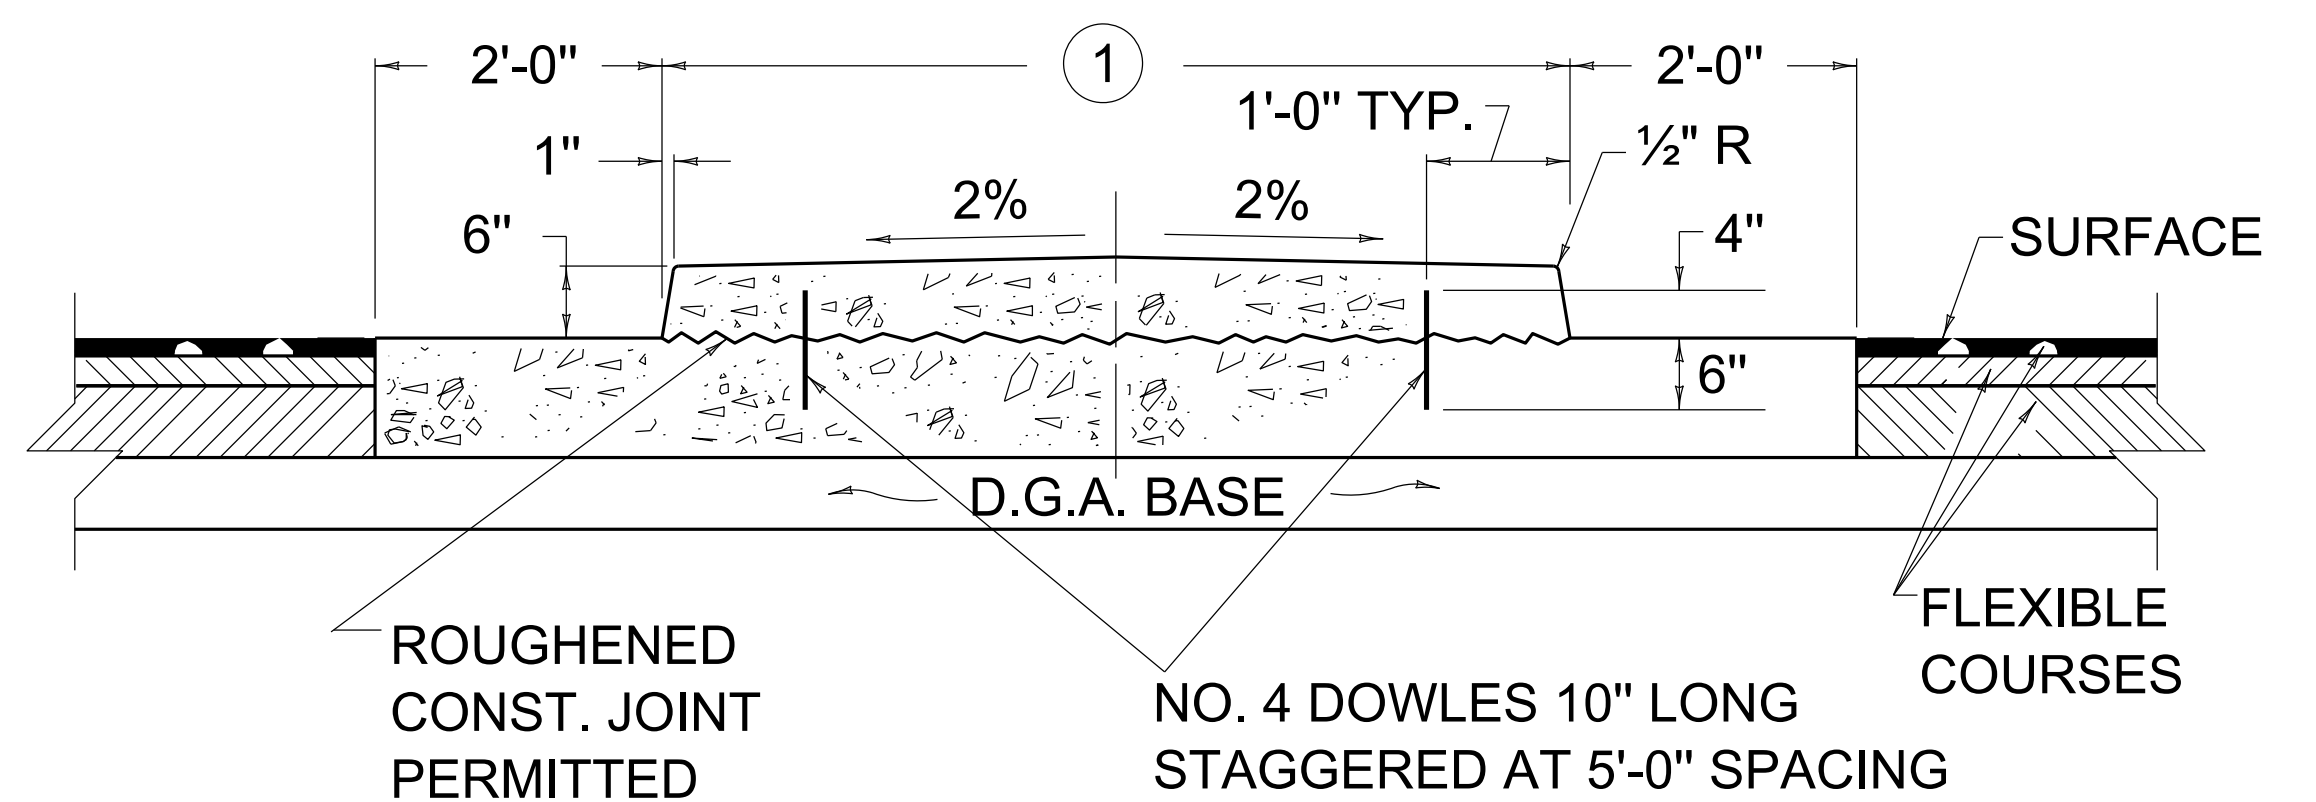

SECTION A-A

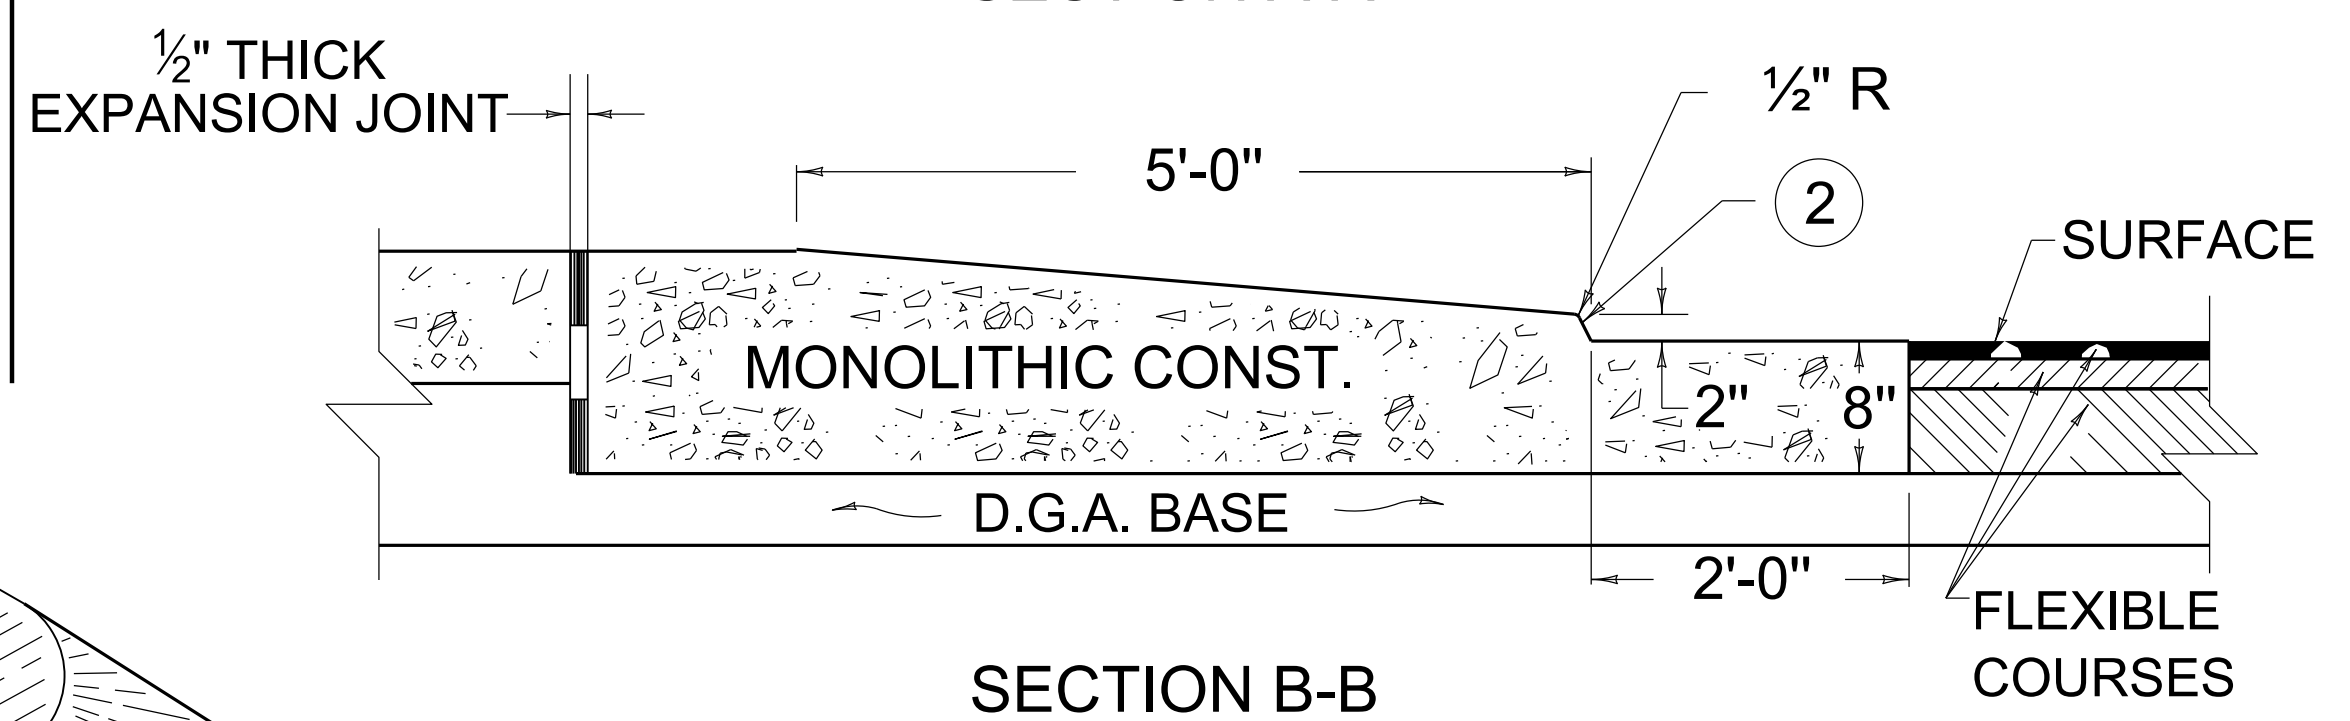

SECTION B-B
BARRIER MEDIAN
WITH FLEXIBLE PAVEMENT
(TYPE 5)

~ NOTES ~

- 1 SEE PLANS FOR CONSTANT OR VARIABLE WIDTH DIMENSIONS.
 - 2 SLOPE TO CONFORM TO SIDE SLOPES.
 - 3. ALL BARRIER MEDIANS SHALL BE CONSTRUCTED OF CLASS "A" CONCRETE.
- BID ITEM AND UNIT TO BID
STANDARD BARRIER MEDIAN TYPE ☆ SQYD
☆ = 1 OR 2 OR 3 OR 4 OR 5.



COMMONWEALTH OF KENTUCKY
DEPARTMENT OF HIGHWAYS

STANDARD BARRIER MEDIAN

STANDARD BARRIER MEDIAN

SEPIA NUMBER
RPM-010-06-S

REVISION DATE: 10/07/2025
REVISION NUMBER: 0

SUBMITTED 10-07-2025
DIVISION DIRECTOR
APPROVED
STATE HIGHWAY ENGINEER

PAVEMENT