




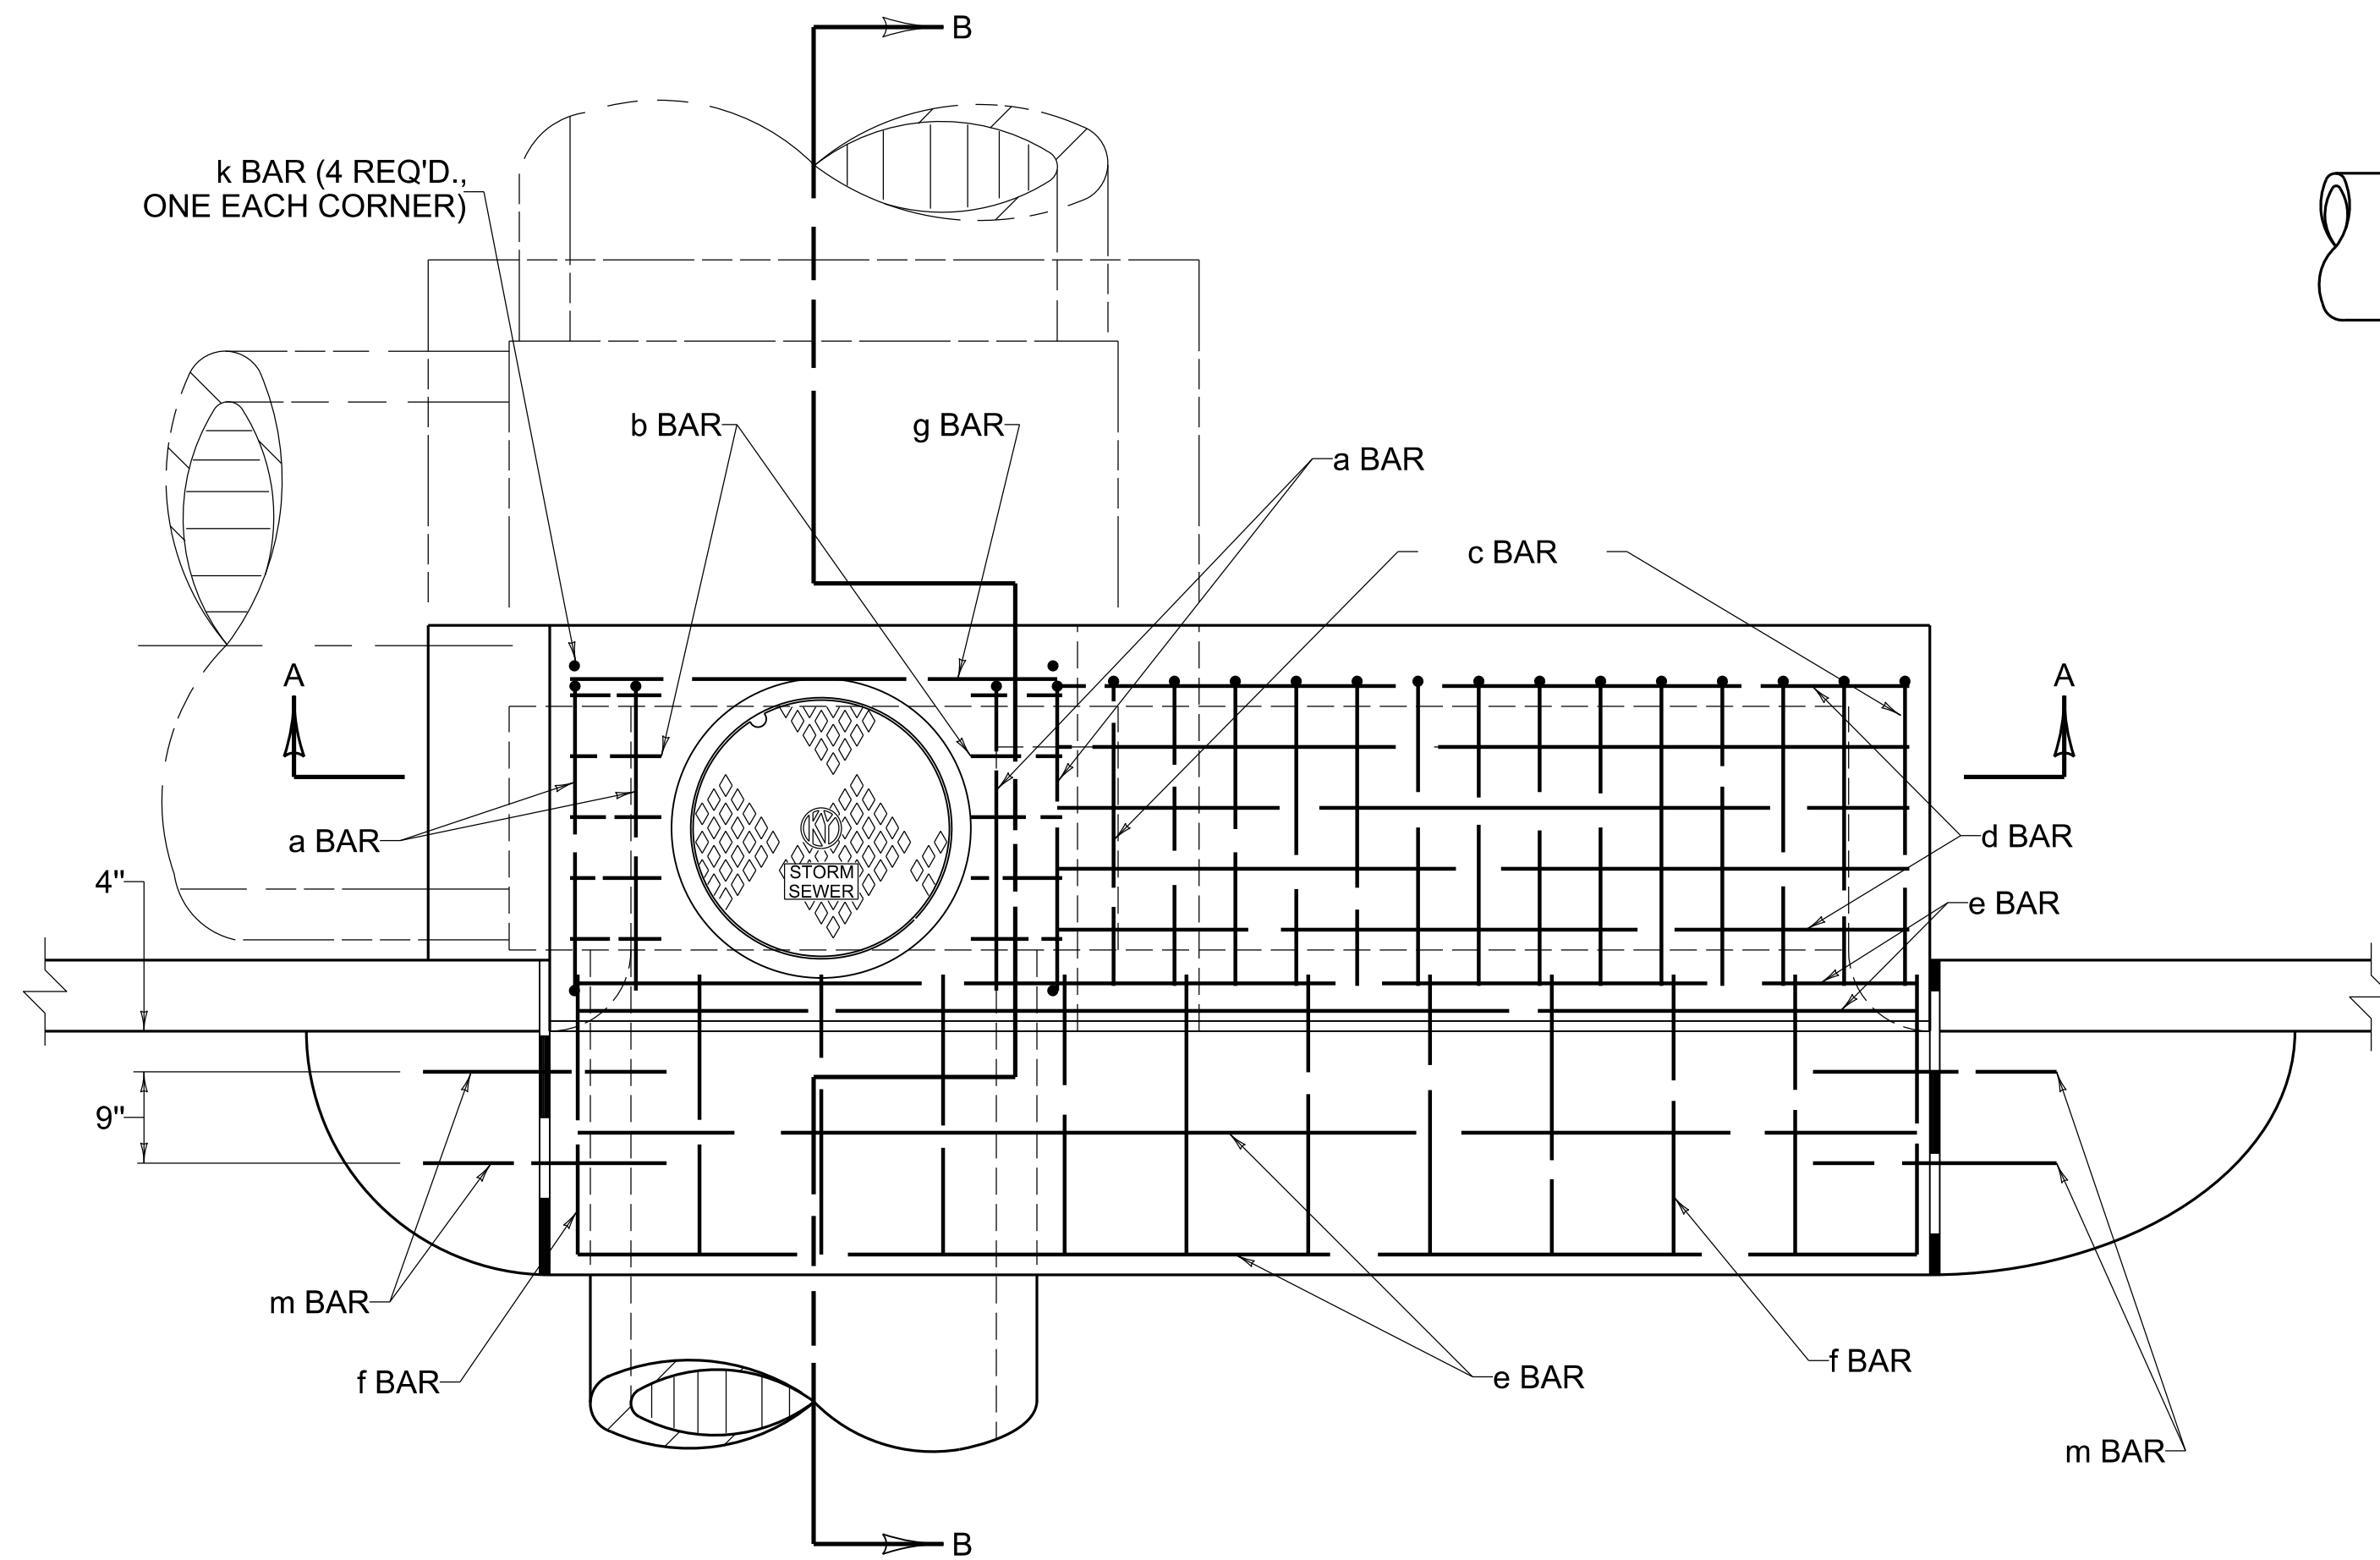

PLAN VIEW

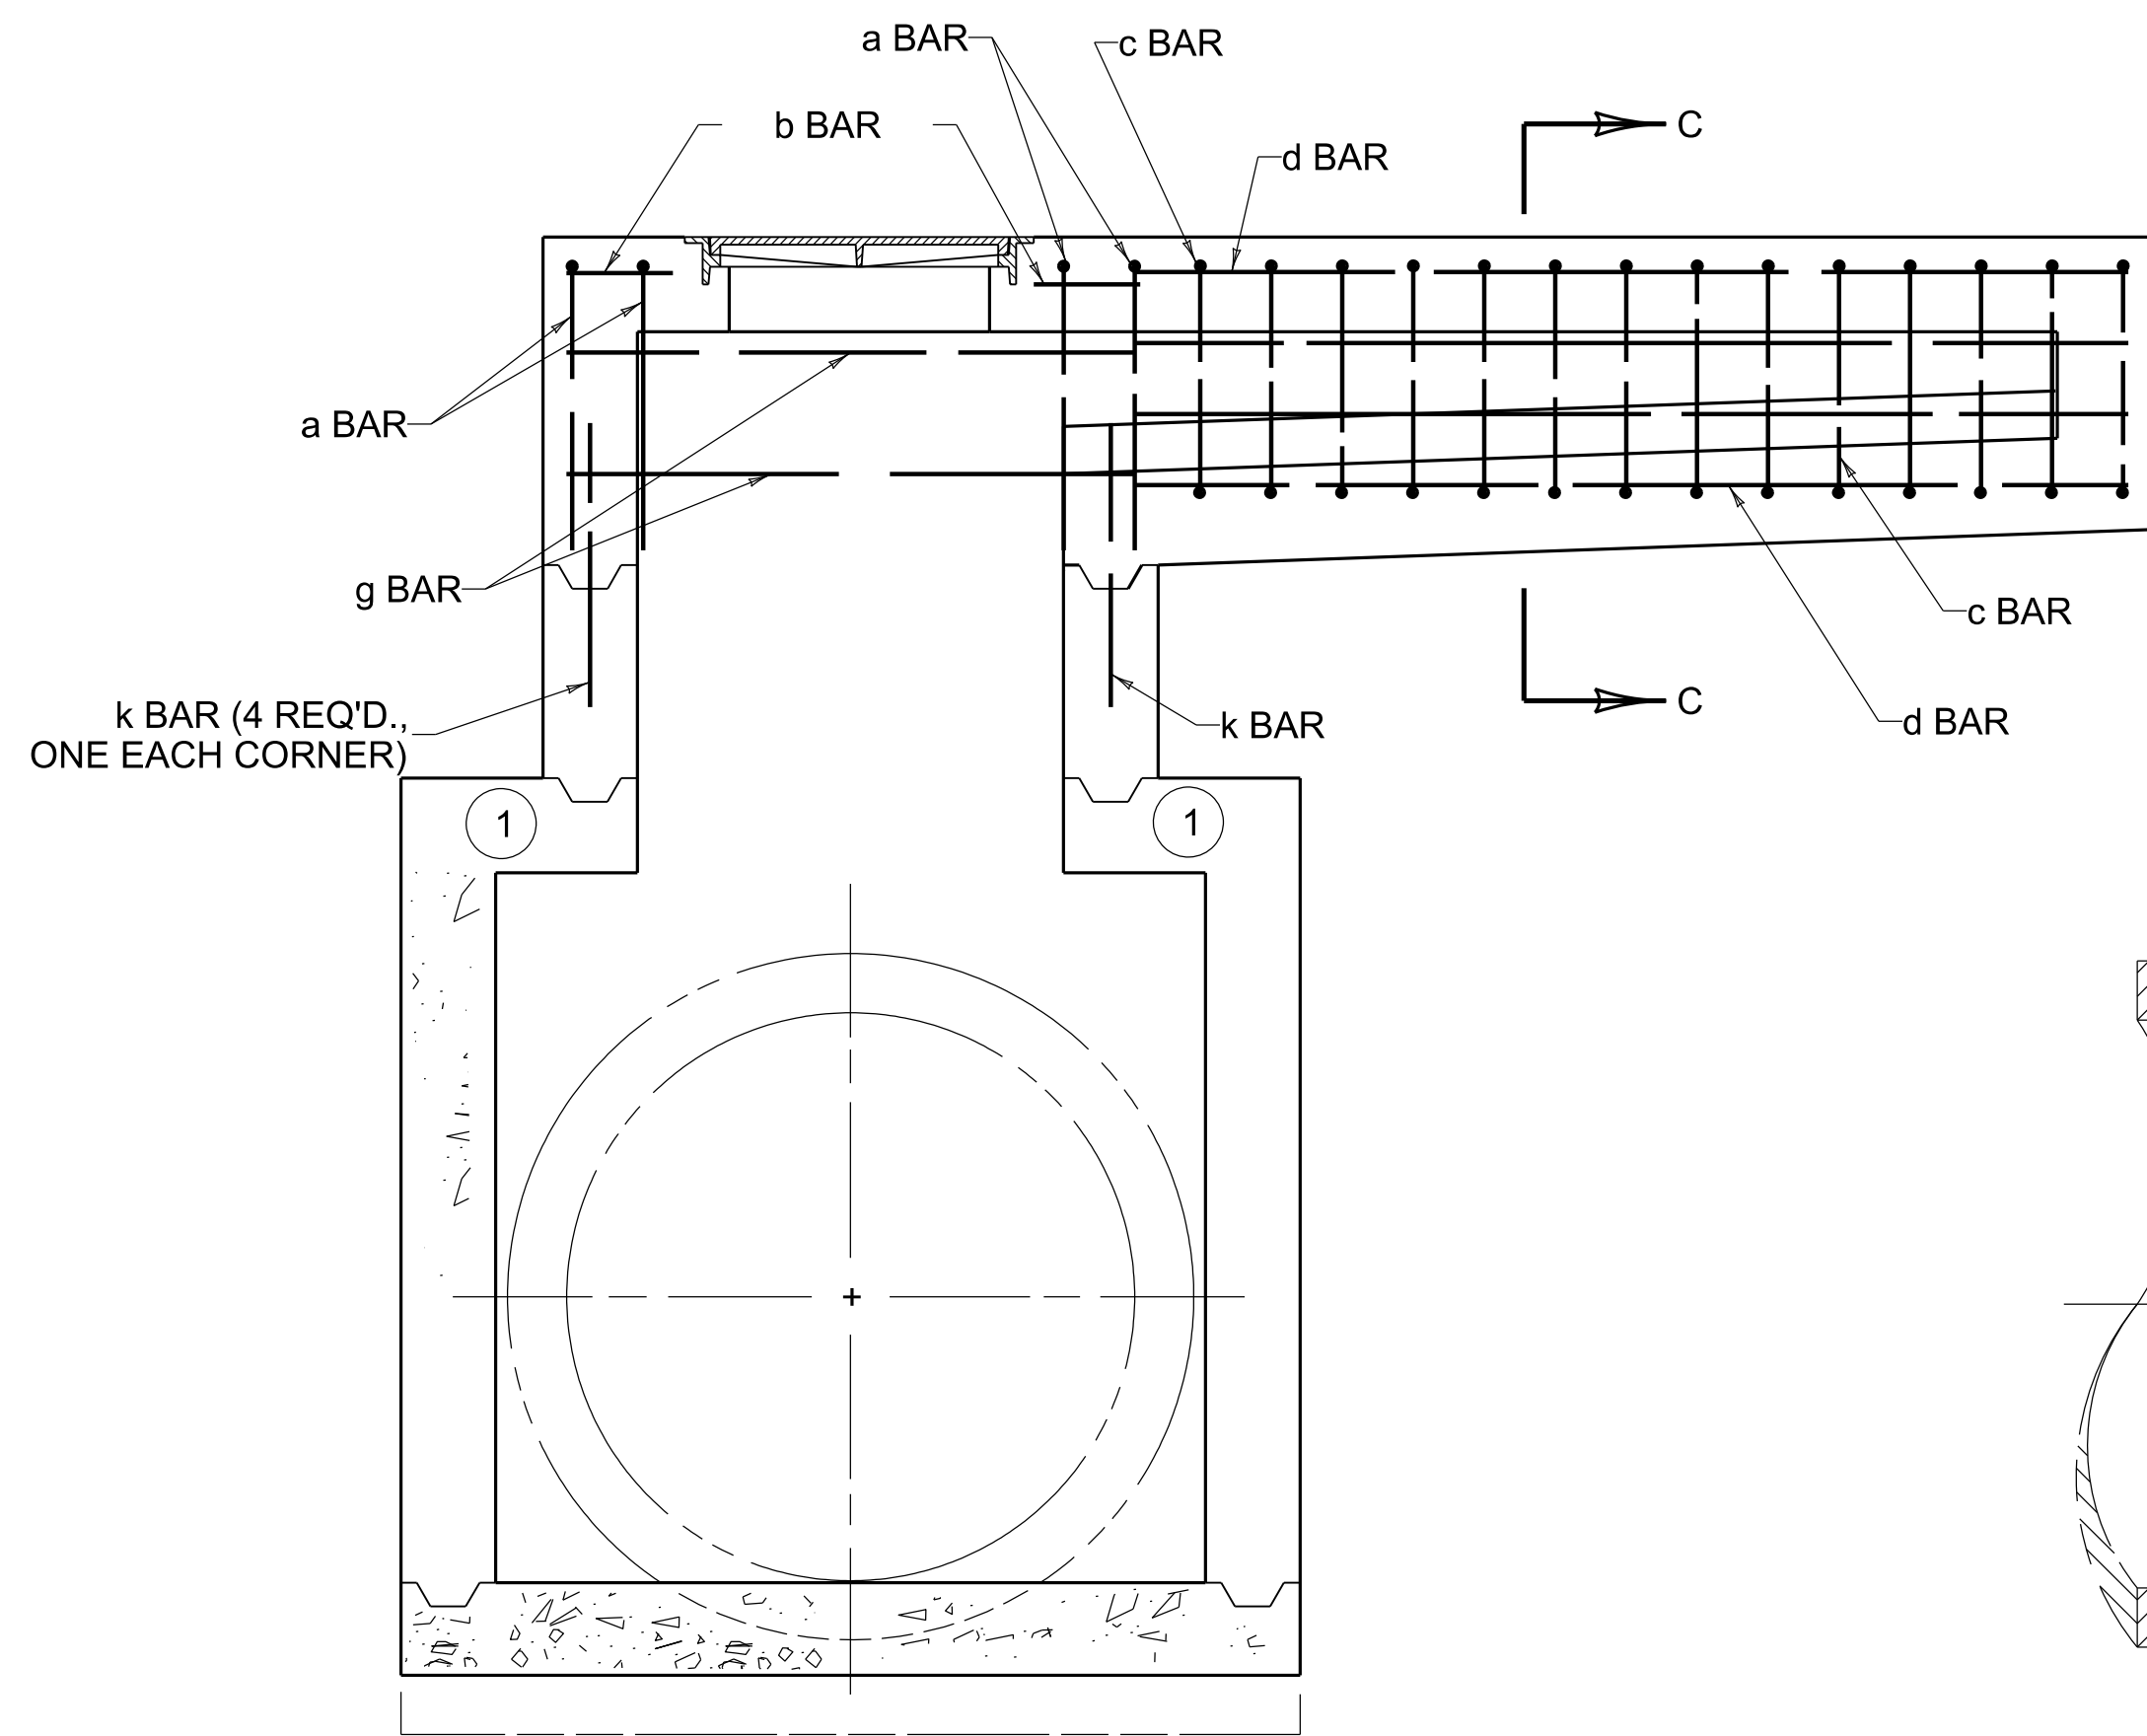

SECTION A-A

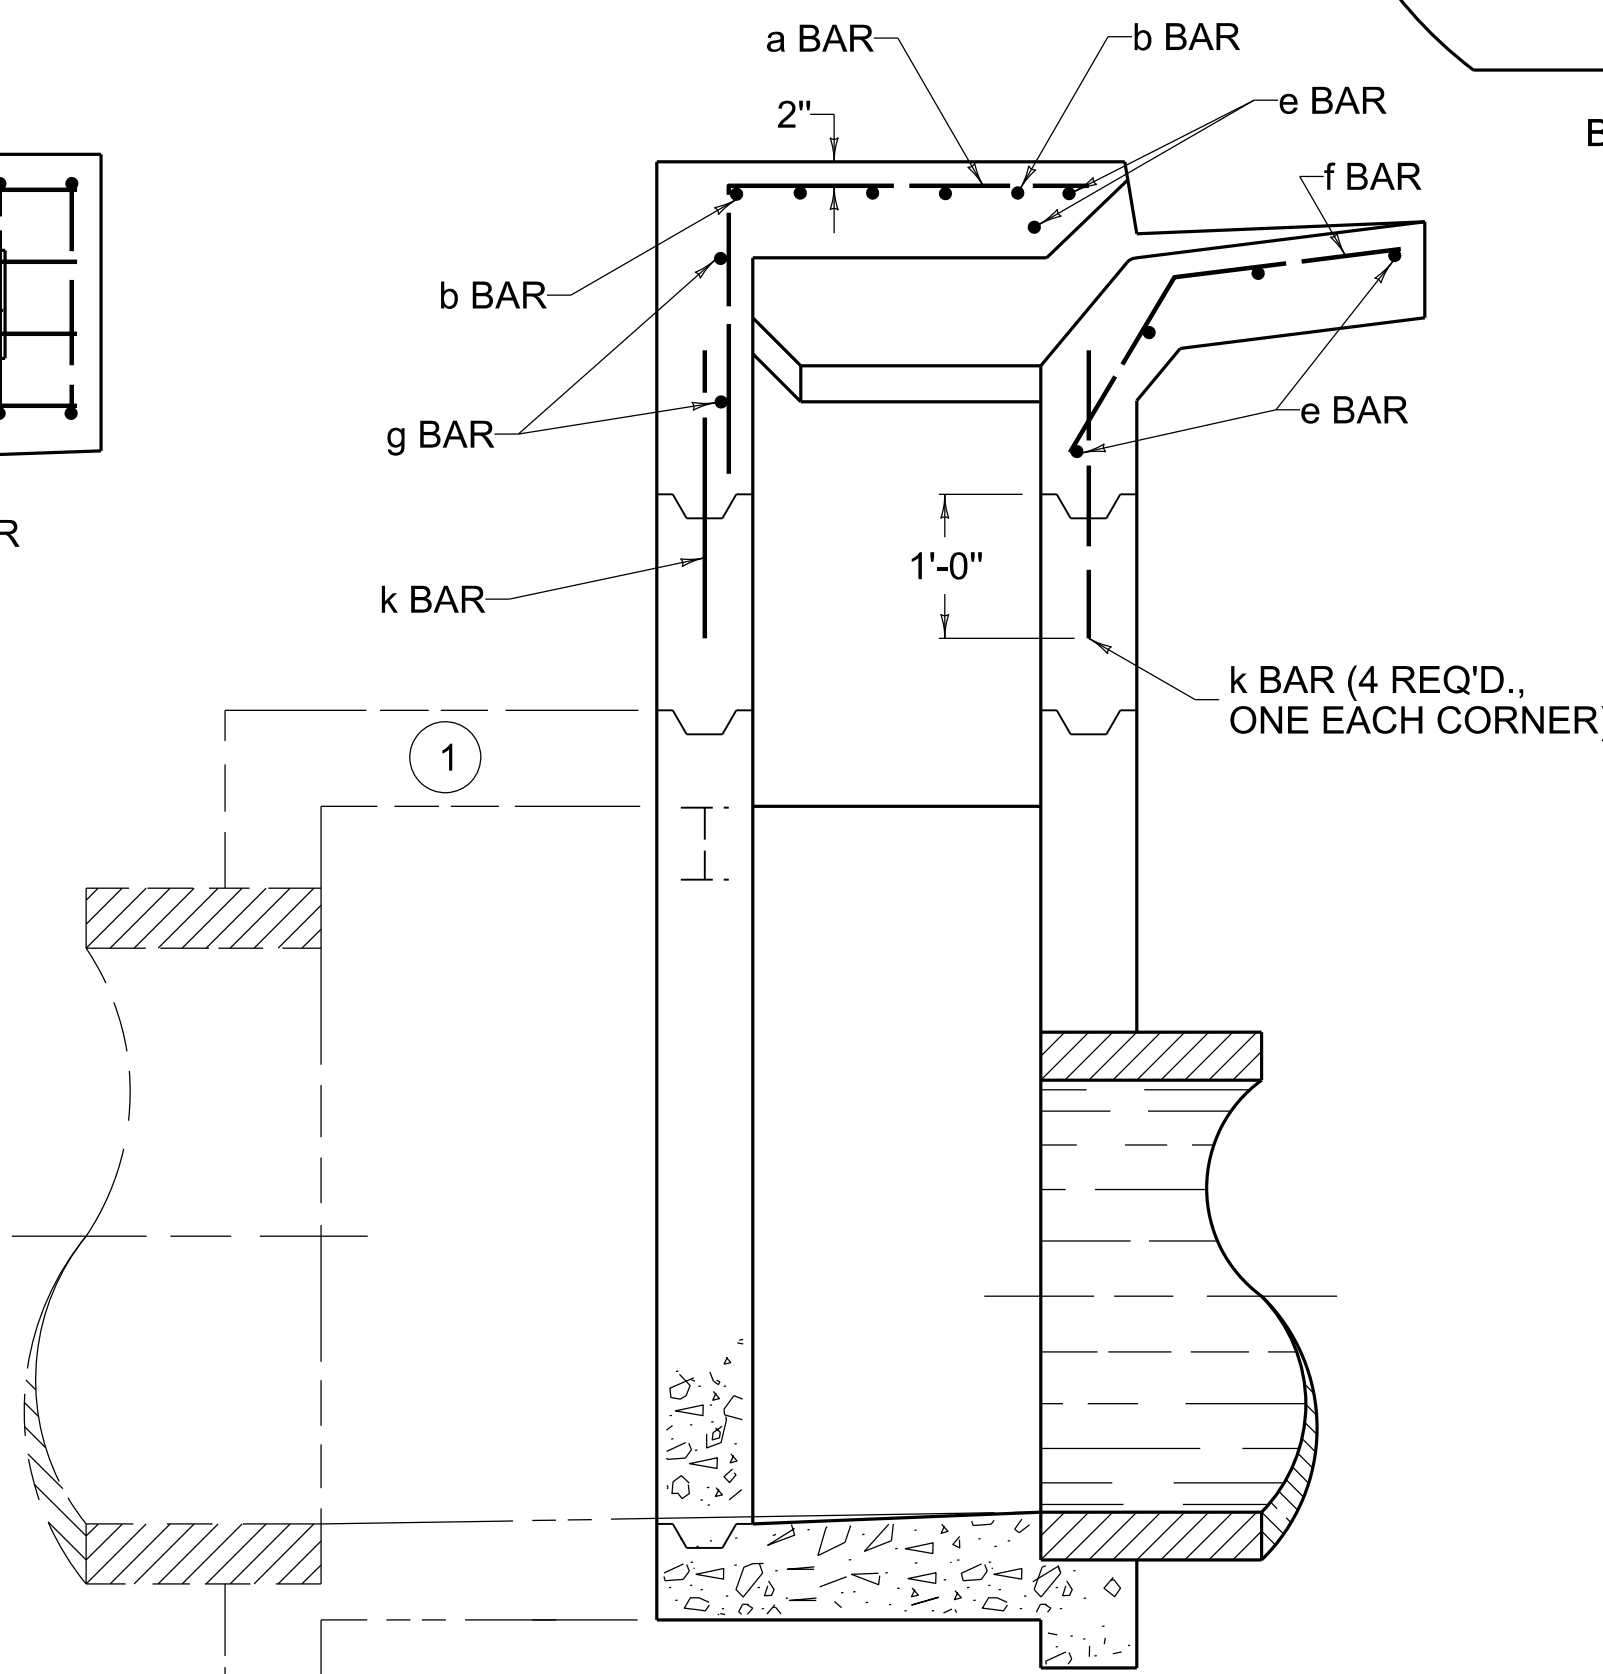


SECTION B-B


~ NOTES ~

1. SEE CUR. STD. DWG. RDB-273 FOR LID REINFORCEMENT.
2. e, f, AND g BARS SPACED 1'-0" O.C. ALL OTHER BARS SPACED 6" O.C. EXCEPT WHERE OTHERWISE SPECIFIED.
3. PLACE ALL STEEL REINFORCEMENT 2" FROM INSIDE OF INLET WALL EXCEPT WHERE OTHERWISE SPECIFIED.


USE WITH CUR. STD. DWGS.
RDB-270 RDB-272 RDB-273
RDB-400 RDB-410 RDB-420

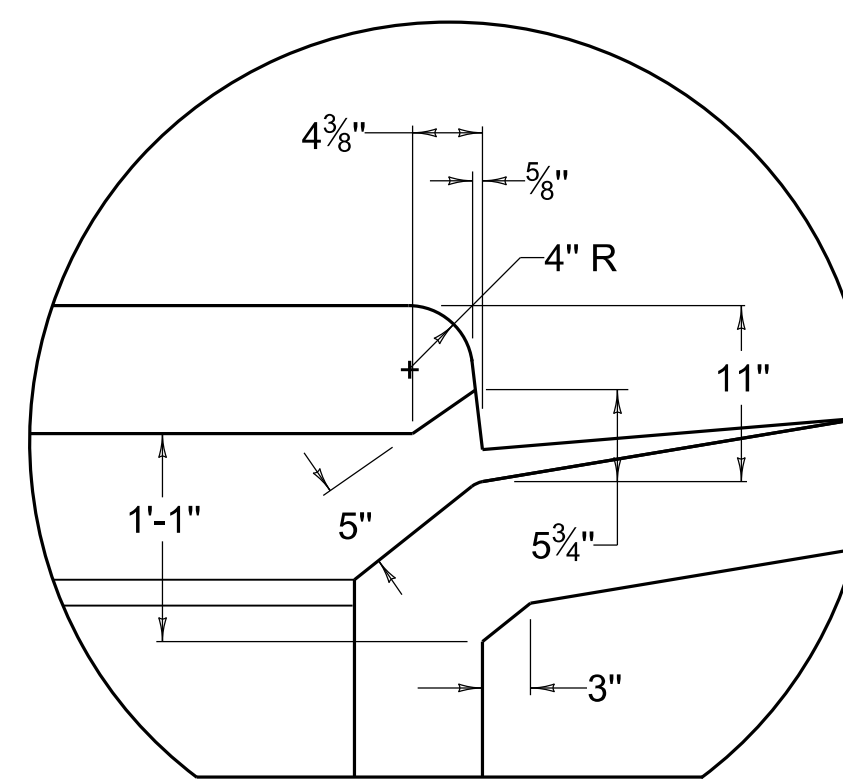


BARRIER CURB

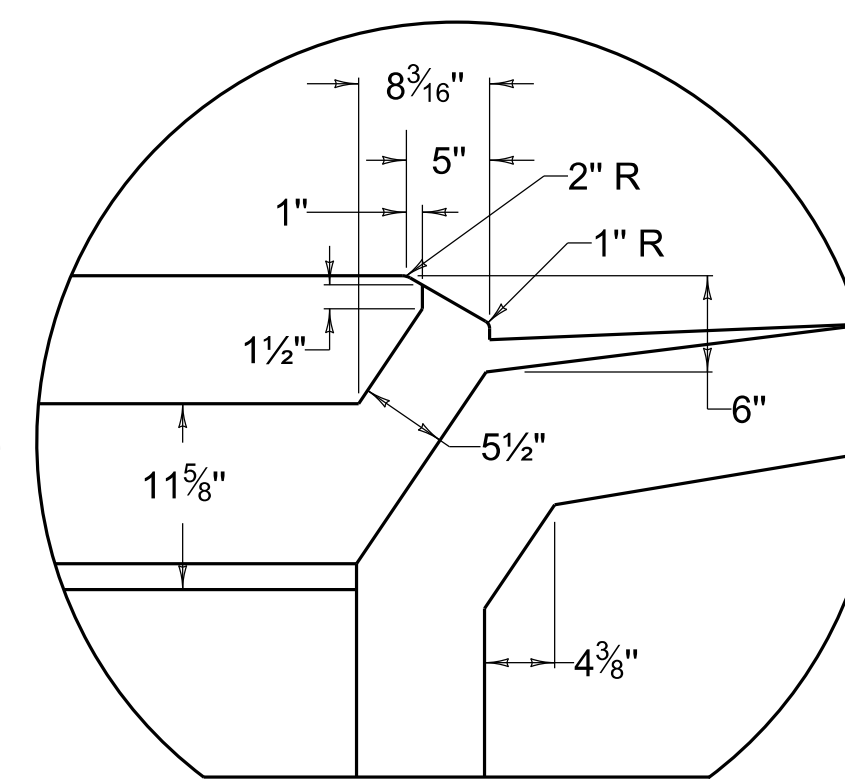

ISLAND CURB

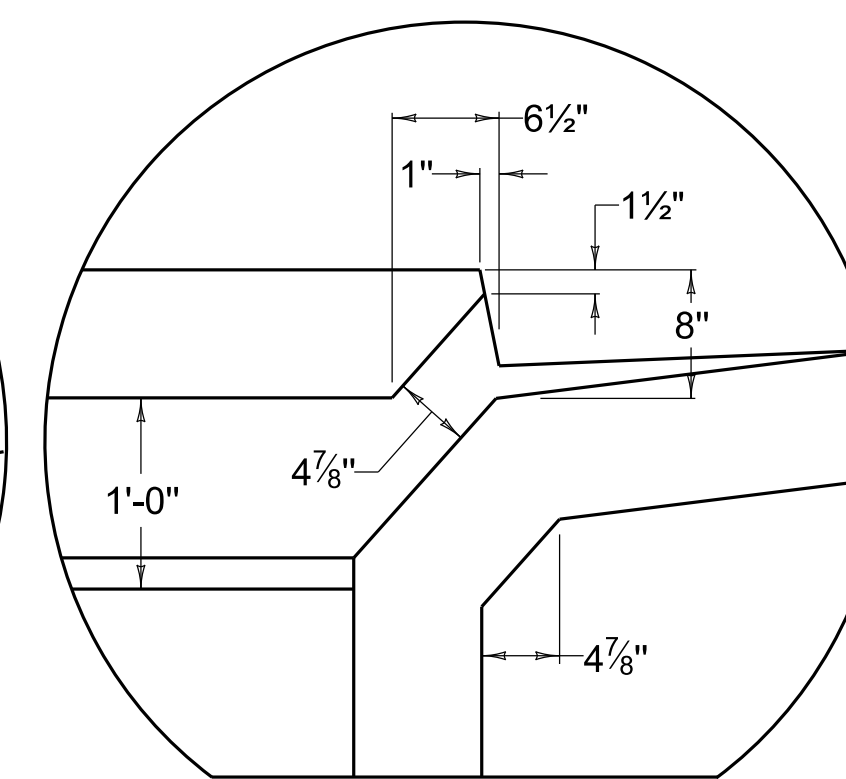

STANDARD CURB

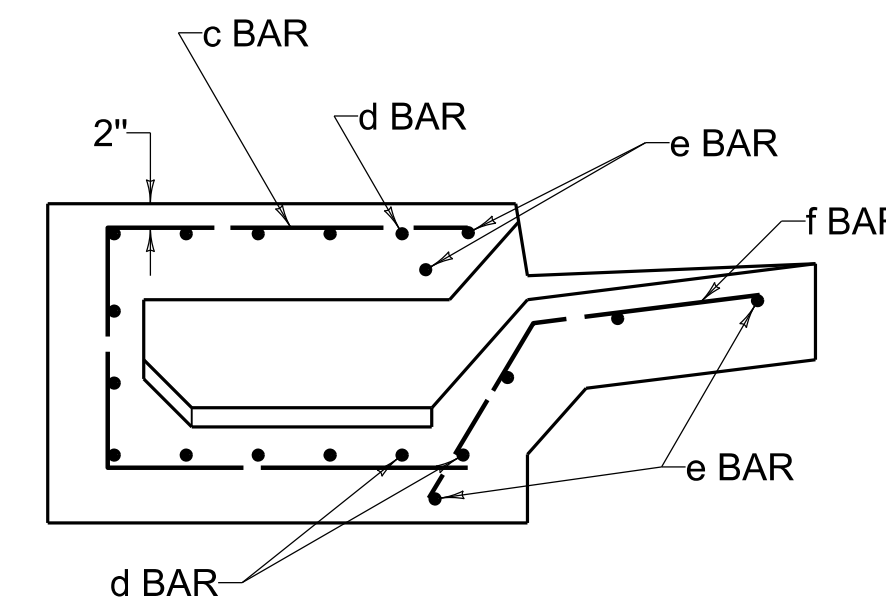

SECTION C-C



COMMONWEALTH OF KENTUCKY
DEPARTMENT OF HIGHWAYS



INLETS

CURB BOX INLET TYPE A (STEEL DRAWING)

STANDARD DRAWING NUMBER
RDB-271-05