




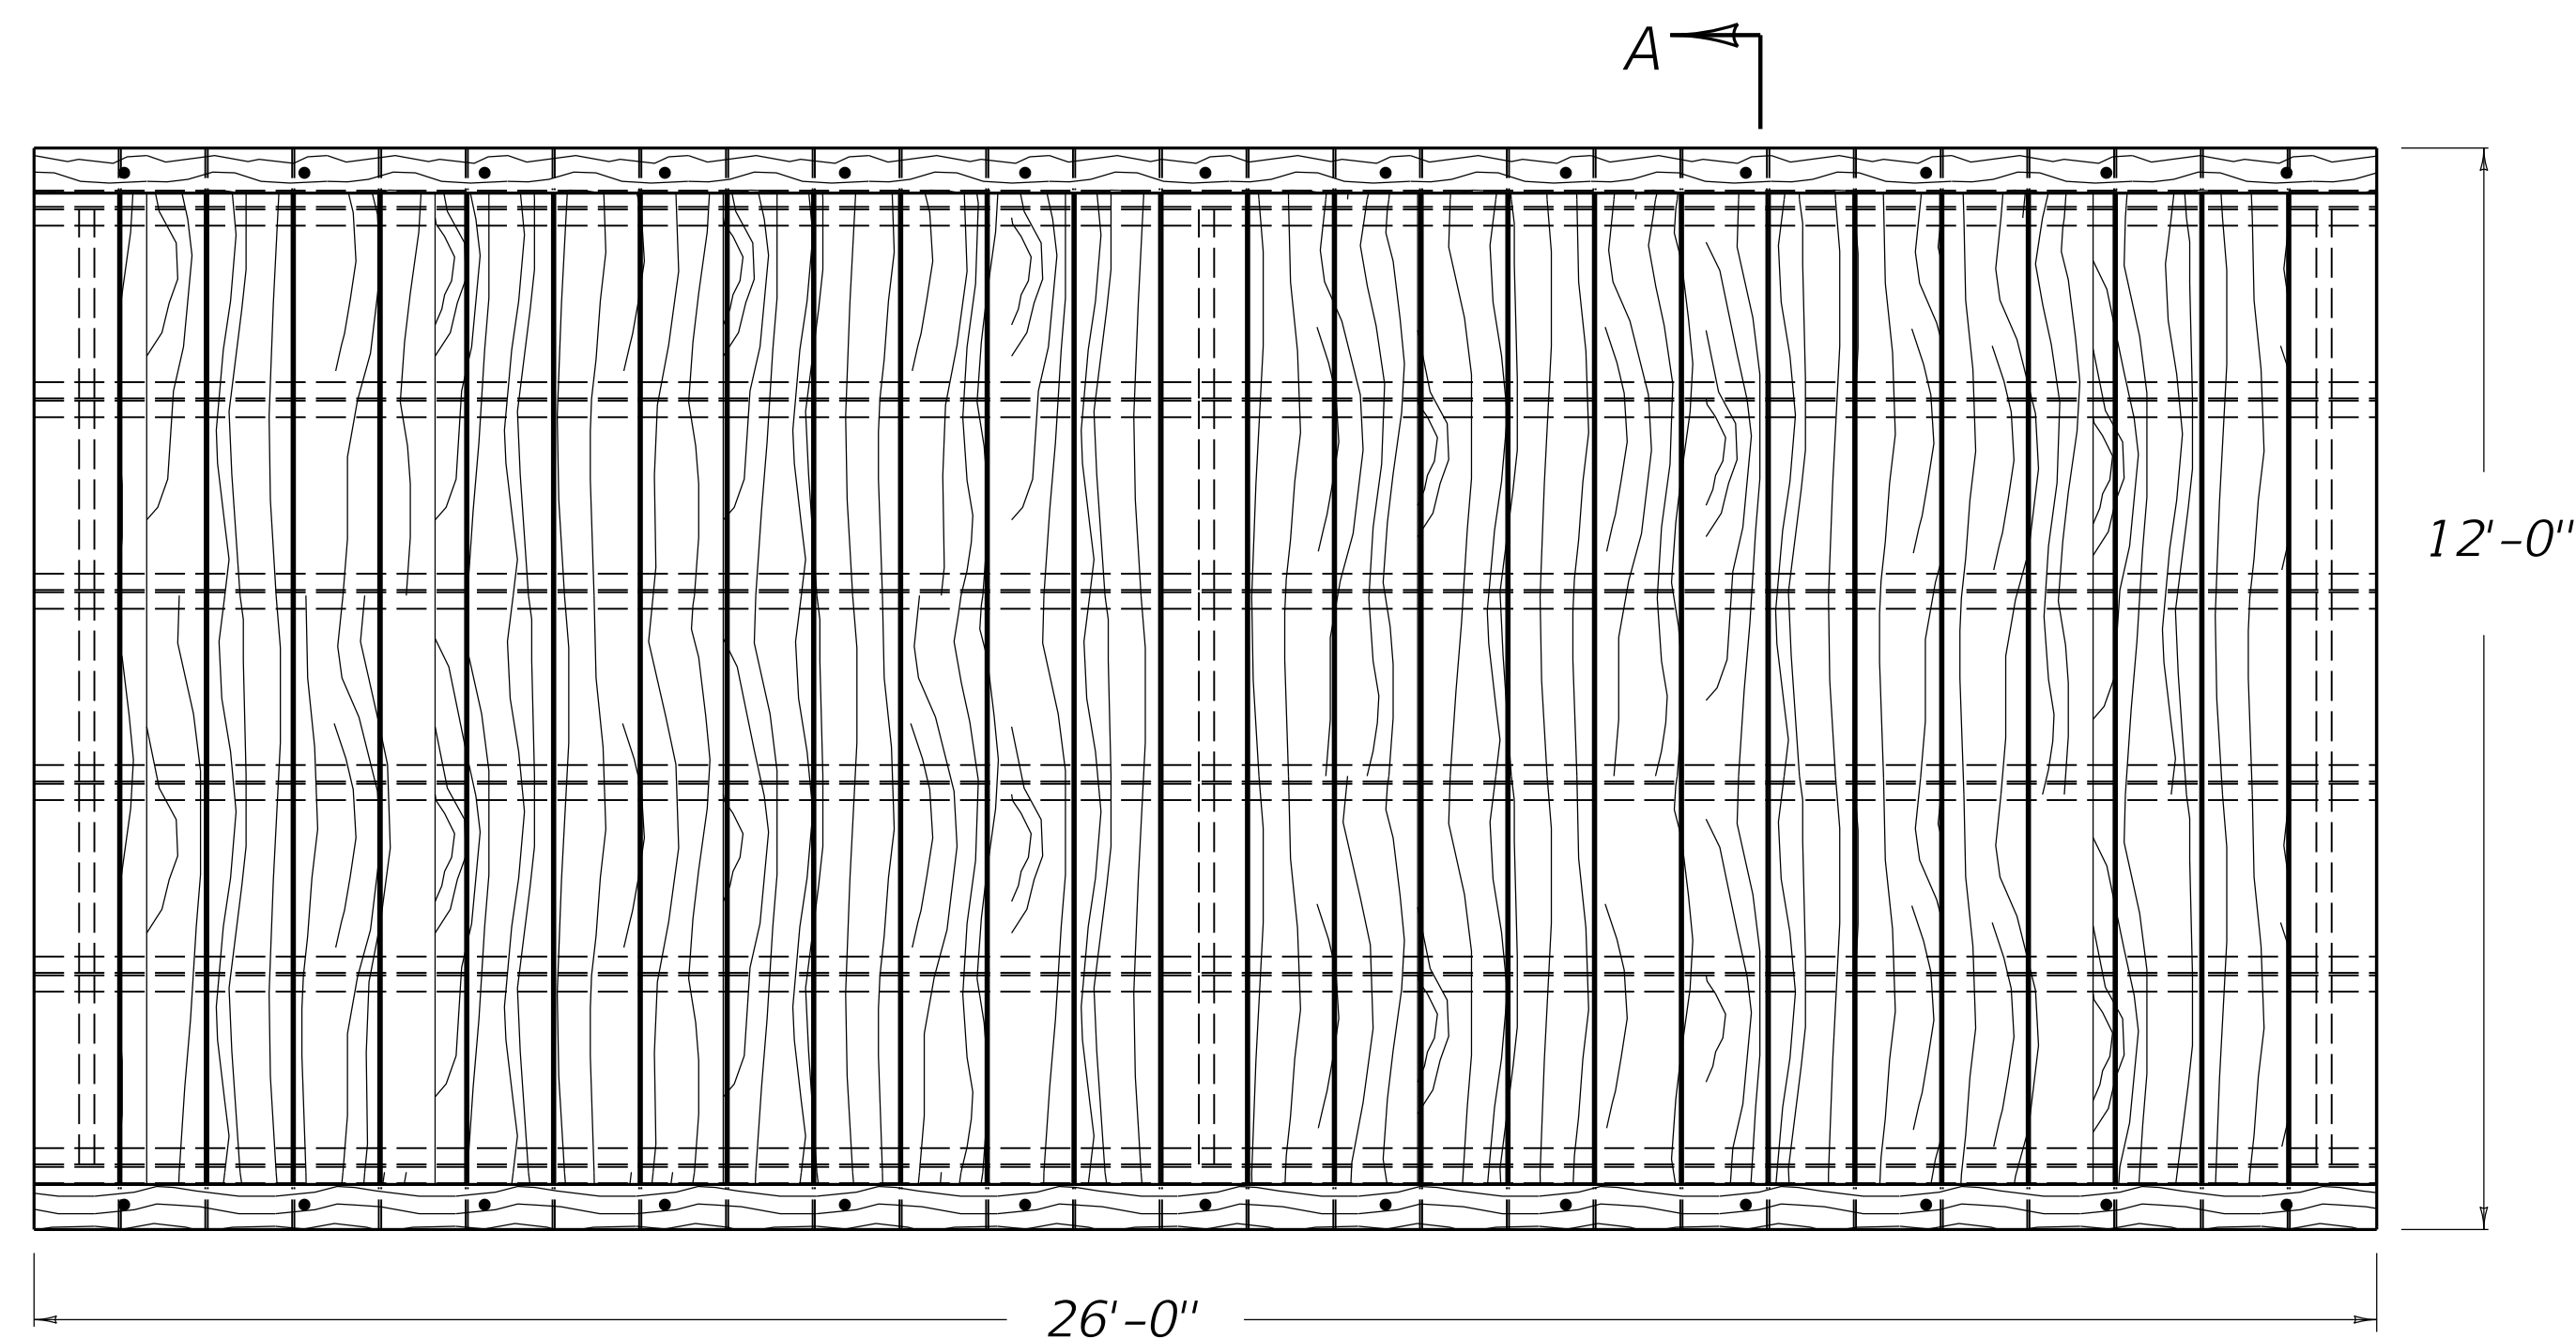

PLAN VIEW

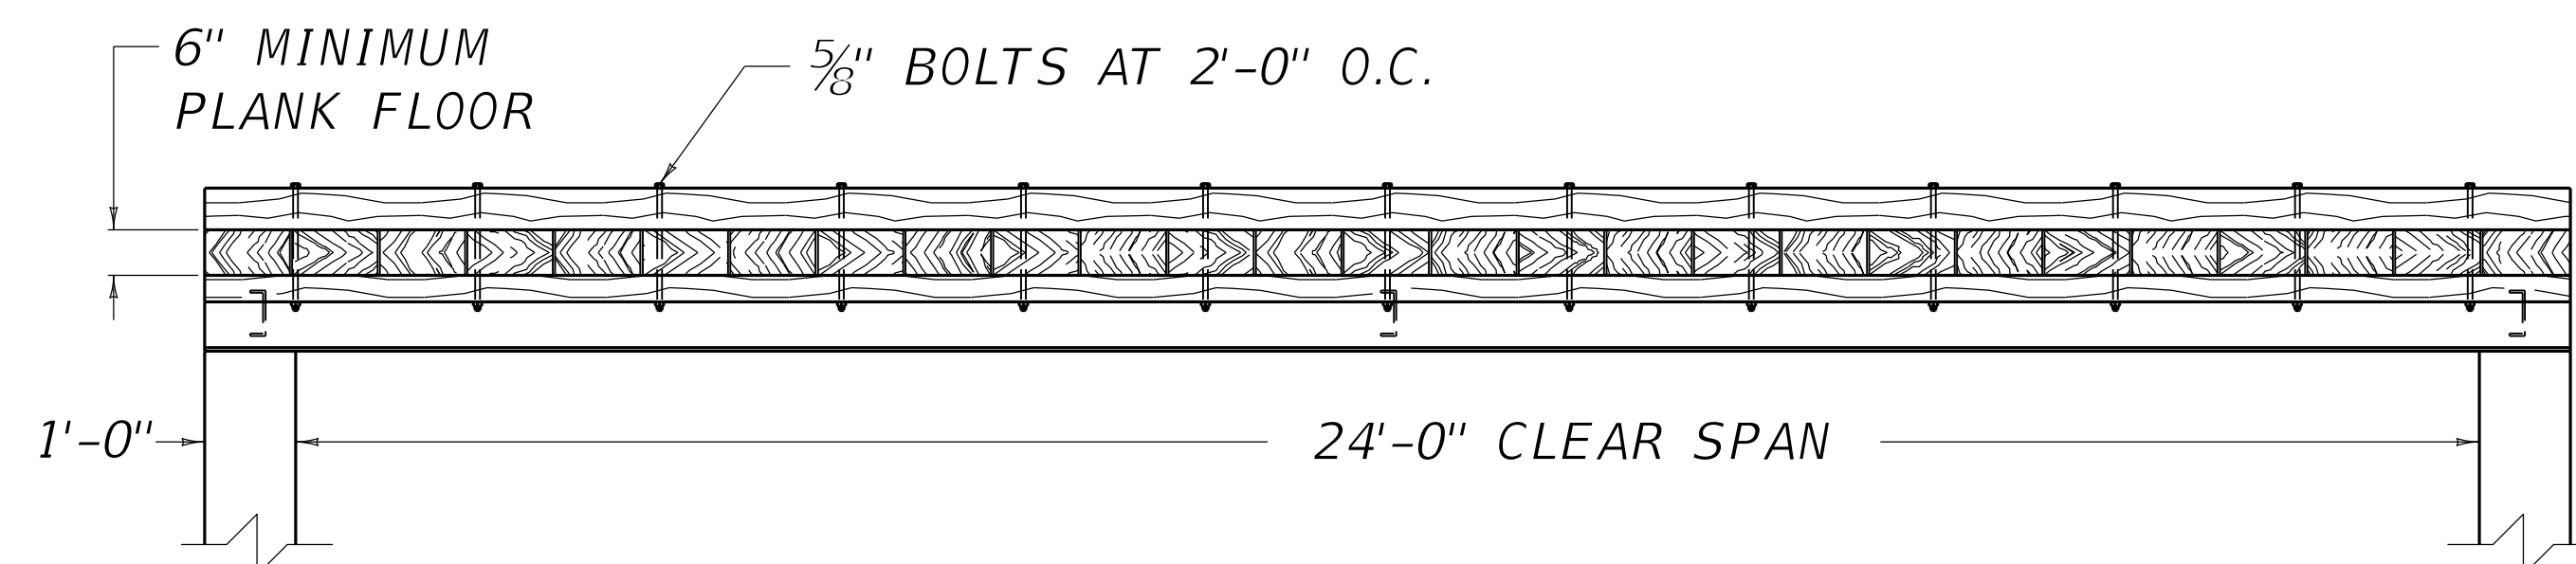


ELEVATION VIEW

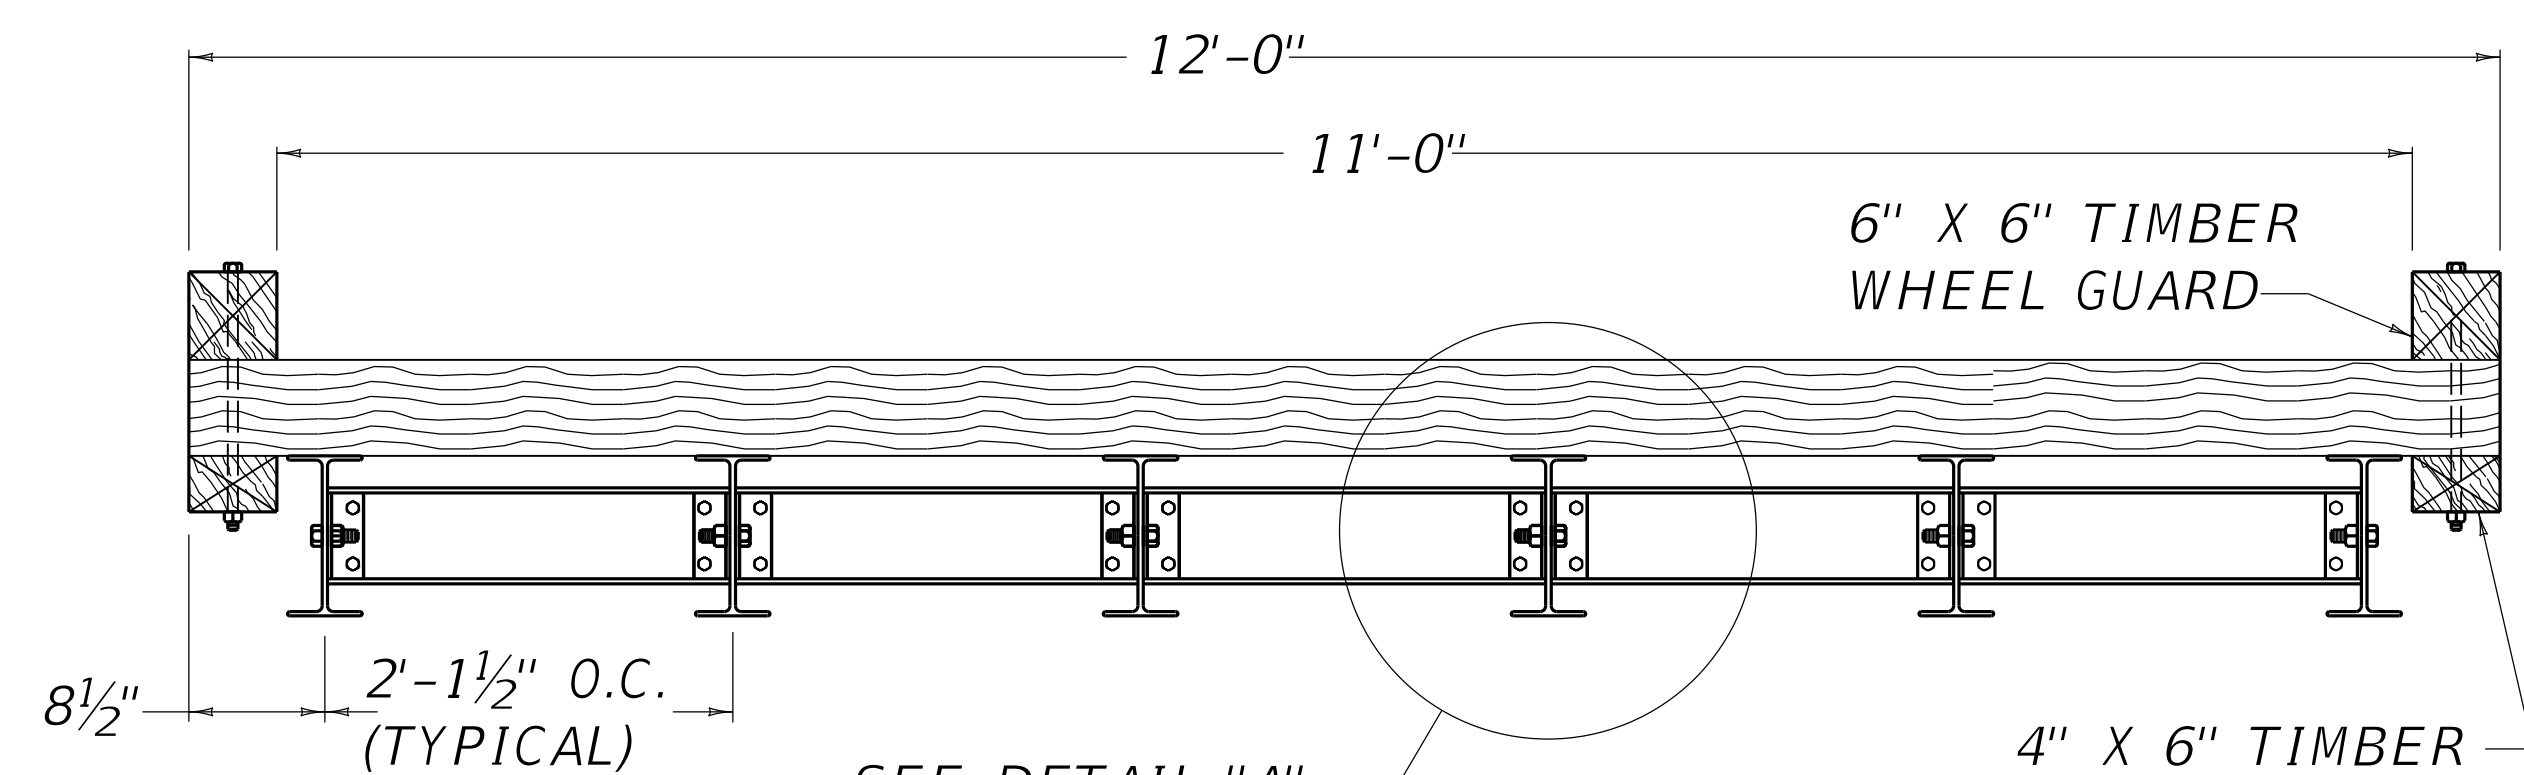


SECTION A-A

~ NOTES ~

- BID ITEM AND UNIT TO BID
TEMPORARY BRIDGE EACH
1. TYPES OF TEMPORARY BRIDGES AND PAVEMENT CROSSOVERS, OTHER THAN THE I-BEAM BRIDGE SHOWN HERE, WILL BE ACCEPTABLE UPON APPROVAL BY THE DEPARTMENT.
 2. UNLESS OTHERWISE SPECIFIED THE STRUCTURE SHALL BE DESIGNED FOR AN HS20-44 LOADING.
 3. STRUCTURE TO REMAIN THE PROPERTY OF THE CONTRACTOR.

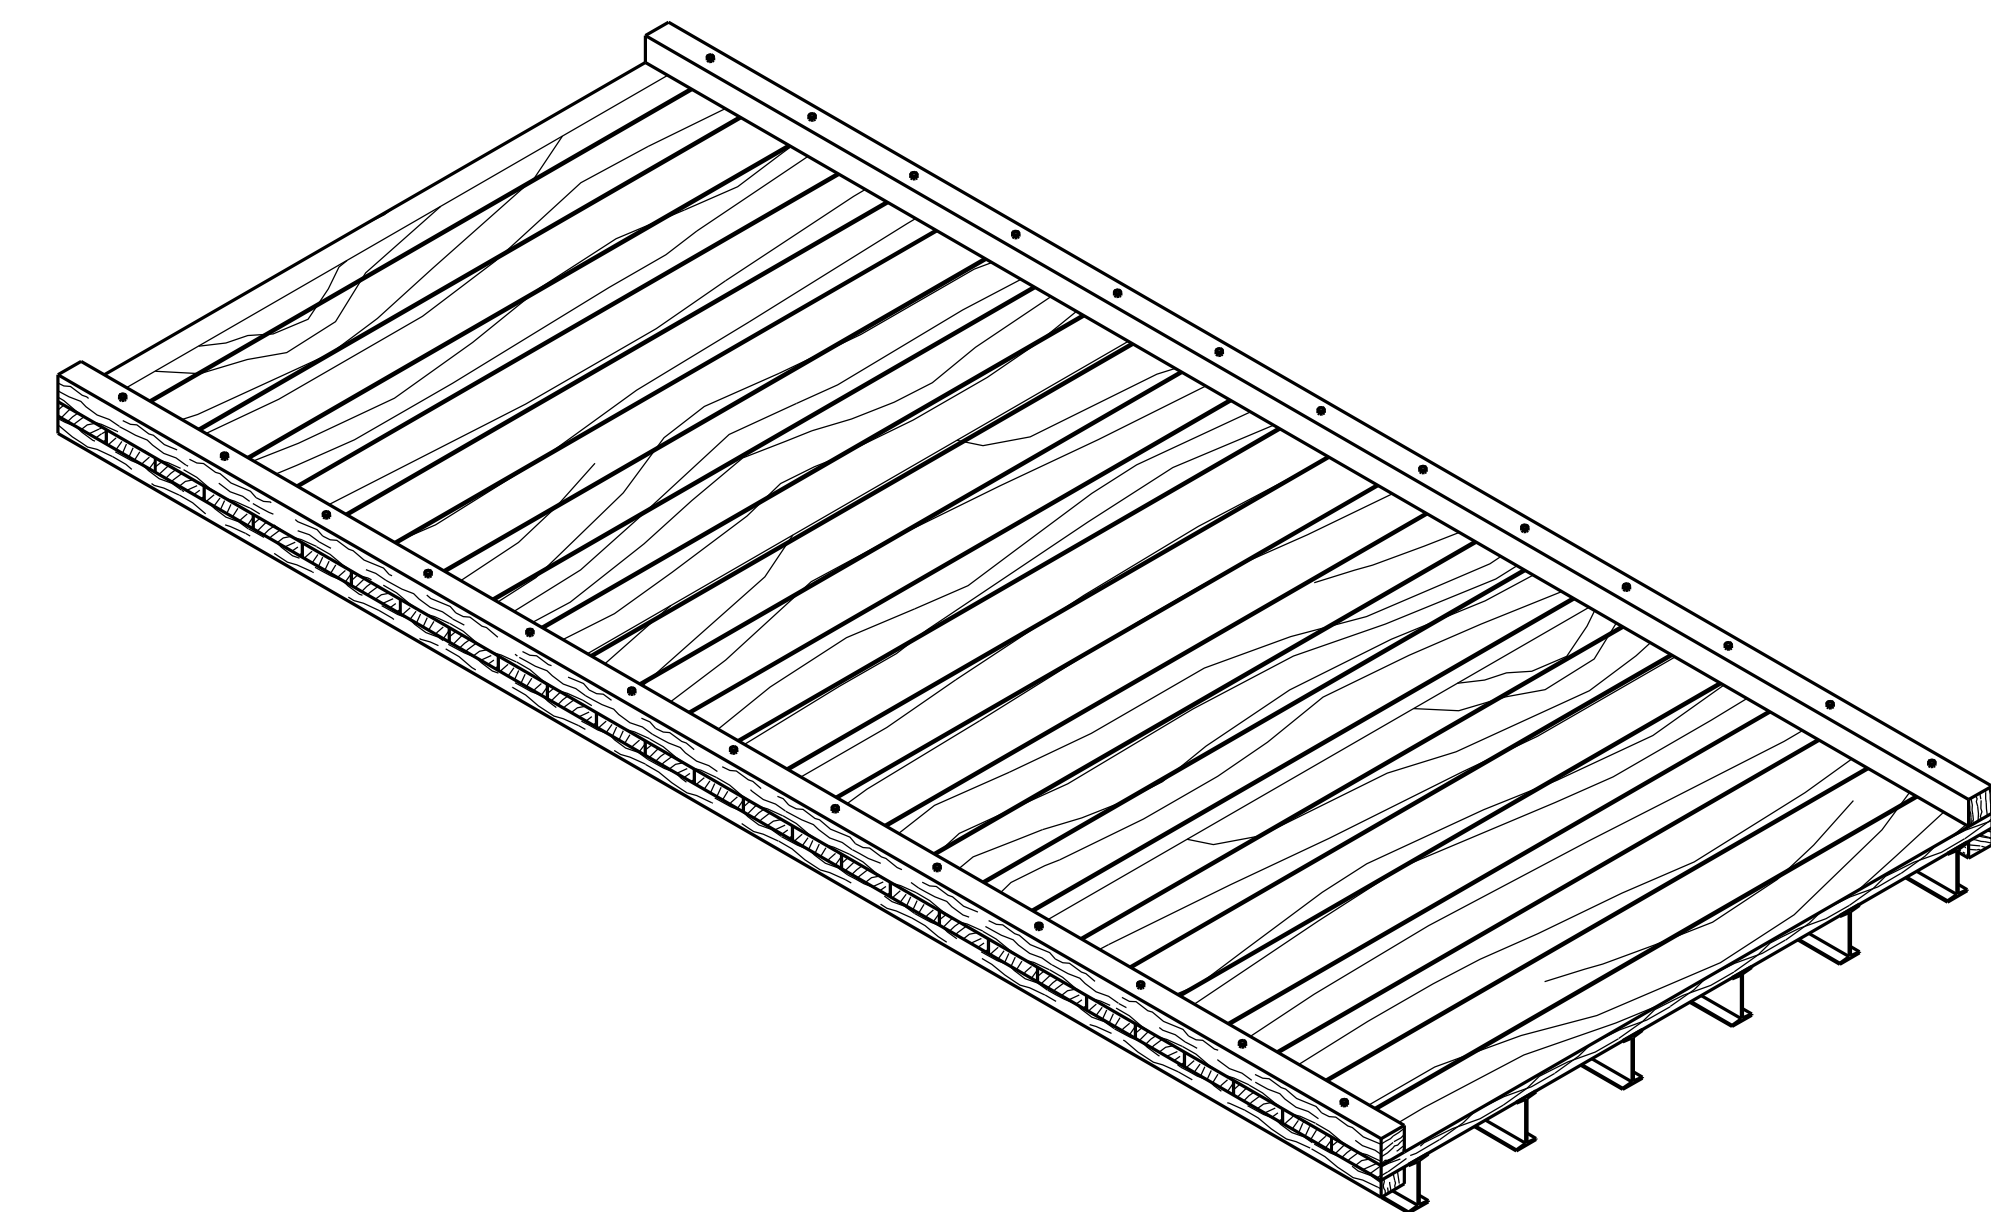

ISOMETRIC VIEW

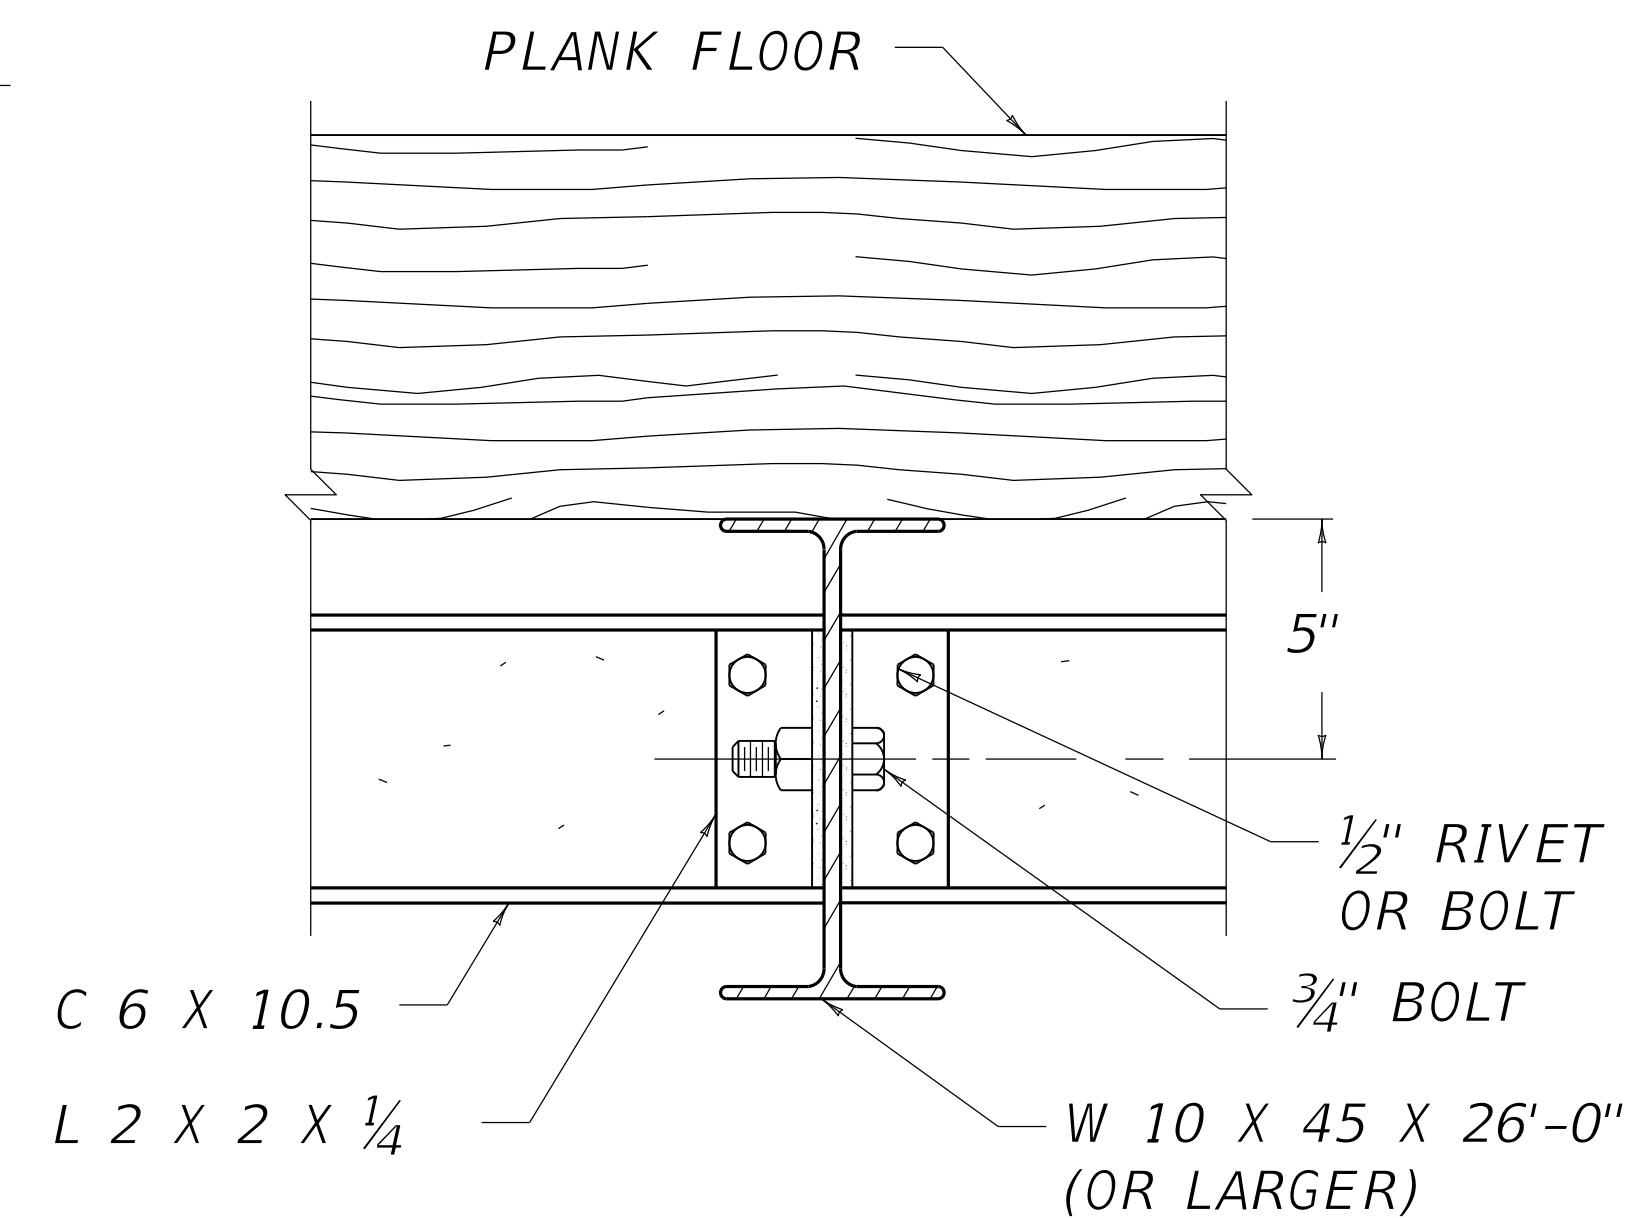

DETAIL "A"

REVISION DATE: 12/01/2015
REVISION NUMBER: 0

SUBMITTED: 12-01-2015
DIVISION DIRECTOR: [Signature]
APPROVED: 12-01-2015
STATE HIGHWAY ENGINEER: [Signature]

GENERAL



COMMONWEALTH OF KENTUCKY
DEPARTMENT OF HIGHWAYS

MISCELLANEOUS

TEMPORARY BRIDGE OR PAVEMENT CROSSOVER

STANDARD DRAWING NUMBER
RGX-003-03