


SINGLE INTERSECTIONS

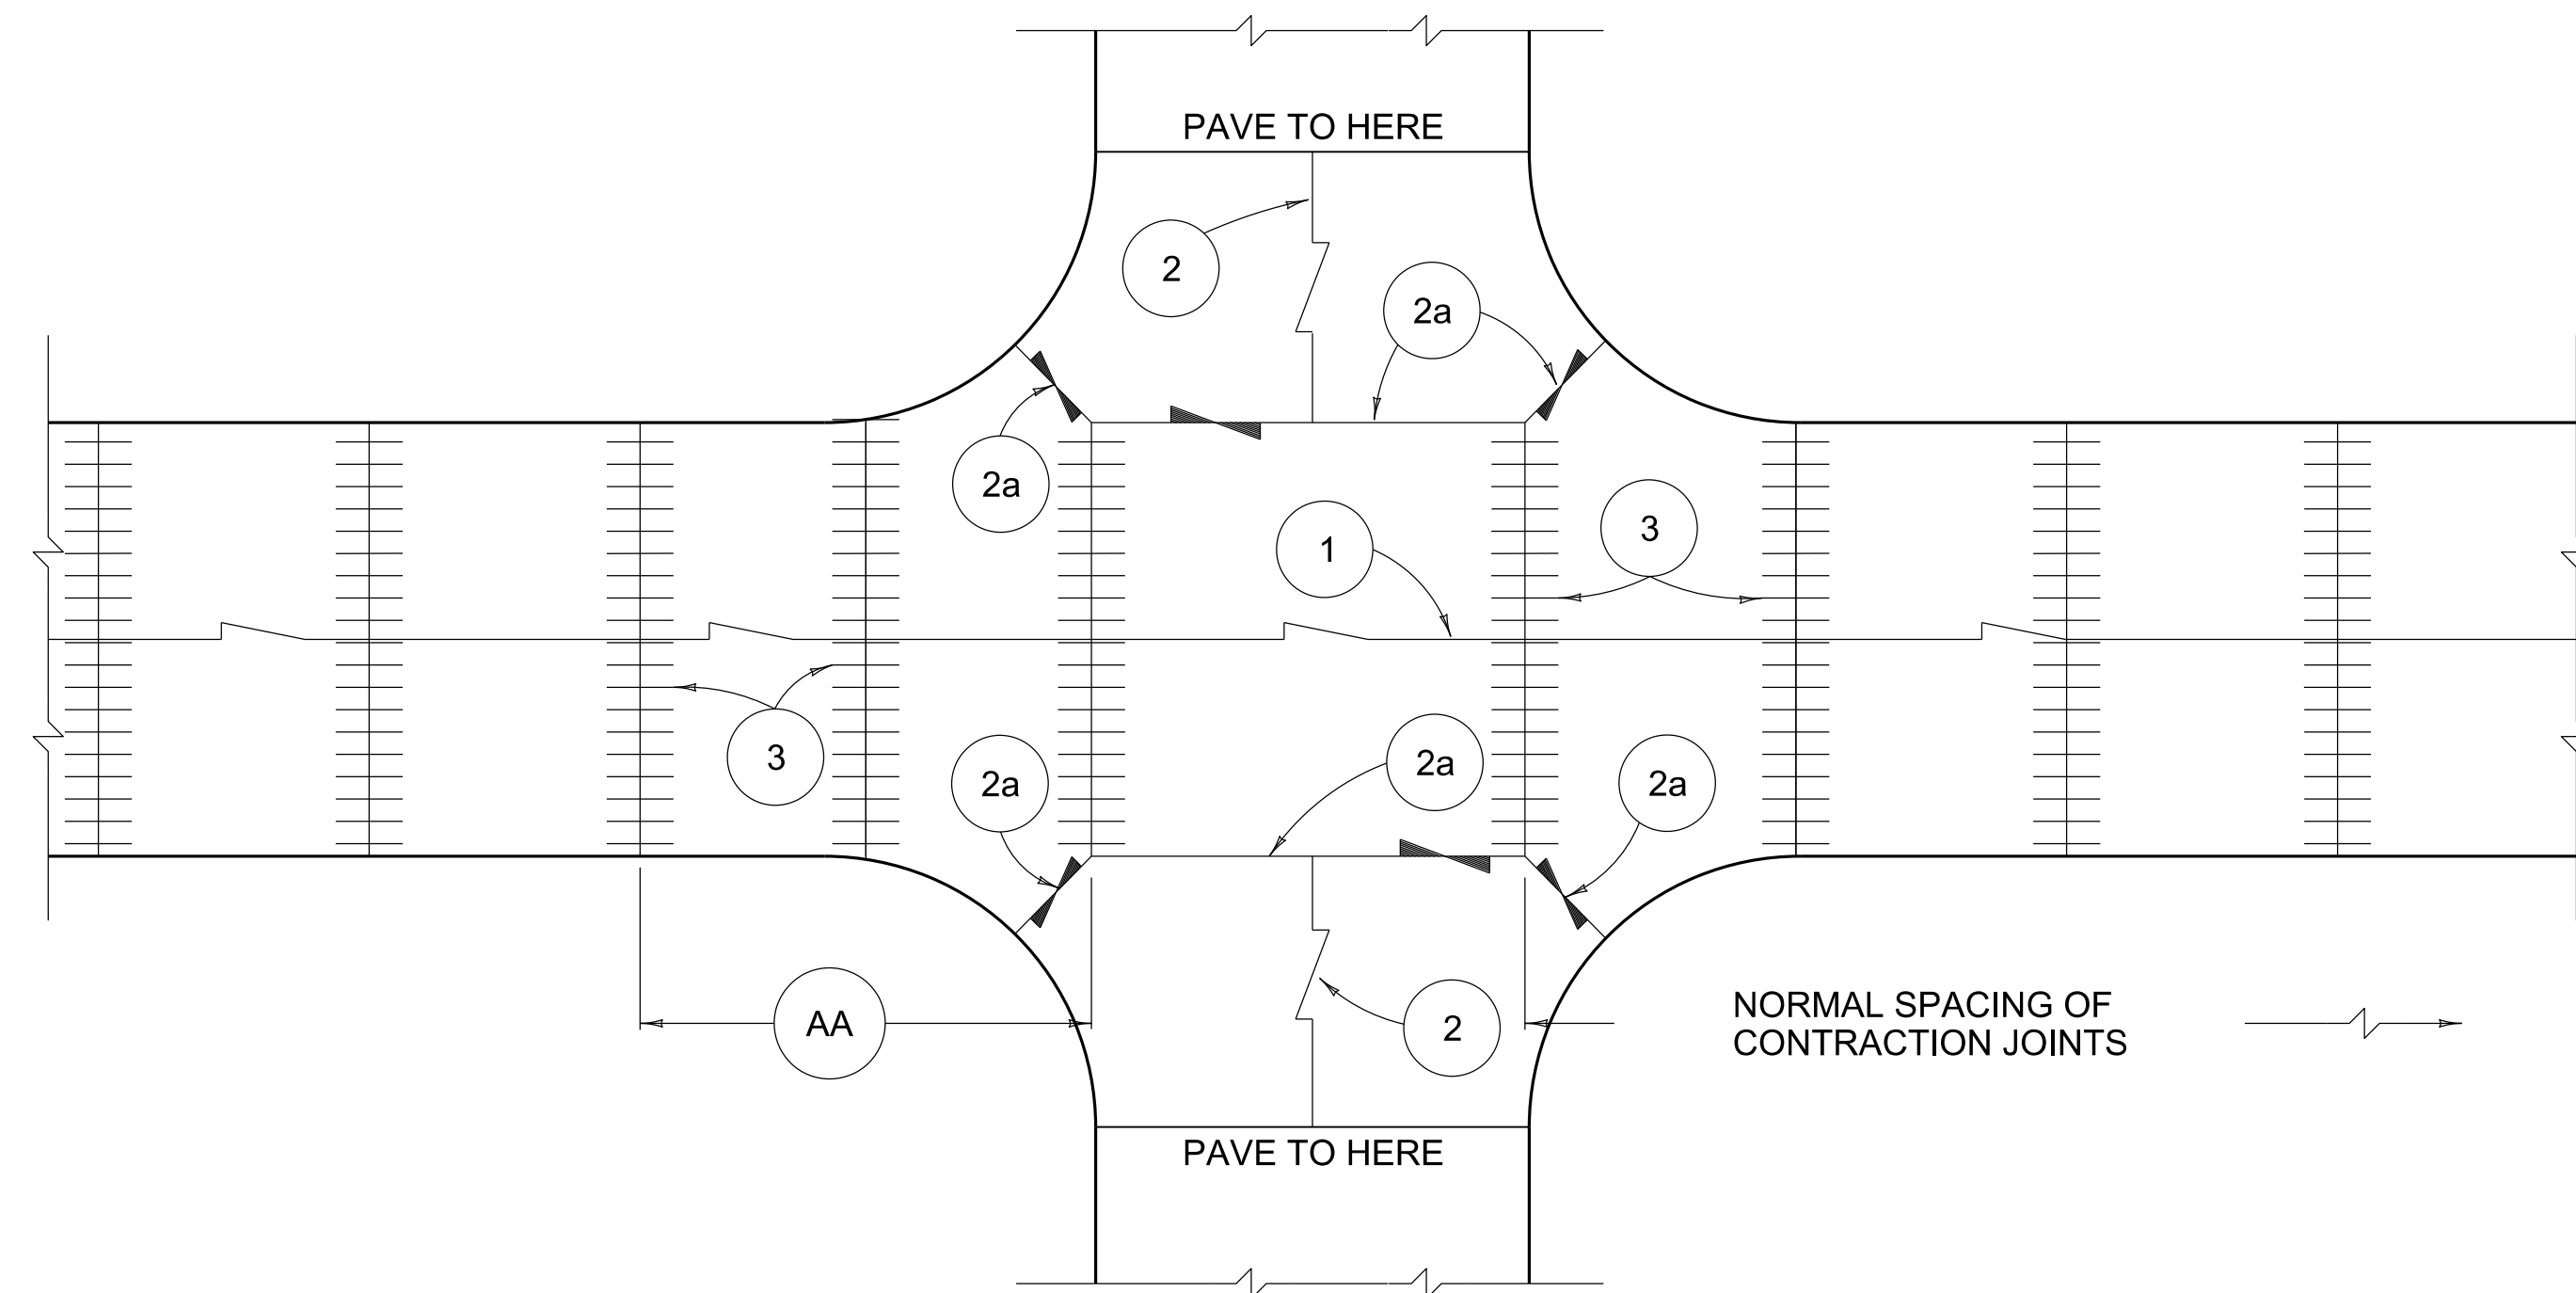


DOUBLE INTERSECTIONS

~ NOTES ~


SEE CUR. STD. DWG. RPS-010 FOR JOINT SYMBOLS AND DETAILS.
DRAWINGS ON THIS SHEET ARE DETAILED ON THE PREMISE THAT PAVEMENT CONSTRUCTION WILL BE FROM LEFT TO RIGHT.
IF PAVEMENT CONSTRUCTION IS IN THE OPPOSITE DIRECTION, TRANSVERSE JOINT SPACING DETAILS SHALL BE REVERSED END FOR END.

AA THIS DISTANCE TO BE EQUALLY DIVIDED WHEN GREATER THAN 20' AND LESS THAN 40'.


USE WITH CUR. STD. DWG. RPS-010

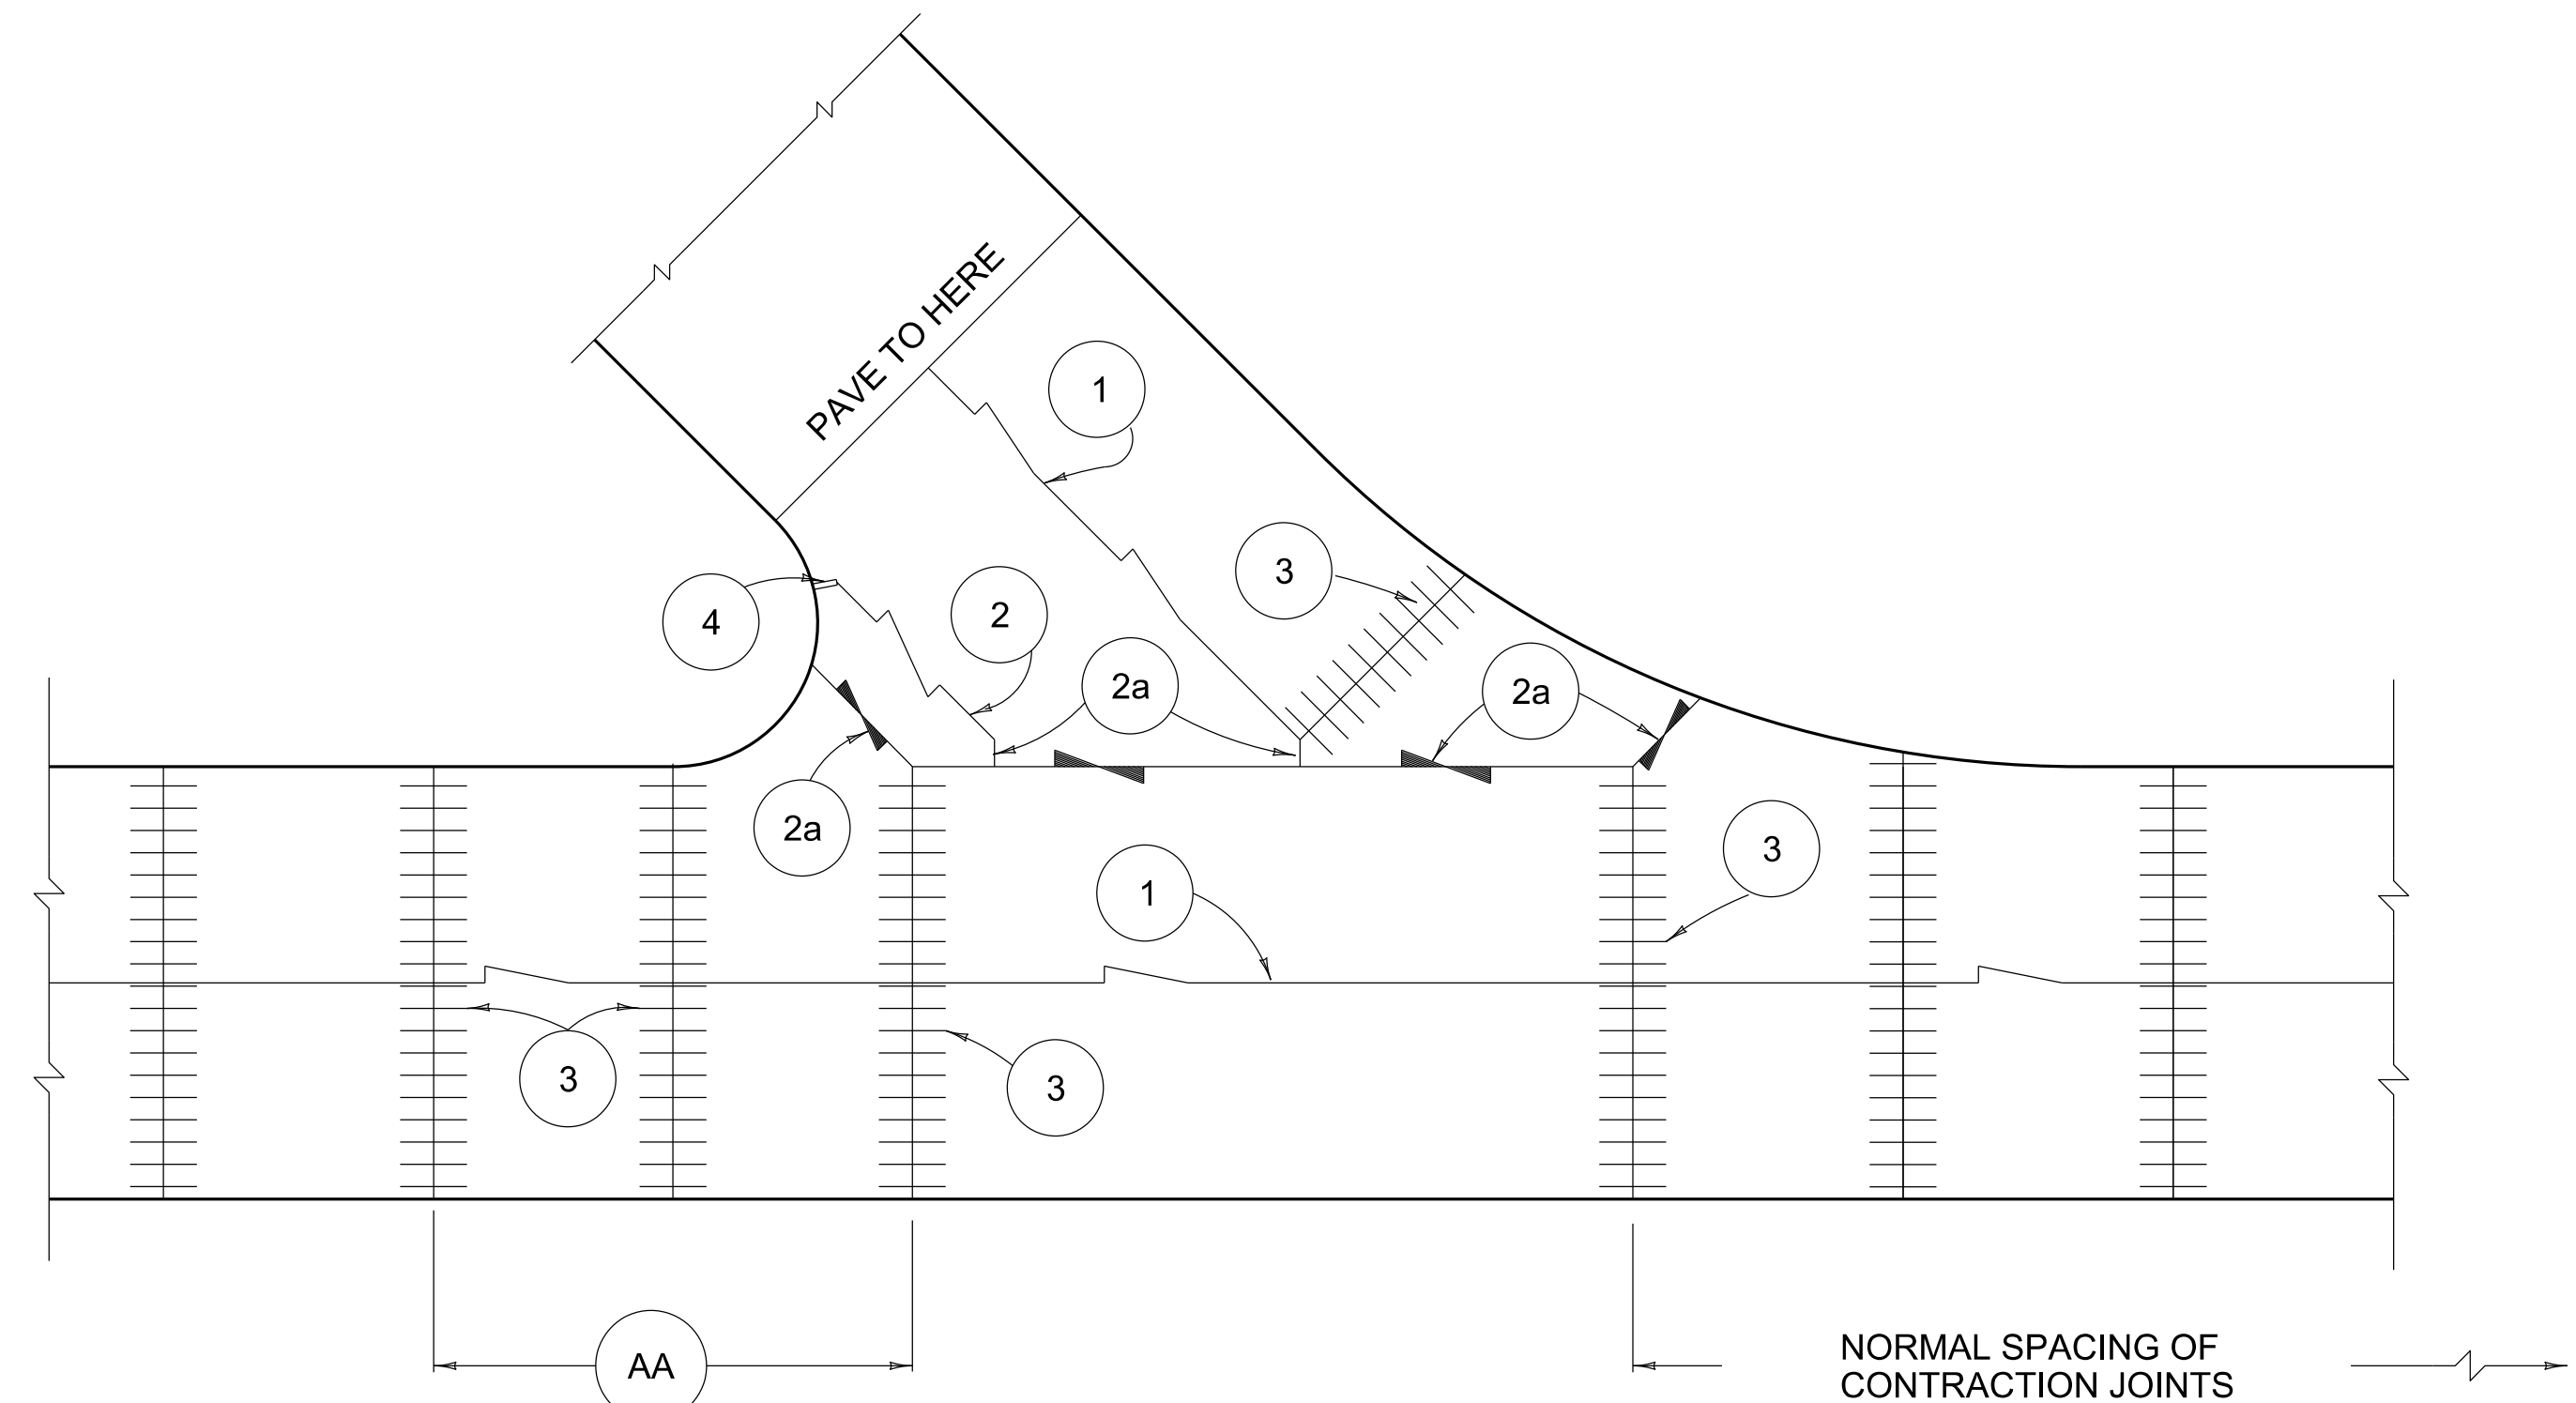

ANGLE INTERSECTION

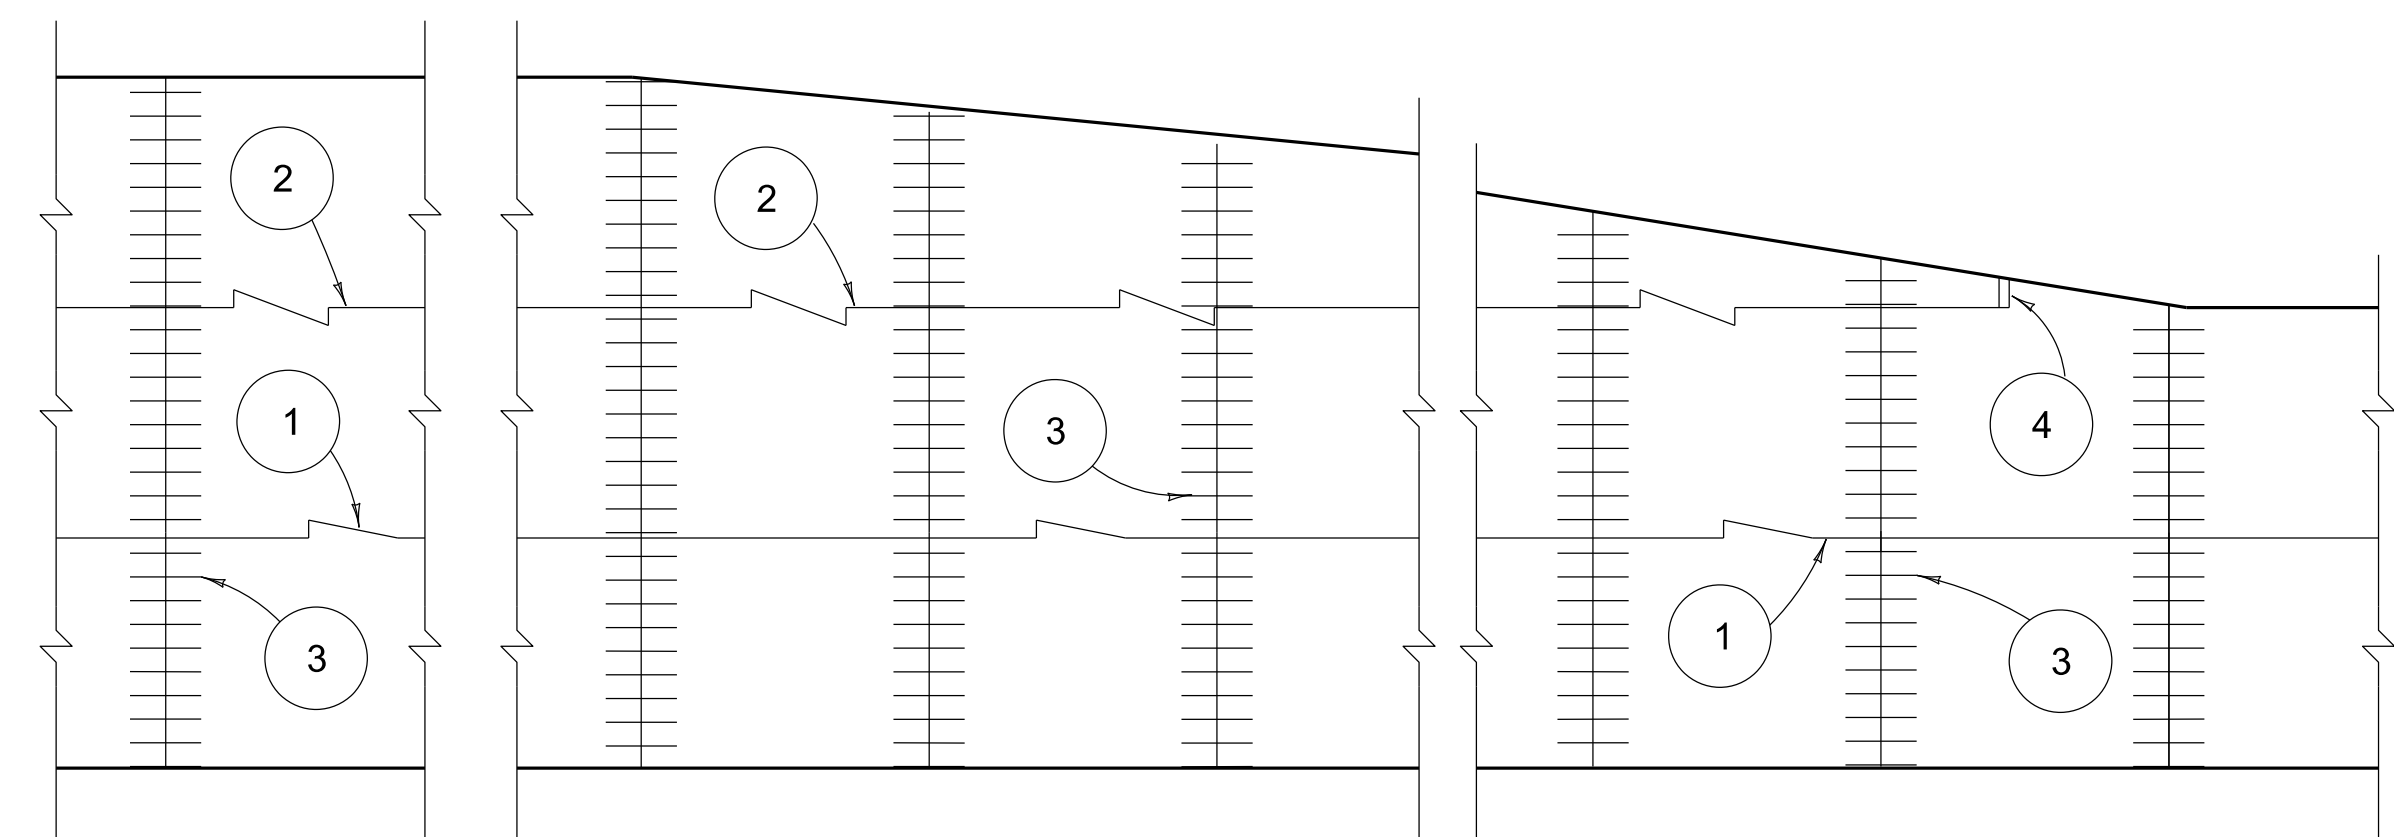

DECELERATING LANE

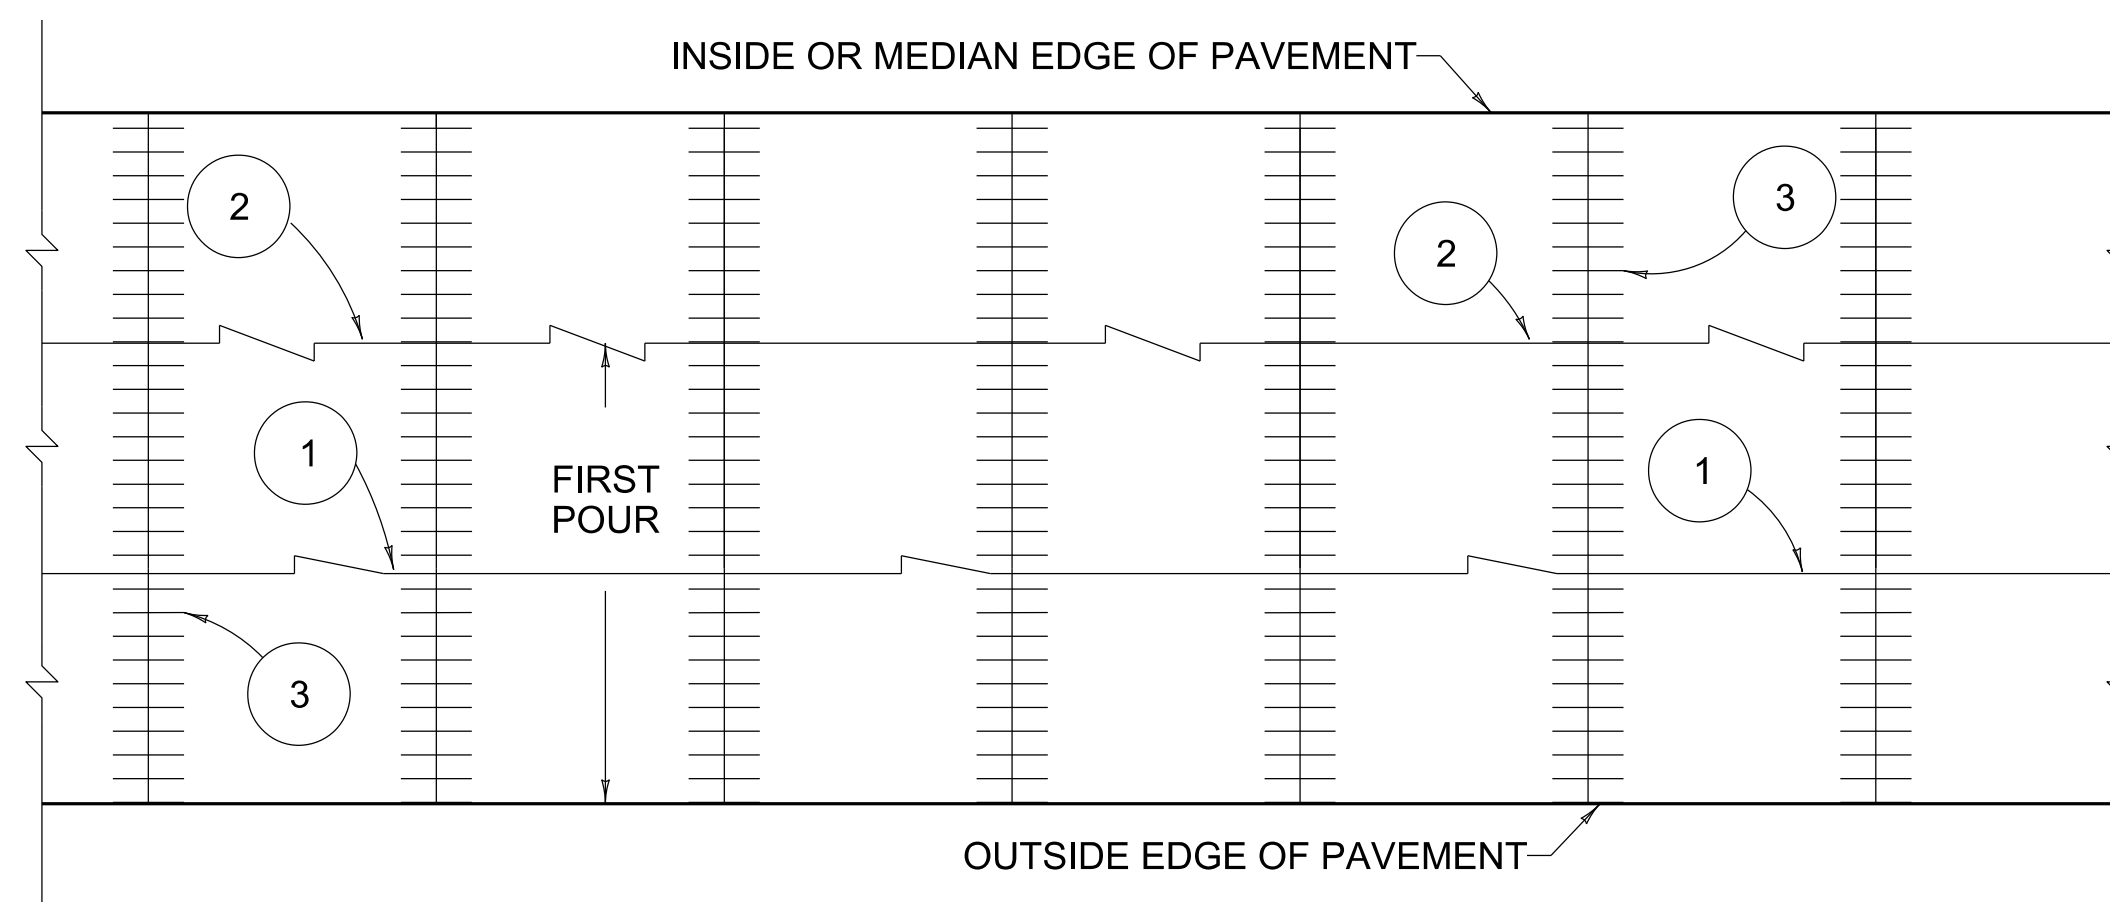

NORMAL THREE LANE PAVEMENT

REVISION DATE: 12/01/2015
REVISION NUMBER: 0

SUBMITTED 12-01-2015 DATE
DIVISION DIRECTOR
APPROVED 12-01-2015 DATE
STATE HIGHWAY ENGINEER

PAVEMENT



COMMONWEALTH OF KENTUCKY
DEPARTMENT OF HIGHWAYS



CONCRETE PAVEMENT JOINTS

CONCRETE PAVEMENT JOINTS TYPES AND SPACING

STANDARD DRAWING NUMBER
RPS-031-06