



SINGLE-LANE LANE DROP

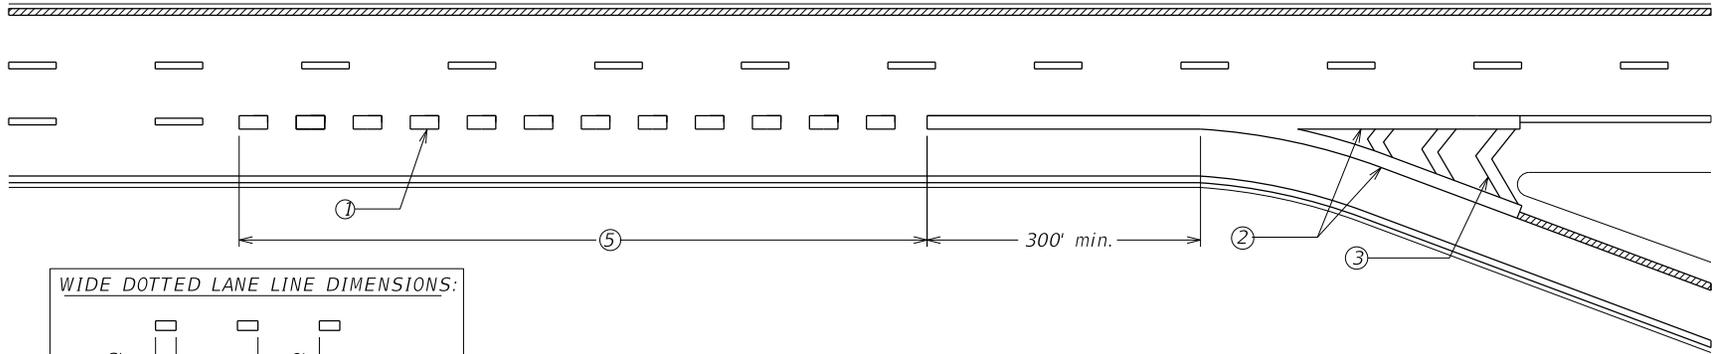


WIDE DOTTED LANE LINE DIMENSIONS:

Dotted lane lines shall be twice the normal width in lane drop scenarios.

LANE DROP WITH AN OPTION LANE

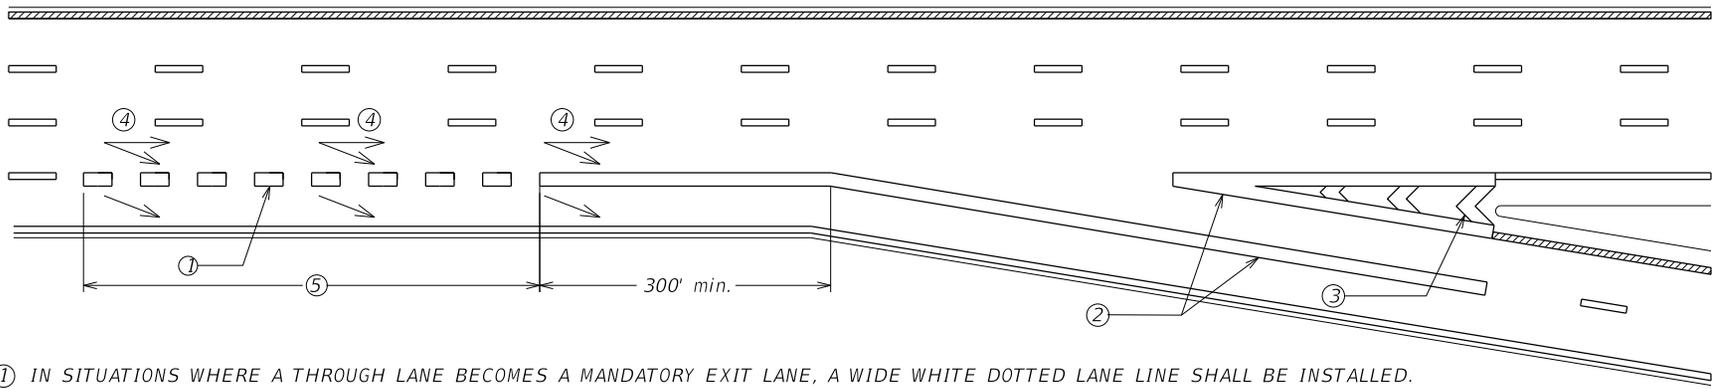

- ① IN SITUATIONS WHERE A THROUGH LANE BECOMES A MANDATORY EXIT LANE, A WIDE WHITE DOTTED LANE LINE SHALL BE INSTALLED.
- ② 12" WIDE SOLID CHANNELIZATION LINE.
- ③ GORE AREA CHEVRON MARKINGS SHALL BE USED IN LANE DROP SCENARIOS AND WHERE AN INTERSTATE OR PARKWAY SPLITS. SEE [TPM-204](#) FOR DETAILS ON GORE AREA CHEVRON MARKINGS.
- ④ LANE USE ARROWS MAY BE USED WHEN THERE IS AN OPTION LANE. A MINIMUM OF THREE ARROWS PER LANE SHOULD BE PLACED AS SHOWN AND SPACED AT APPROXIMATELY 1/4 MILE.
- ⑤ DOTTED LANE LINES SHOULD EXTEND BACK AN APPROXIMATE DISTANCE OF 1/2 MILE FROM THE THEORETICAL GORE.

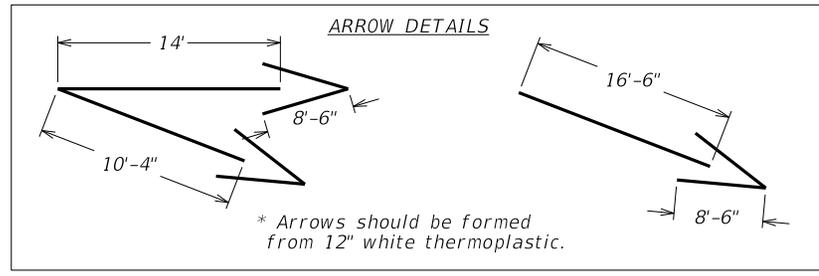

LEGEND	
MARKINGS	
	WHITE
	YELLOW

KENTUCKY DEPARTMENT OF HIGHWAYS		
TYPICAL EXIT RAMP MARKINGS FOR INTERSTATES AND PARKWAYS		
STANDARD DRAWING NO. TPM-202		
SUBMITTED	<i>B. Allen White</i> DIRECTOR, DIVISION OF TRAFFIC OPERATIONS	02-26-20 DATE
APPROVED	<i>[Signature]</i> STATE HIGHWAY ENGINEER	02-26-20 DATE