
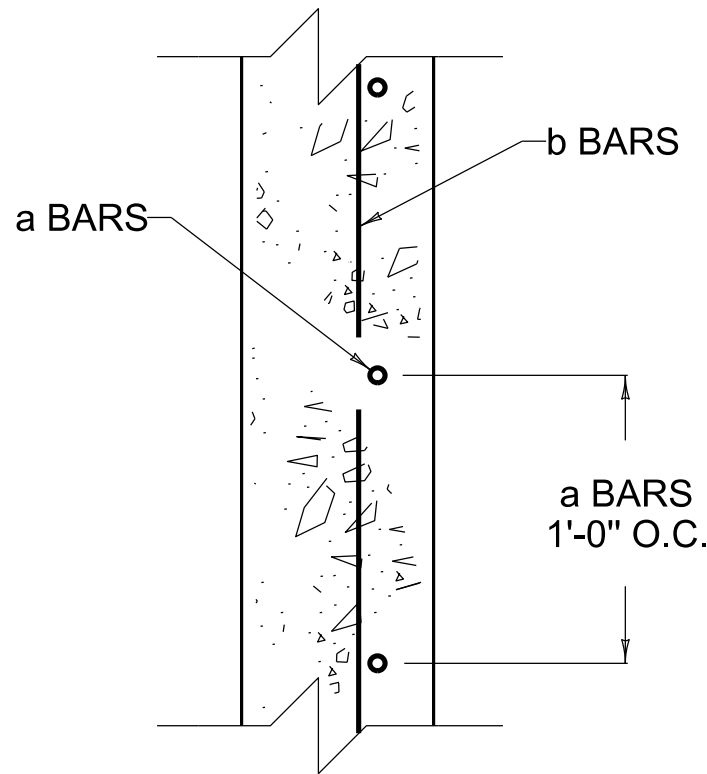


ADDITIONAL STEEL REQUIREMENTS FOR RISER
(WHEN H = 8' TO 15')

- ~ NOTES ~
- 1. USE WHEN "H" EXCEEDS 8'-0"
 - 2. ALL REINFORCEMENT SHALL BE NO. 5 STEEL BARS.

(USE WITH C.B.I. A & C.B.I. B
WHEN H = 8' TO 15')

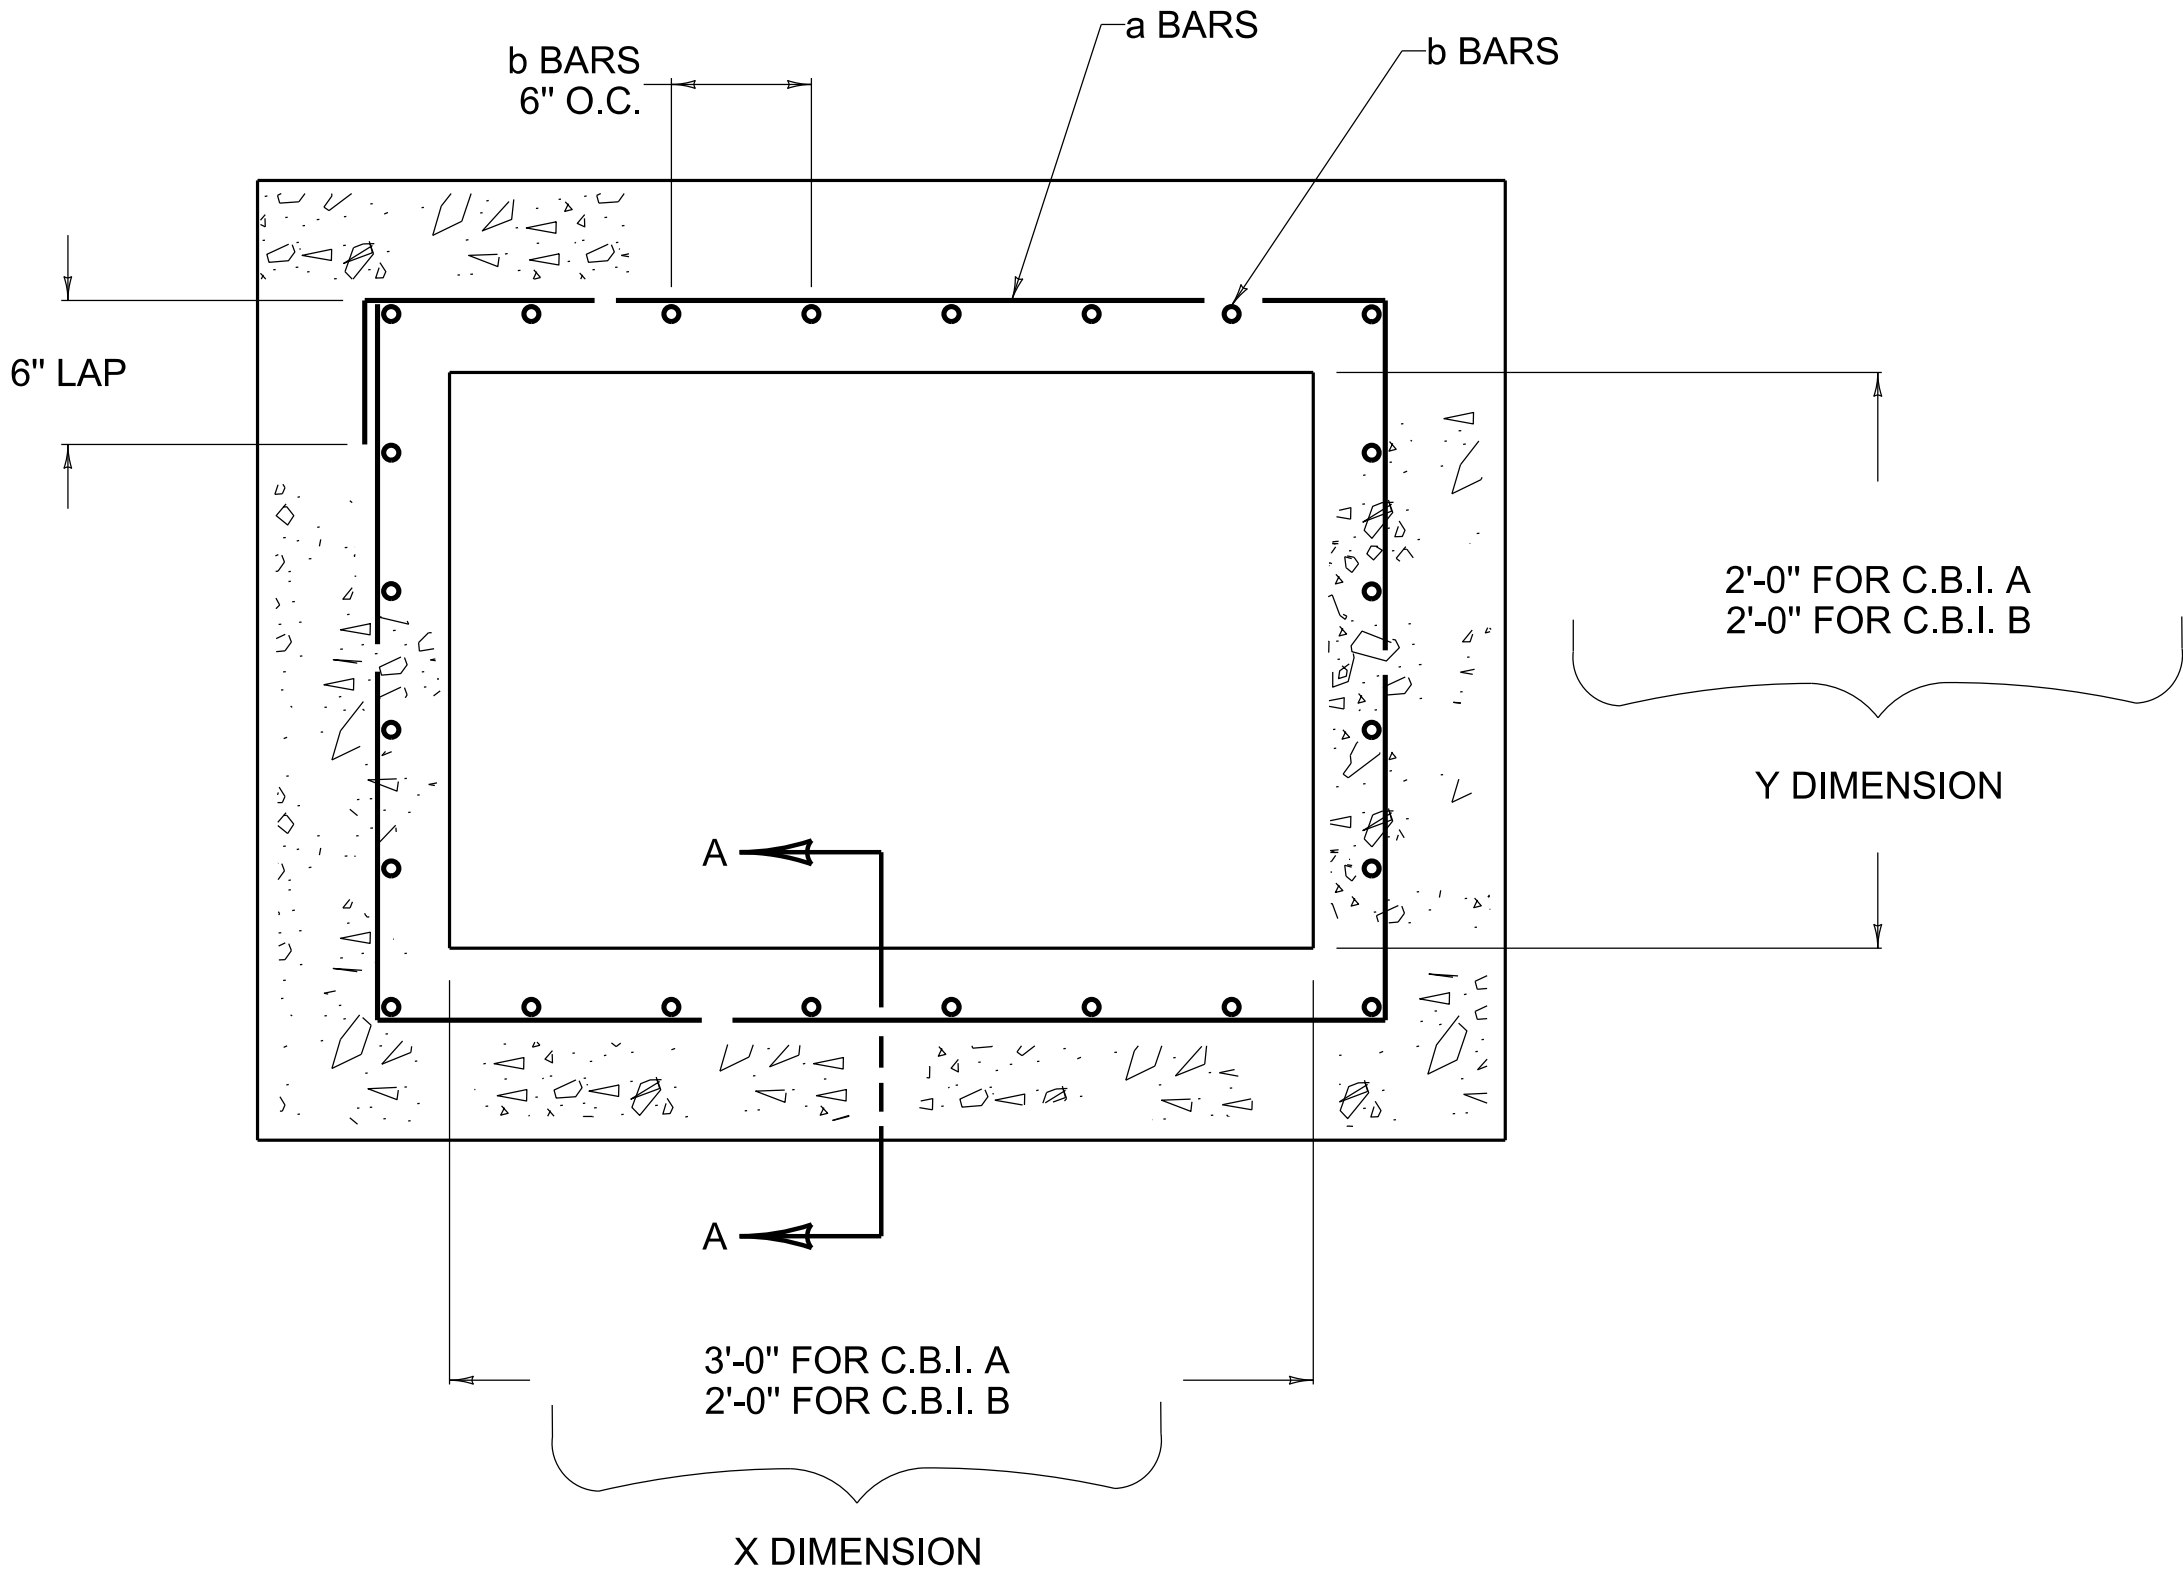

SECTION A-A
CURB BOX INLET TYPE A
AND
CURB BOX INLET TYPE B

1 APPROXIMATE QUANTITIES PER ONE FT. IN HEIGHT	
C.B.I. A	C.B.I. B
LBS. STEEL	LBS. STEEL
38	31

