



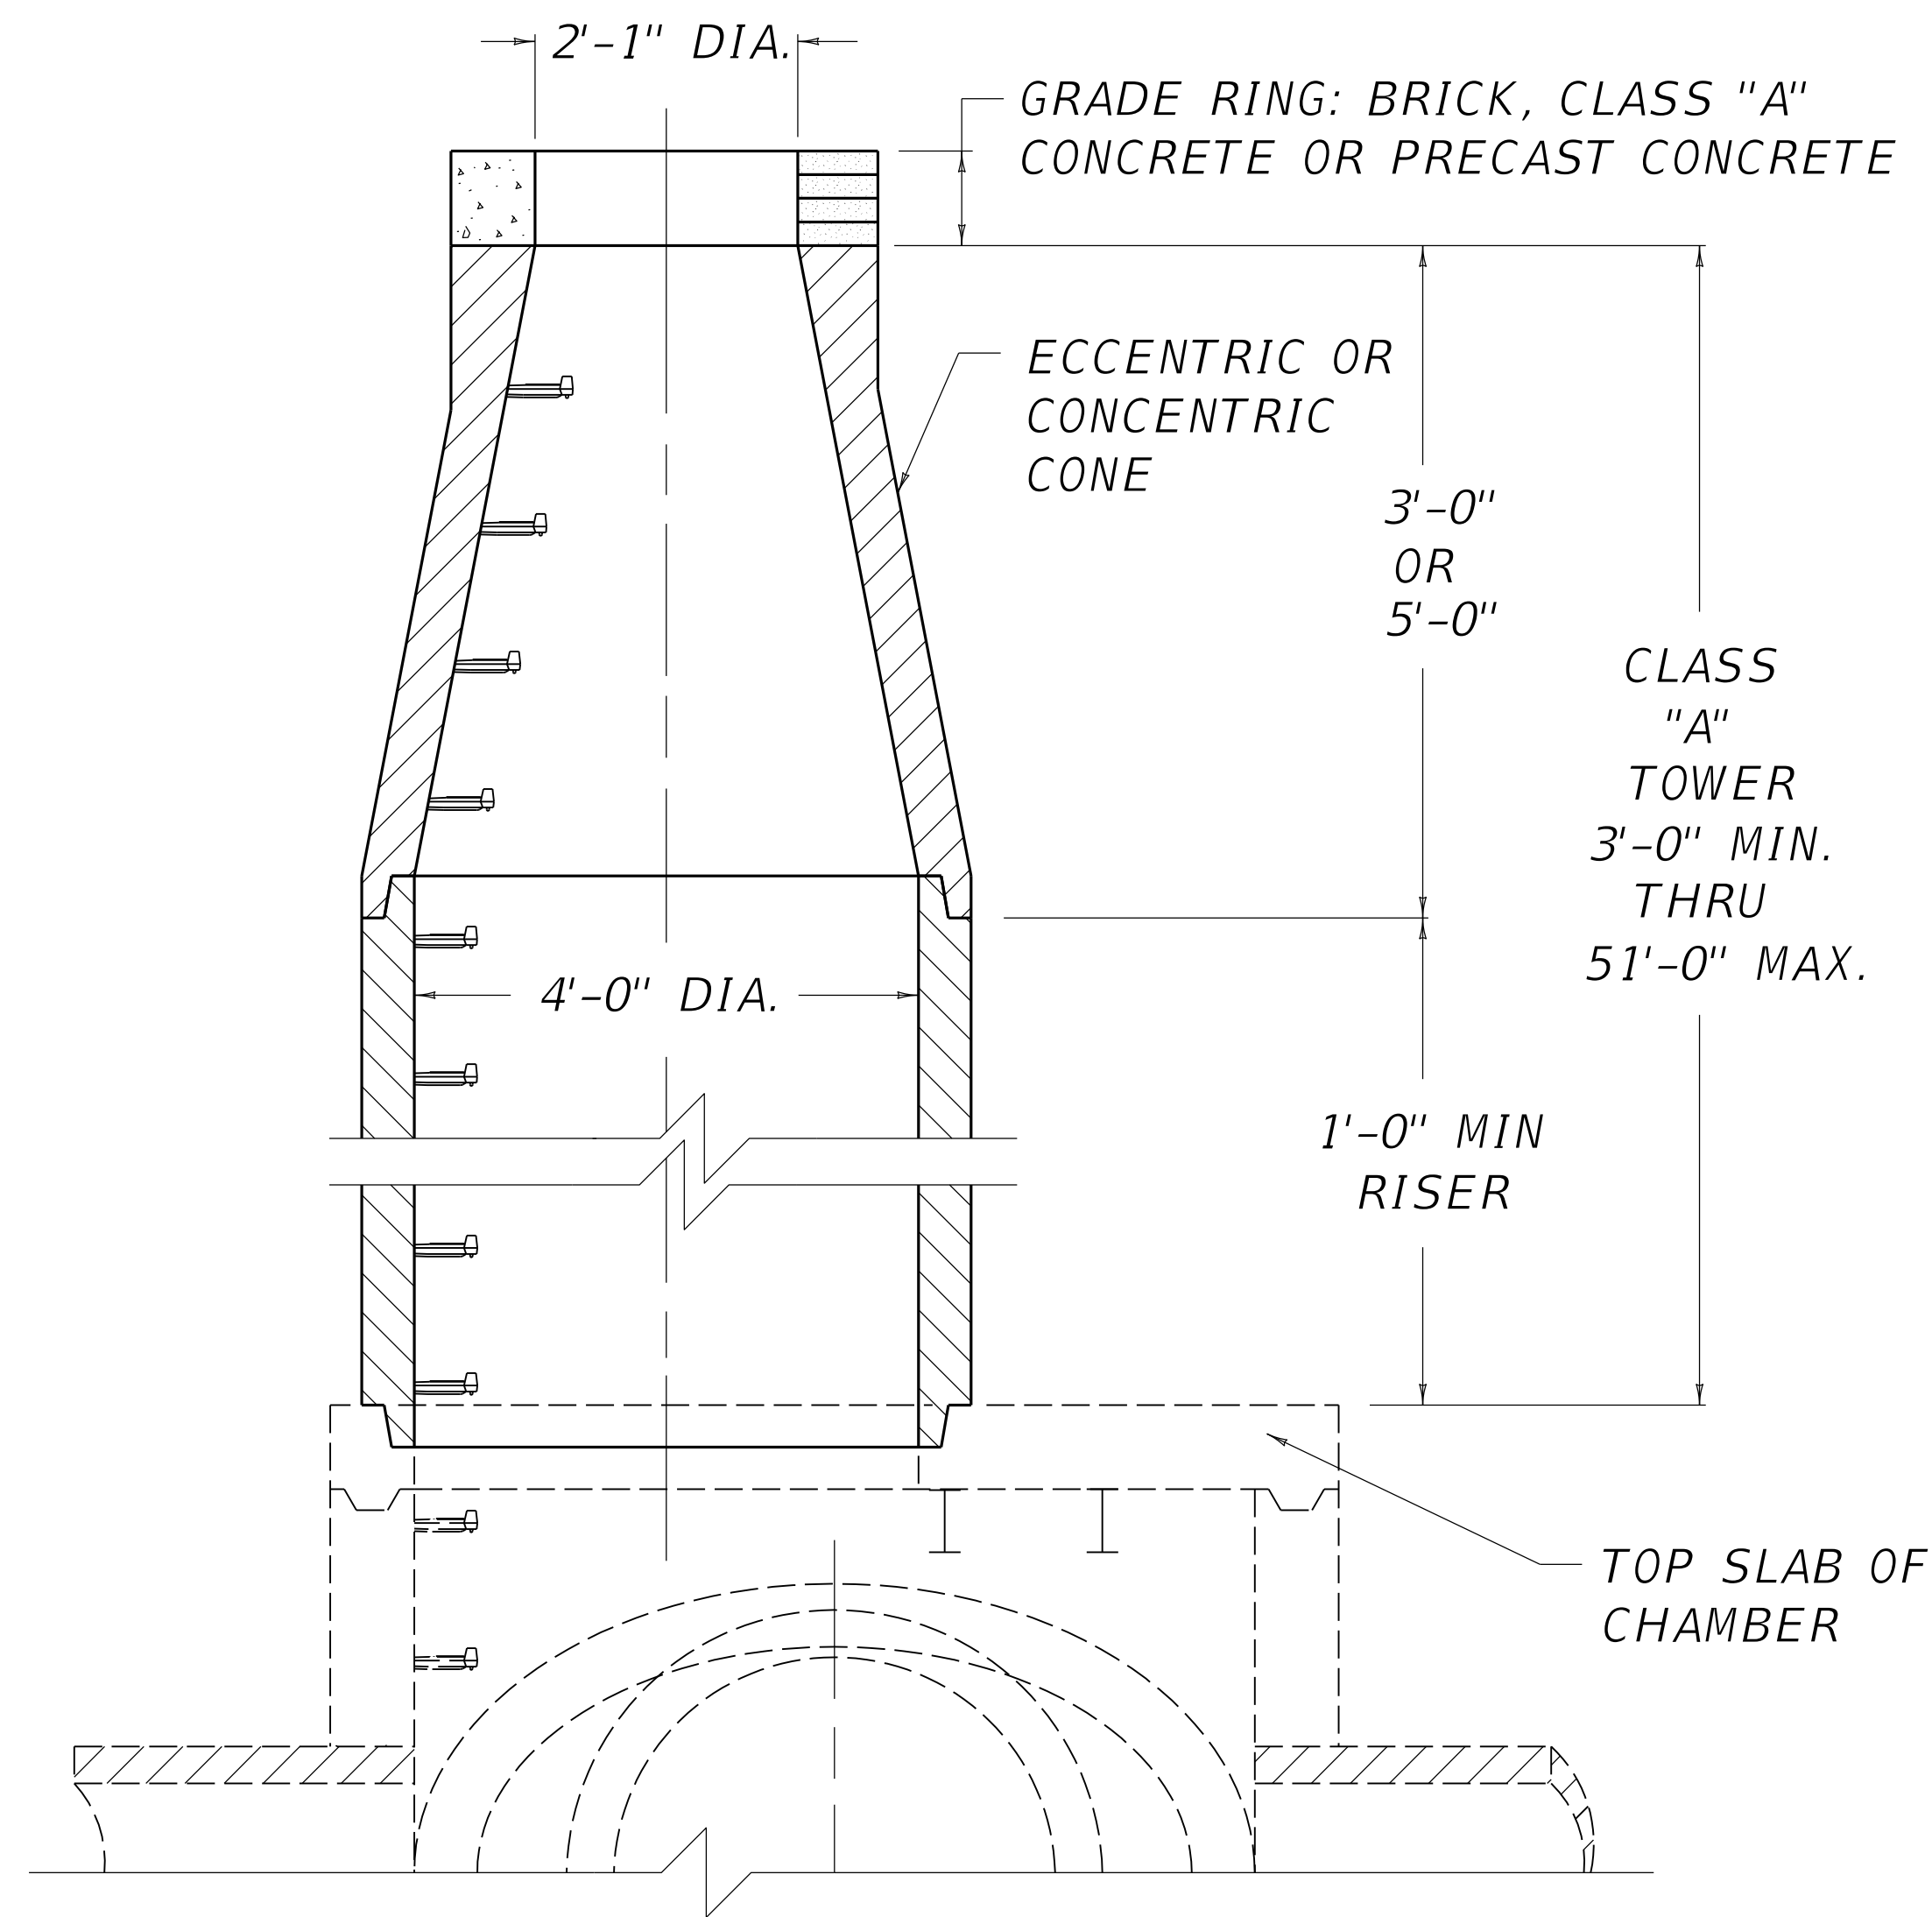


CLASS "A" TOWER DETAIL

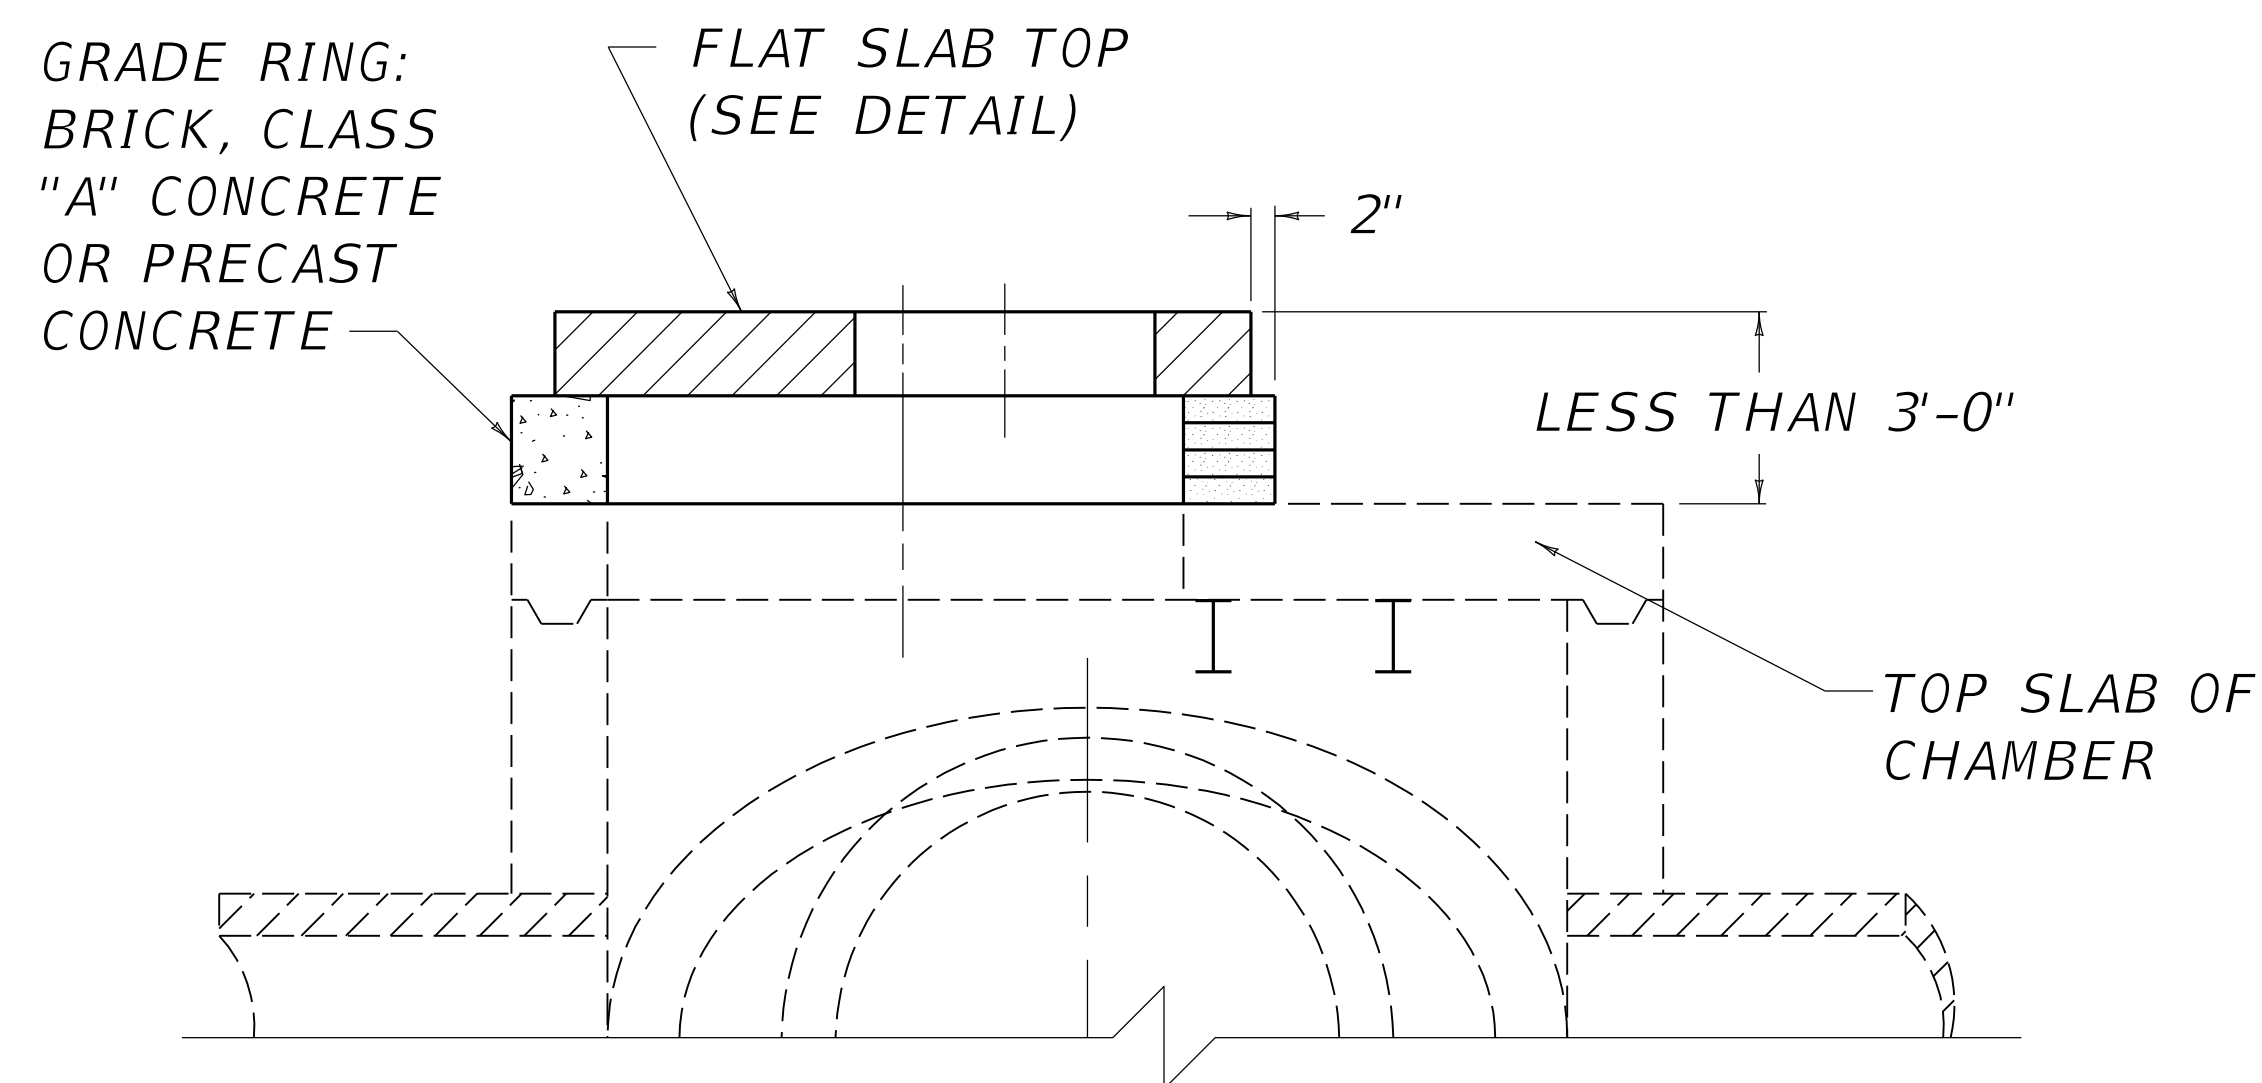


CLASS "B" TOWER DETAIL

USE WITH CUR. STD. DWGS.
RDM-010 RDM-012 RDM-013

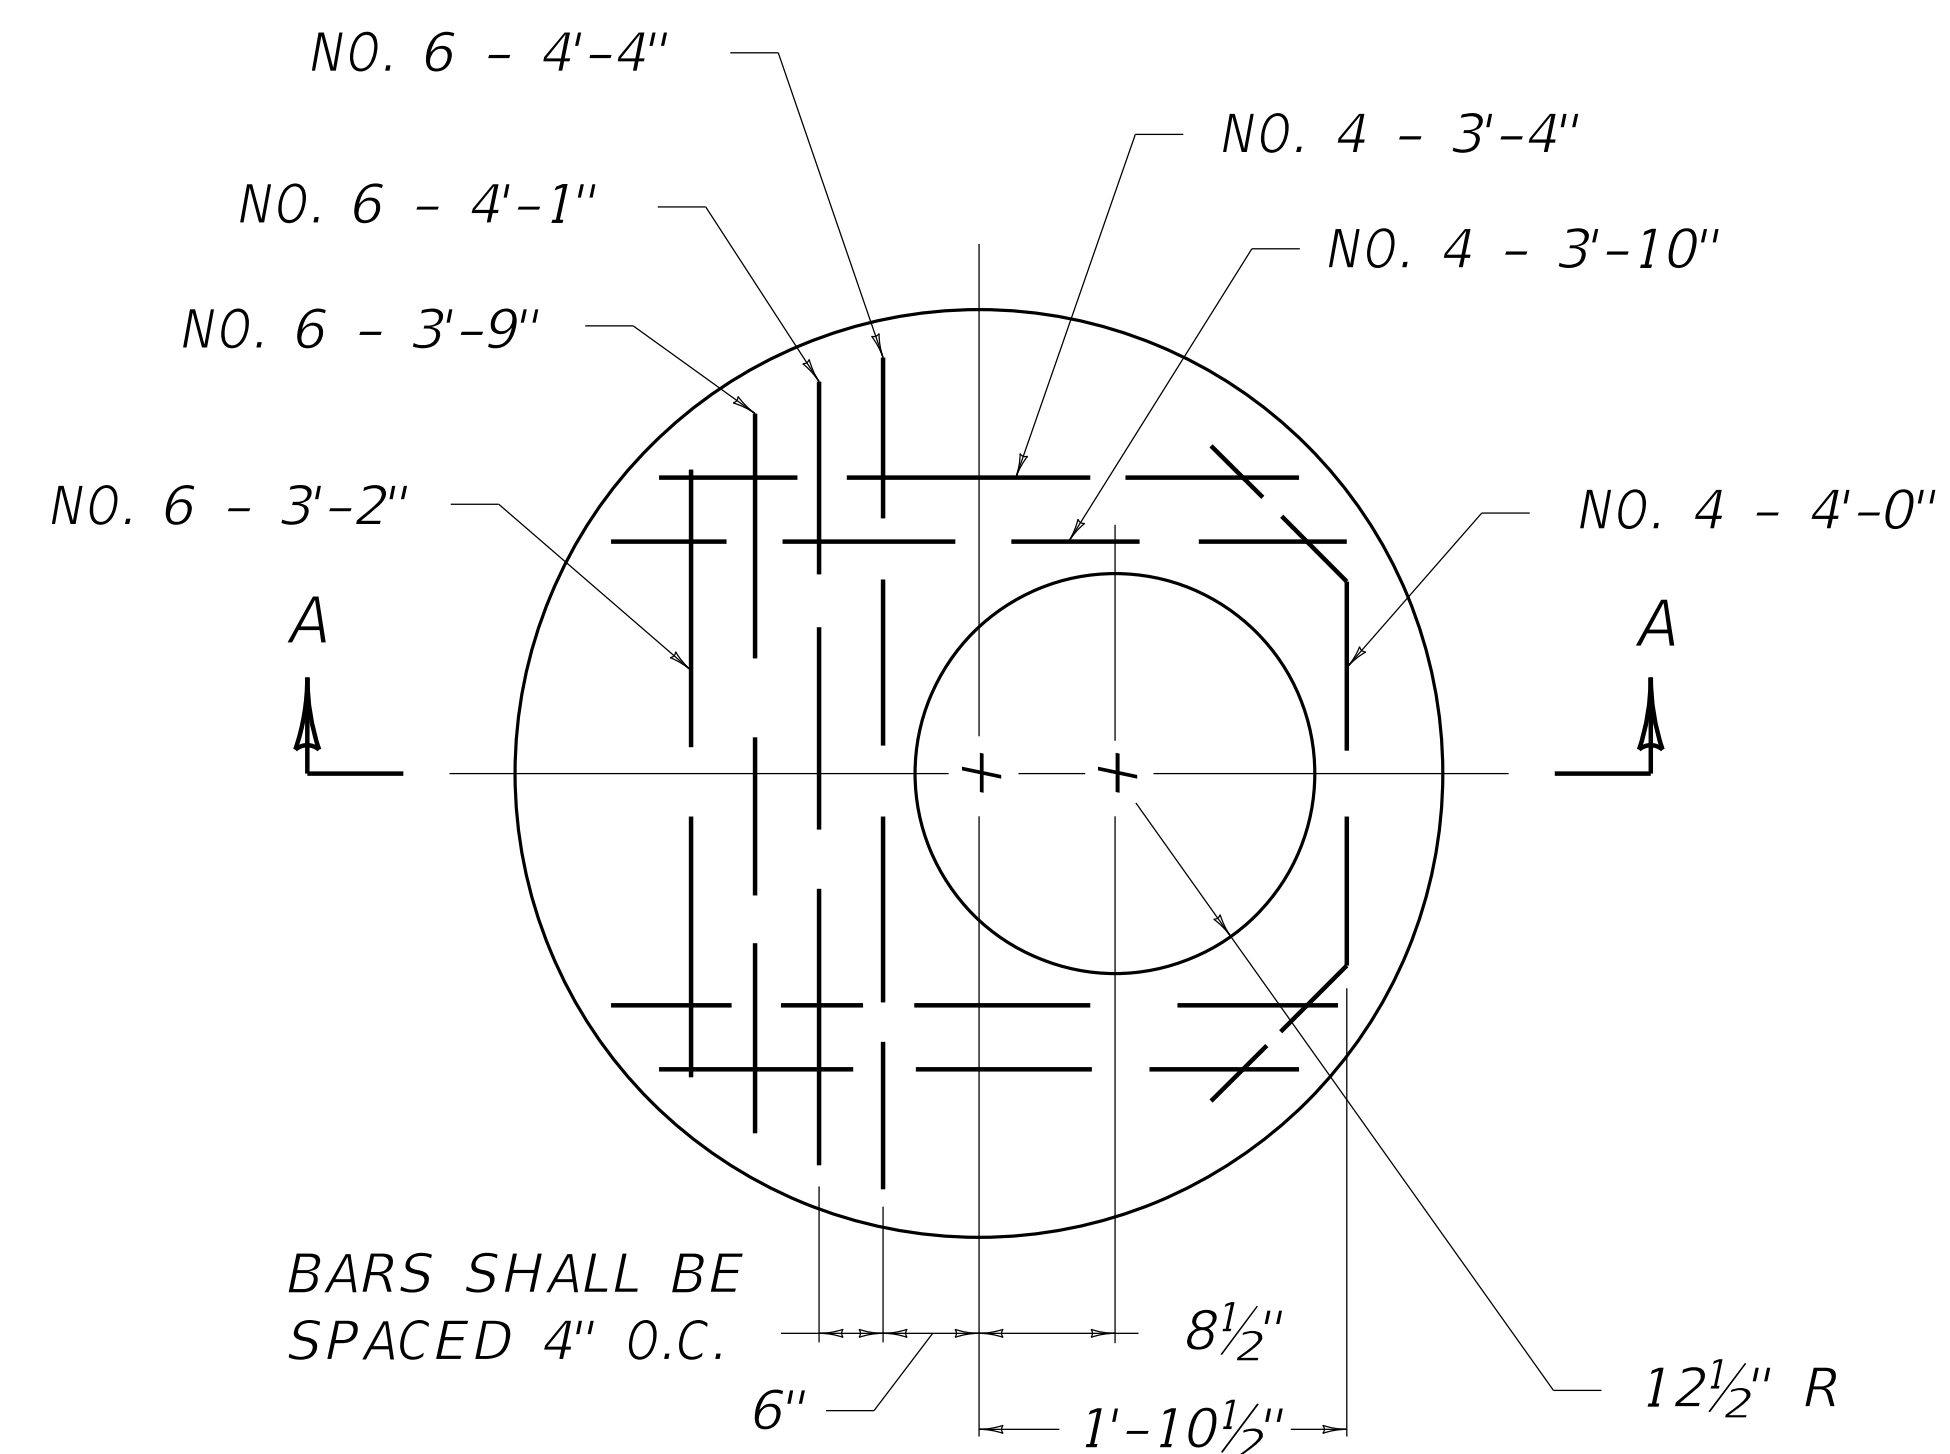

PLAN VIEW
FLAT SLAB TOP DETAIL

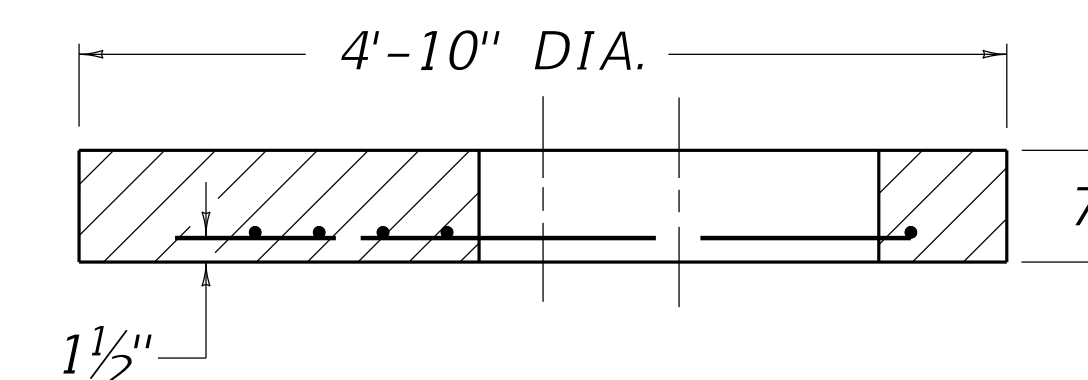

SECTION A-A
FLAT SLAB TOP DETAIL

REVISION DATE: 12/01/2015
REVISION NUMBER: 0

SUBMITTED: 12-01-2015 DATE
DIVISION DIRECTOR: [Signature]
APPROVED: 12-01-2015 DATE
STATE HIGHWAY ENGINEER: [Signature]

DRAINAGE



COMMONWEALTH OF KENTUCKY
DEPARTMENT OF HIGHWAYS



MANHOLE

TYPE C (TOWER APPLICATIONS)

STANDARD DRAWING NUMBER
RDM-011-05