

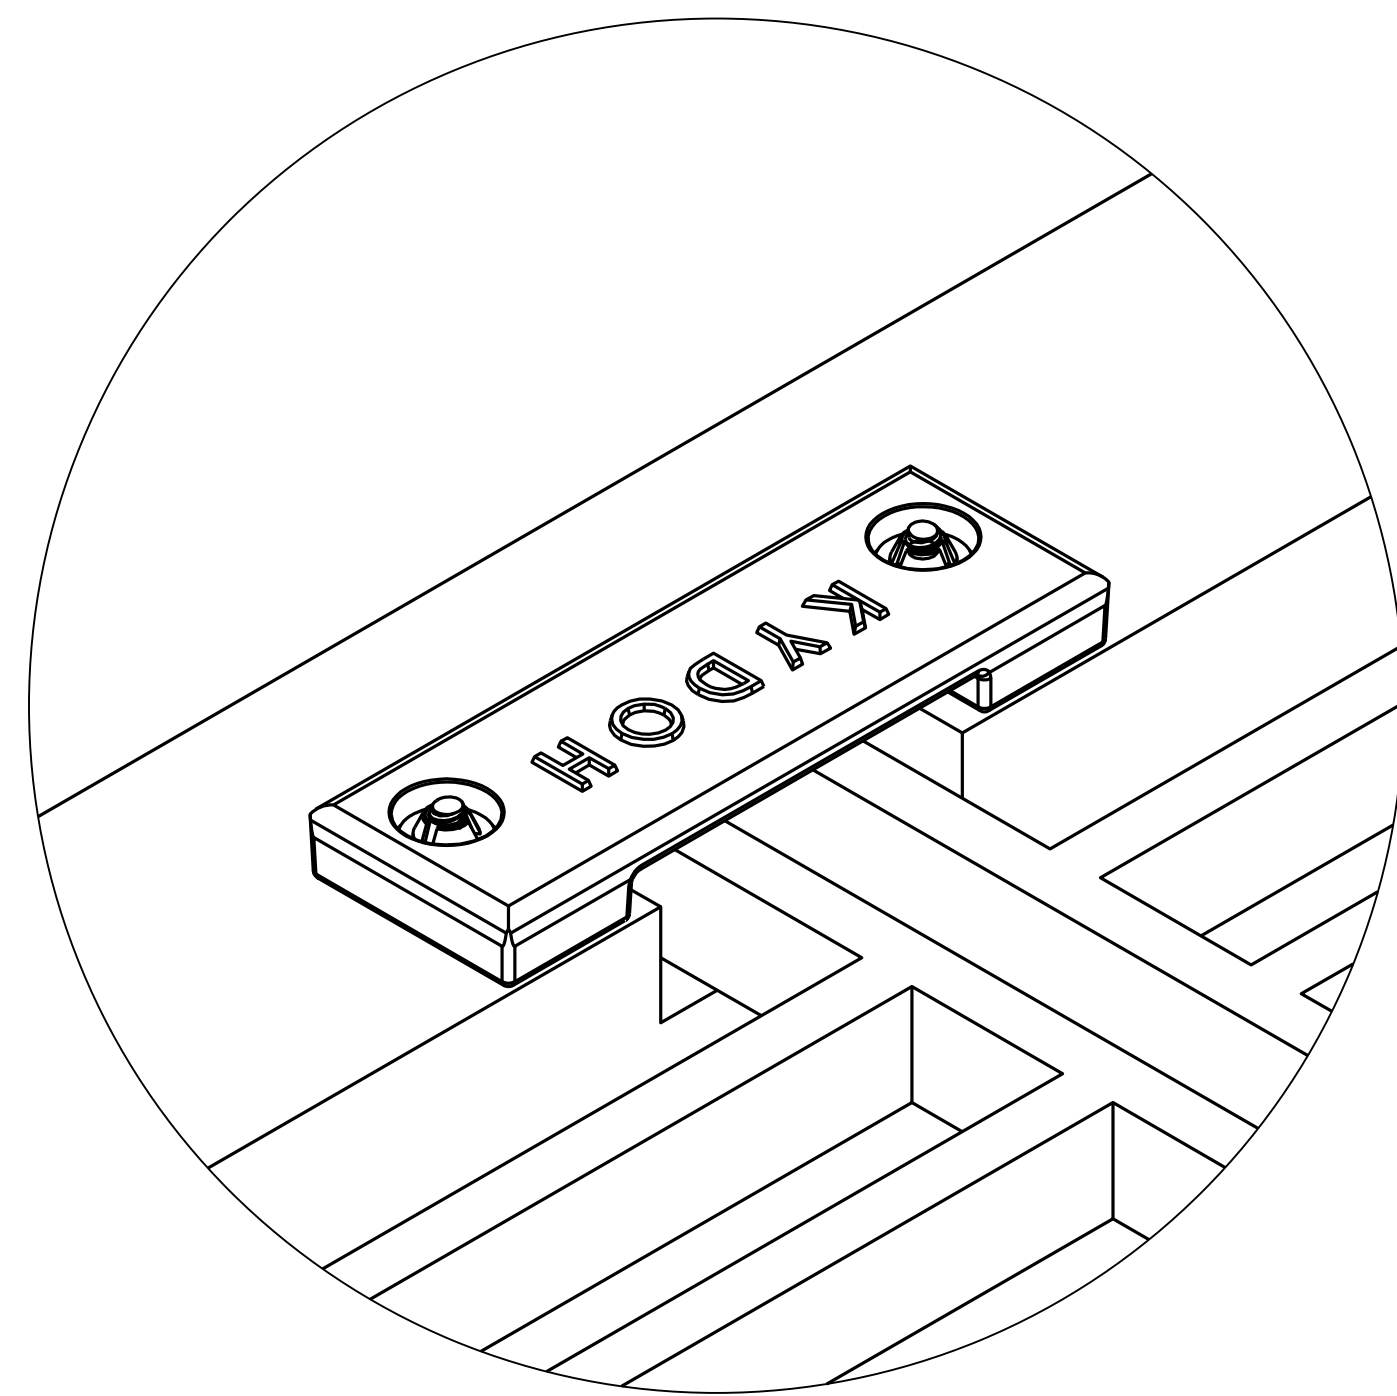
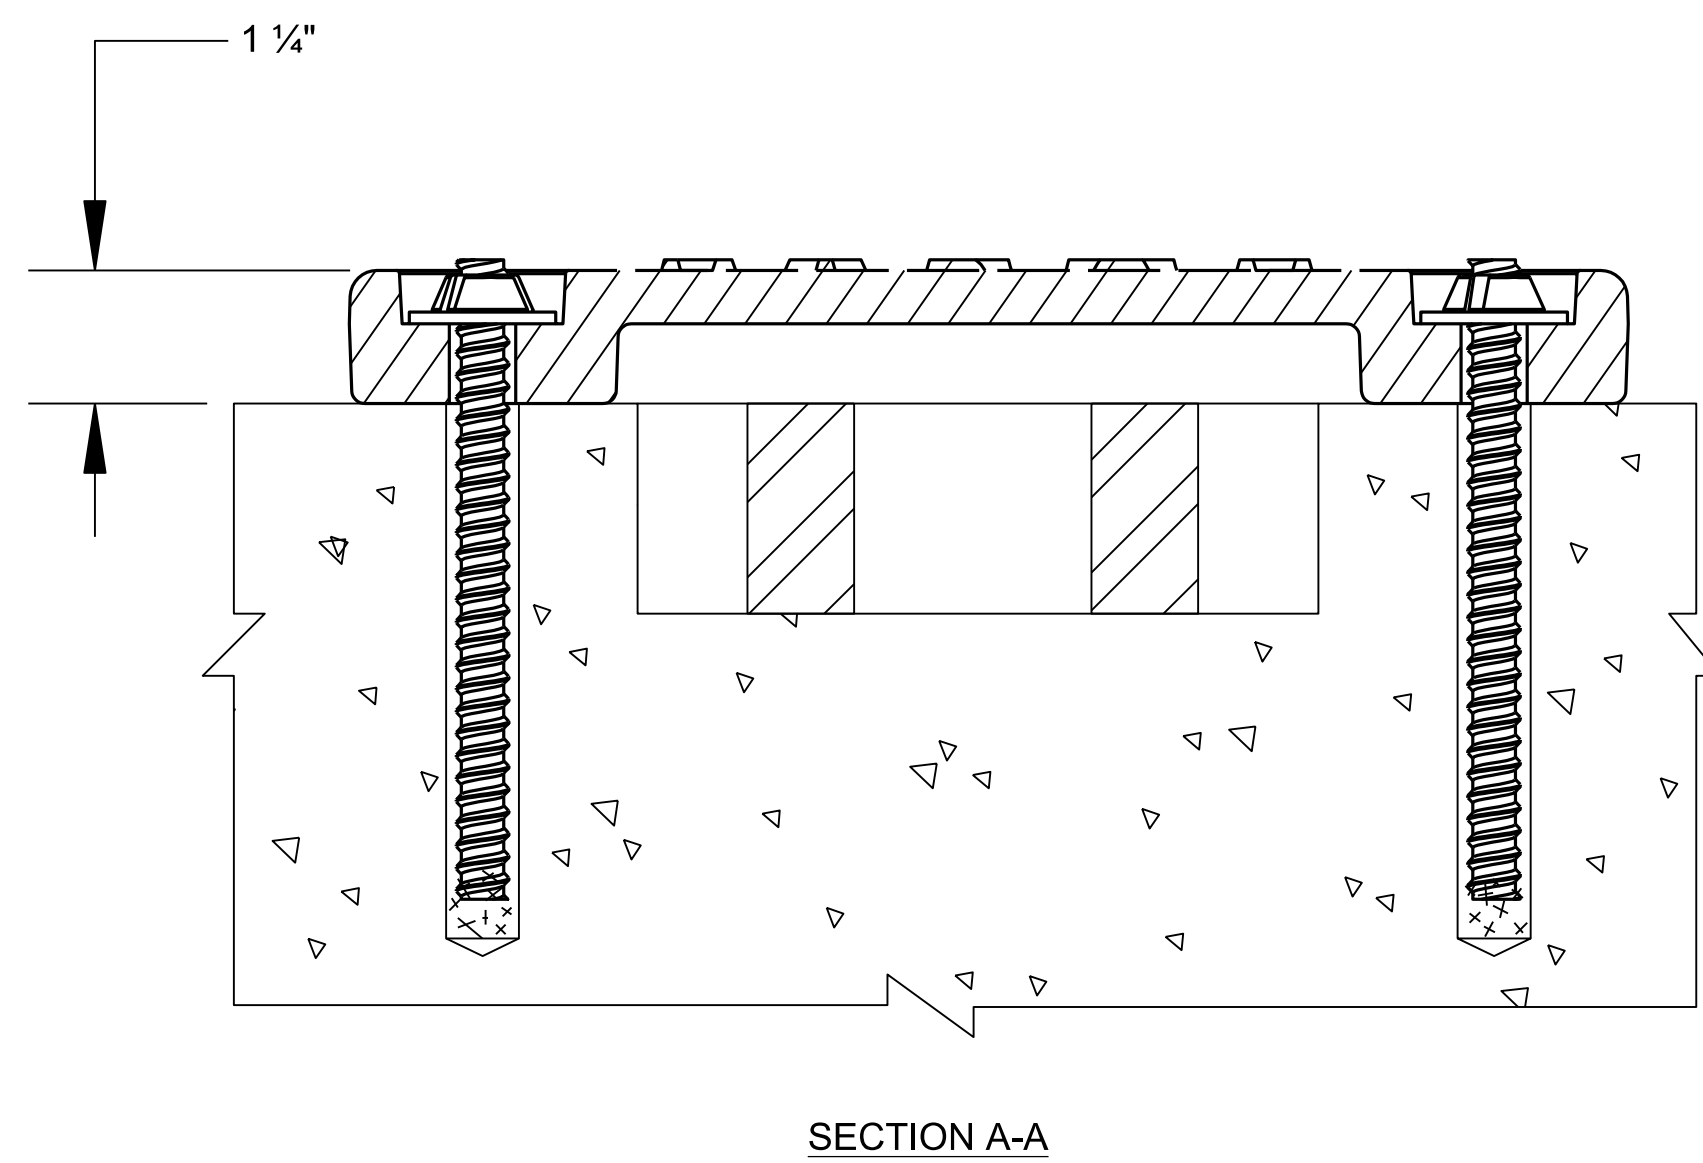


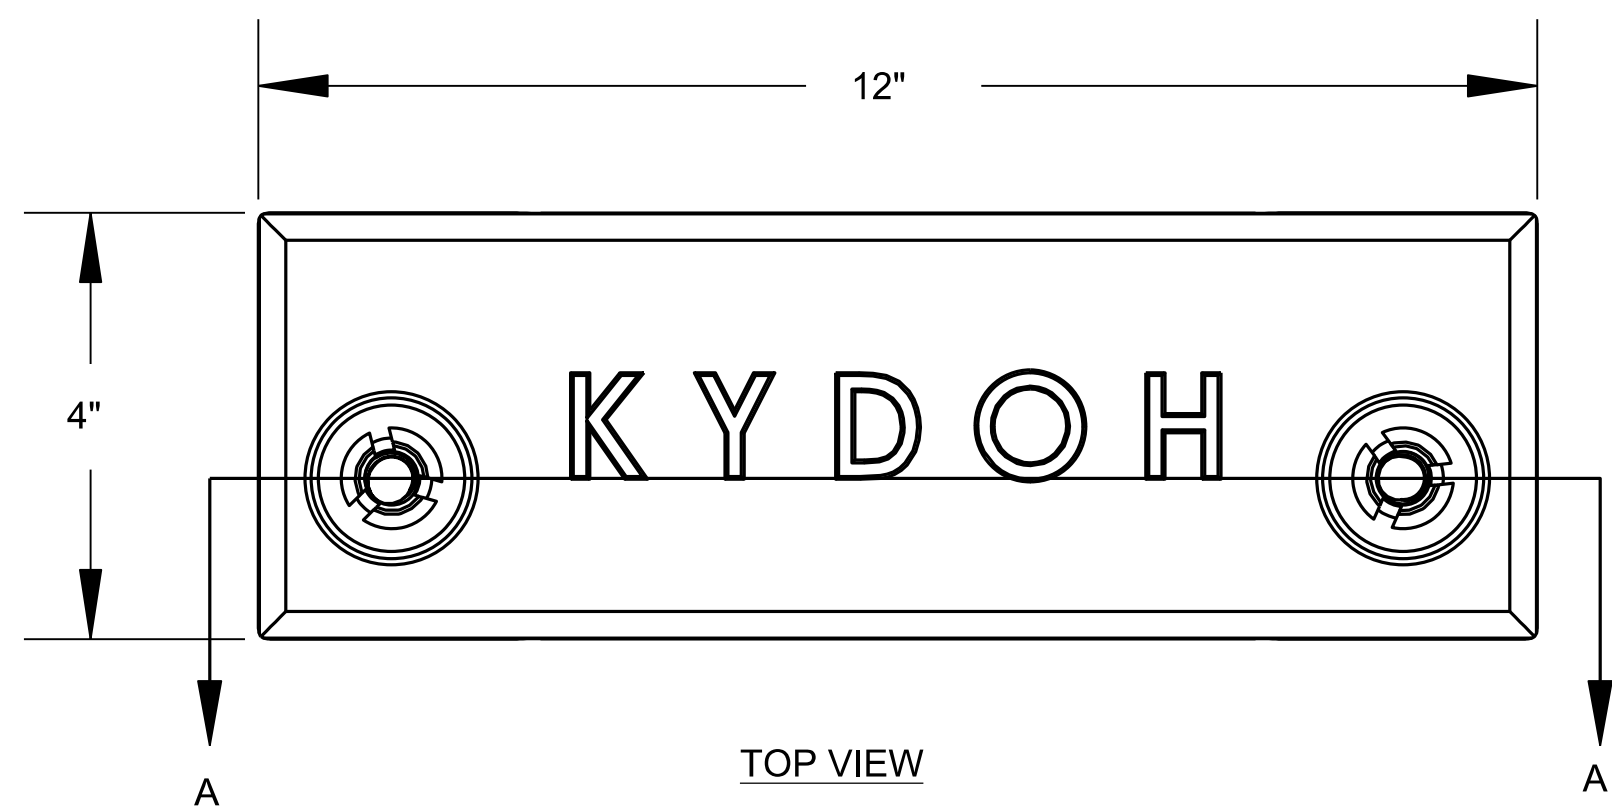

MOUNTED

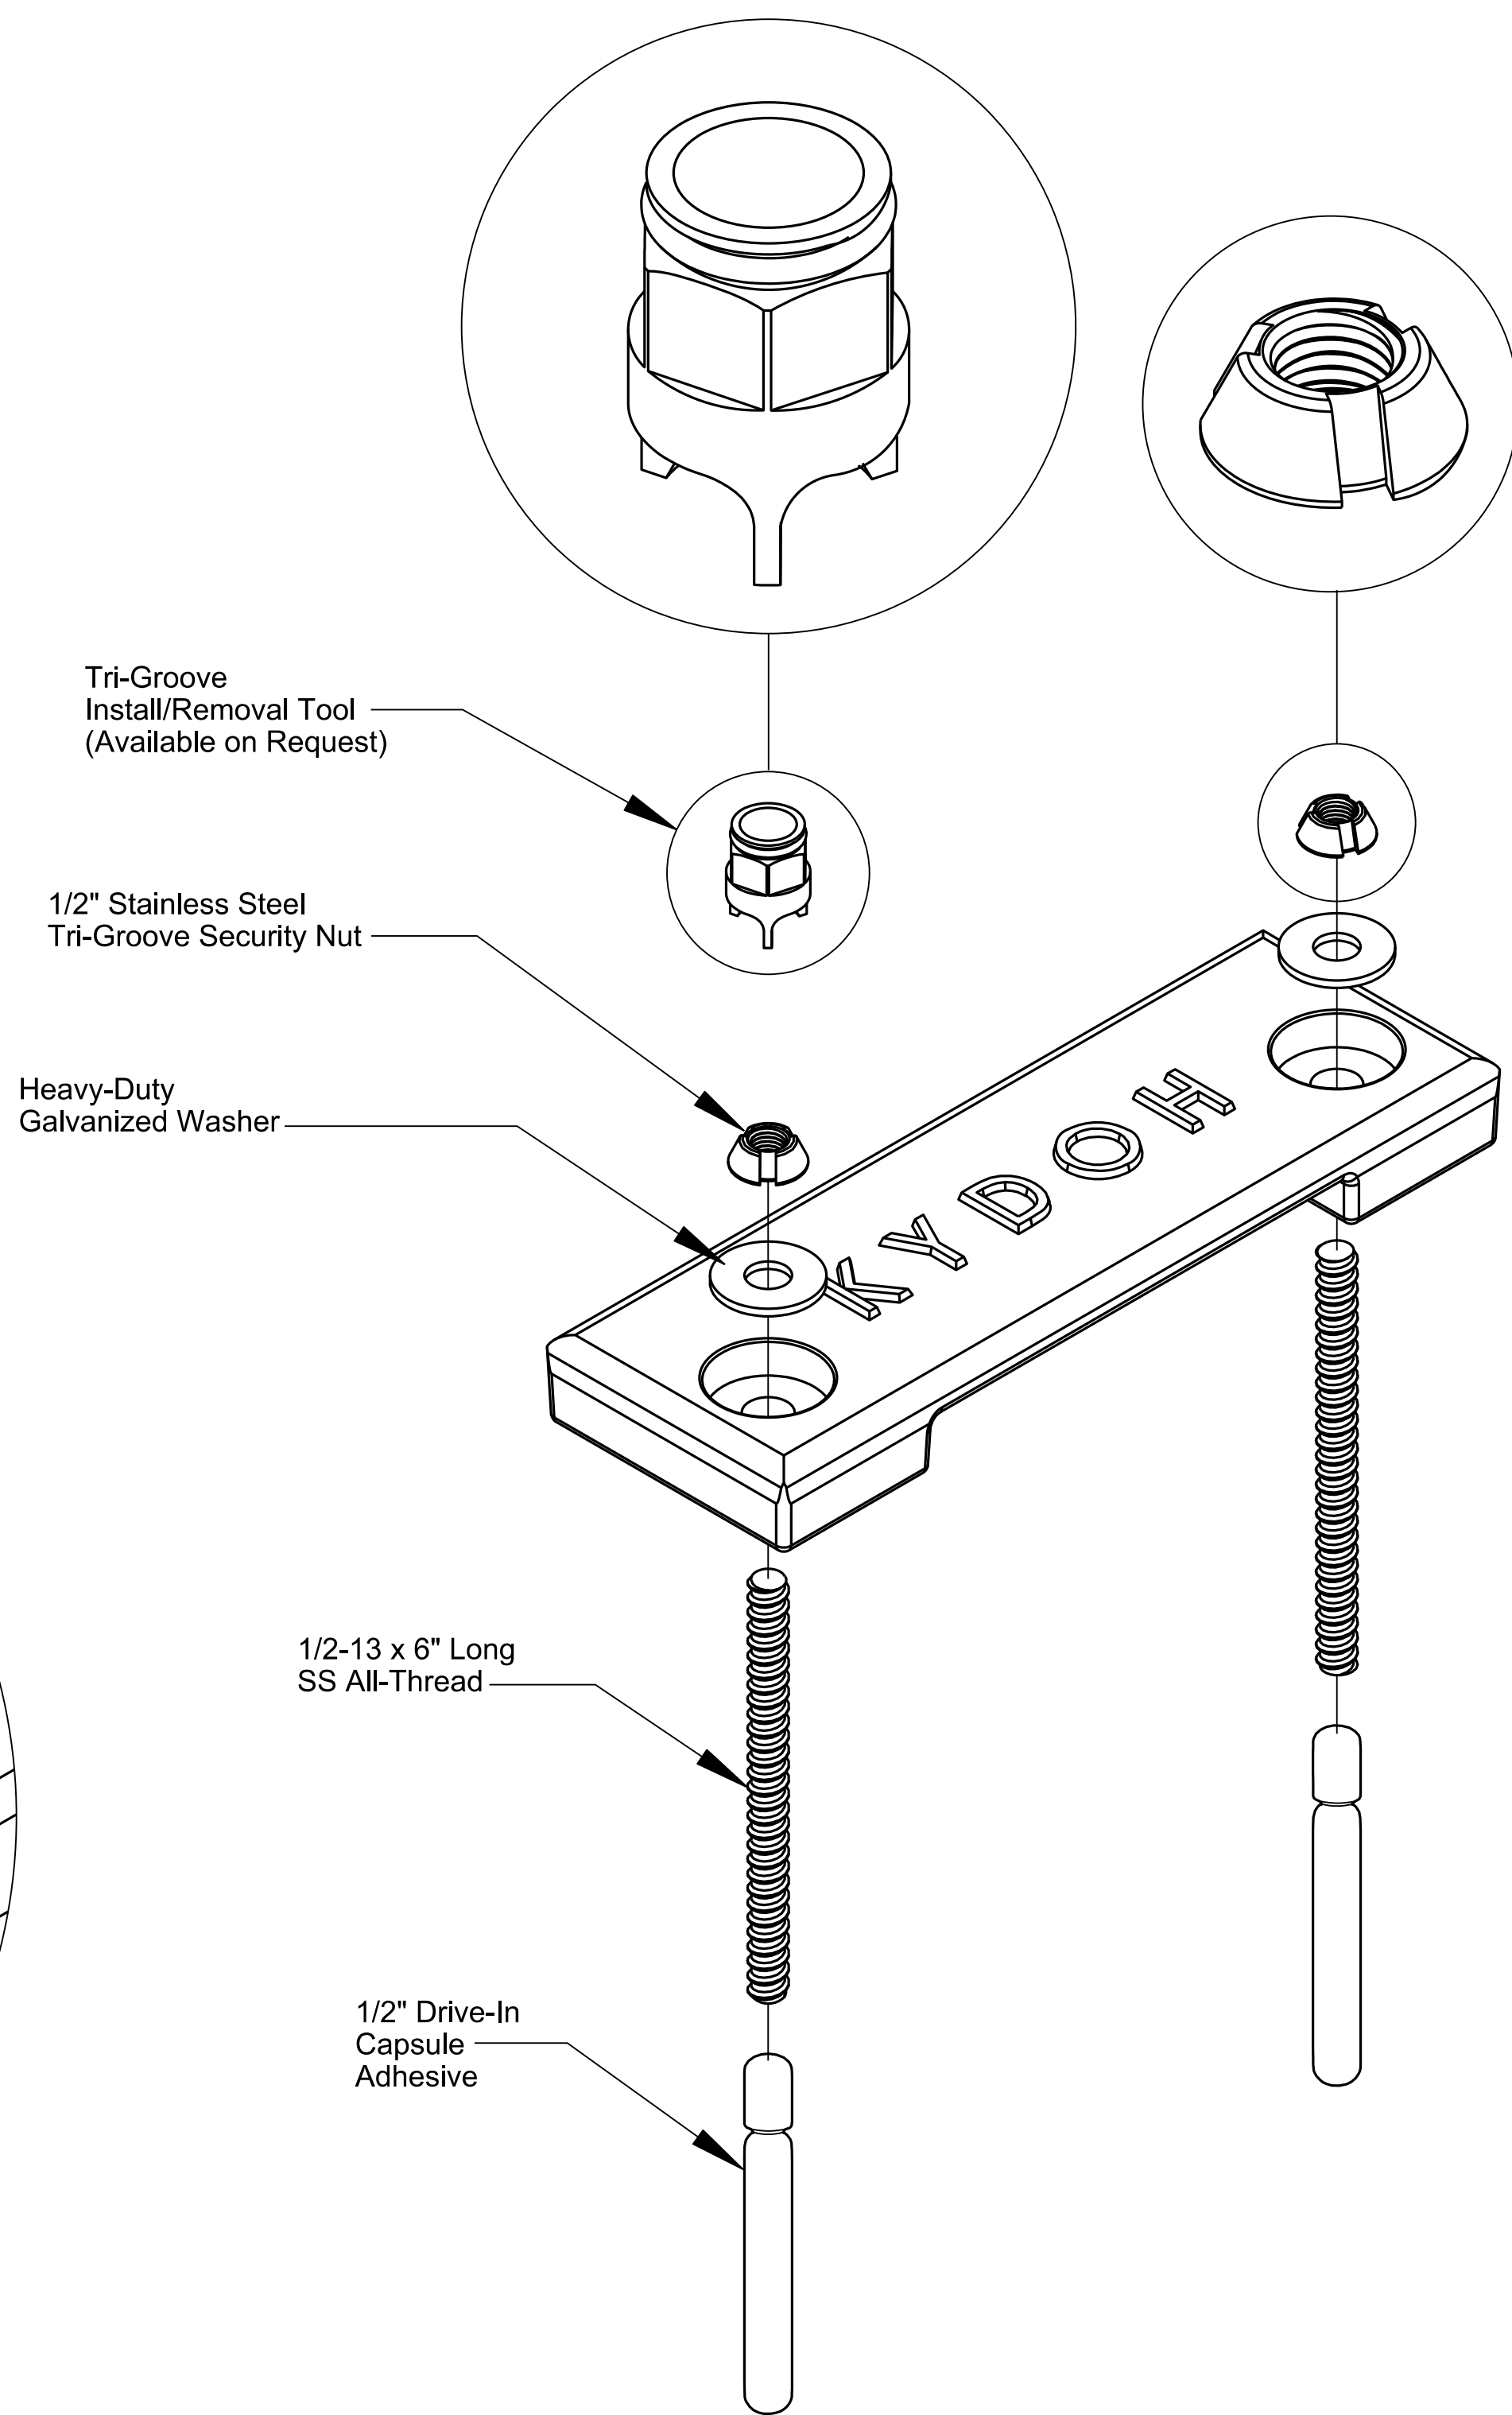

BID ITEMS AND UNITS TO BID

24585EC SECURITY PLATE ASSEMBLY EACH



COMMONWEALTH OF KENTUCKY
DEPARTMENT OF HIGHWAYS



SECURITY PLATE

SECURITY PLATE ASSEMBLY

STANDARD DRAWING NUMBER
RDX-070

DRAINAGE

REVISION DATE: 08/11/2025
REVISION NUMBER: 0

SUBMITTED *W. J. Lujan* 08-11-2025
DIVISION DIRECTOR DATE

APPROVED *John Ballinger* 08-11-2025
STATE HIGHWAY ENGINEER DATE