

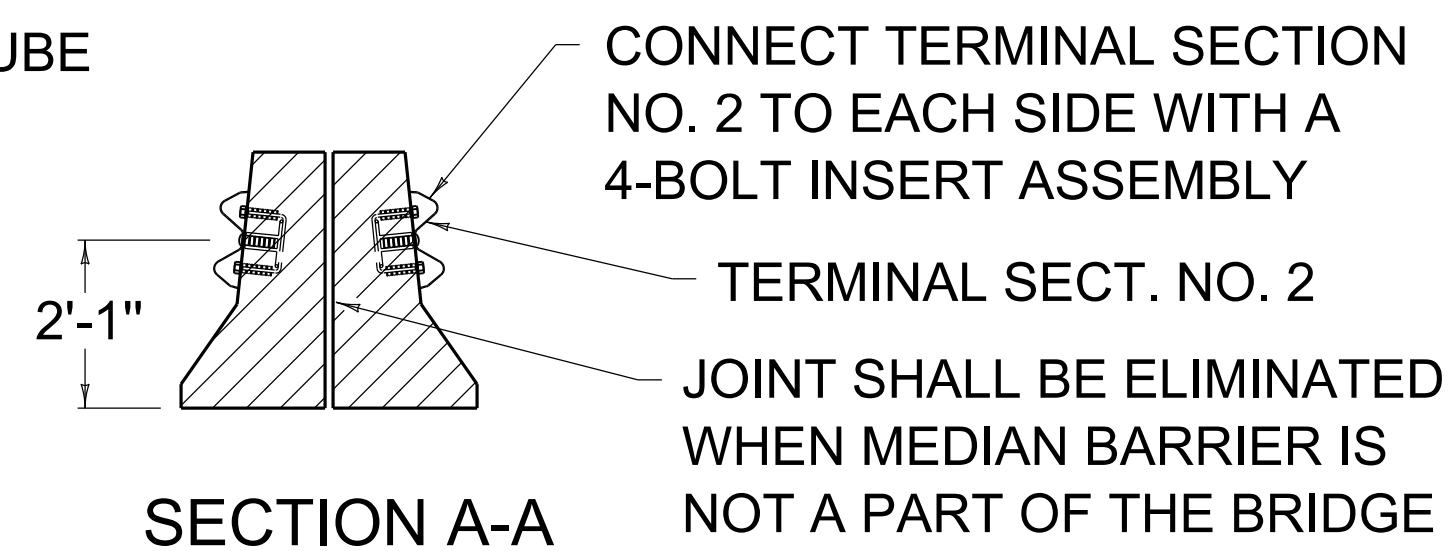
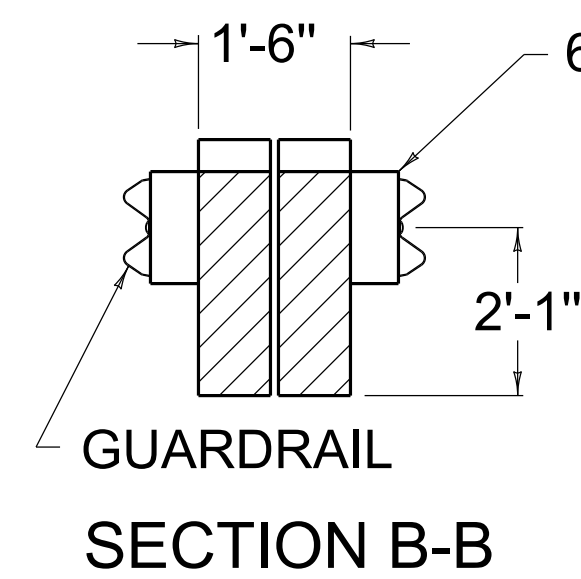
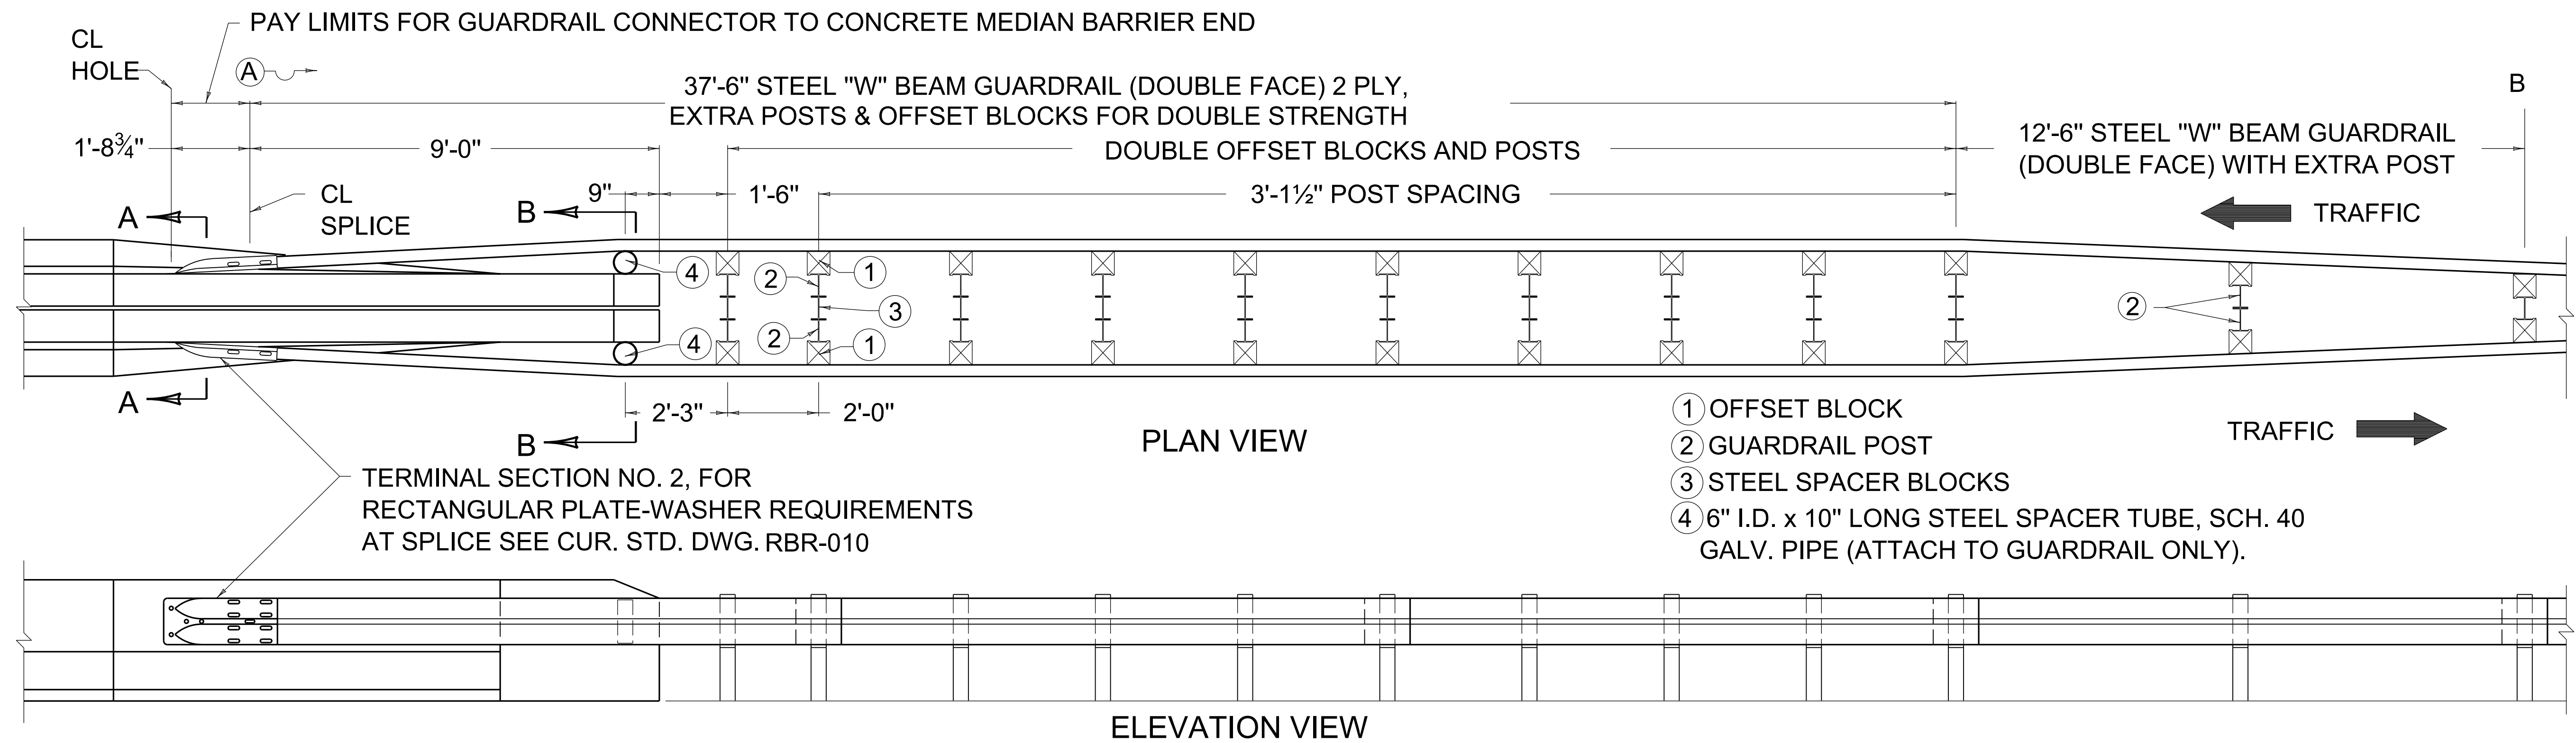
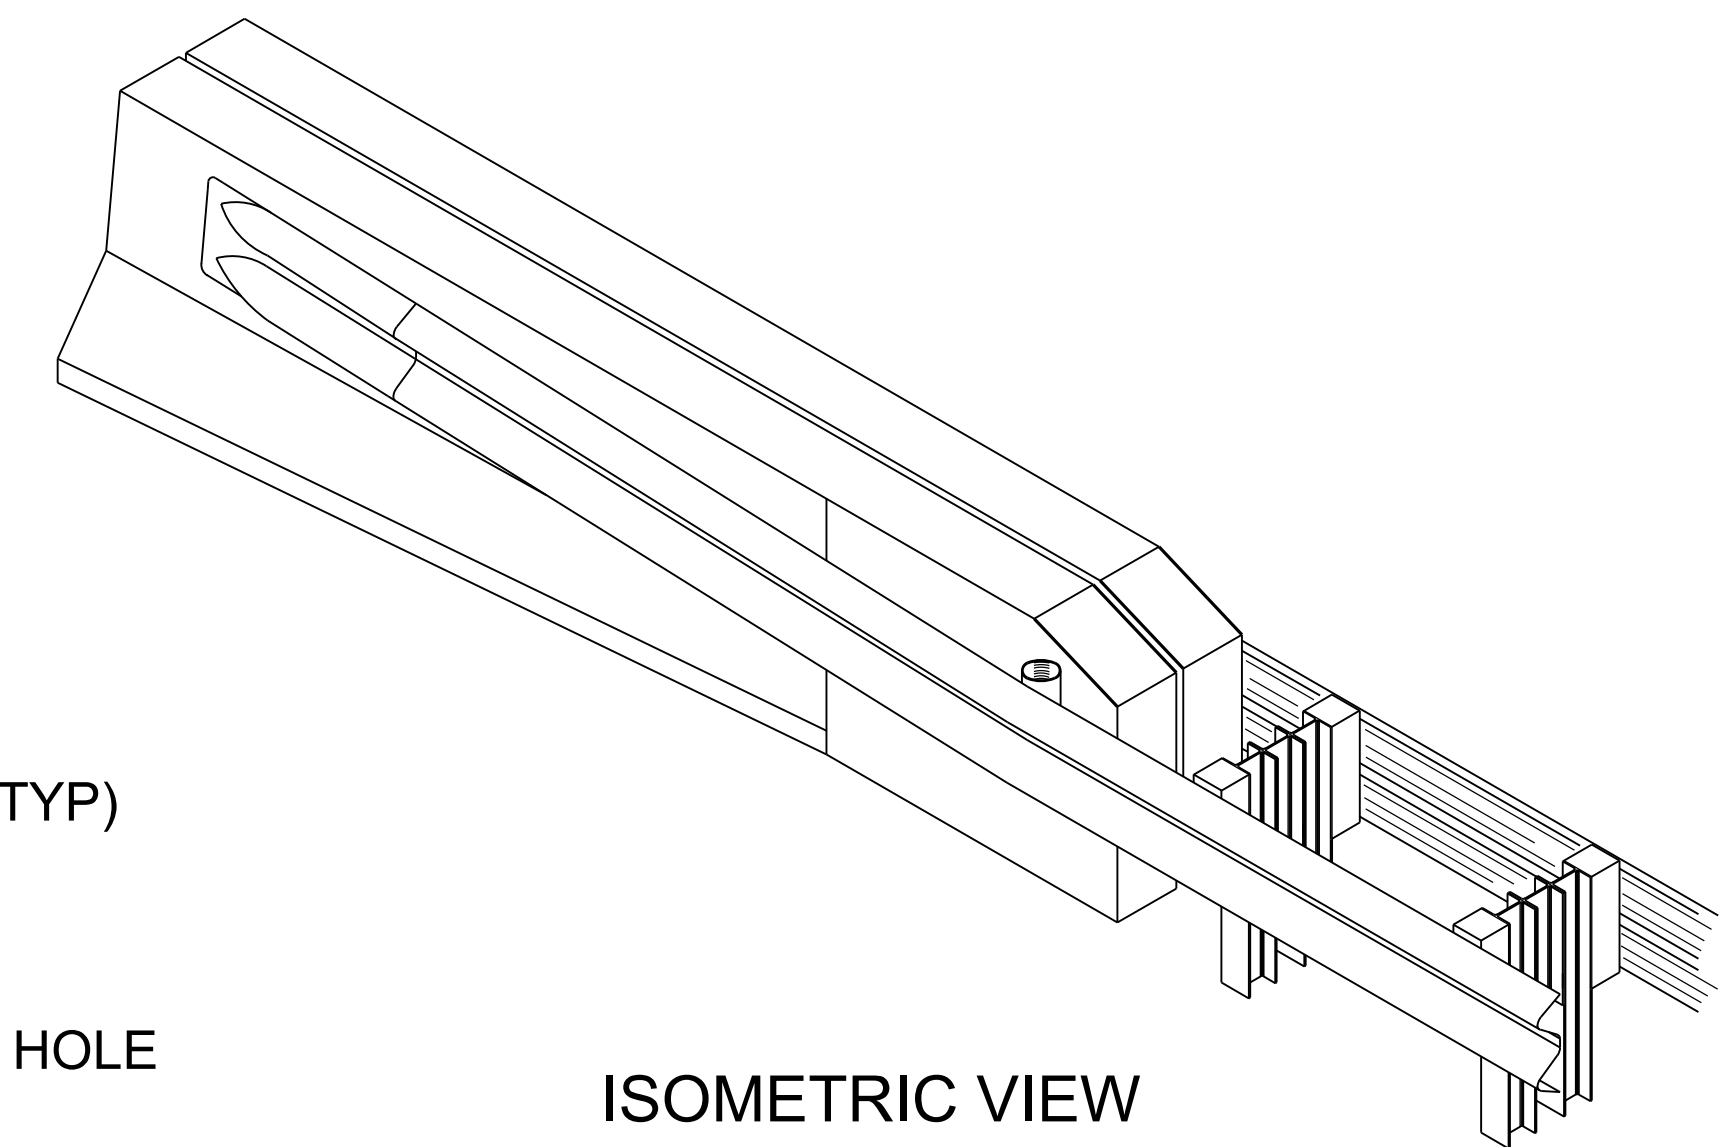
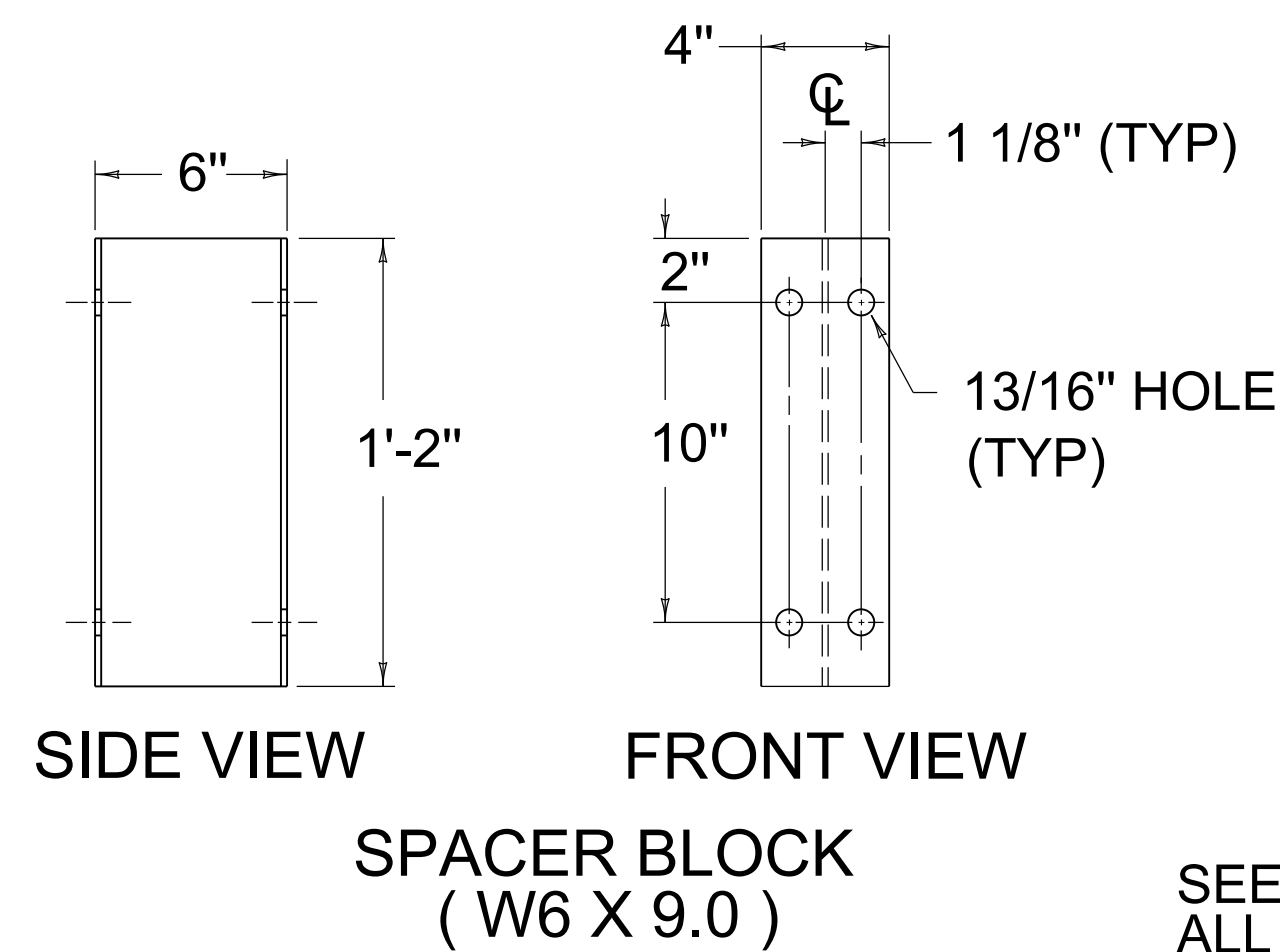


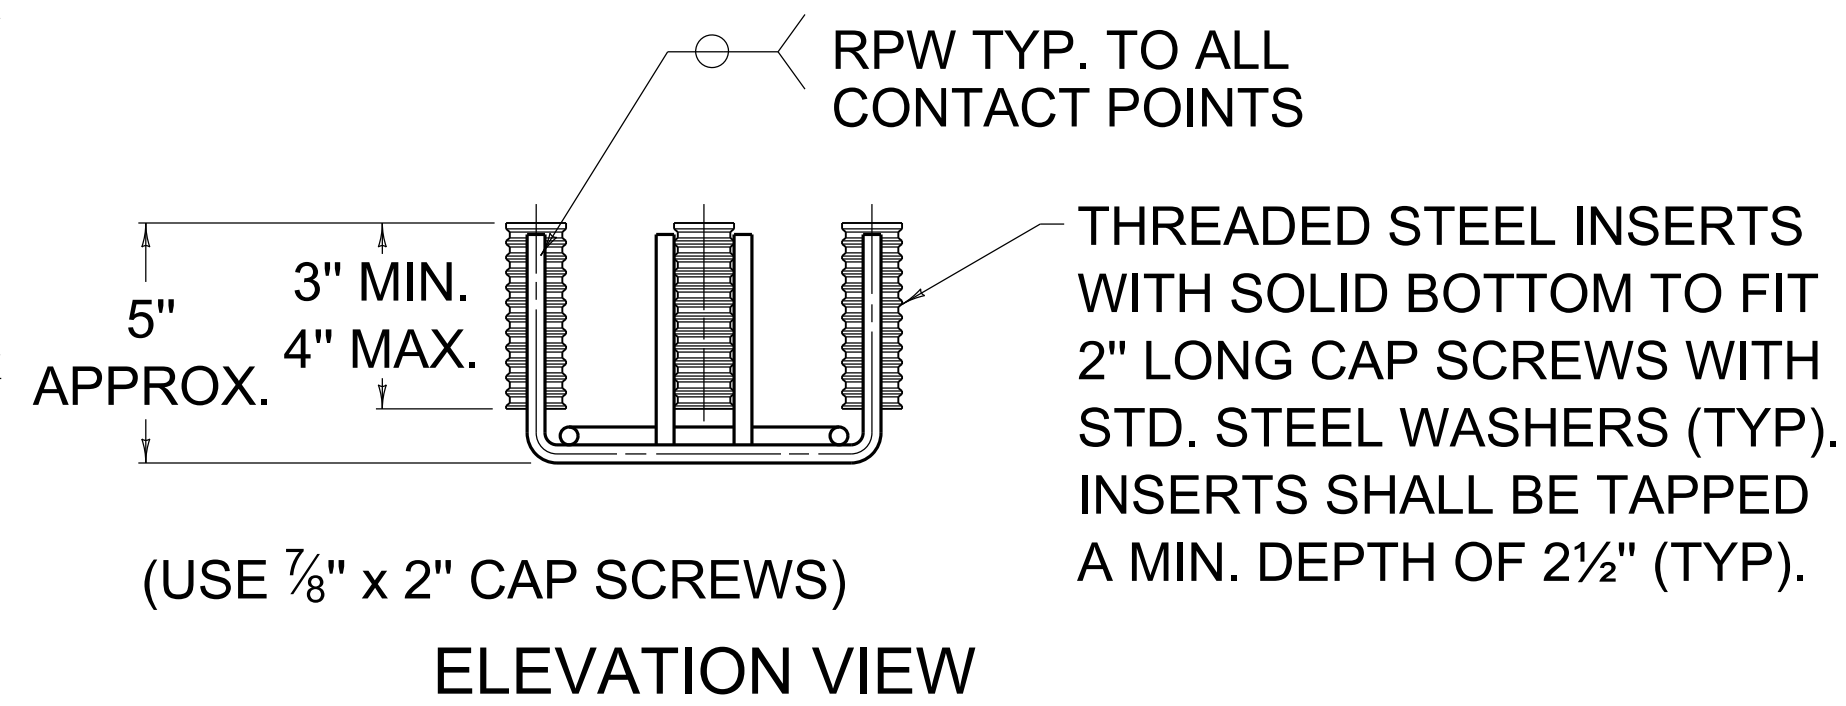

FOUR BOLT INSERT ASSEMBLY

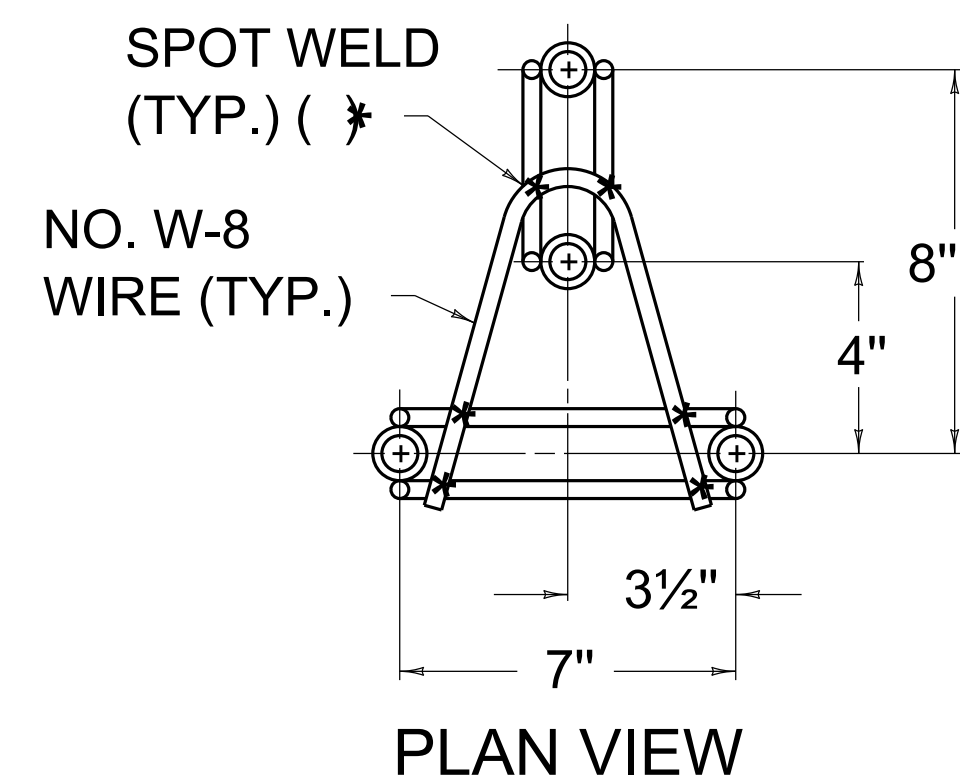

~ NOTES ~

SEE CURRENT STANDARD DRAWING NUMBER RBC-100N FOR
ALL NOTES AND APPLICABLE MAINTENANCE NOTES.

NOT FOR NEW CONSTRUCTION. ONLY USE FOR REPAIRING
OR RESTORING EXISTING HARDWARE.

USE WITH CUR. STD. DWG.
RBR-010

REVISION DATE: 02/26/2020
REVISION NUMBER: 0

SUBMITTED 02-26-2020 DATE
DIVISION DIRECTOR
APPROVED 02-26-2020 DATE
STATE HIGHWAY ENGINEER

BARRIERS



COMMONWEALTH OF KENTUCKY
DEPARTMENT OF HIGHWAYS



GUARDRAIL

CONNECTOR TO CONCRETE MEDIAN BARRIER END

STANDARD DRAWING NUMBER
RBC-100-05