



FLARED GUARDRAIL END TREATMENT
(REF: RBR-030 AND RBR-035 – GUARDRAIL END TREATMENTS TYPE 3 AND TYPE 4A)

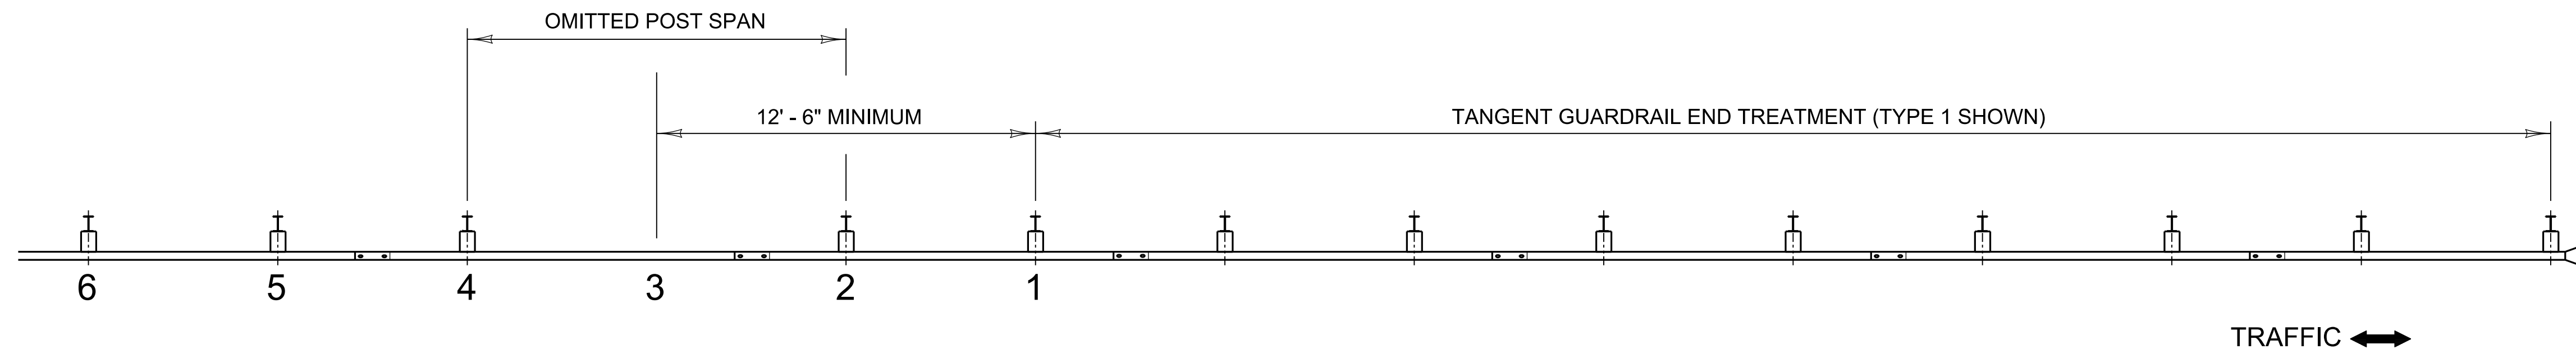


TANGENT GUARDRAIL END TREATMENT
(REF: RBR-020 – GUARDRAIL END TREATMENT TYPE 1)

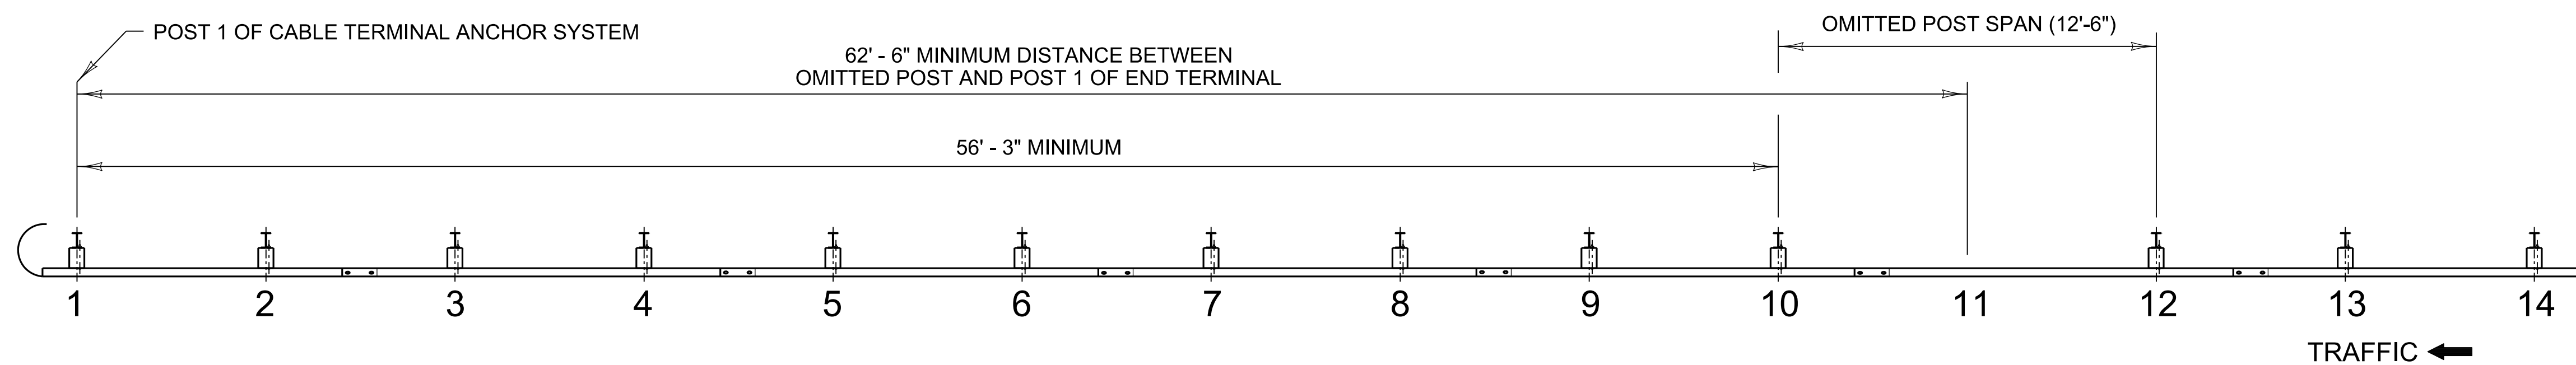

TRAILING END TERMINAL
(REF: RBR-025 – GUARDRAIL END TREATMENT TYPE 2M)

~ NOTES ~

- 701. ALL DRAWINGS DEPICT MGS STANDARD GUARDRAIL WITH AN OMITTED POST, SHOW THE MINIMUM DISTANCE BETWEEN OMITTED POSTS AND OTHER ROADSIDE SAFETY HARDWARE, AND ARE MASH TL-3 APPROVED.
- 702. FOLLOW ALL NOTES ON RBR-200, SHEET 6.
- 703. FIELD OMISSION OF POSTS WITHOUT THE ENGINEER'S APPROVAL IS NOT PERMITTED.

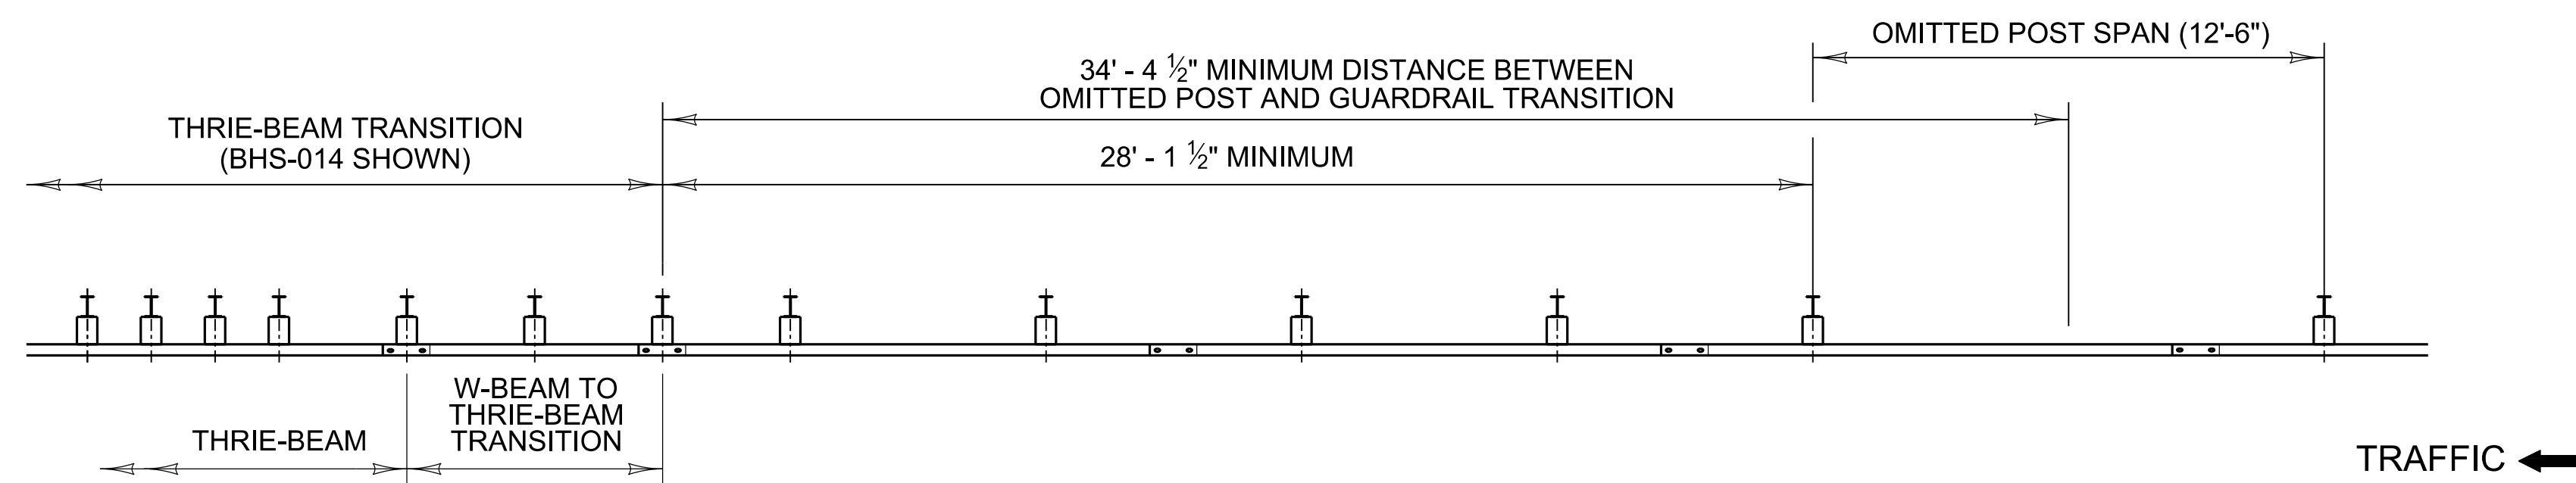

THRIE-BEAM GUARDRAIL TRANSITION
(REF: BHS-013 AND BHS-014)

REVISION DATE: 05/06/2026
REVISION NUMBER: 0

05/06/2026
DATE

DIVISION DIRECTOR

APPROVED

BARRIERS