


LEGEND	
	BI-DIRECTIONAL PAVEMENT MARKER (YELLOW-RED)
	BI-DIRECTIONAL PAVEMENT MARKER (WHITE-RED)
	MARKINGS (YELLOW)
	MARKINGS (WHITE)

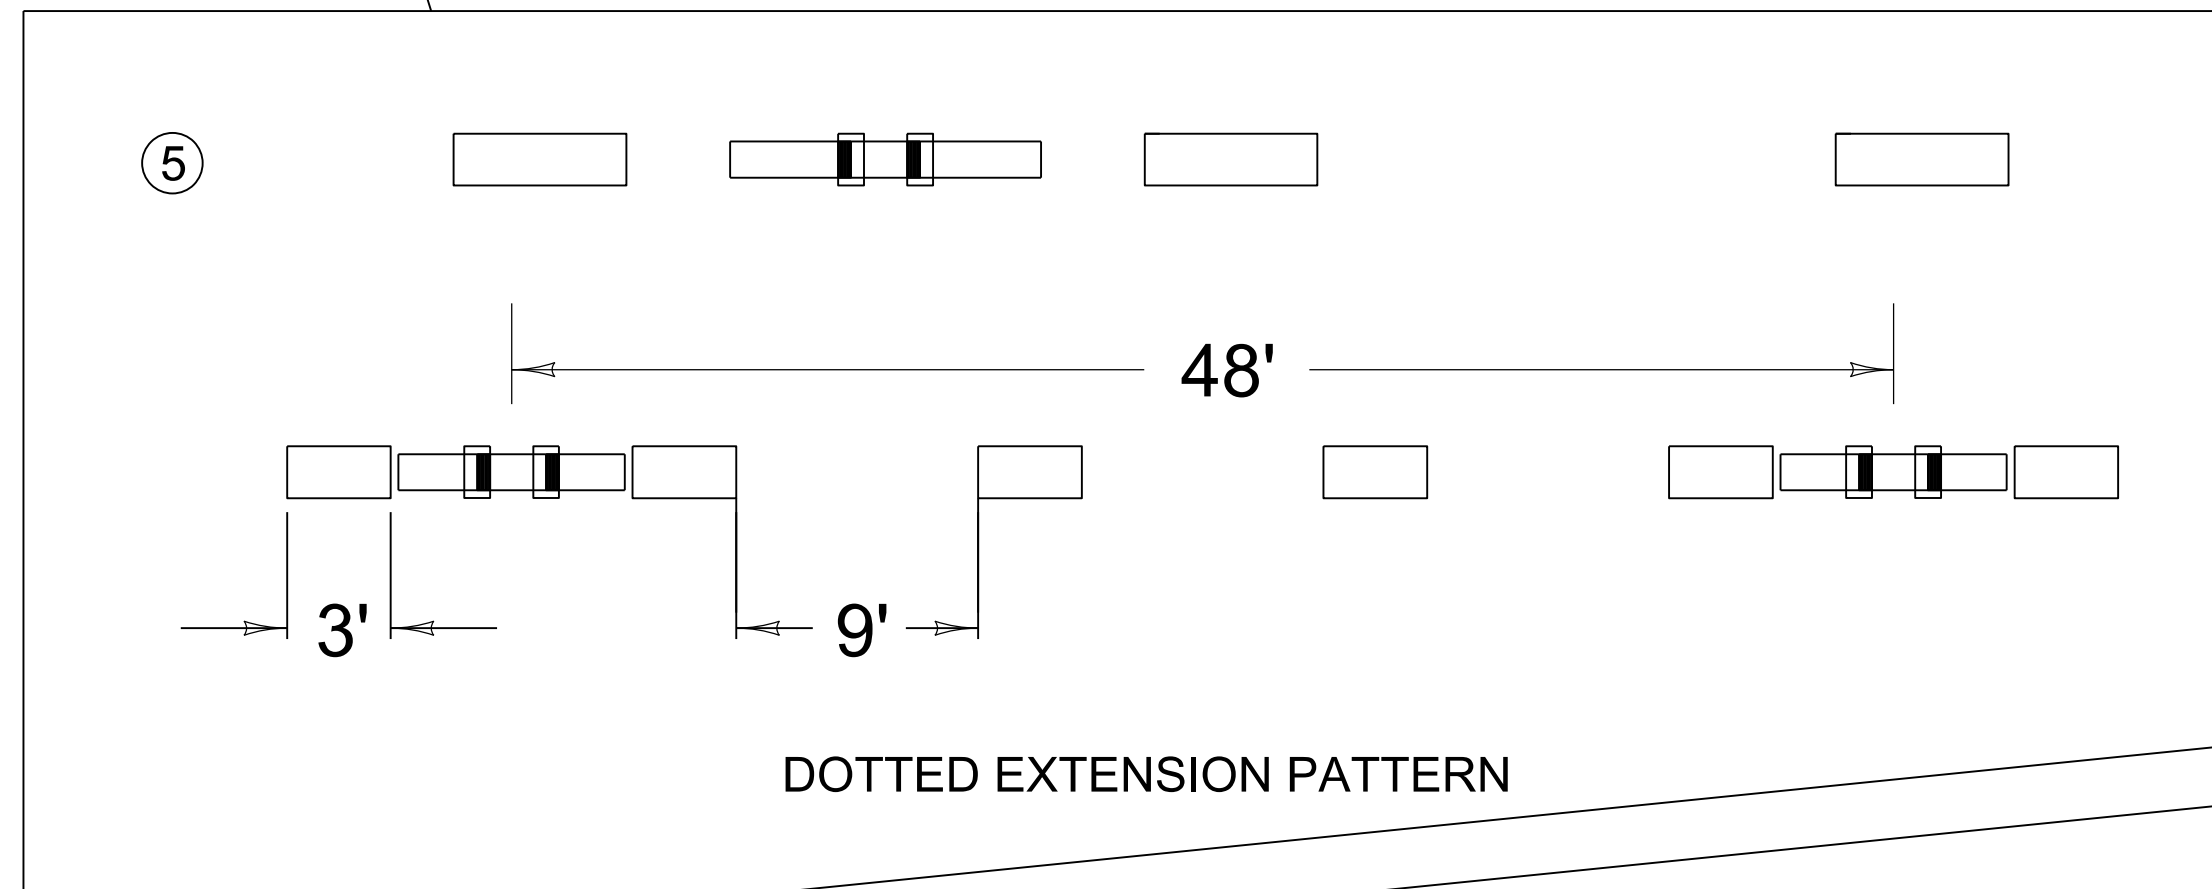

~ NOTES ~

1. MARKERS INSTALLED ALONG LANE LINES SHALL BE PLACED BETWEEN AND IN LINE WITH THE SKIPS.
- ② MARKERS INSTALLED ALONG EDGE LINES SHALL BE PLACED SO THAT THE NEAR EDGE OF THE GROOVE IS NO MORE THAN 1" FROM THE NEAR EDGE OF THE LINE.
- ③ BI-DIRECTIONAL (YELLOW-RED) MARKERS ARE TO BE PLACED ALONG THE ENTIRE LENGTH OF THE YELLOW EDGE LINE FROM THE INTERSECTION OF THE CROSS-STREET TO THE BEGINNING OF THE GORE AREA.
- 4 ON TWO-LANE, TWO-WAY HIGHWAYS, MARKERS INSTALLED ALONG GORE MARKINGS SHALL BE MONO-DIRECTIONAL (WHITE).
- ⑤ IF DOTTED EXTENSIONS ARE USED IN THE TAPERED ACCELERATION LANE, MARKERS SHALL BE INSTALLED AS DEPICTED.
6. MARKERS SHALL NOT BE INSTALLED ON TOP OF THE PAVEMENT JOINT. OFFSET MARKERS A MINIMUM OF 2" FROM THE PAVEMENT JOINT. ENSURE THAT THE FINISHED LINE OF MARKERS IS STRAIGHT WITH MINIMAL LATERAL DEVIATION. MARKERS MAY BE ELIMINATED OR PLACEMENT ADJUSTED AT THE DISCRETION OF THE ENGINEER.

BID ITEMS AND UNIT TO BID
 06613 - INLAID PAVEMENT MARKER - B-W/R
 06614 - INLAID PAVEMENT MARKER - B-Y/R

EACH
 EACH

DRAWING NOT TO SCALE
 USE WITH CUR. STD. DWG.
 TPM-200

REVISION DATE: 08/11/2025
 REVISION NUMBER: 0

SUBMITTED *[Signature]* 08-11-2025 DATE
 DIVISION DIRECTOR
 APPROVED *[Signature]* 08-11-2025 DATE
 STATE HIGHWAY ENGINEER

PERMANENT



COMMONWEALTH OF KENTUCKY
 DEPARTMENT OF HIGHWAYS

INLAID PAVEMENT MARKER ARRANGEMENT ON RAMP WITH TAPERED ACCELERATION LANE

STANDARD DRAWING NUMBER
 TPM-130-04