




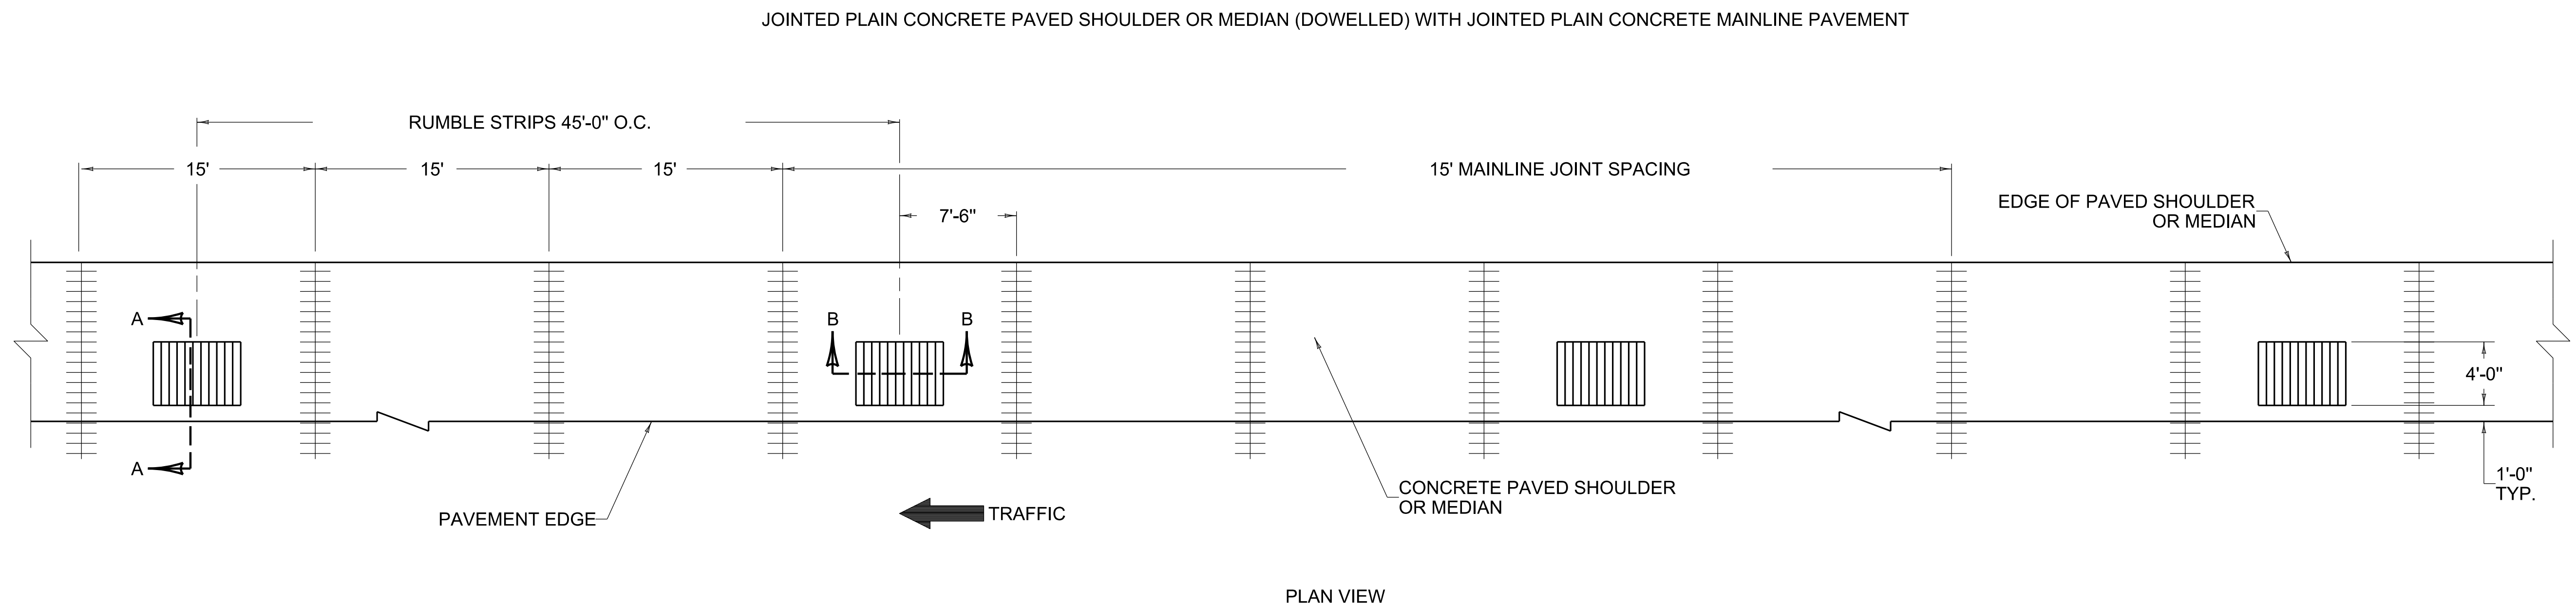

PLAN VIEW

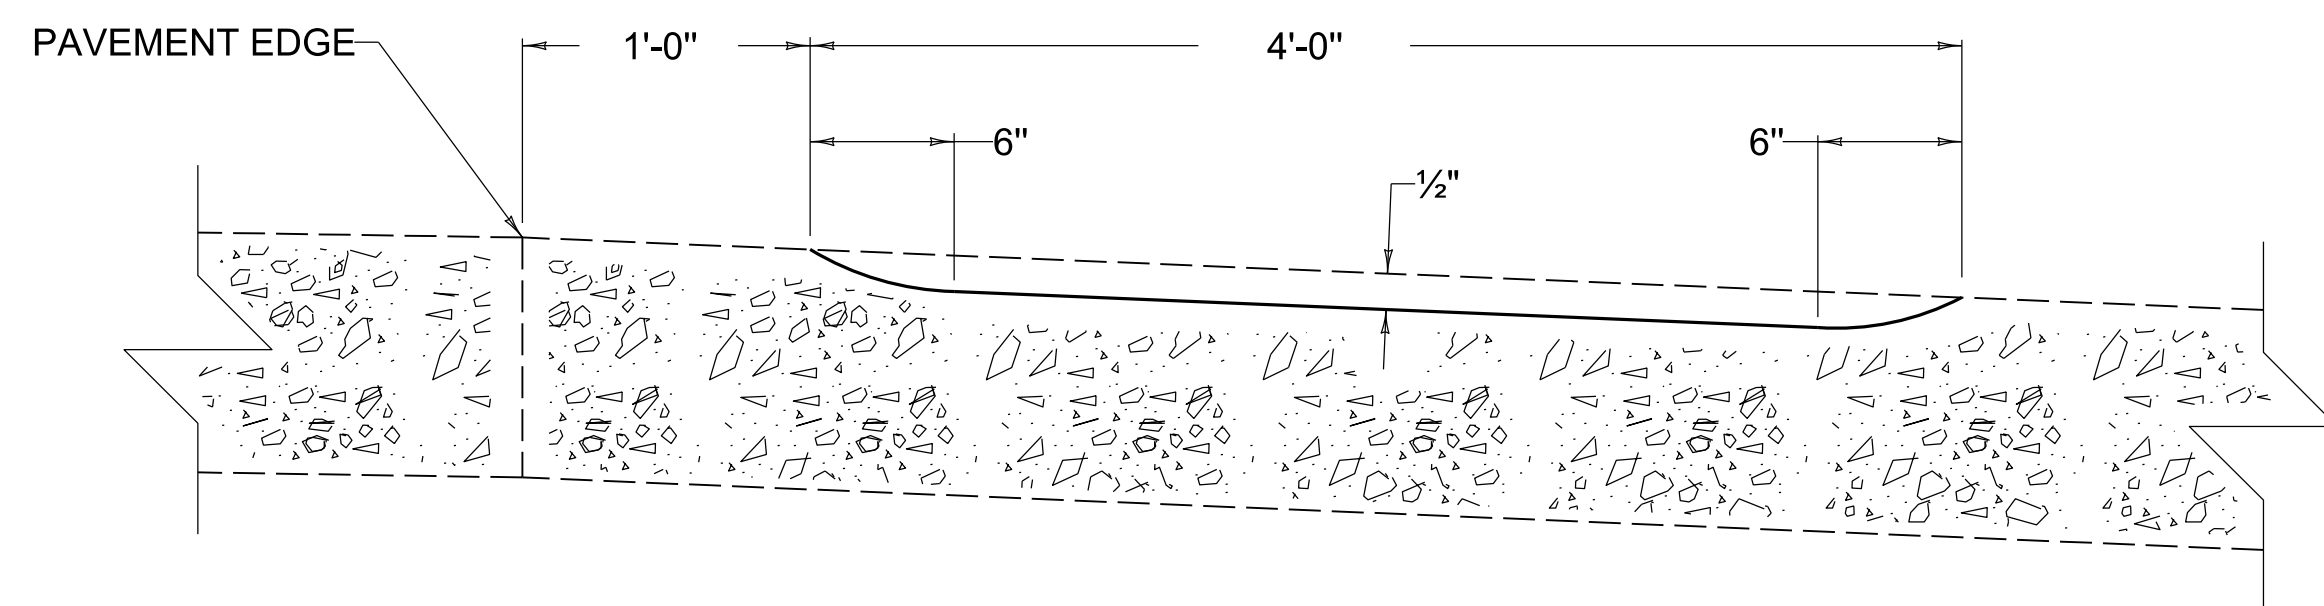

SECTION A-A

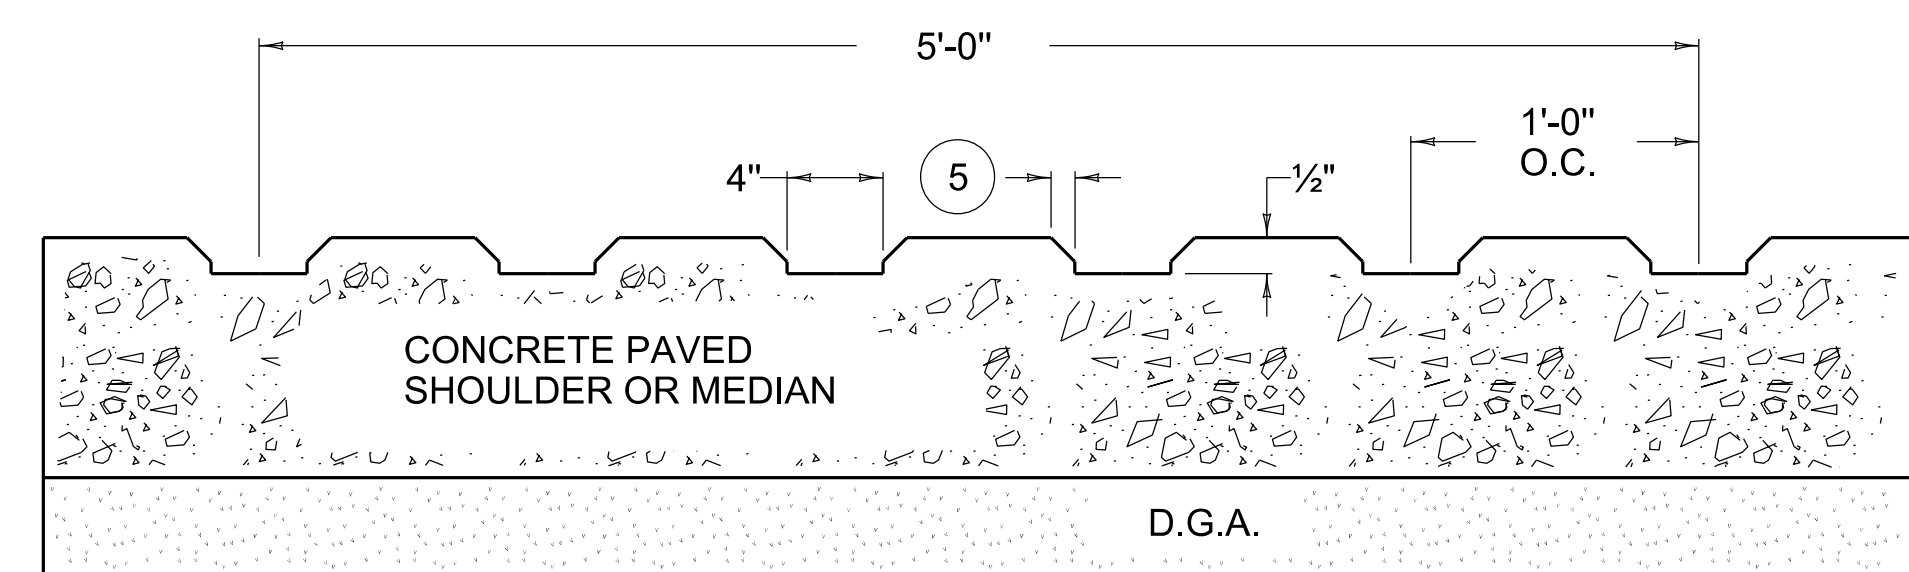

SECTION B-B

~ NOTES ~

1. THE CONTRACT UNIT PRICE PER LINEAR FOOT FOR A SIX (6) STRIP UNIT SHALL INCLUDE ALL LABOR, MATERIALS AND INCIDENTALS NECESSARY TO COMPLETE ONE INSTALLATION.
2. THE GROOVED RUMBLE STRIPS SHALL BE CUT INTO THE CURED CONCRETE SHOULDER AS DETAILED ON THIS DRAWING.
3. THE GROOVE SHALL BE TAPERED OUT, SO AS TO PROVIDE POSITIVE DRAINAGE.
4. WHEN THE SHOULDER IS USED TO MAINTAIN TRAFFIC DURING CONSTRUCTION, THE RUMBLE STRIPS SHALL NOT BE CUT UNTIL THE MAINLINE IS OPENED TO TRAFFIC.

⑤ 1/4" BEVEL

BID ITEM AND UNIT TO BID  
RUMBLE STRIPS TYPE 3

LF

REVISION DATE: 12/01/2015  
REVISION NUMBER: 0

SUBMITTED 12-01-2015 DATE  
DIVISION DIRECTOR  
APPROVED 12-01-2015 DATE  
STATE HIGHWAY ENGINEER

PAVEMENT



COMMONWEALTH OF KENTUCKY  
DEPARTMENT OF HIGHWAYS



RUMBLE STRIPS

RUMBLE STRIPS TYPE 3

STANDARD DRAWING NUMBER  
RPM-145-04