




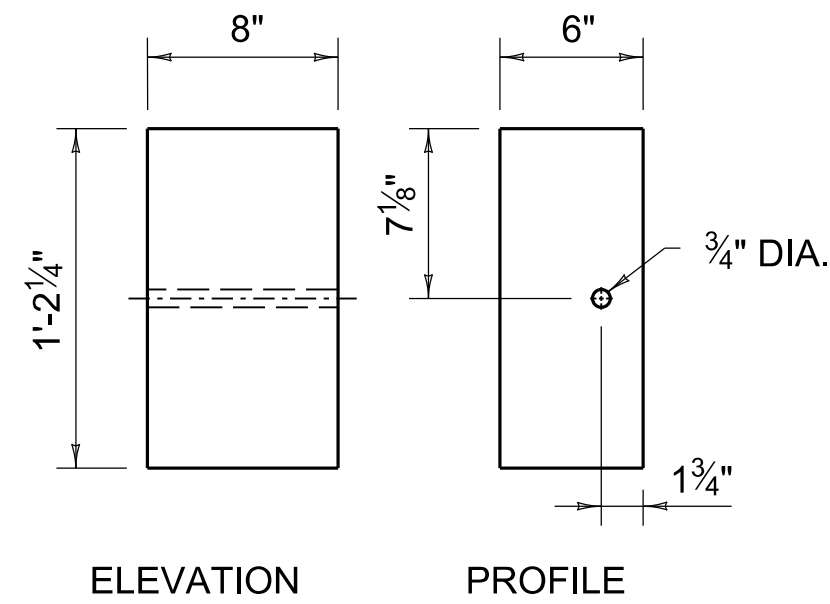



BLOCKOUT (D1)

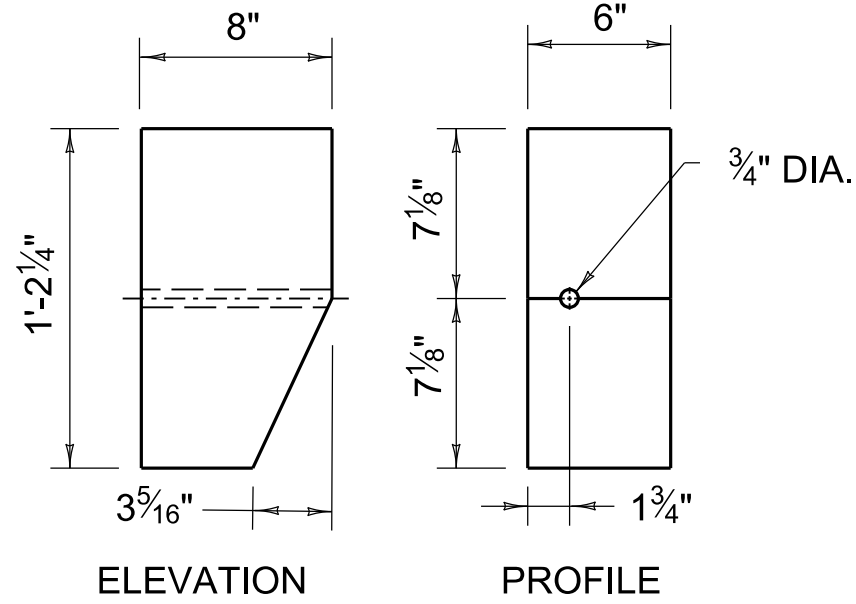


BLOCKOUT (D2)

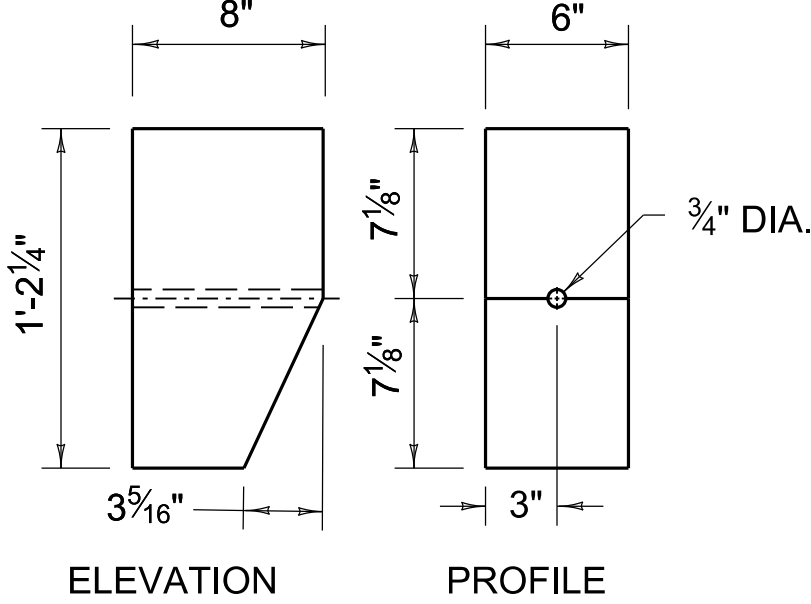


BLOCKOUT (D3)

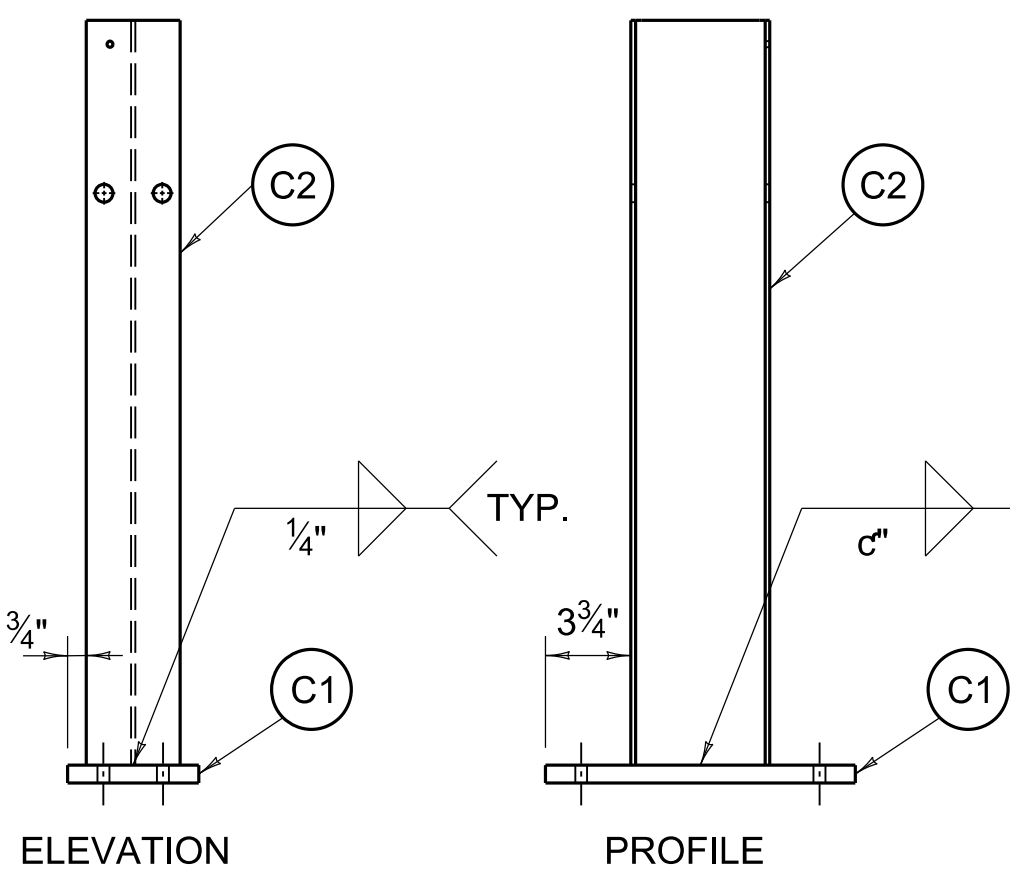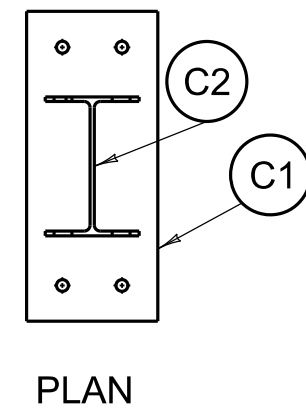


UPPER POST ASSEMBLY

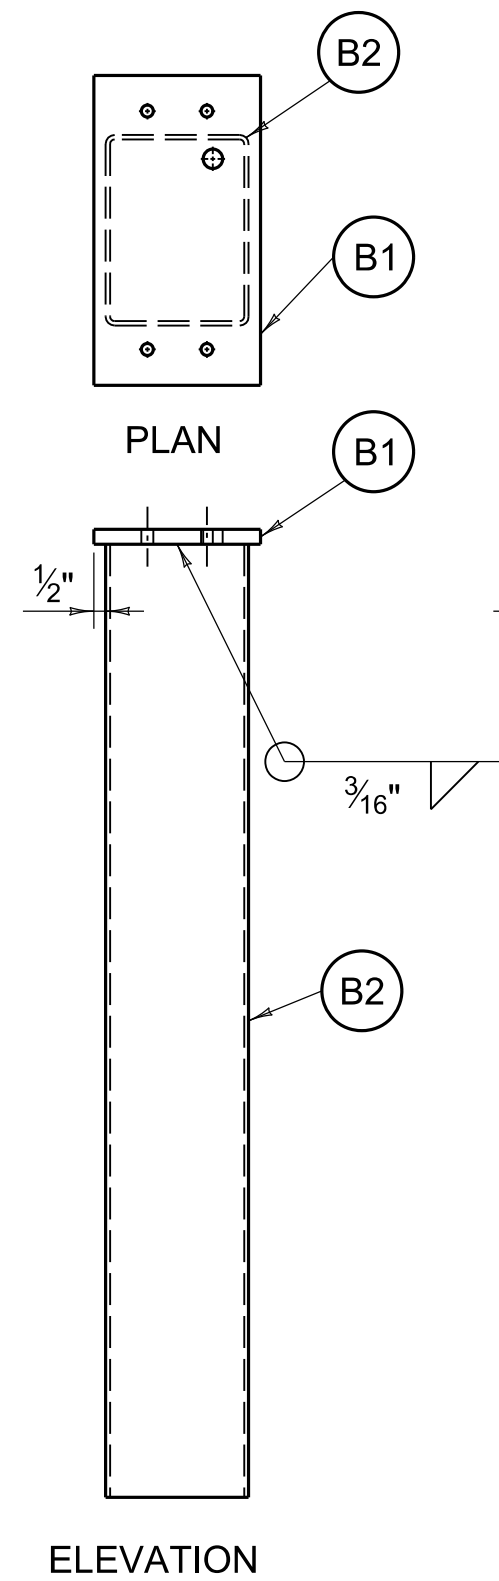


LOWER POST ASSEMBLY

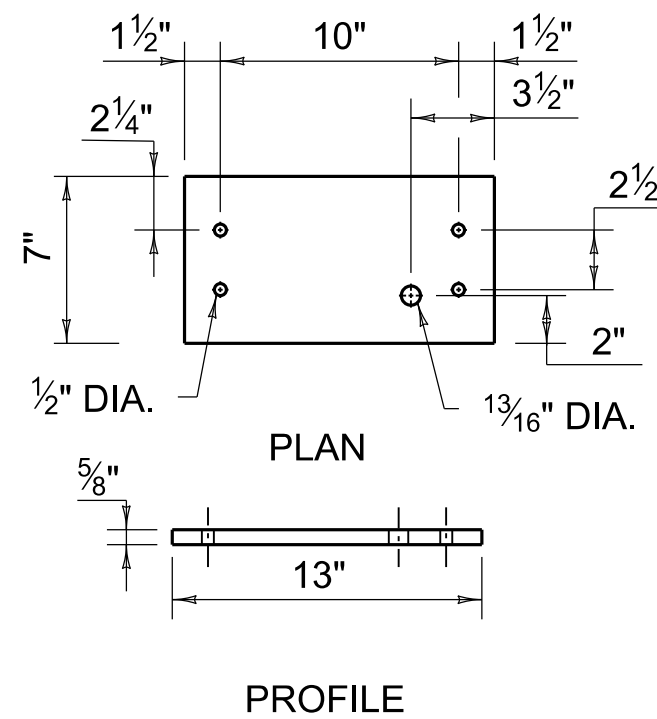

LOWER SHEAR PLATE (B1)

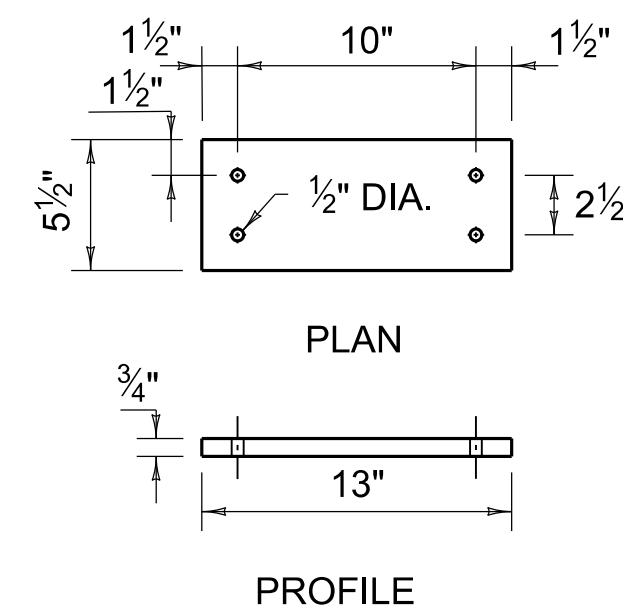


UPPER SHEAR PLATE (C1)

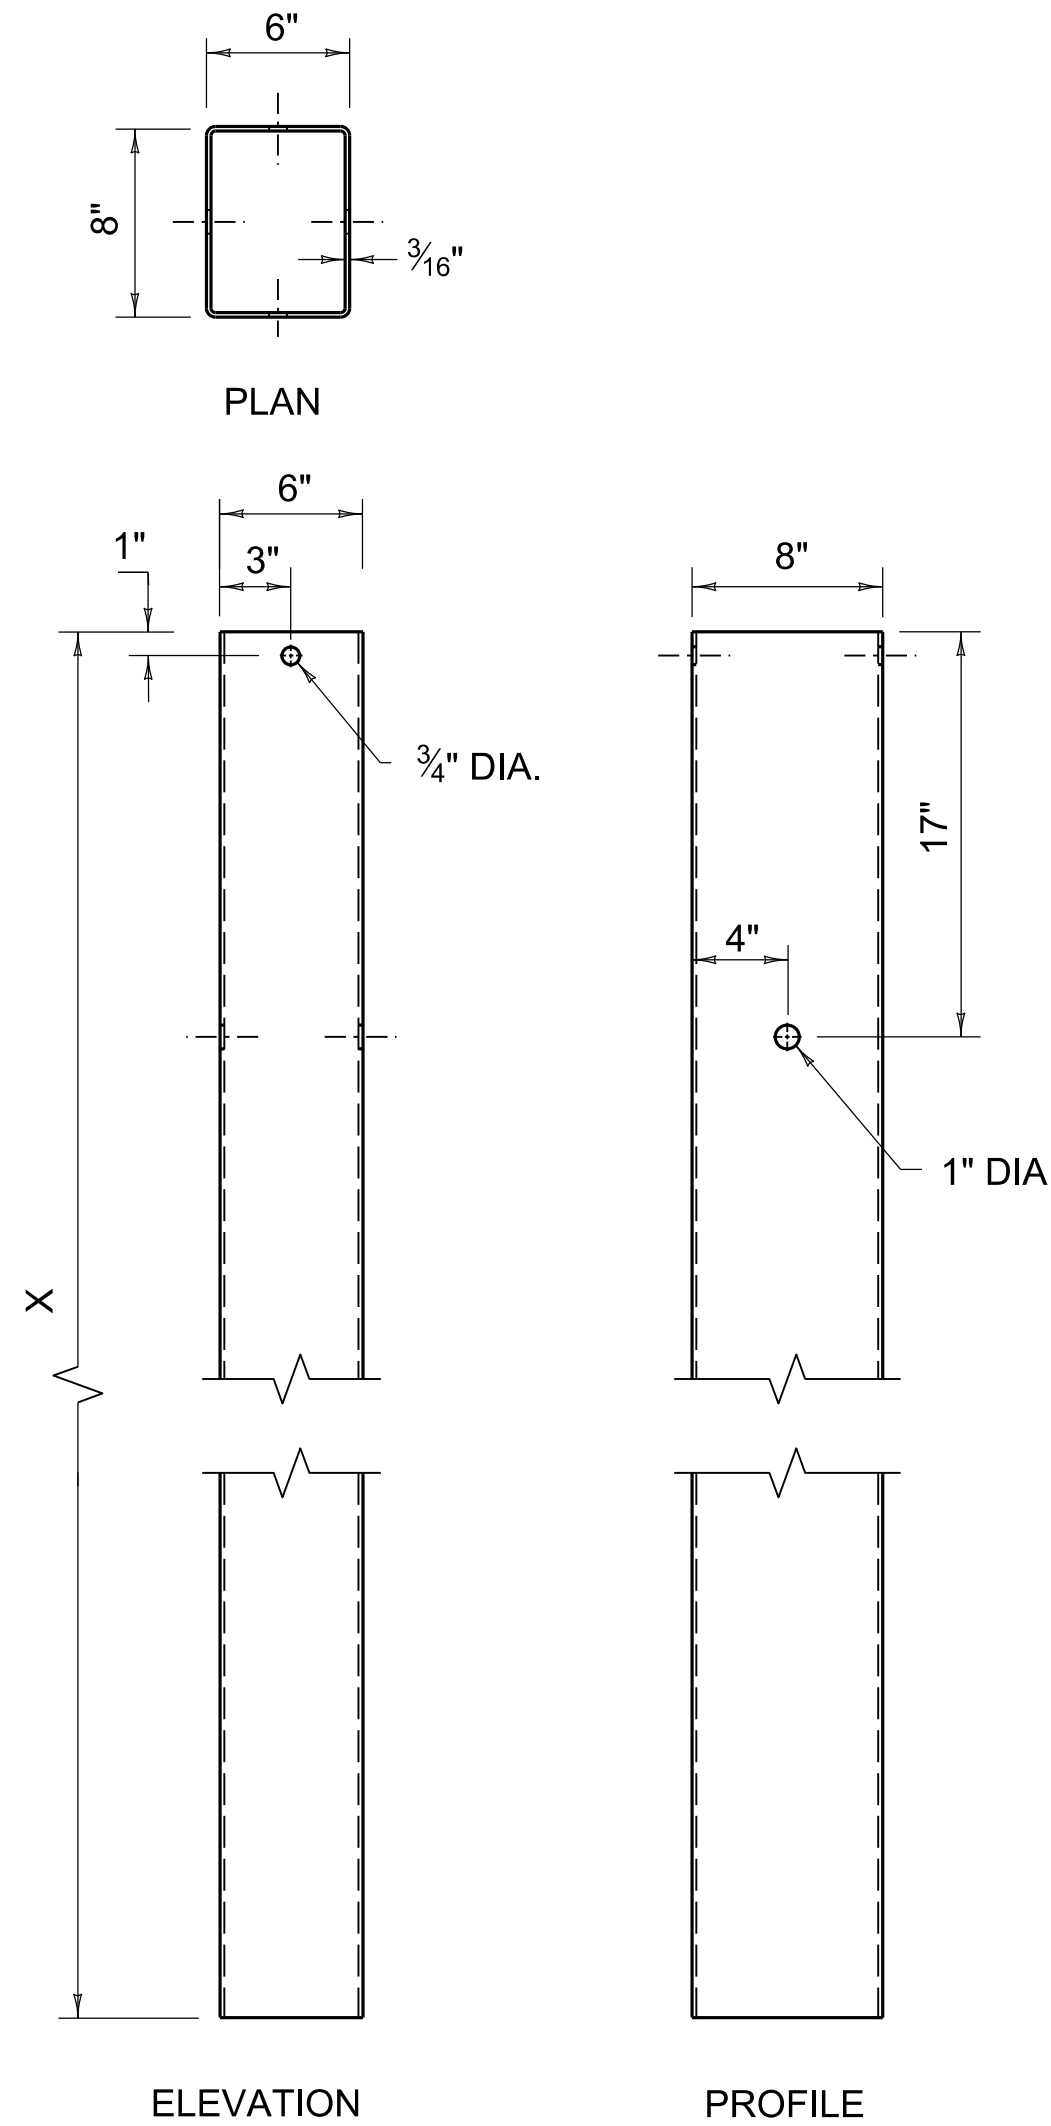


FOUNDATION TUBE
(A1, A2, & B2)


PART	LENGTH "X"
A1	96"
A2	72"
B2	40"

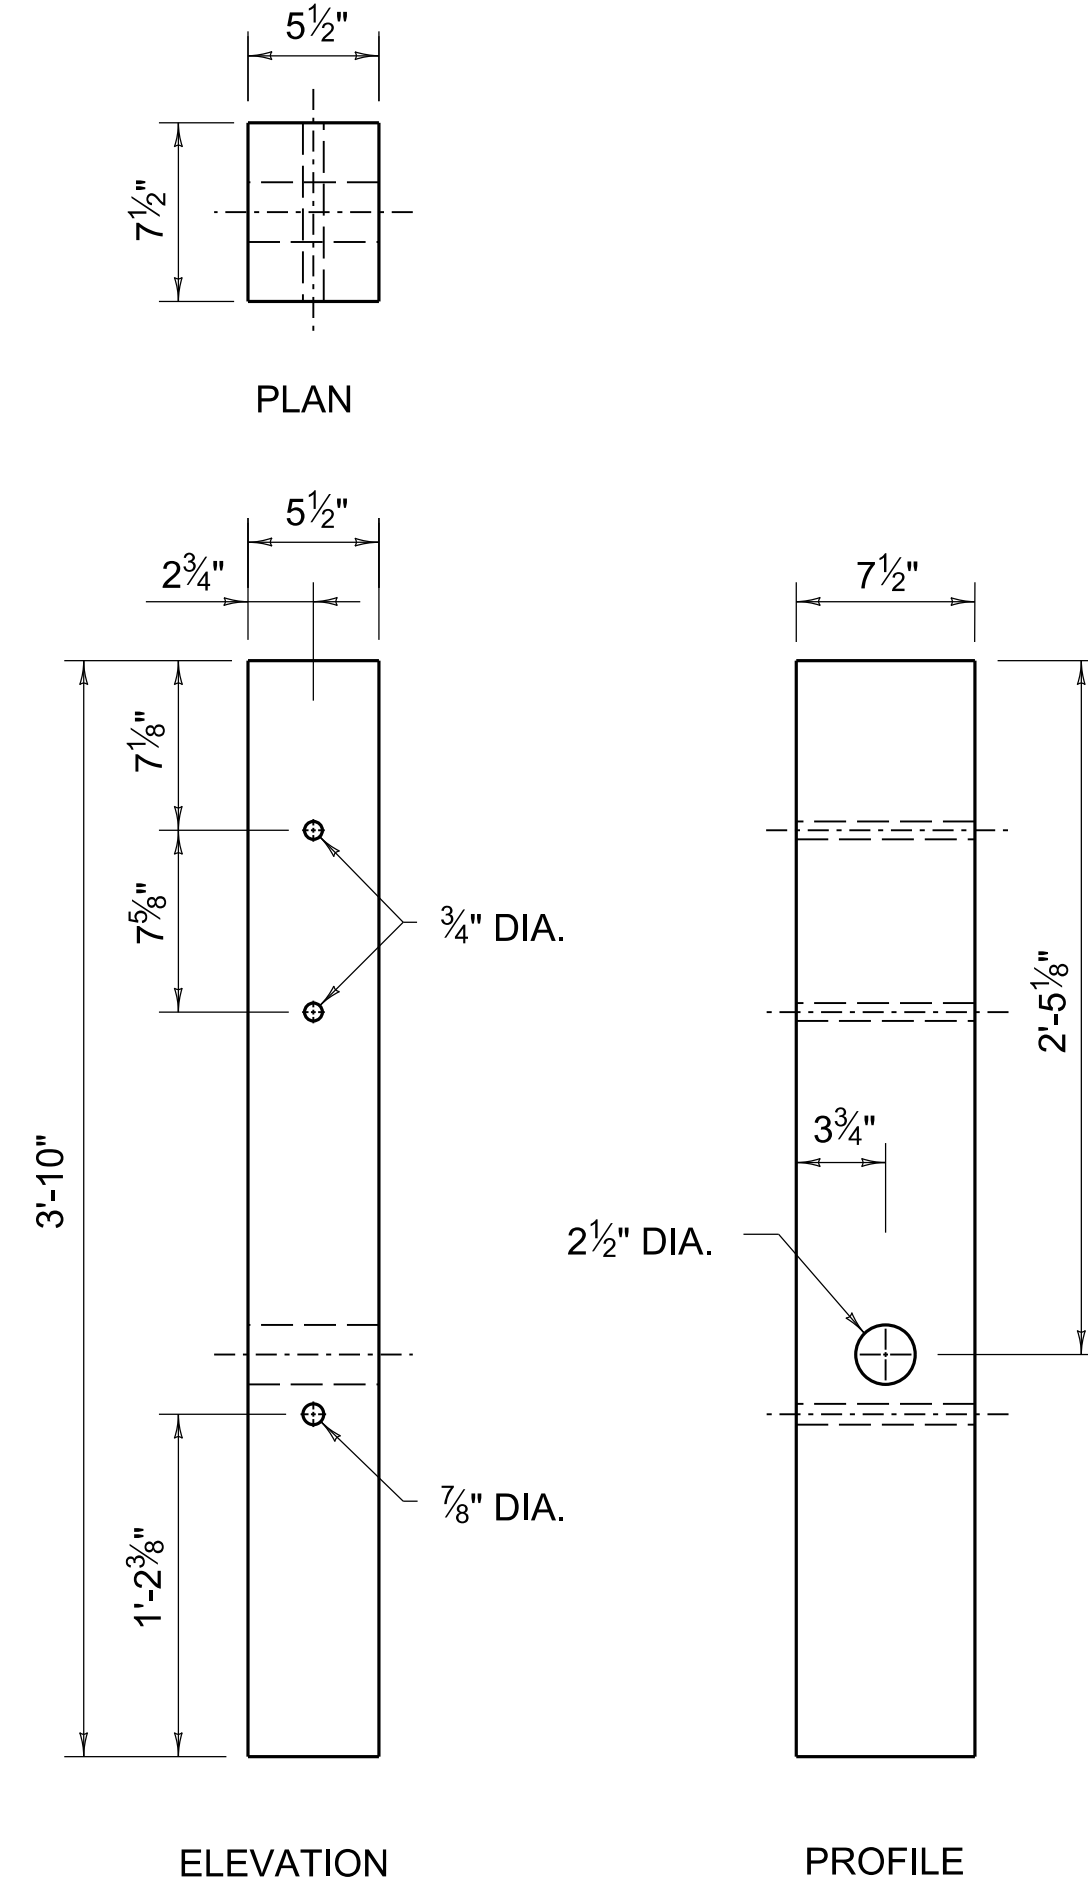

BCT TIMBER
POST (L1)

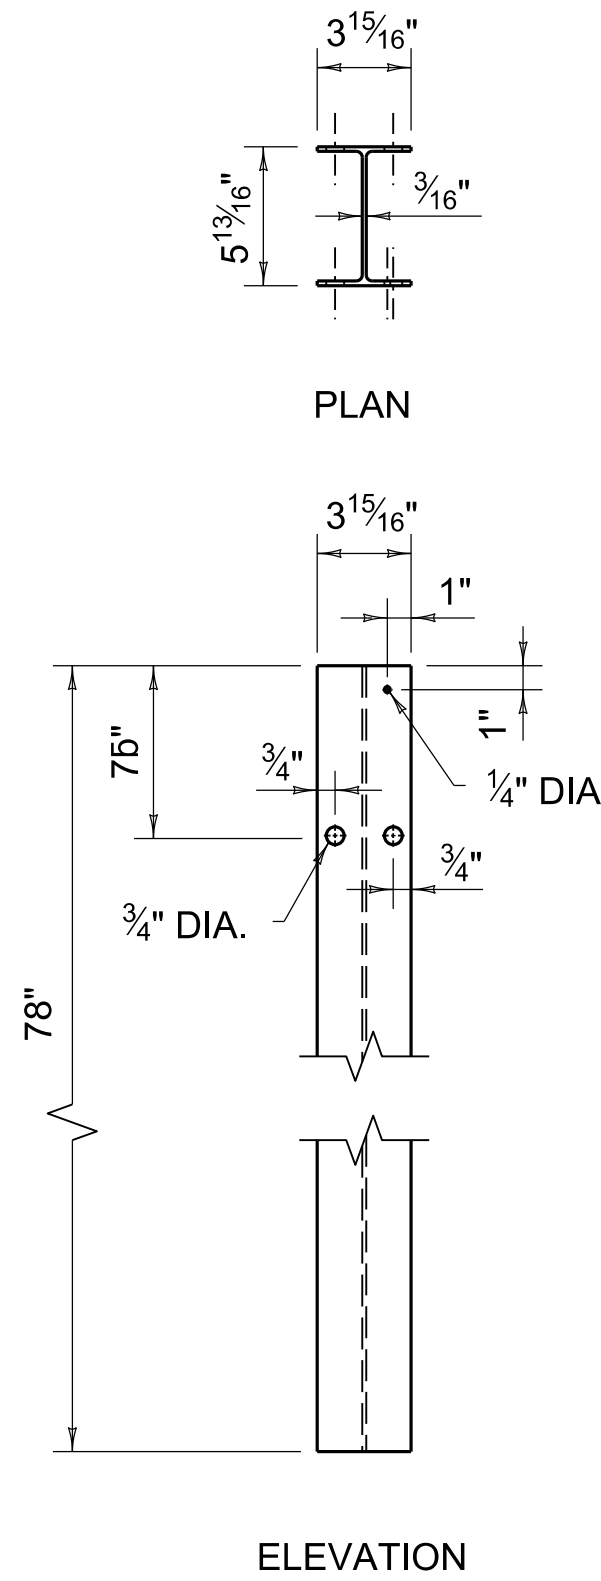

STEEL POST (M1)

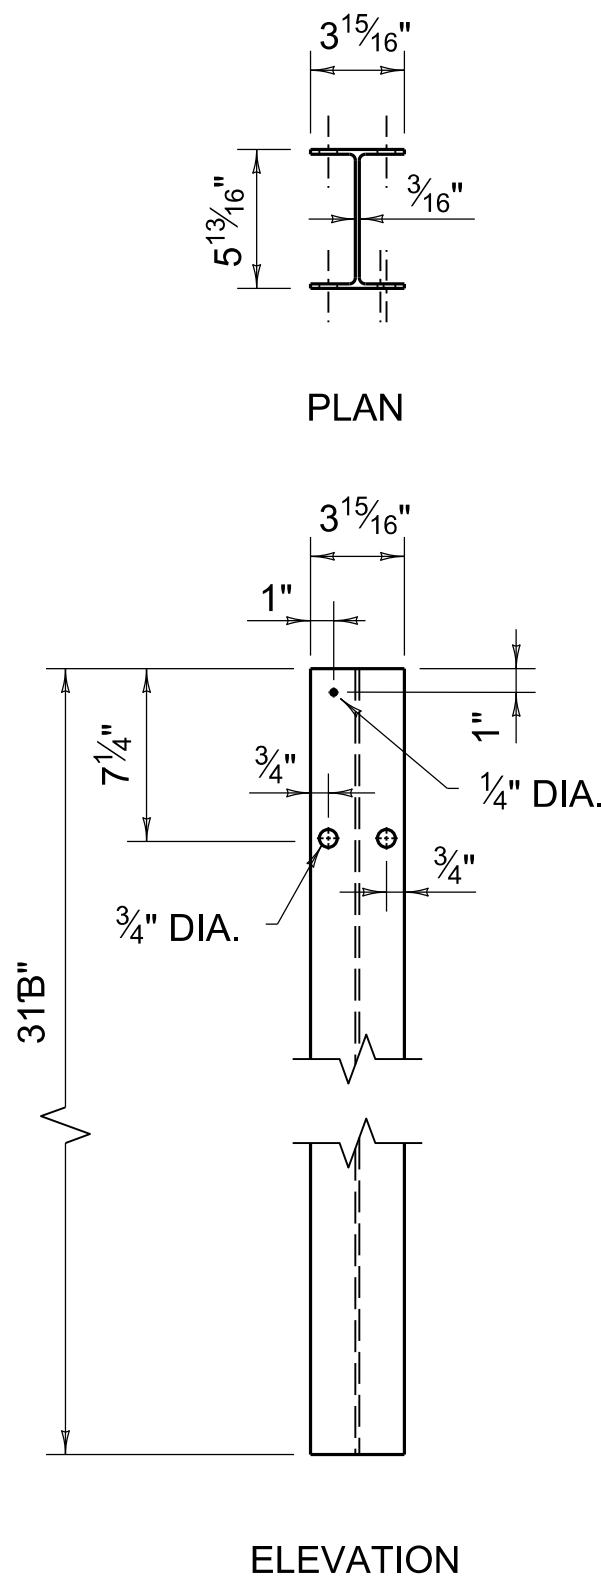

STEEL POST (C2)

~ NOTES ~

800 SEE SHEET 10 FOR PART DESCRIPTIONS.



COMMONWEALTH OF KENTUCKY
DEPARTMENT OF HIGHWAYS



STEEL THRIE-BEAM BULLNOSE TERMINAL

SHEET 008: POST, BLOCK, AND HARDWARE DETAILS

STANDARD DRAWING NUMBER
RBE-210

BARRIERS

REVISION DATE: 08/11/2025
REVISION NUMBER: 0

SUBMITTED *W. J. Lapan* 08-11-2025
DIVISION DIRECTOR DATE

APPROVED *John Ballinger* 08-11-2025
STATE HIGHWAY ENGINEER DATE