




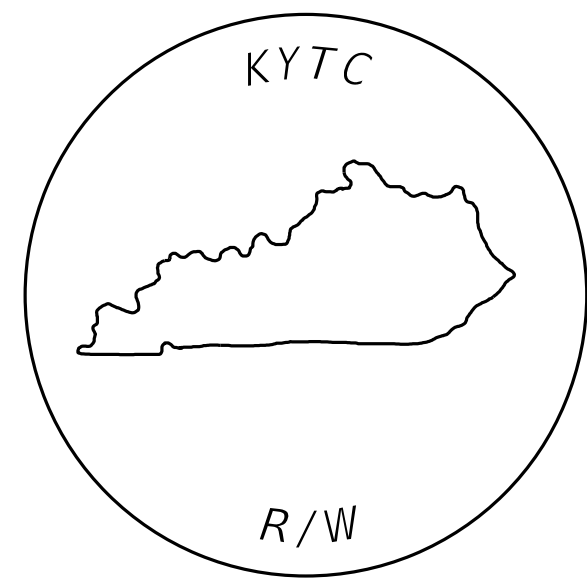


R/W MONUMENT
TYPE 1 OR 1A

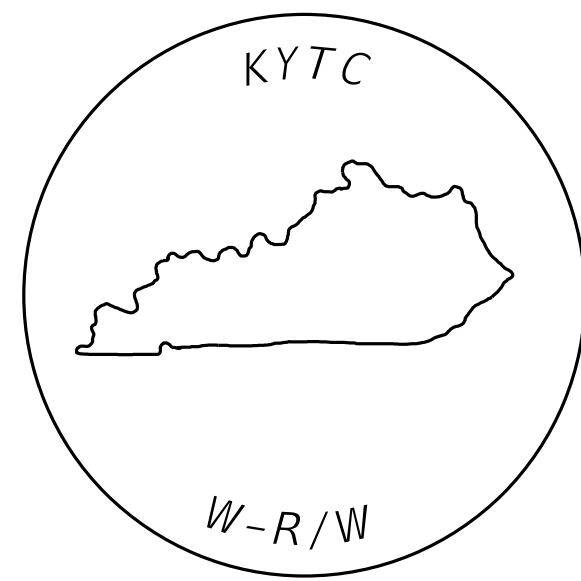


WITNESS R/W
MONUMENT
TYPE 2

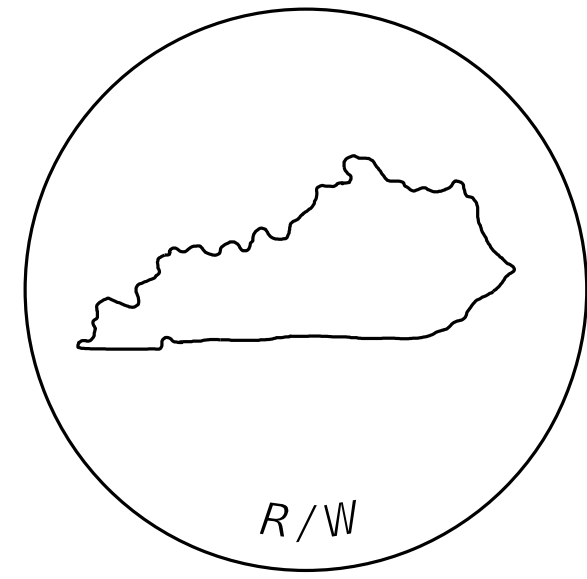


R/W MONUMENT
TYPE 3 OR 3A

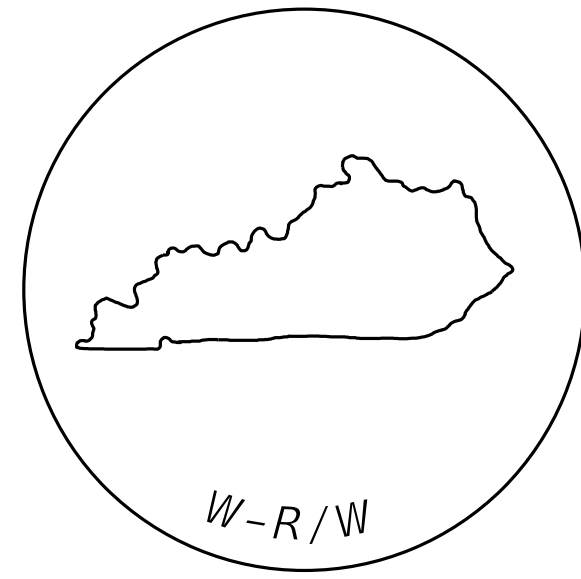

WITNESS R/W
MONUMENT
TYPE 4

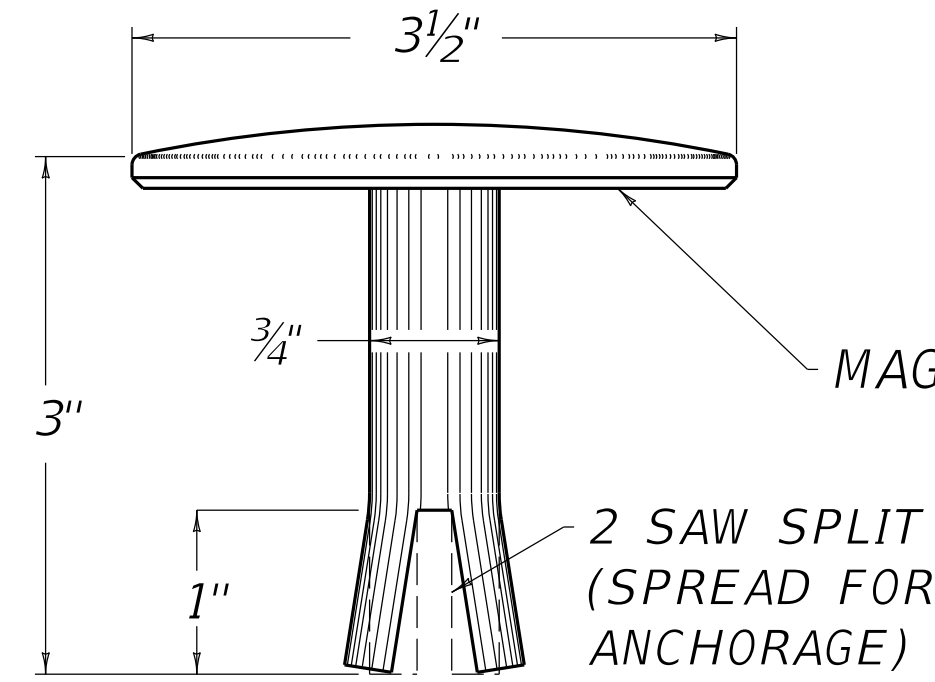


ELEVATION VIEW
R/W MONUMENT
TYPE 1A AND 3A

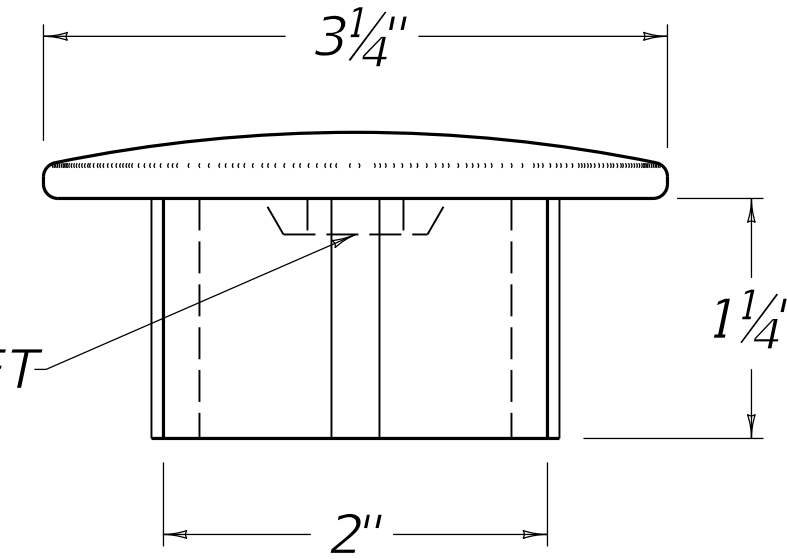


ELEVATION VIEW
R/W MONUMENT
TYPE 1 AND 3


ORANGE
FIBERGLASS
WITNESS POST

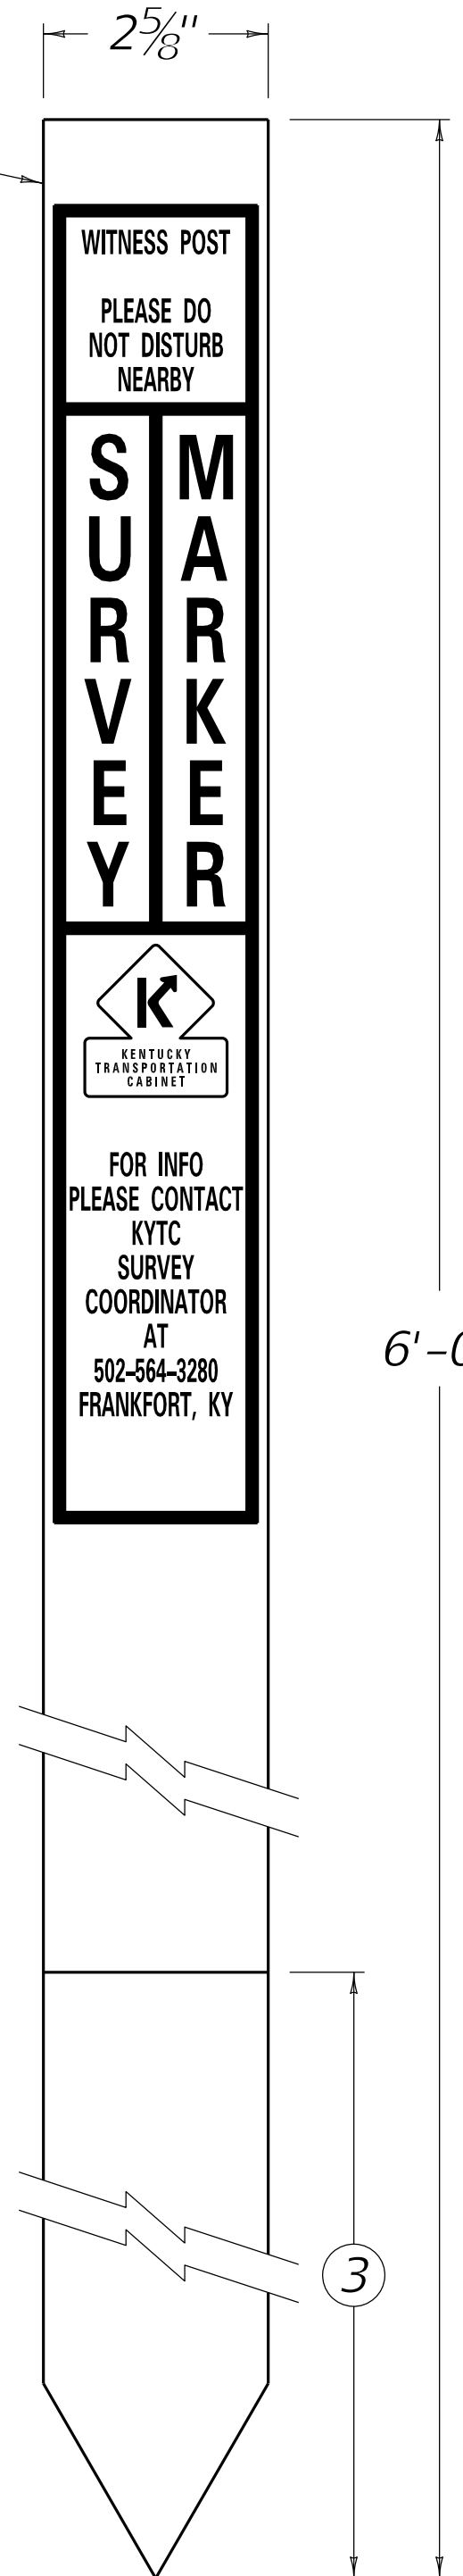

ELEVATION WITNESS POST

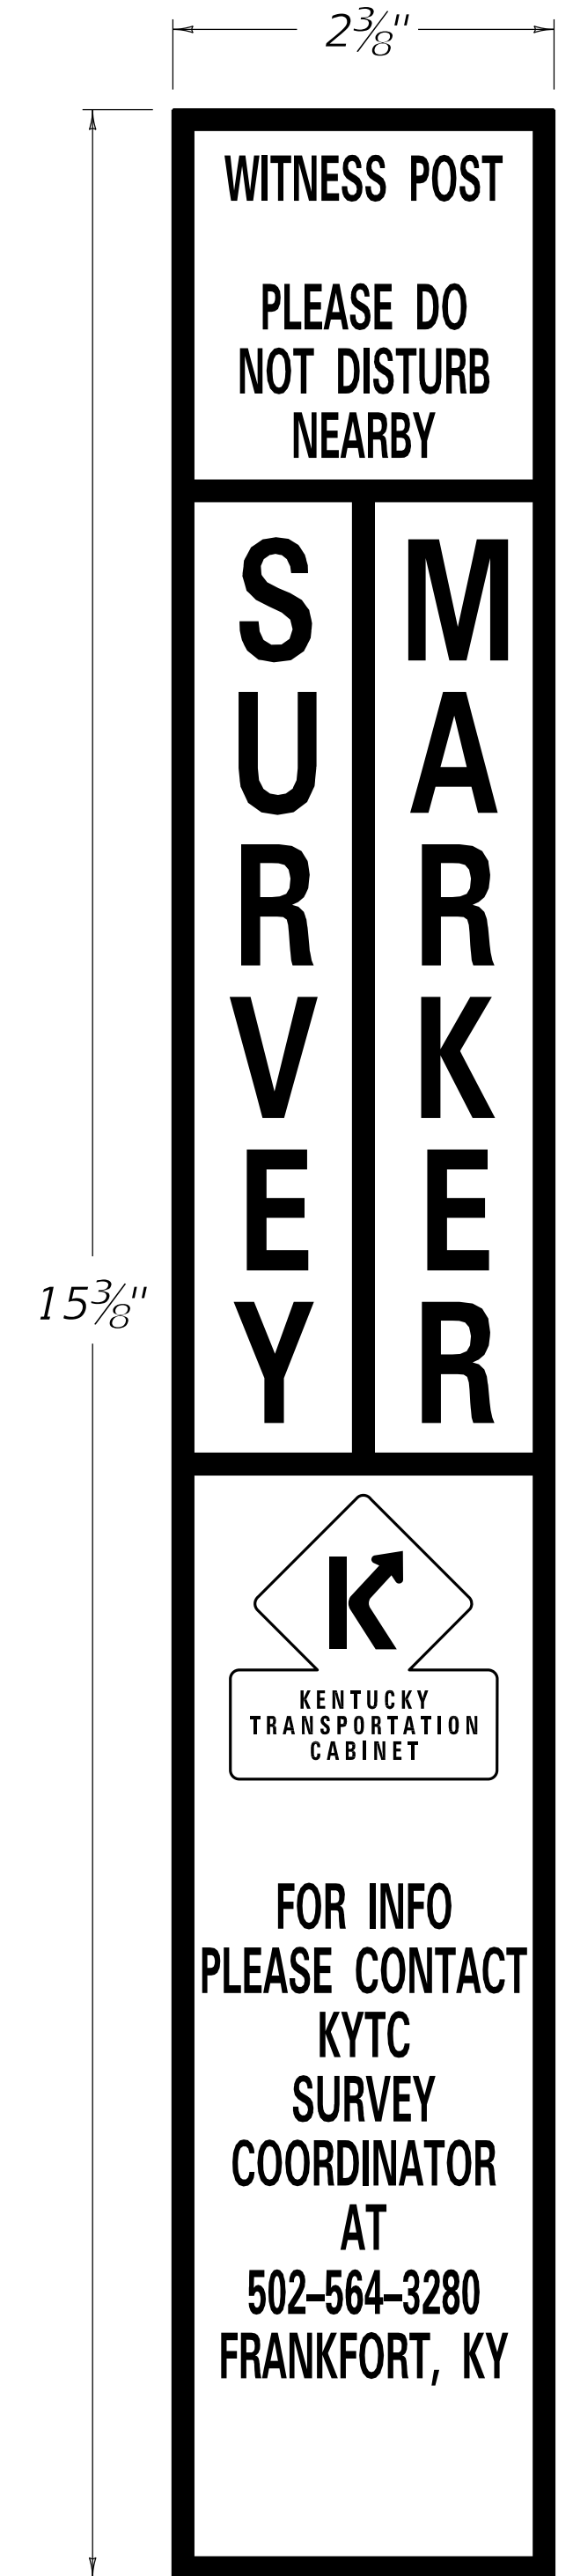

WITNESS POST DECAL

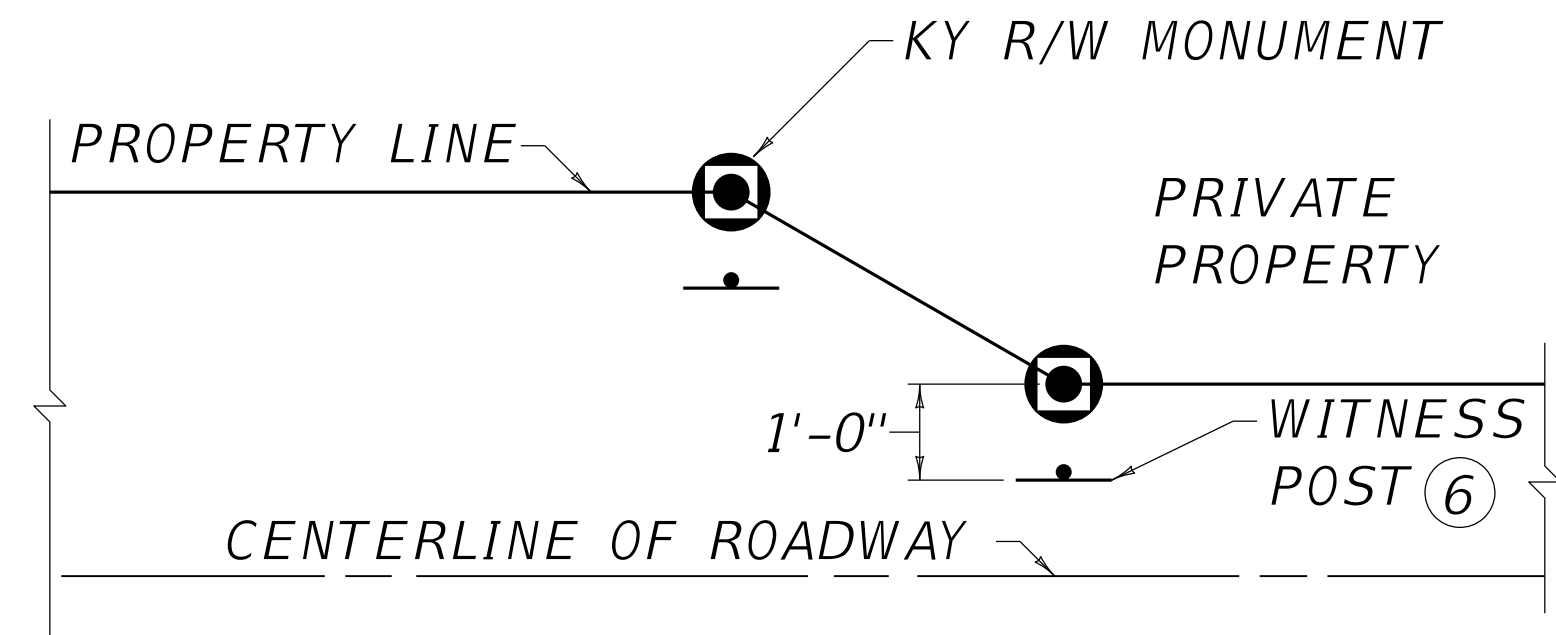

LAYOUT OF RURAL RIGHT-OF-WAY MONUMENTS

~ NOTES ~

BID ITEMS AND UNIT TO BID
RIGHT-OF-WAY MONUMENT TYPE 

EACH


WITNESS RIGHT-OF-WAY MONUMENT TYPE 
WITNESS POST

EACH
EACH


 EITHER TYPE 1, 1A, 3 OR 3A

 EITHER TYPE 3 OR 4

1. MANUFACTURE RIGHT-OF-WAY MONUMENTS FROM ALUMINUM ALLOY.
2. TYPE 1A AND 3A MONUMENTS SHALL BE MOUNTED FLUSH IN EXISTING PAVEMENT, DRAINAGE BOXES, ETC. DRILL A $1\frac{1}{16}$ " DIAMETER HOLE AND EPOXY (COMMERCIAL GRADE) INTO EXISTING CONCRETE.
- ③ WITNESS POST SHALL BE BURIED 1'-6" TO 2'-0" IN GROUND.
- ④ WHEN ROCK IS ENCOUNTERED LENGTH MAY BE REDUCED.
5. SET ALL RIGHT-OF-WAY MONUMENTS FLUSH WITH GROUND OR ADJOINING SURFACE.
- ⑥ THE LAND SURVEYOR IN CHARGE OF MONUMENTATION IS ENCOURAGED TO PLACE A WITNESS POST FOR THE RIGHT-OF-WAY MONUMENTS WHERE PRACTICAL AND FEASIBLE. IF POSSIBLE, A MINIMUM OF THREE WITNESS POSTS PER PROJECT SHOULD BE PLACED.

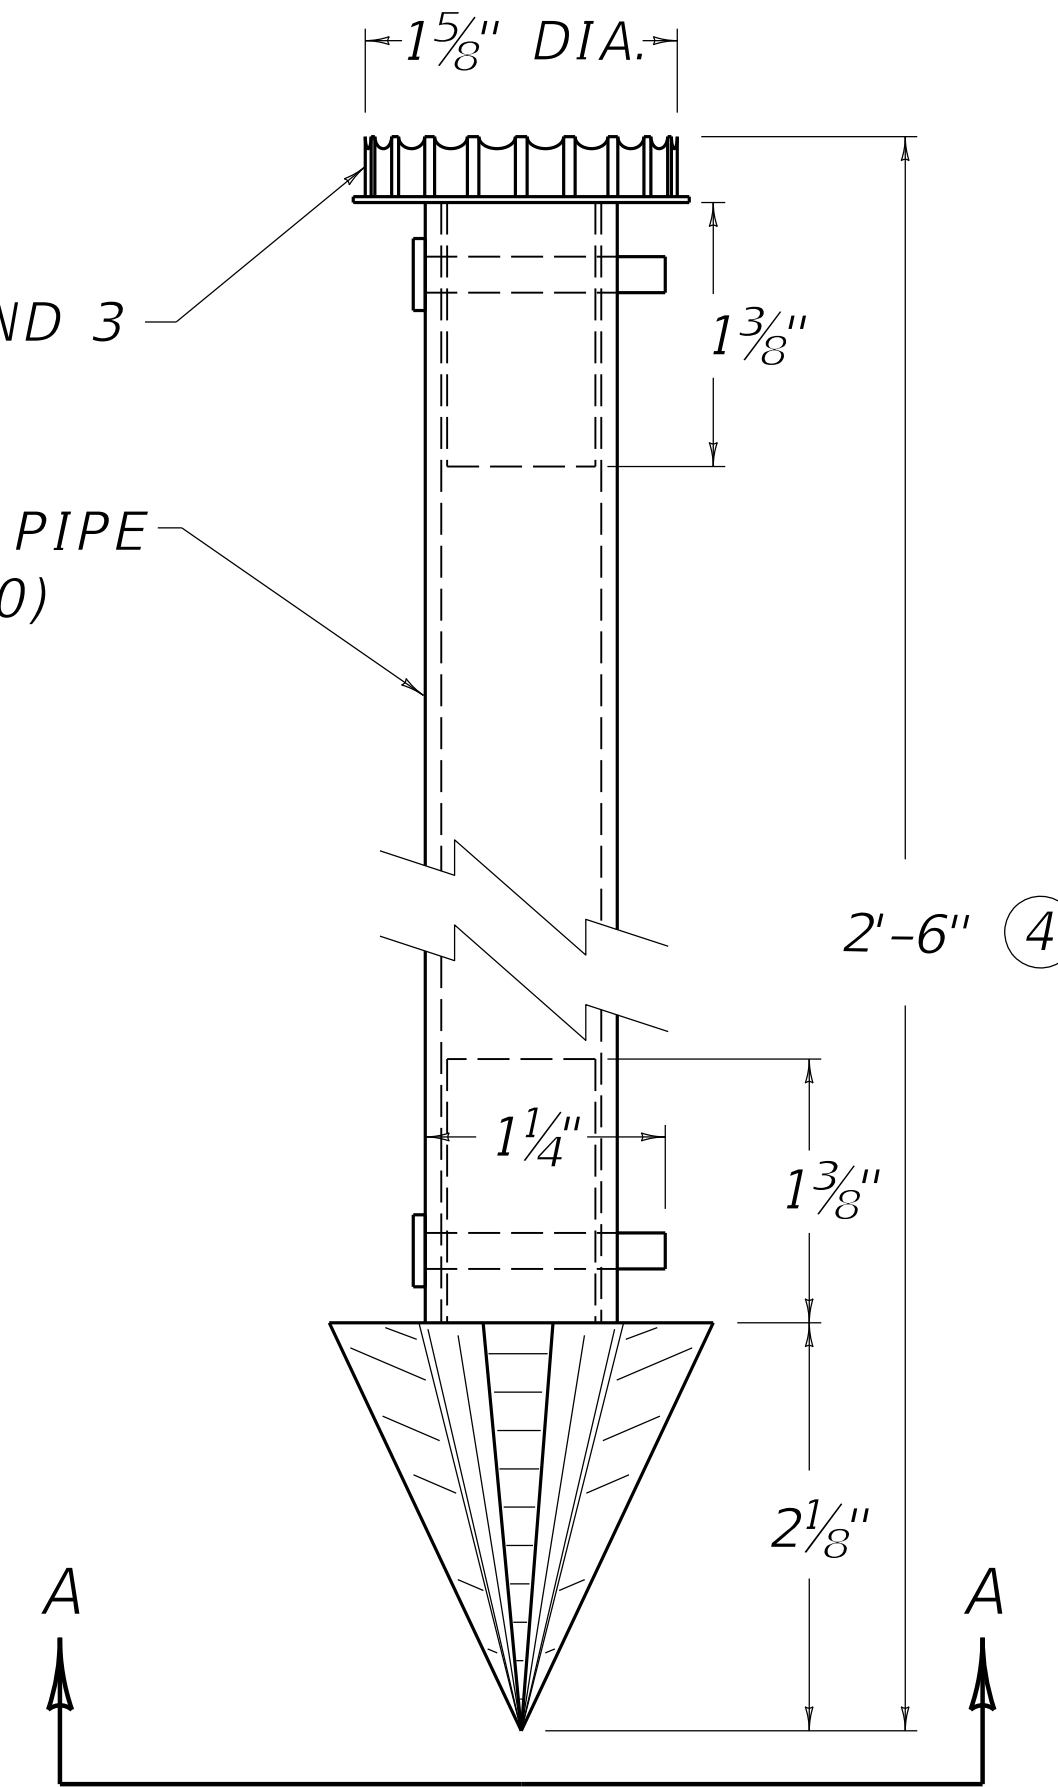

ELEVATION VIEW
R/W MONUMENT
TYPE 1 AND 3

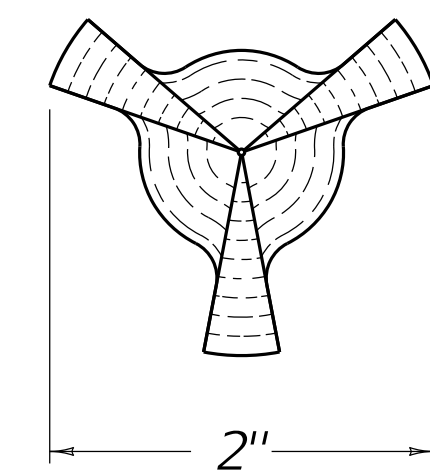

SECTION A-A



COMMONWEALTH OF KENTUCKY
DEPARTMENT OF HIGHWAYS



MISCELLANEOUS

RIGHT-OF-WAY MONUMENTS

STANDARD DRAWING NUMBER
RGX-005-06

REVISION DATE: 12/01/2015
REVISION NUMBER: 0

SUBMITTED 12-01-2015 DATE

DIVISION DIRECTOR

APPROVED 12-01-2015 DATE

STATE HIGHWAY ENGINEER

GENERAL