





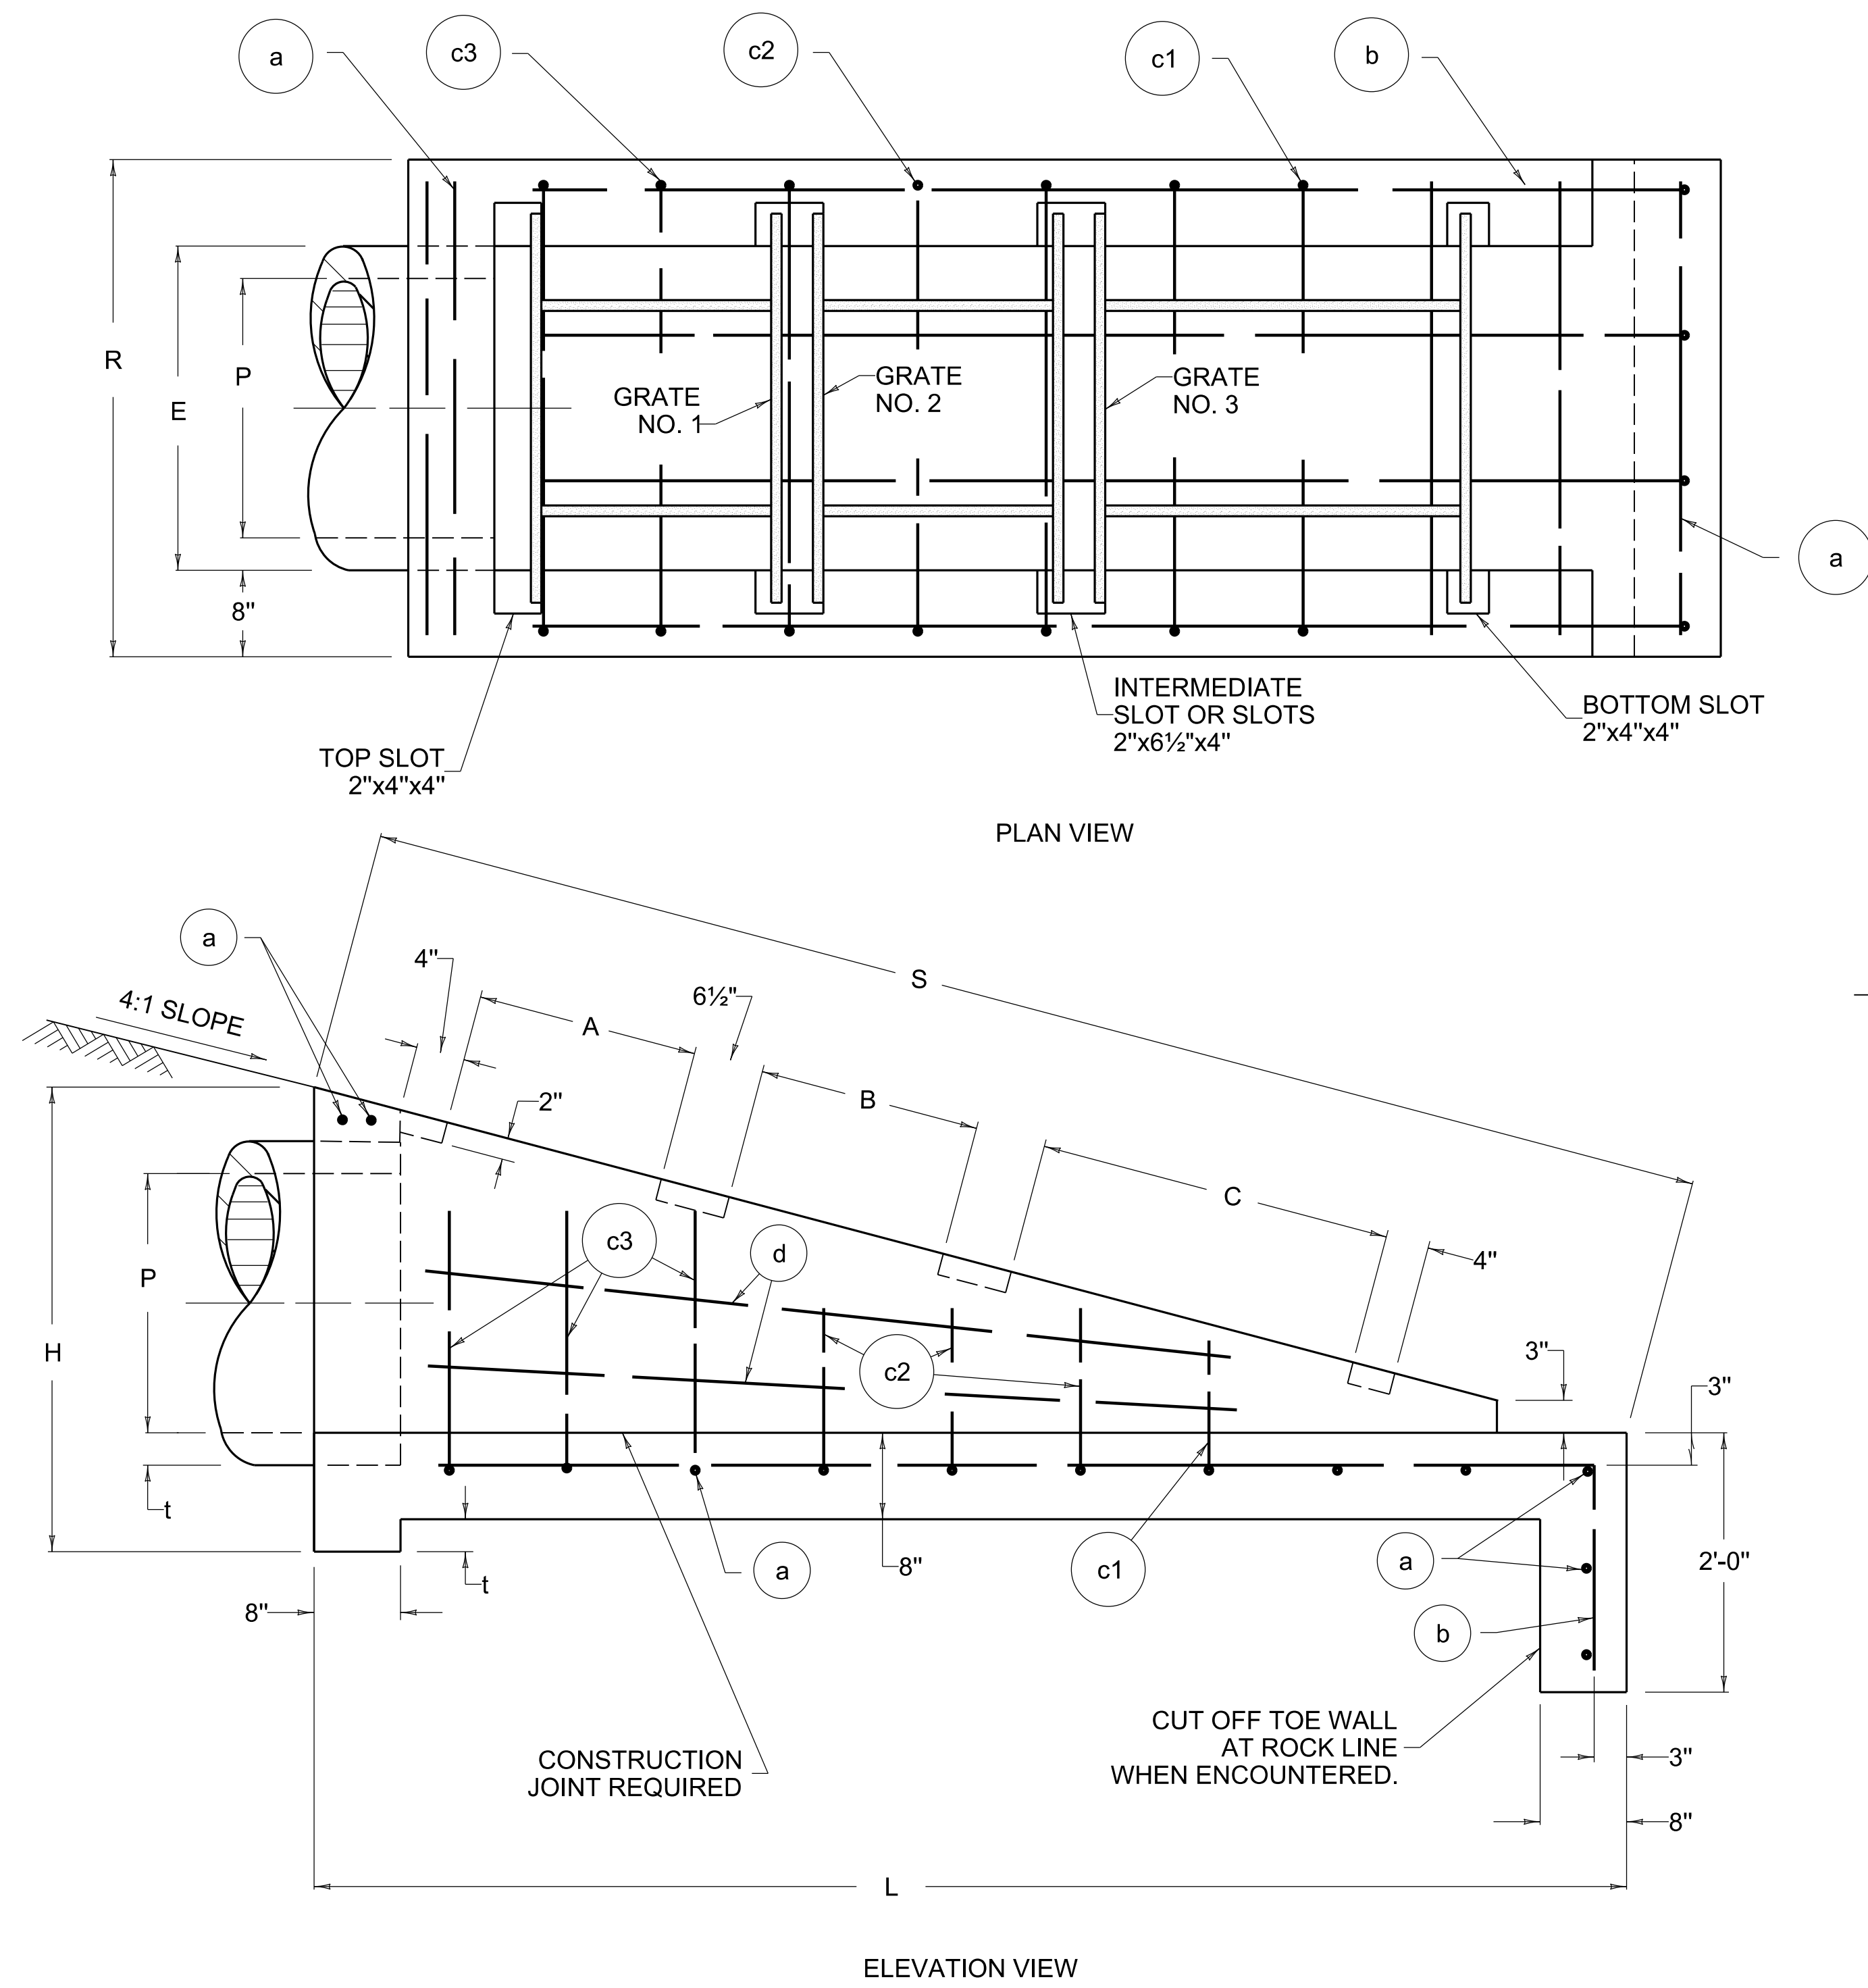


DIMENSIONS									NO. OF GRATES REQ'D.	
P	H	L	S	R	E	A	B	C	2'	3'
15"	3'-0"	8'-2"	8'-5½"	3'-3"	1'-11"	1'-8½"	2'-8¾"	----	1	1
18"										
24"	3'-7"	10'-1½"	10'-5⅝"	3'-10"	2'-6"		1'-8½"	2'-8¾"	2	1

- ~ NOTES ~
1. THE MINIMUM REQUIREMENT FOR REINFORCING STEEL SHALL BE GRADE 40. FIELD BENDING WILL BE PERMITTED.
 2. ONE ADDITIONAL a BAR WILL BE REQUIRED FOR EACH 15° SKEW.
 3. "t" IS THE CONCRETE PIPE WALL THICKNESS OR METAL PIPE CORRUGATION DEPTH.
 4. SEE CUR. STD. DWG. RDB-101 FOR REINFORCING STEEL AND GRATE DETAILS.

BID ITEM AND UNIT TO BID
SLOPED BOX OUTLET TYPE 1 - ★ IN (SIZE OF PIPE) EACH

USE WITH CUR. STD. DWG.
RDB-101

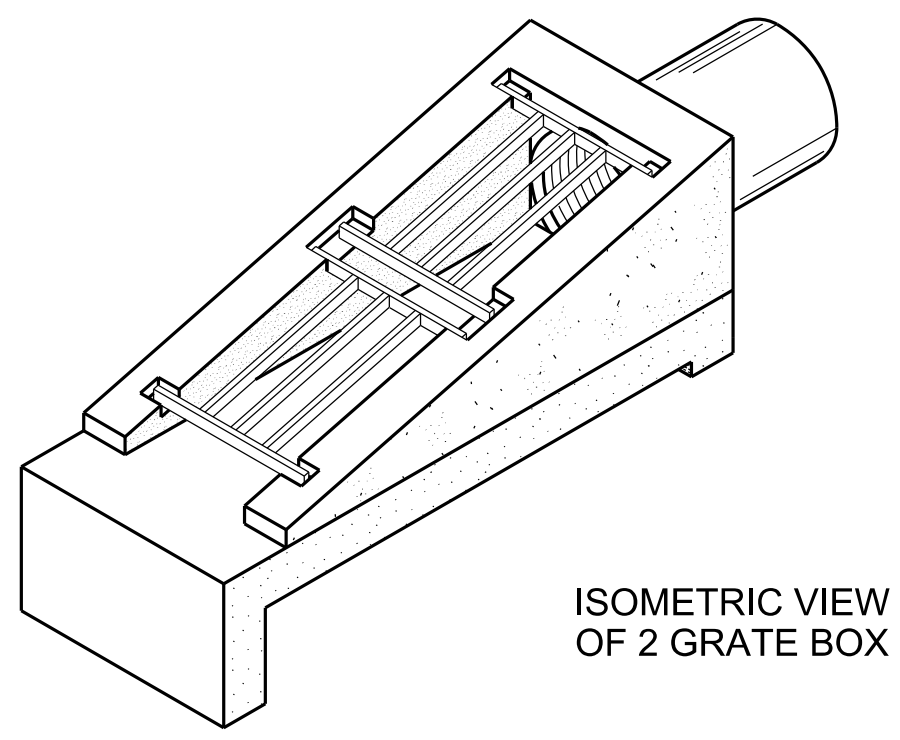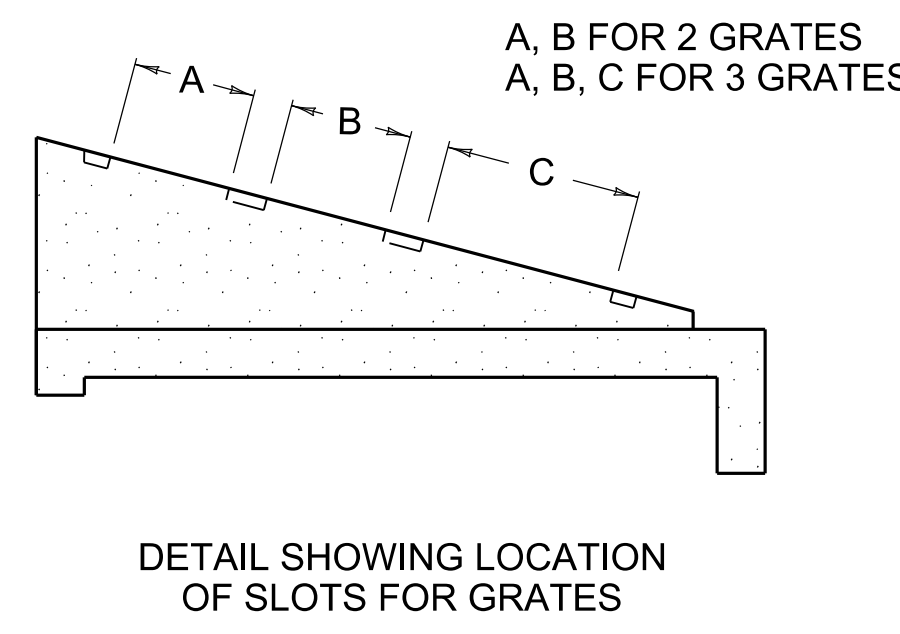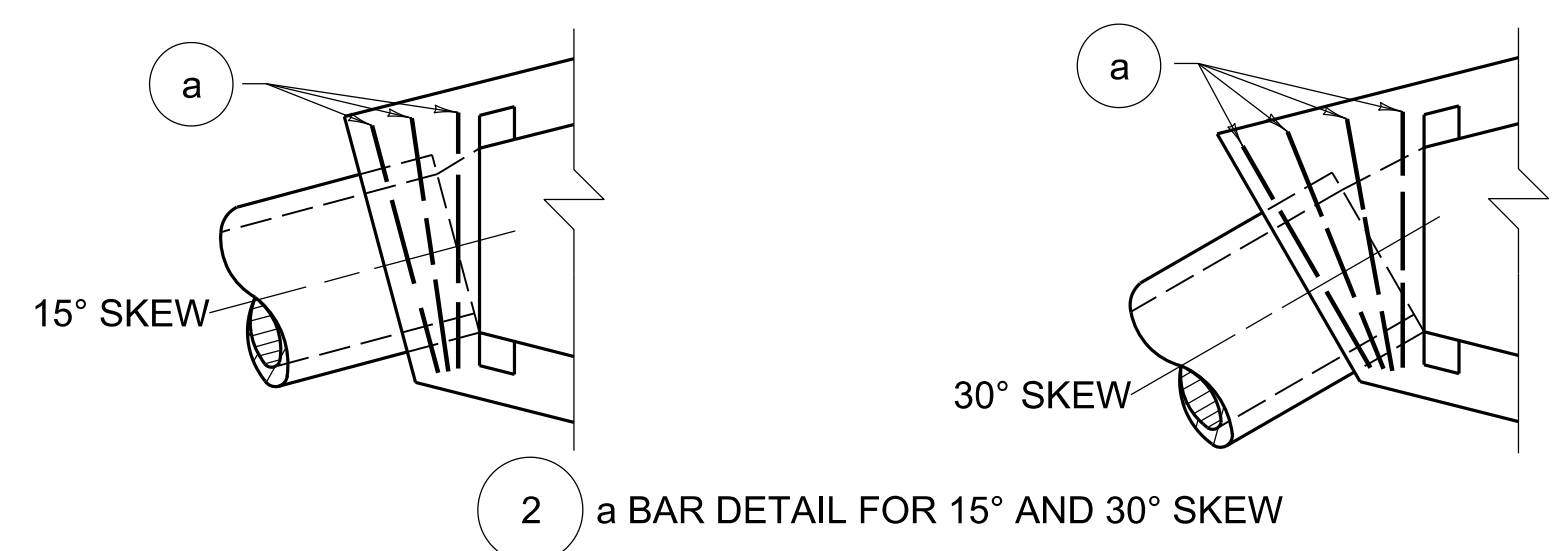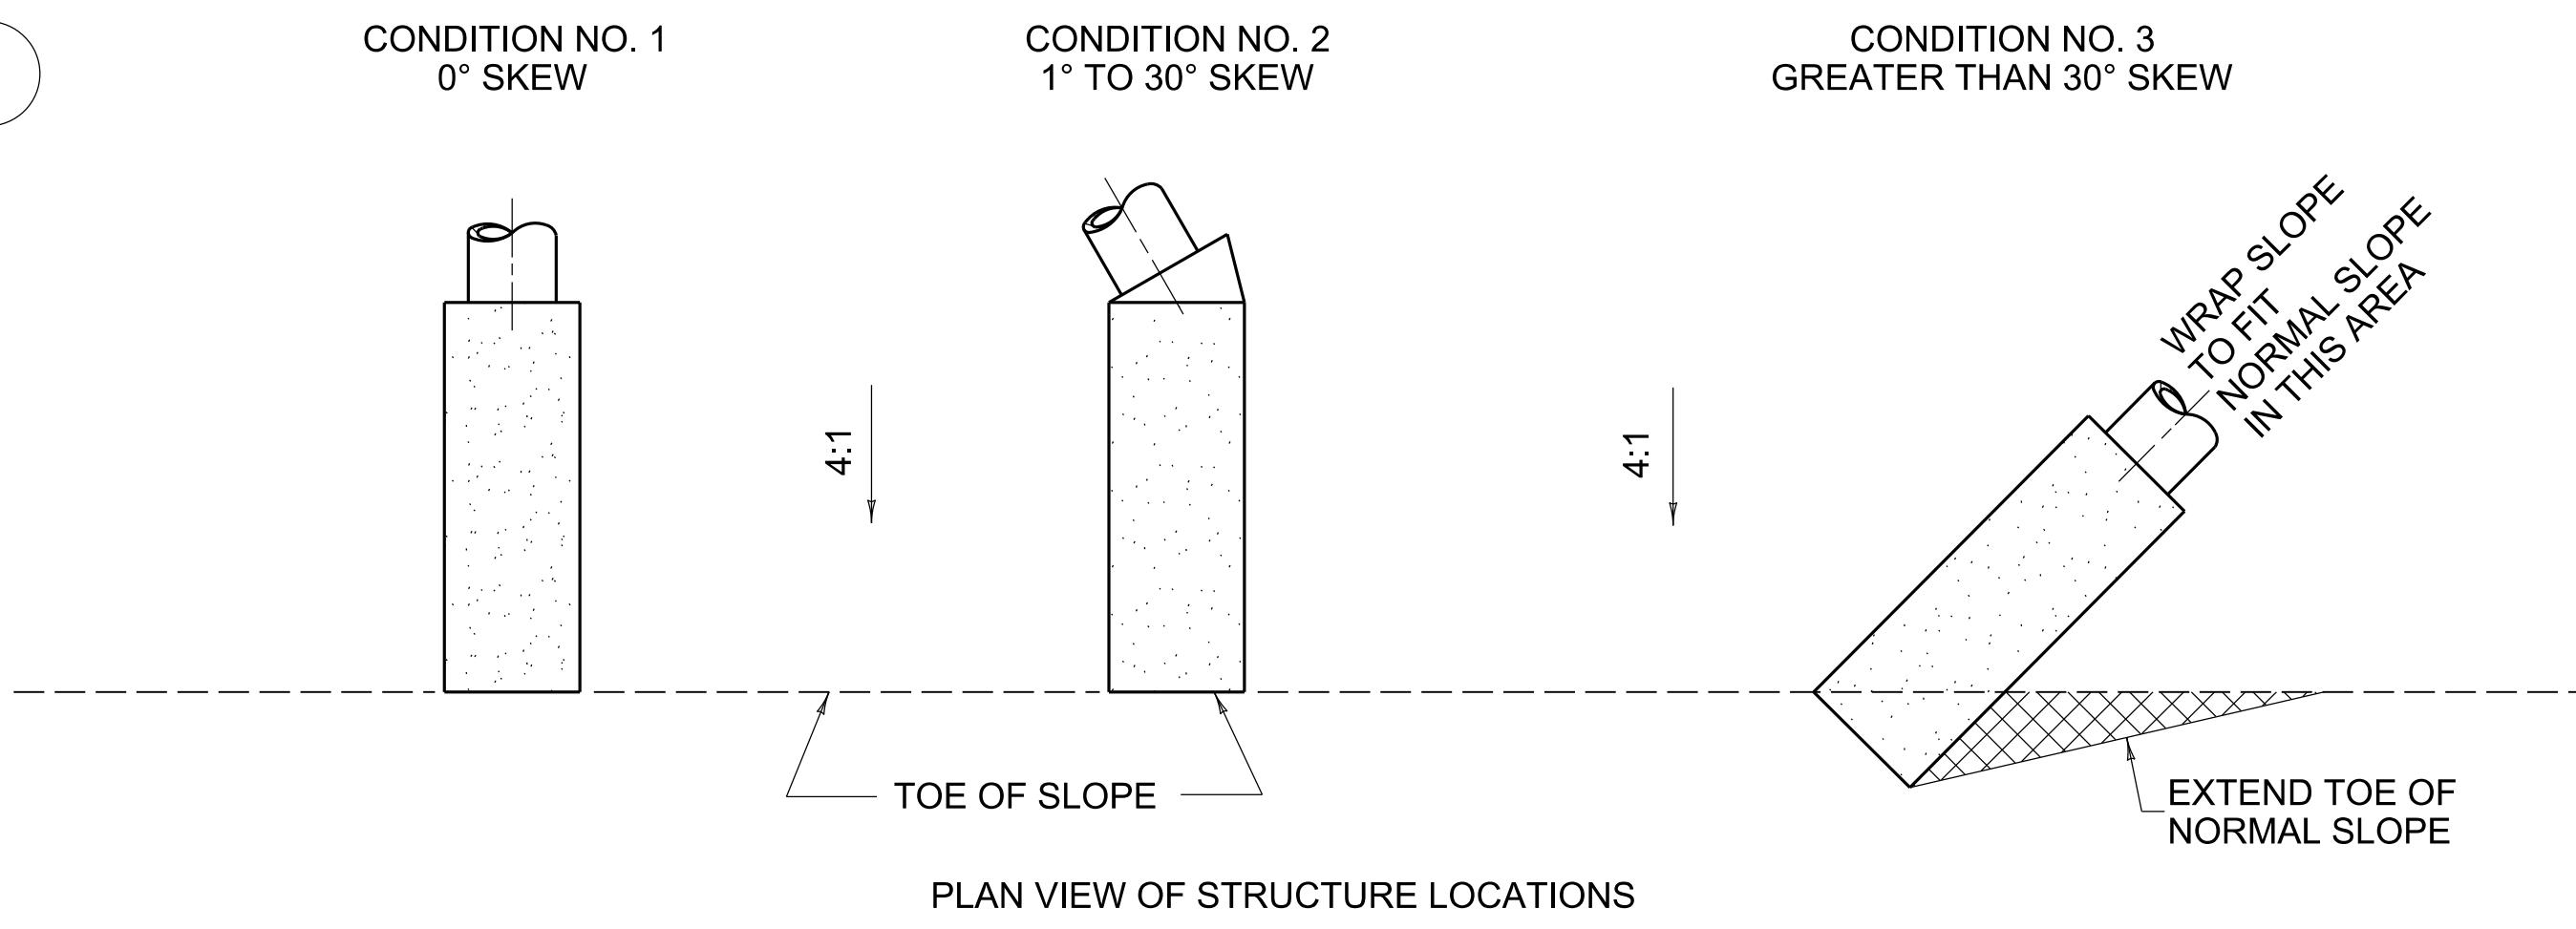

COMMONWEALTH OF KENTUCKY
DEPARTMENT OF HIGHWAYS

OUTLETS

SLOPED BOX OUTLET TYPE 1

STANDARD DRAWING NUMBER
RDB-100-05