




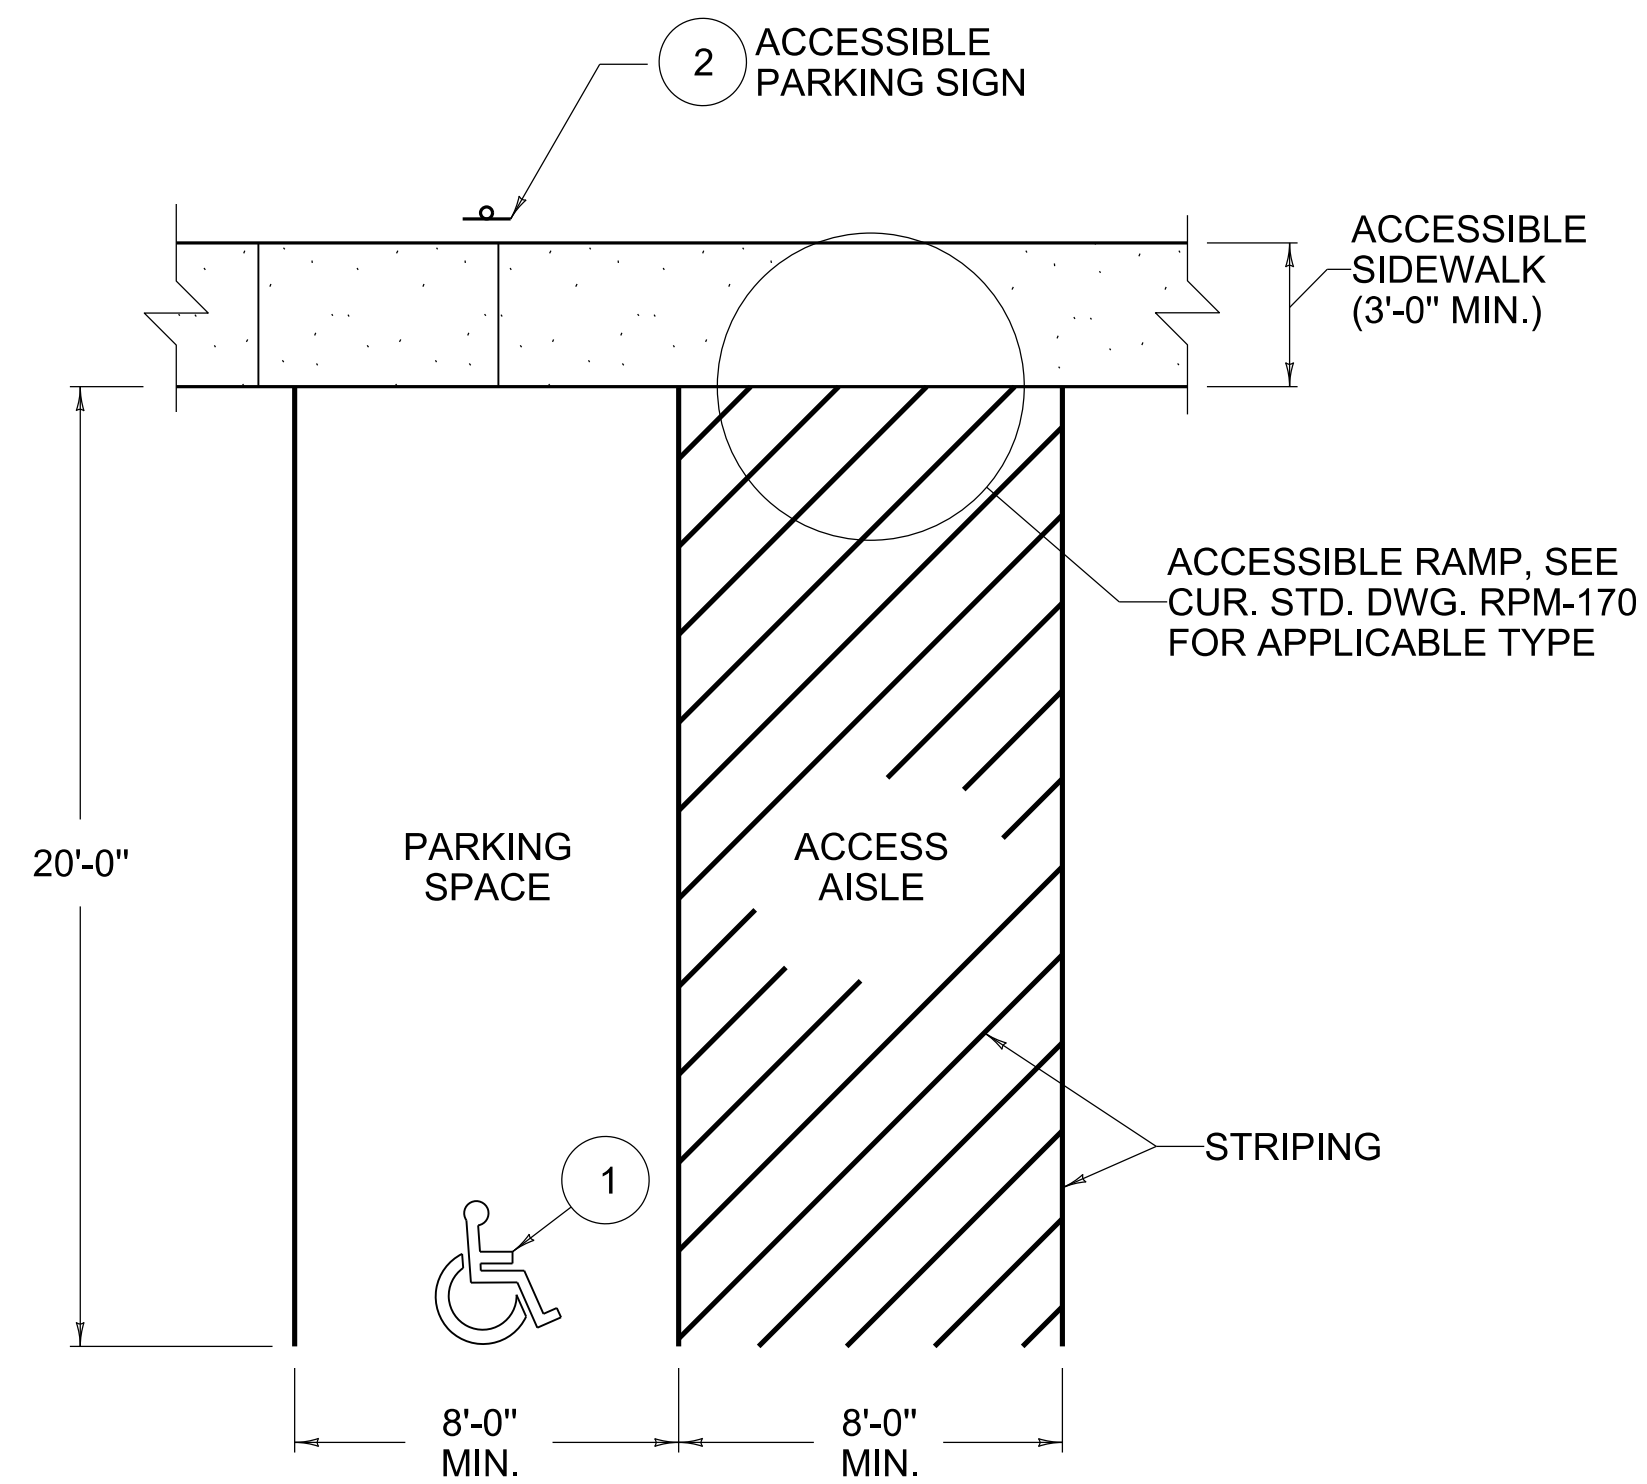


PLAN VIEW OF ONE ACCESSIBLE PARKING SPACE

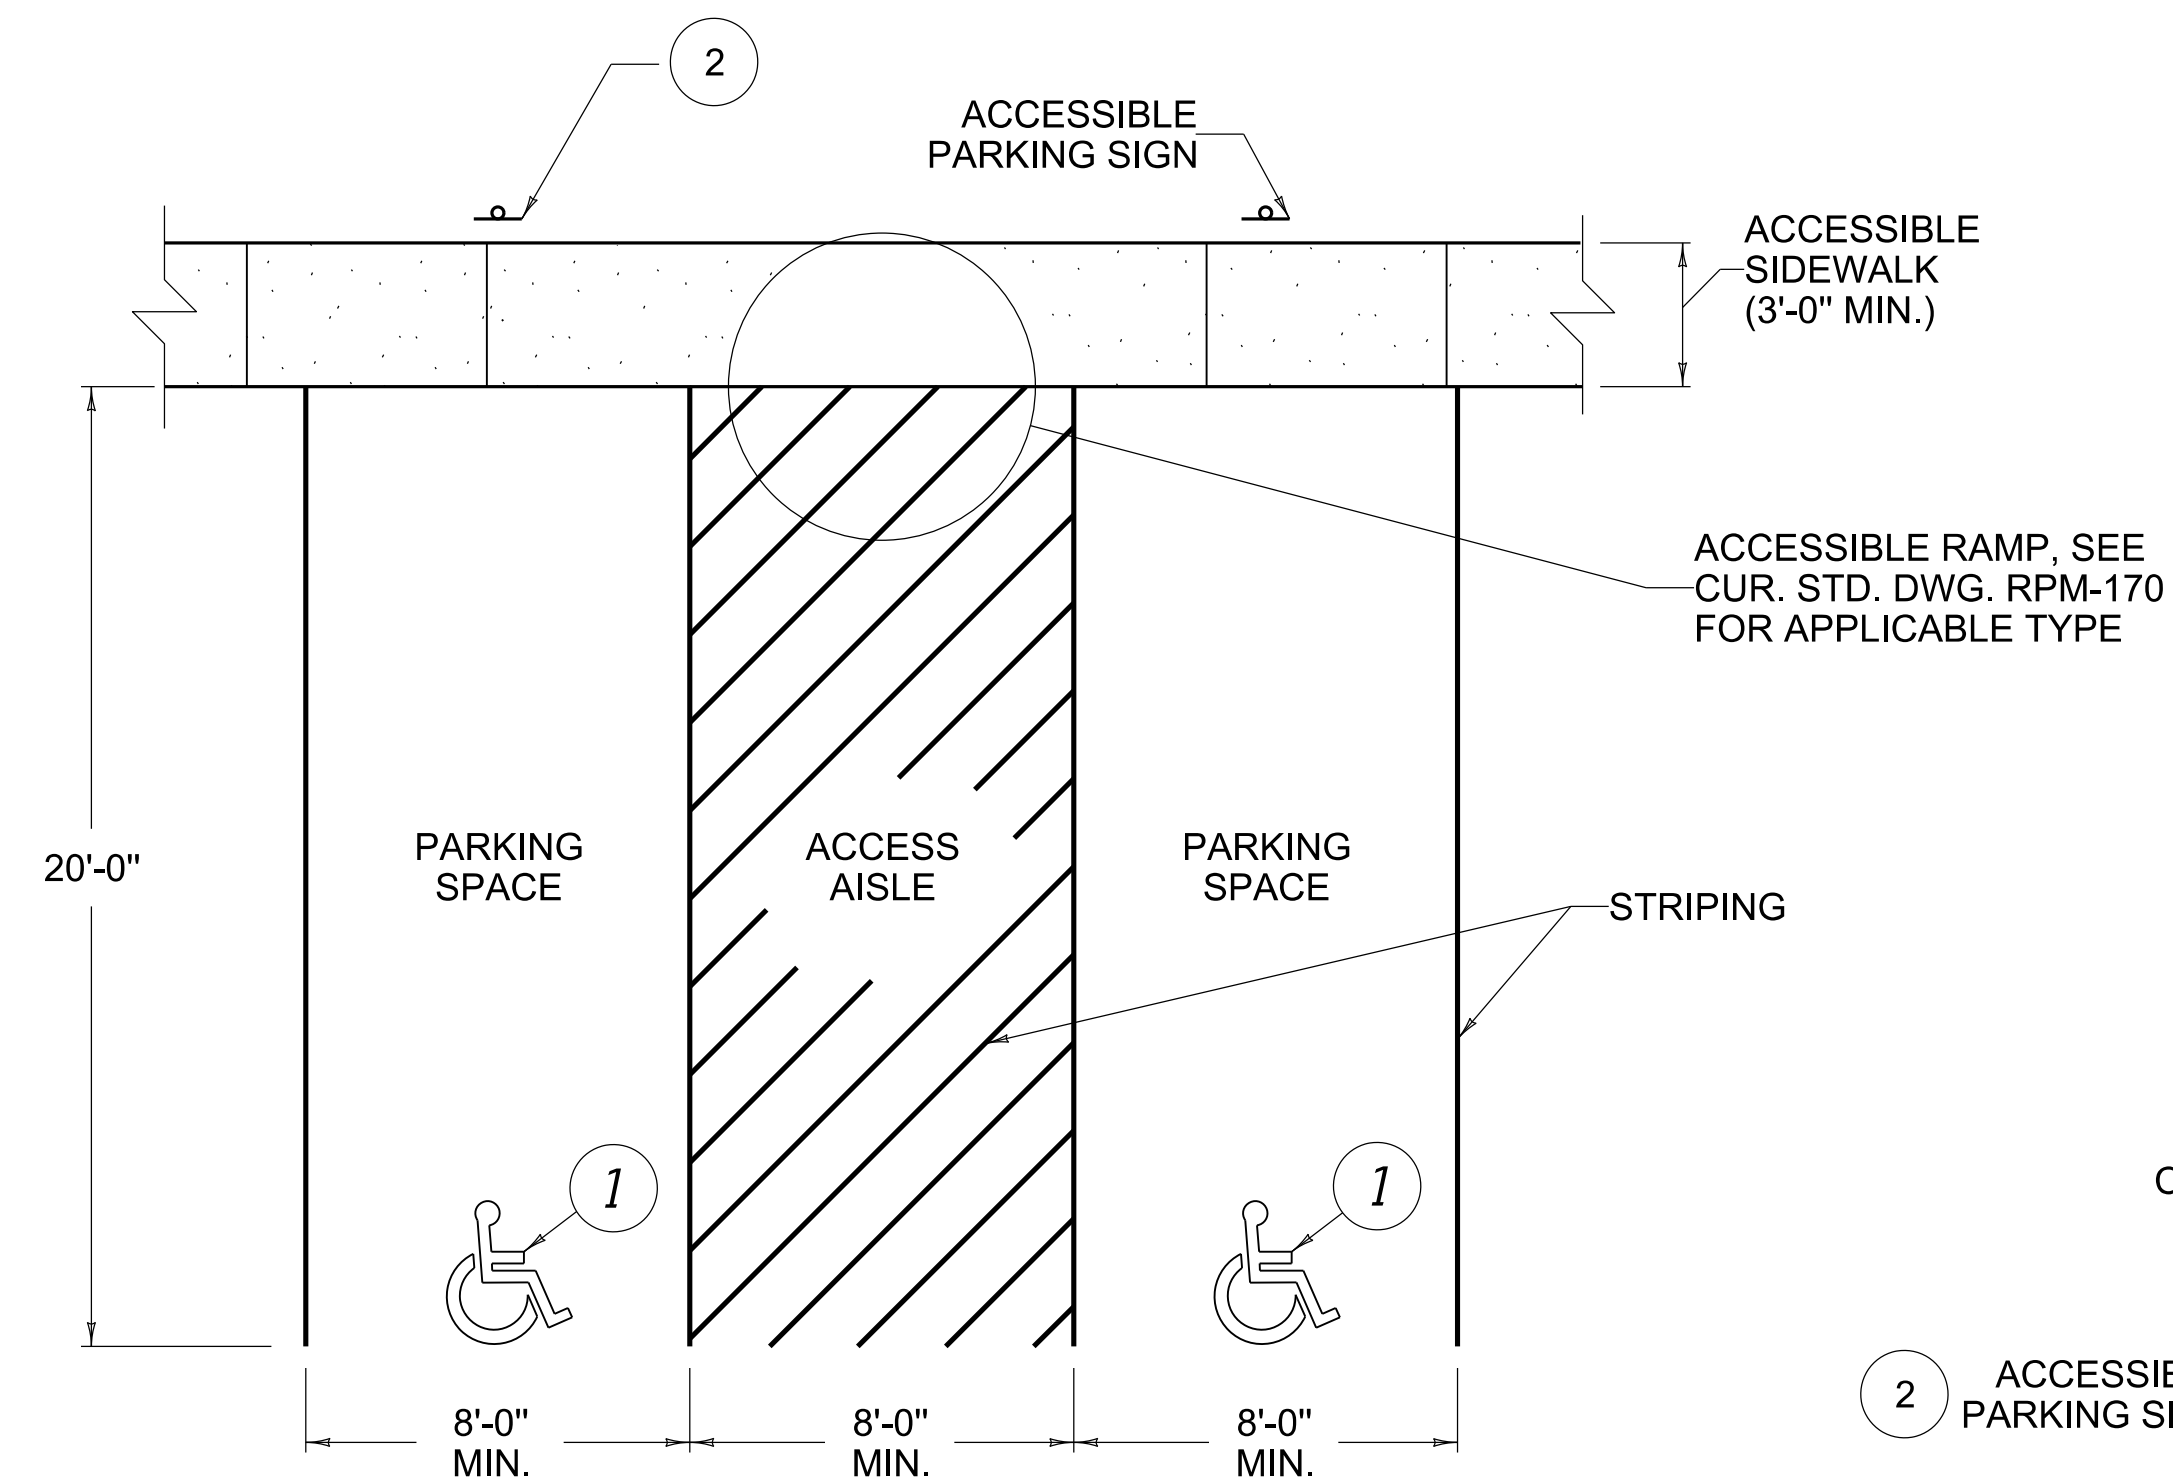

PLAN VIEW OF TWO ACCESSIBLE PARKING SPACES

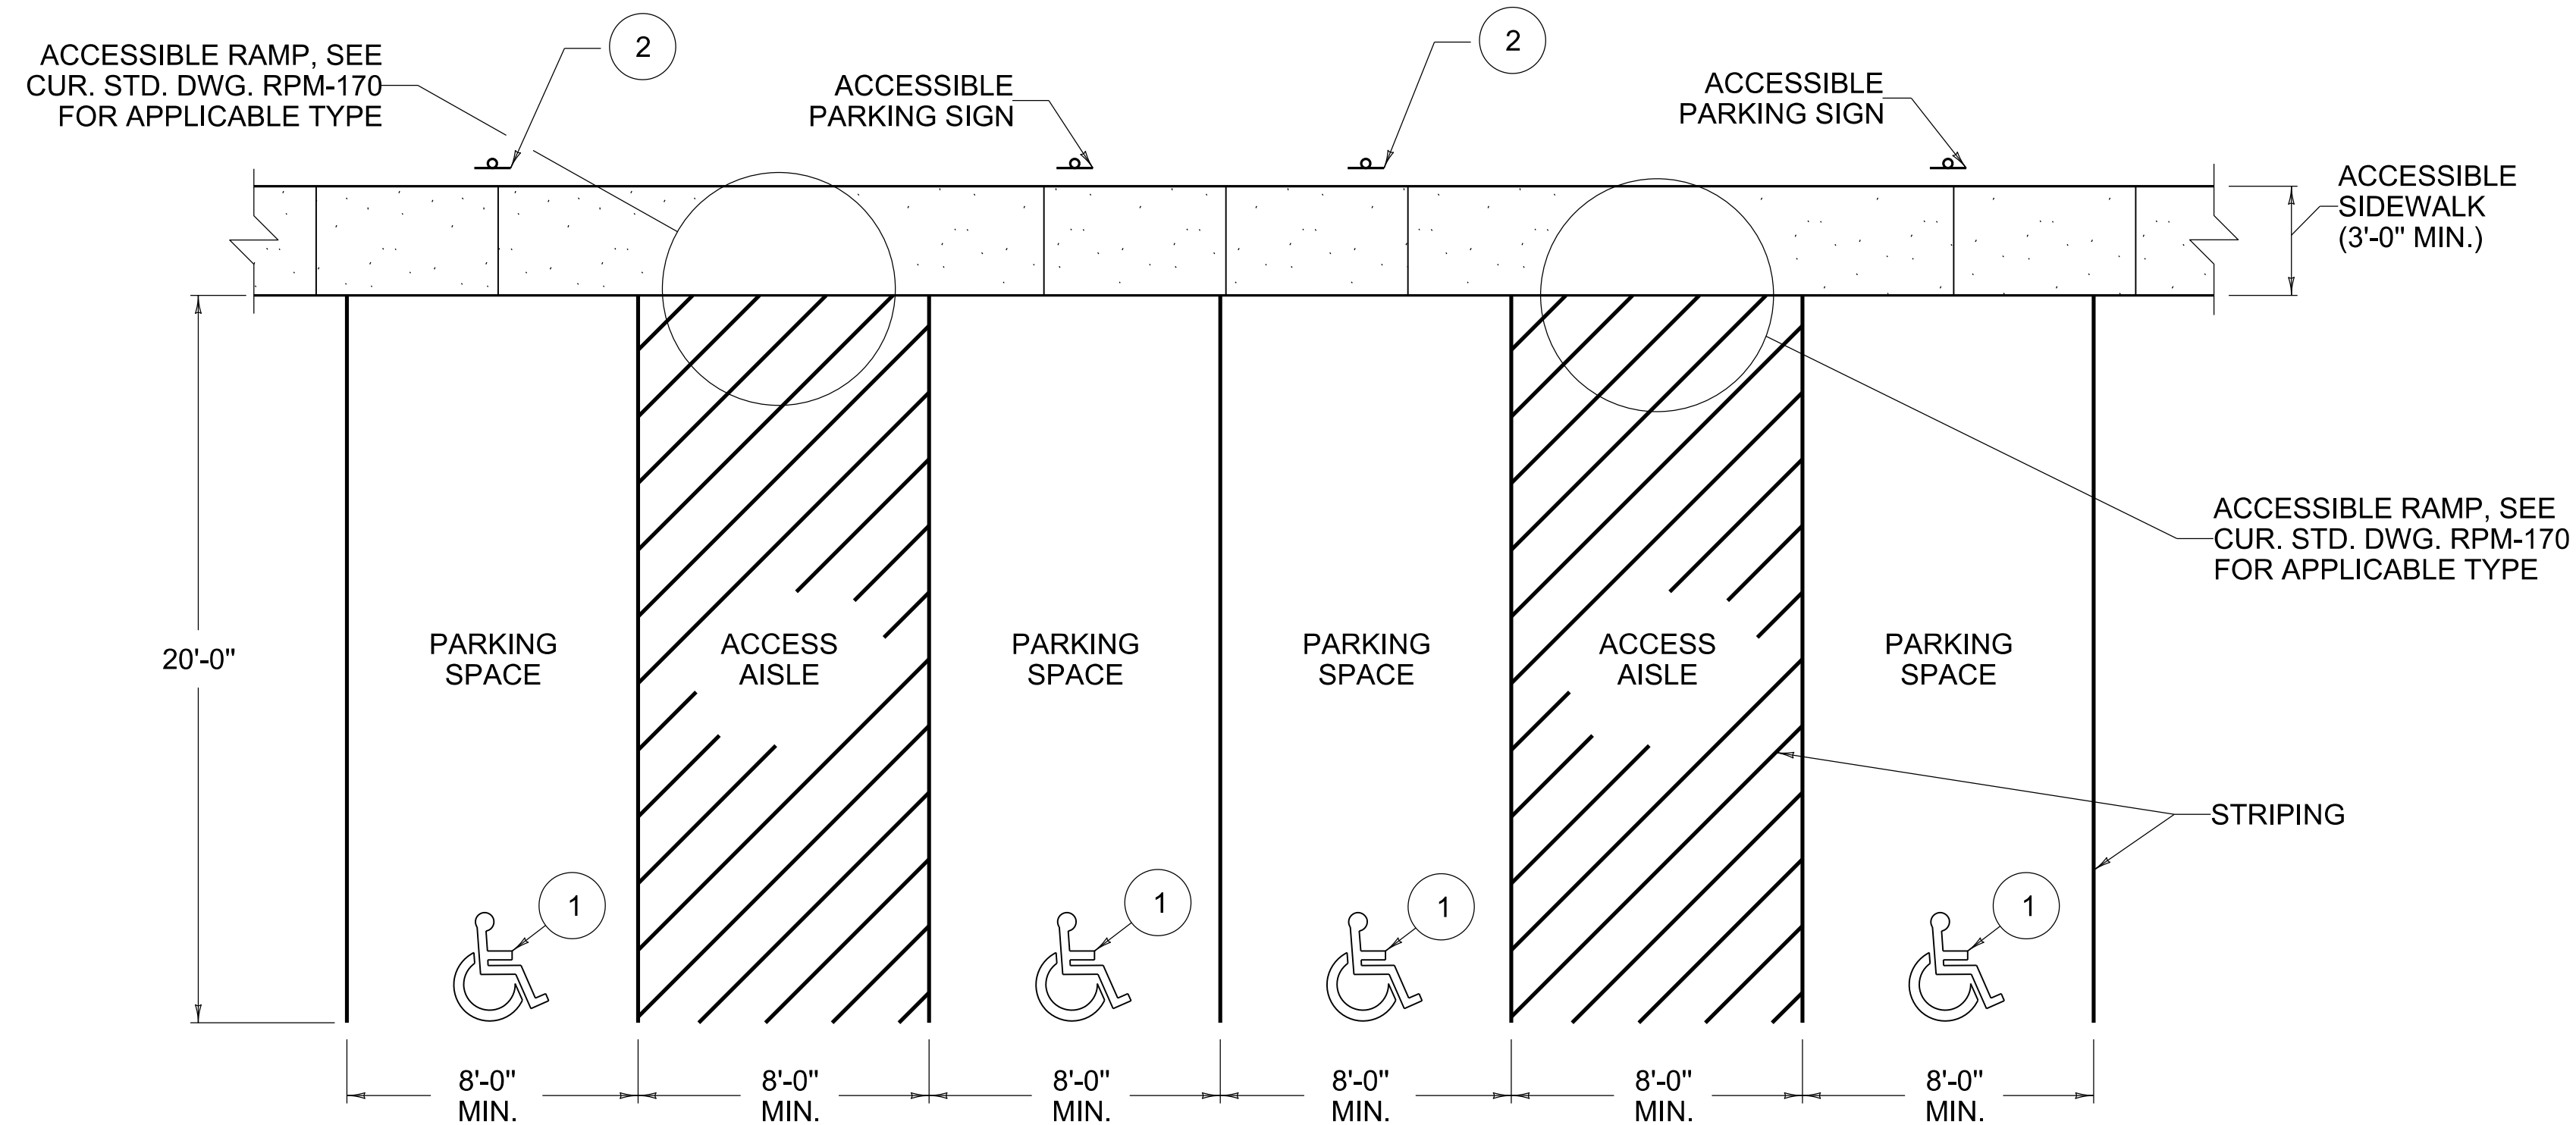

PLAN VIEW OF MULTIPLE ACCESSIBLE PARKING SPACES

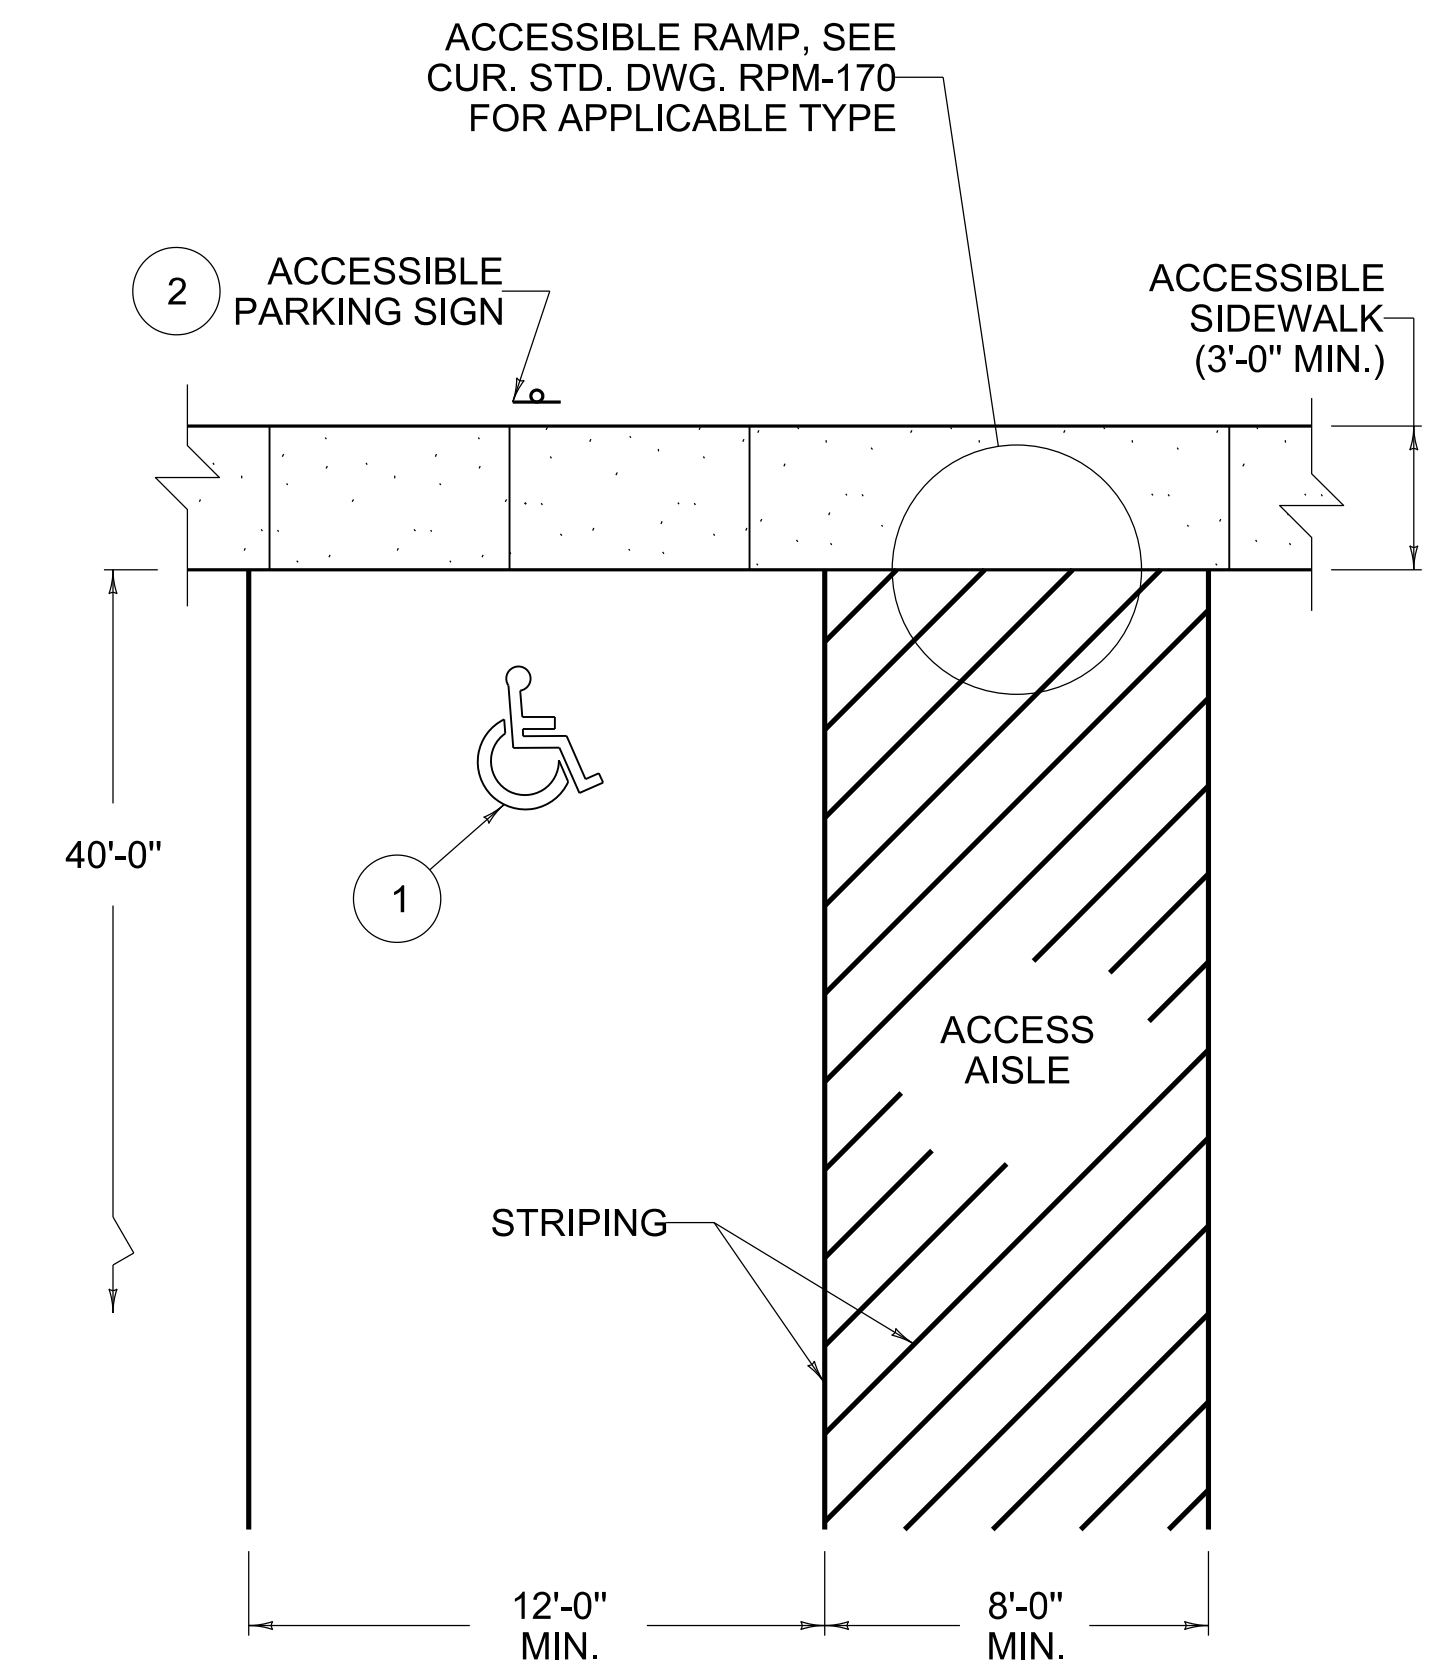

PLAN VIEW OF BUS ACCESSIBLE PARKING SPACE

~ NOTES ~

- ① INTERNATIONAL SYMBOL OF ACCESSIBILITY.
 - ② INTERNATIONAL SYMBOL OF ACCESSIBILITY WITH "VAN ACCESSIBLE" SIGN MOUNTED BELOW.
 3. SEE ELSEWHERE IN THE PLANS FOR APPLICABLE ACCESSIBLE SIGNING DETAILS.
 4. SEE ELSEWHERE IN THE PLANS FOR STRIPING DETAILS.
- USE WITH CUR. STD. DWG.
RPM-170

REVISION DATE: 12/01/2015
REVISION NUMBER: 0

SUBMITTED *William S. Sipes* 12-01-2015 DATE
DIVISION DIRECTOR
APPROVED *William S. Sipes* 12-01-2015 DATE
STATE HIGHWAY ENGINEER

PAVEMENT



COMMONWEALTH OF KENTUCKY
DEPARTMENT OF HIGHWAYS



PARKING SPACES

ACCESSIBLE PARKING SPACE DETAILS

STANDARD DRAWING NUMBER
RPX-100-03