


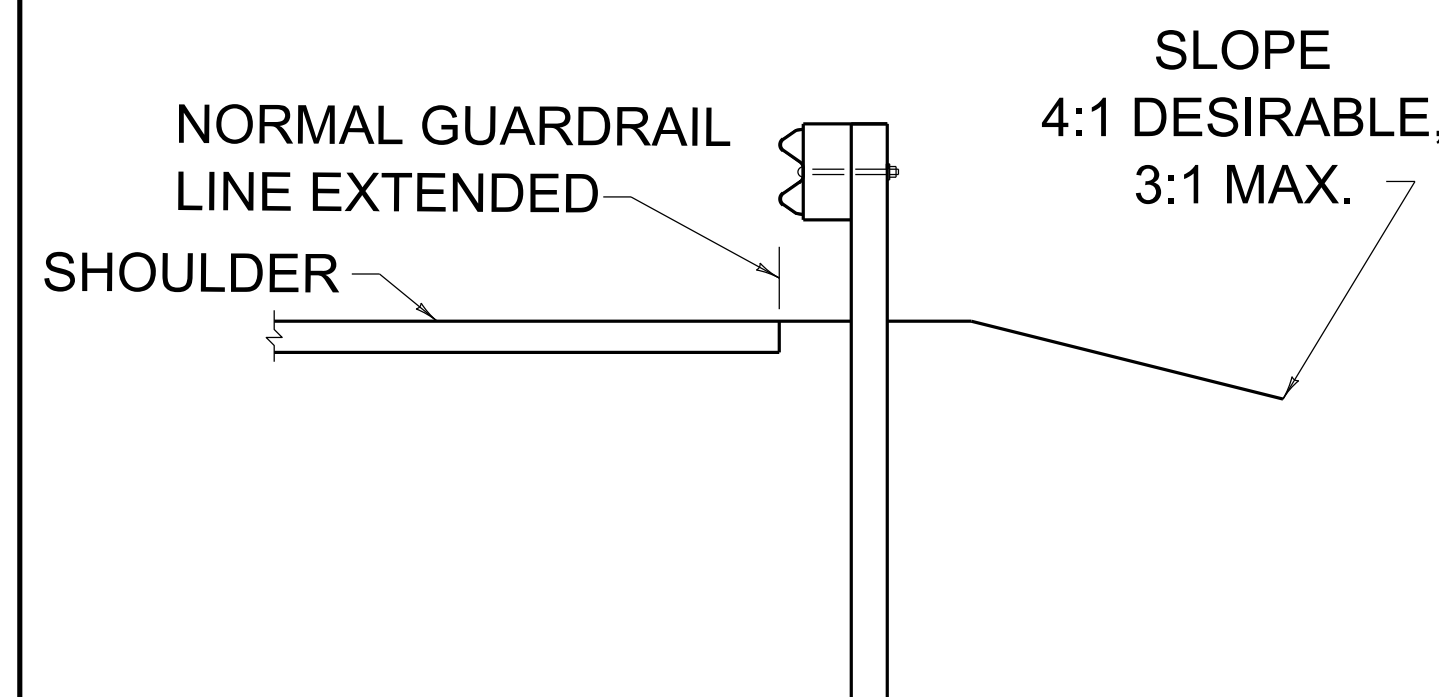


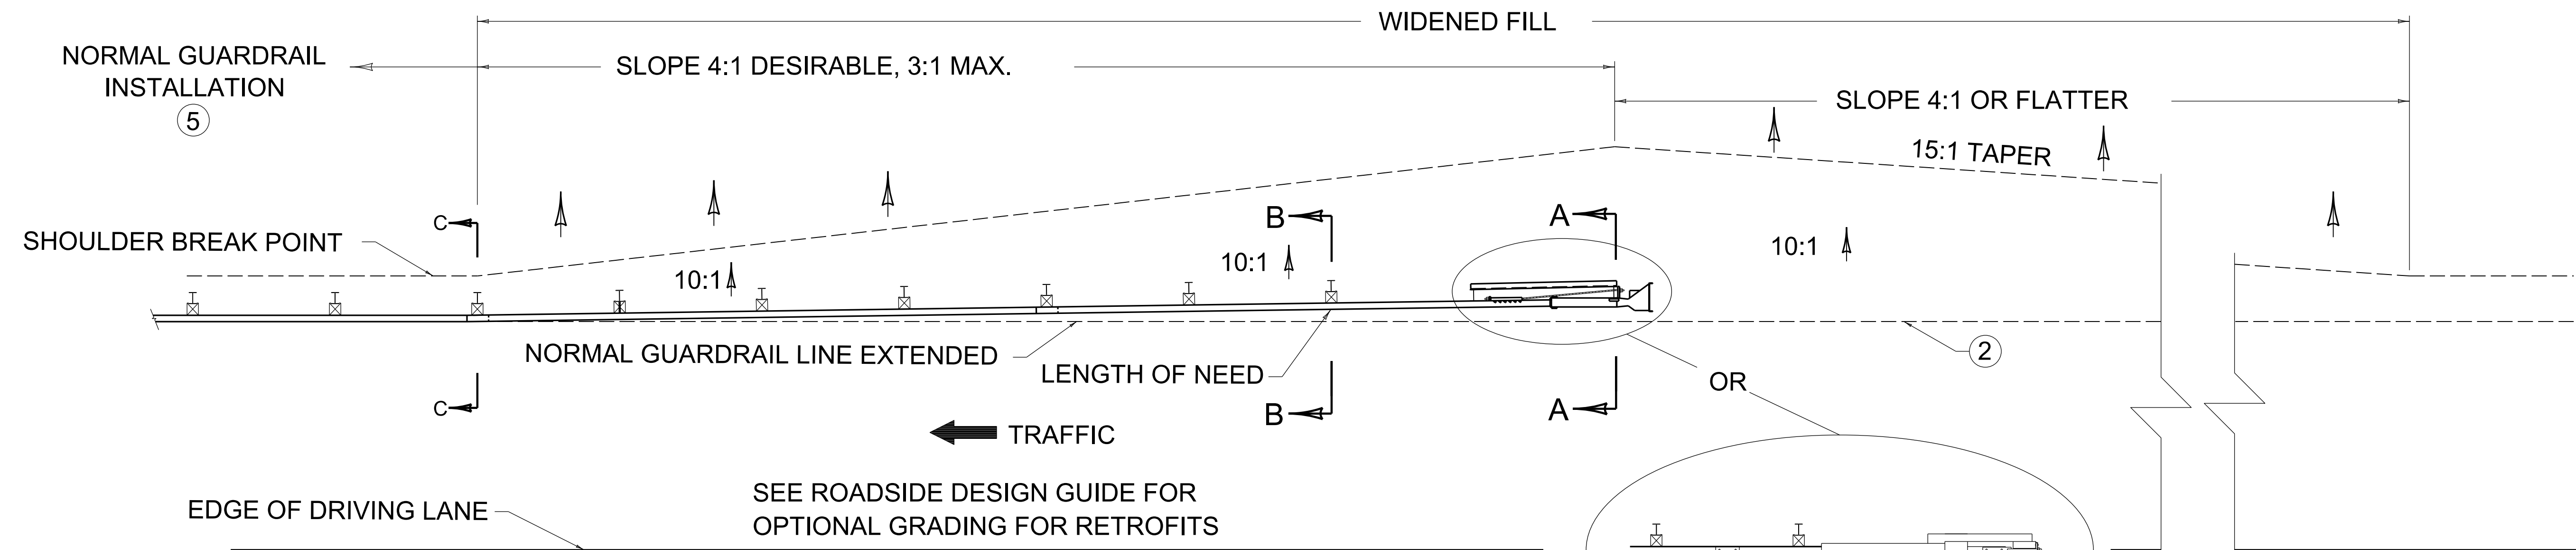

SECTION C-C

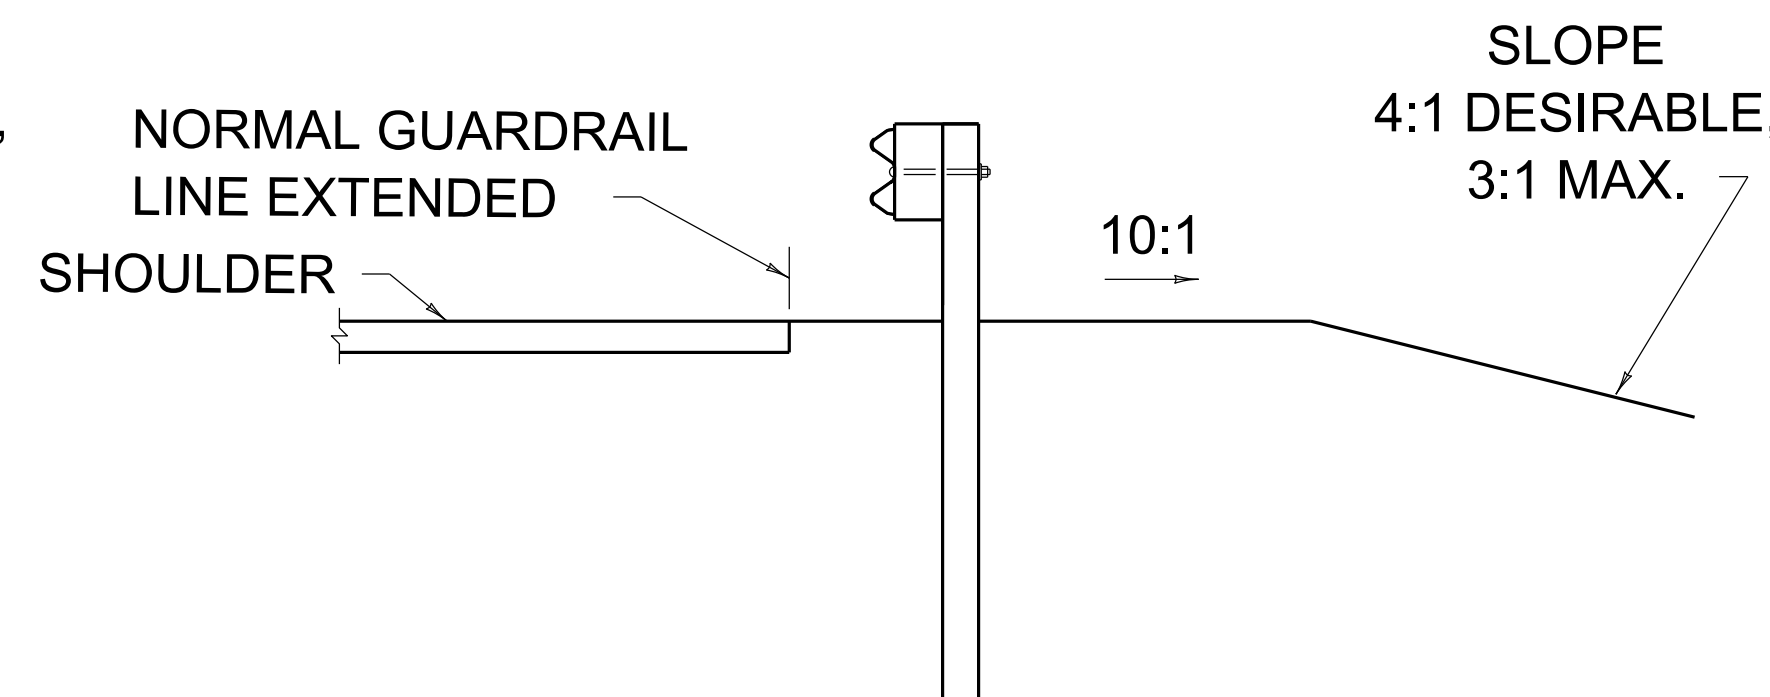

SECTION B-B

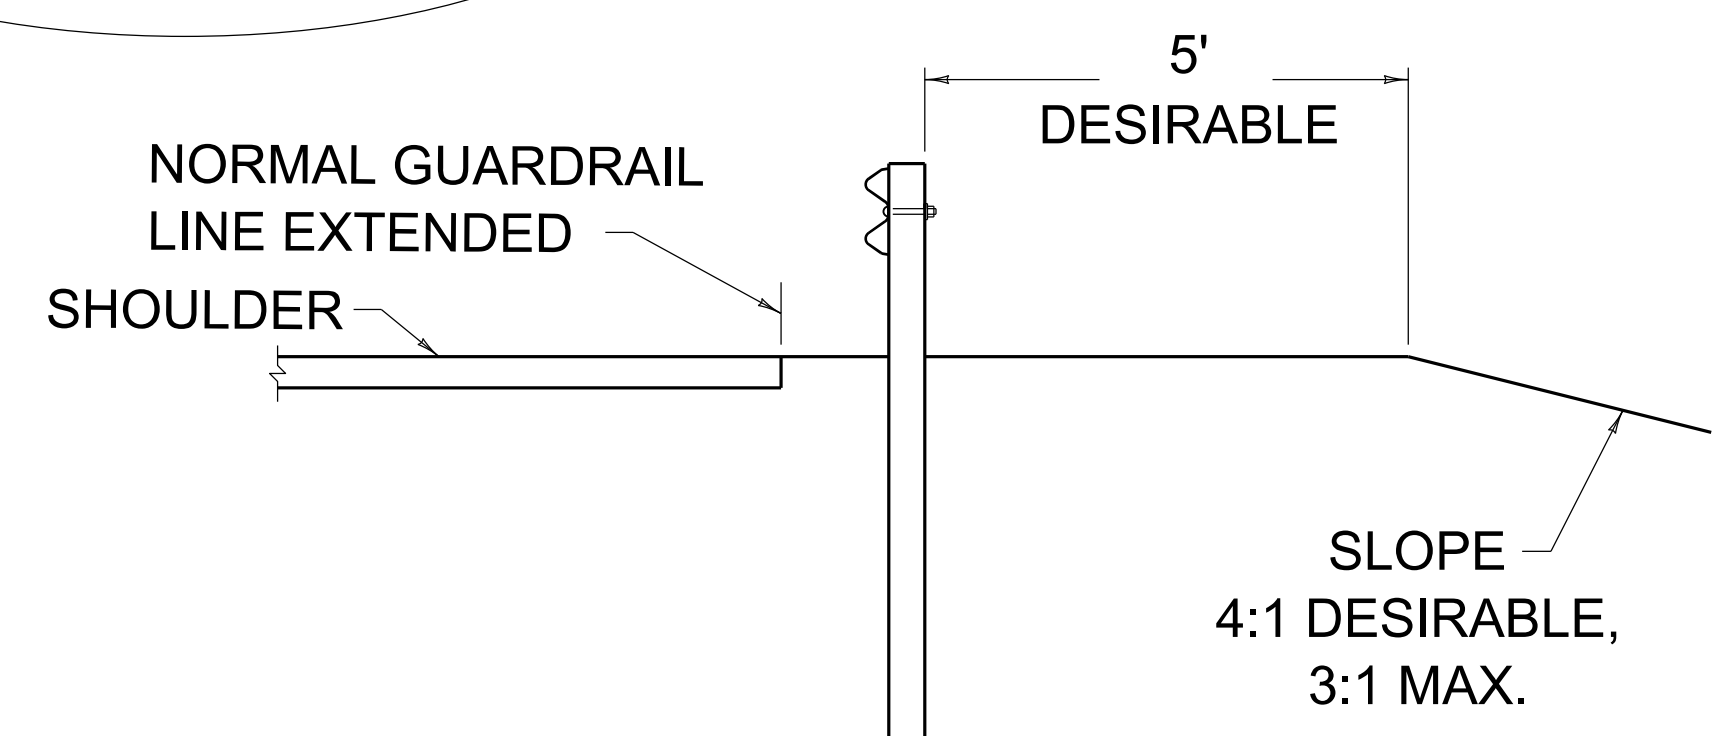


SECTION A-A

~ NOTES ~

BID ITEMS AND UNIT TO BID:
 GUARDRAIL END TREATMENT TYPE 1 EACH
 ROADWAY OR BORROW EXCAVATION, CUYD
 OR EMBANKMENT IN PLACE

1. THE MINIMUM LENGTH OF GUARDRAIL, INCLUDING THE END TREATMENT, PRECEDING A FIXED OBJECT IS 200 FEET (LENGTH MAY BE REDUCED SHOULD FIELD CONDITIONS WARRANT).
- ② GUARDRAIL EXTRUDER EDGE CLOSEST TO TRAFFIC SHALL BE PLACED ON NORMAL GUARDRAIL LINE EXTENDED.
- ③ END TREATMENT TYPE 1 MAY BE ATTACHED TO CURVED GUARDRAIL PROVIDED CURVE IS A 550' RADIUS OR MORE. END TREATMENT TYPE 1 SHALL BE INSTALLED ON A STRAIGHT LINE TAPER WITHIN THE PAY LIMITS.
4. INTENDED USE: FILLS WITH ADEQUATE VEHICLE RECOVERY ZONE BEHIND GUARDRAIL.
- ⑤ FOR MAINTENANCE AND REPAIR PROJECTS, USE "GUARDRAIL SYSTEM TRANSITION" (RBR-018), TO TRANSITION BACK TO 27" OR 29" GUARDRAIL HEIGHT, IF ONLY THE TERMINAL IS PROPOSED TO BE REPLACED.

USE WITH CUR. STD. DWG.
 RBR-020

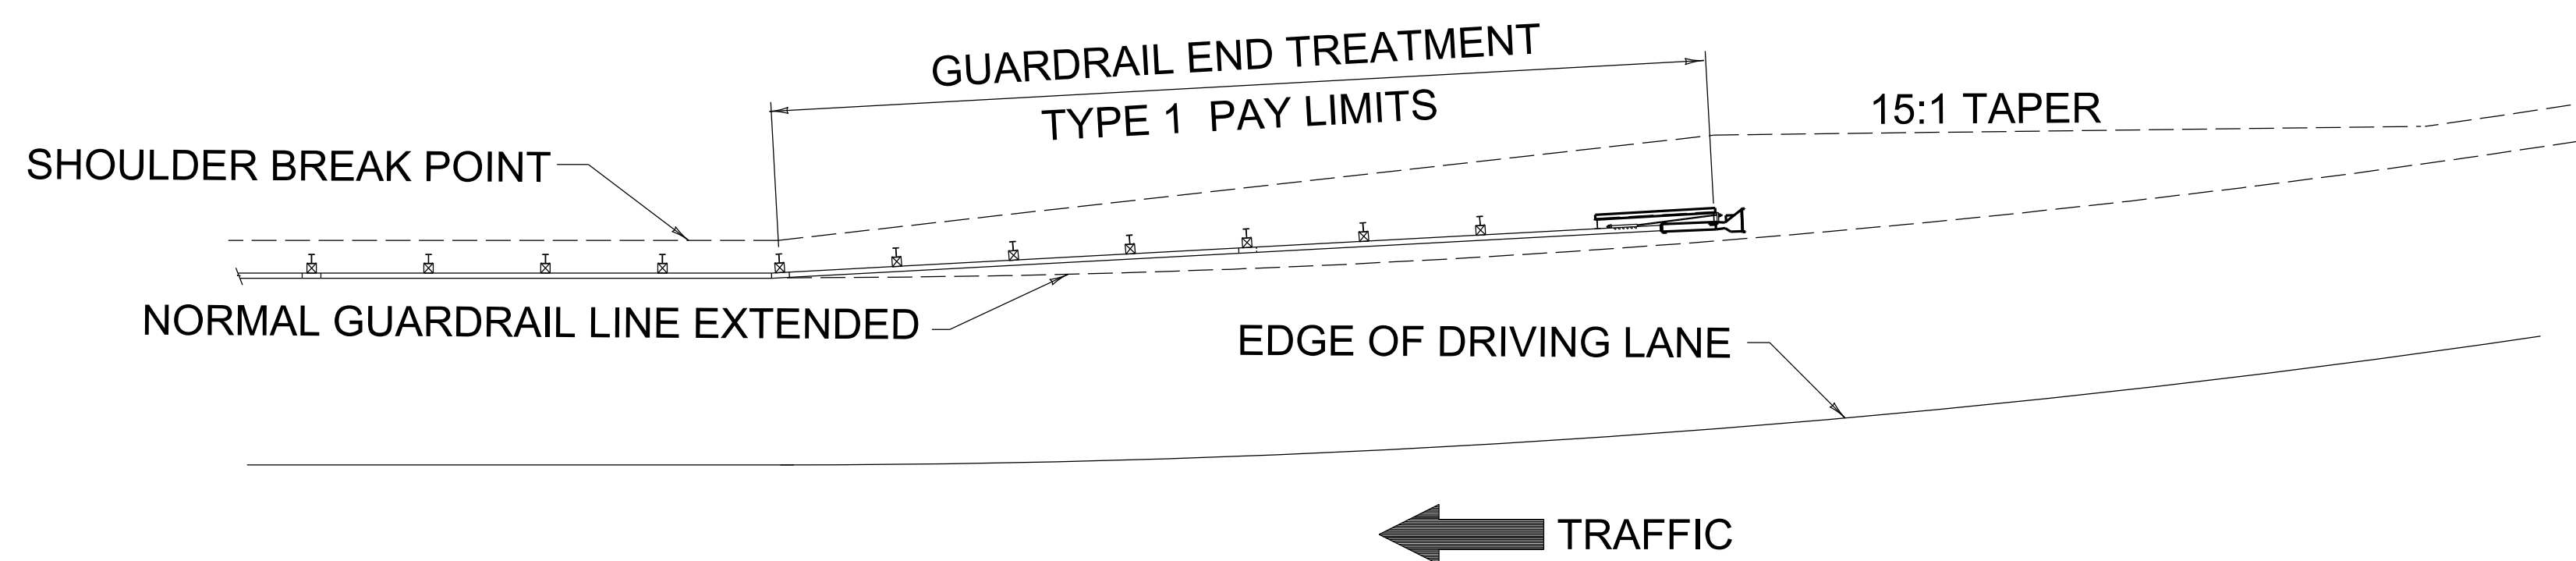

GUARDRAIL END TREATMENT TYPE 1
 INSTALLED ON A CURVE ③

REVISION DATE: 02/26/2020
 REVISION NUMBER: 0

SUBMITTED 02-26-2020 DATE
 DIVISION DIRECTOR
 APPROVED 02-26-2020 DATE
 STATE HIGHWAY ENGINEER

BARRIERS



COMMONWEALTH OF KENTUCKY
 DEPARTMENT OF HIGHWAYS

GUARDRAIL

INSTALLATION OF END TREATMENT TYPE 1

STANDARD DRAWING NUMBER
 RBI-004-06