



PARALLEL ACCELERATION LANE

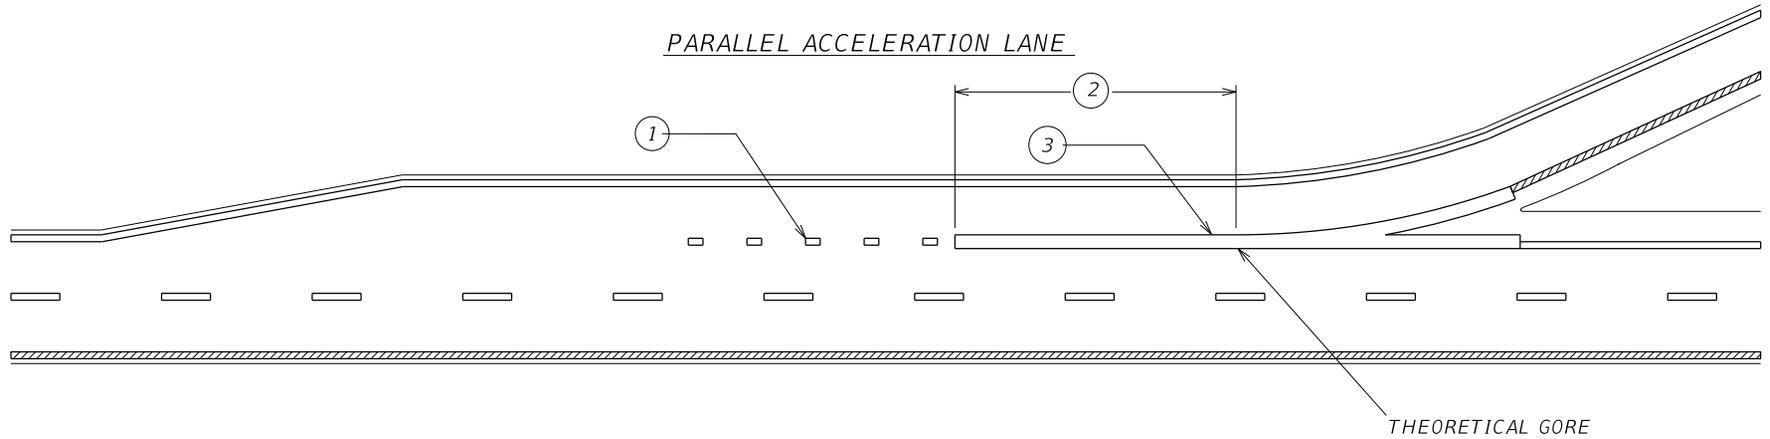


DOTTED LANE LINE DIMENSIONS:

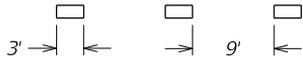

Dotted lane lines shall be normal width.

TAPERED ACCELERATION LANE

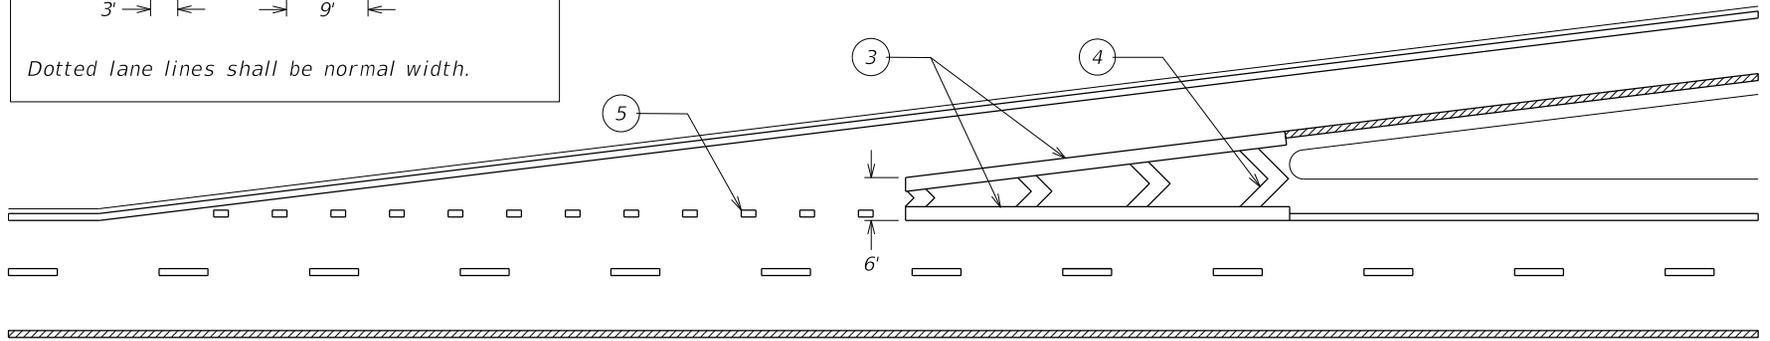

- ① IN A PARALLEL ACCELERATION LANE, DOTTED LANE LINES SHALL BE INSTALLED FOR AT LEAST HALF THE LENGTH OF THE FULL-WIDTH ACCELERATION LANE PLUS TAPER MEASURED FROM THE THEORETICAL GORE. DOTTED EXTENSIONS MAY BE INSTALLED THROUGH THE TAPER IF DESIRED.
- ② WIDE SOLID LINE SHALL EXTEND DOWNSTREAM FROM THE THEORETICAL GORE FOR AT LEAST 1/4 THE LENGTH OF THE FULL-WIDTH ACCELERATION LANE PLUS TAPER.
- ③ 12" WIDE SOLID WHITE CHANNELIZATION LINES.
- ④ GORE AREA CHEVRON MARKINGS ARE OPTIONAL ON ENTRANCE RAMP. SEE [TPM-204](#) FOR DETAILS ON CHEVRON MARKINGS.
- ⑤ IN A TAPERED ACCELERATION LANE, DOTTED EXTENSIONS MAY BE INSTALLED AS SHOWN.

DRAWING NOT TO SCALE

LEGEND	
MARKINGS	
	WHITE
	YELLOW

KENTUCKY  
DEPARTMENT OF HIGHWAYS

TYPICAL ENTRANCE  
RAMP MARKINGS  
FOR INTERSTATES  
AND PARKWAYS

STANDARD DRAWING NO. TPM-200

SUBMITTED *B. Allen Wolf* 02-26-20  
DIRECTOR, DIVISION OF TRAFFIC OPERATIONS DATE

APPROVED *[Signature]* 02-26-20  
STATE HIGHWAY ENGINEER DATE