



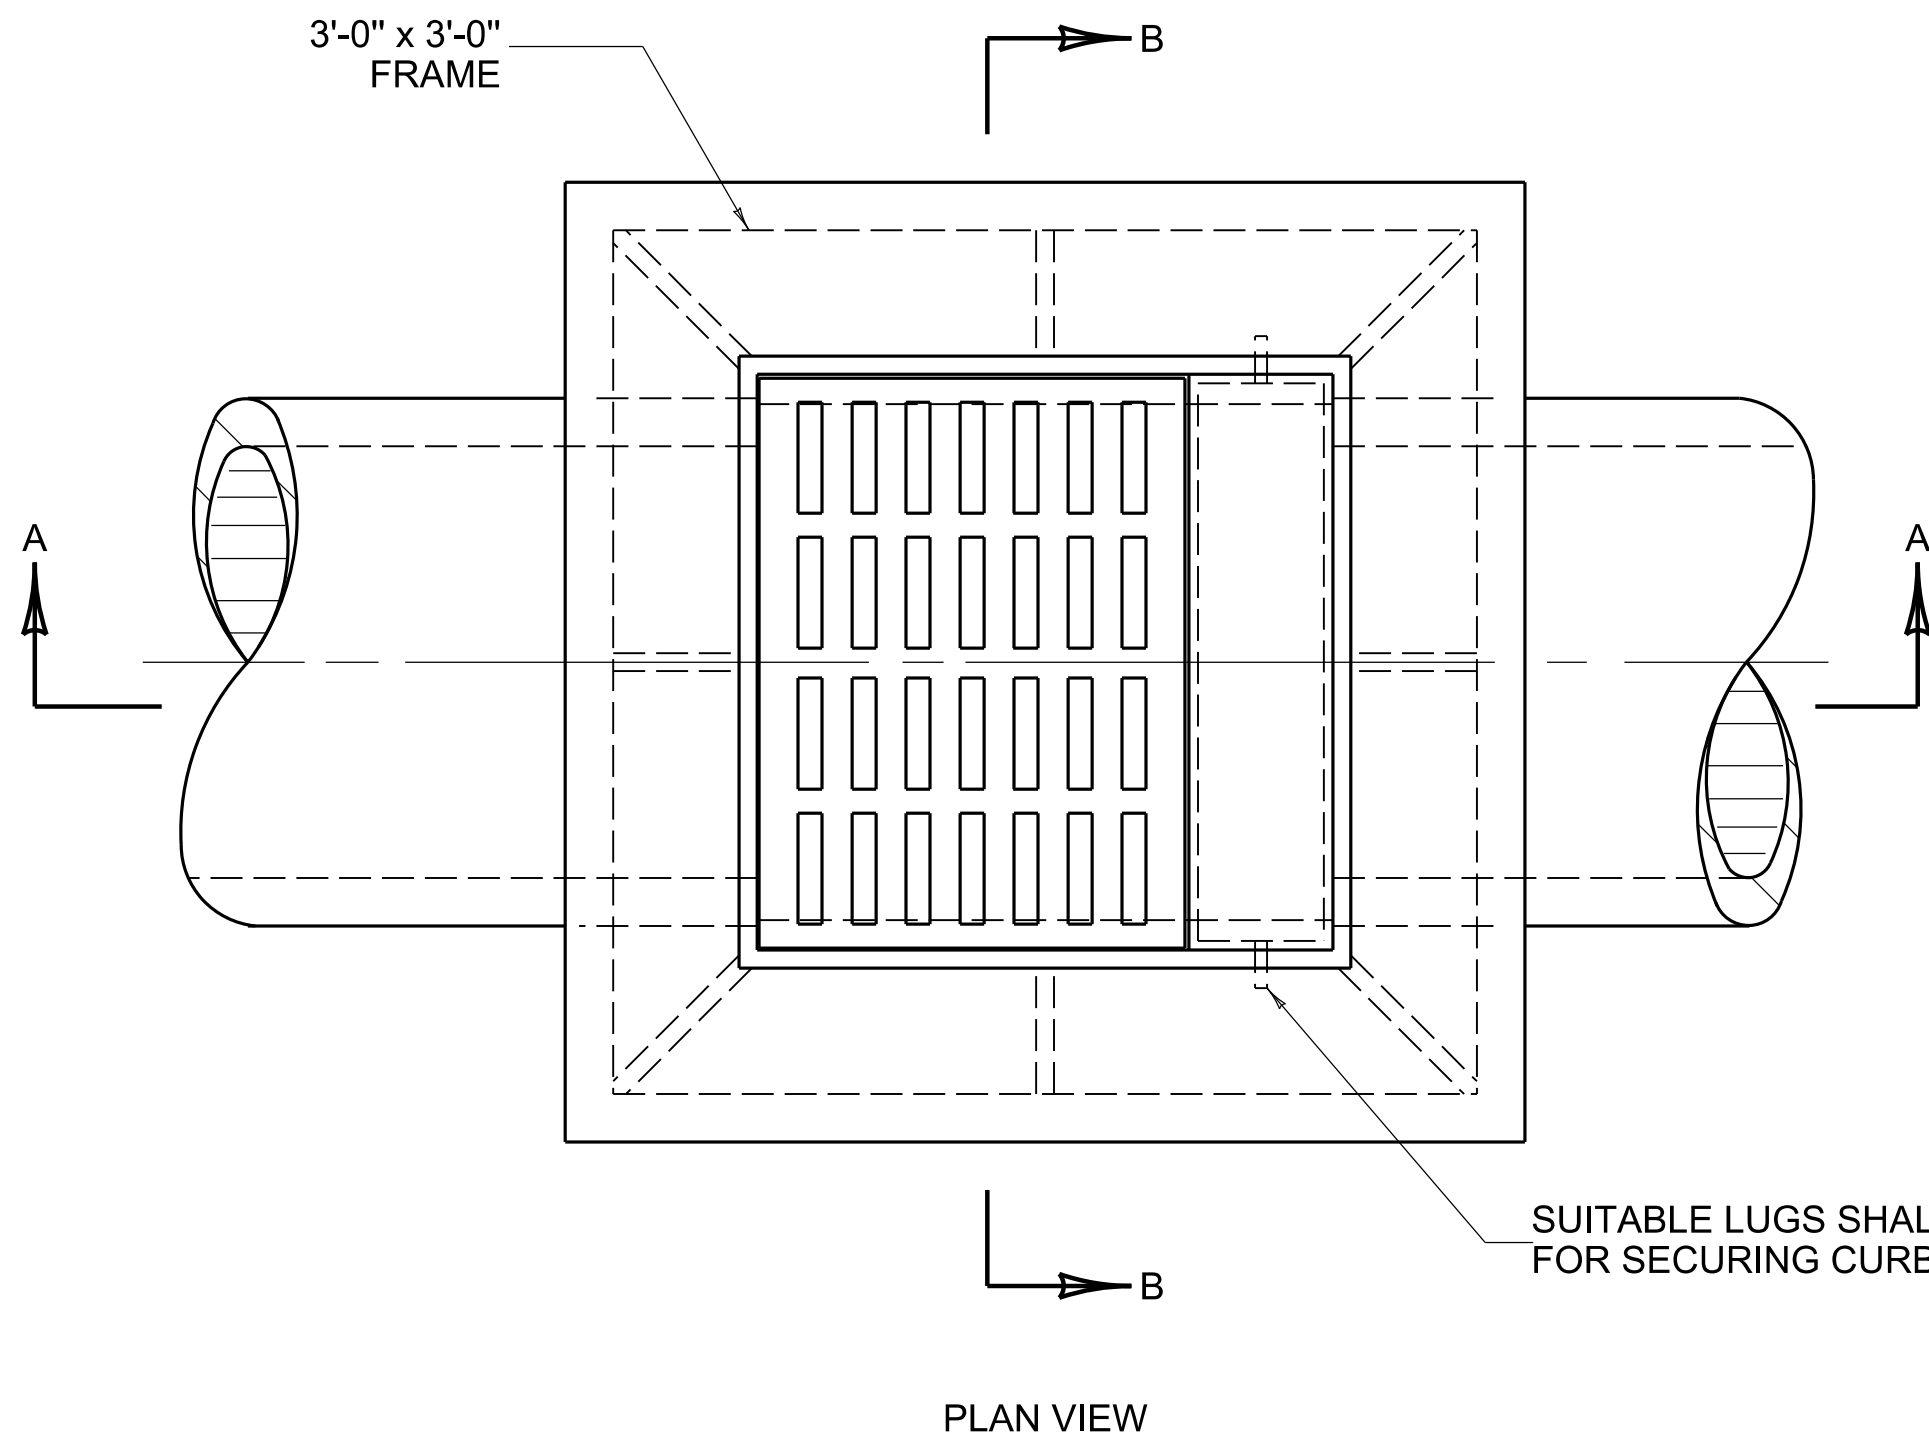


PLAN VIEW

SUITABLE LUGS SHALL BE PROVIDED FOR SECURING CURB BOX.

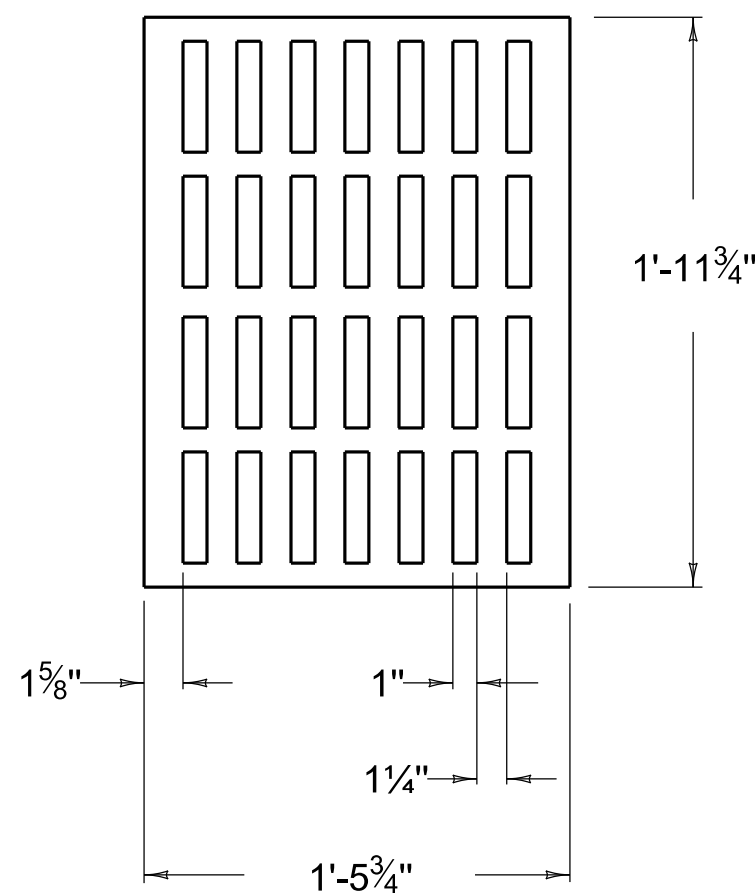

GRATE
PLAN VIEW

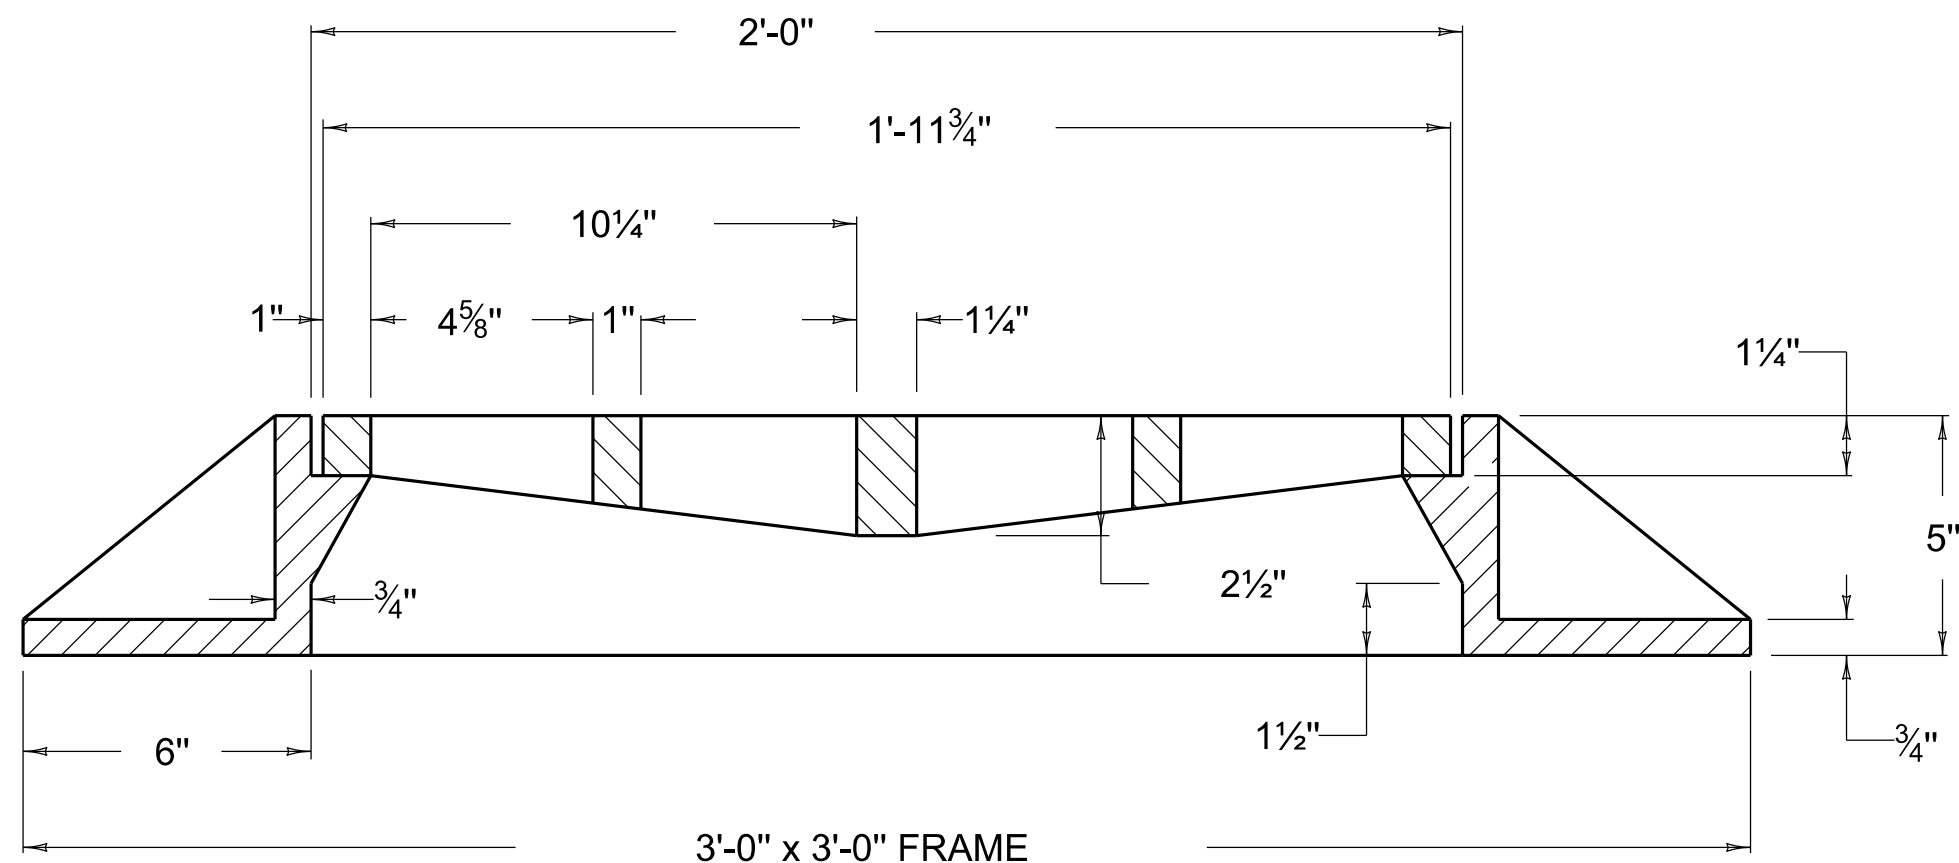


DETAIL OF FRAME & GRATE
AT SECTION A-A


APPROXIMATE QUANTITIES

PIPE SIZE	MIN. HEIGHT	CU. YDS. CONC.
15"	4'-0"	1.15
18"	4'-3"	1.22
CURB FRAME WEIGHT = 61 LBS.		
FRAME WEIGHT = 277 LBS.		
GRATE WEIGHT = 127 LBS.		

NO DEDUCTIONS HAVE BEEN MADE FOR PIPE.

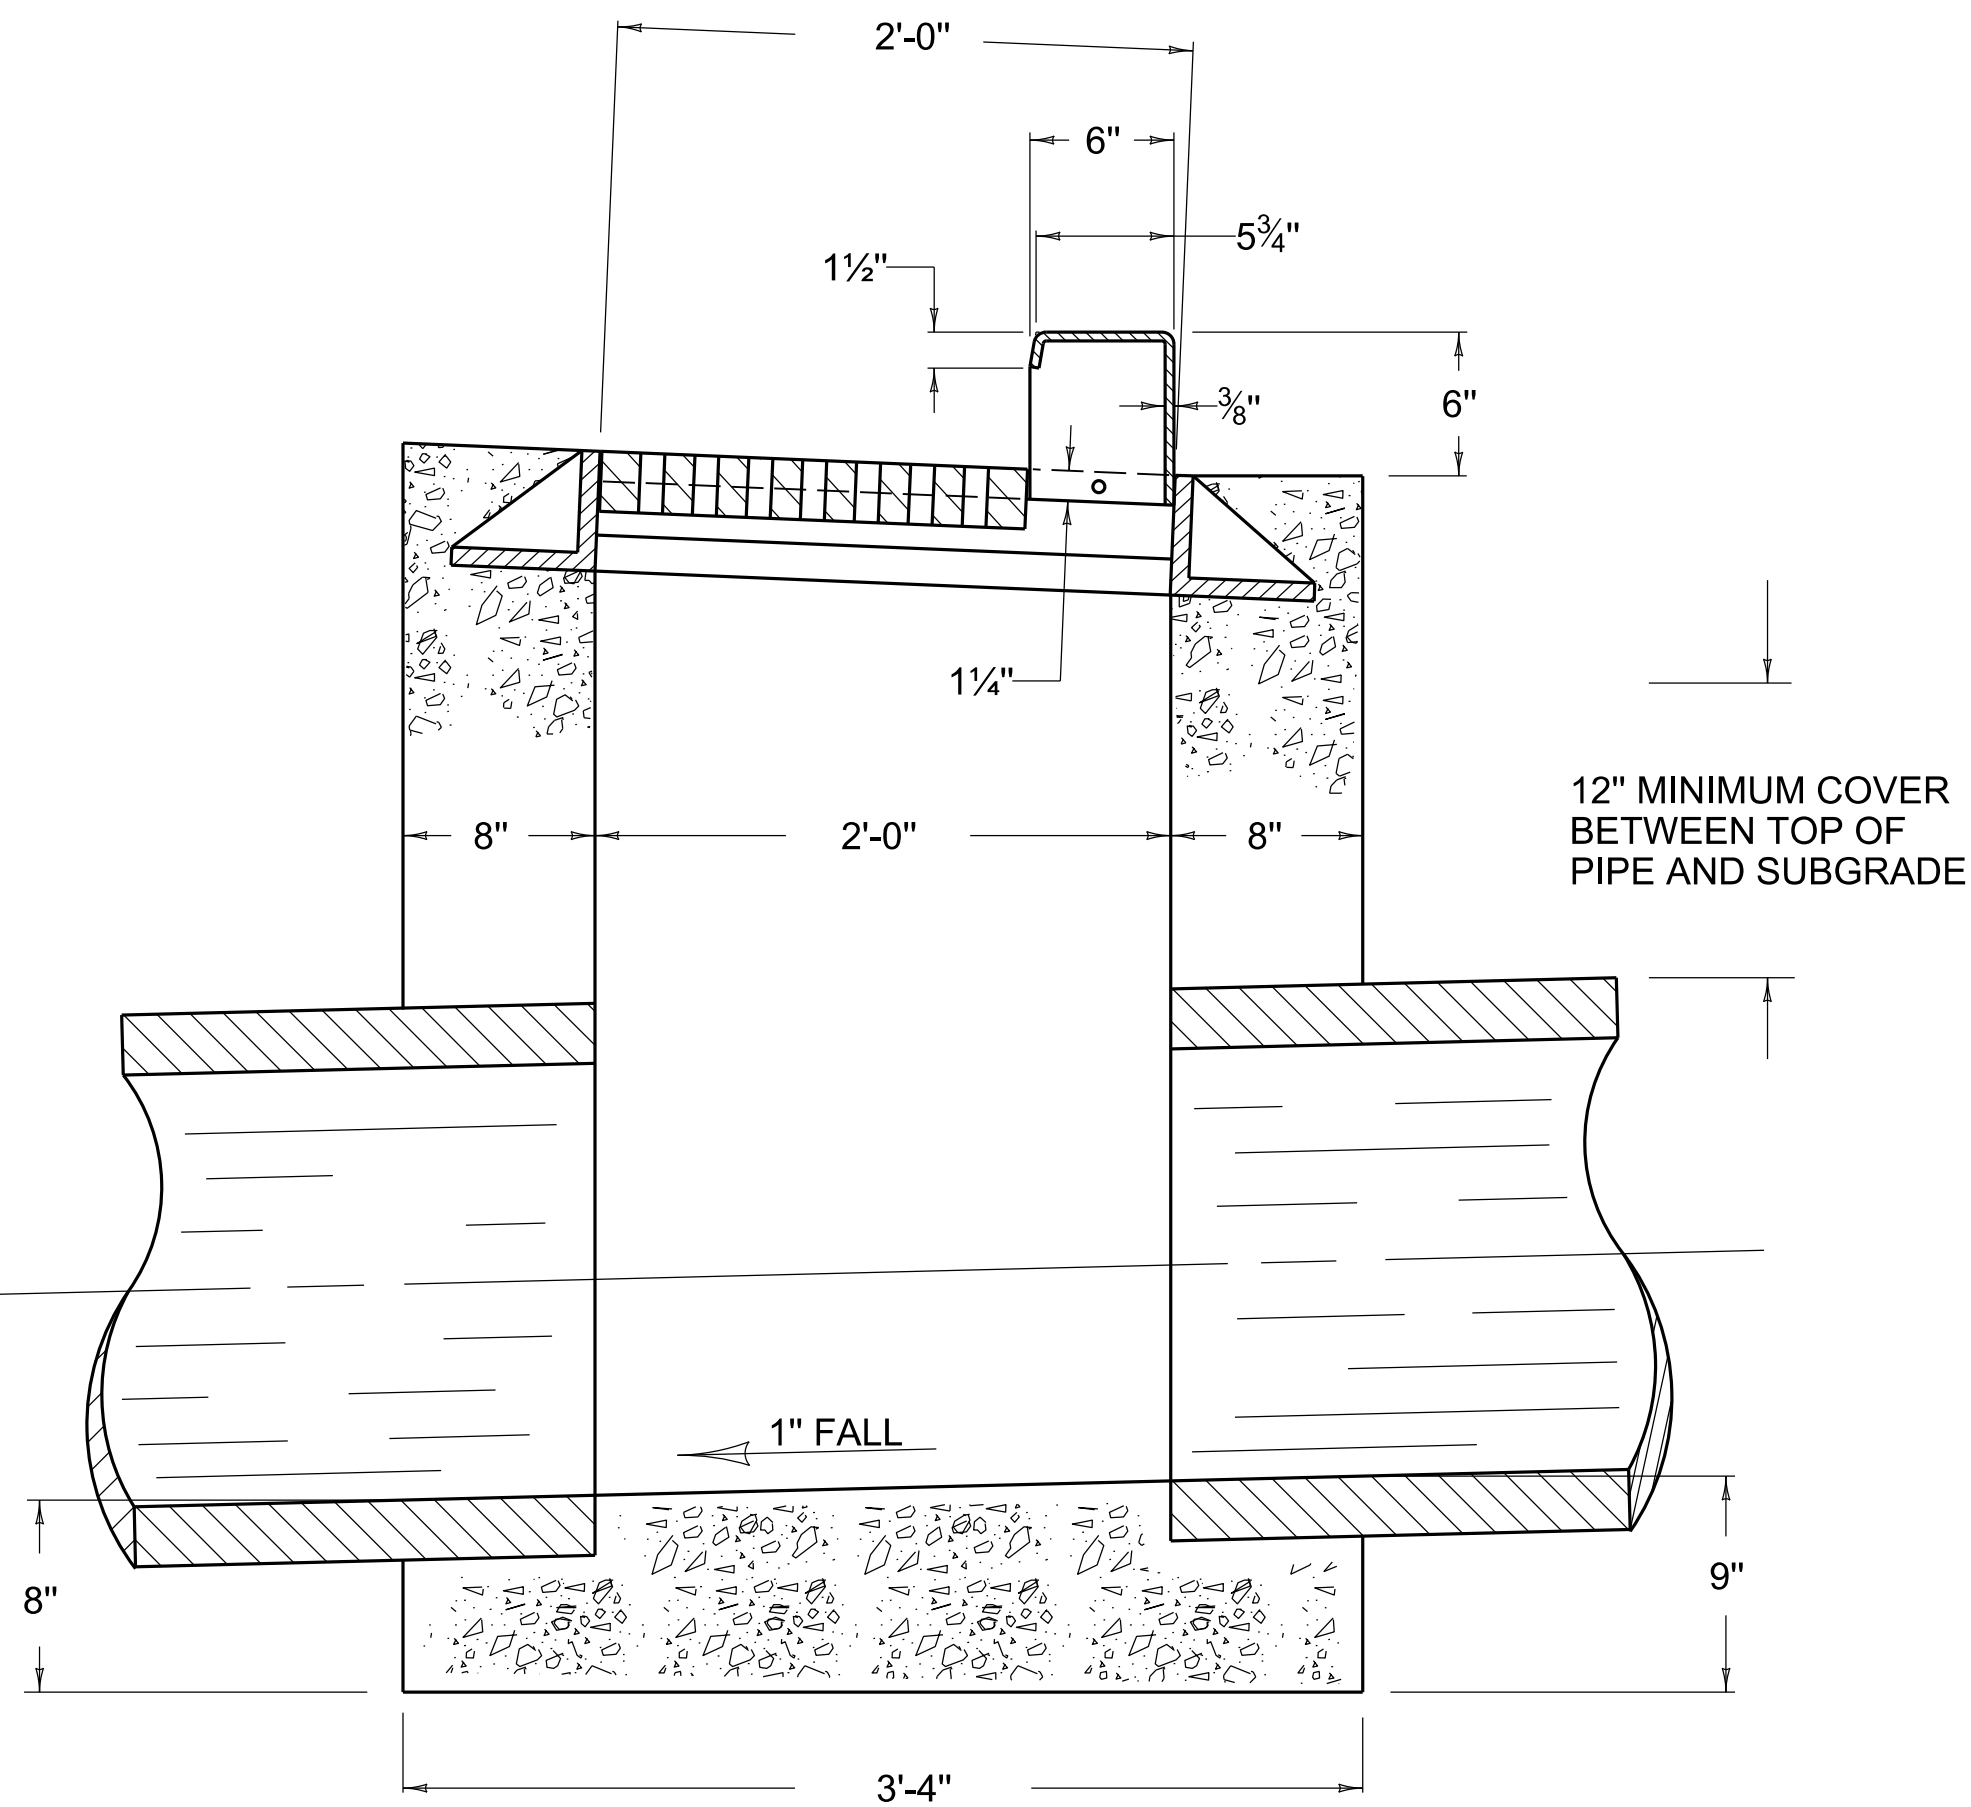

SECTION A-A

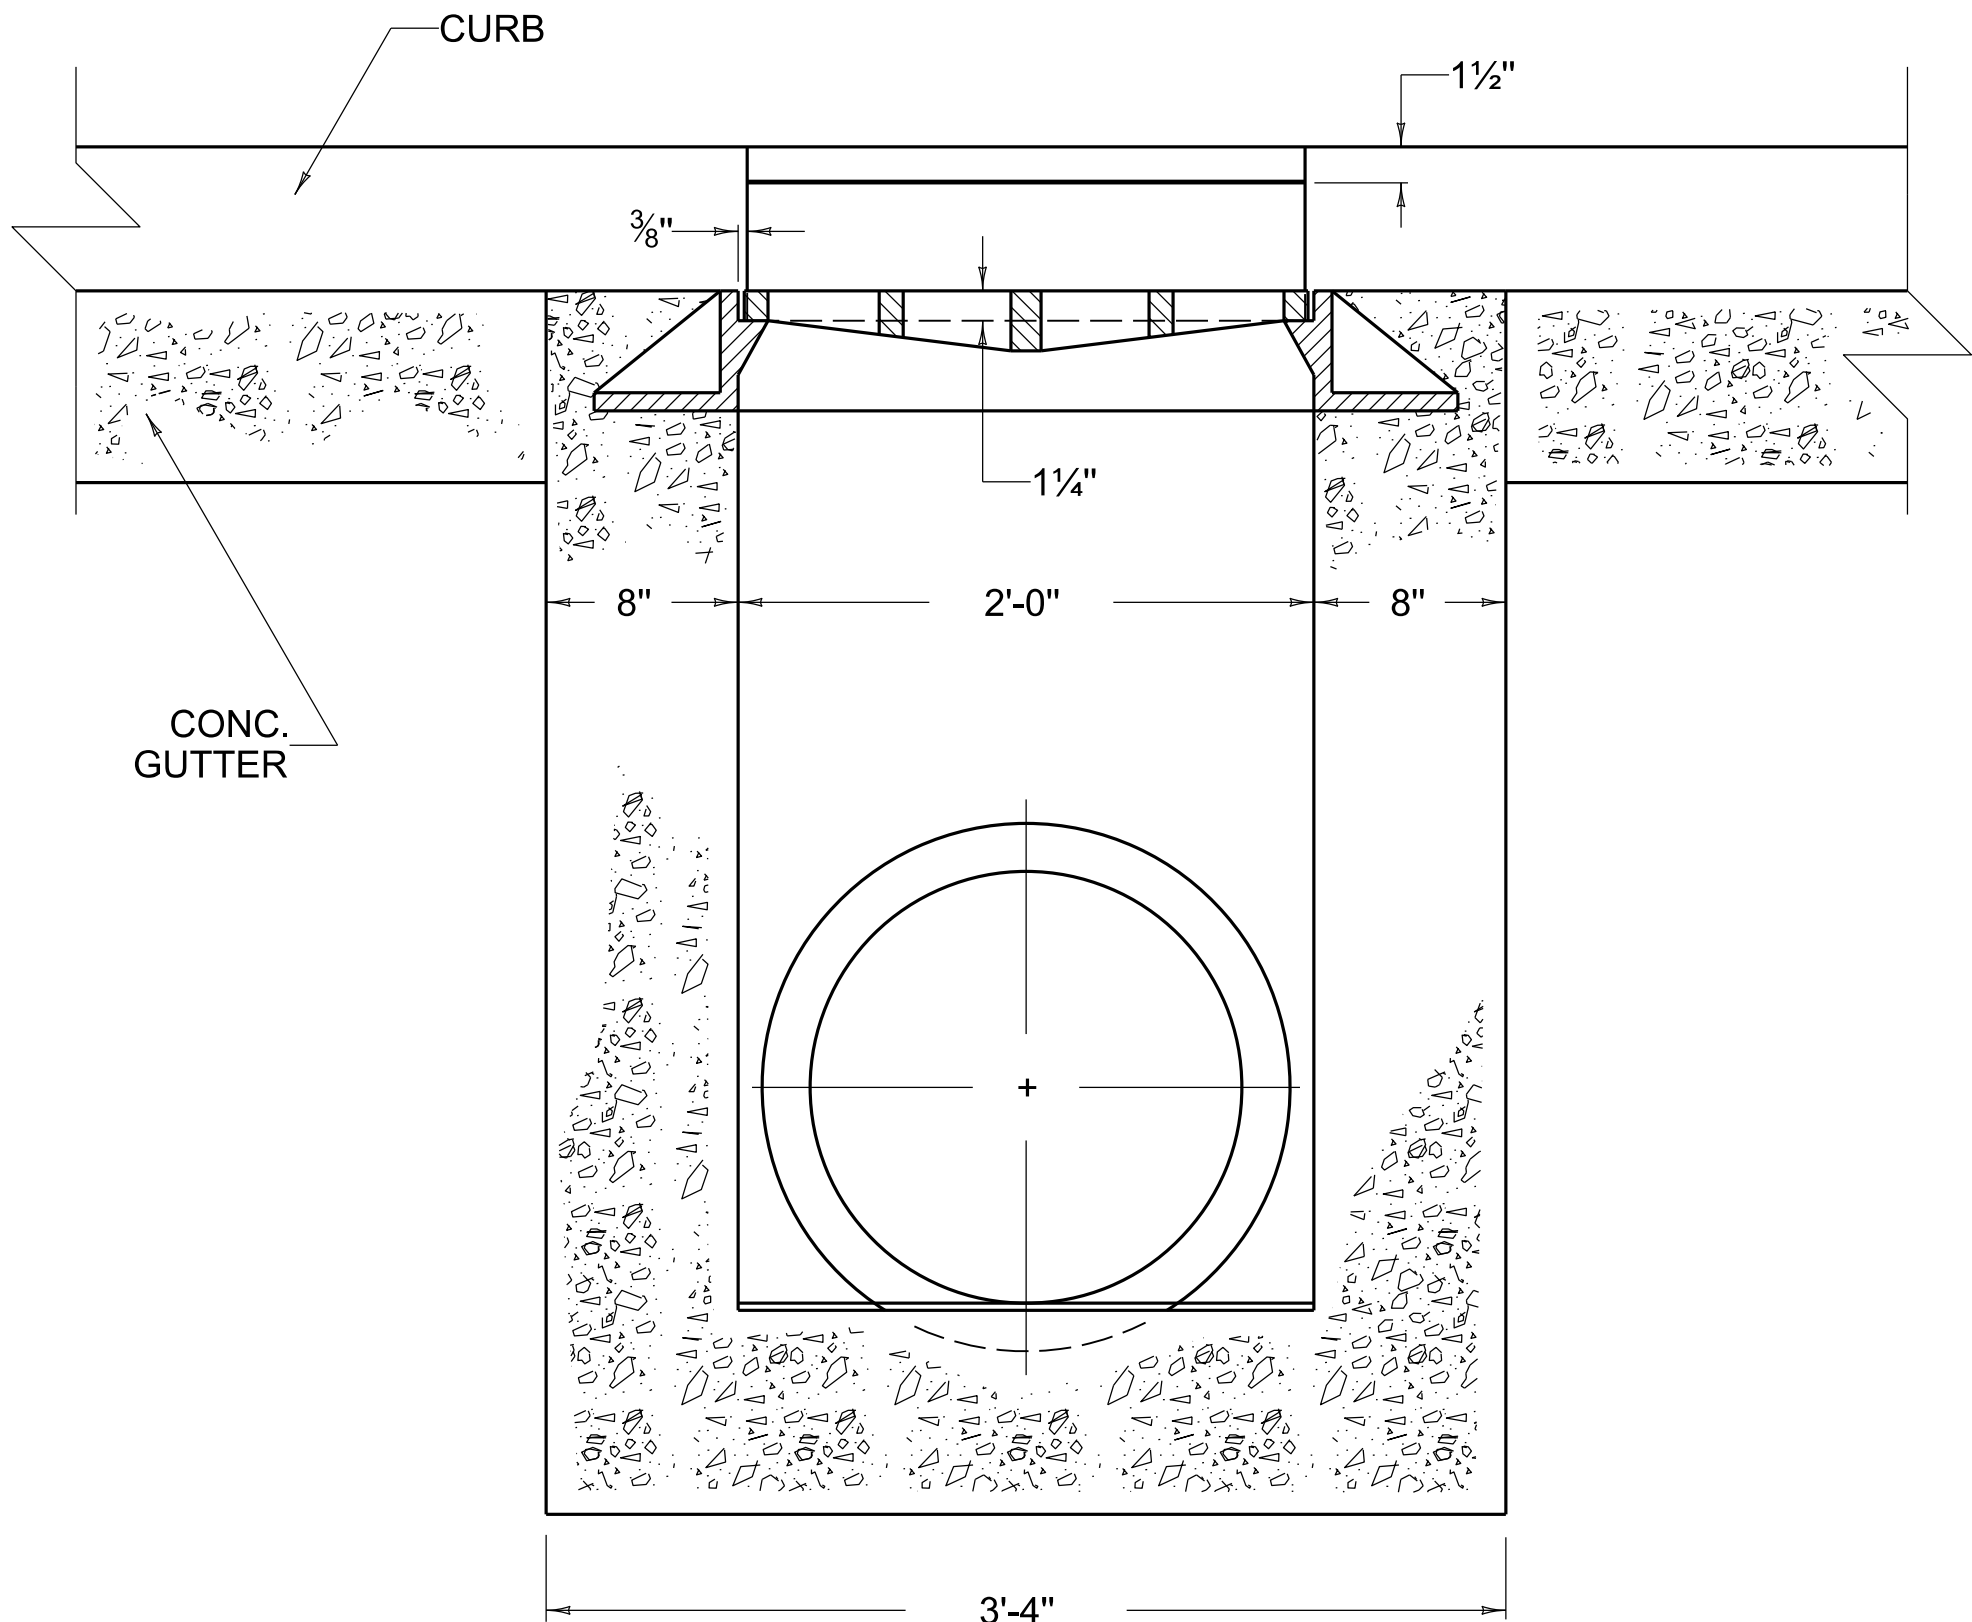

SECTION B-B

BID ITEM AND UNIT TO BID
CURB BOX INLET TYPE F

EACH



COMMONWEALTH OF KENTUCKY
DEPARTMENT OF HIGHWAYS



INLETS

CURB BOX INLET TYPE F

STANDARD DRAWING NUMBER
RDB-320-06

DRAINAGE

REVISION DATE: 12/01/2015
REVISION NUMBER: 0

SUBMITTED 12-01-2015 DATE
DIVISION DIRECTOR

APPROVED 12-01-2015 DATE
STATE HIGHWAY ENGINEER