

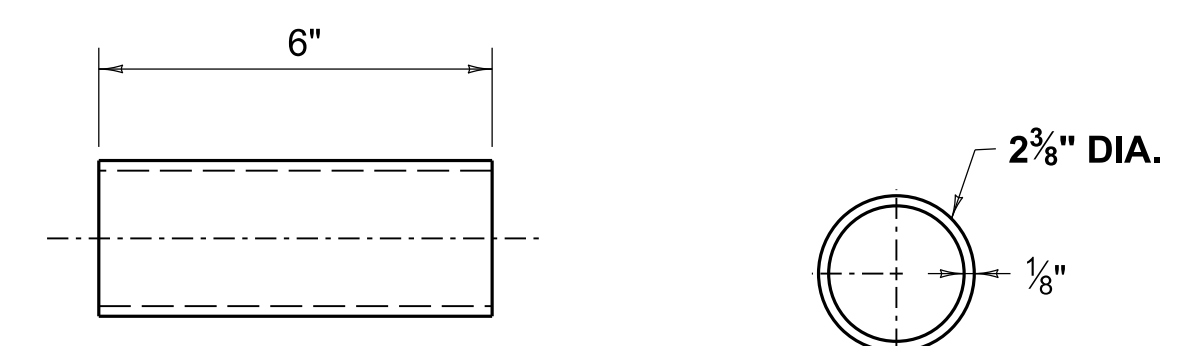
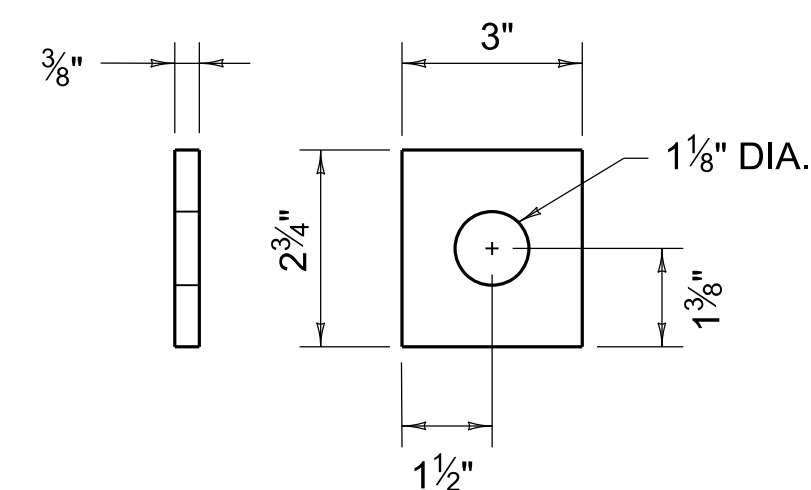
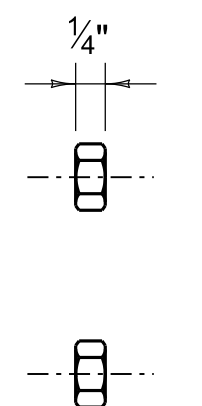
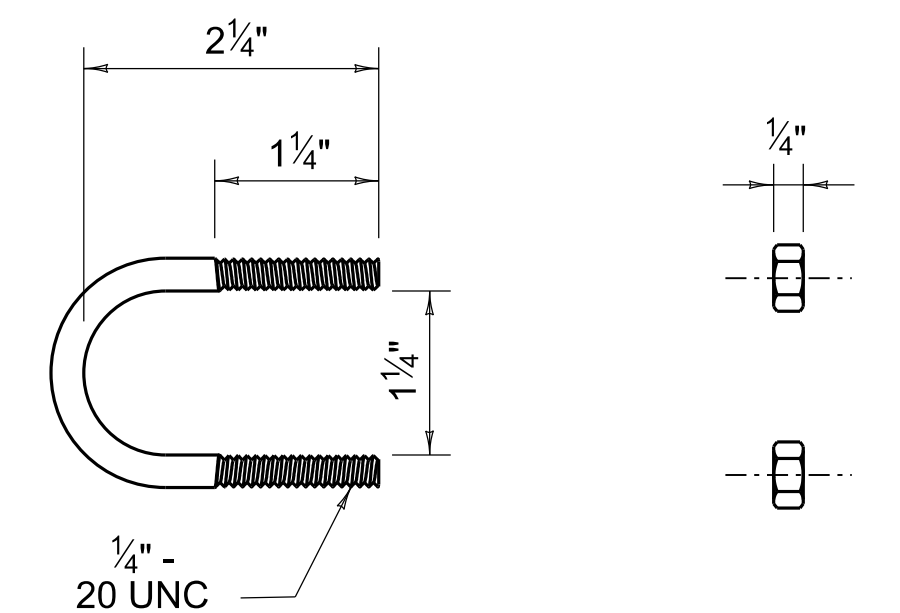
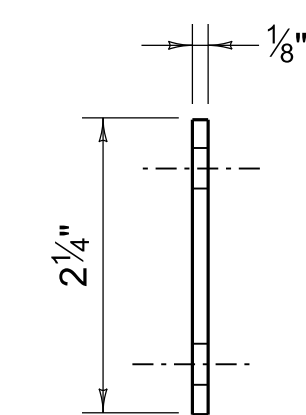
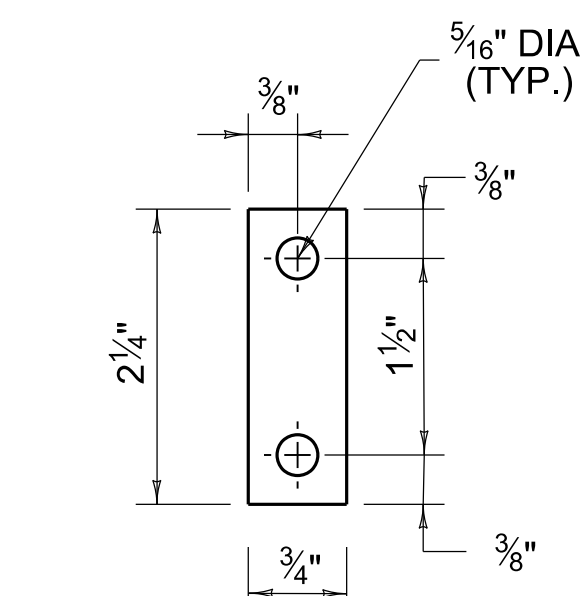
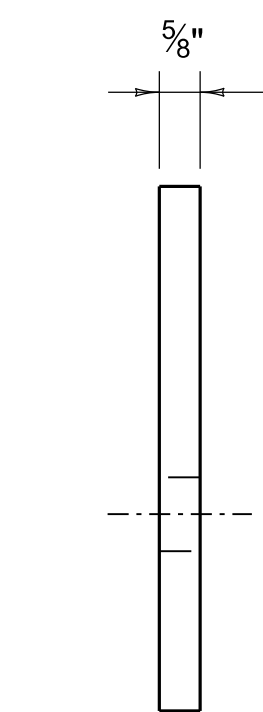
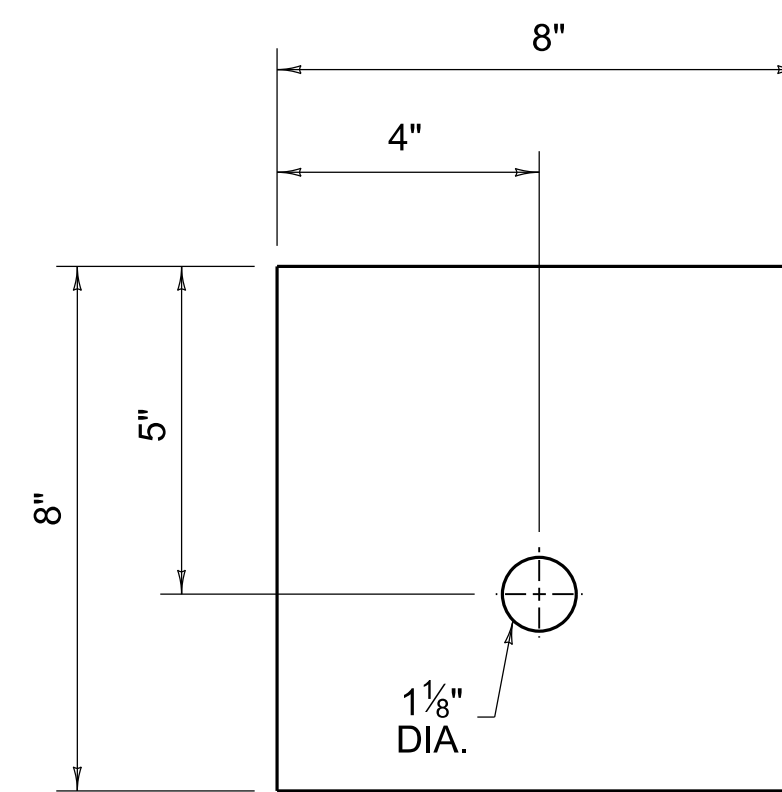
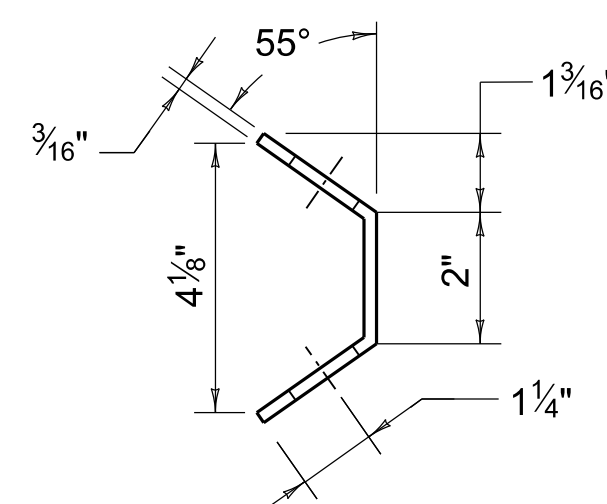
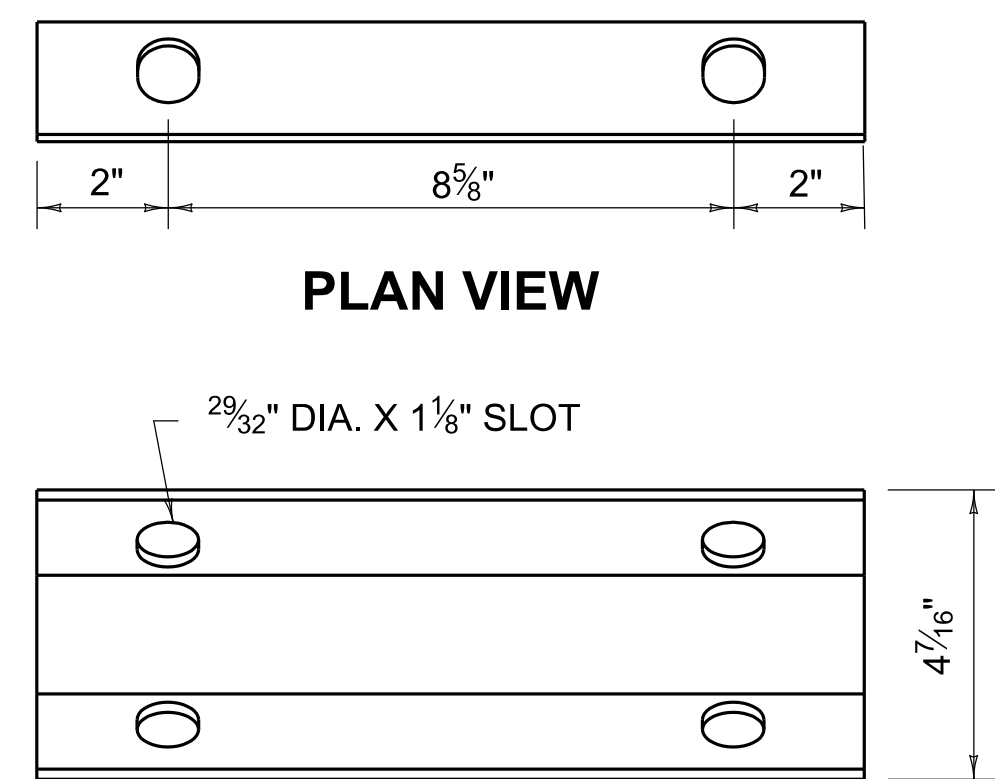
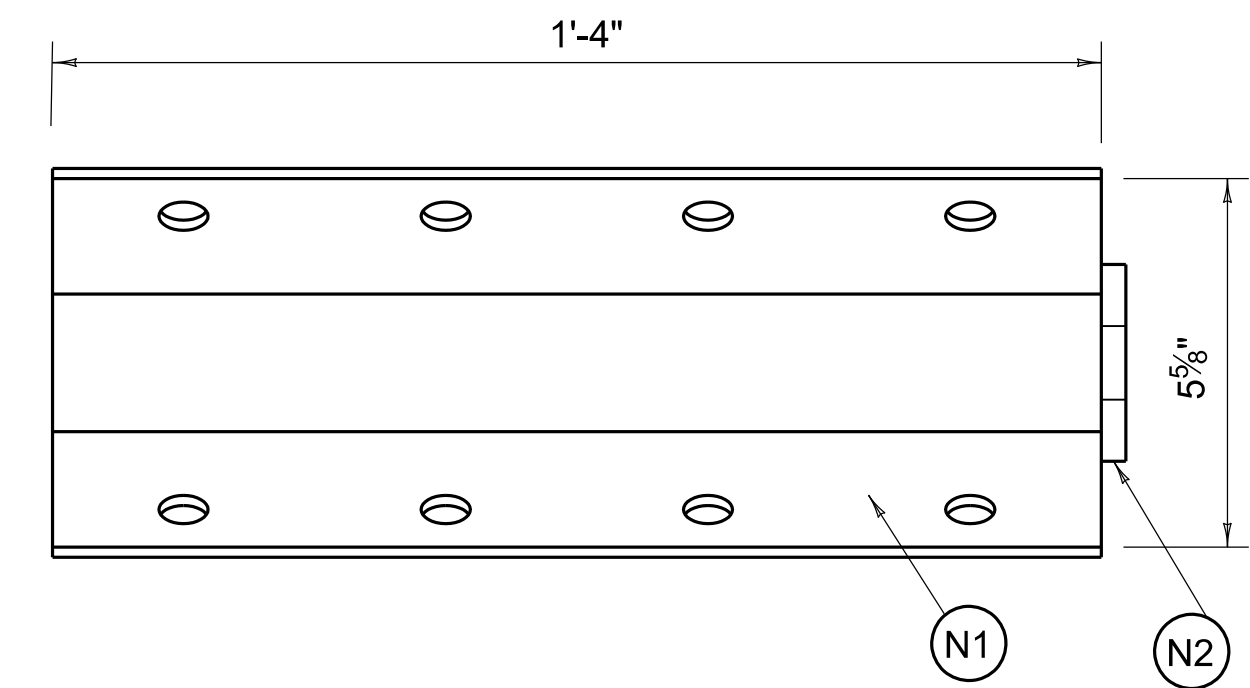
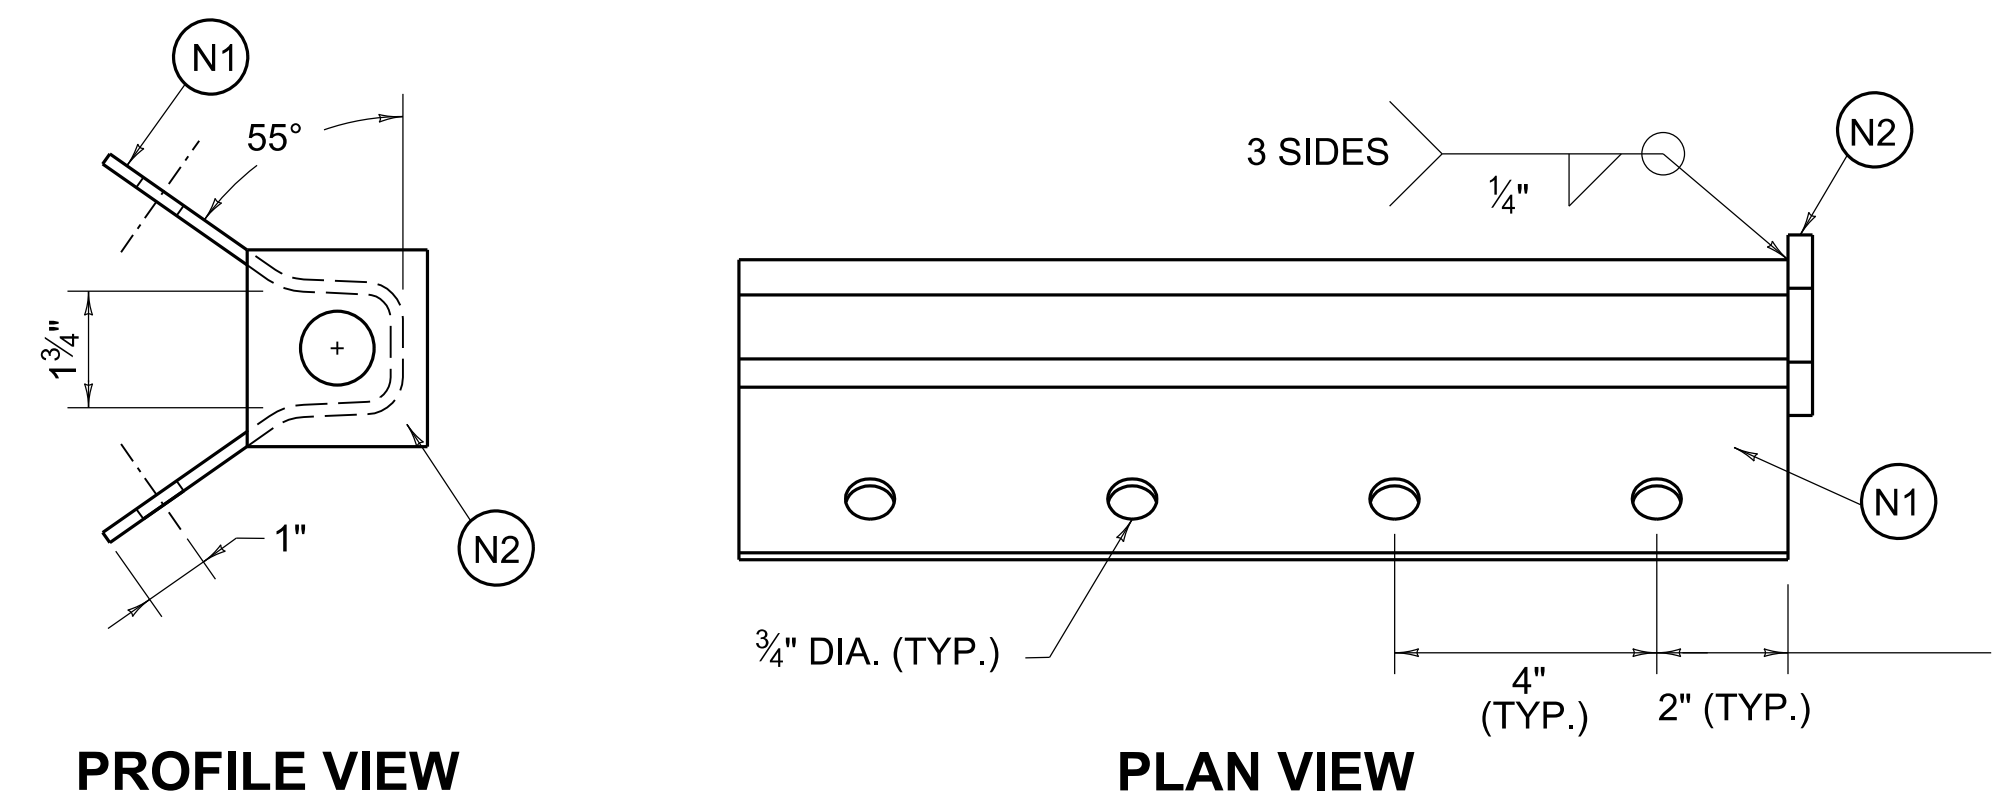


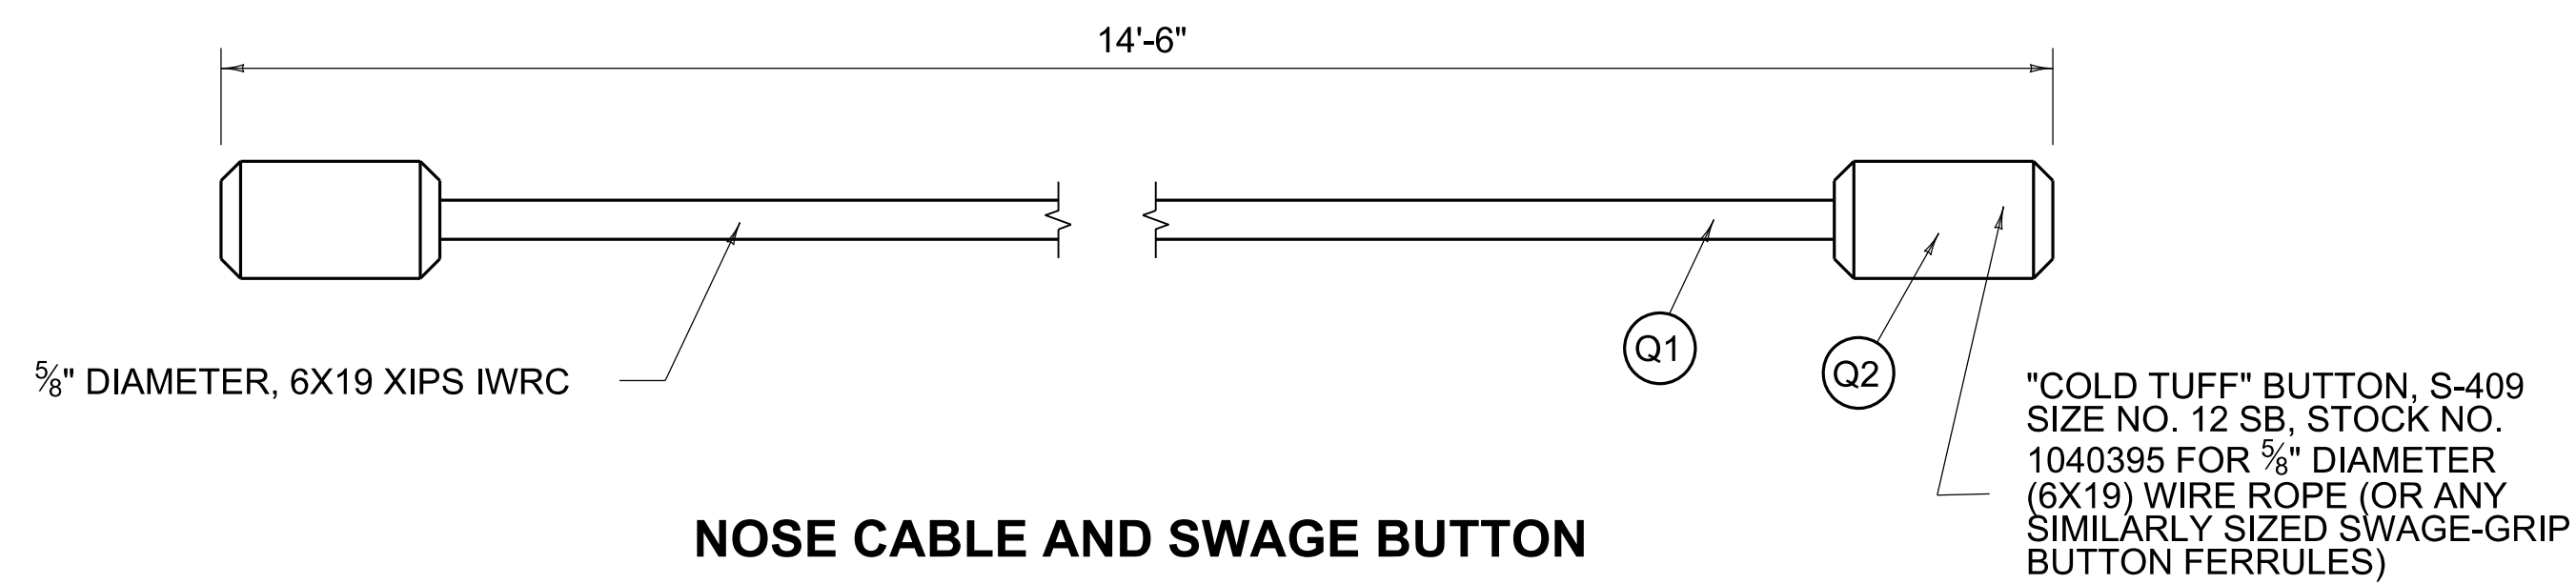

~ NOTES ~

1000 SEE SHEET 11 FOR PART DESCRIPTIONS.

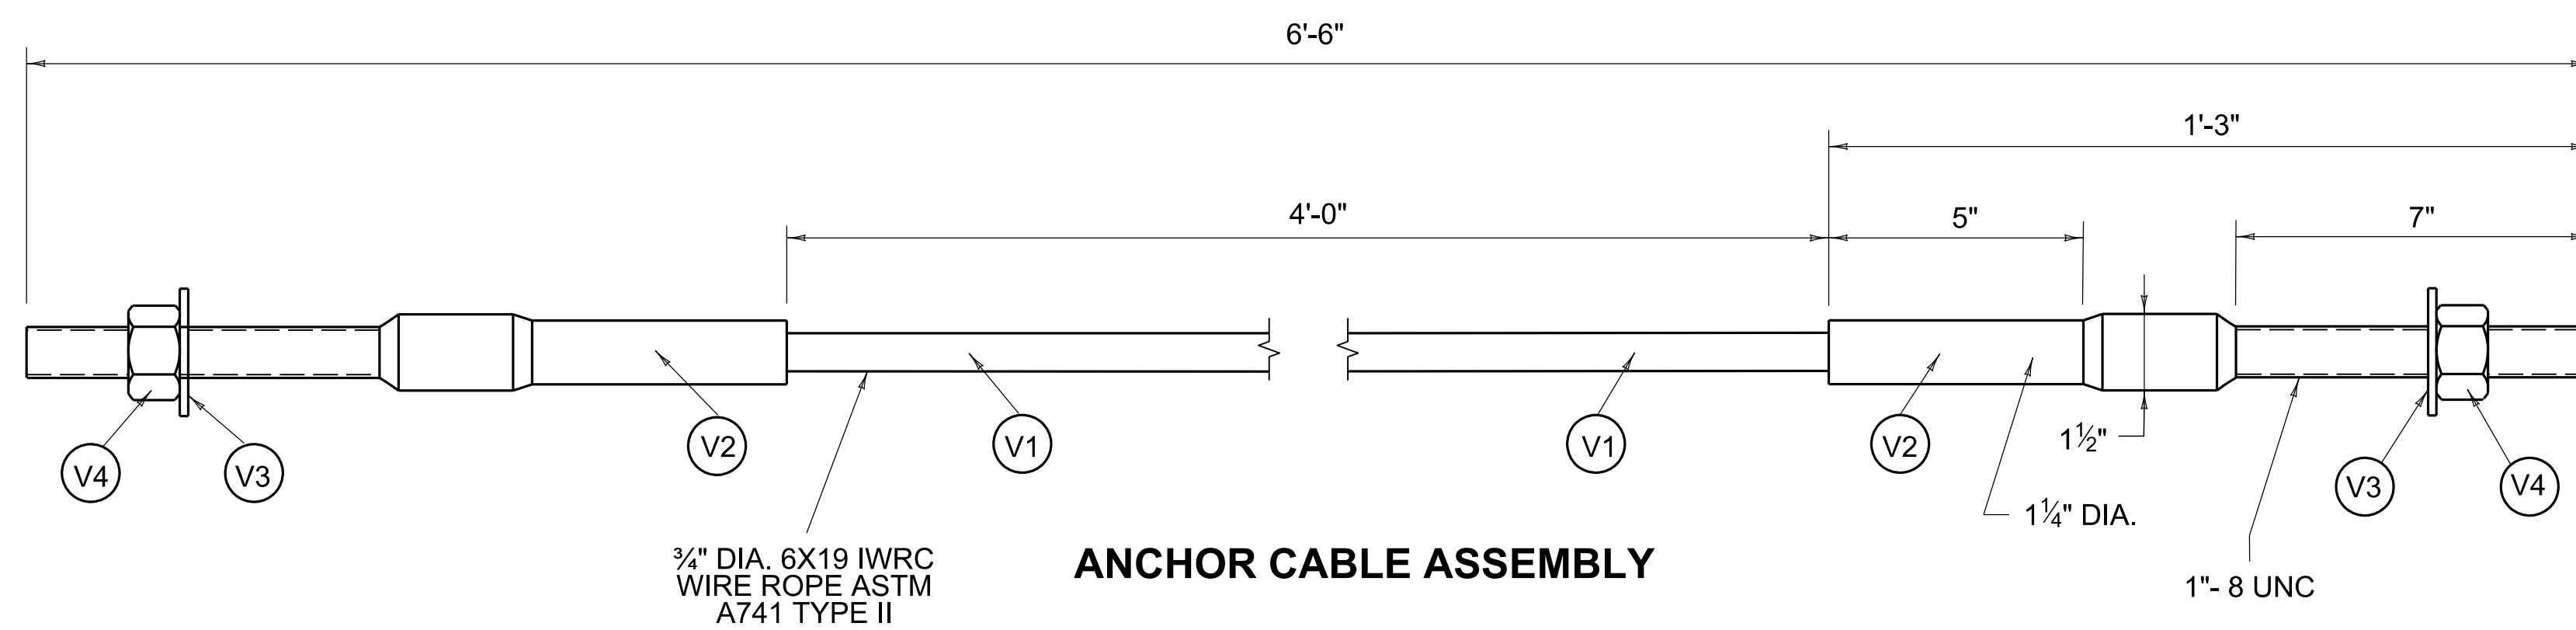

COMMONWEALTH OF KENTUCKY
DEPARTMENT OF HIGHWAYS

STEEL THRIE-BEAM BULLNOSE TERMINAL

SHEET 010: ASSEMBLY DETAILS

STANDARD DRAWING NUMBER
RBE-210

REVISION DATE: 08/11/2025
REVISION NUMBER: 0

APPROVED: *[Signature]* DIVISION DIRECTOR DATE: 08-11-2025

APPROVED _____ DATE _____
STATE HIGHWAY ENGINEER

BARRIERS