


TYPICAL SECTION

~ NOTES ~

BID ITEMS AND UNIT TO BID
CHANNEL LINING CLASS II TON
CHANNEL LINING CLASS III TON

1. CHANNEL LINING WILL BE PAID FOR AT THE CONTRACT UNIT PRICE PER TON FOR EACH CLASS.
2. CHANNEL LINING WILL NOT BE REQUIRED IN THE BOTTOM OF THE DITCH WHERE SOLID ROCK IS ENCOUNTERED.
3. CHANNEL LINING ESTIMATED ON THE BASIS OF 0.50 TON PER SQ. YD. PER FT. OF DEPTH.
- ④ WIDEN CHANNEL LINING NEAR OUTLET END OF STRUCTURE AS DIRECTED BY THE ENGINEER.
- ⑤ FROM THE TOP OF THE LINING TO THE ORIGINAL GROUNDLINE.
- ⑥ ALTERNATE LOCATION OF GROUNDLINE.
- ⑦ 15" MIN. CLASS II, OR 24" MIN. CLASS III.
8. D = DEPTH TO PROTECT, T = THICKNESS, (SEE PLAN NOTES FOR THESE VALUES)

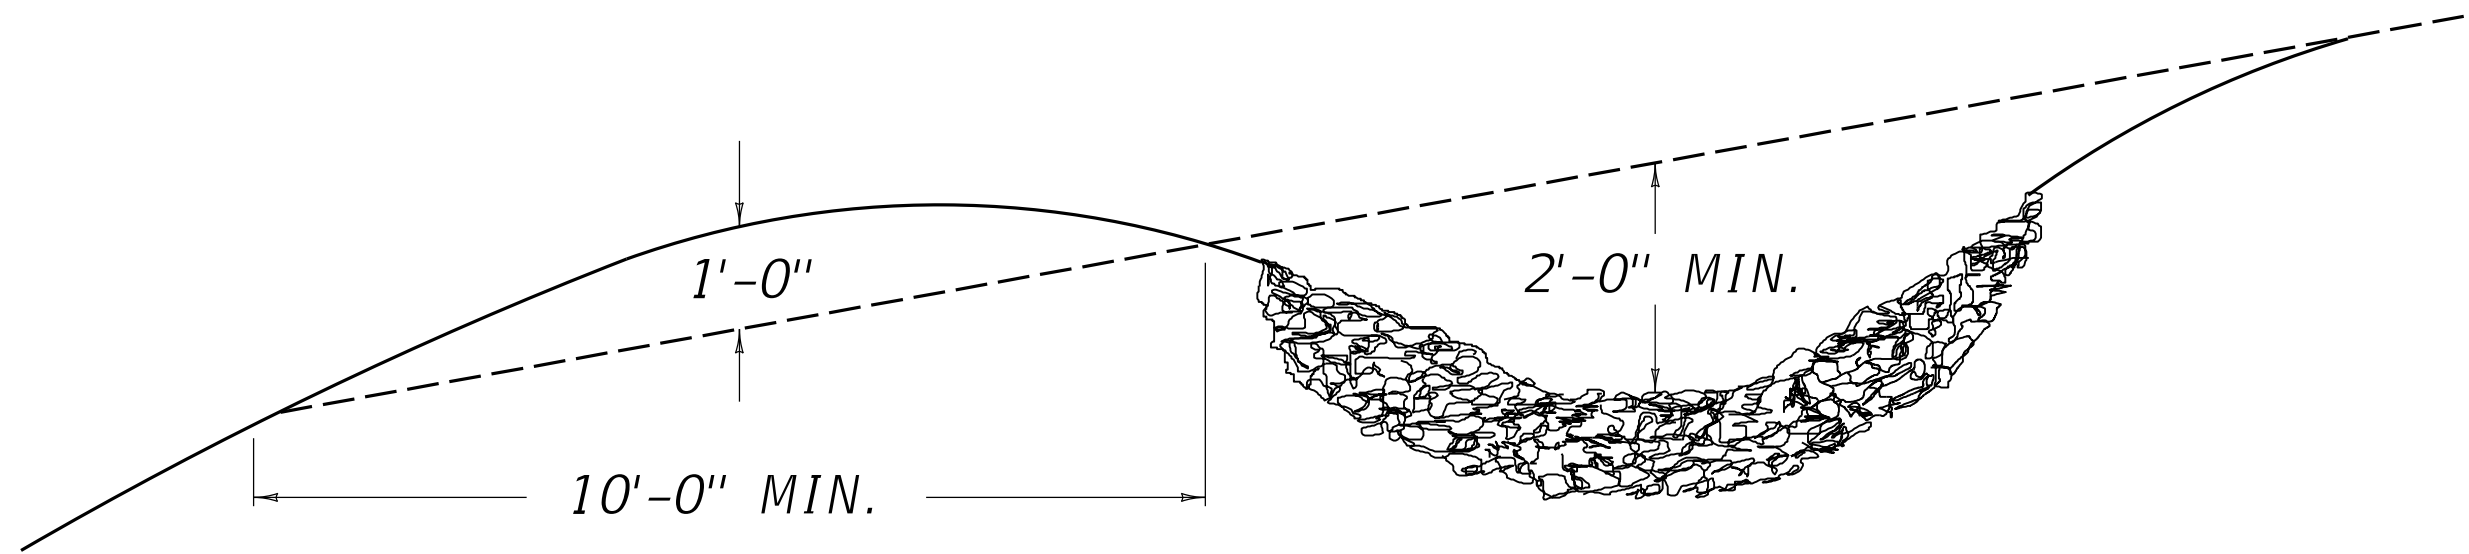

TYPICAL INTERCEPTOR DITCH



REVISION DATE: 12/01/2015
REVISION NUMBER: 0

SUBMITTED 12-01-2015 DATE
DIVISION DIRECTOR
APPROVED 12-01-2015 DATE
STATE HIGHWAY ENGINEER

DRAINAGE



COMMONWEALTH OF KENTUCKY
DEPARTMENT OF HIGHWAYS



DITCHING

CHANNEL LINING CLASS II AND III

STANDARD DRAWING NUMBER
RDD-040-05