


ARRANGEMENT "A" (UNDIVIDED HIGHWAY)

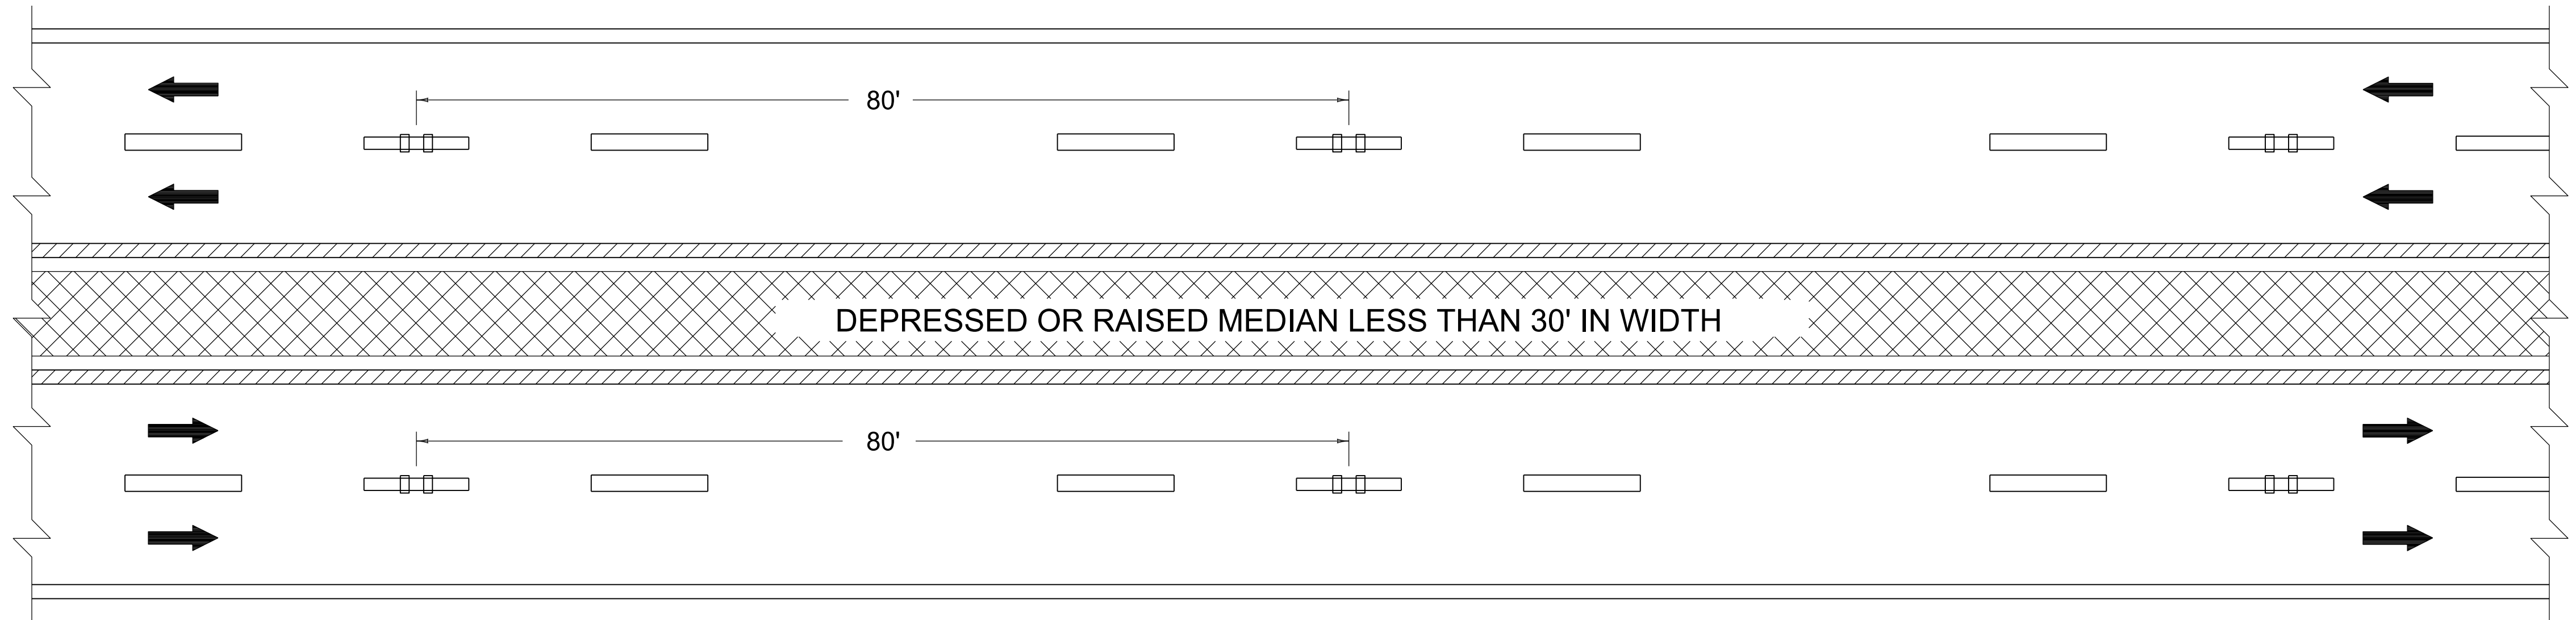

ARRANGEMENT "B" (DIVIDED HIGHWAY WITH DEPRESSED OR RAISED MEDIAN LESS THAN 30' IN WIDTH)

- ~ NOTES ~
1. MARKERS INSTALLED WITH DOUBLE YELLOW CENTERLINES SHOULD BE PLACED BETWEEN THE TWO LINES.
 2. MARKERS INSTALLED ALONG LANE LINES SHOULD BE PLACED BETWEEN AND IN LINE WITH THE SKIPS.
 3. MARKERS SHALL NOT BE INSTALLED ON TOP OF THE PAVEMENT JOINT. OFFSET MARKERS A MINIMUM OF 2" FROM THE PAVEMENT JOINT. ENSURE THAT THE FINISHED LINE OF MARKERS IS STRAIGHT WITH MINIMAL LATERAL DEVIATION. MARKERS MAY BE ELIMINATED OR PLACEMENT ADJUSTED AT THE DISCRETION OF THE ENGINEER.
 4. MARKERS SHALL BE INSTALLED AT 40' SPACING ALONG SOLID WHITE AUXILIARY LANES. MARKER COLOR SHALL MATCH THE MARKERS INSTALLED ALONG THE WHITE LANE LINES.
- BID ITEMS AND UNIT TO BID
- | | |
|-------------------------------------|------|
| 06610 - INLAID PAVEMENT MARKER - MW | EACH |
| 06612 - INLAID PAVEMENT MARKER - BY | EACH |

LEGEND	
	BI-DIRECTIONAL PAVEMENT MARKER (YELLOW)
	MONO-DIRECTIONAL PAVEMENT MARKER (WHITE)
	MARKINGS (YELLOW)
	MARKINGS (WHITE)
	DEPRESSED OR RAISED MEDIAN

DRAWING NOT TO SCALE

REVISION DATE: 08/11/2025
REVISION NUMBER: 0

SUBMITTED *Jim Ballinger* 08-11-2025
DIVISION DIRECTOR DATE

APPROVED *Jim Ballinger* 08-11-2025
STATE HIGHWAY ENGINEER DATE

PERMANENT



COMMONWEALTH OF KENTUCKY
DEPARTMENT OF HIGHWAYS

INLAID PAVEMENT MARKER ARRANGEMENTS MULTI LANE ROADWAYS

STANDARD DRAWING NUMBER
TPM-100-04