



ALTERNATE NO. 1

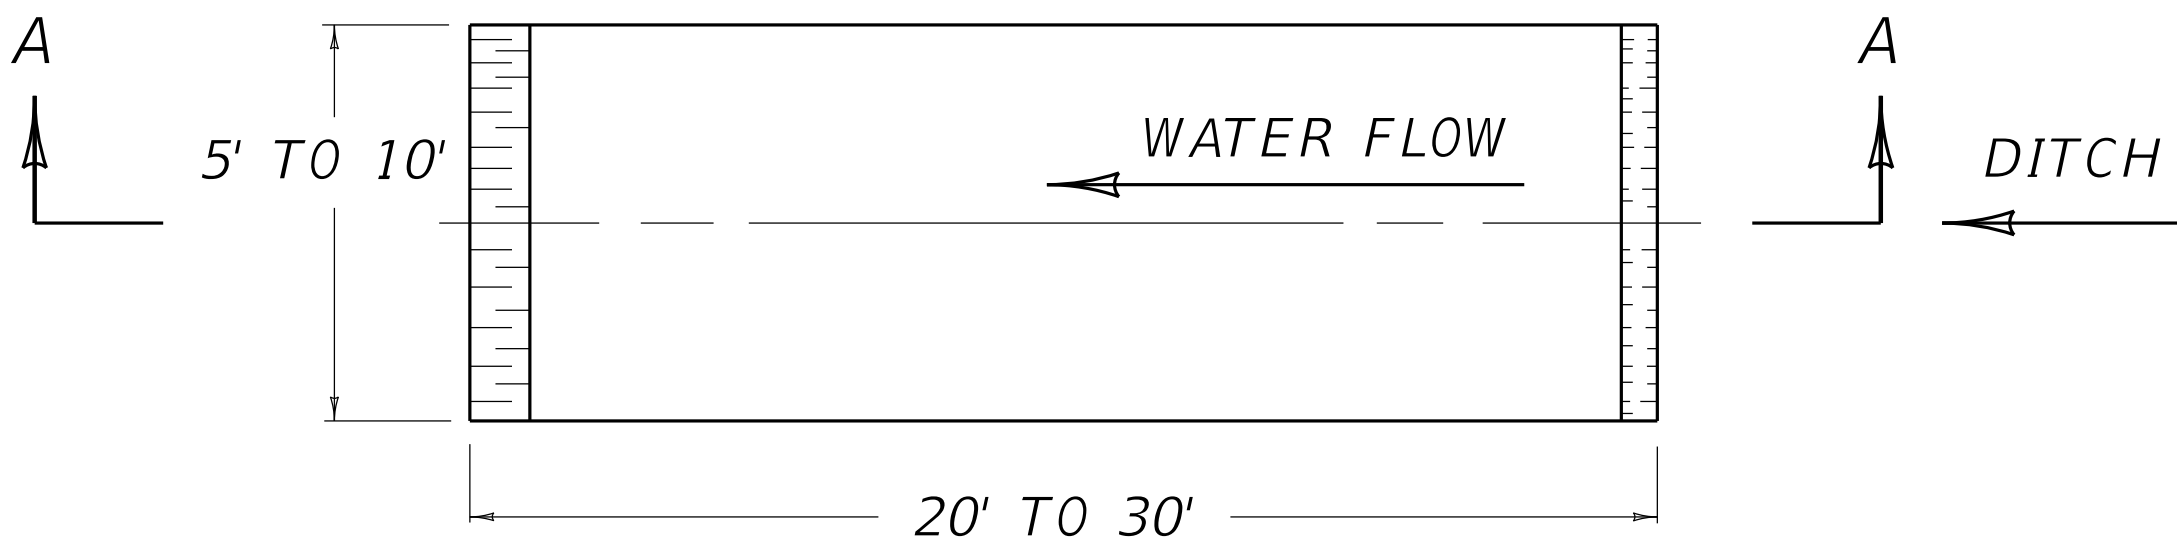

PLAN VIEW

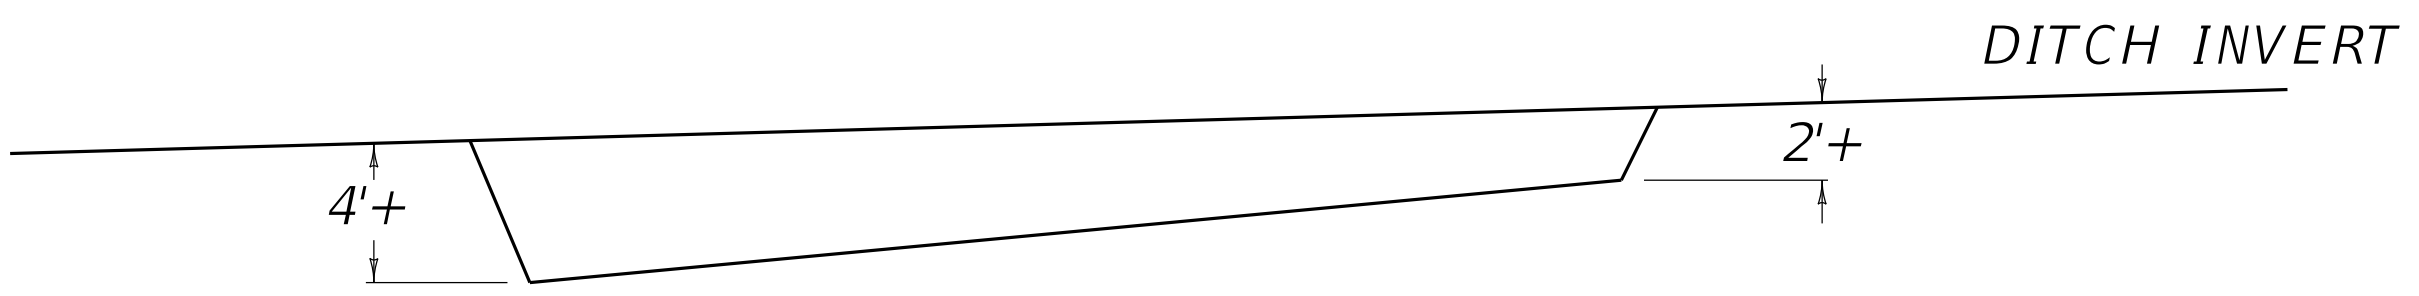


SECTION A-A


~ NOTES ~

- BID ITEMS AND UNIT TO BID
- |                        |      |
|------------------------|------|
| SILT TRAP TYPE A       | EACH |
| CLEAN SILT TRAP TYPE A | EACH |
1. THE SIZE, SHAPE AND LOCATION OF A TRAP MAY BE ADJUSTED FROM THAT SHOWN IN THE PLANS, AS DIRECTED BY THE ENGINEER.
  2. THE SILT TRAP SHALL BE CONSTRUCTED AS DIRECTED BY THE ENGINEER TO MEET VOLUME REQUIREMENTS INDICATED ON THE PLANS.
  3. MATERIAL REMOVED IN THE PROCESS OF CONSTRUCTING SILT TRAP TYPE A SHALL BE WASTED ON SITE AT NO ADDITIONAL COST.

ALTERNATE NO. 2

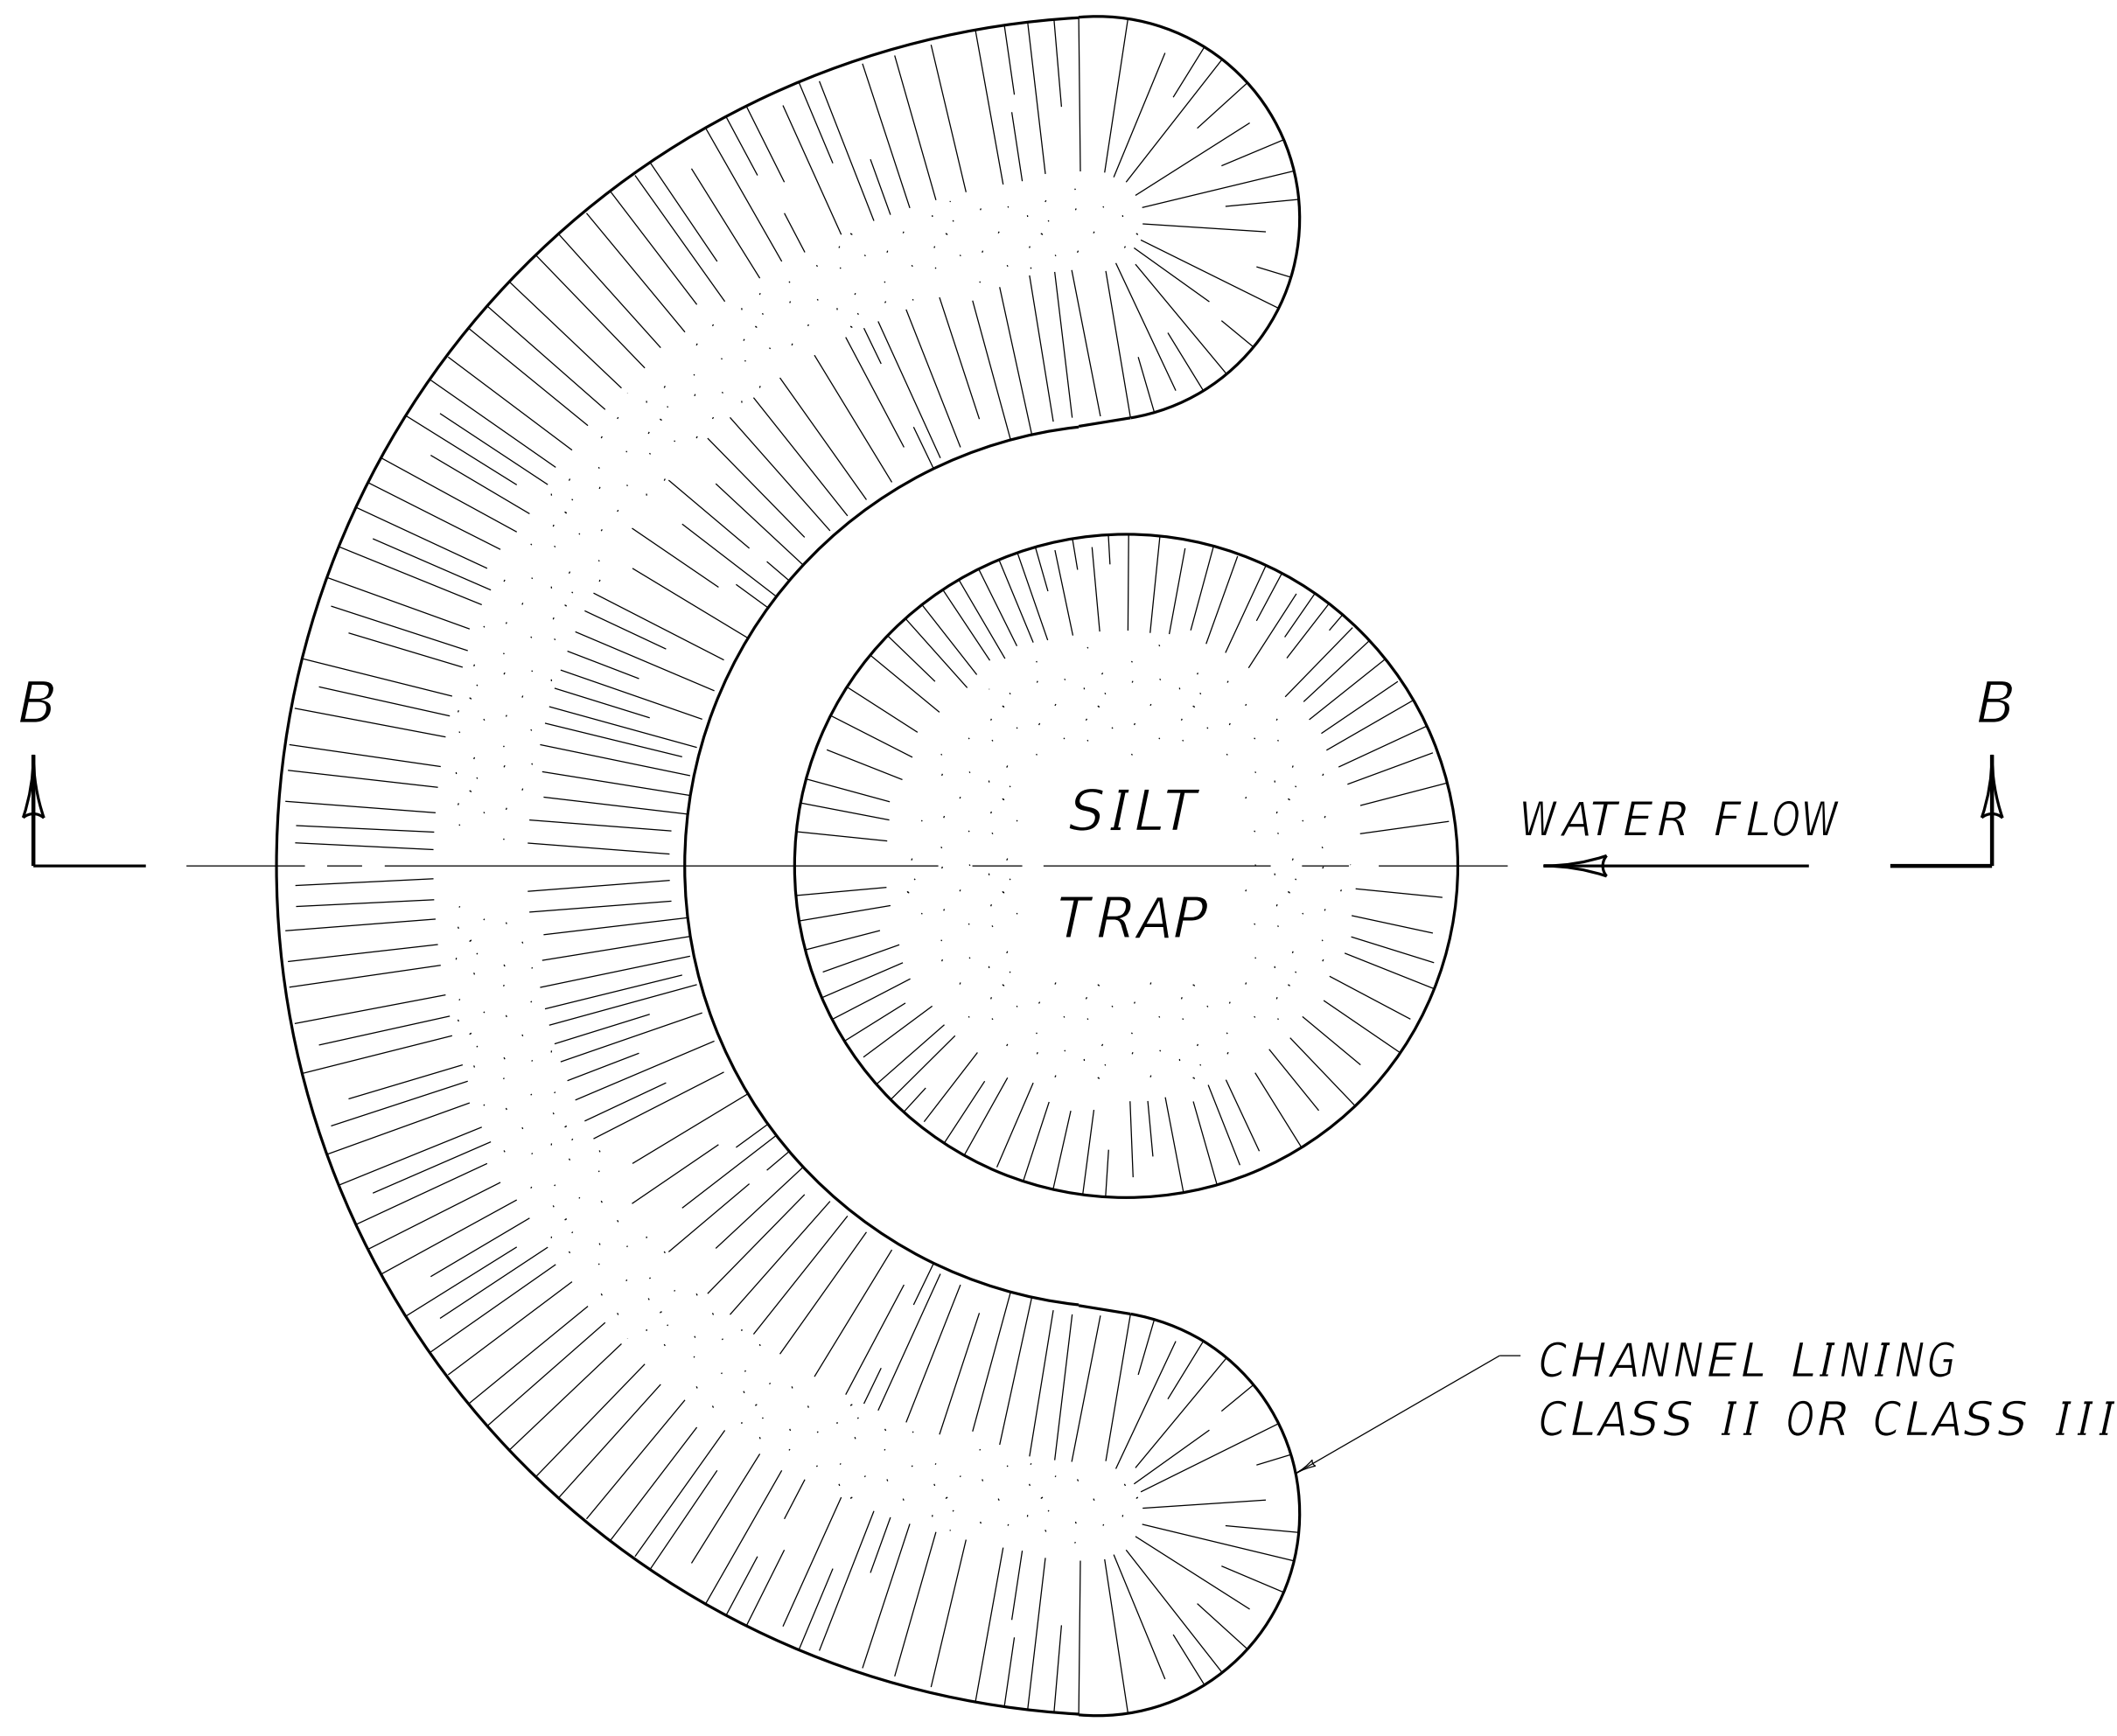

PLAN VIEW

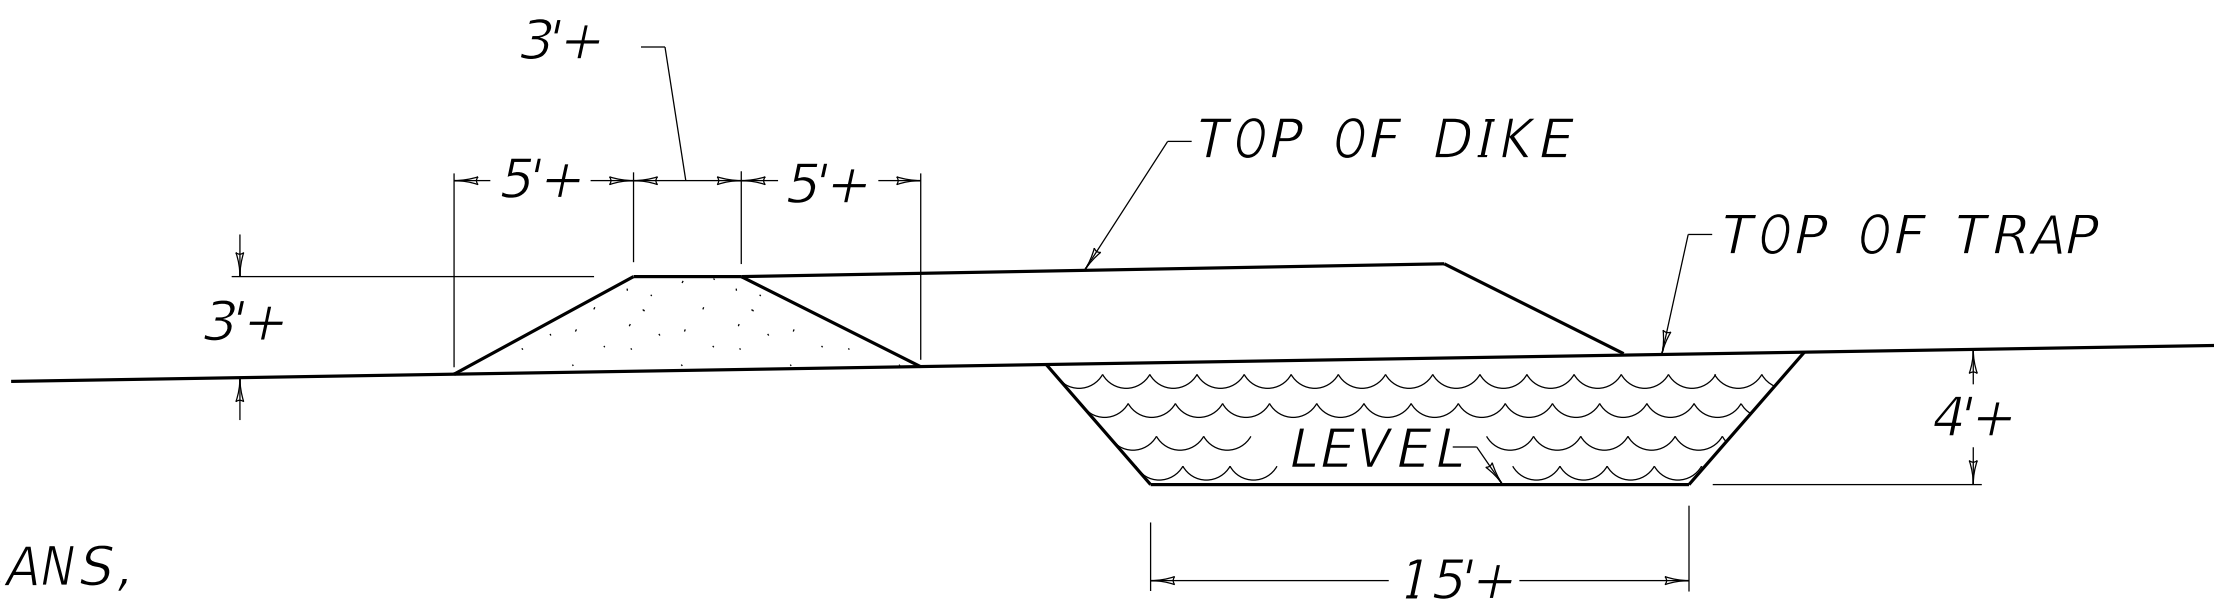

SECTION B-B

REVISION DATE: 12/01/2015  
REVISION NUMBER: 0

SUBMITTED *William S. Leland* 12-01-2015  
DIVISION DIRECTOR DATE  
APPROVED *Shawn* 12-01-2015  
STATE HIGHWAY ENGINEER DATE

DRAINAGE



COMMONWEALTH OF KENTUCKY  
DEPARTMENT OF HIGHWAYS



MISCELLANEOUS

SILT TRAP TYPE A

STANDARD DRAWING NUMBER  
RDX-220-05