




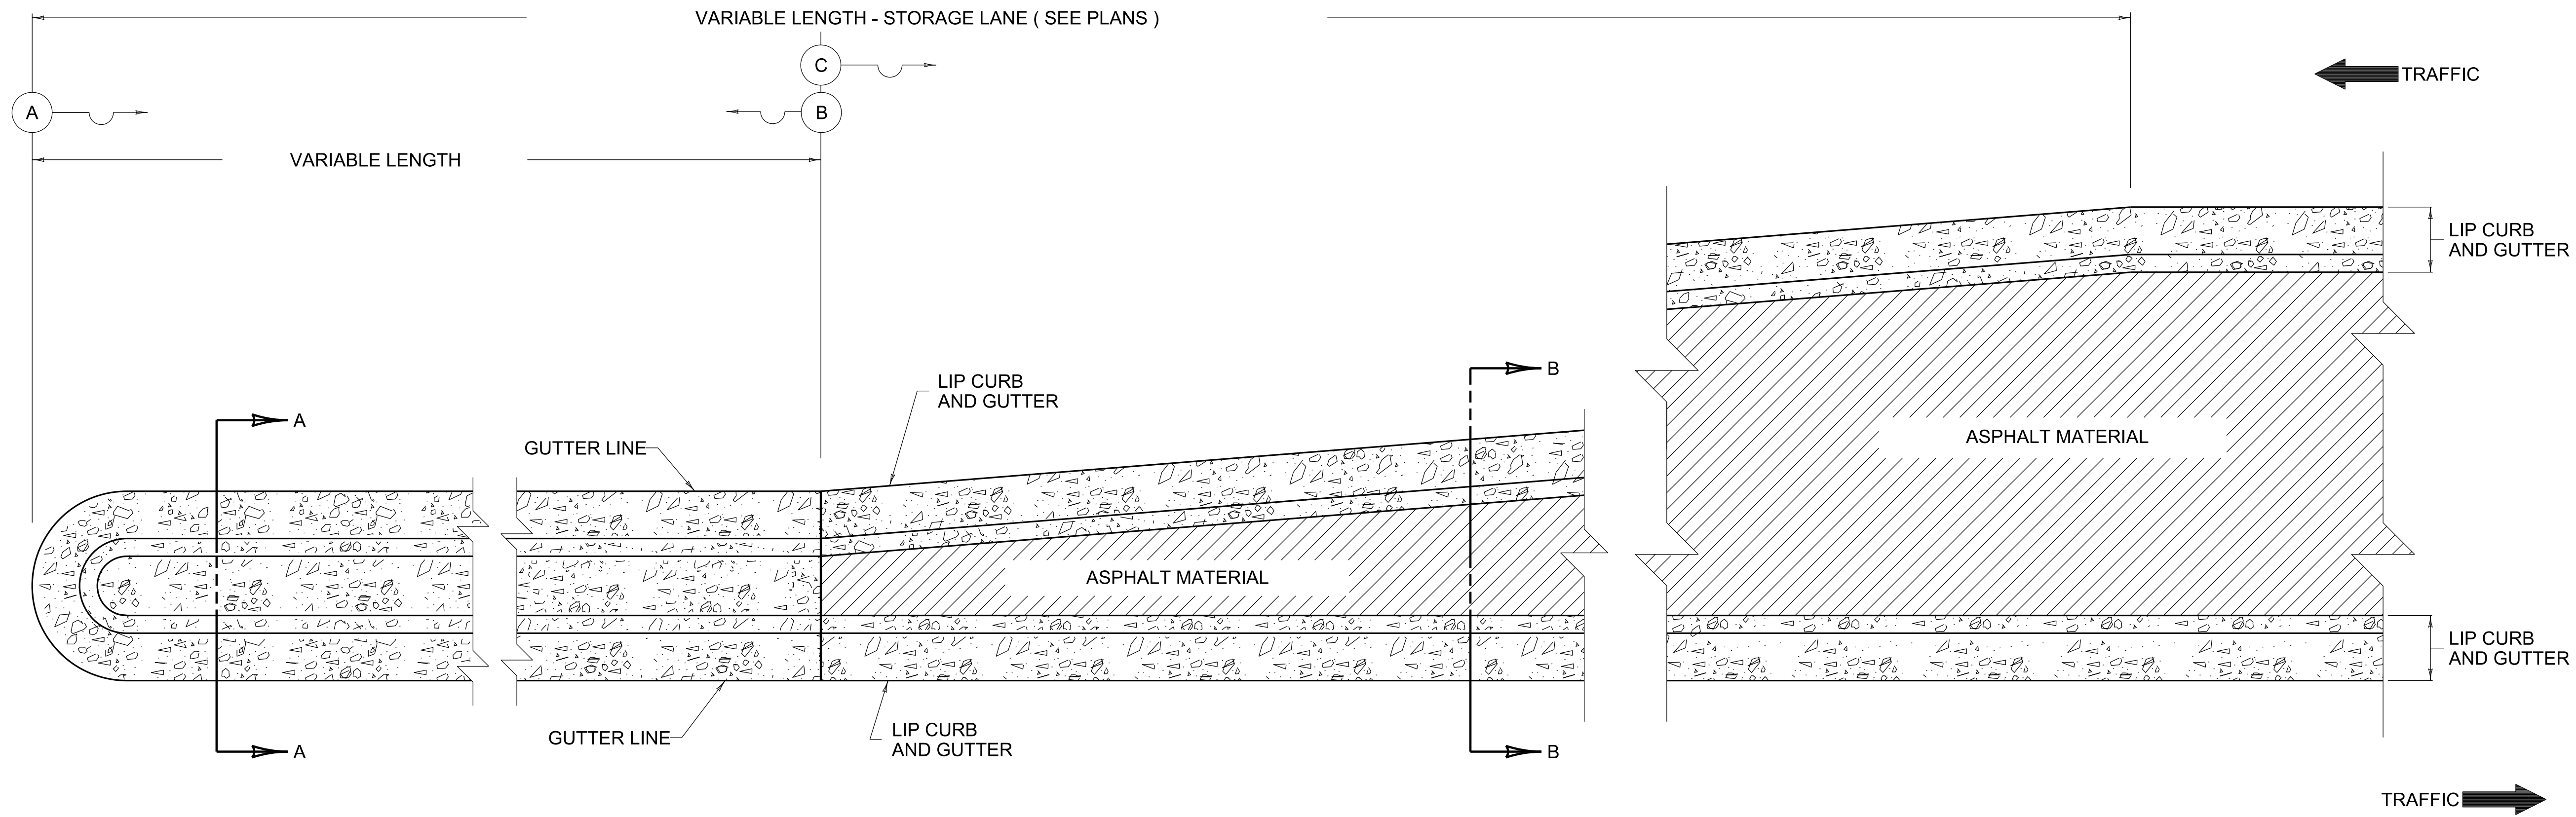

PLAN VIEW

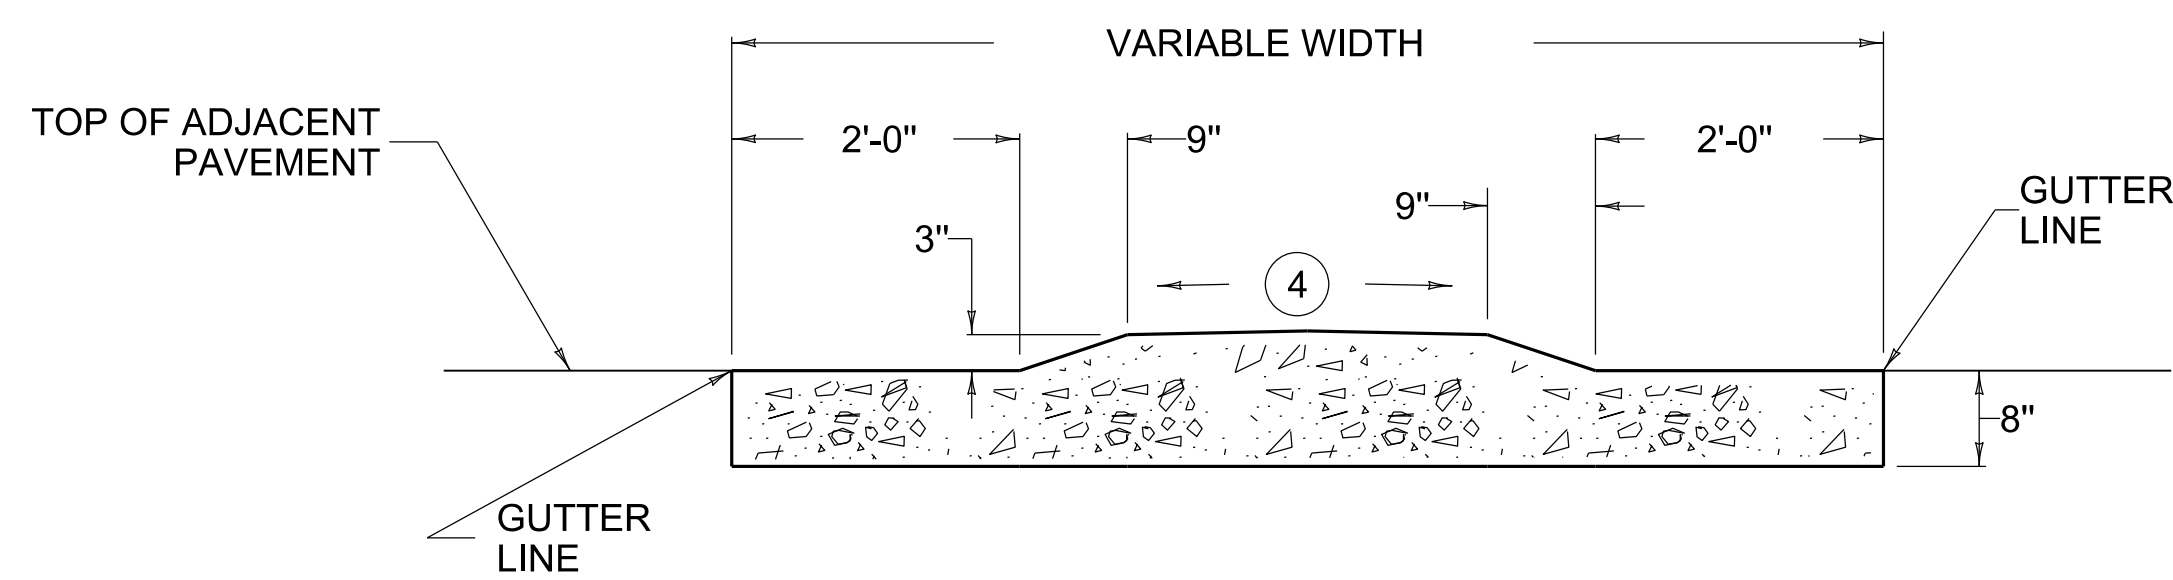

SECTION A-A

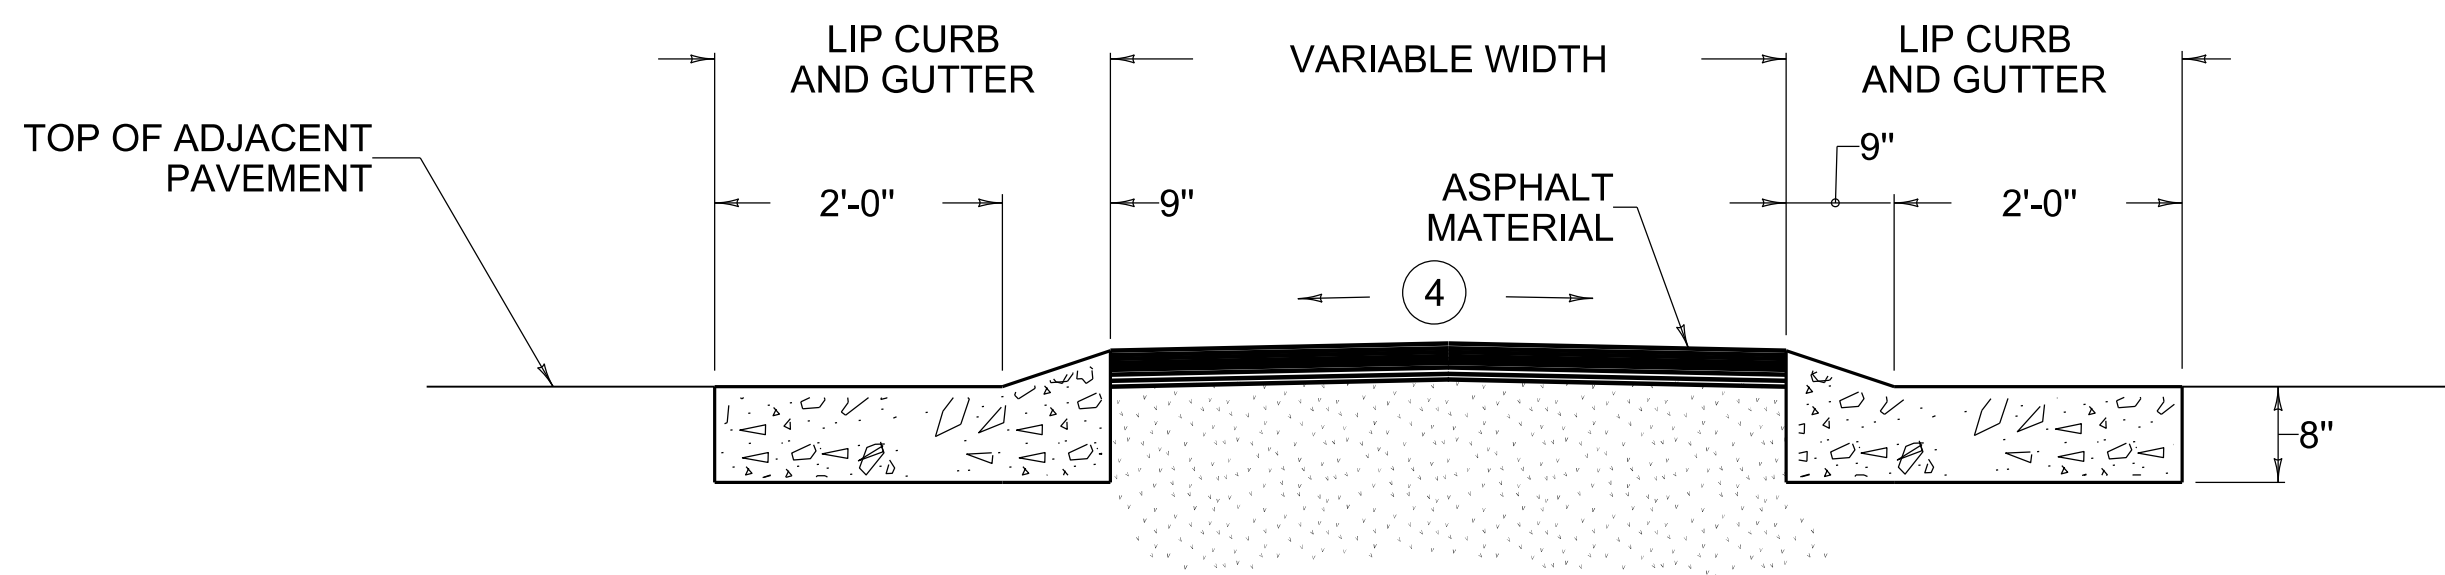

SECTION B-B

~ NOTES ~

1. THE BID ITEM PER SQ. YD. BETWEEN POINTS (A) AND (B) SHALL BE "MOUNTABLE MEDIAN TYPE 6A".
2. THE VARIABLE LENGTH MOUNTABLE MEDIAN BETWEEN POINTS (A) AND (B) SHALL MEET THE CURRENT REQUIREMENTS OF STANDARD SPECIFICATIONS FOR ROAD AND BRIDGE CONSTRUCTION, CURRENT EDITION.
3. CURB AND GUTTER TERMINATES AT POINT (C) (SEE PLANS).
- 4 CROSS SLOPE OF 2% ON TANGENTS AND PARALLEL PAVEMENT CROSS SLOPE ON SUPERELEVATED SECTIONS.

BID ITEMS AND UNIT TO BID
MOUNTABLE MEDIAN TYPE 6A
LIP CURB AND GUTTER

SQYD
LF

USE WITH CUR. STD. DWG.
RPM-100

REVISION DATE: 12/01/2015
REVISION NUMBER: 0

SUBMITTED 12-01-2015
DATE

APPROVED 12-01-2015
DATE

PAVEMENT



COMMONWEALTH OF KENTUCKY
DEPARTMENT OF HIGHWAYS



MEDIANS

MOUNTABLE MEDIAN TYPE 6A

STANDARD DRAWING NUMBER
RPM-012-04