
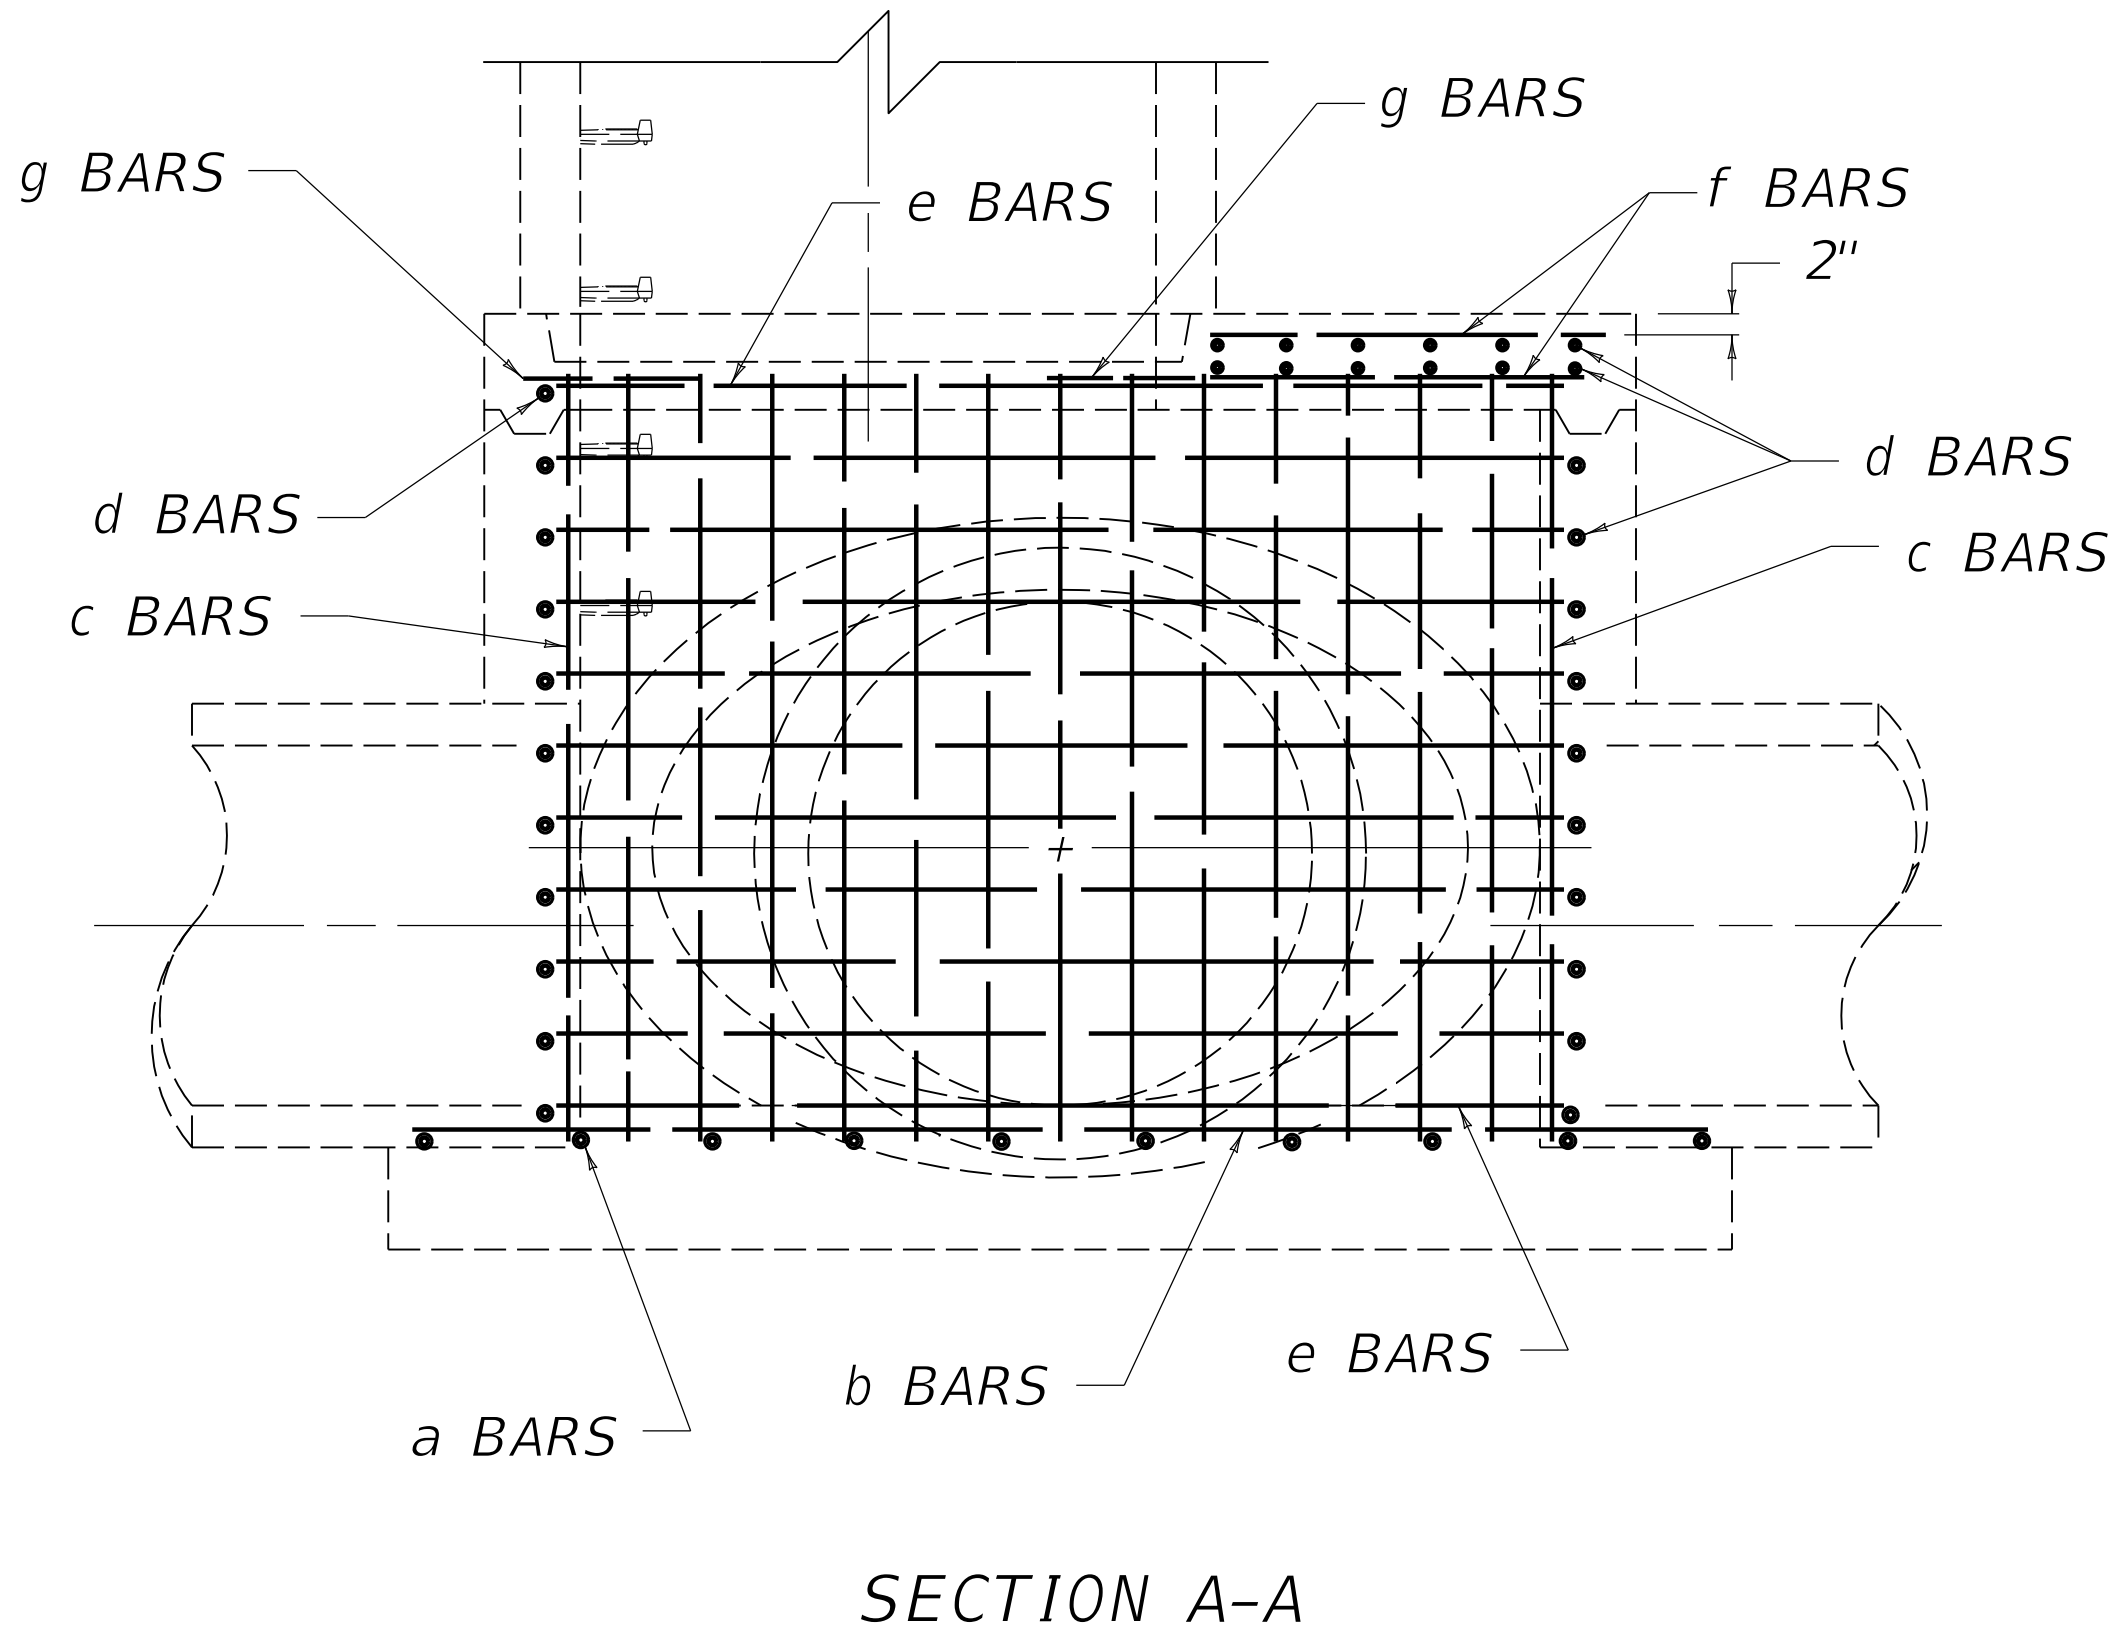


~ NOTES ~

- 1. PLACE ALL STEEL REINFORCEMENT 2" FROM INSIDE OF CHAMBER WALL EXCEPT WHERE OTHERWISE SPECIFIED.
- 2. ALL a AND b BARS SPACED 1'-0" ON CENTER.
- 3. ALL c, d, e, AND f BARS SPACED 6" ON CENTER.

USE WITH CUR. STD. DWGS.
RDM-010 RDM-011 RDM-013

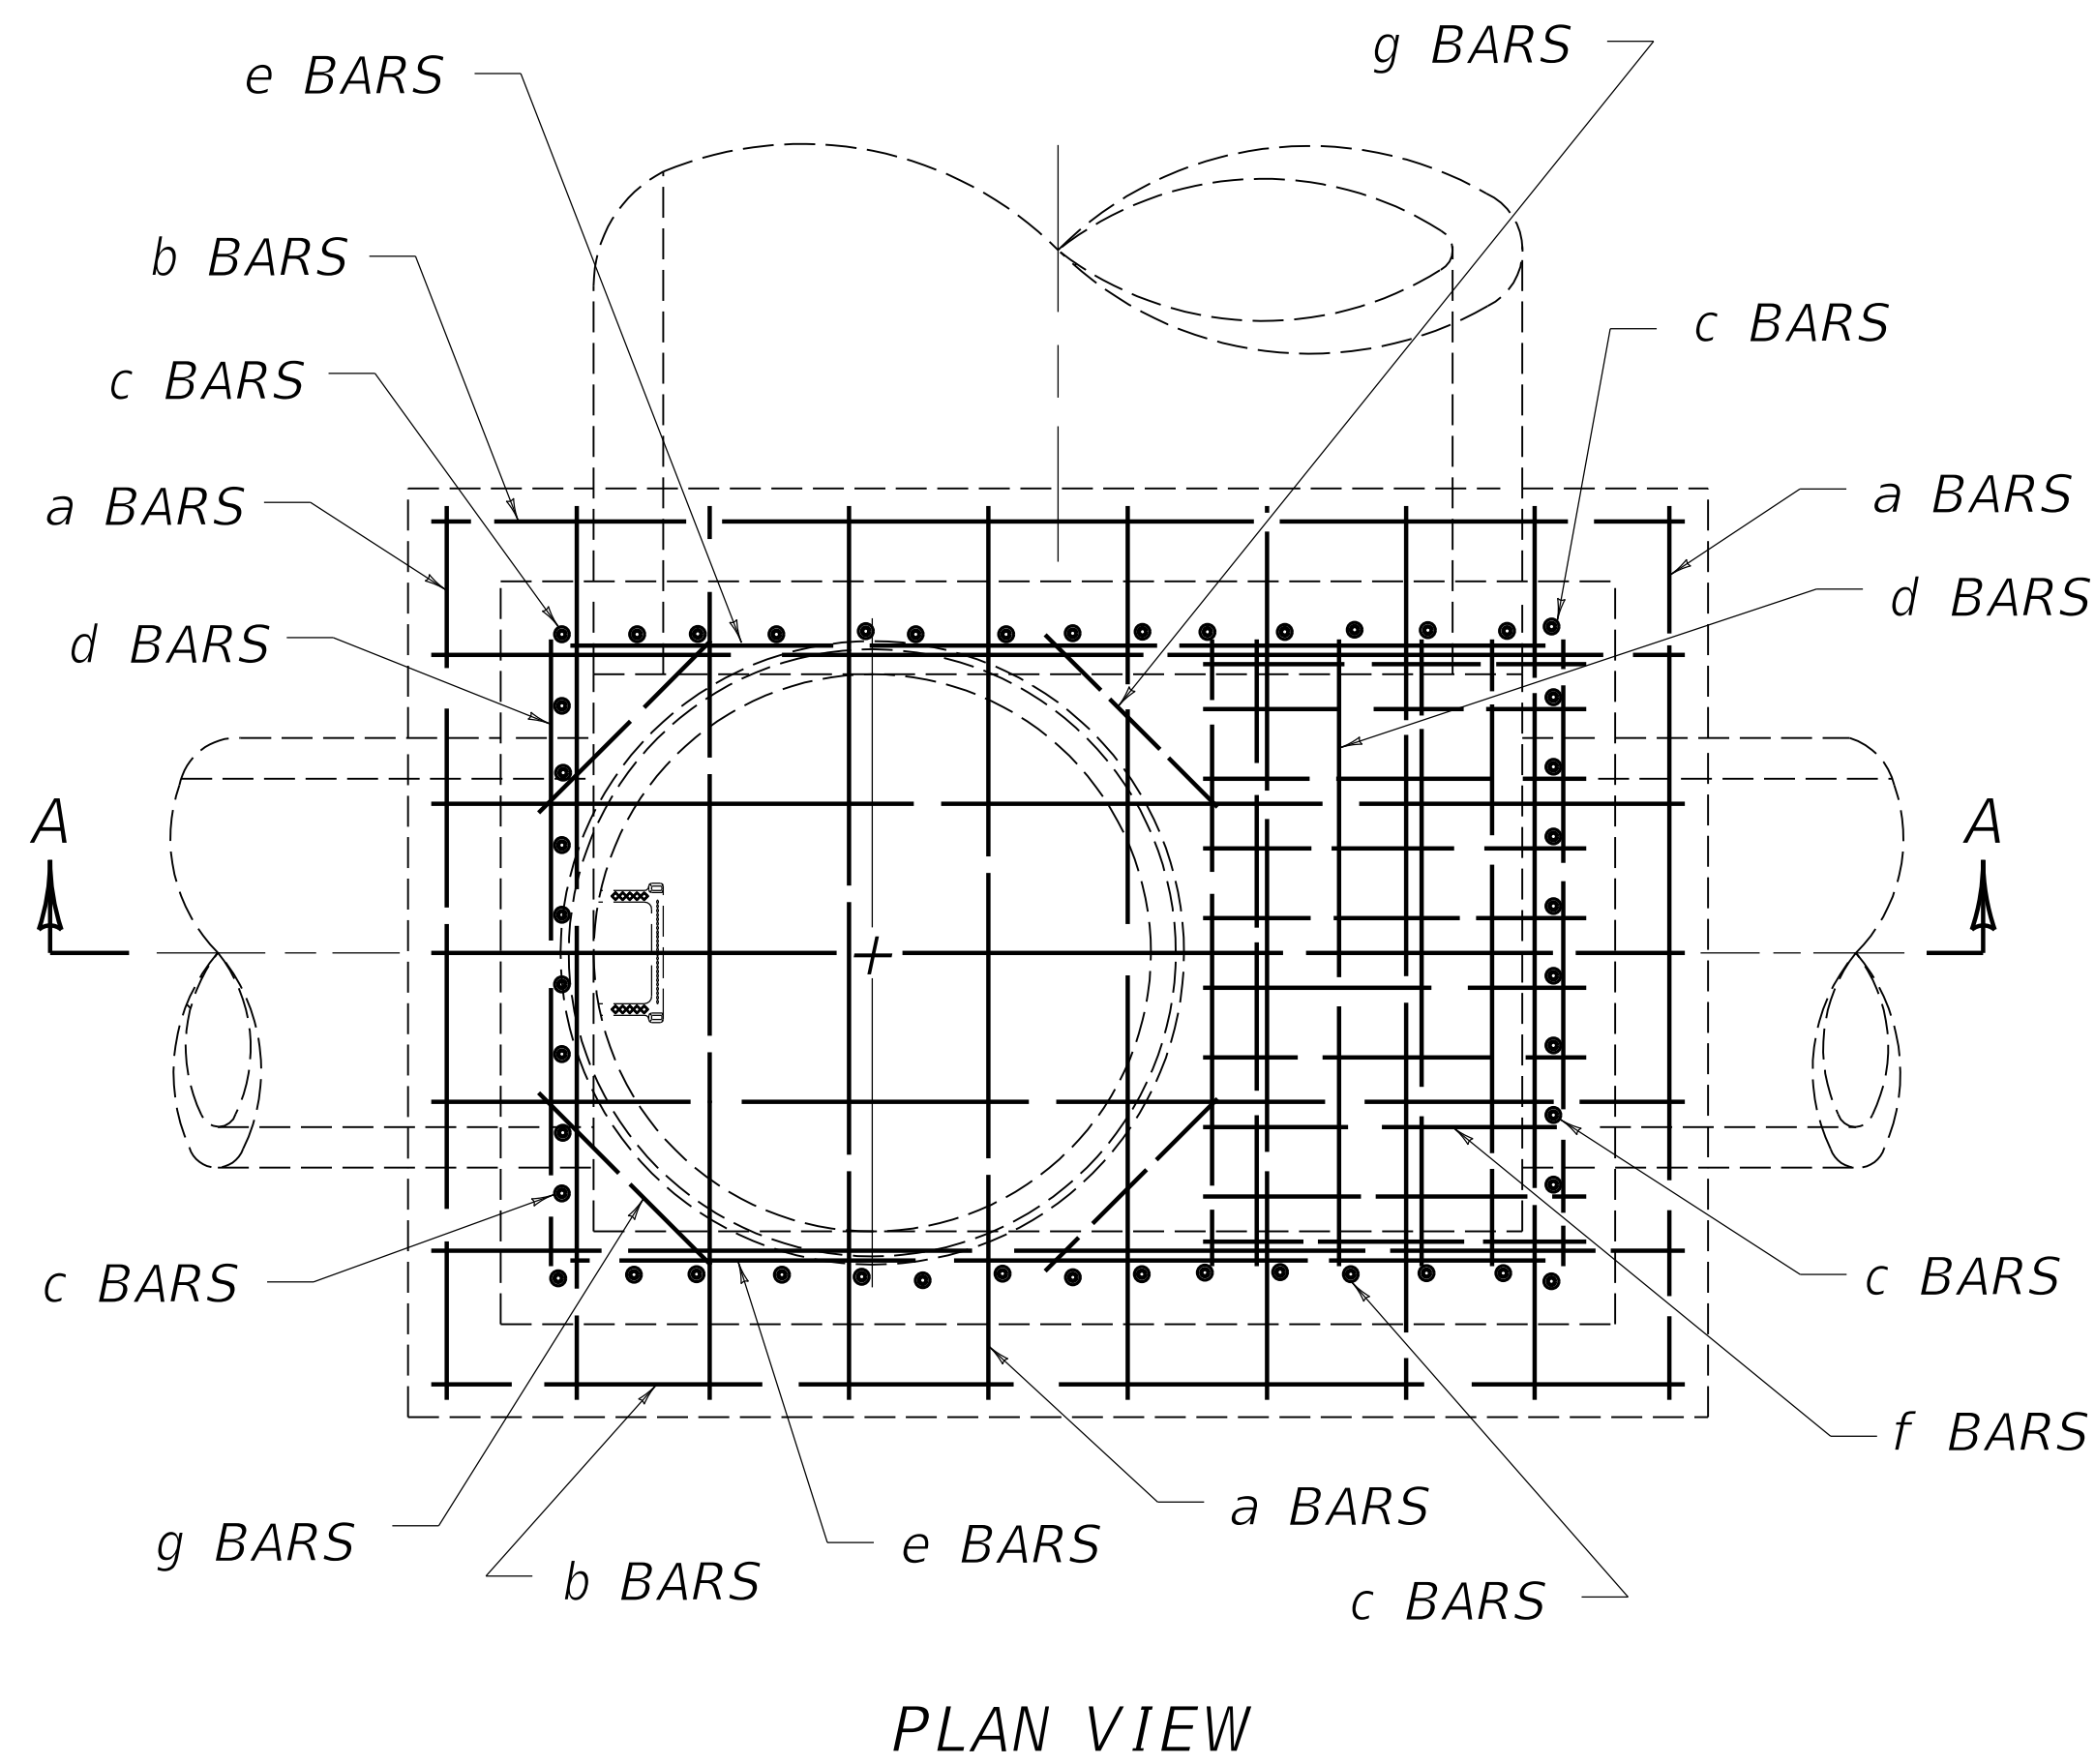

REVISION DATE: 12/01/2015
REVISION NUMBER: 0

SUBMITTED *William J. Leland* 12-01-2015
DIVISION DIRECTOR DATE
APPROVED *Steve* 12-01-2015
STATE HIGHWAY ENGINEER DATE

DRAINAGE



COMMONWEALTH OF KENTUCKY
DEPARTMENT OF HIGHWAYS



MANHOLE

TYPE C (STEEL PATTERN)

STANDARD DRAWING NUMBER
RDM-012-03