




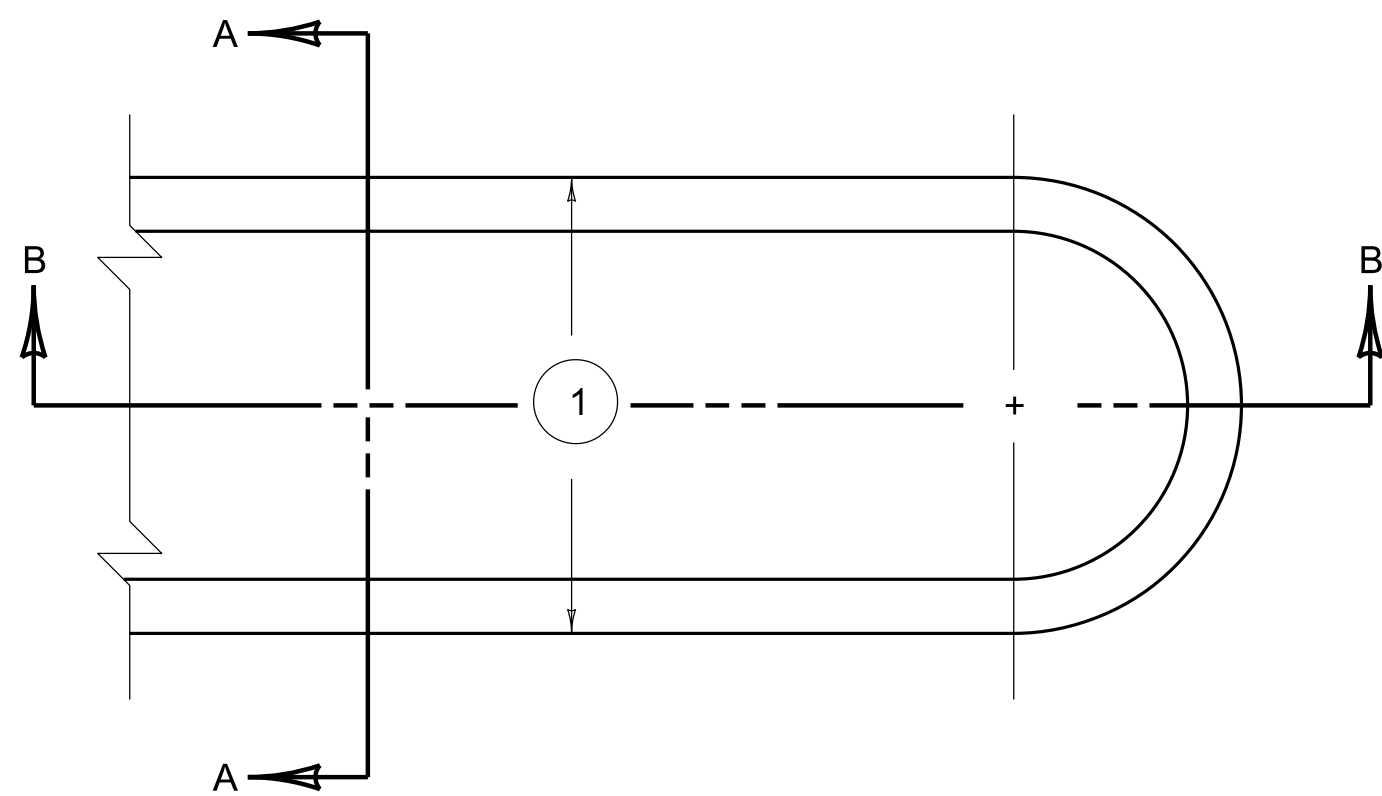

PLAN VIEW
MOUNTABLE MEDIAN

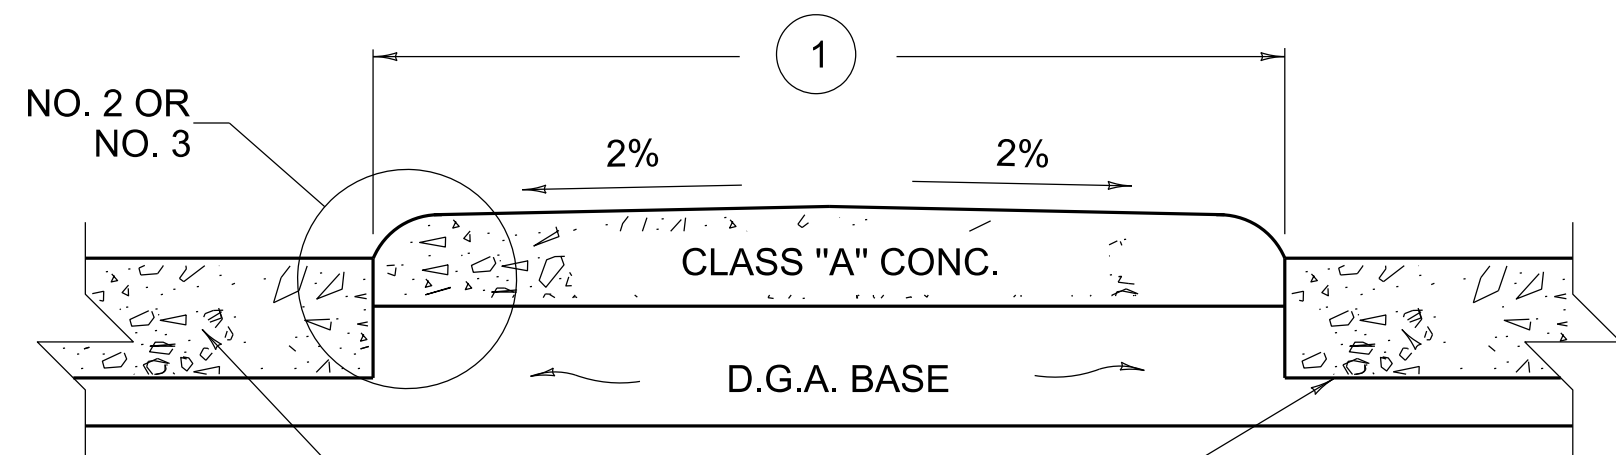


CONCRETE PAVEMENT
SECTION A-A

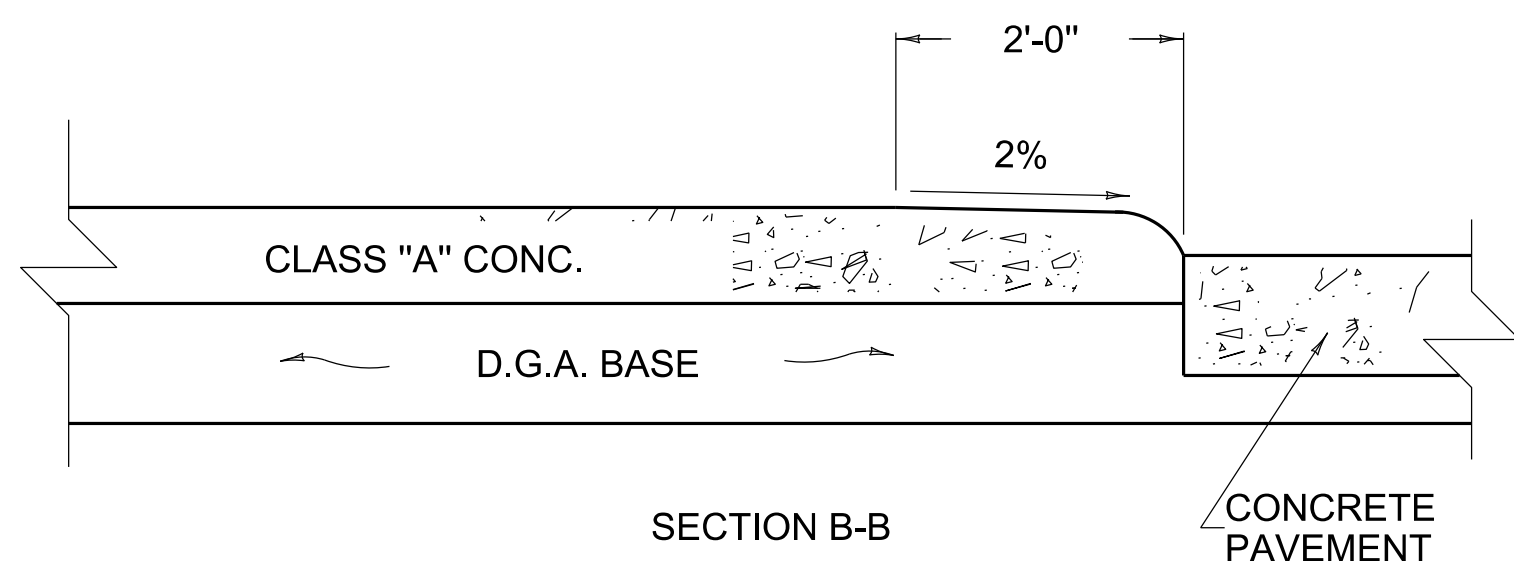


MOUNTABLE MEDIAN
WITH RIGID PAVEMENT
(TYPE 1 & TYPE 1A)


- ~ NOTES ~
- SEE PLANS FOR CONSTANT OR VARIABLE WIDTH DIMENSIONS.
 - DEPTH OF CONCRETE SHALL BE SHOWN ELSEWHERE ON THE PLANS, (MIN. OF 6").
- BID ITEM AND UNIT TO BID
MOUNTABLE MEDIAN TYPE ☆ SQYD
☆ = 1 OR 1A OR 2 OR 2A OR 3 OR 3A OR 4 OR 5
(THE LETTER "A" DENOTES LIP CURB, NO. 3)

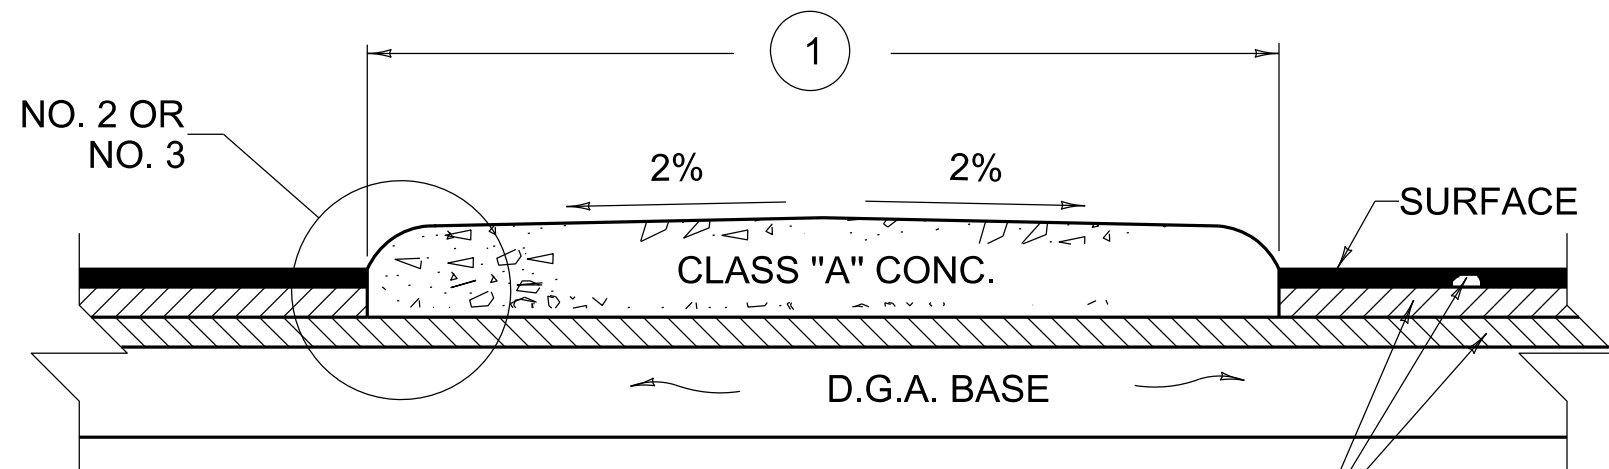


FLEXIBLE COURSES
SECTION A-A

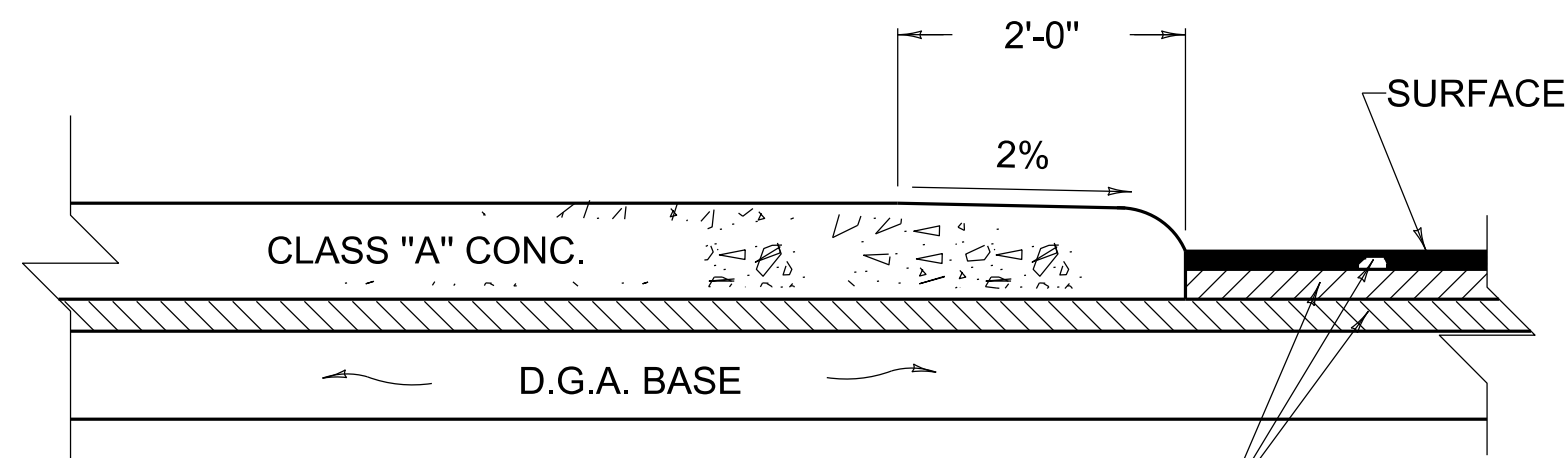


MOUNTABLE MEDIAN
WITH FLEXIBLE PAVEMENT
(TYPE 2 & TYPE 2A)

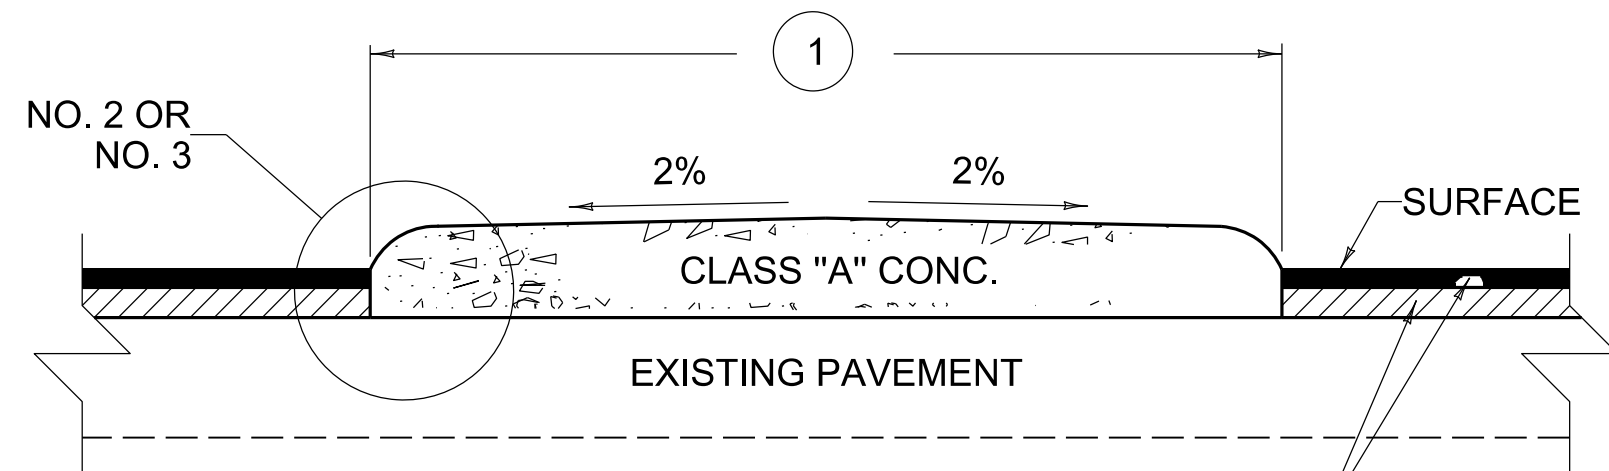


SECTION A-A

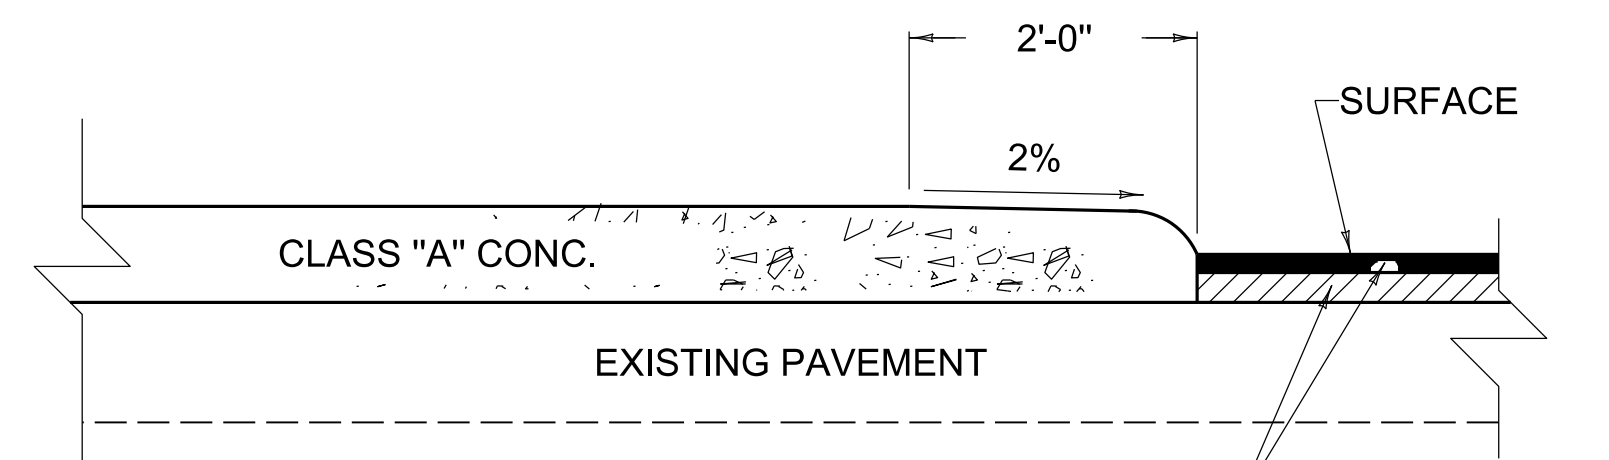


MOUNTABLE MEDIAN
ON EXISTING PAVEMENT
(TYPE 3 & TYPE 3A)

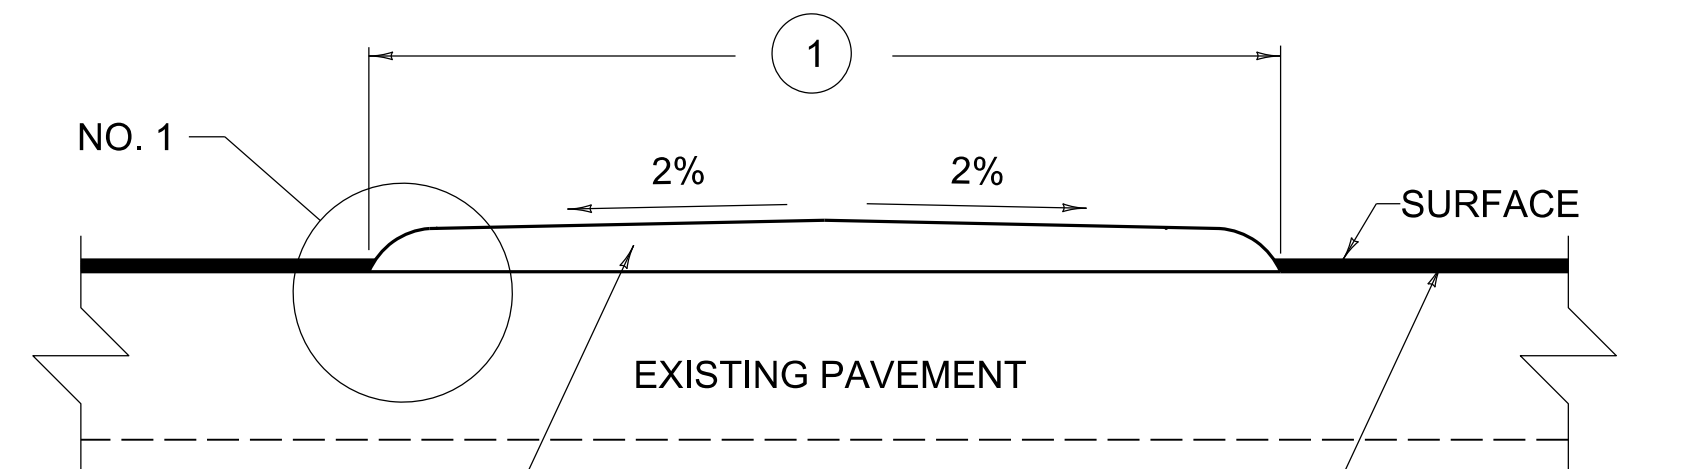


SECTION A-A

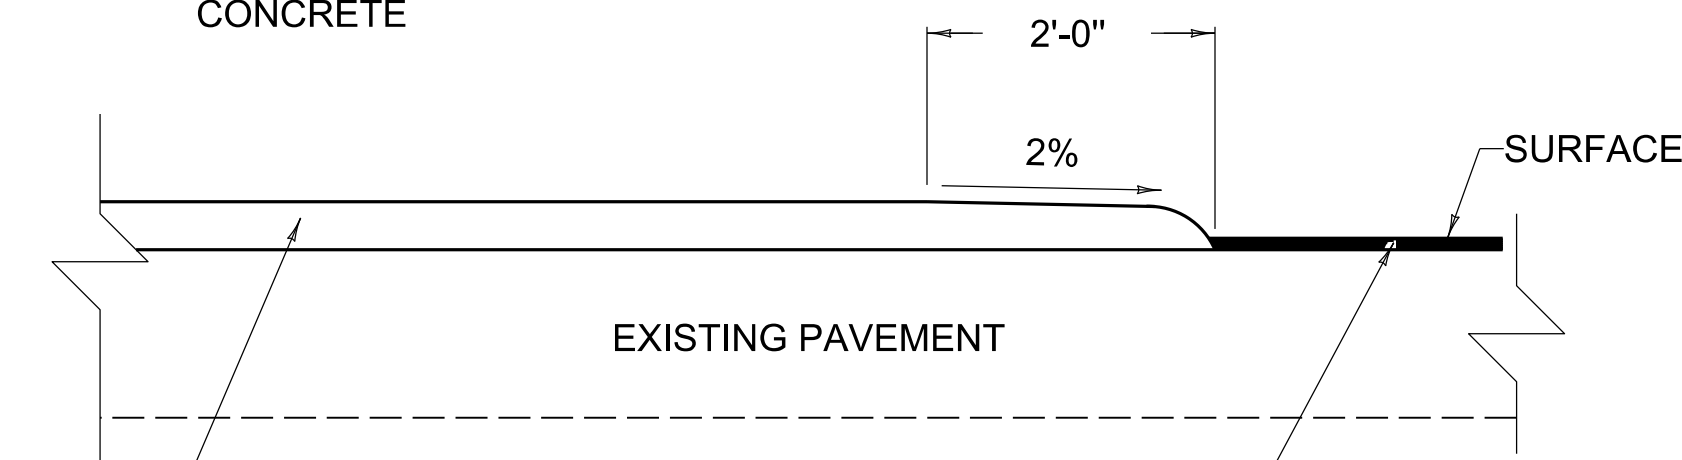




MOUNTABLE MEDIAN
ON EXISTING PAVEMENT
(TYPE 4)

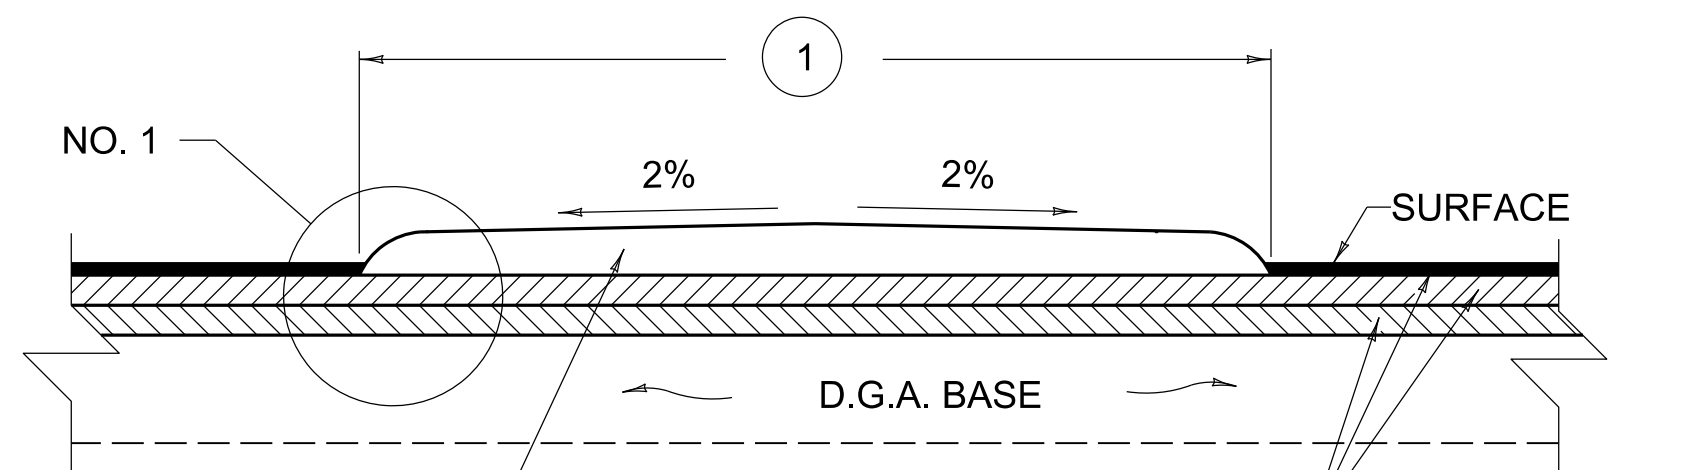

SECTION A-A

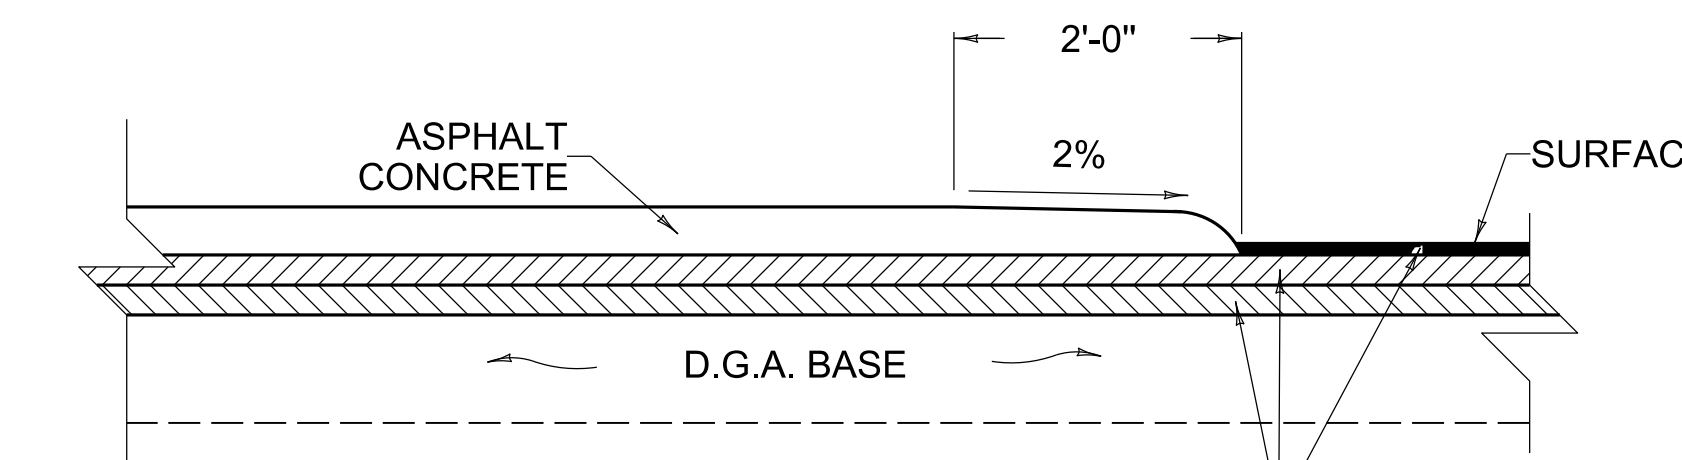

MOUNTABLE MEDIAN
WITH FLEXIBLE PAVEMENT
(TYPE 5)

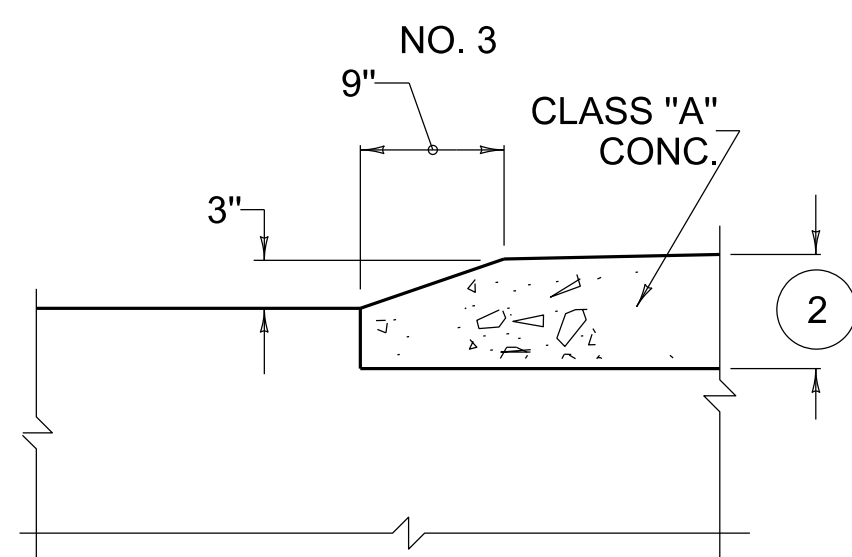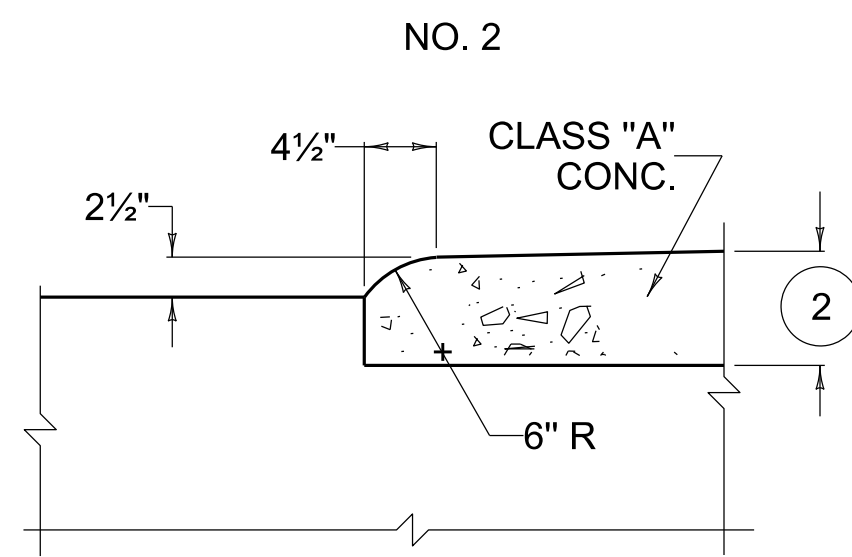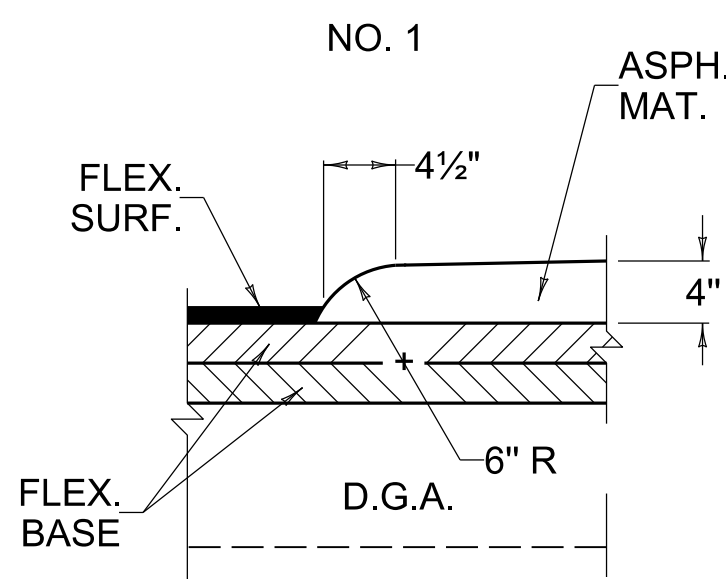

REVISION DATE: 12/01/2015
REVISION NUMBER: 0

SUBMITTED 12-01-2015 DATE
DIVISION DIRECTOR
APPROVED 12-01-2015 DATE
STATE HIGHWAY ENGINEER

PAVEMENT



COMMONWEALTH OF KENTUCKY
DEPARTMENT OF HIGHWAYS



MEDIAN

MOUNTABLE MEDIAN

STANDARD DRAWING NUMBER
RPM-011-06