




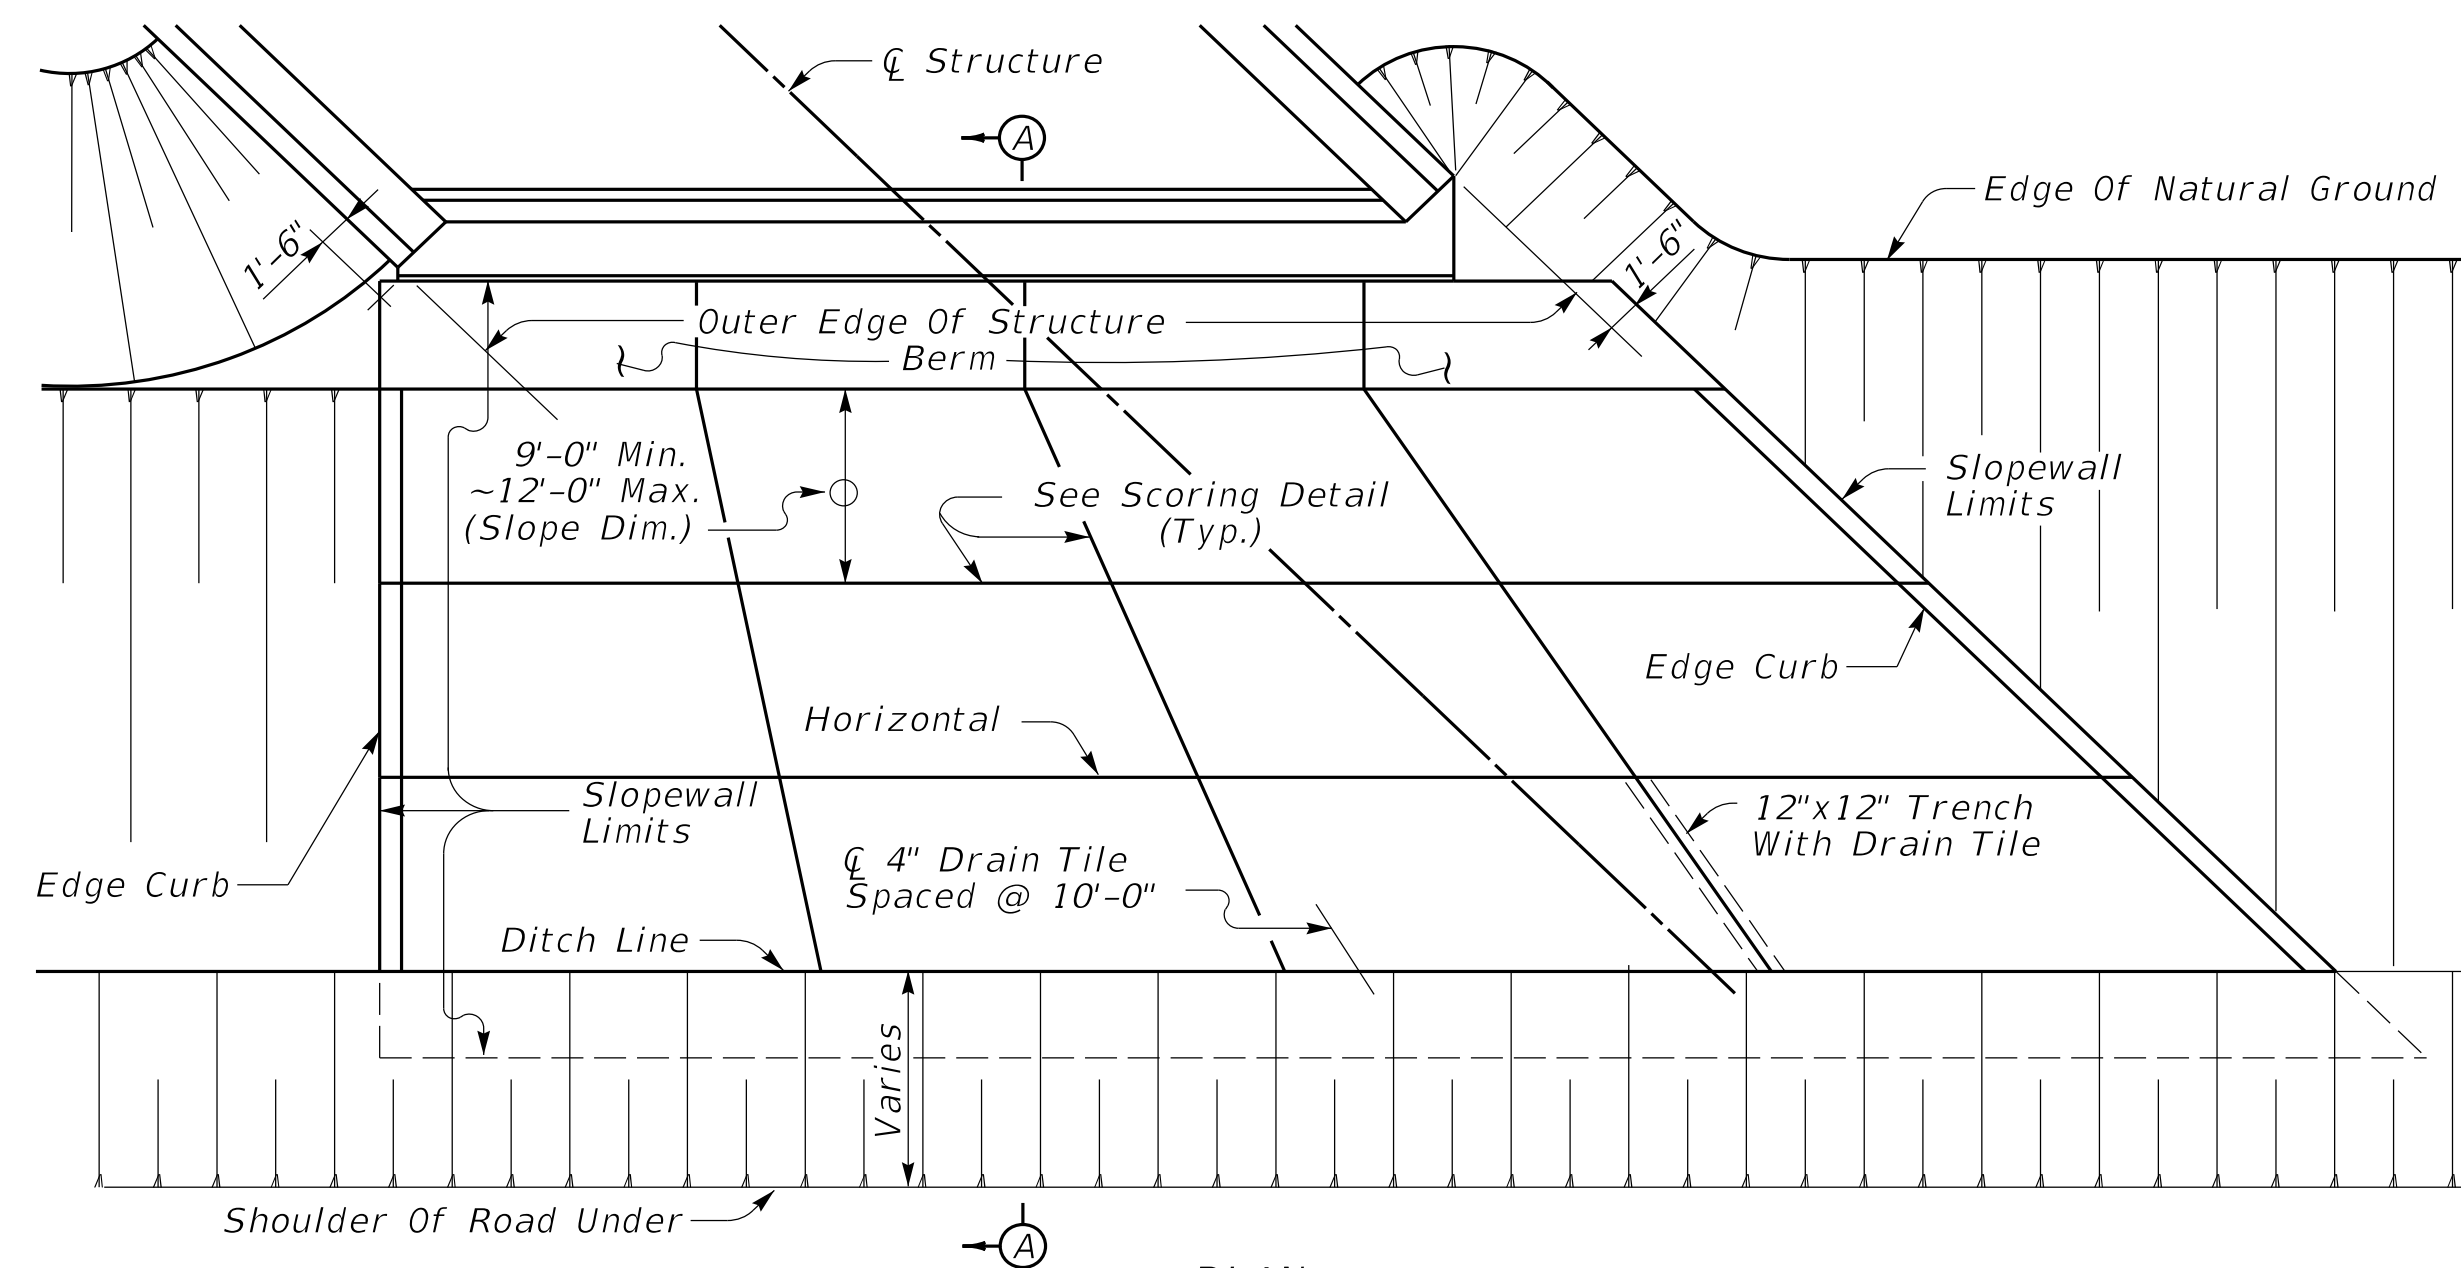


PLAN
ROUTE UNDER IN FULL EARTH CUT

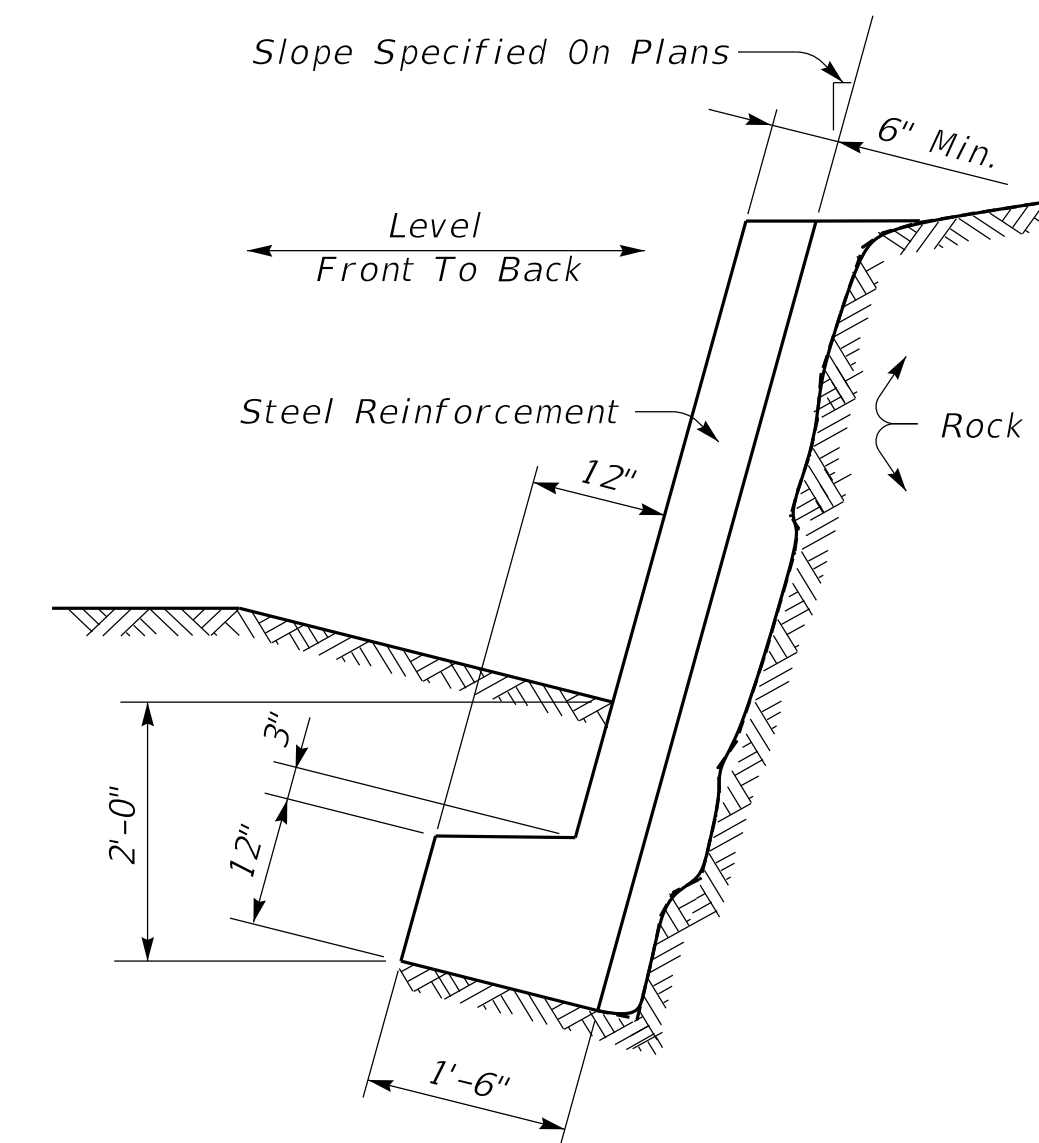


STEEP SLOPE SECTION
6" CONCRETE SLOPEWALL

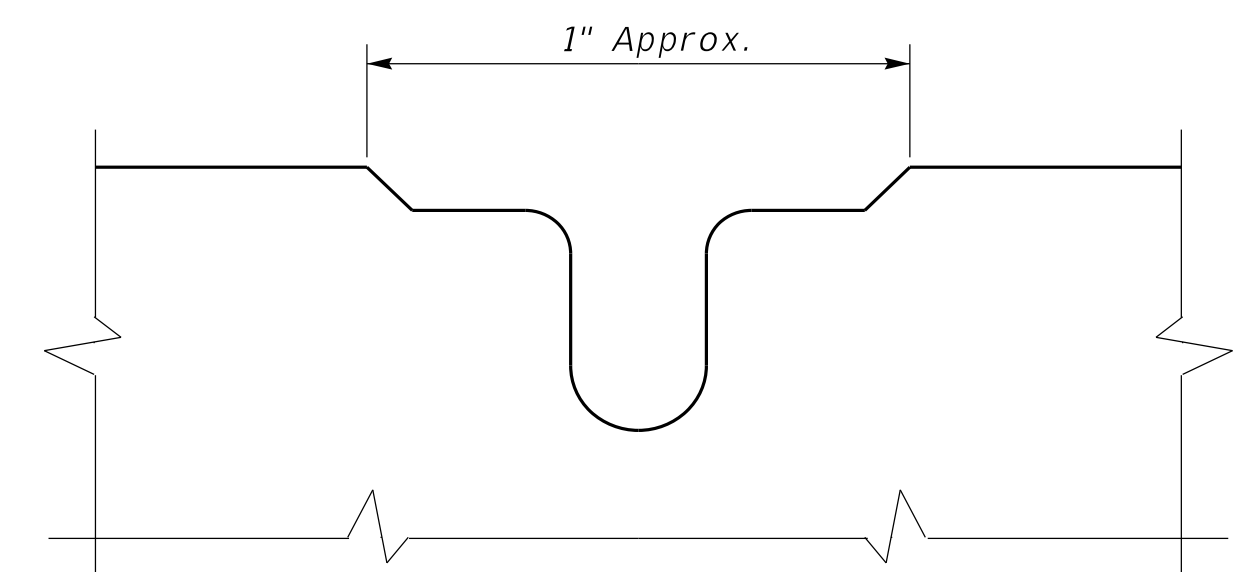

SCORING DETAIL
(Score With Approved Grooving Tool)

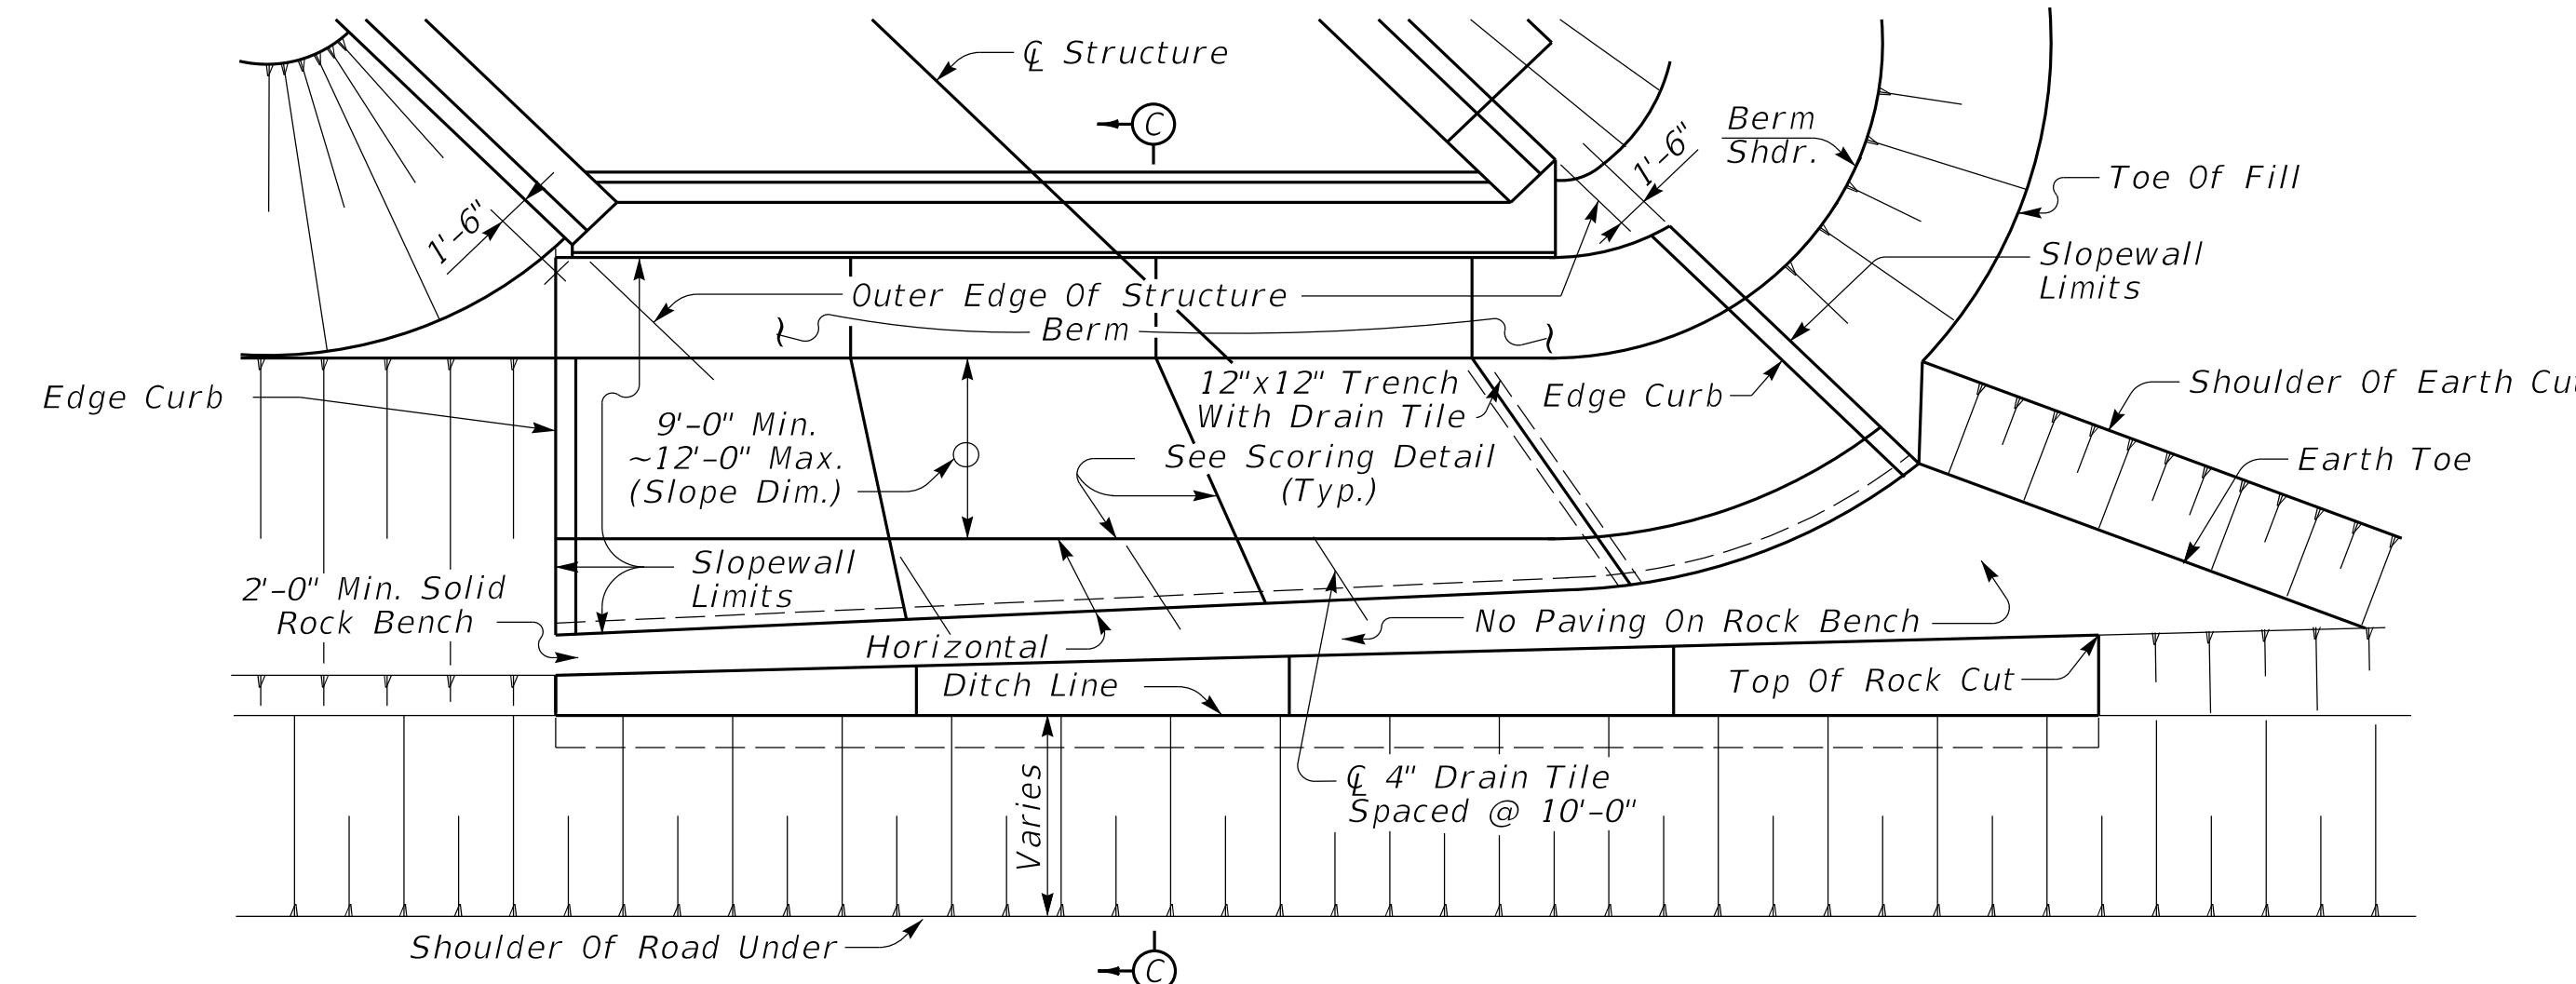

PLAN
ROUTE UNDER IN ROCK CUT AND EARTH CUT
ROUTE OVER ON FILL

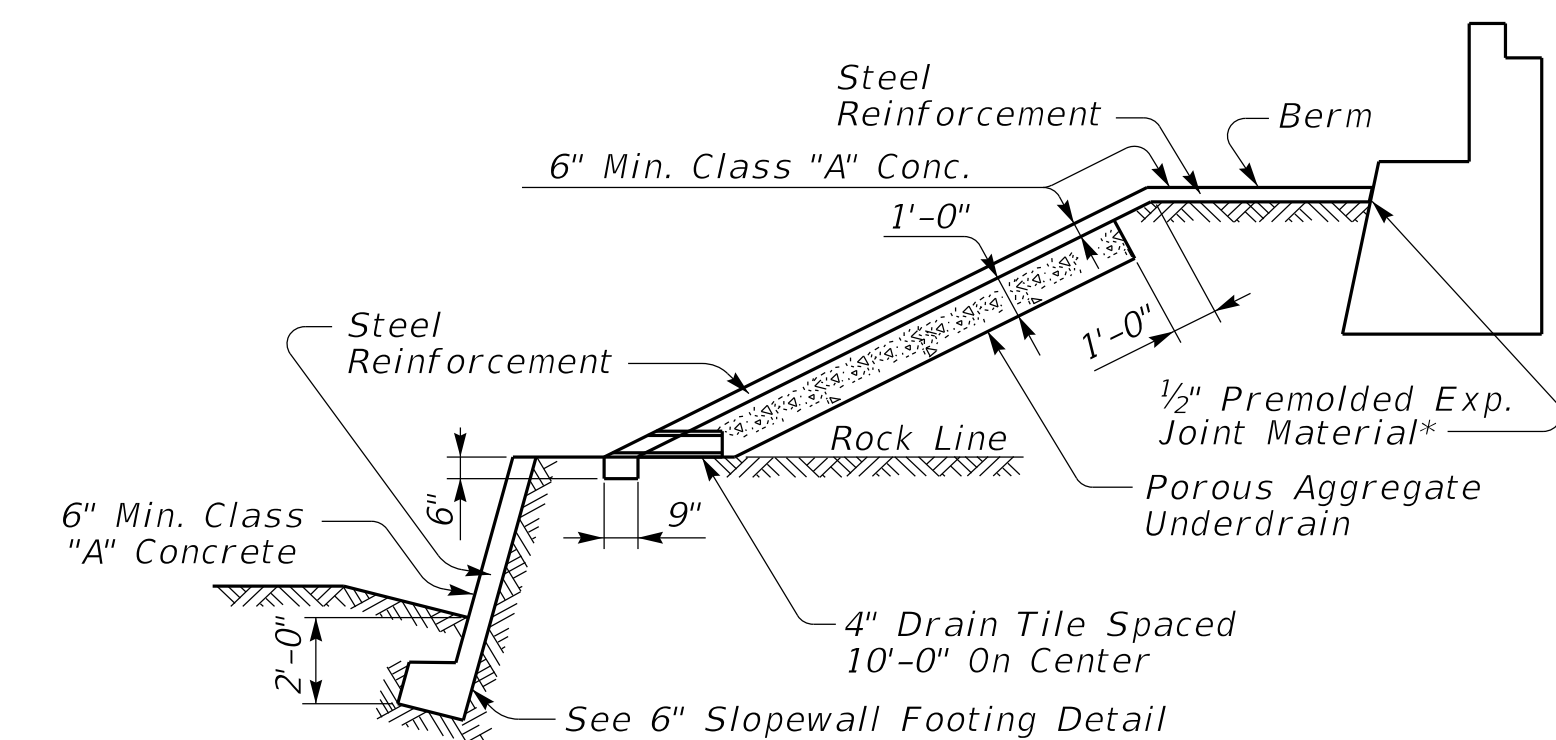

SECTION C-C

*Expansion Joint Material:
AASHTO M153
Type-I Sponge Rubber

REVISION DATE: 08/11/2025
REVISION NUMBER: 0

SUBMITTED *Mark Corp* 08-11-2025 DATE
DIVISION DIRECTOR
APPROVED *Joe Ballinger* 08-11-2025 DATE
STATE HIGHWAY ENGINEER

GENERAL



COMMONWEALTH OF KENTUCKY
DEPARTMENT OF HIGHWAYS

CONCRETE SLOPEWALLS FOR GRADE SEPARATION BRIDGES

STANDARD DRAWING NUMBER
BGX-005-01