

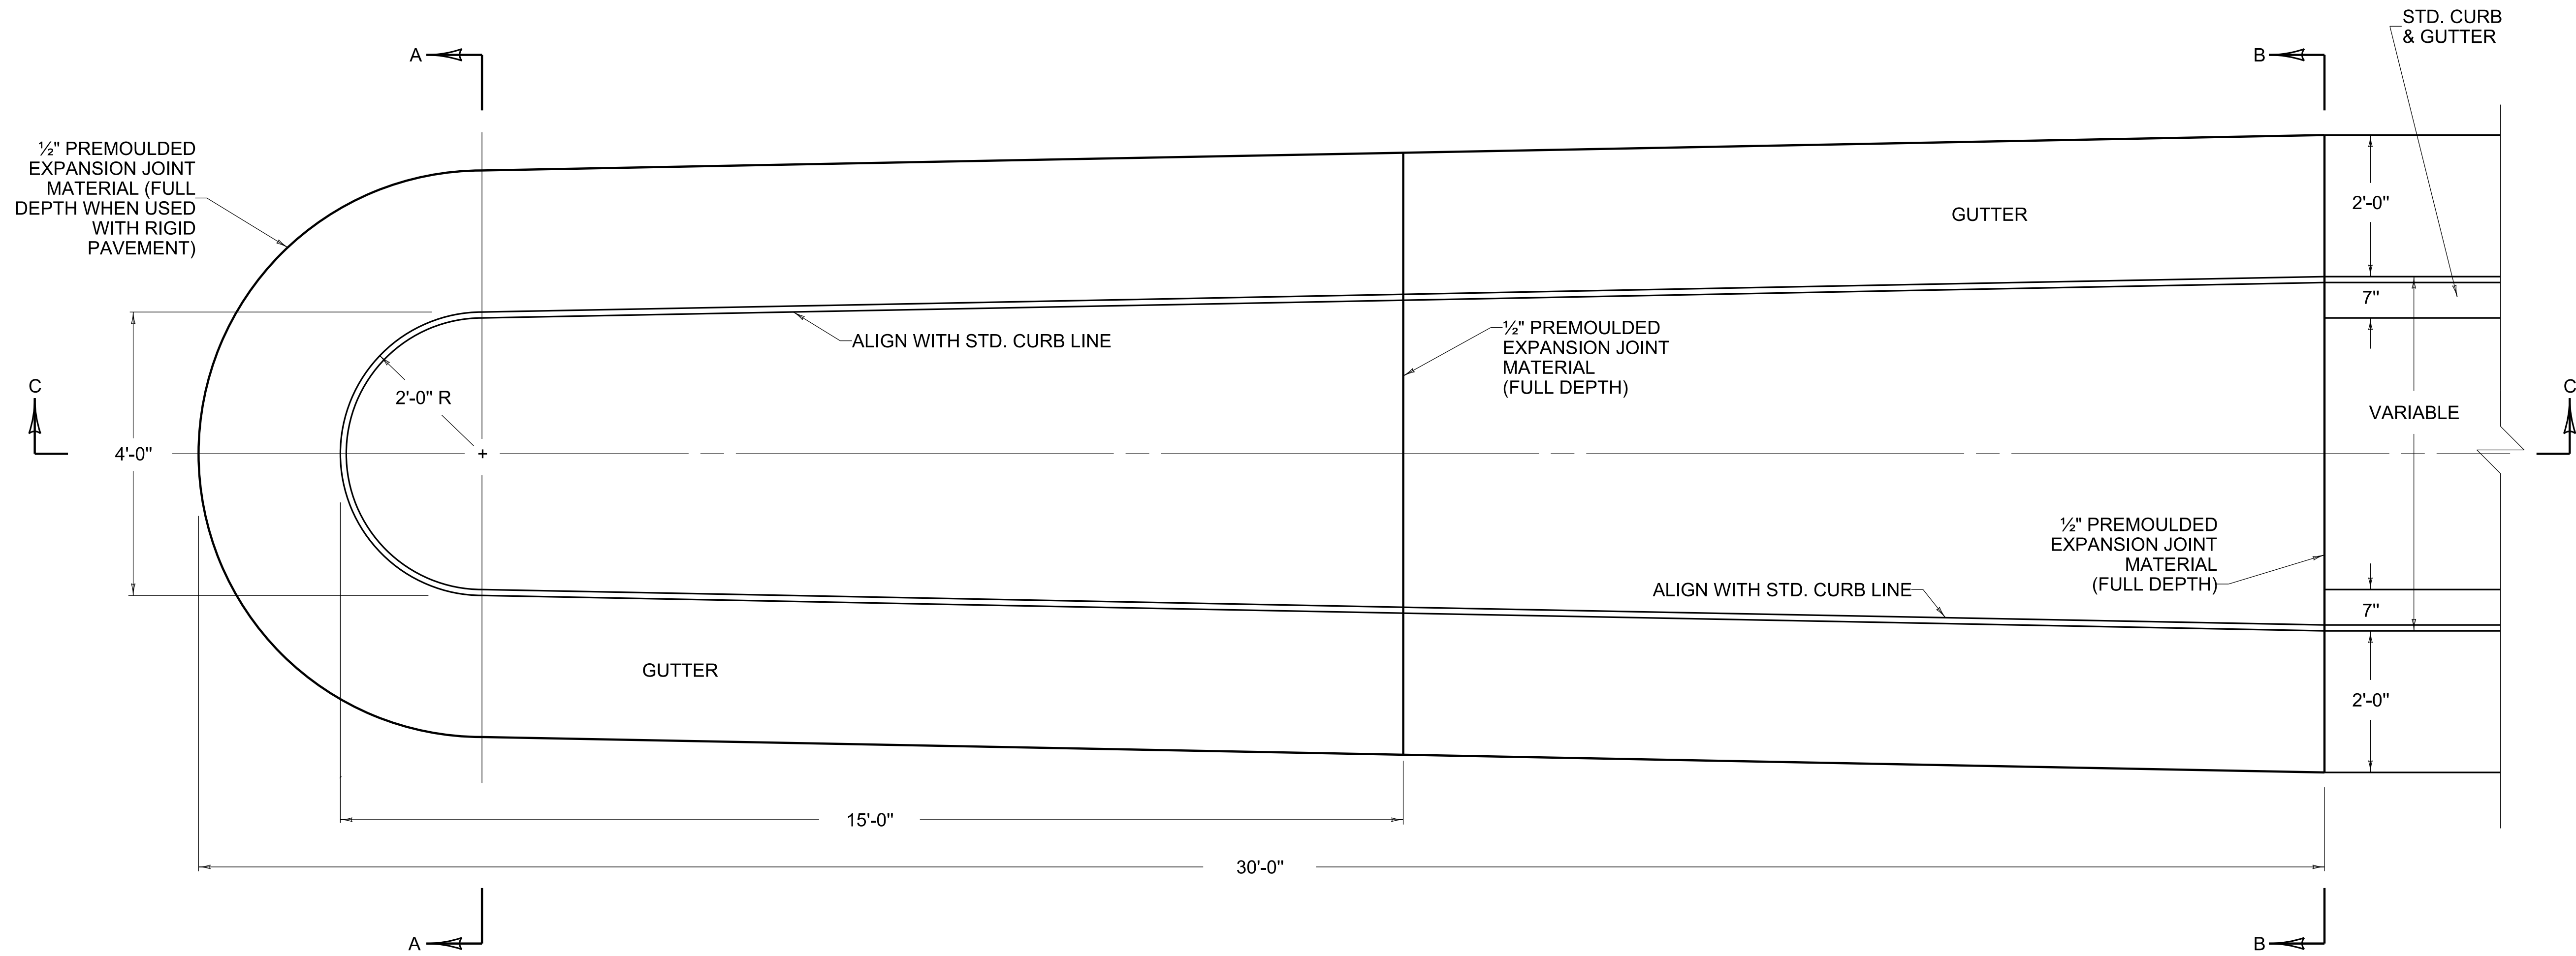
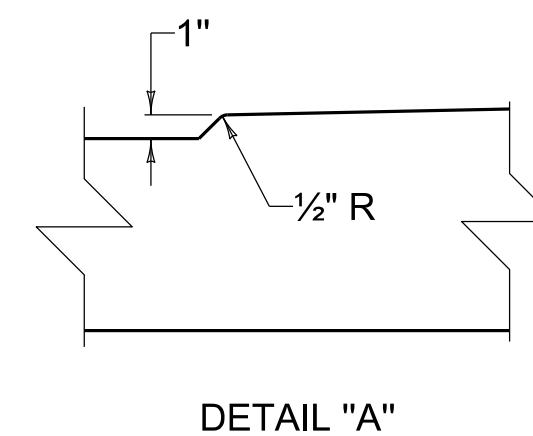


~ NOTES ~

1. THE CONTRACT UNIT PRICE BID EACH FOR CONCRETE TERMINAL SECTION TYPE 1 SHALL INCLUDE ALL MATERIALS, LABOR, TOOLS, AND OTHER INCIDENTALS NECESSARY TO COMPLETE THE WORK IN PLACE, AND SHALL RECEIVE A WOOD FLOAT FINISH.
 2. 8" WHEN USED WITH FLEXIBLE PAVEMENT AND PAVEMENT THICKNESS WITH RIGID PAVEMENT.
- BID ITEM AND UNIT TO BID
CONCRETE TERMINAL SECTION TYPE 1 EACH

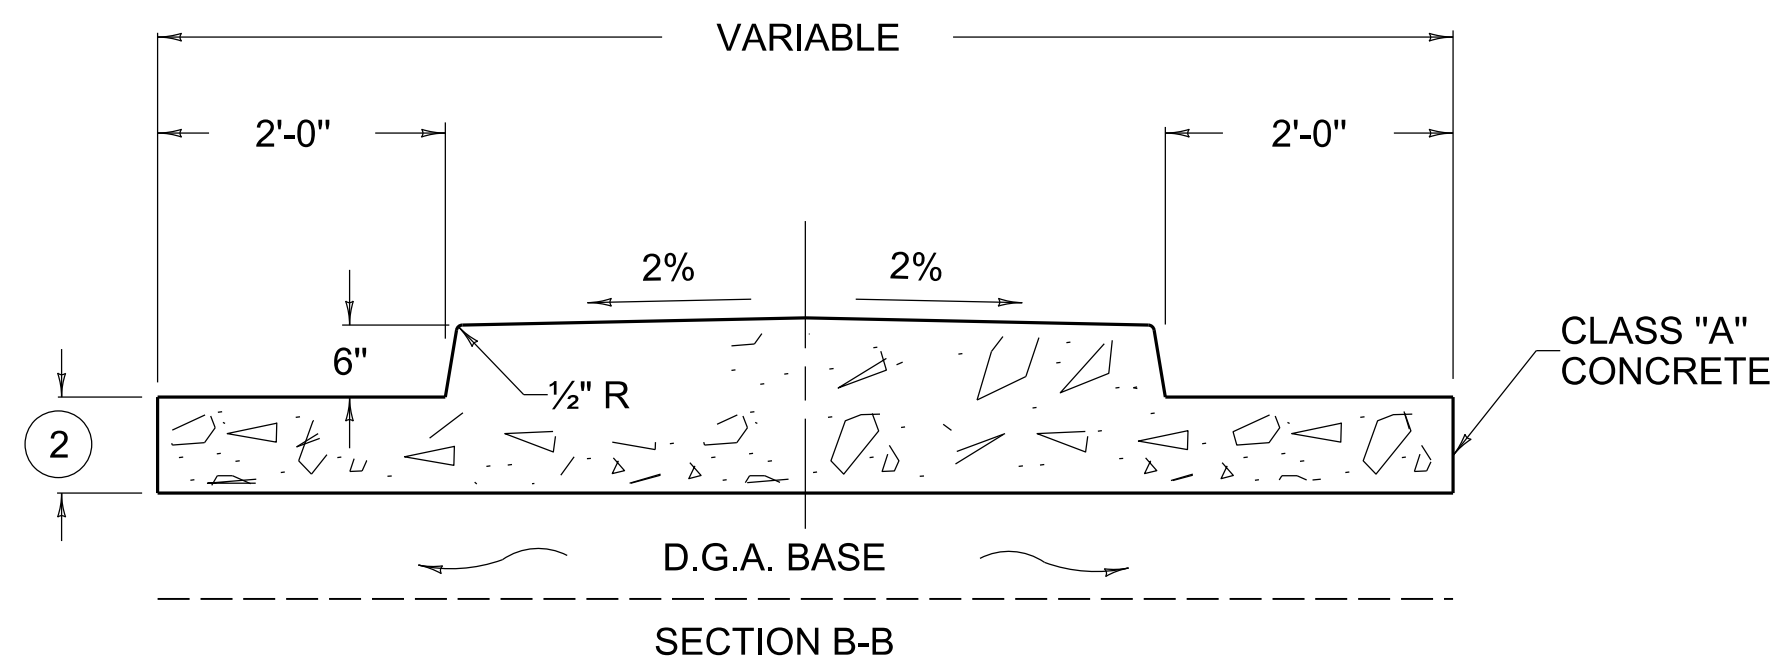

COMMONWEALTH OF KENTUCKY
DEPARTMENT OF HIGHWAYS

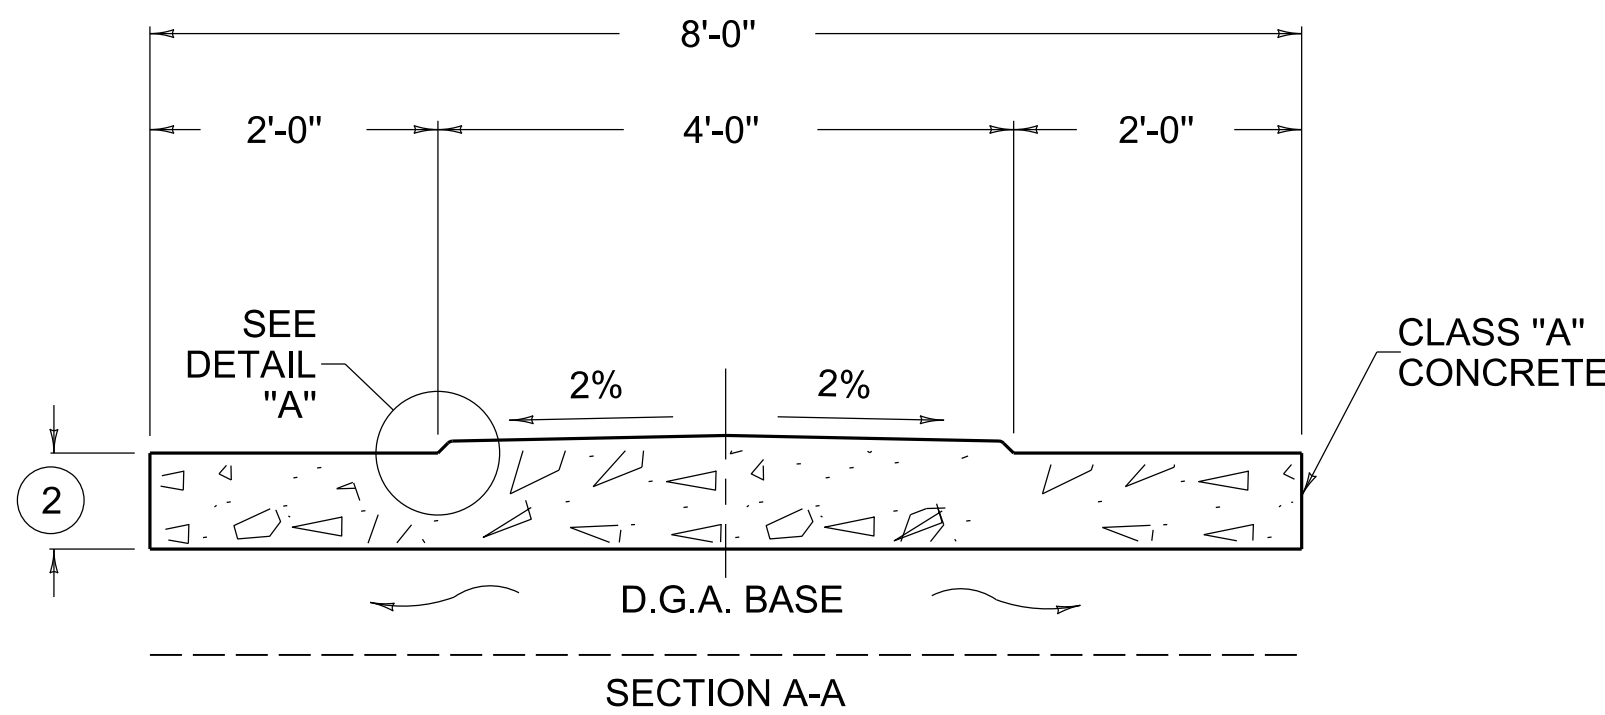

TERMINALS

CONCRETE TERMINAL SECTION TYPE 1

STANDARD DRAWING NUMBER
RPM-115-05

PAVEMENT

REVISION DATE: 12/01/2015
REVISION NUMBER: 0

SUBMITTED 12-01-2015 DATE
DIVISION DIRECTOR
APPROVED 12-01-2015 DATE
STATE HIGHWAY ENGINEER