



TYPICAL OFFSET
DESIGN FOR HIGH PRESSURE
SODIUM LUMINAIRES

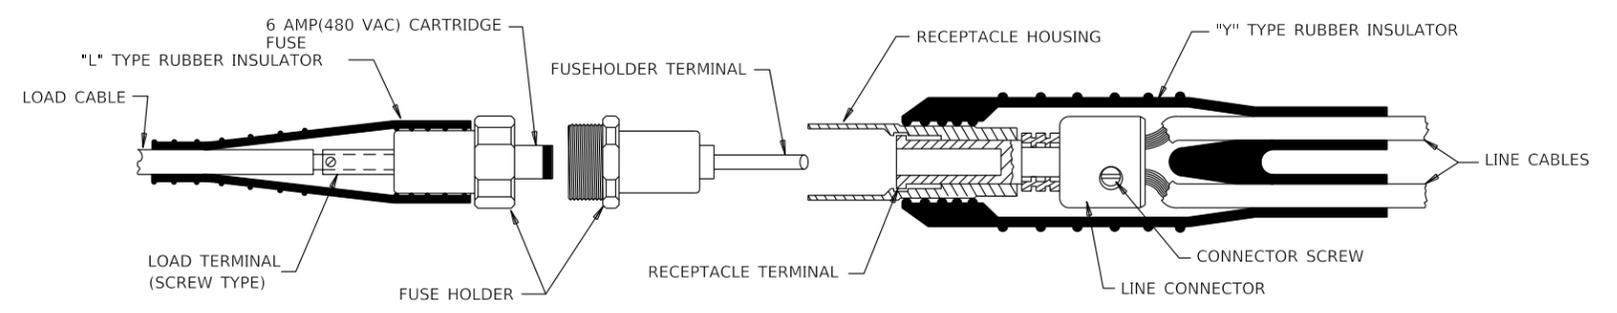


DETAILS OF TYPE HEB-JW-RYC CONNECTOR

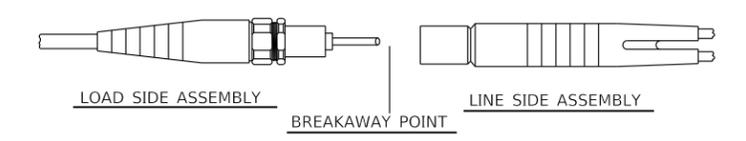

TYPE HEB-JW-RYC CONNECTOR SHOWN

LUMINAIRE DESIGNATION EXAMPLE

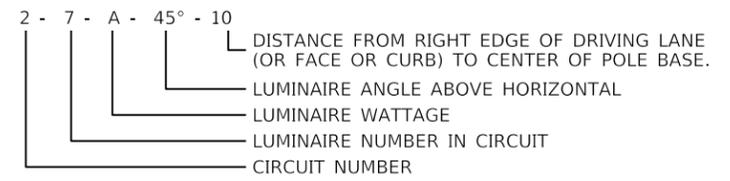

- NOTE: ALL TYPE A LUMINAIRES ARE MOUNTED AT 30' (NOMINAL) 100 WATTS.
- NOTE: ALL TYPE B LUMINAIRES ARE MOUNTED AT 30' (NOMINAL) 250 WATTS.
- NOTE: ALL TYPE C LUMINAIRES ARE MOUNTED AT 40' (NOMINAL) 250 WATTS.
- NOTE: ALL TYPE D LUMINAIRES ARE MOUNTED AT 40' (NOMINAL) 400 WATTS.

FILE NAME: C:\USERS\JESSICA.GOODWIN\DESKTOP\05-VECTOR\FUSE (CL).DGN

USER: Jessica.Goodwin
DATE PLOTTED: March 20, 2017

E-SHEET NAME:

OpenRoads Designer v23.00.01.11

5/24/2012