

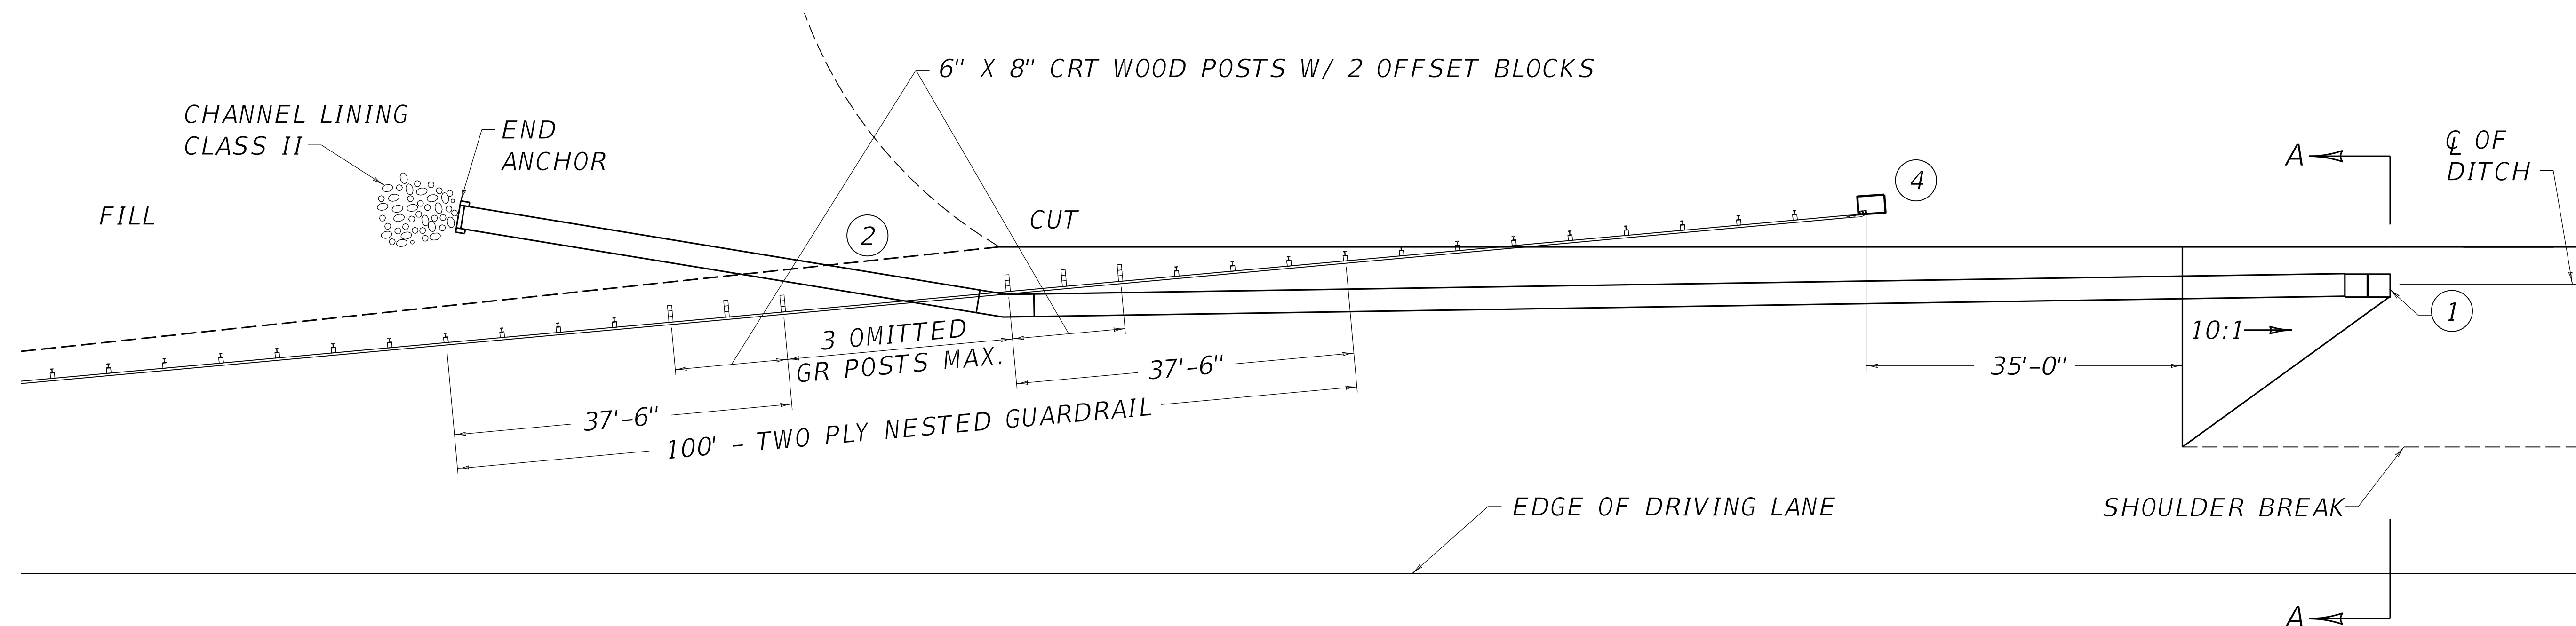


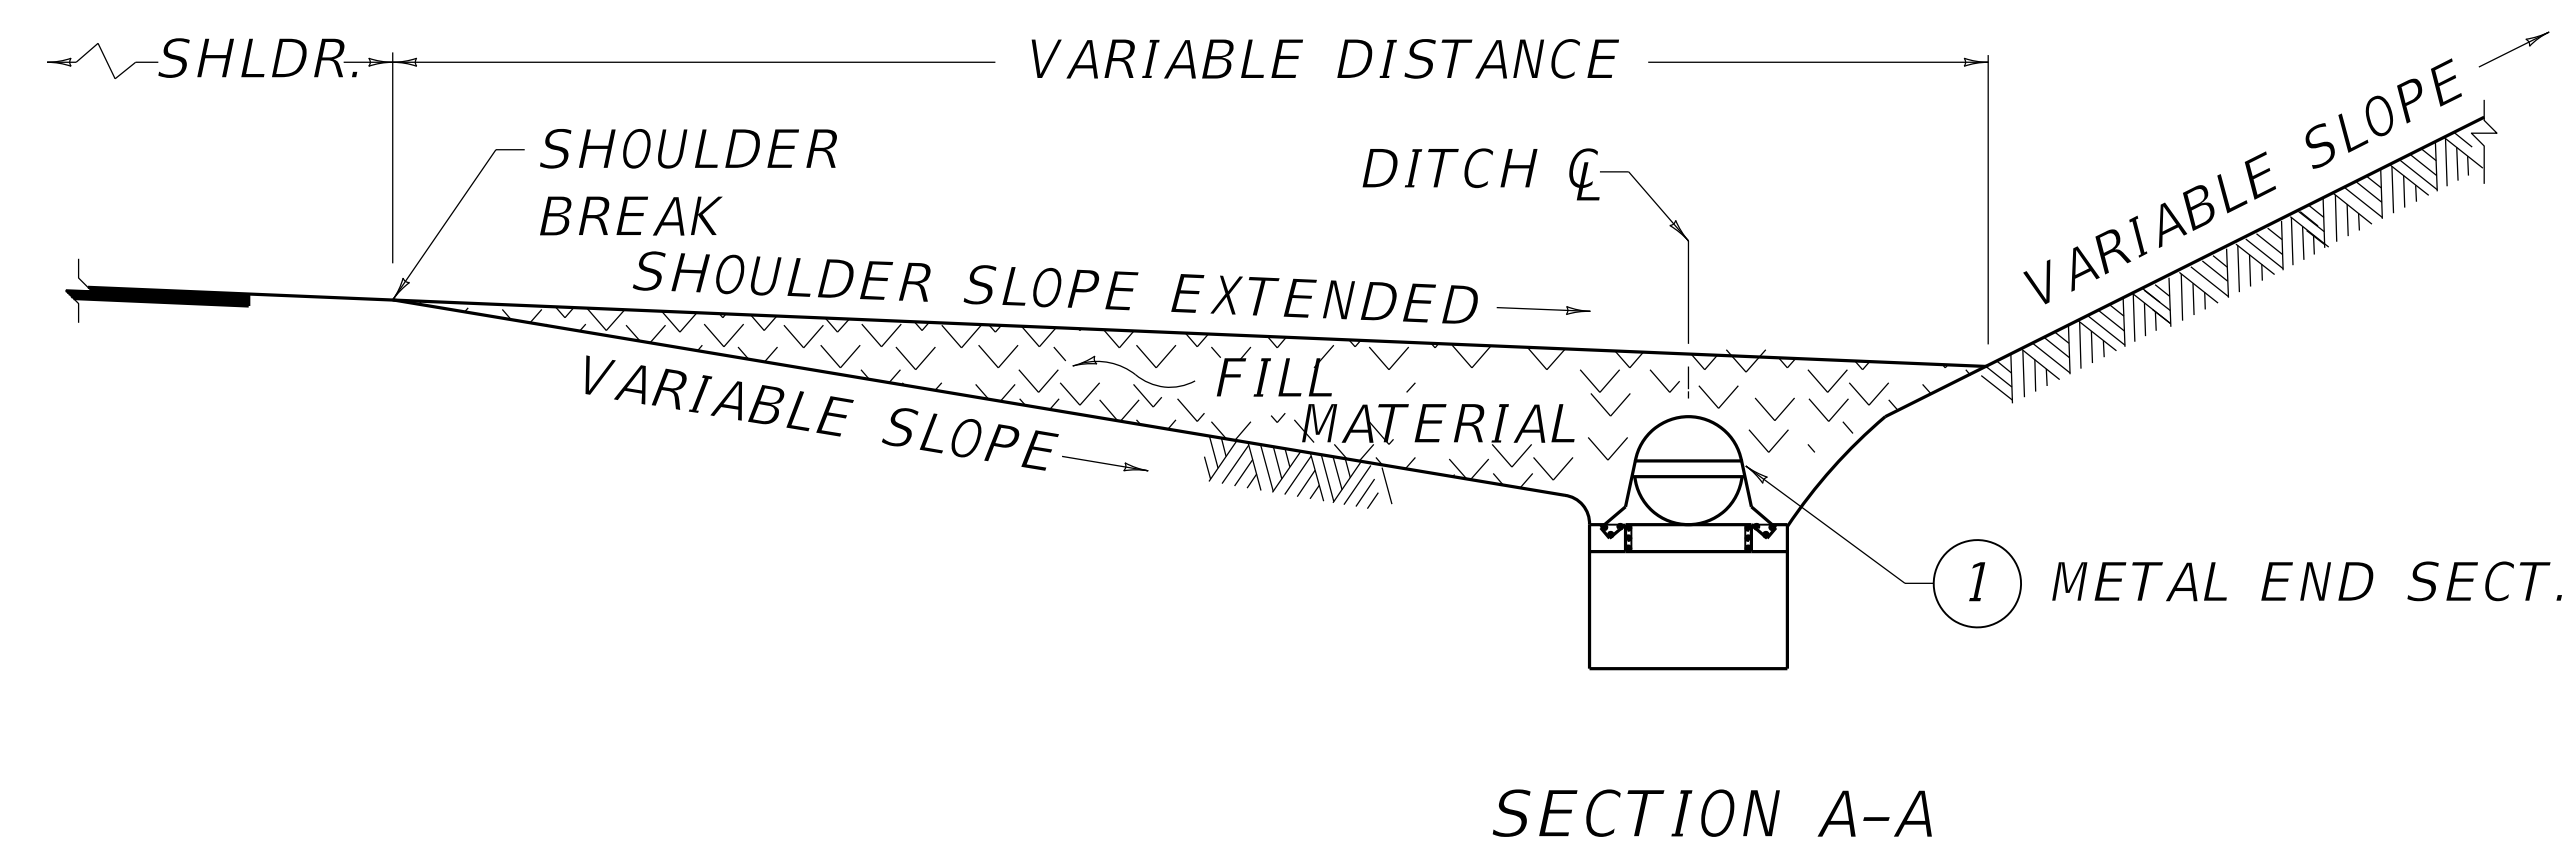

PLAN VIEW

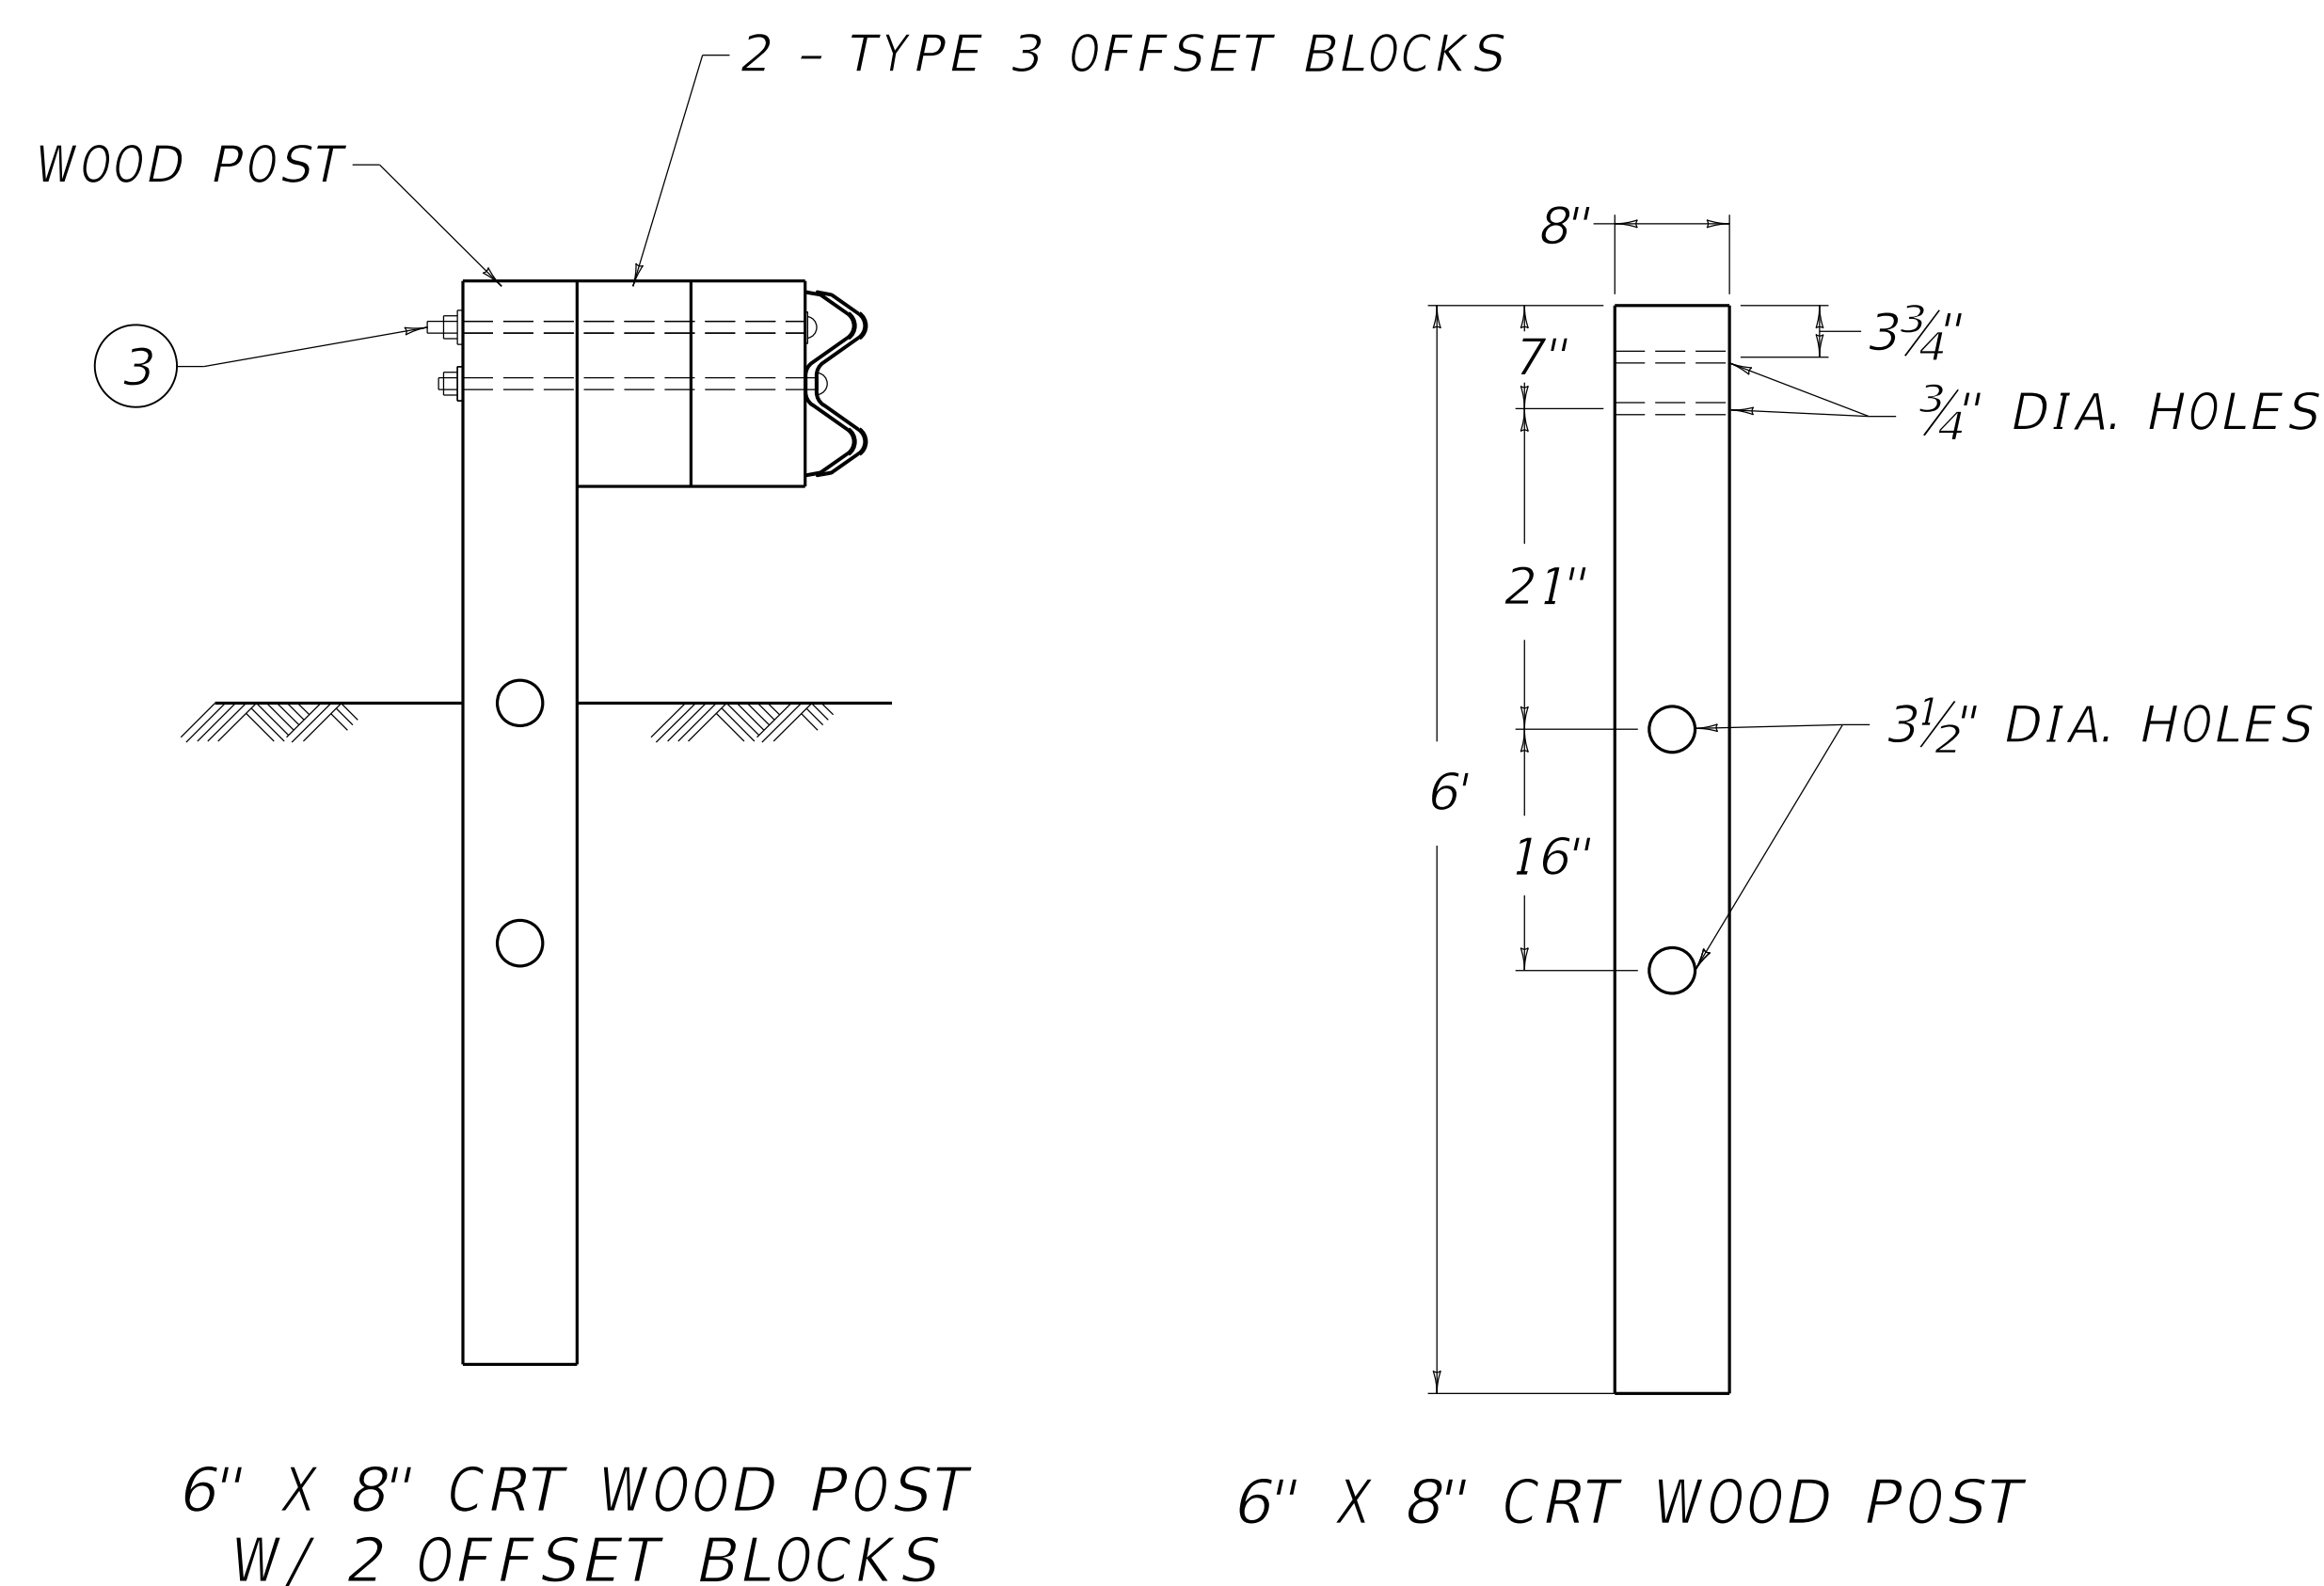

SECTION A-A

- ~ NOTES ~
- BID ITEMS AND UNIT TO BID
 - CHANNEL LINING CLASS II TON
 - END ANCHOR CUYD
 - PIPE LF
 - METAL END SECTION EACH
 - SEE CURRENT STANDARD DRAWING RBR-030 FOR OTHER BID ITEMS.
 - ① SEE CURRENT STANDARD DRAWING RDB-150 AND RDB-160 FOR METAL END SECTIONS.
 - ② A MINIMUM DISTANCE OF 5'-0" BEHIND THE RAIL SHALL BE CLEAR OF ANY FIXED OBJECT HAZARDS.
 - ③ 1 - 5/8" DIA. BOLT WITH TWO ROUND WASHERS.
 - ④ SEE CURRENT STANDARD DRAWING RBR-032 FOR ALTERNATE END ANCHOR.

USE WITH CUR. STD. DWGS.
RBR-030 RBR-032 RDB-150
RDB-160 RDX-060 RDX-065

