

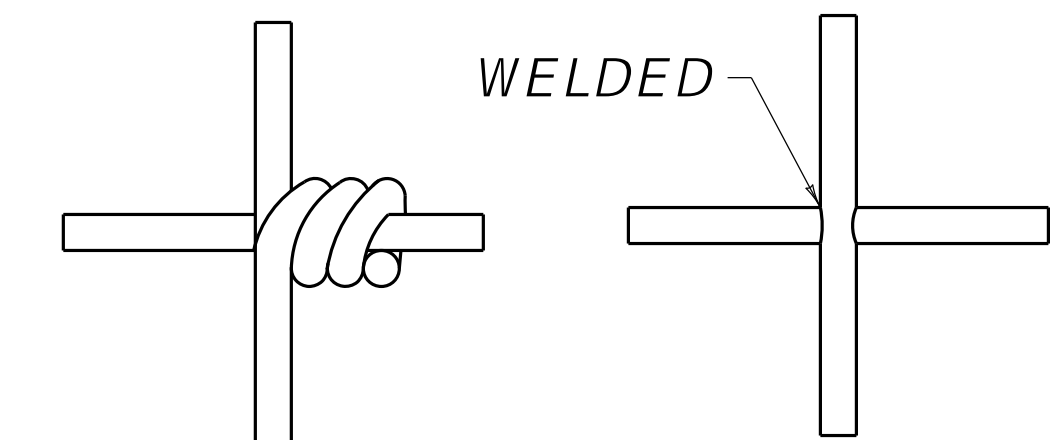
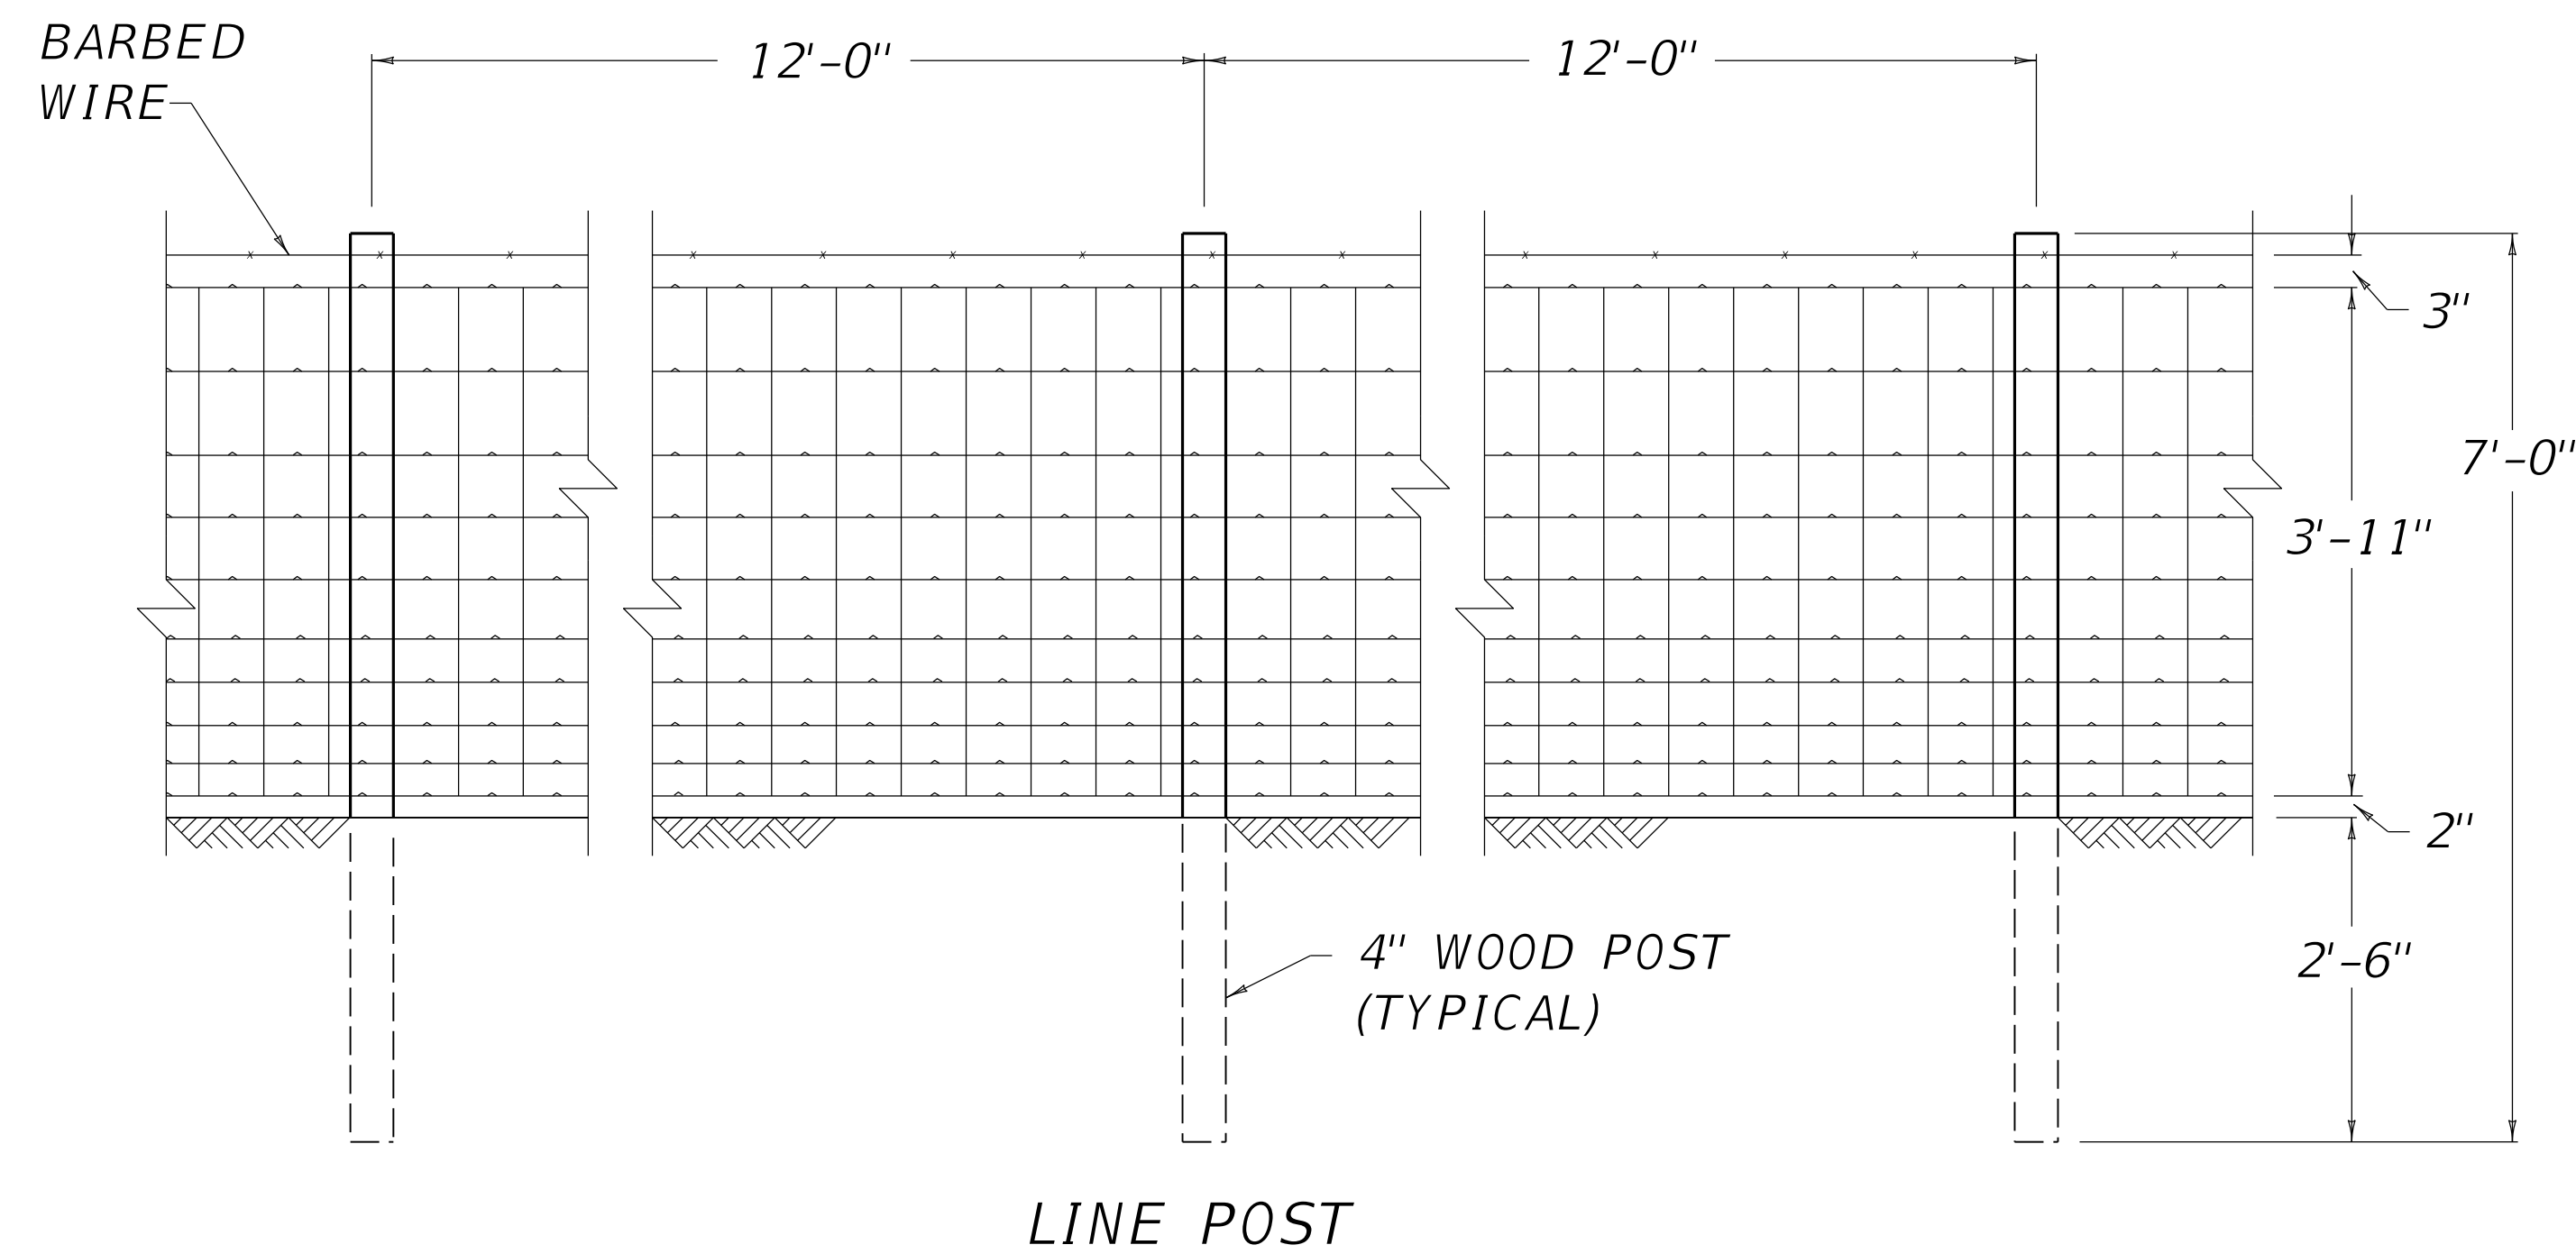
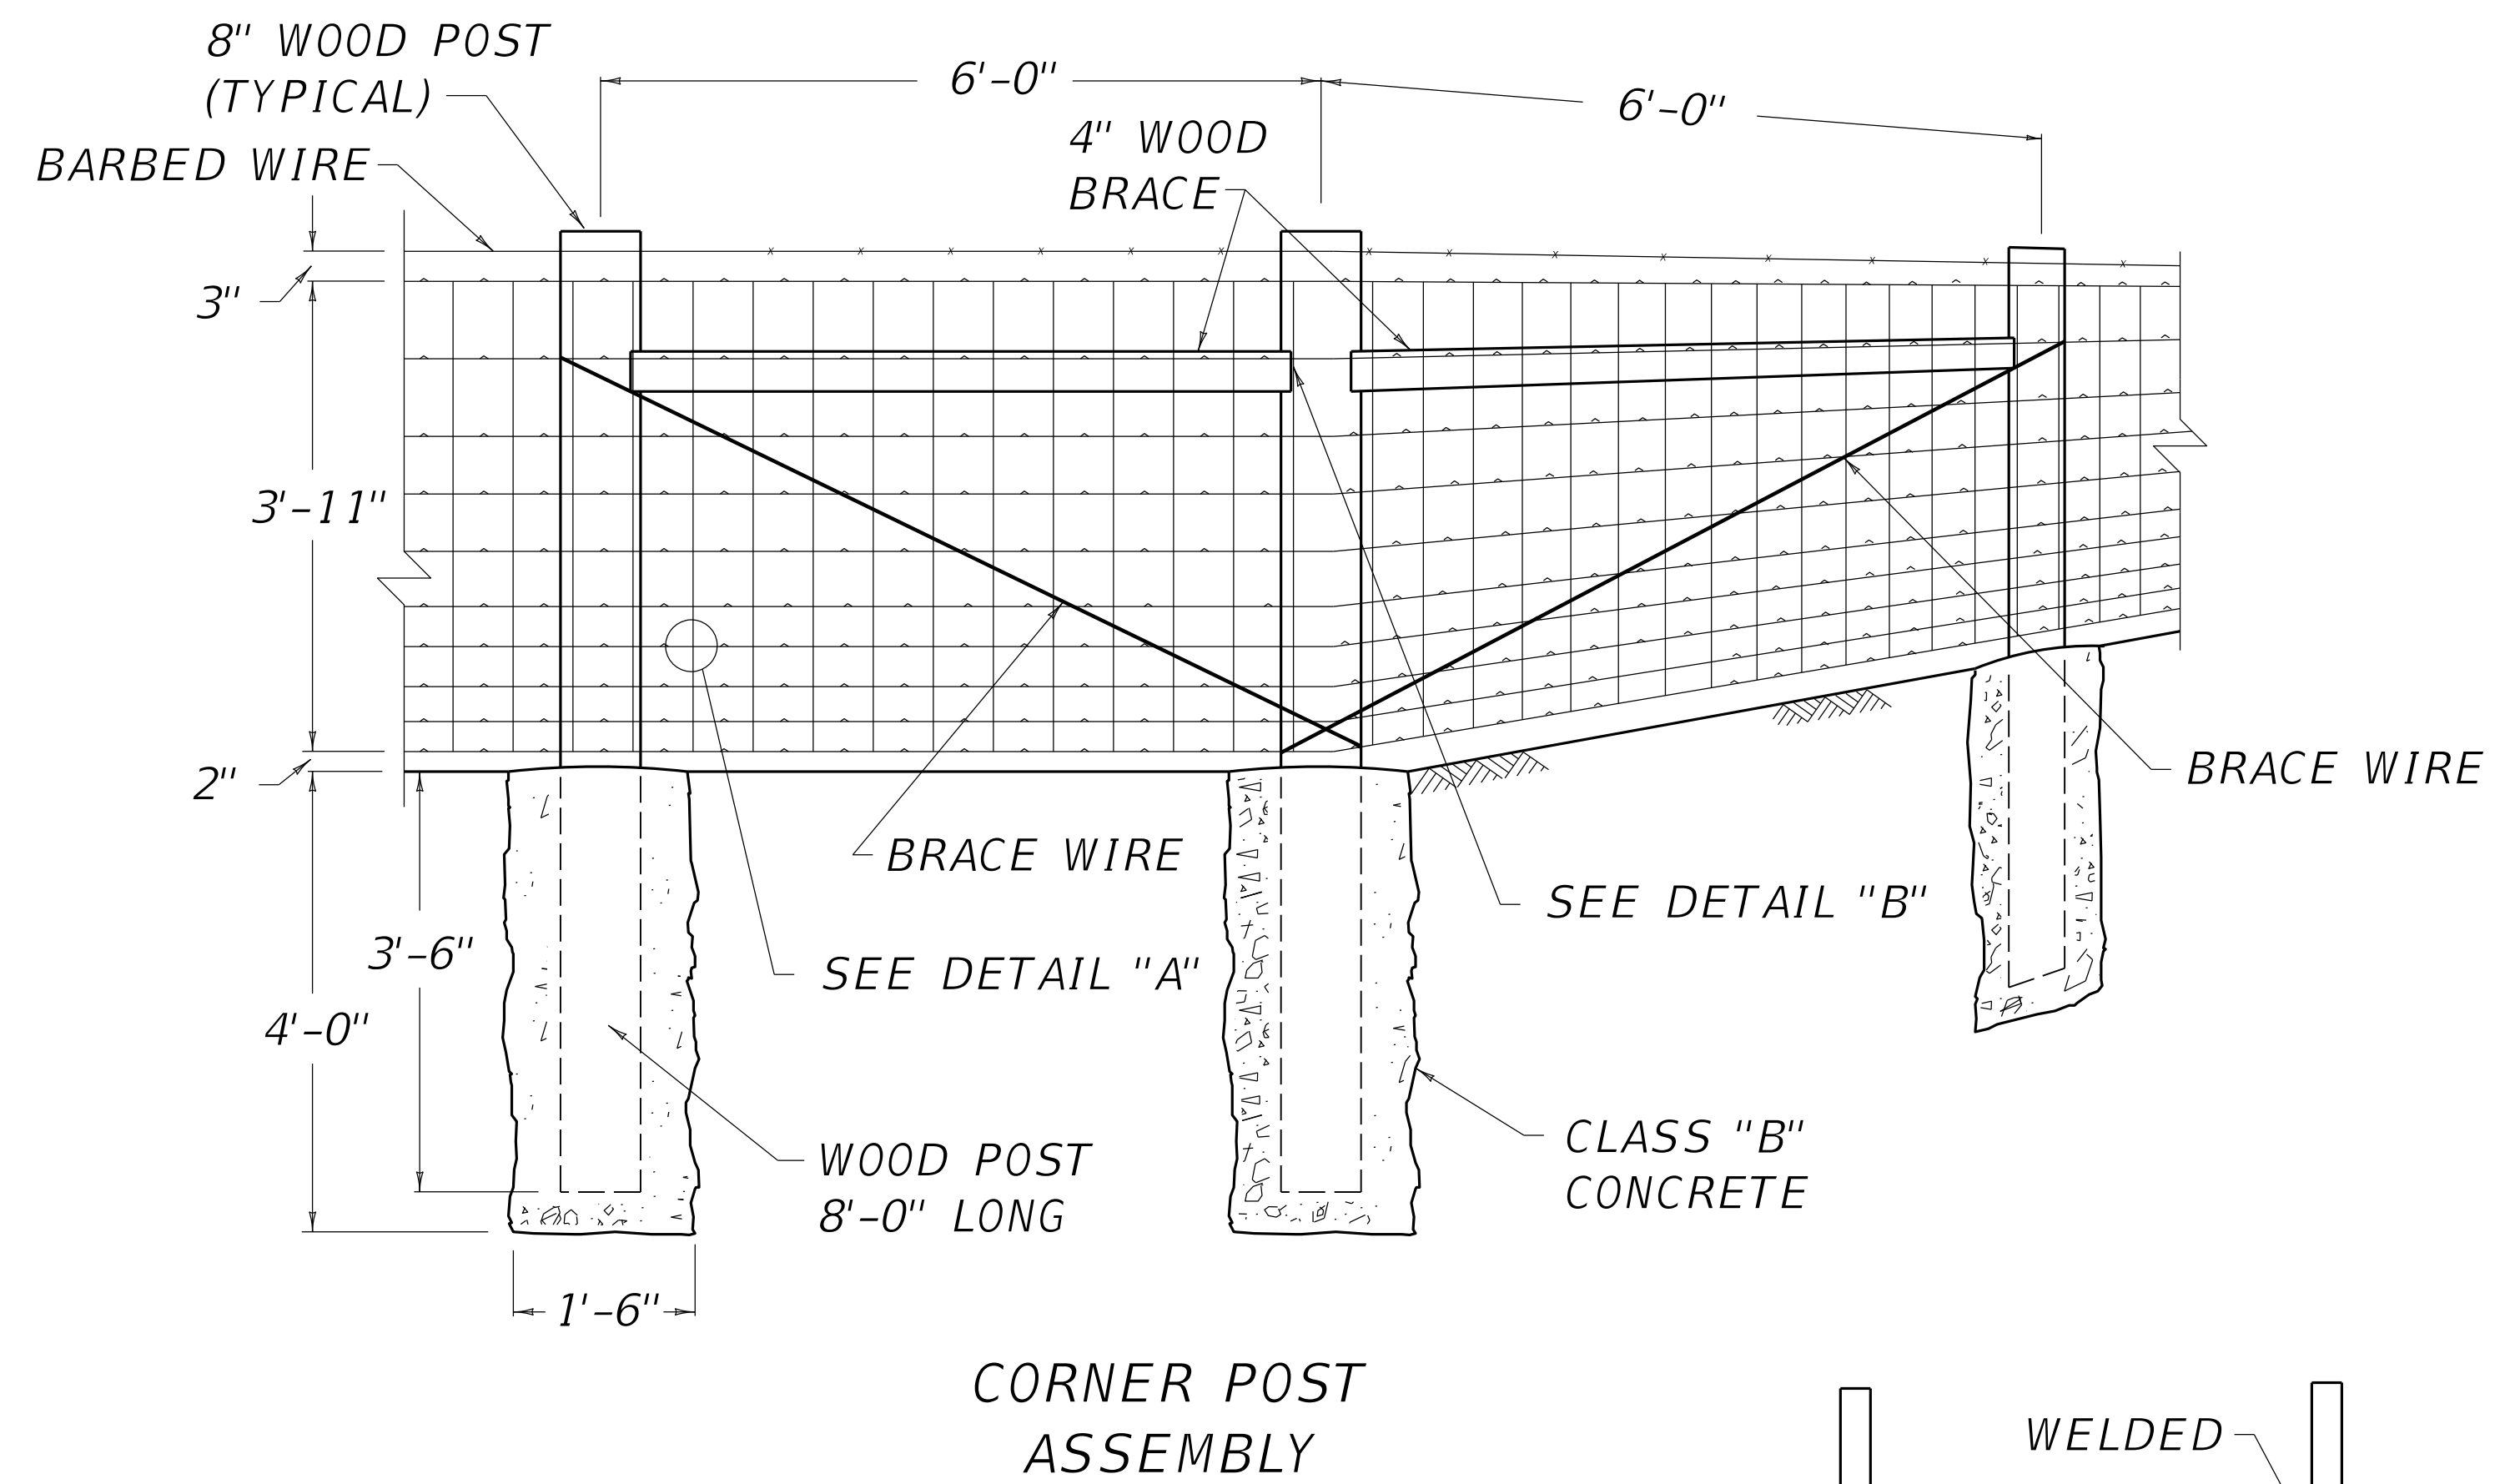


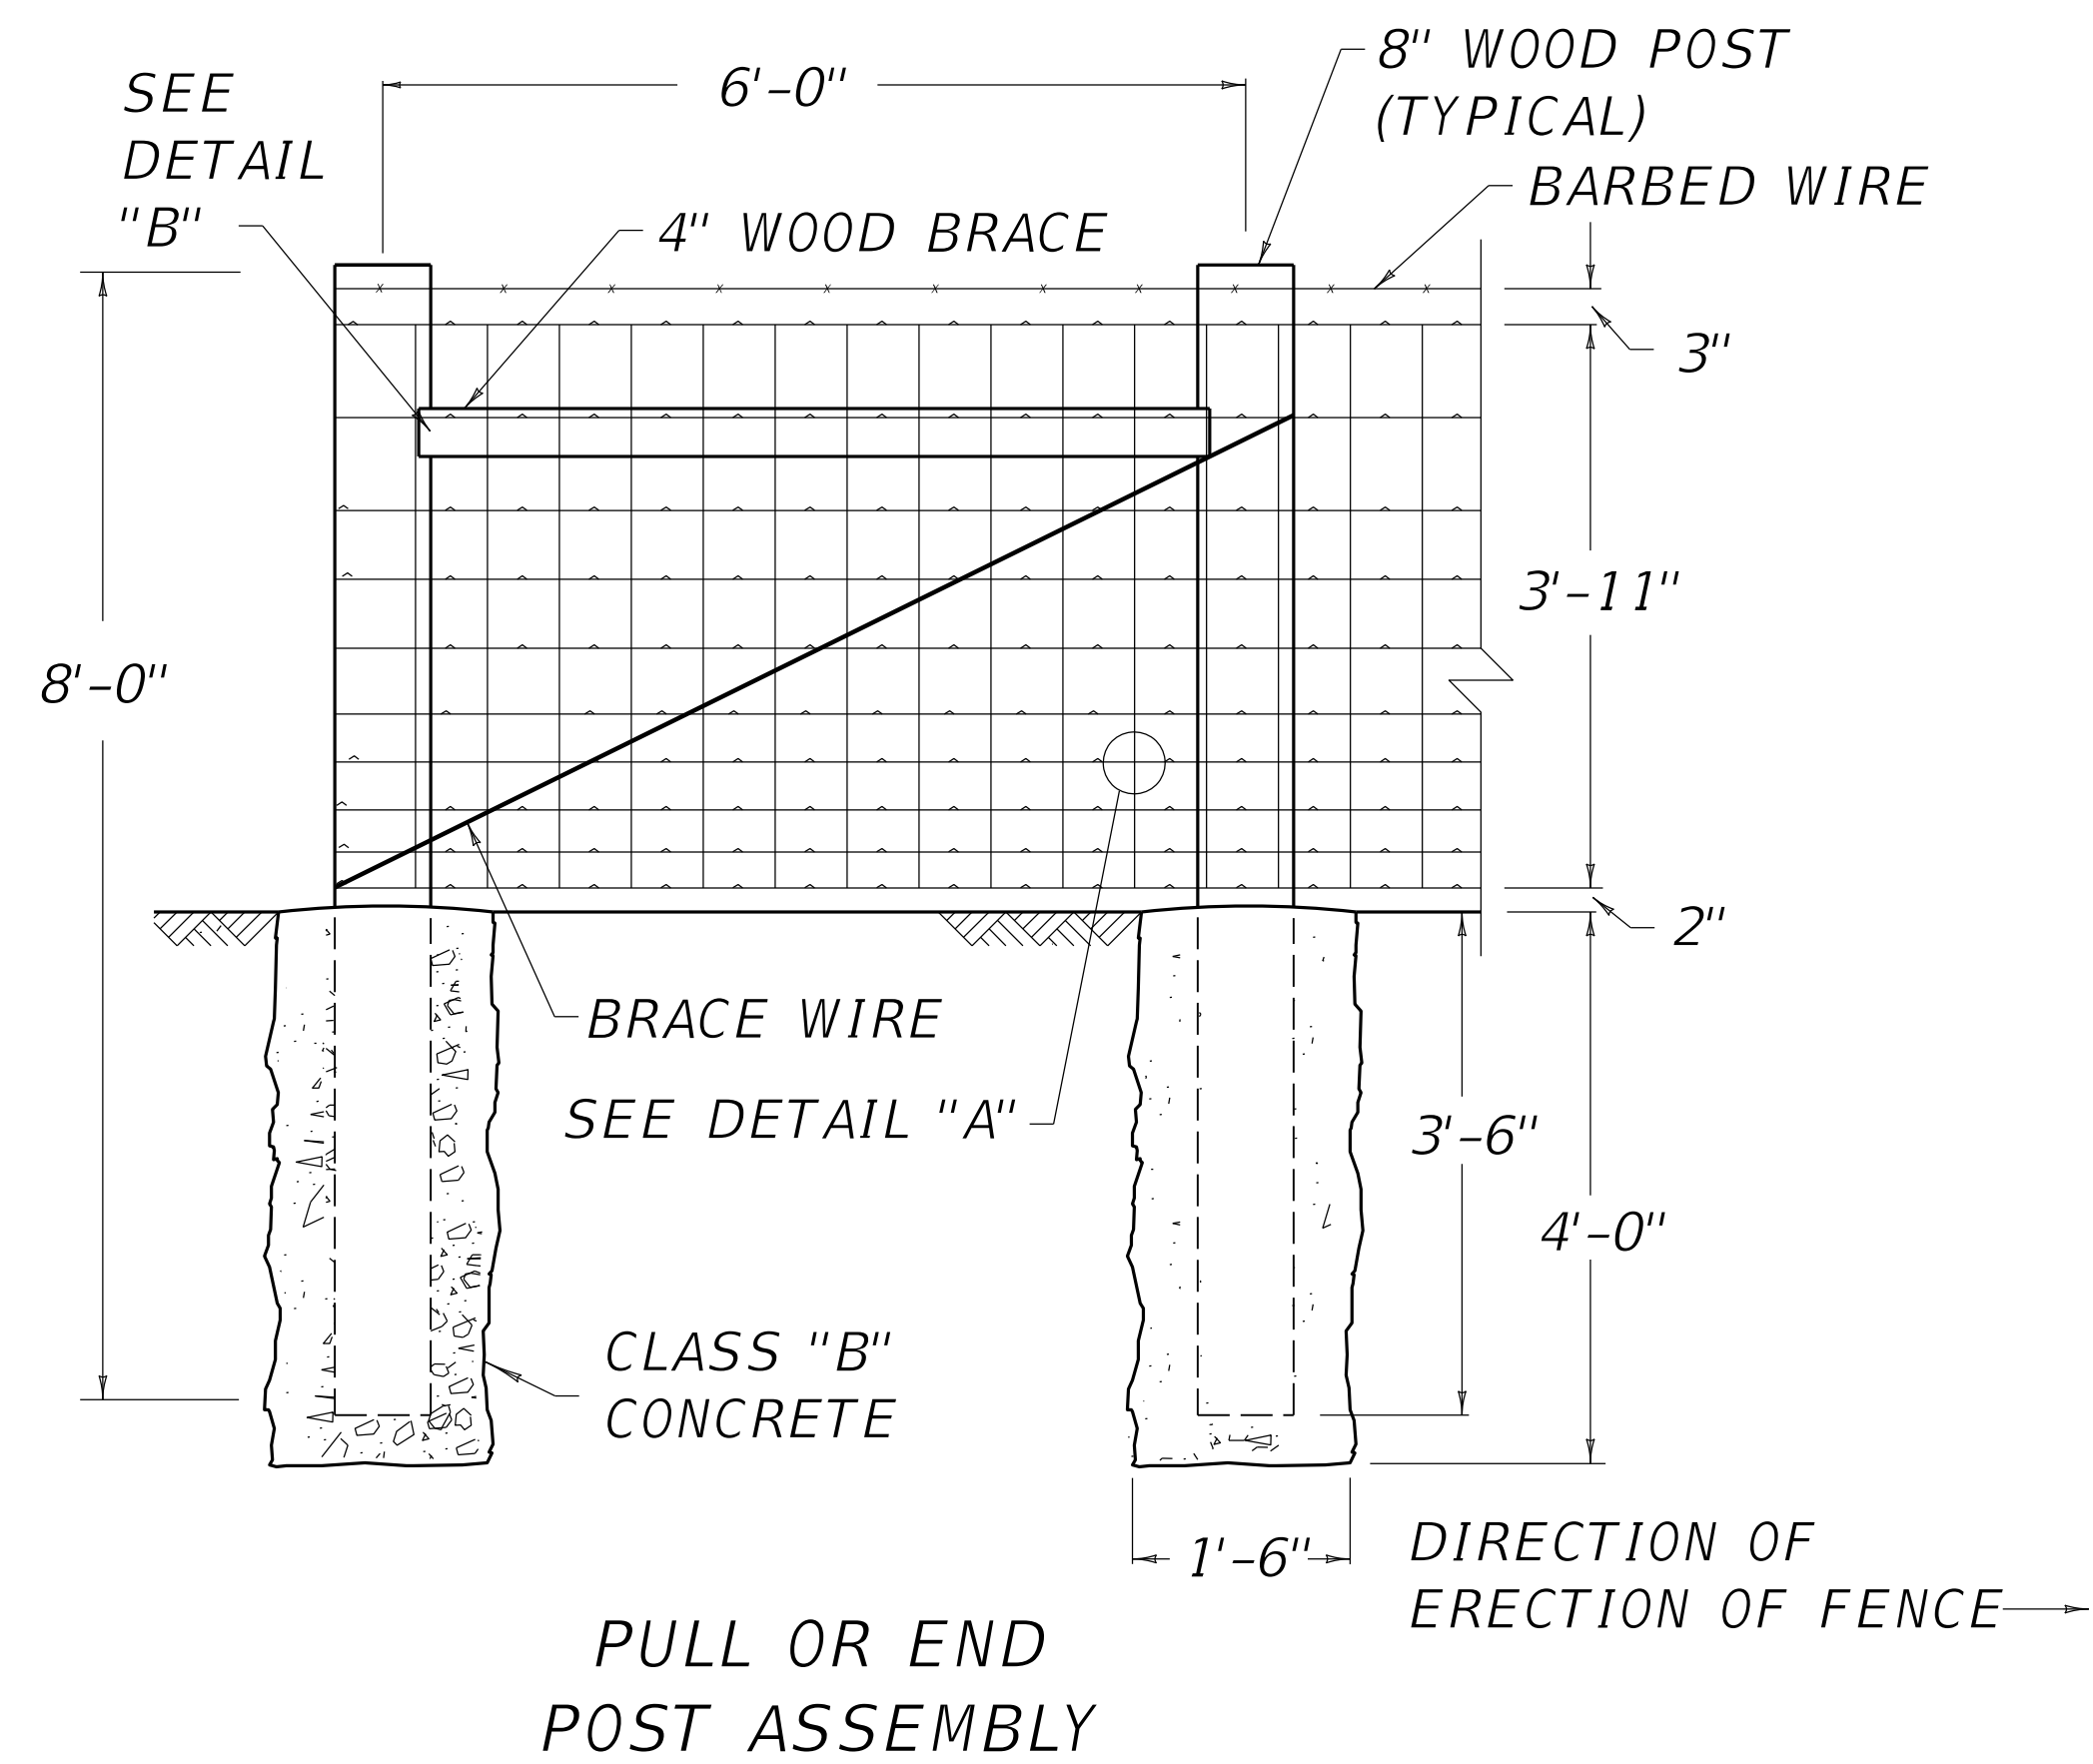

ALTERNATE METHODS OF SECURING VERTICAL STAY WIRE TO THE HORIZONTAL WIRE OF THE FABRIC.

DETAIL "A"

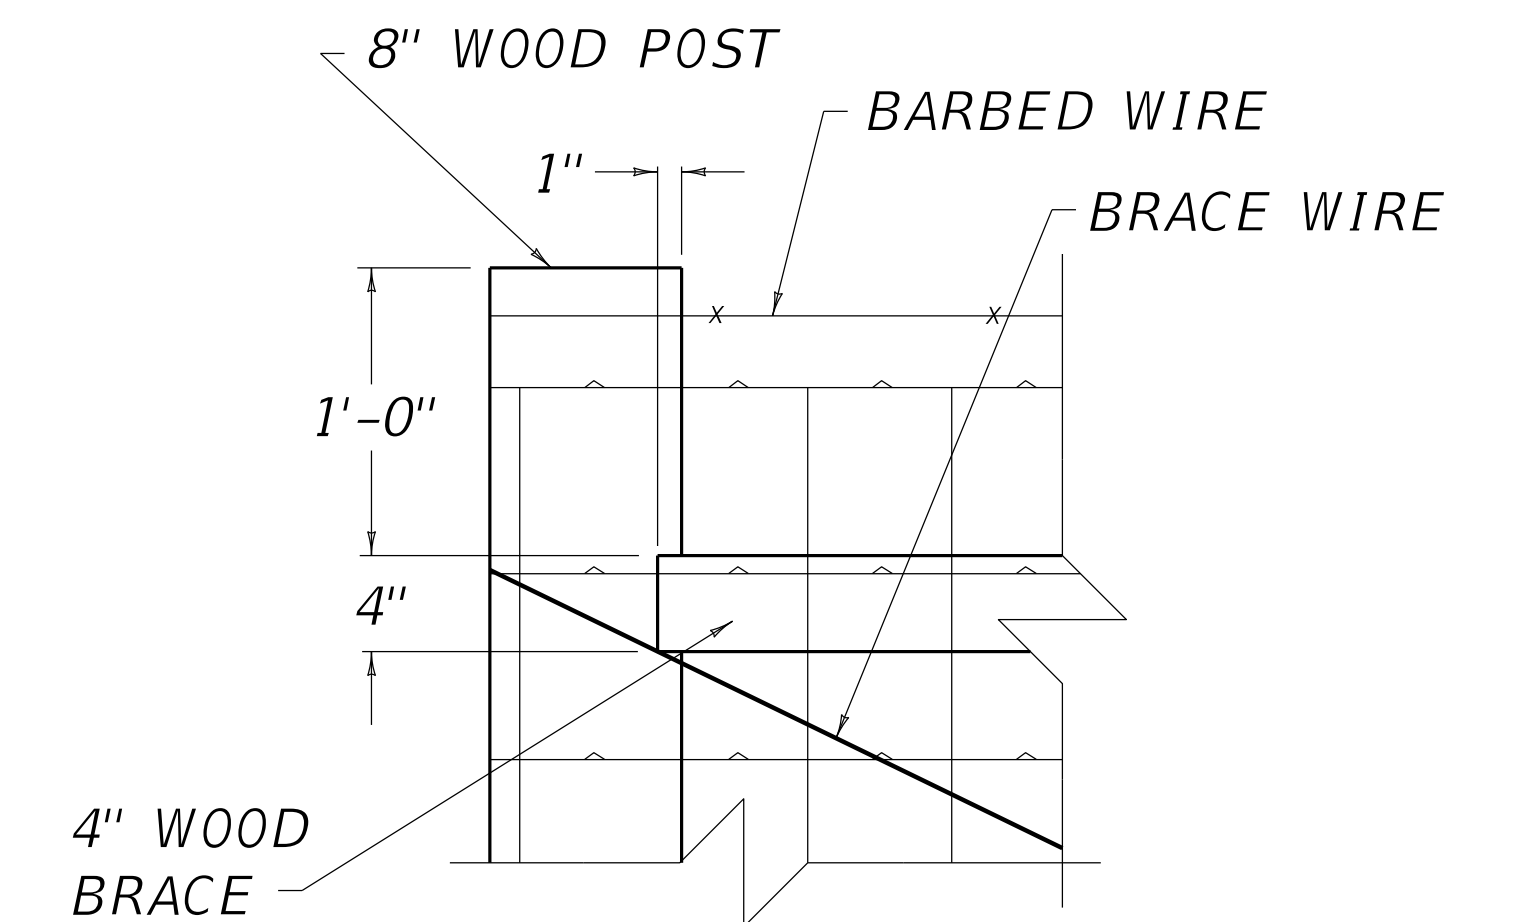

DETAIL "B"

~ NOTES ~

- BID ITEM AND UNIT TO BID
FENCE-WOVEN WIRE TYPE 2
CONCRETE-CLASS B
1. ON INTERMEDIATE PULL POST ASSEMBLIES, BRACE WIRES SHALL BE REQUIRED FOR BOTH DIRECTIONS.
2. WOVEN-WIRE FABRIC SHALL BE EITHER ALUMINUM-COATED STEEL NO. 1047-6-9 OR ZINC-COATED STEEL NO. 1047-6-9.
- LF
CUYD



COMMONWEALTH OF KENTUCKY
DEPARTMENT OF HIGHWAYS

FENCES

WOVEN WIRE FENCE TYPE 2

STANDARD DRAWING NUMBER
RFW-006-07

FENCES & GATES

REVISION DATE: 12/01/2015
REVISION NUMBER: 0

SUBMITTED: 12-01-2015
DIVISION DIRECTOR: [Signature]
DATE: 12-01-2015
APPROVED: [Signature]
STATE HIGHWAY ENGINEER: [Signature]