


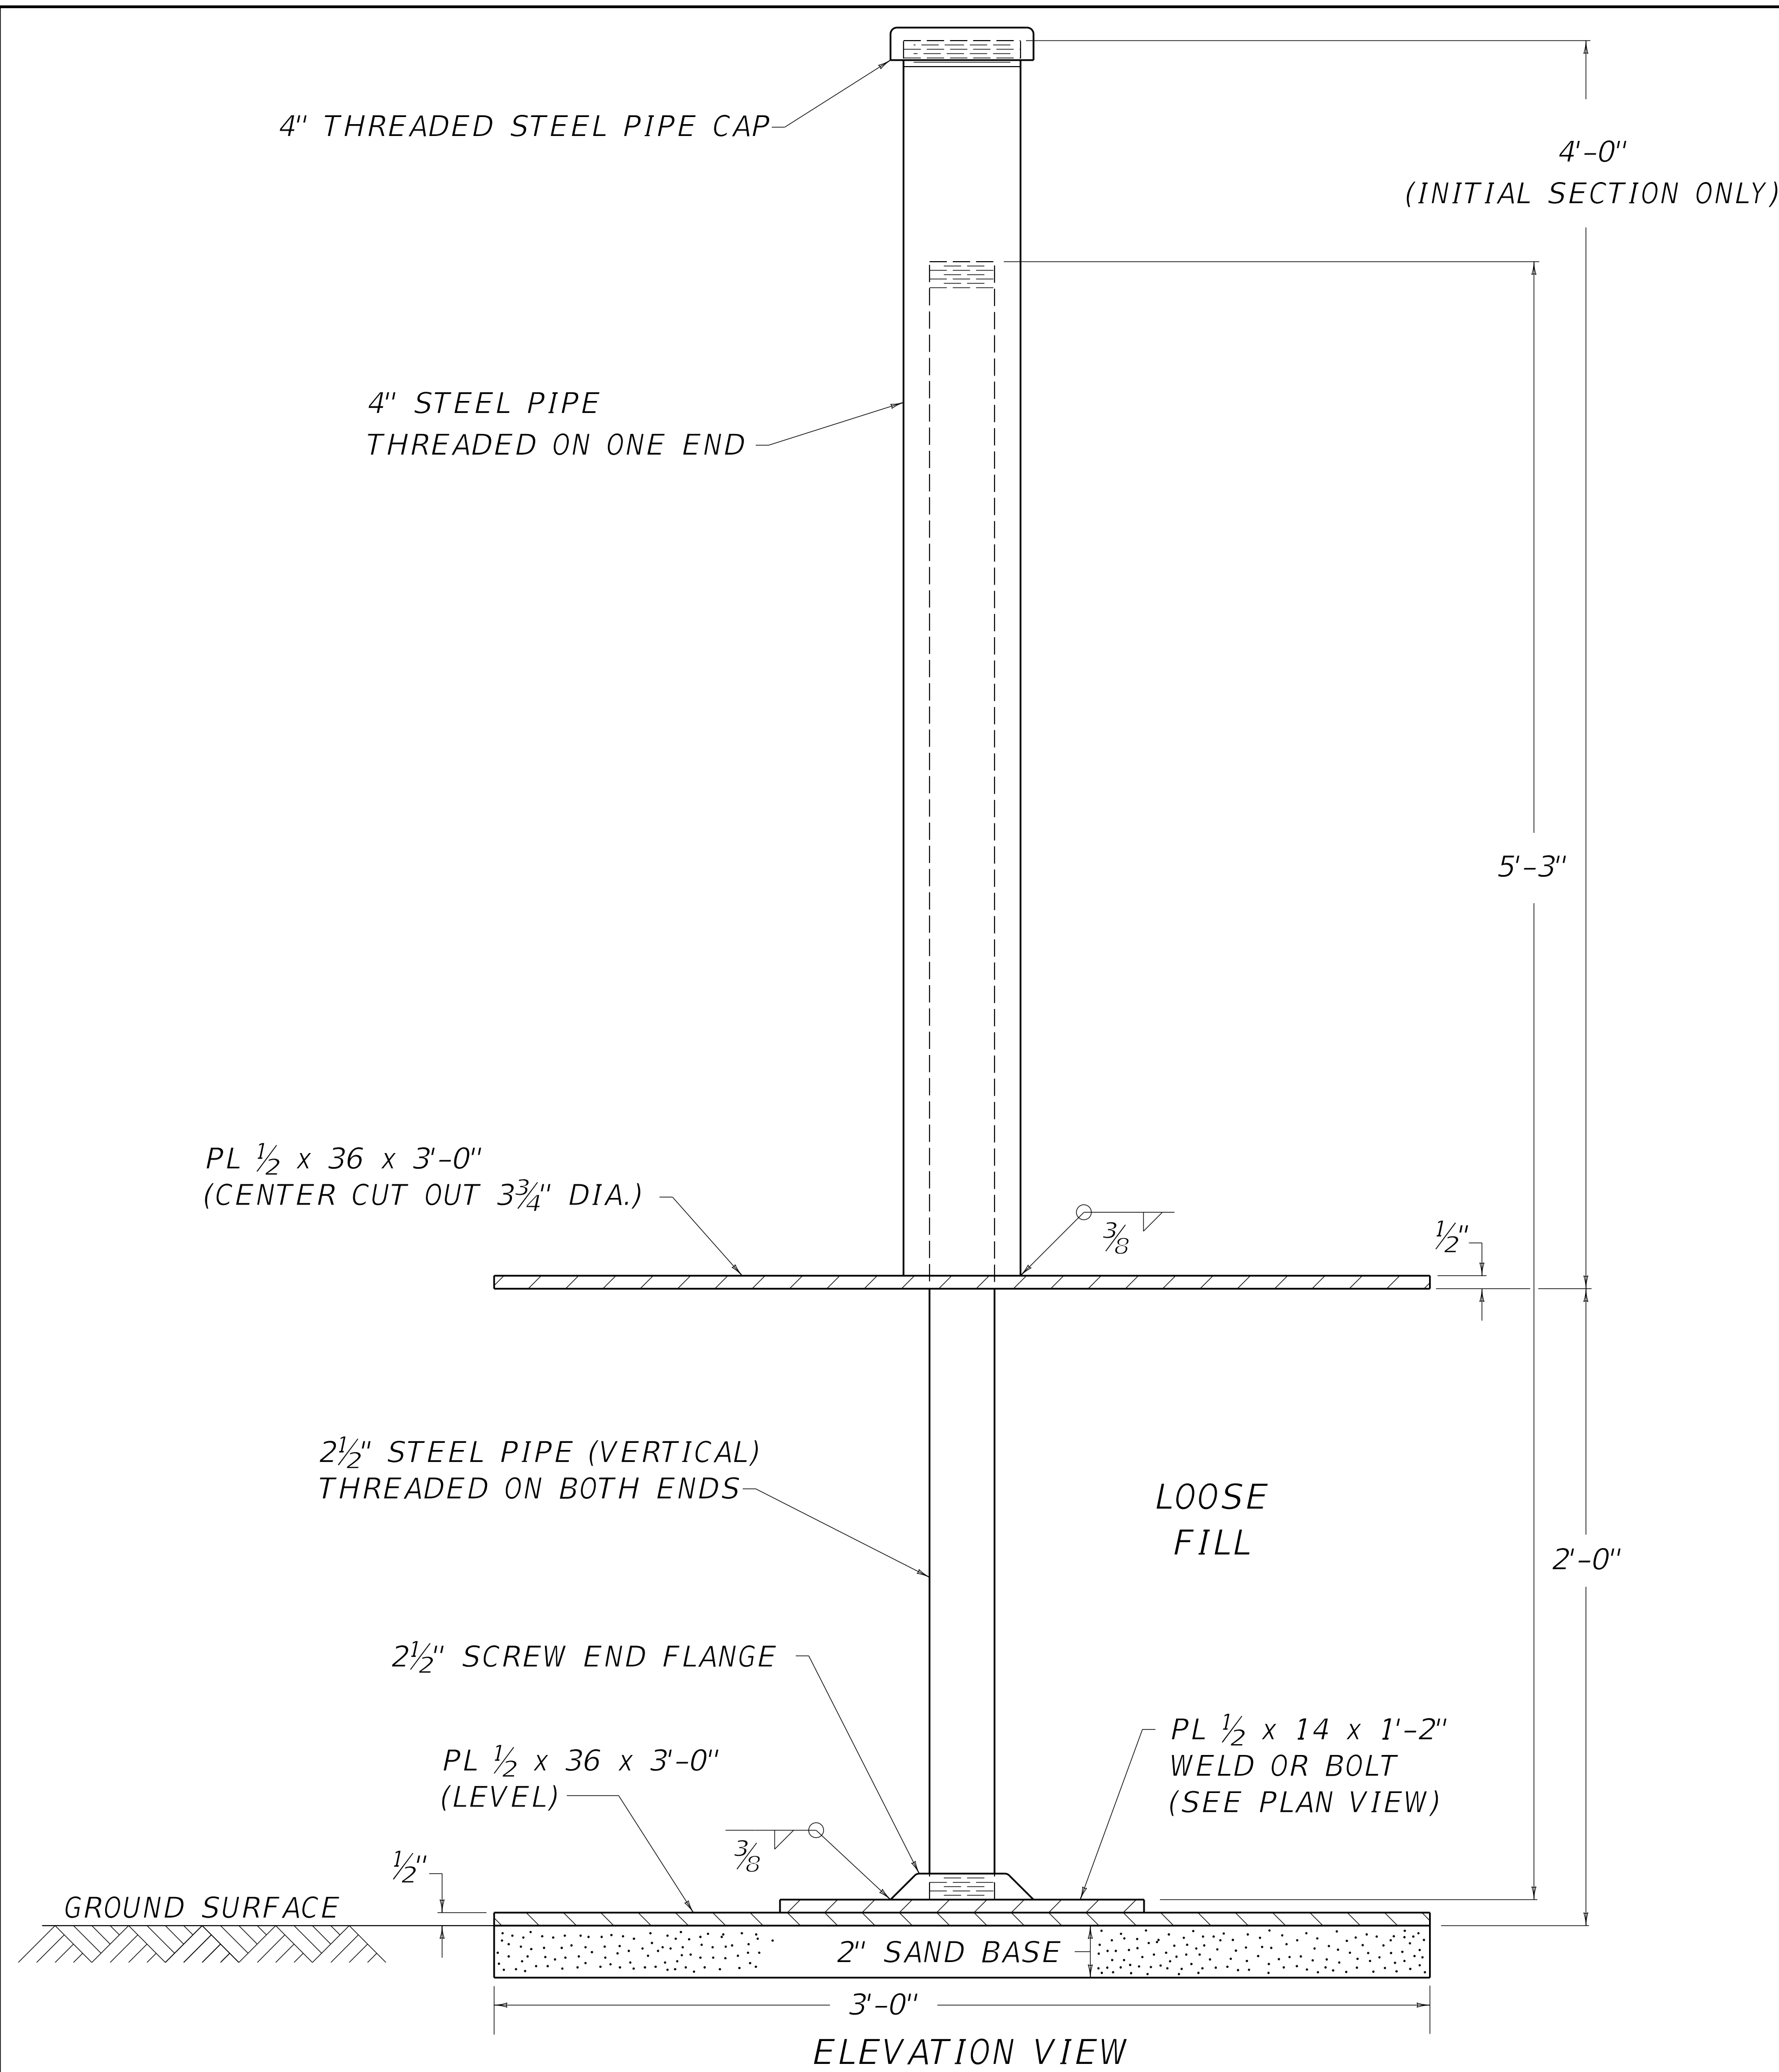

- ~ NOTES ~
1. ADDITIONAL PIPE SHALL BE FURNISHED IN 5'-3" SECTIONS (DUE TO COMMERICAL PIPE LENGTHS OF 21'-0") THREADED ON BOTH ENDS, PAID FOR PER LF AND SHALL MEET THE REQUIREMENTS OF SECTION 810.05.03 OF THE CURRENT STANDARD SPECIFICATIONS.
 2. PIPE SIZES ARE GIVEN IN NOMINAL DIAMETERS.
- | | |
|---------------------------|------|
| BID ITEMS AND UNIT TO BID | EACH |
| SETTLEMENT PLATFORM | LF |
| STEEL PIPE-2 1/2 IN | LF |
| STEEL PIPE-4 IN | LF |

