



SECTION OF FRAME
WHEN USED WITH MANHOLES

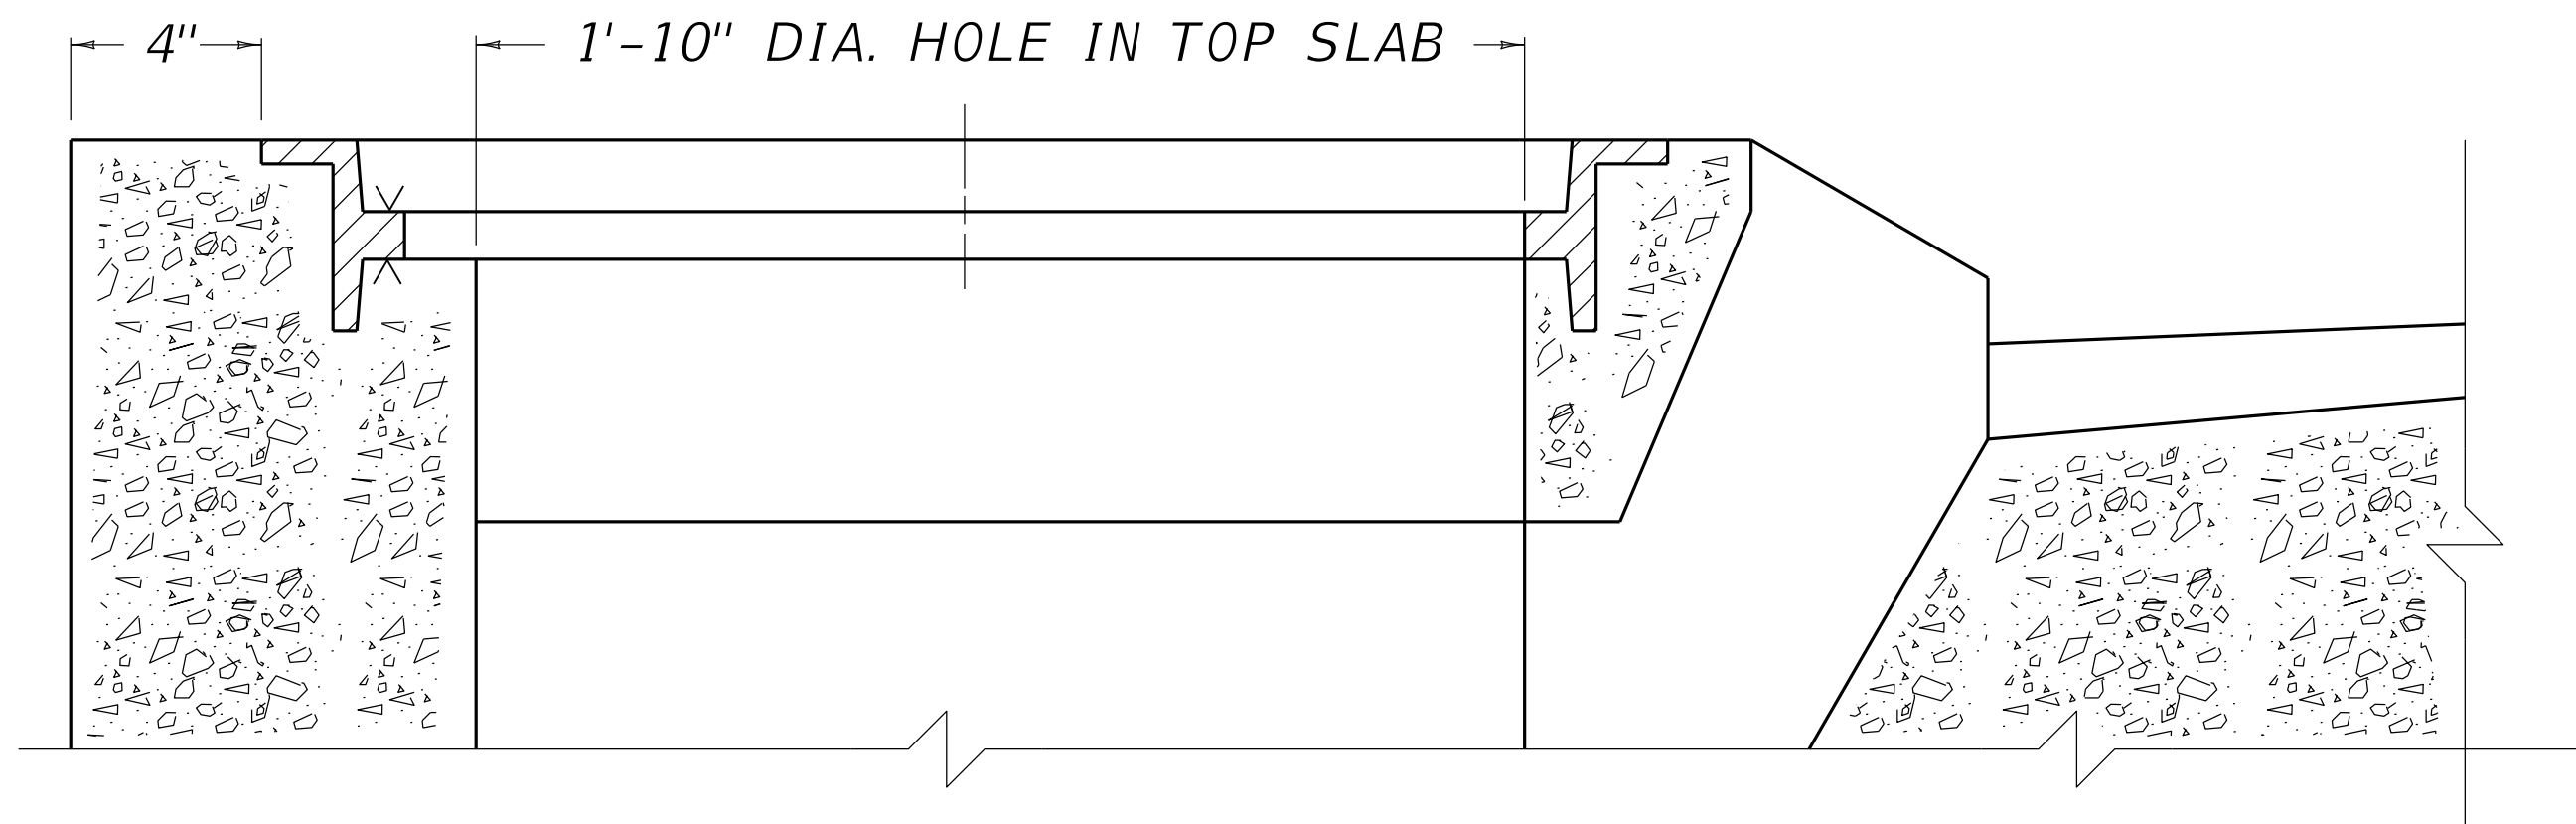


SECTION OF FRAME WHEN
USED WITH CURB BOX INLET

~ NOTES ~


- BID ITEM AND UNIT TO BID
FRAME AND LID TY 1 EACH
1. THE FRAME IS REVERSIBLE AND IS TO BE USED ON MANHOLES IN NON-VEHICULAR TRAFFIC AREAS, AND ON BOX INLETS AS SPECIFIED.
 2. APPLICATIONS SHOWN ARE FOR ILLUSTRATION PURPOSES ONLY.
 - ③ VARIATION IN LID LETTERING (SEE PIPE SUMMARY) DENOTES SEWER TYPES:
 - (A) STORM SEWER
 - (B) SANITARY SEWER
 - (C) SANITARY AND STORM SEWER
 4. THE "KY" SYMBOL SHALL APPEAR ON ALL LIDS.

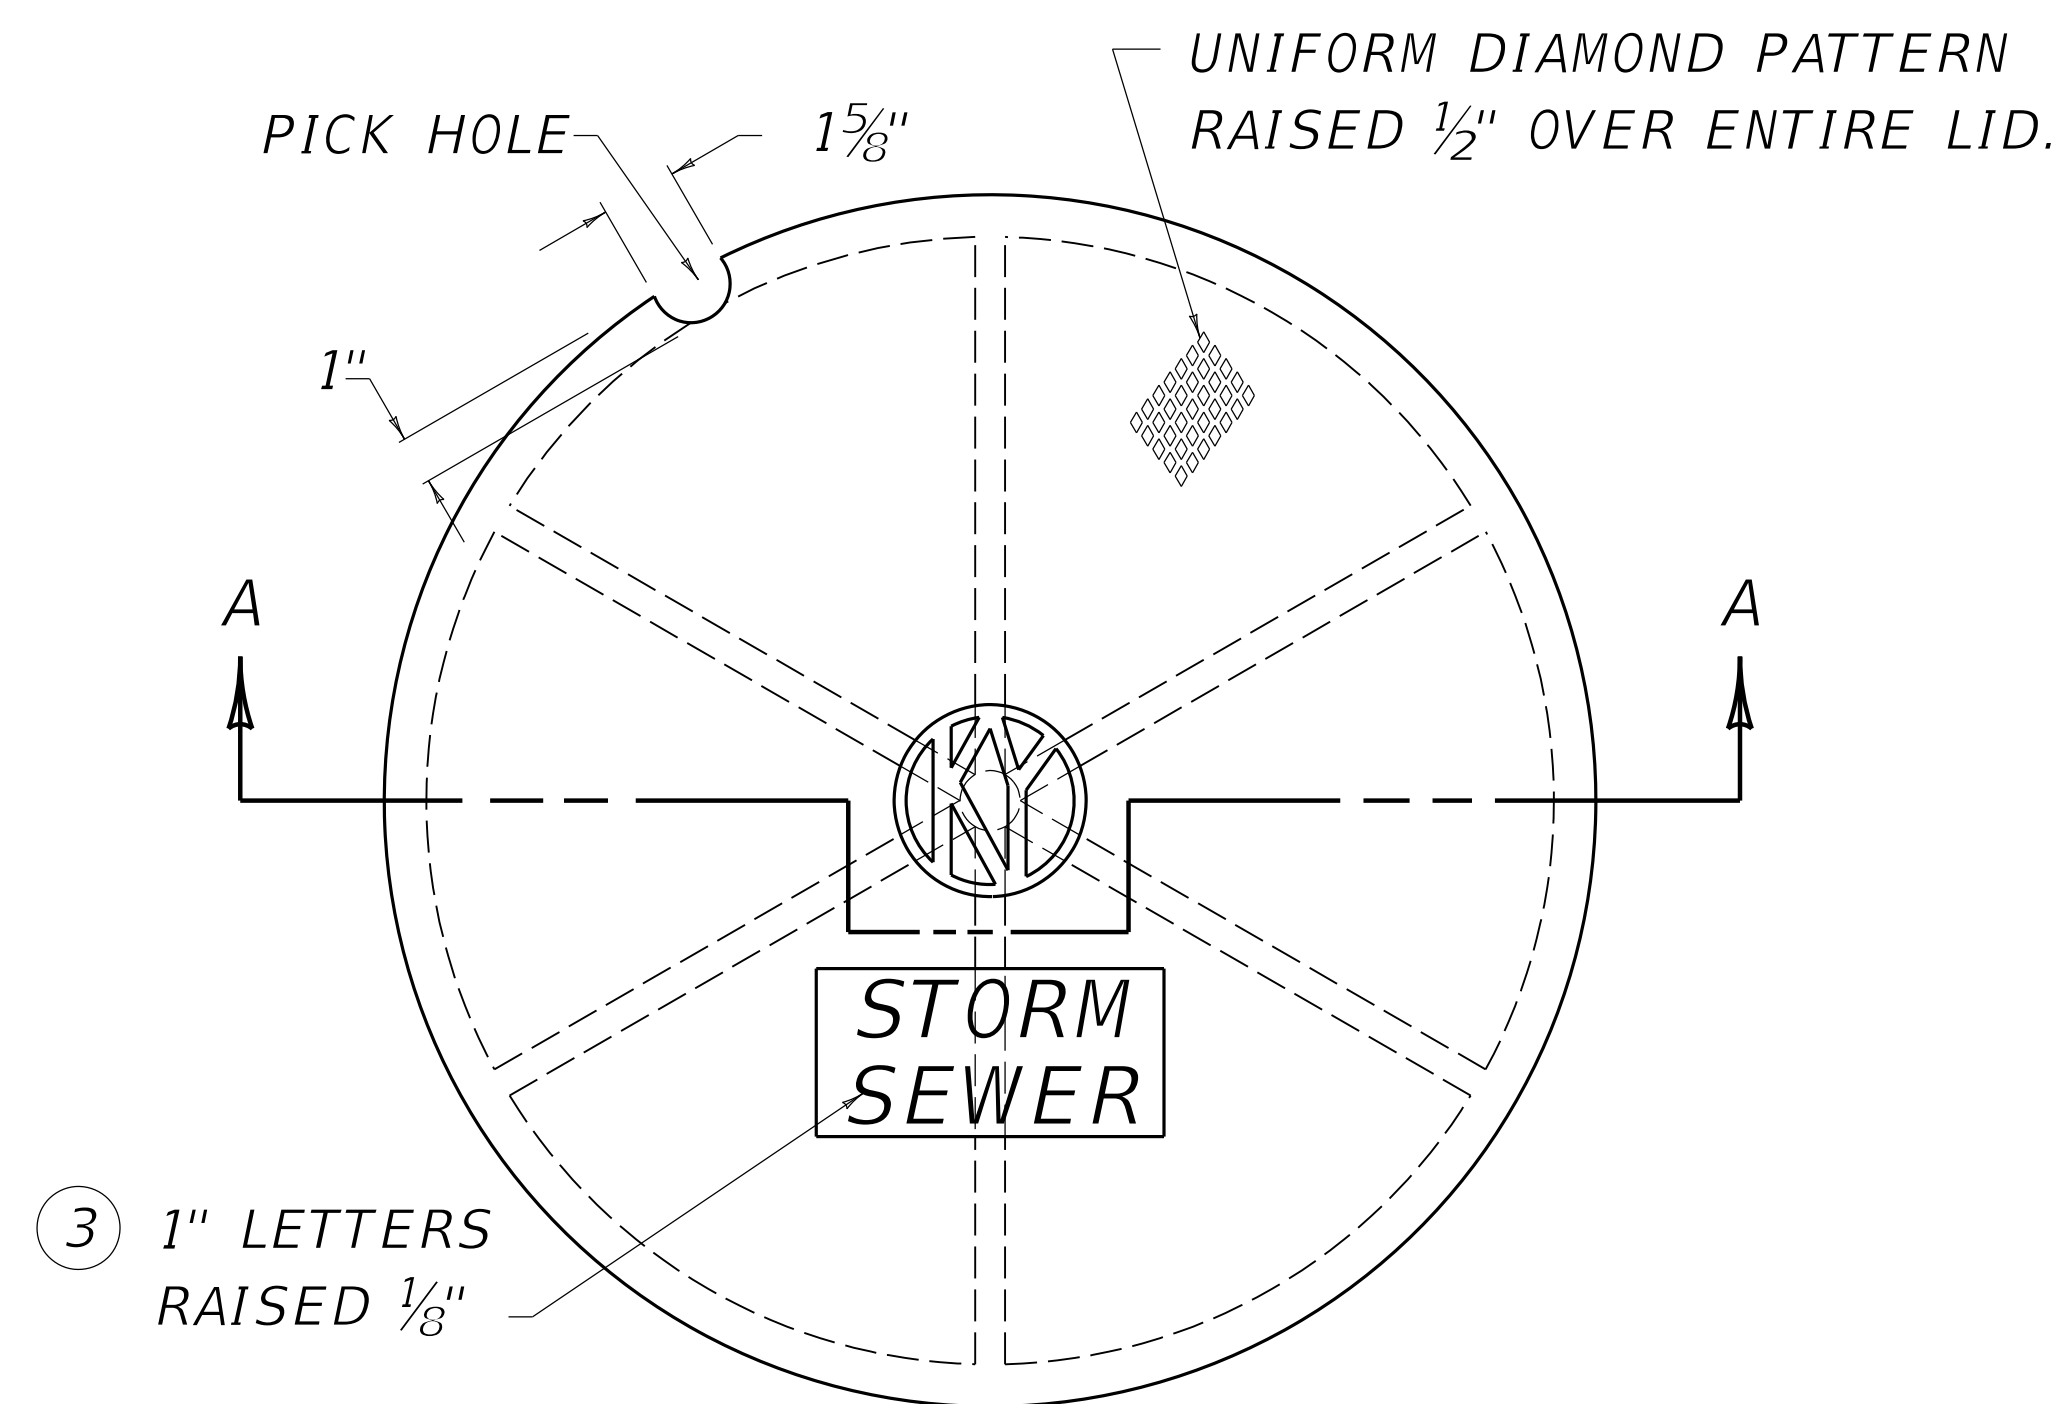

PLAN VIEW

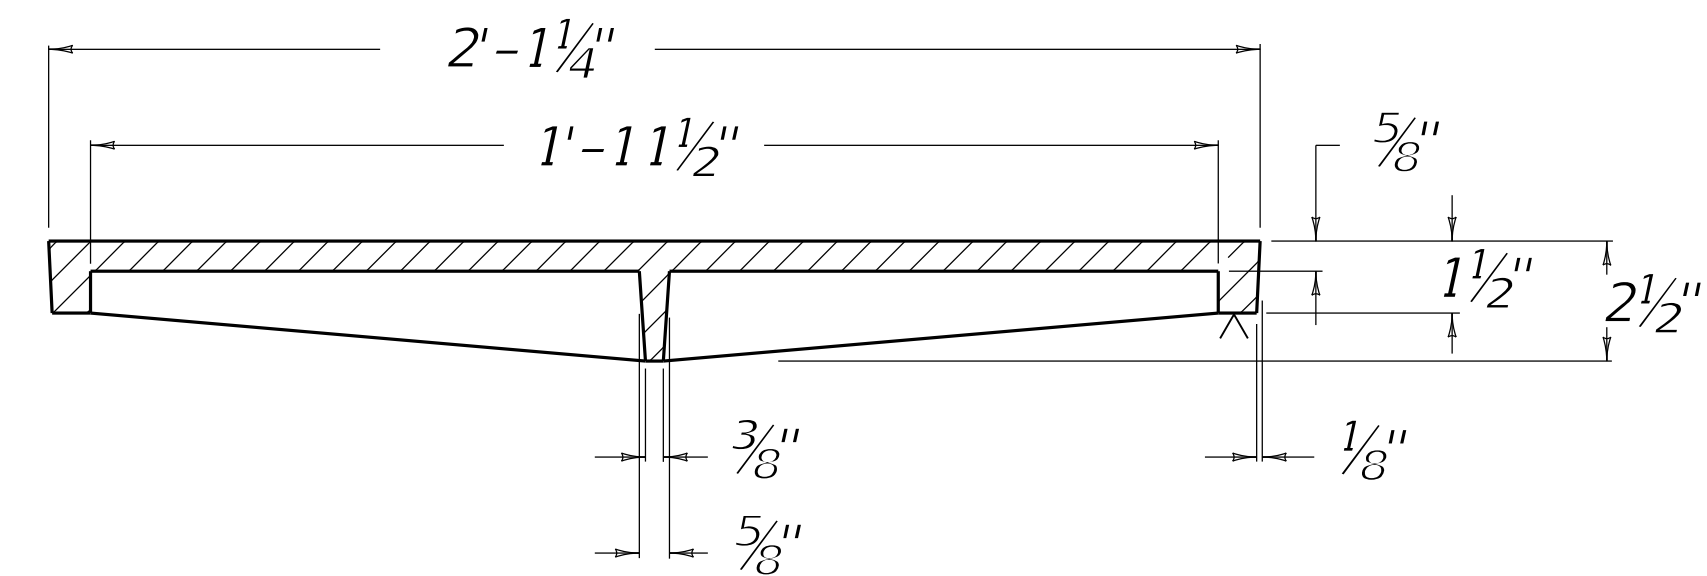

SECTION A-A

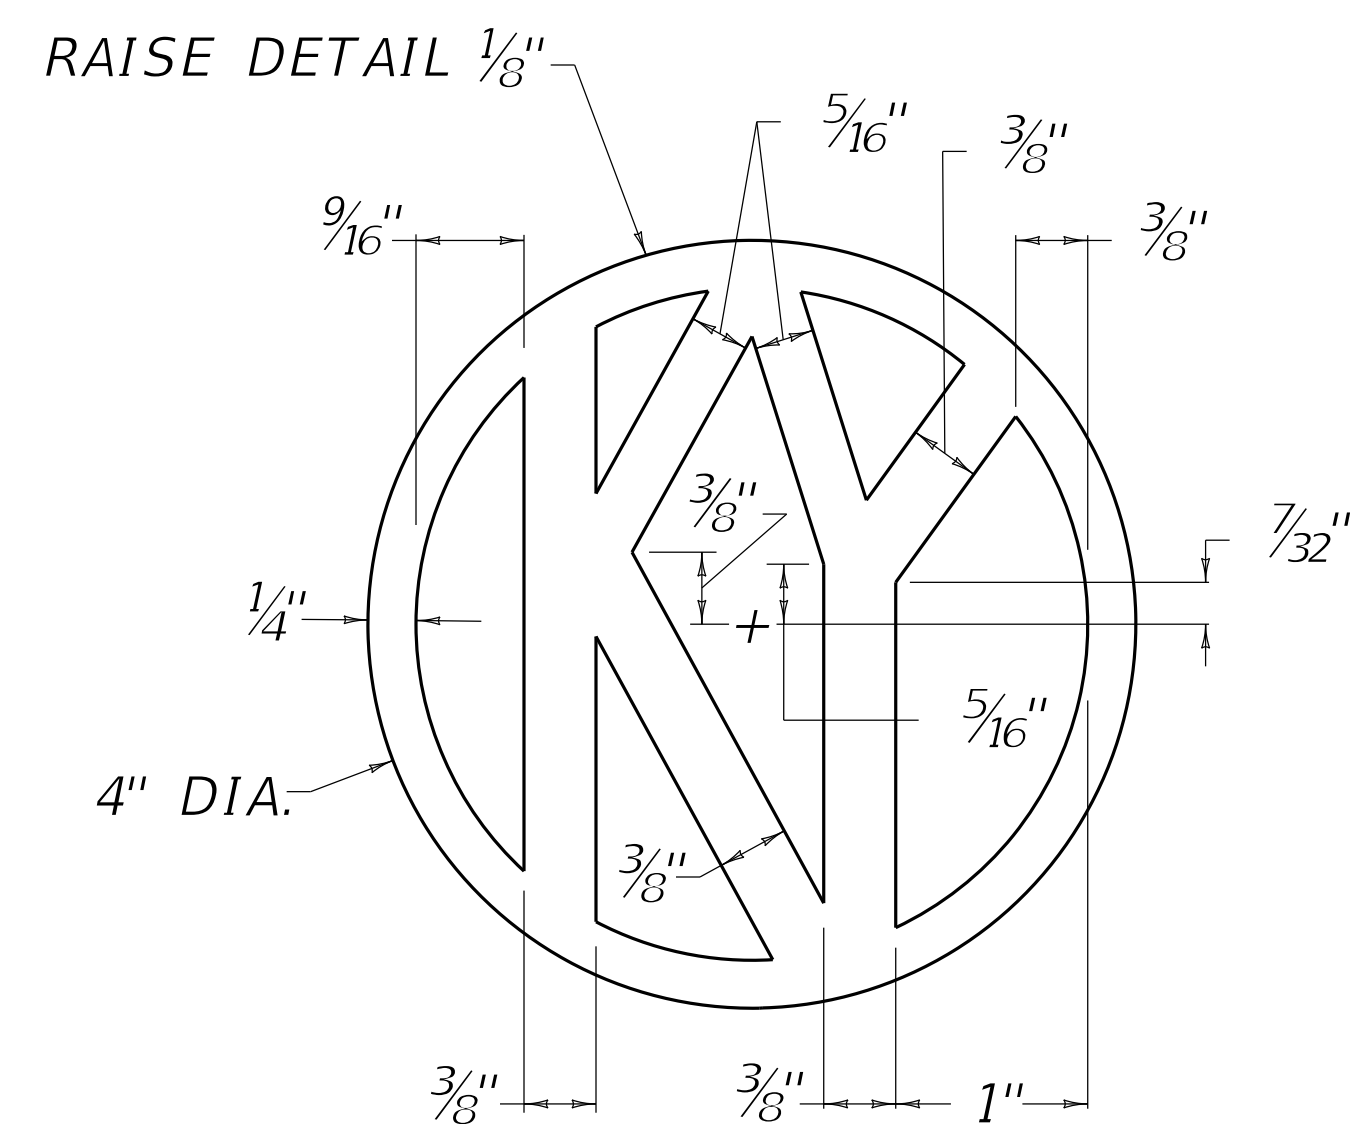

DETAIL OF "KY"

APPROX. WEIGHT	
FRAME	90 LBS.
LID	116 LBS.

REVISION DATE: 12/01/2015
REVISION NUMBER: 0

SUBMITTED *William S. Sipes* 12-01-2015 DATE
DIVISION DIRECTOR
APPROVED *William S. Sipes* 12-01-2015 DATE
STATE HIGHWAY ENGINEER

DRAINAGE



COMMONWEALTH OF KENTUCKY
DEPARTMENT OF HIGHWAYS



MANHOLE

FRAME AND LID TYPE 1

STANDARD DRAWING NUMBER
RDM-100-03