


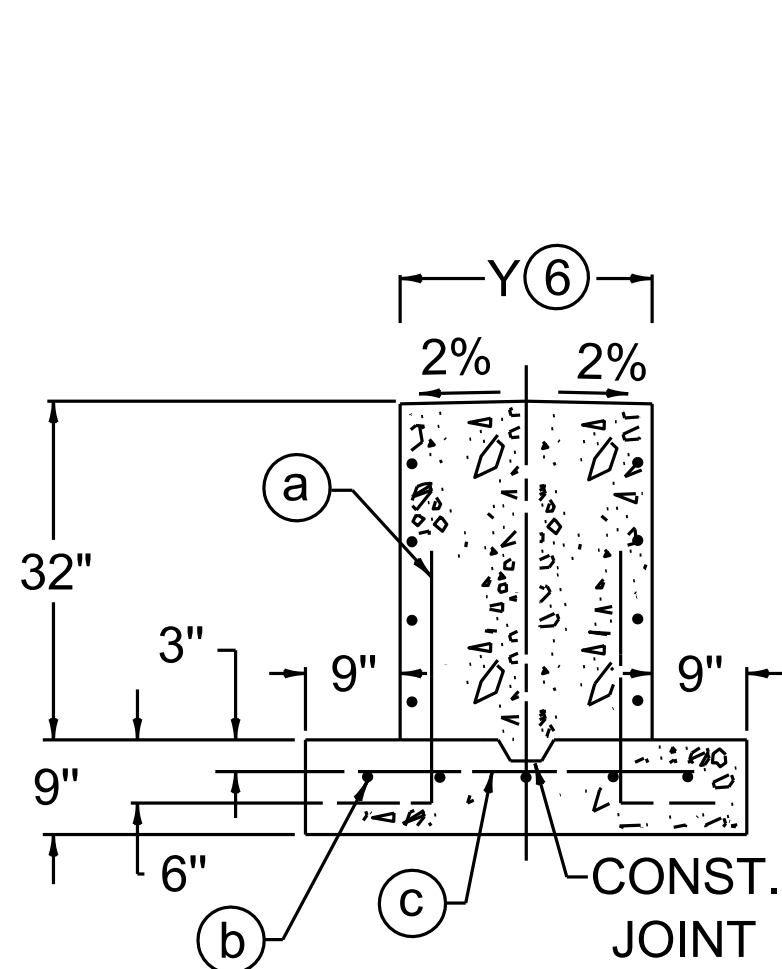


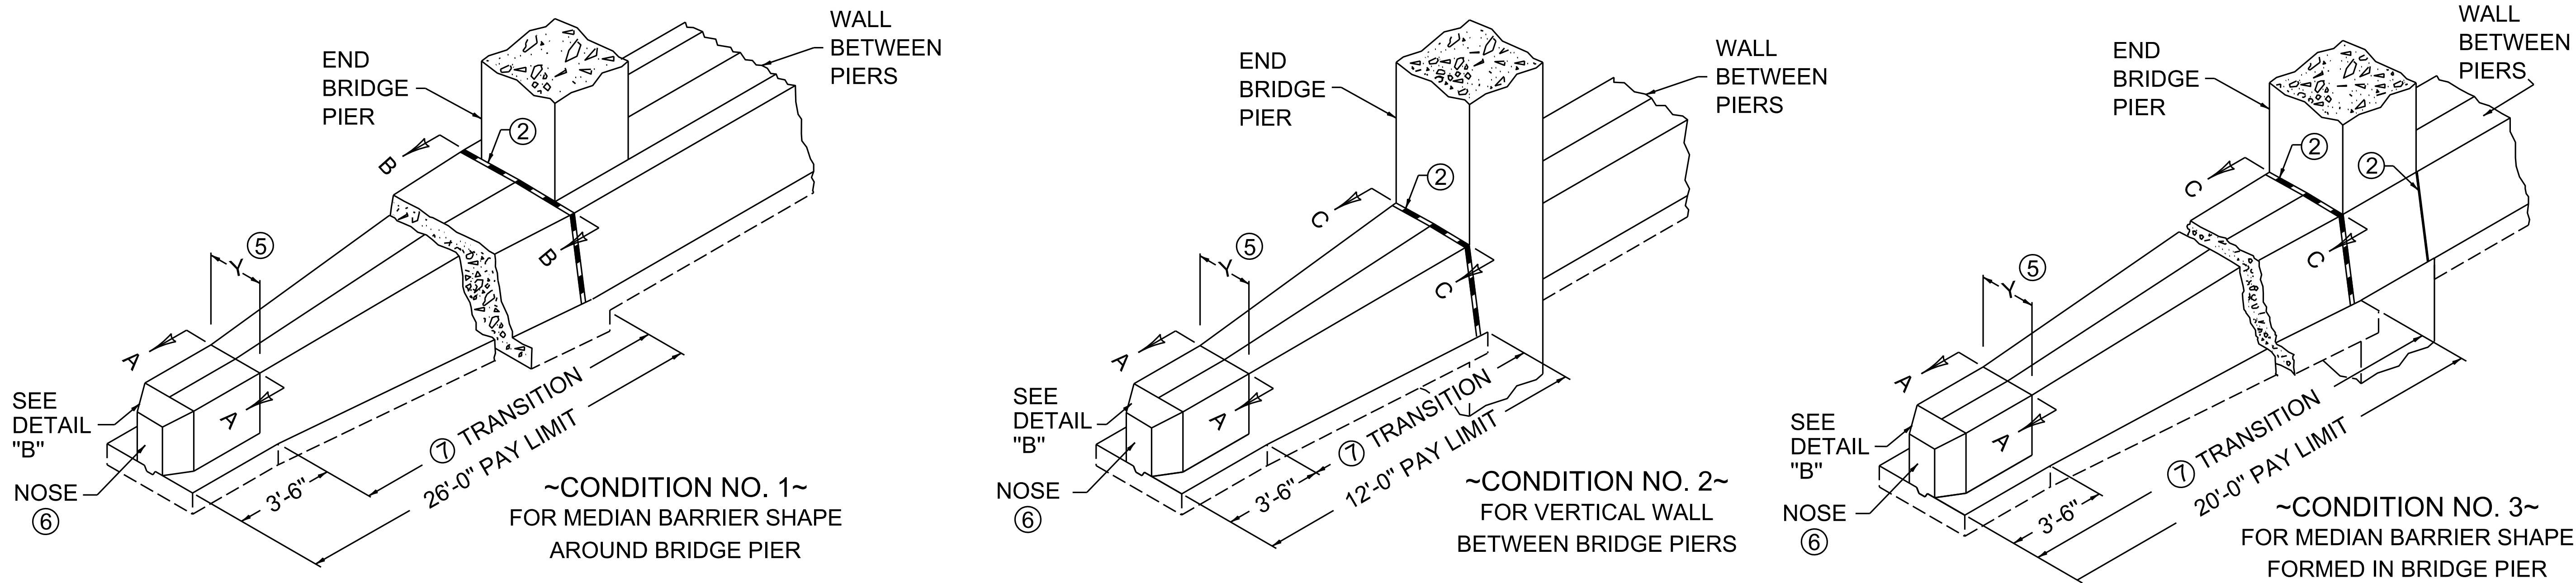


SECTION A-A

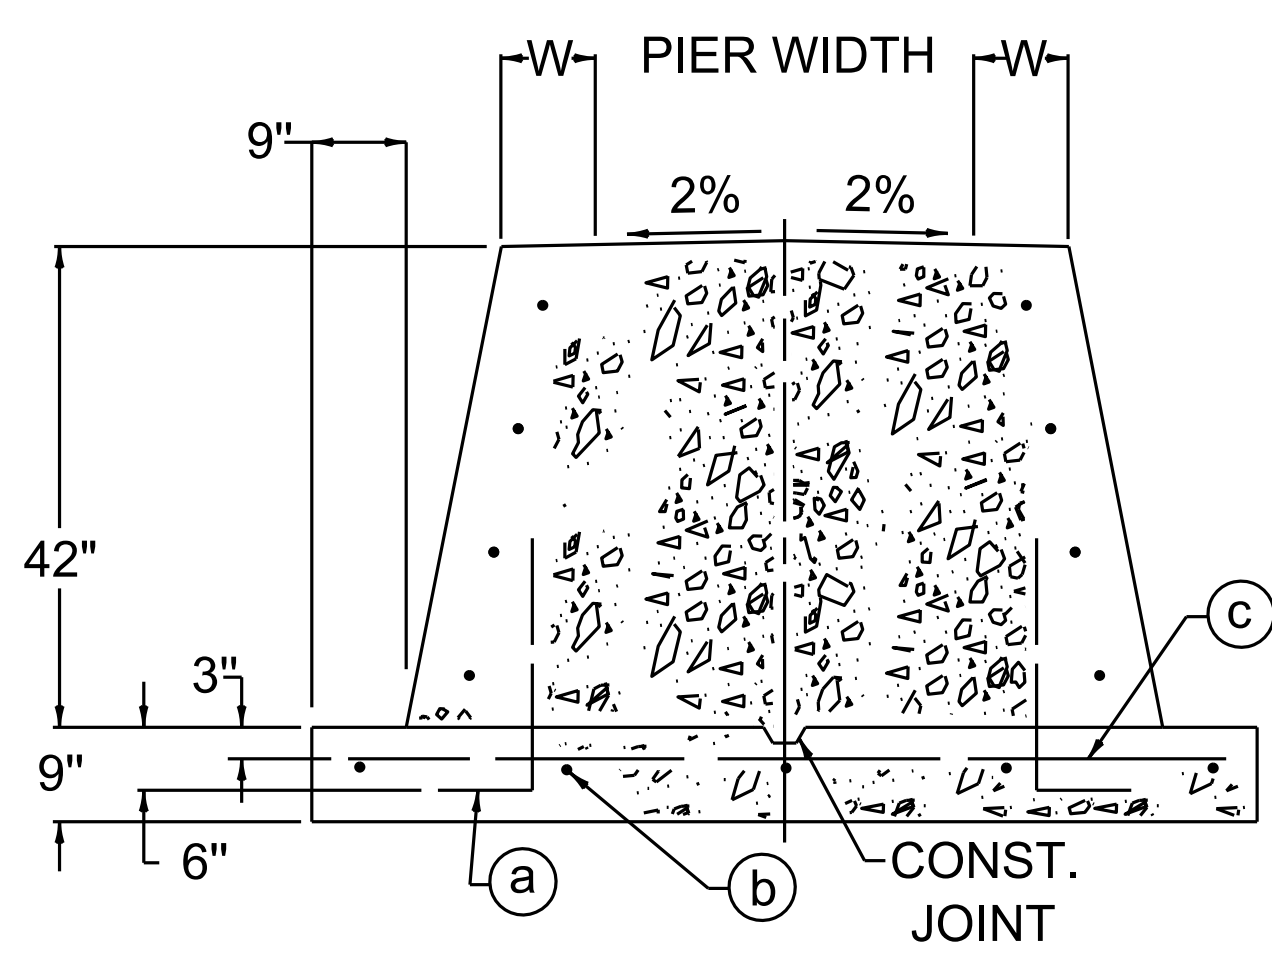


SECTION B-B

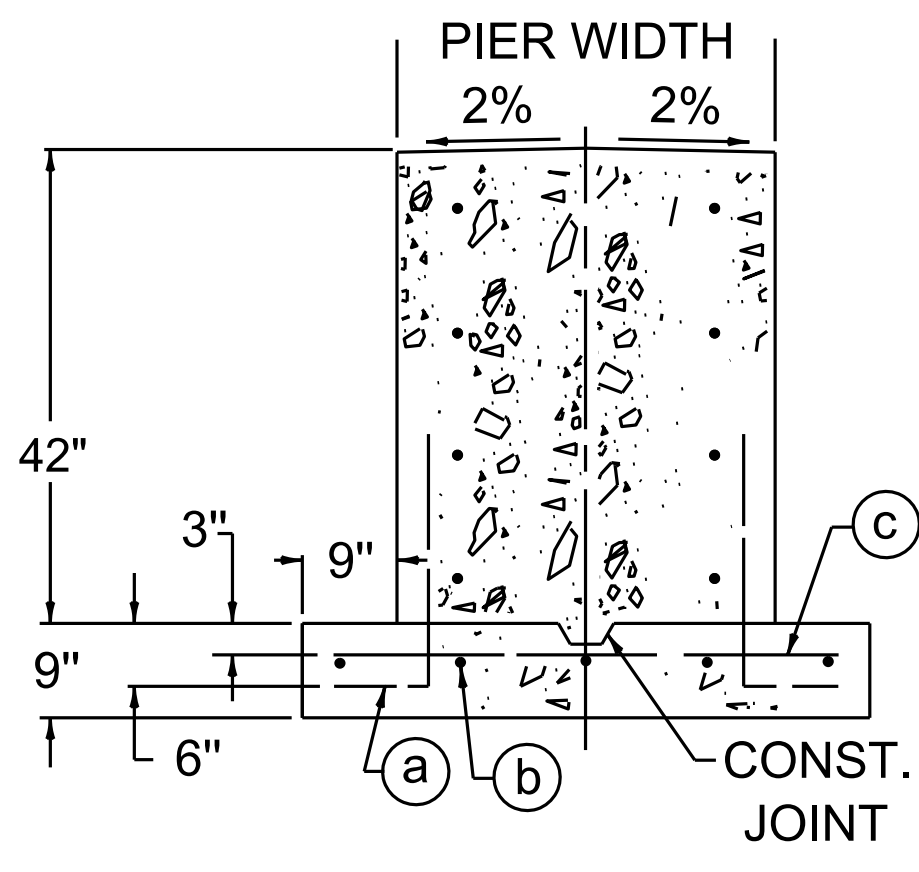

SECTION C-C

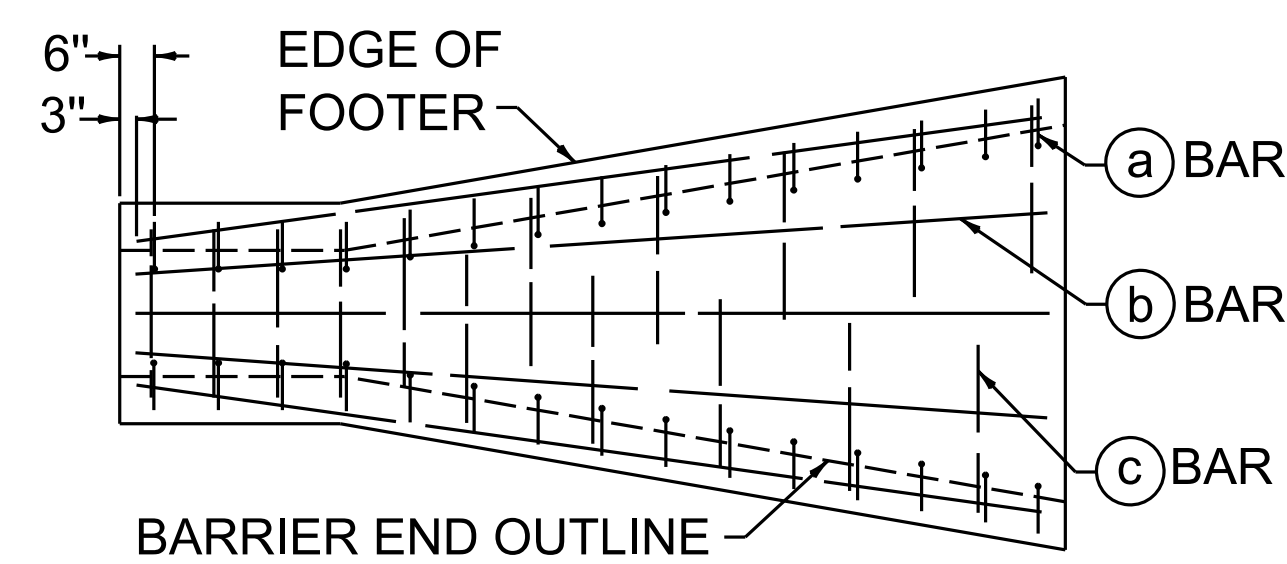

TYPICAL STEEL PLACEMENT

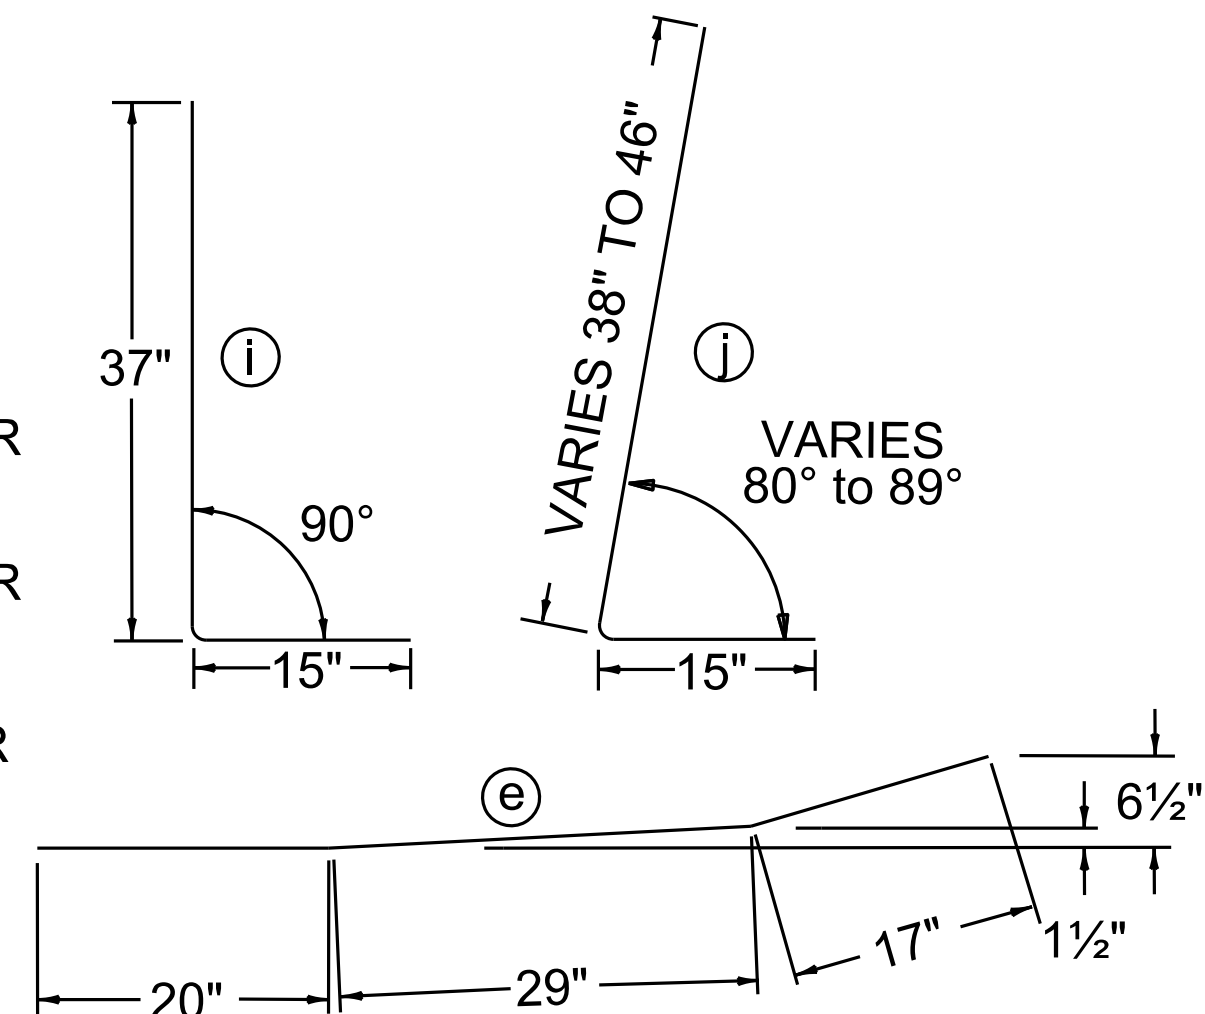

BENDING DIAGRAMS

CONDITION NO.	NO. 5 STEEL REINFORCEMENT BARS											CUBIC YARD (4)	
	W	BAR (a)		BAR (b)		BAR (c) Y=1'-6"		BAR (c) Y=2'-0"		CLASS "A" CONC.			
		QTY.	LGTH.	QTY.	LGTH.	QTY.	LGTH.	LBS.	QTY.			LGTH.	LBS.
											Y=2'-0"	Y=1'-6"	
1	6"	52	2'-9"	5	25'-8"	52	2'-8"	429	52	3'-2"	456	13.35	12.41
2	-	24			11'-8"	24		197	24		210	4.46	3.98
3	-	40			19'-8"	40		329	40		350	7.70	6.96

(d) SEE NOTE 7 ON SHEET 005 FOR LONGITUDINAL DOWELS

~NOTES~

SEE CURRENT SHEET, SHEET 005, FOR ALL NOTES.

USE WITH CURRENT SHEET, SHEET 005.

