




PLAN VIEW

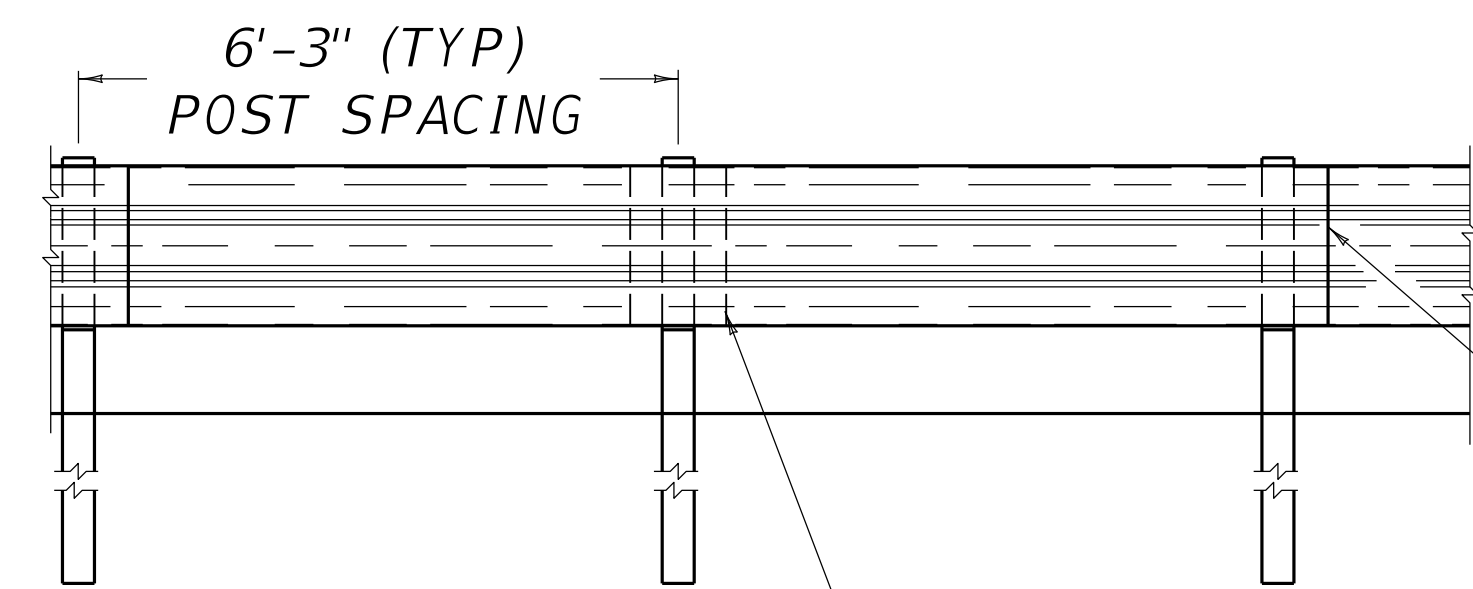


ELEVATION VIEW

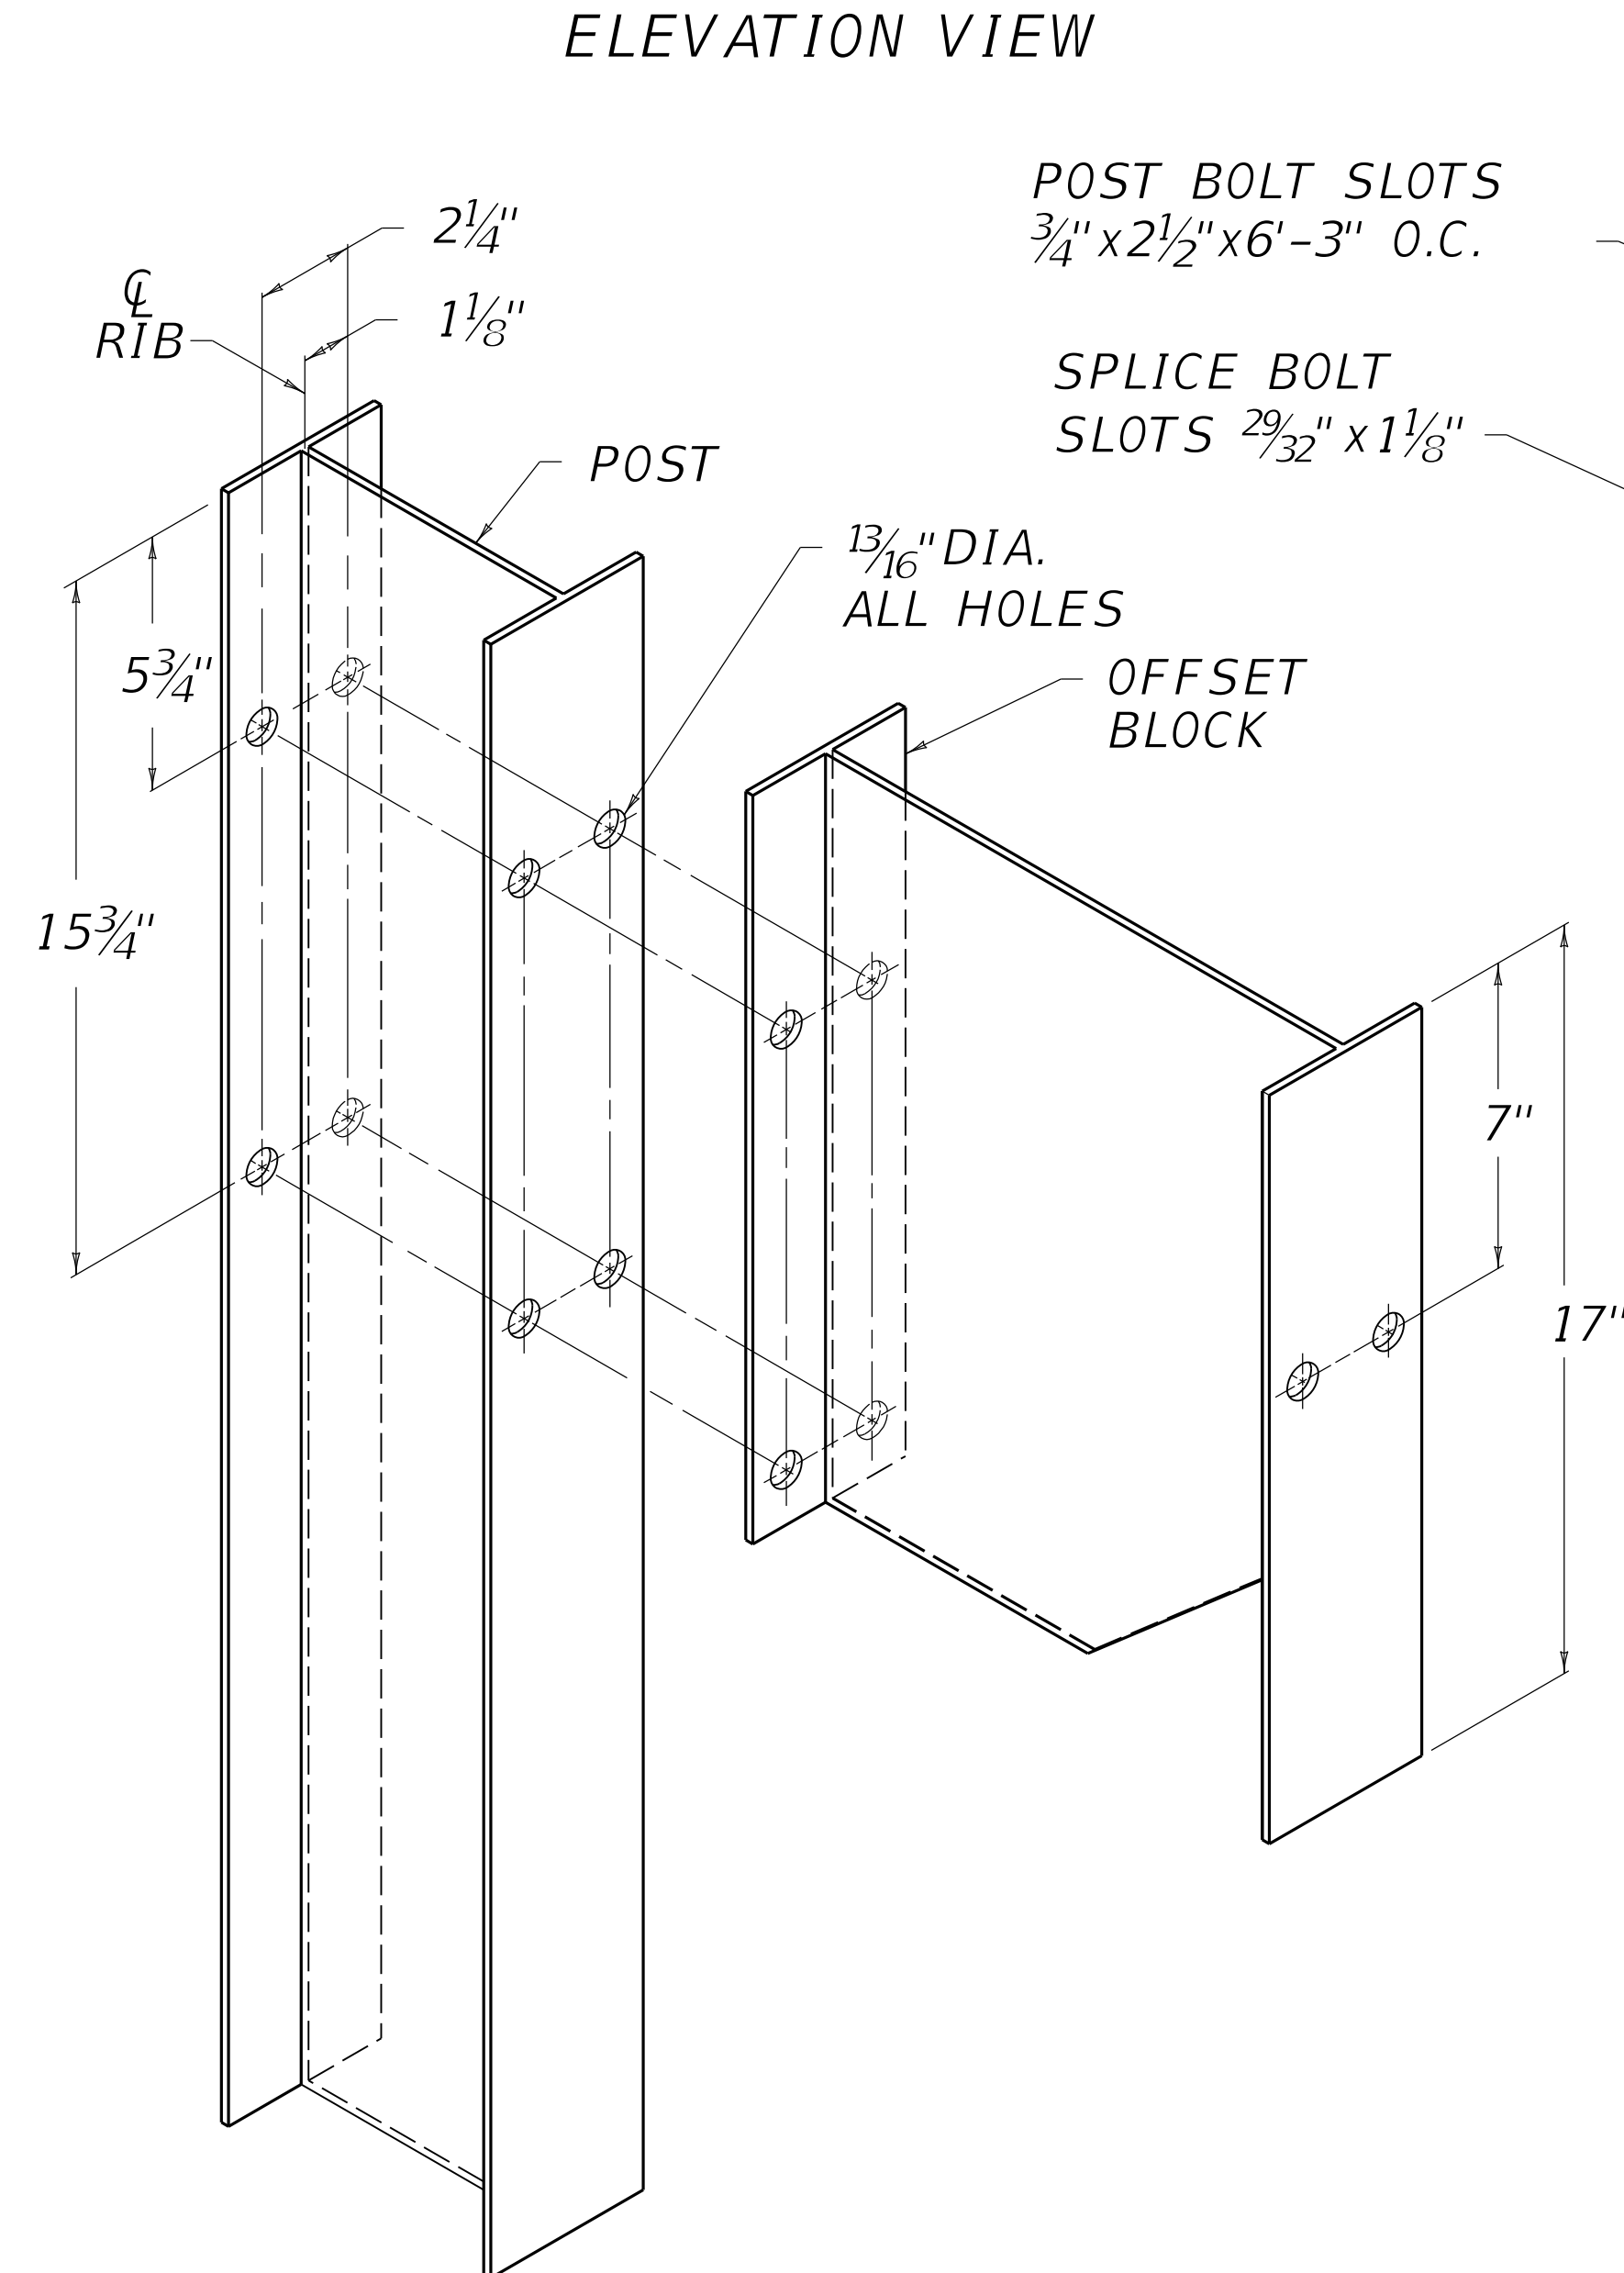

POST & OFFSET BLOCK DETAIL

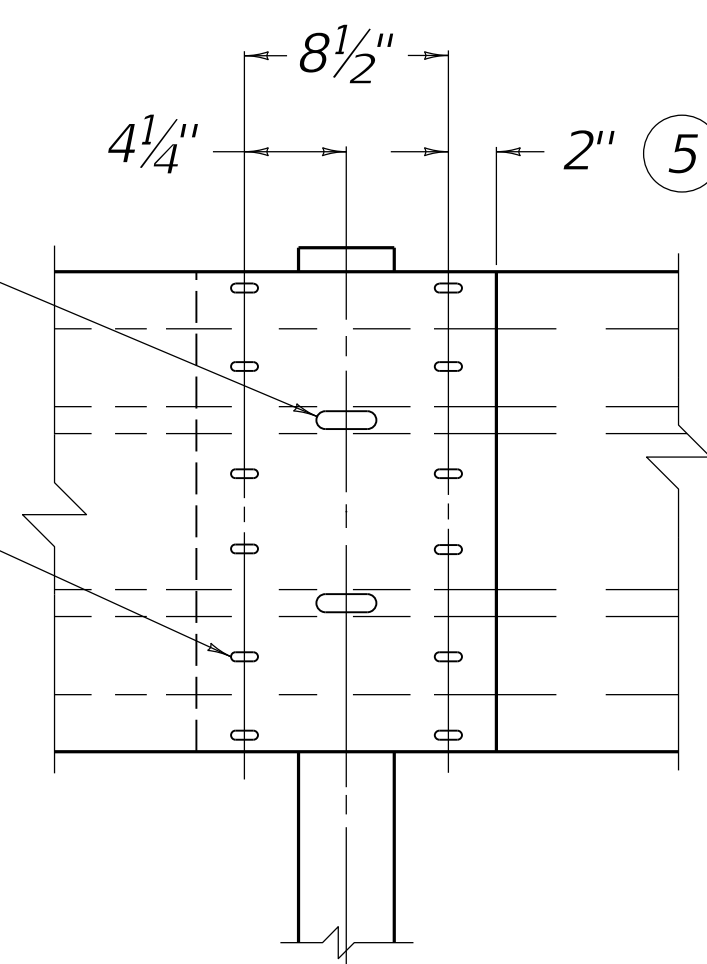


④ RAIL SPLICE

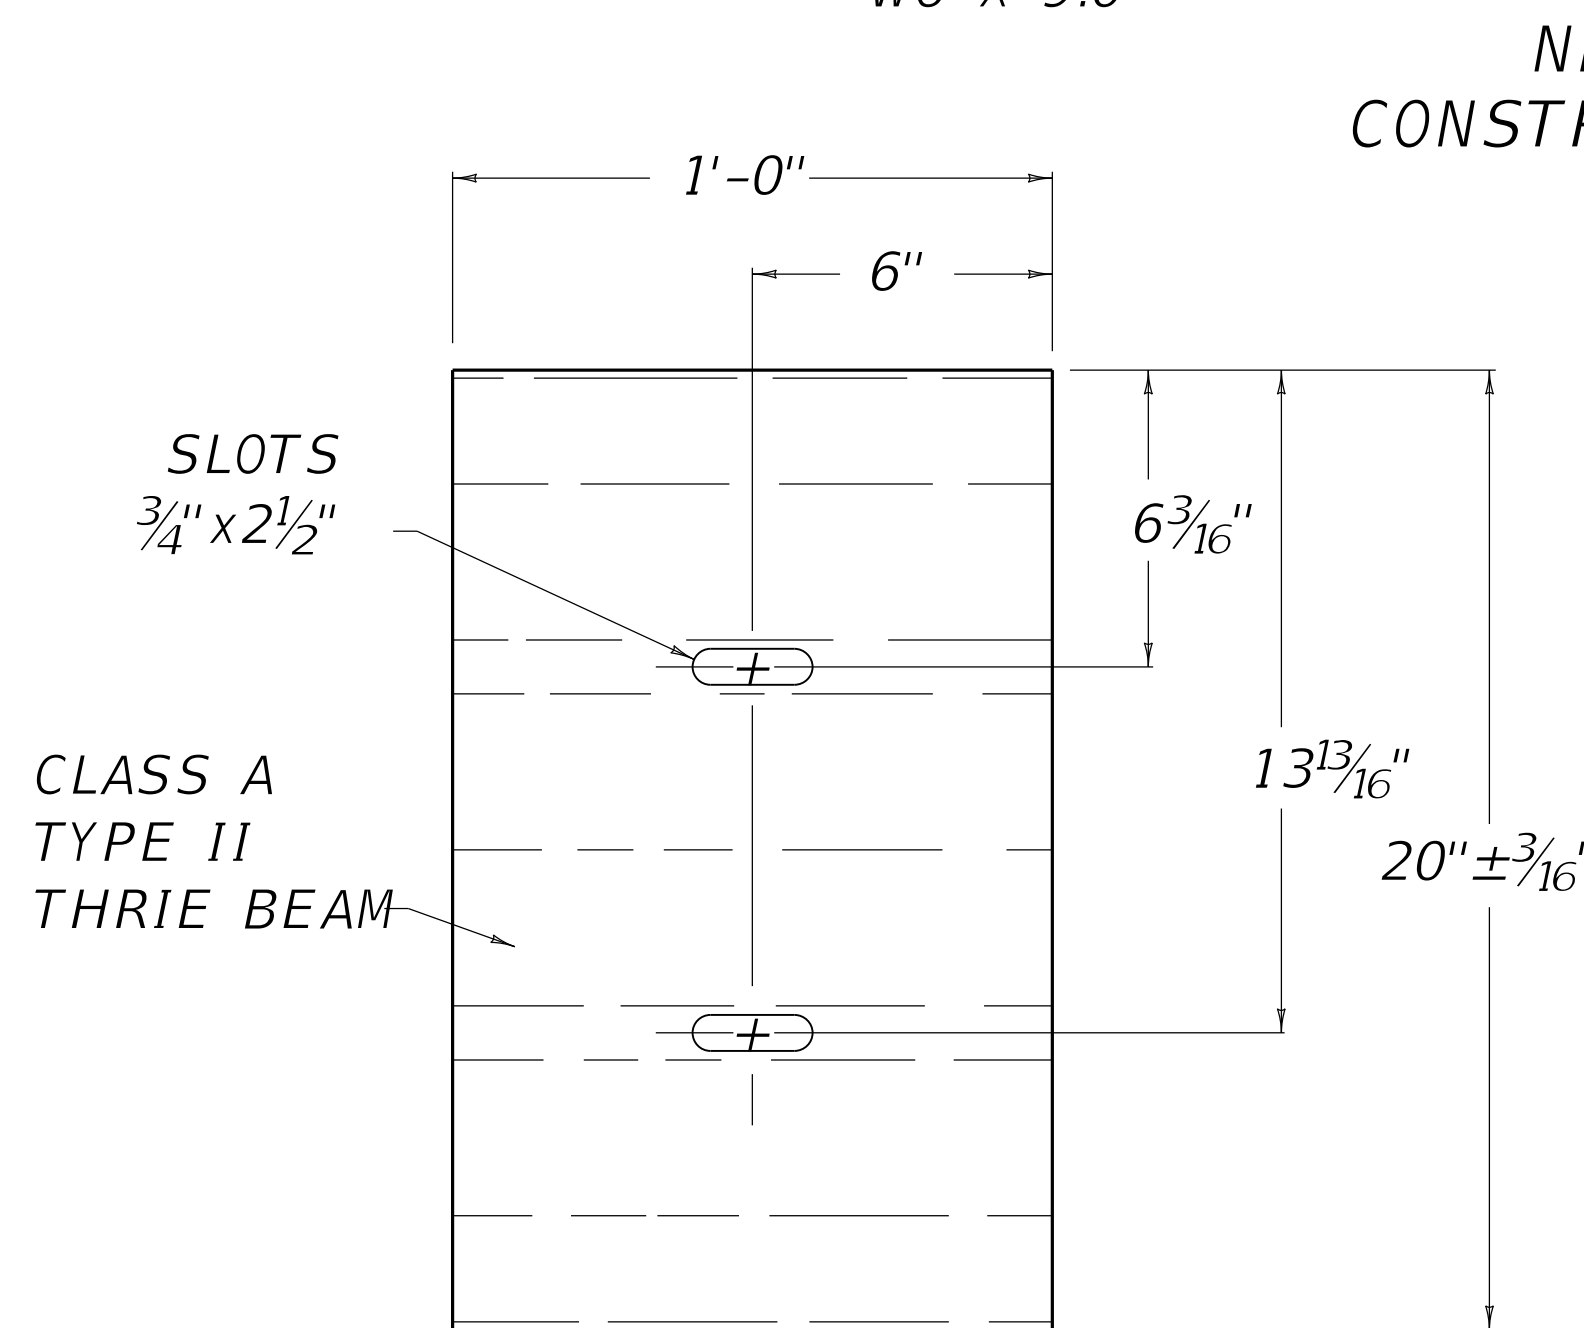


BACK-UP PLATE

~ NOTES ~

- BID ITEM AND UNIT TO BID
GUARDRAIL THRIE BEAM LF
- DIMENSIONAL TOLERANCES NOT SHOWN OR IMPLIED ARE INTENDED TO BE THOSE CONSISTENT WITH THE PROPER FUNCTIONING OF THE PART, INCLUDING ITS APPEARANCE AND ACCEPTED MANUFACTURING PRACTICES.
 - THE SAME TYPE OF RAIL ELEMENT, POST, FASTENINGS AND ACCESSORIES SHALL BE USED THROUGHOUT THE WORK.
 - CONNECT OFFSET BLOCK TO STEEL POST WITH TWO DIAGONALLY LOCATED BLOTS.
 - ④ 12⁵/₈" x 1¹/₄" BUTTON HEAD BOLTS AND HEX HEAD RECESS NUTS.
 - ⑤ TOLERANCE + 1¹/₄", -³/₁₆"
 - AASHTO M-180 SHALL APPLY EXCEPT WHERE IN CONFLICT WITH THIS DRAWING.
[Hatched Box] REQUIRED FOR DOUBLE RAIL NOT REQUIRED FOR SINGLE RAIL.

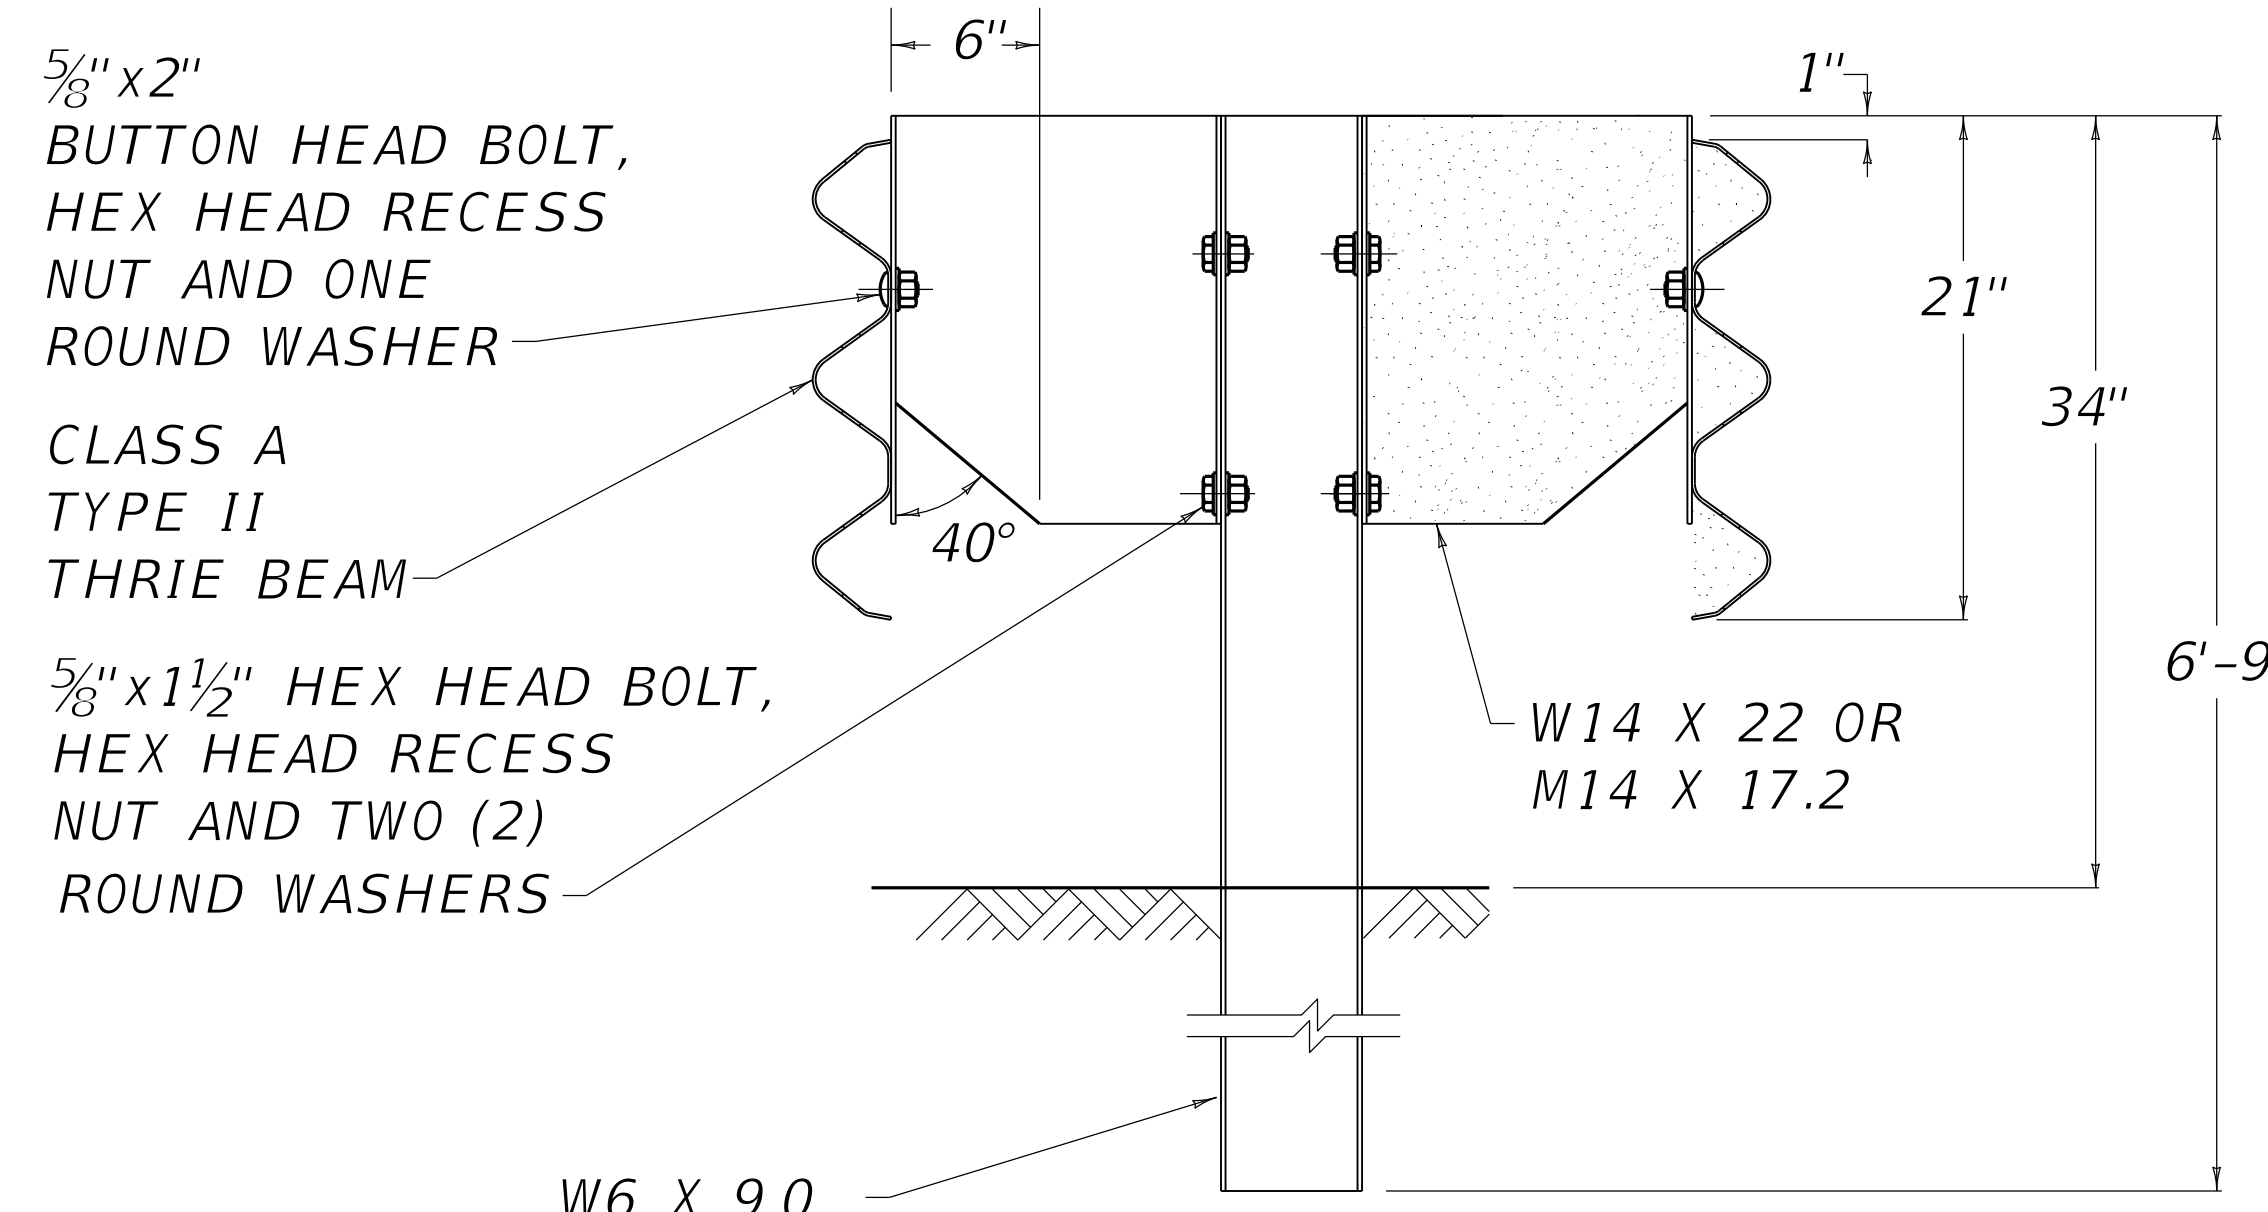

NEW CONSTRUCTION

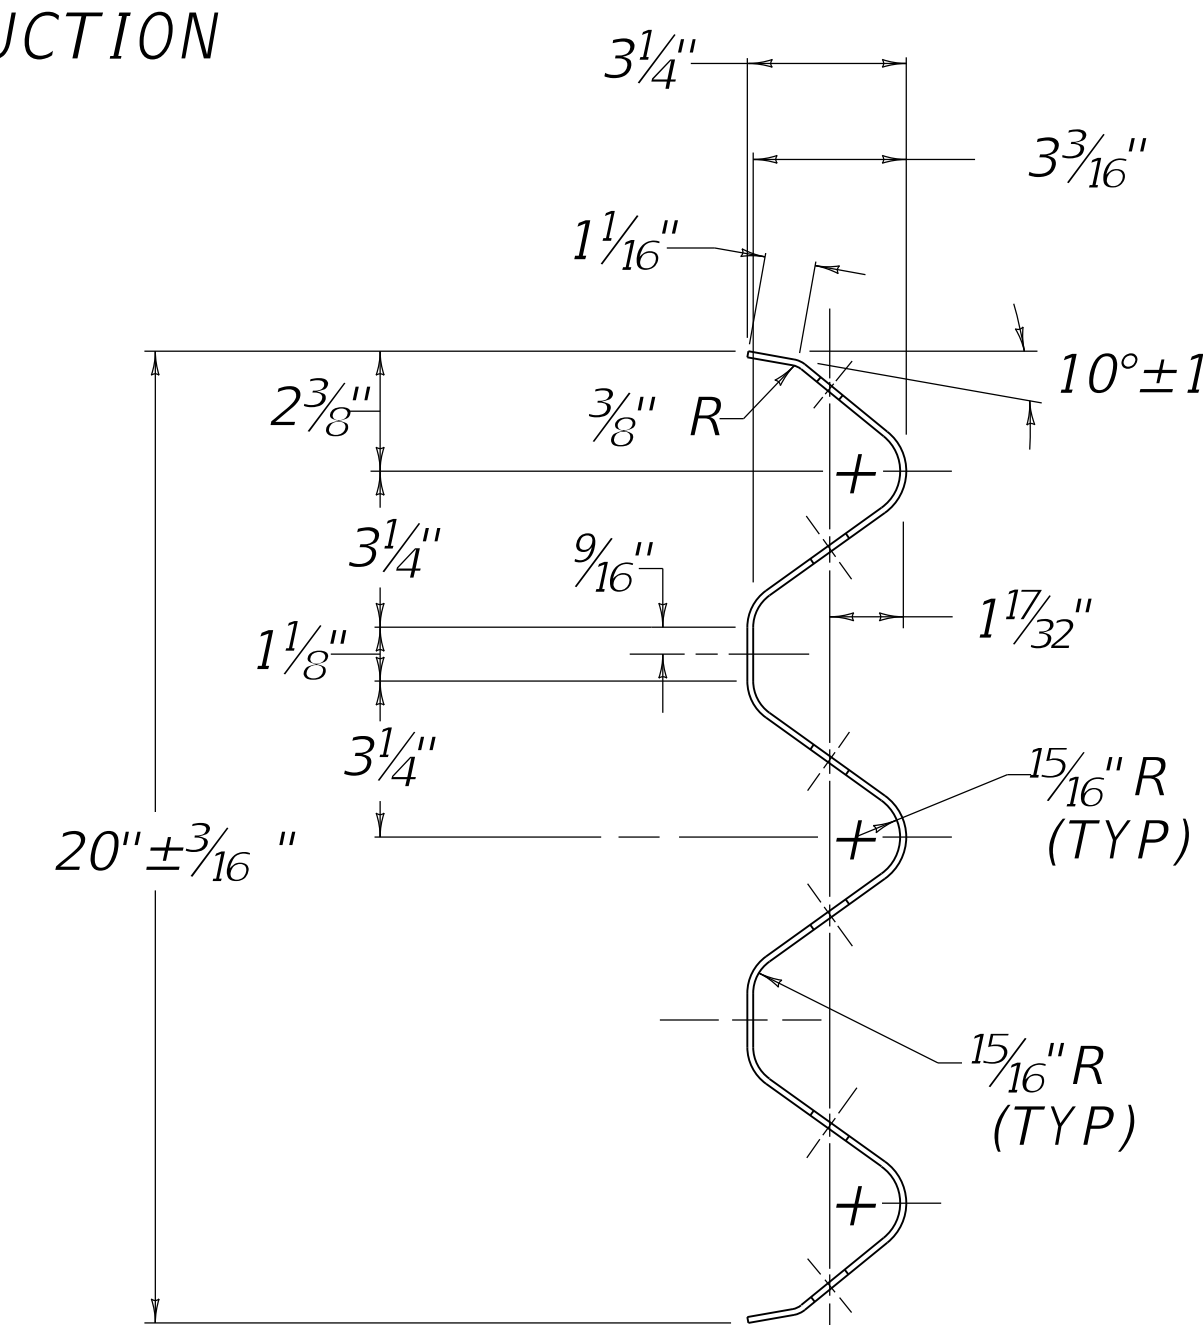

SECTION OF RAIL ELEMENT & BACK-UP PLATE

USE WITH CUR. STD. DWG.
RBR-005

