


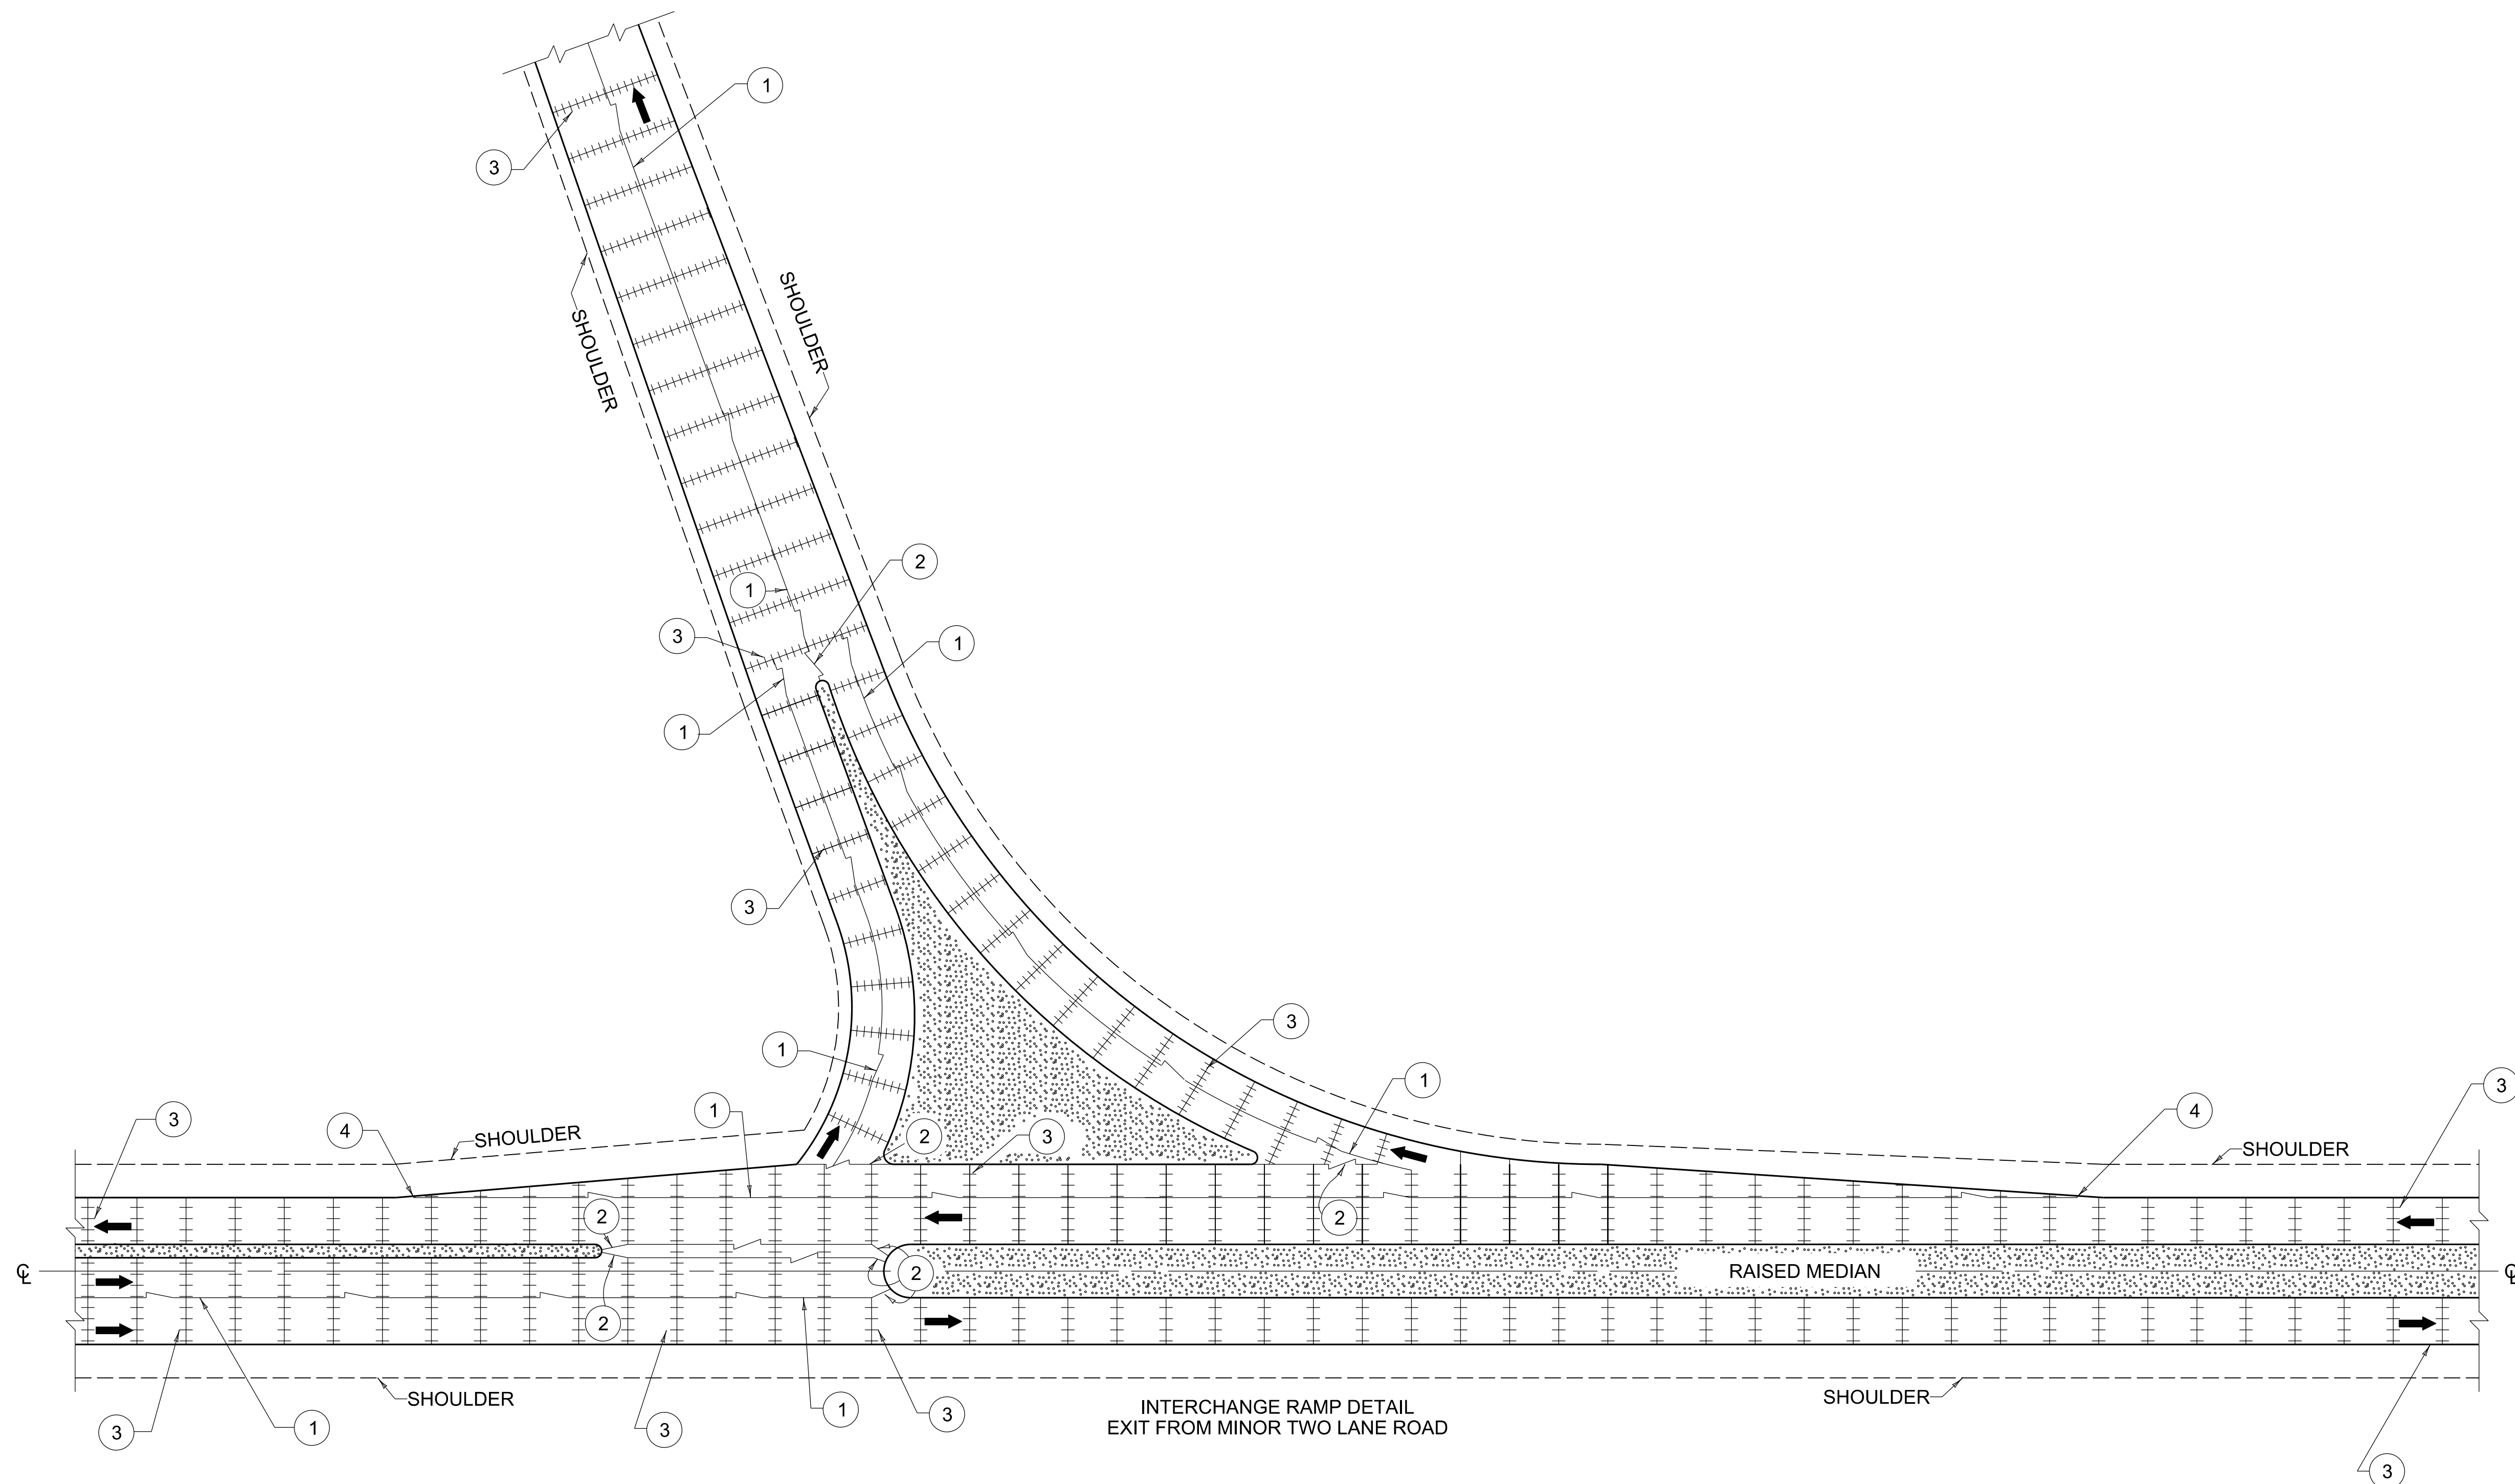

~ NOTES ~

1. A LONGITUDINAL SAWED JOINT AT THE CENTER OF A RAMP SHALL BE REQUIRED ONLY WHEN THE RAMP EXCEEDS 16' IN WIDTH.
 2. SEE CUR. STD. DWG. RPS-010 FOR JOINT SYMBOLS AND DETAIL.
- USE WITH CUR. STD. DWG.
RPS-010

REVISION DATE: 12/01/2015
REVISION NUMBER: 0

SUBMITTED *William S. Leland* 12-01-2015
DIVISION DIRECTOR DATE
APPROVED *Shawn* 12-01-2015
STATE HIGHWAY ENGINEER DATE

PAVEMENT



COMMONWEALTH OF KENTUCKY
DEPARTMENT OF HIGHWAYS



CONCRETE PAVEMENT JOINTS

CONCRETE PAVEMENT JOINTS TYPES AND SPACING

STANDARD DRAWING NUMBER
RPS-038-06