


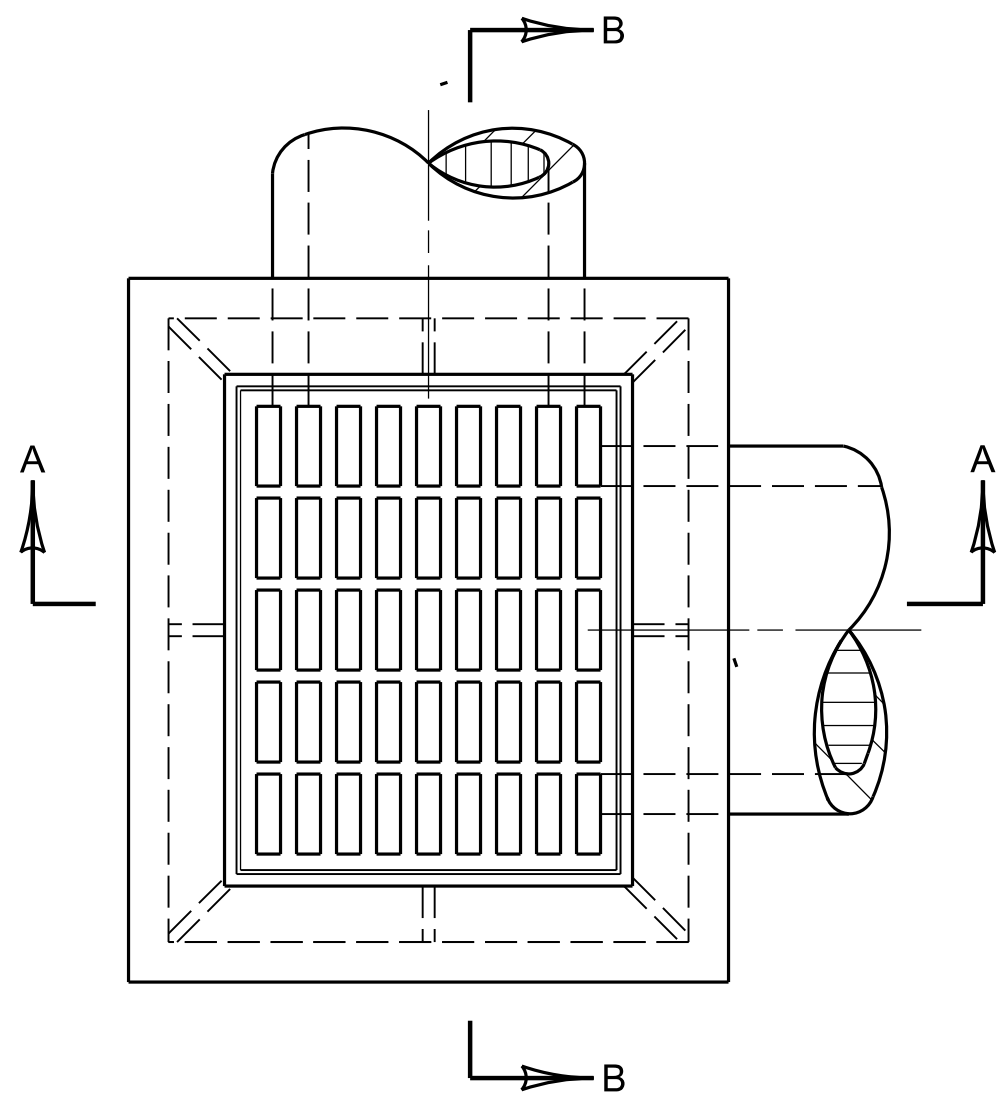


PLAN VIEW


APPROX. CONCRETE QUANTITIES		
PIPE SIZE	MIN. HEIGHT	CU. YDS. CONC.
15"	2'-11"	0.89
18"	3'-3"	0.97
24"	4'-9"	1.38
APPROXIMATE WEIGHTS		
FRAME 195 LBS.		
GRATE 265 LBS.		

NO DEDUCTIONS HAVE BEEN MADE FOR PIPE.


BID ITEM AND UNIT TO BID
DROP BOX INLET TYPE 11 EACH

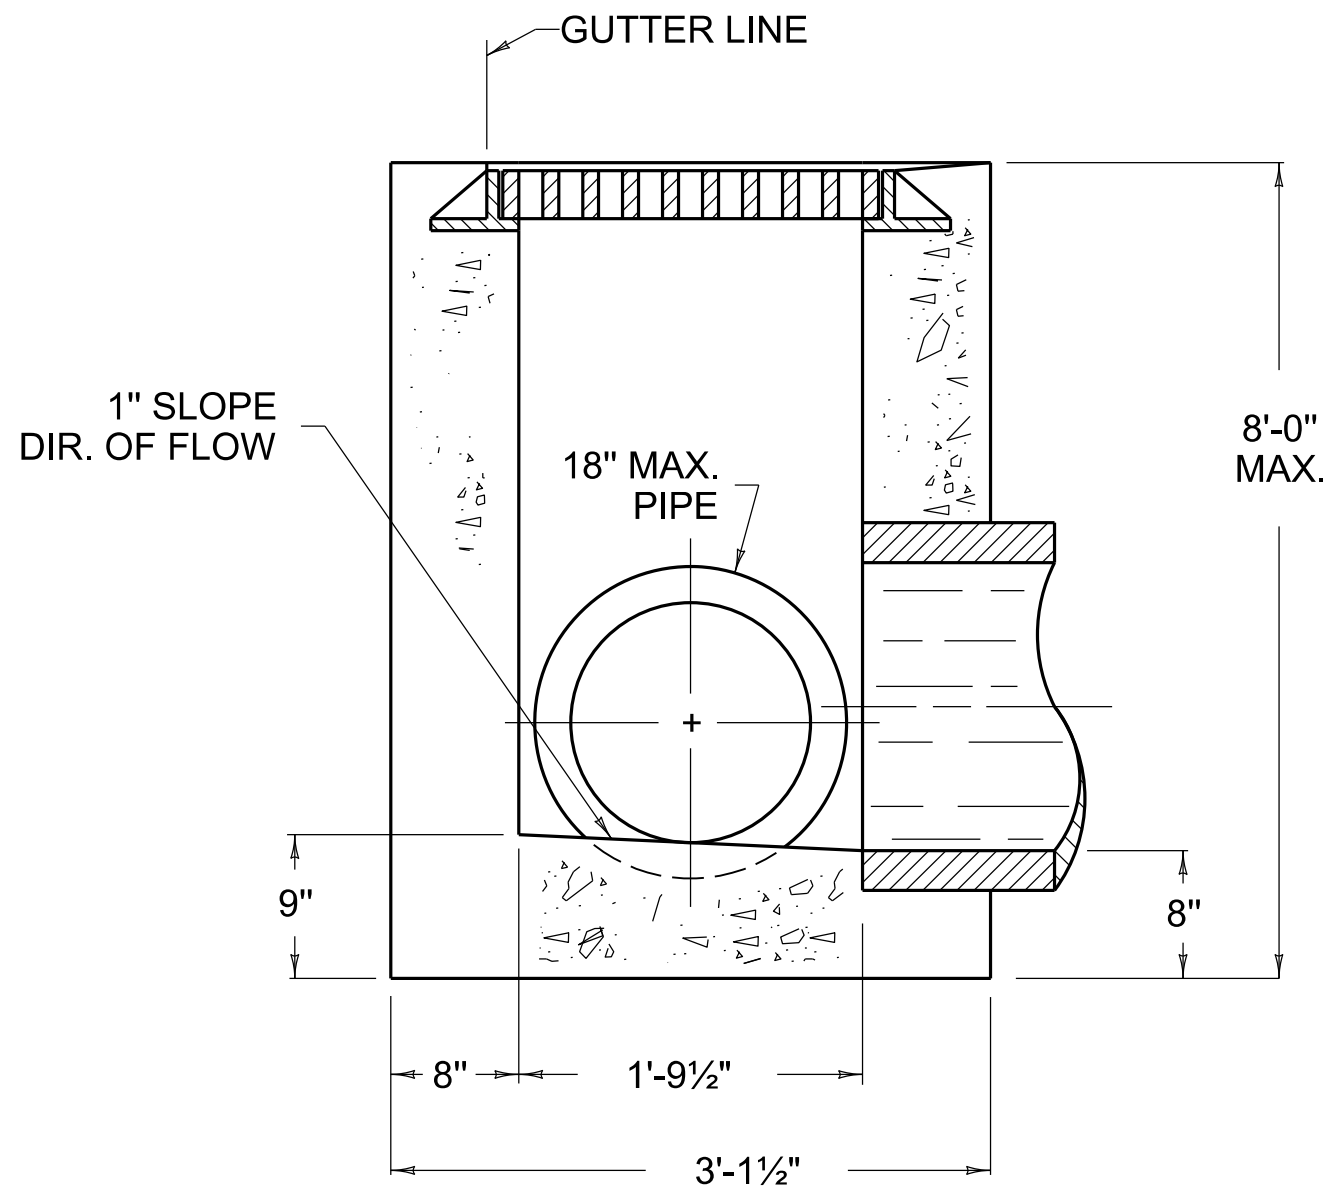

SECTION A-A

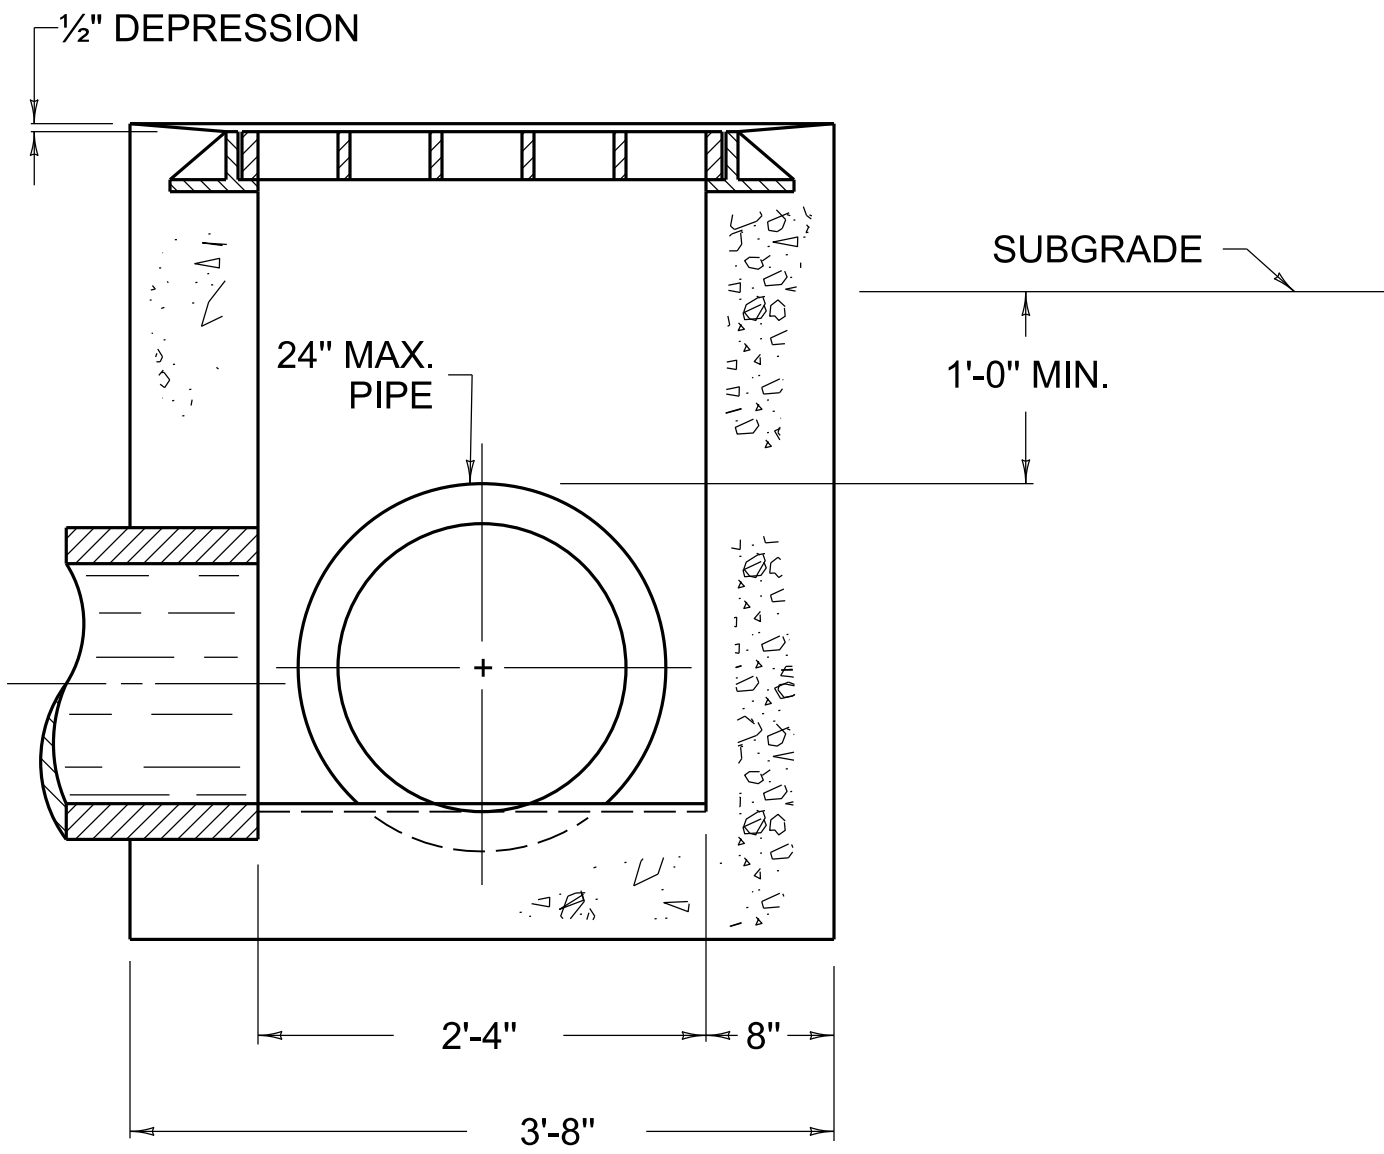

SECTION B-B

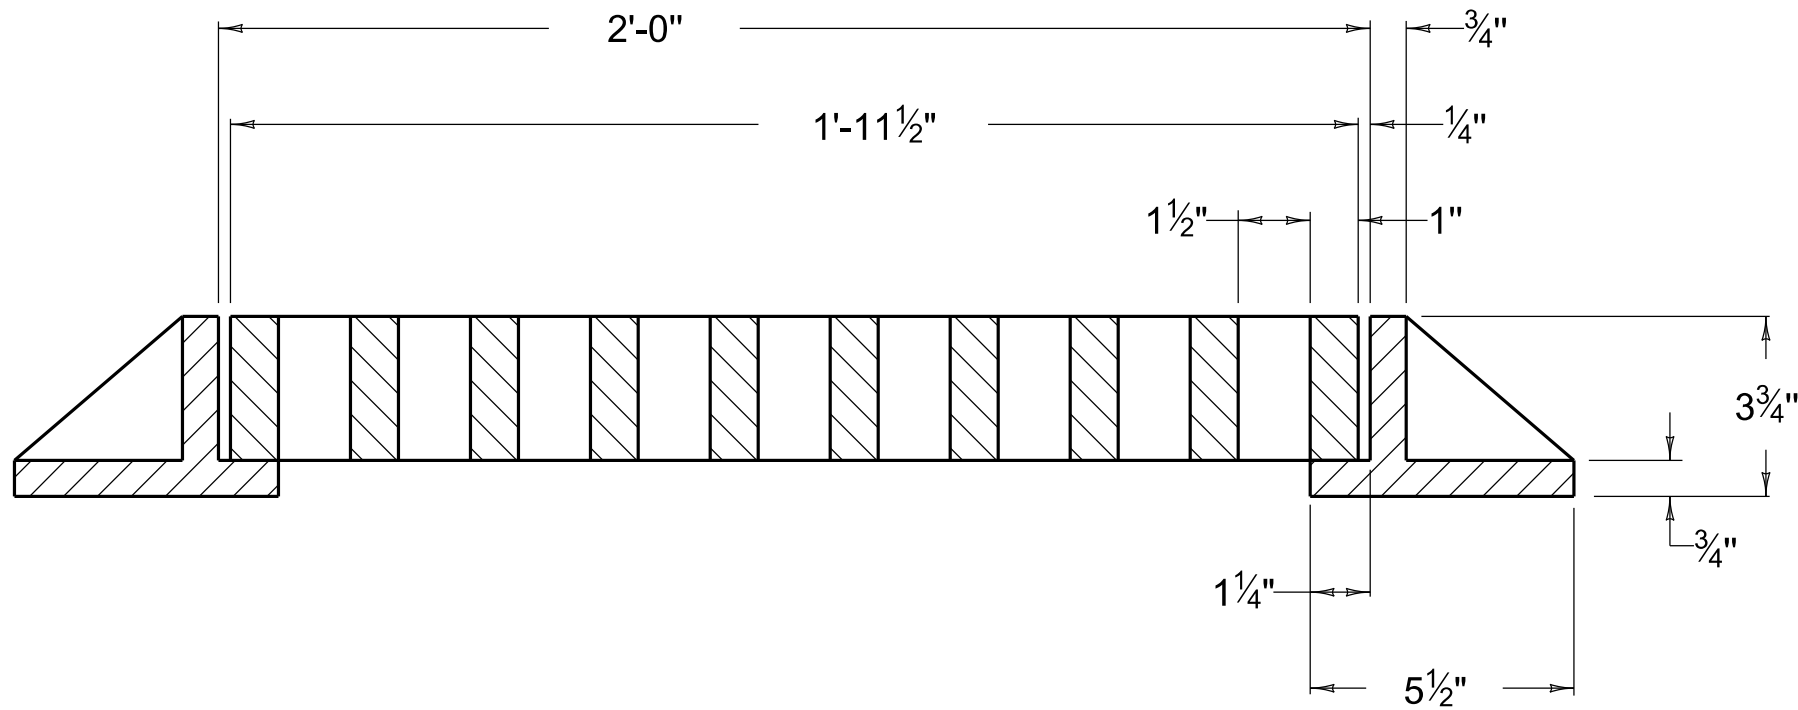

SECTIONAL VIEW OF FRAME AND GRATE

