


~ NOTES ~

- ① JUNCTION BOX IS PERMITTED, HOWEVER, IT SHALL BE INCIDENTAL TO THE WORK IF USED (SEE CUR. STD. DWG. RDX-001).

USE WITH CUR. STD. DWG. RDX-001

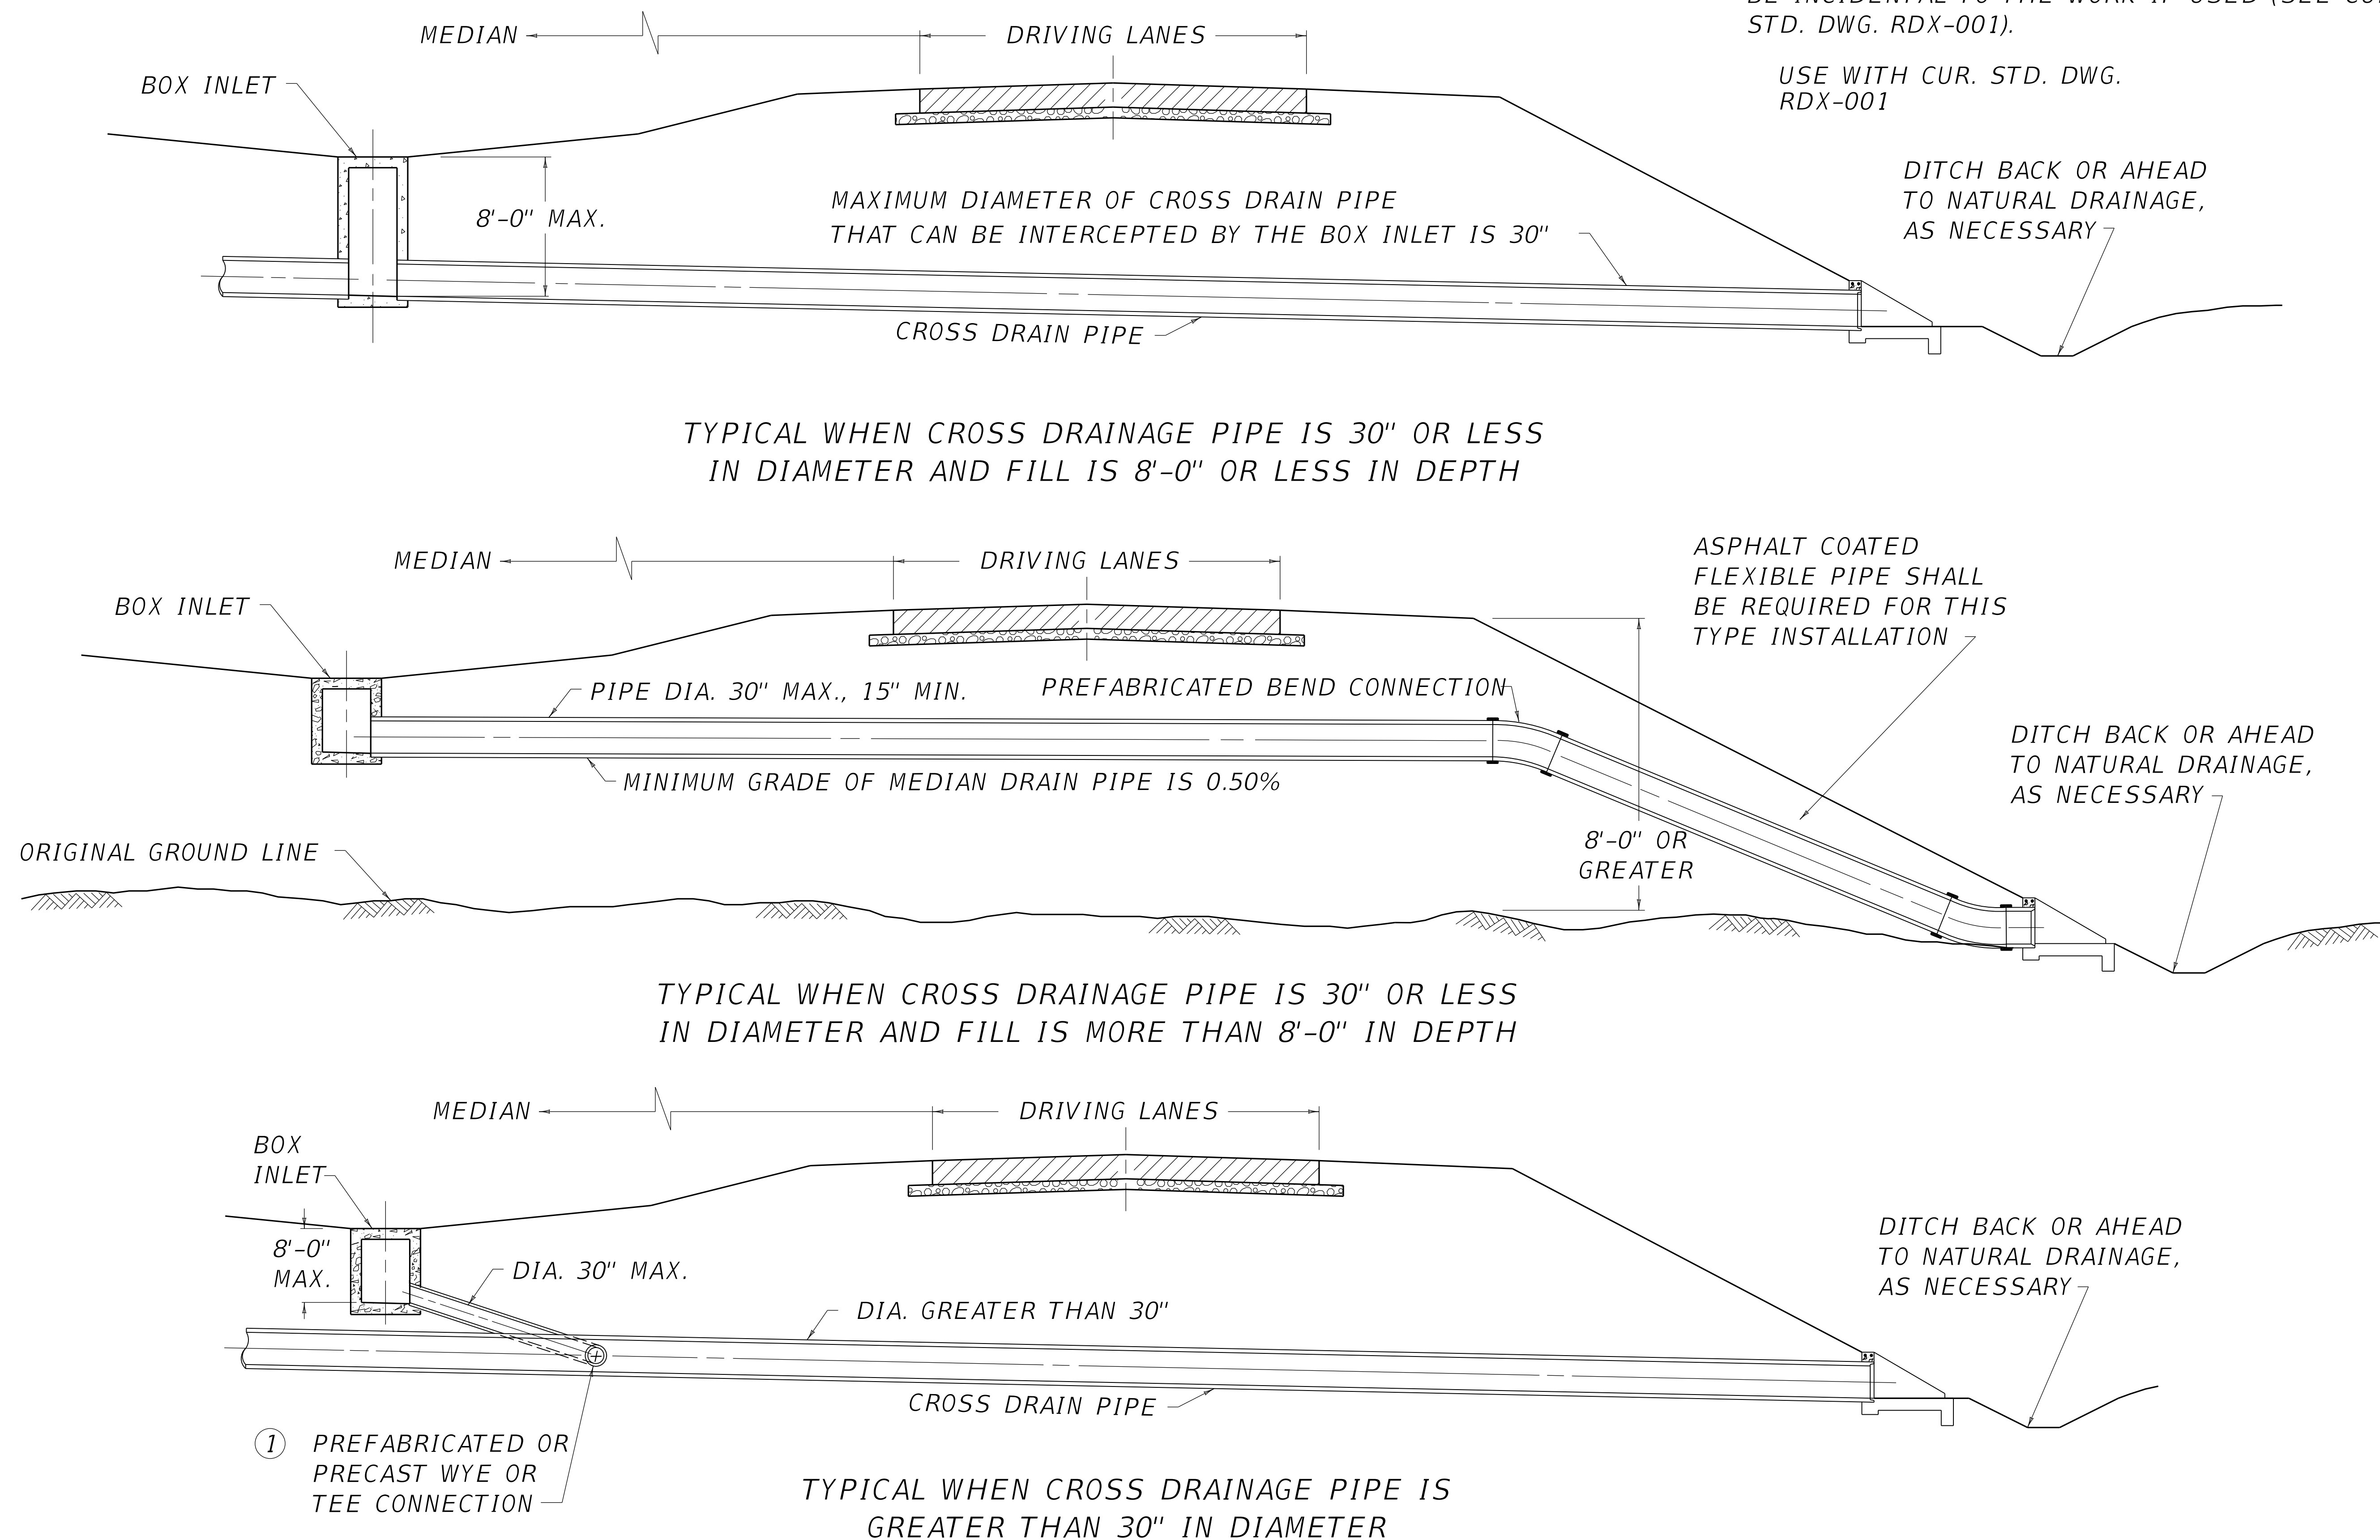

REVISION DATE: 12/01/2015
REVISION NUMBER: 0

SUBMITTED 12-01-2015 DATE
DIVISION DIRECTOR
APPROVED 12-01-2015 DATE
STATE HIGHWAY ENGINEER

DRAINAGE



COMMONWEALTH OF KENTUCKY
DEPARTMENT OF HIGHWAYS



PIPES

TYPICAL MEDIANS DRAIN INSTALLATIONS

STANDARD DRAWING NUMBER
RDI-045-02