
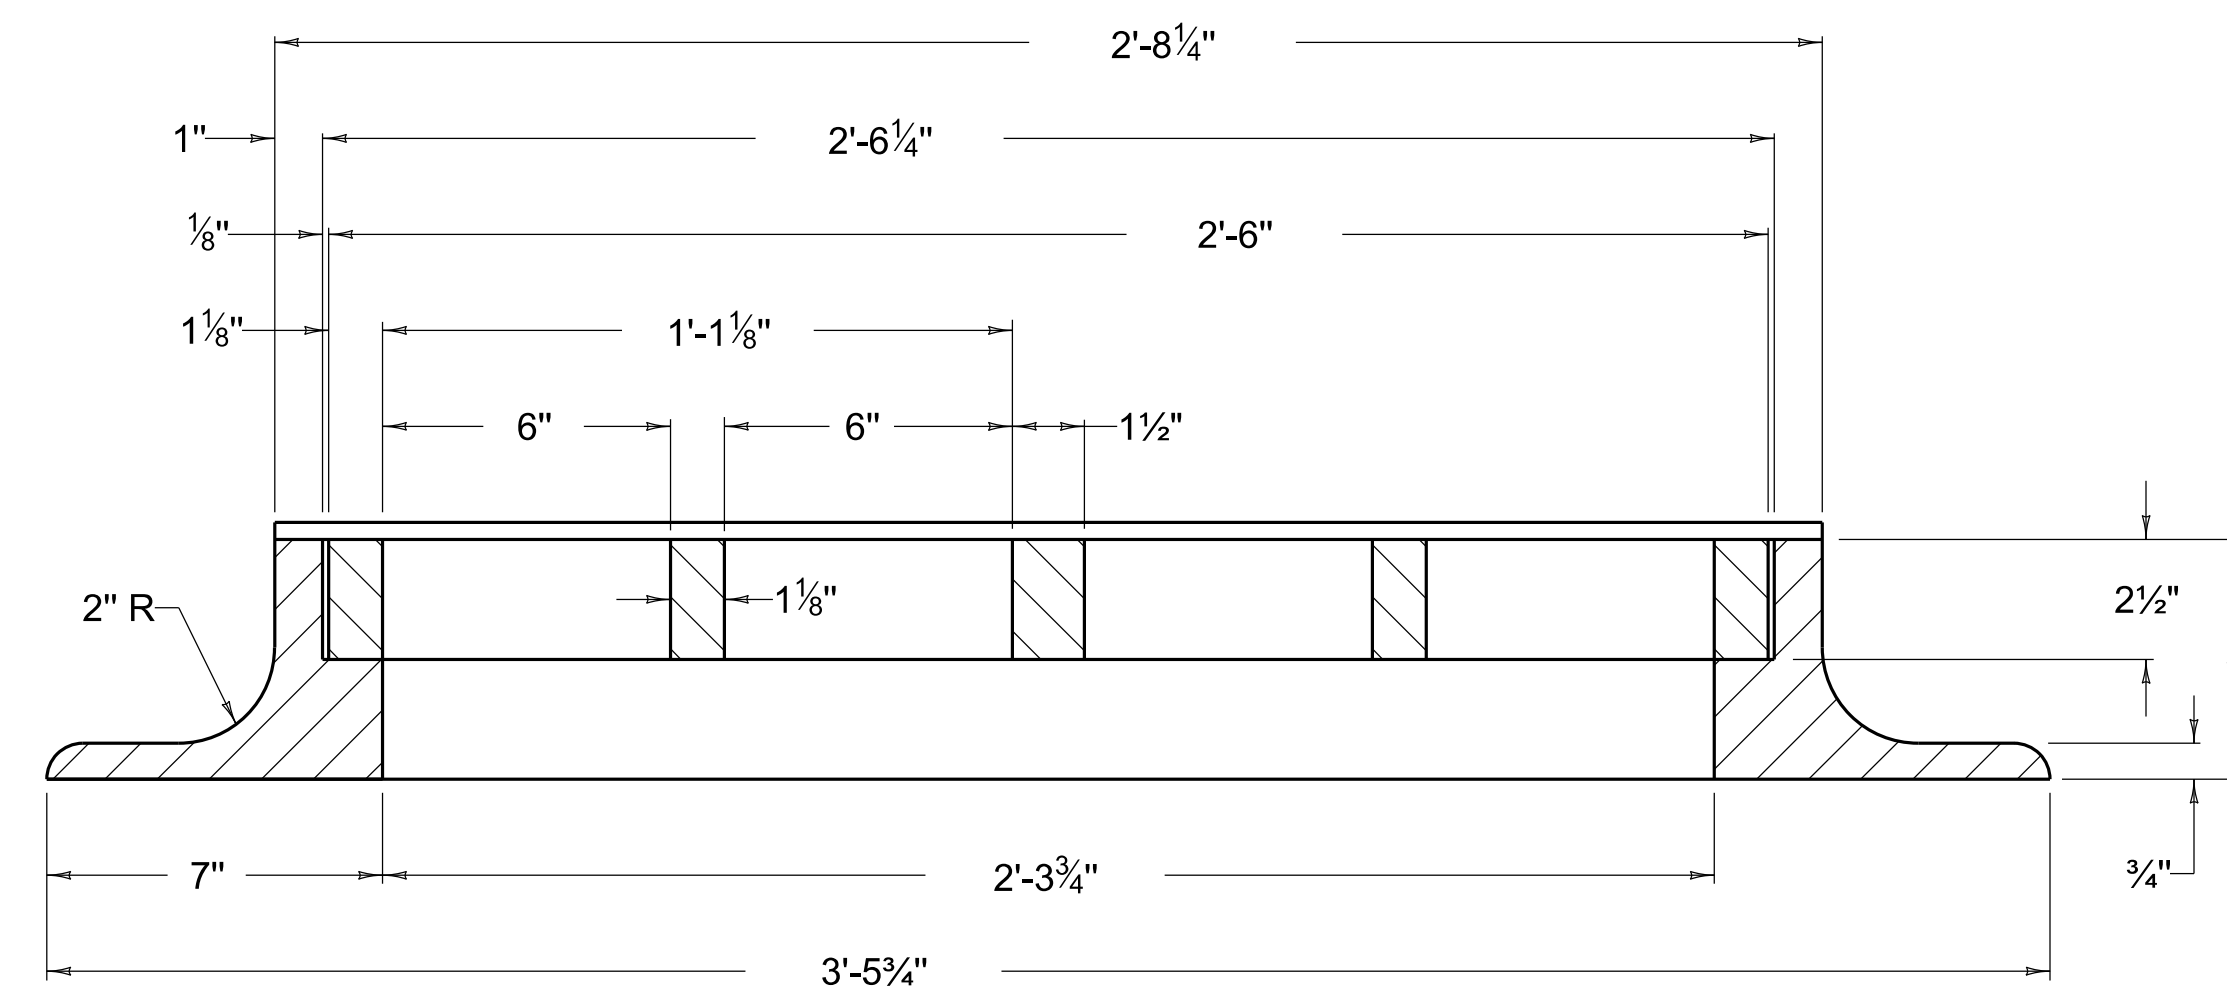
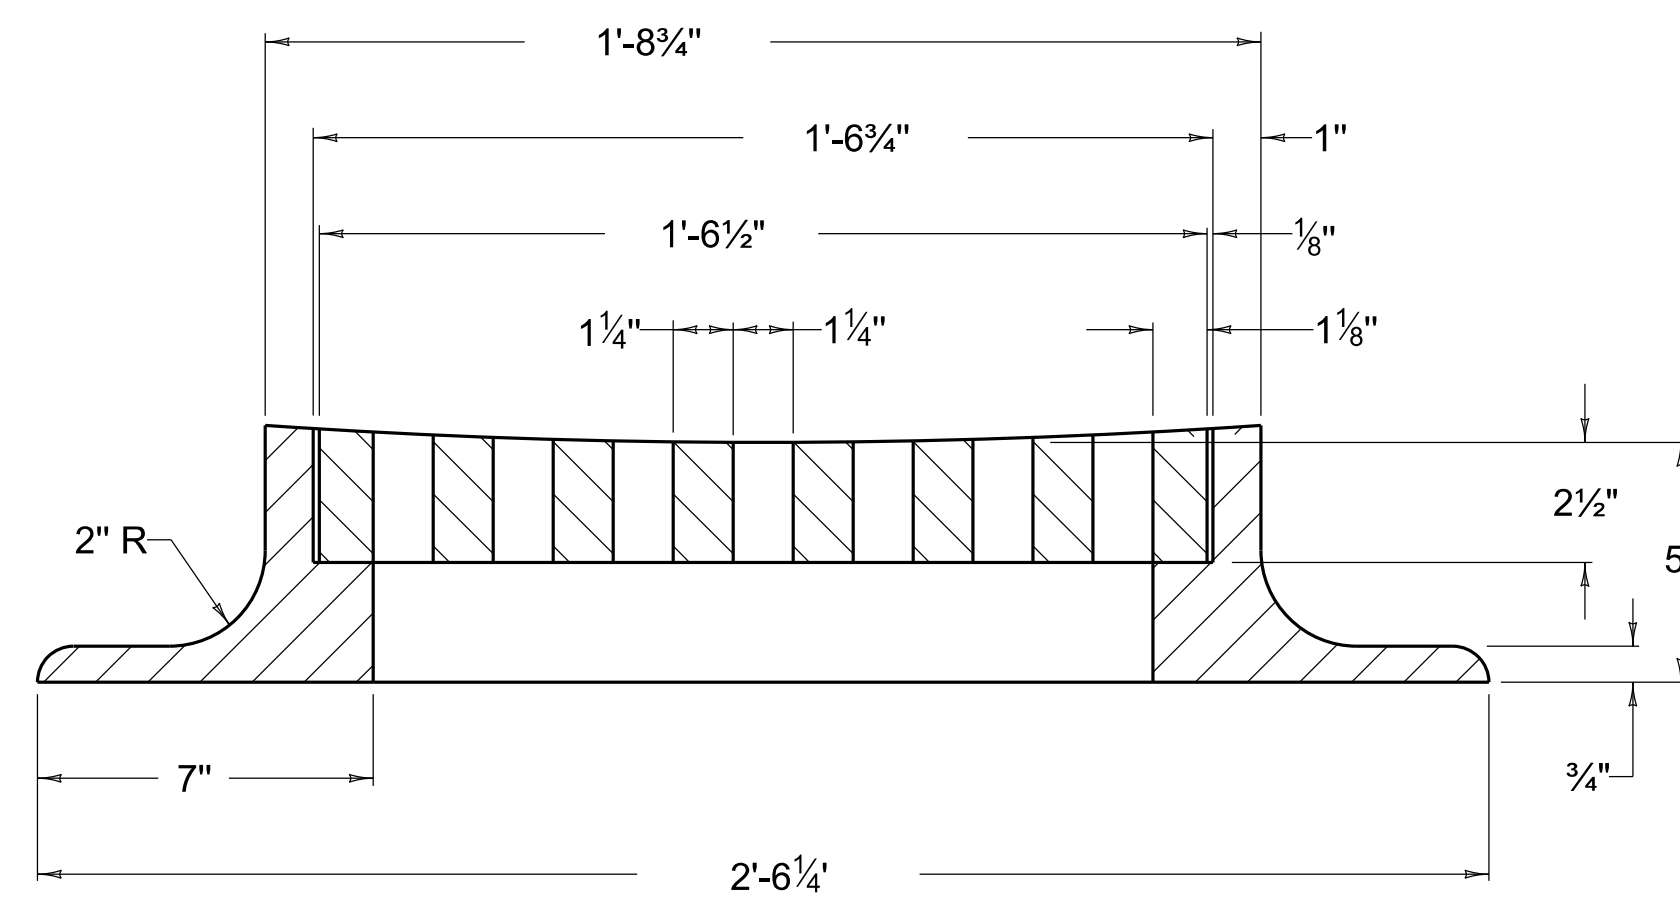


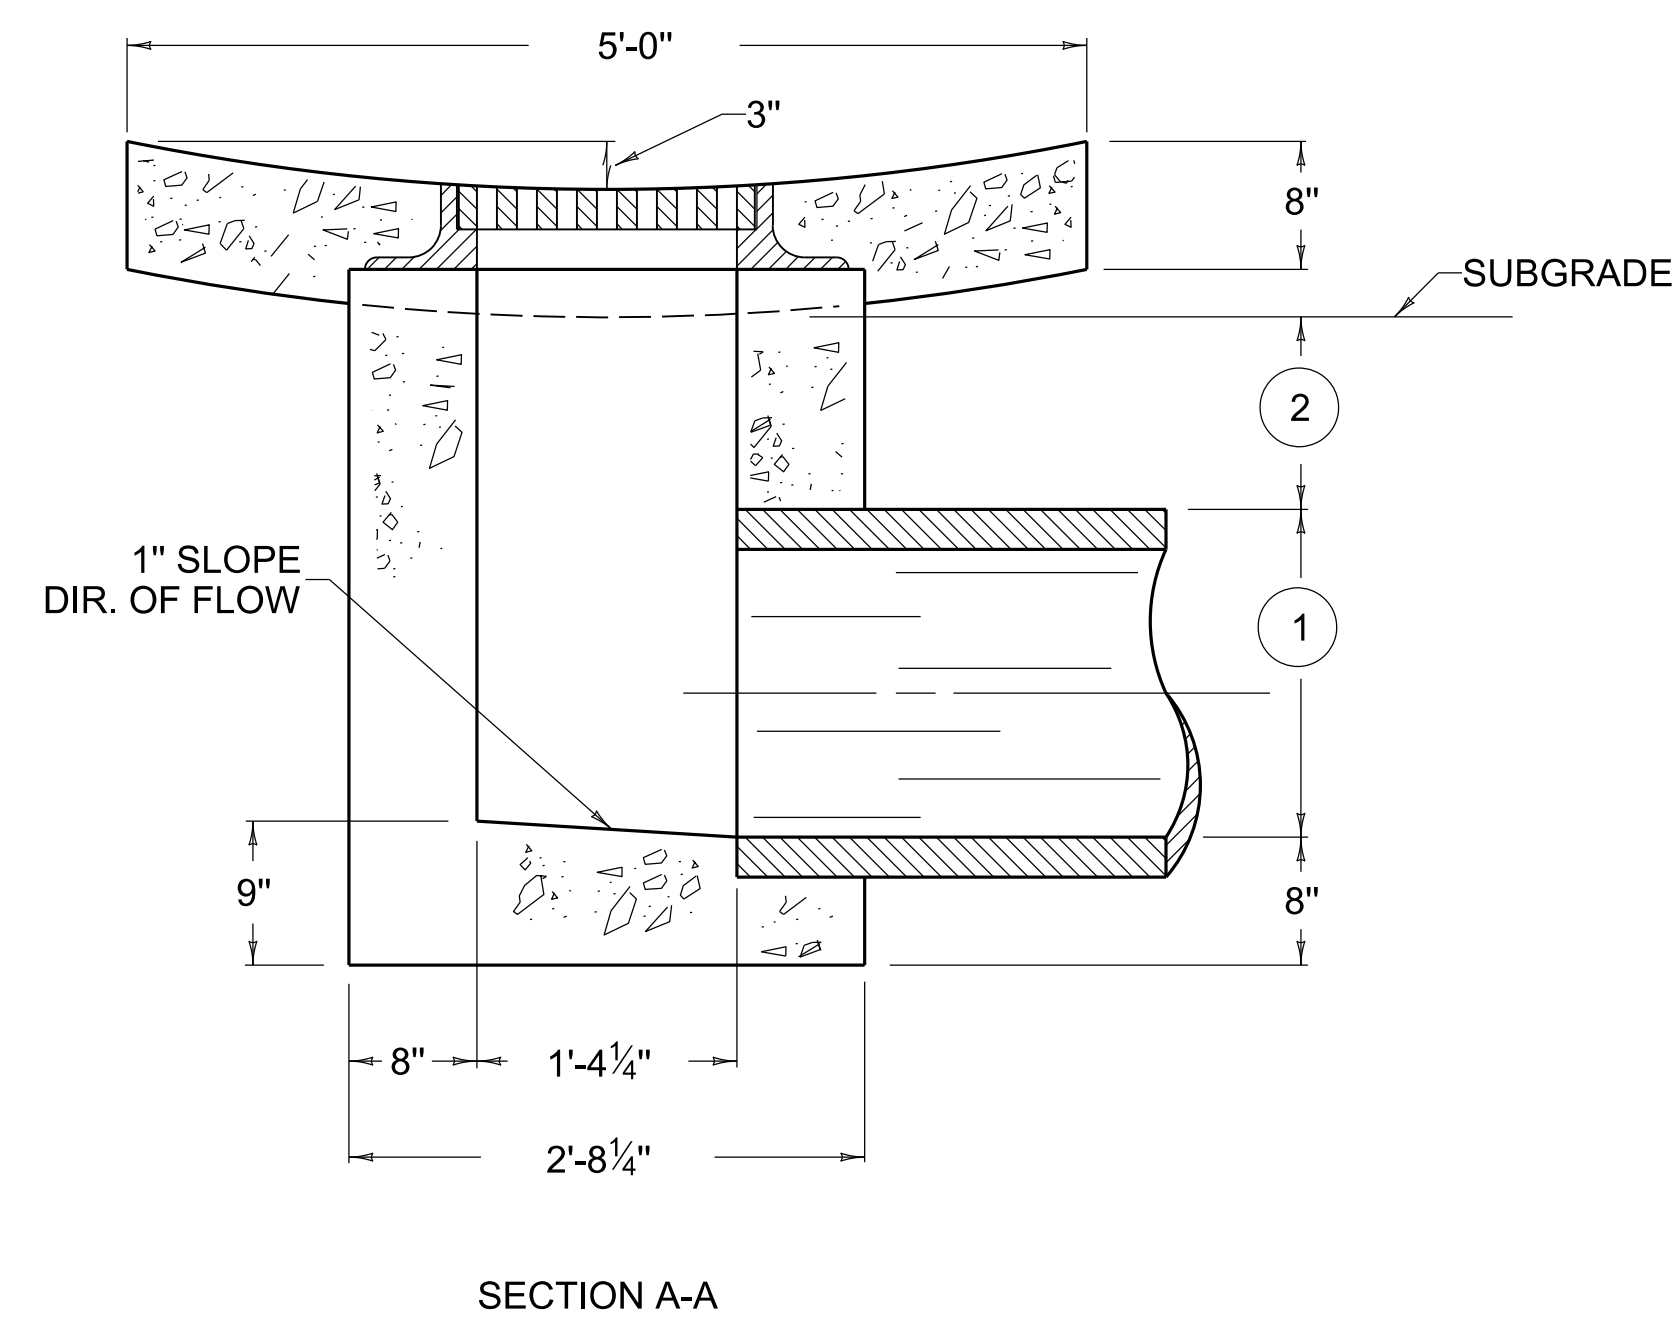

SECTIONAL VIEW OF FRAME AND GRATE

~ NOTES ~

BID ITEM AND UNIT TO BID
DROP BOX INLET TYPE 10

EACH

- ① 1'-5¼" FOR 15" PIPE
1'-8½" FOR 18" PIPE
- ② 1'-0" MINIMUM COVER BELOW SUBGRADE.
3. PRIMARY USE: VALLEY GUTTER LOCATION
4. CONSTRUCT VALLEY GUTTER IN ACCORDANCE WITH CUR. STD. DWG. RPM-100

APPROX. CONCRETE QUANTITIES		
PIPE SIZE	MIN. HEIGHT	CU. YDS. CONC.
15"	3'-4"	0.90
18"	3'-8"	0.97
APPROXIMATE WEIGHTS		
FRAME 365 LBS.		
GRATE 185 LBS.		

NO DEDUCTIONS HAVE BEEN MADE FOR PIPE.

