


PLAN VIEW

* 12'-6" TRANSITION FROM 29" TO 31" SHOWN,
25'-0" REQUIRED FOR 27" TO 31" TRANSITION.

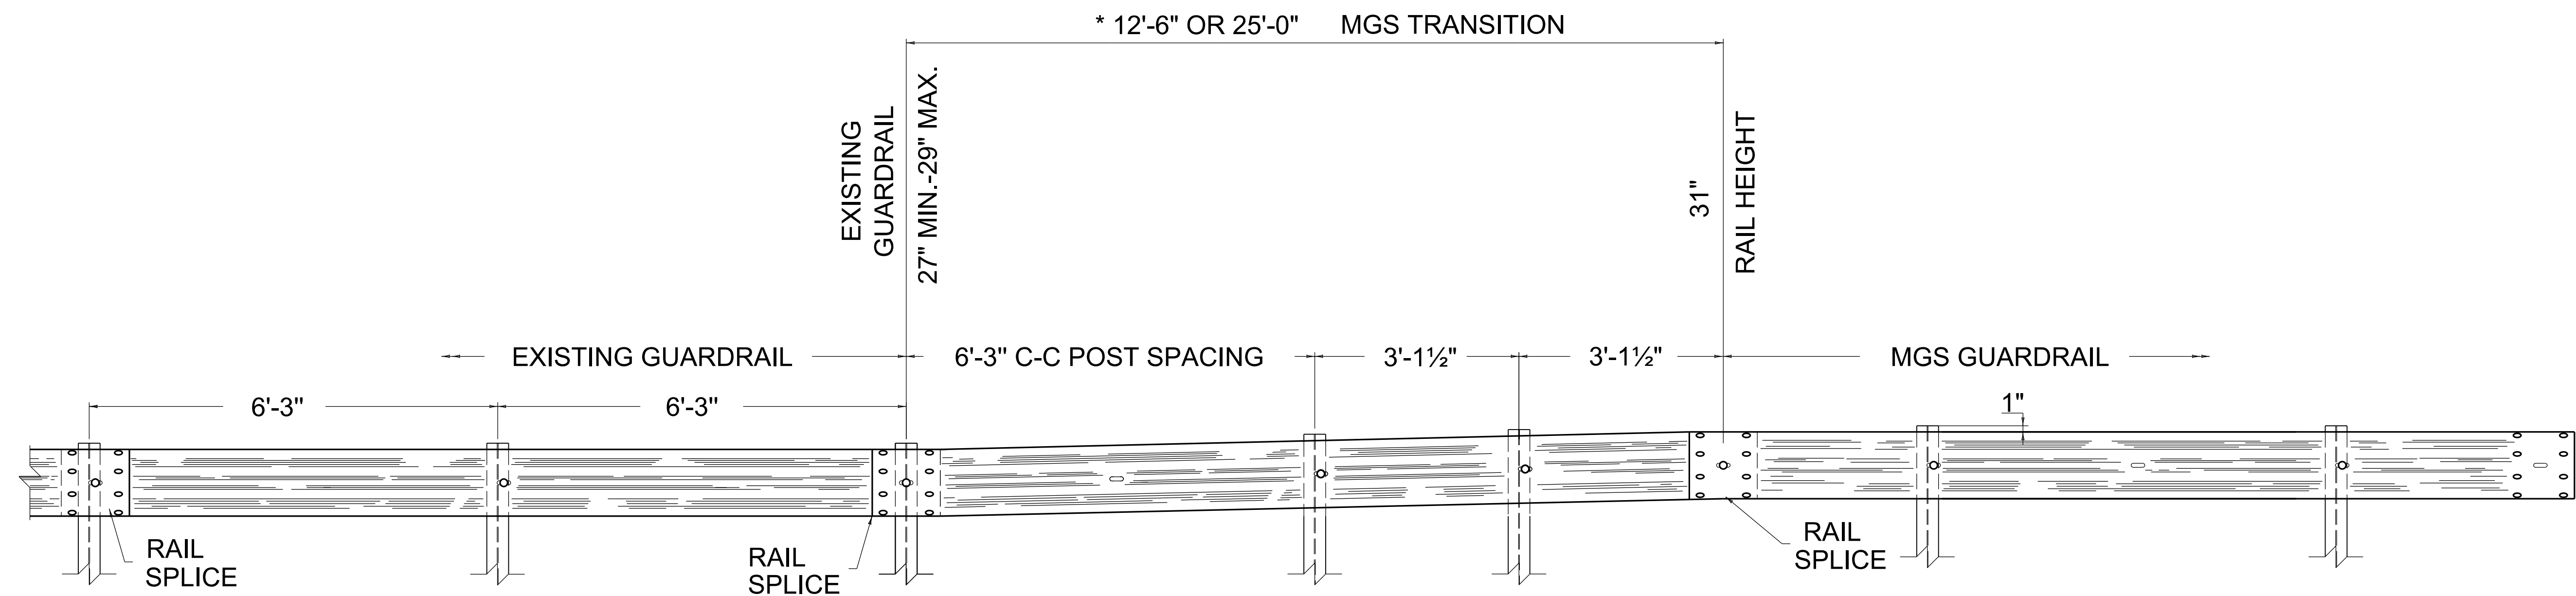

ELEVATION VIEW

~ NOTES ~

- 1) WHERE POST OFFSET IS CONSTRAINED, AND WHEN THE EXISTING SHOULDER IS WIDER THAN 4 FEET, THE EXISTING SHOULDER MAY BE REDUCED UP TO 2 INCHES TO ACCOMMODATE THE 8 INCH BLOCKS OF THE MGS GUARDRAIL. WHERE SITE CONSTRAINTS PROHIBIT THE POST FROM BEING PLACED AT LEAST 6 INCHES IN FRONT OF THE SLOPE BREAK POINT, USE 7 FOOT POSTS.
- 2) MGS TRANSITION FROM EXISTING GUARDRAIL SHALL BE COMPLETED OUTSIDE THE 50 FEET MGS END TERMINAL LIMITS.

REVISION DATE: 02/26/2020
REVISION NUMBER: 0

SUBMITTED *[Signature]* 02-26-2020 DATE
DIVISION DIRECTOR
APPROVED *[Signature]* 02-26-2020 DATE
STATE HIGHWAY ENGINEER

BARRIERS



COMMONWEALTH OF KENTUCKY
DEPARTMENT OF HIGHWAYS



GUARDRAIL

TRANSITIONS

STANDARD DRAWING NUMBER
RBR-018-00